



K. K. DESIGN
ARCHITECTURAL PLANNING AND DESIGN
6112 EXCELSIOR BLVD.
MPLS., MINN. 55416
952-922-3226

VALVOLINE
INSTANT OIL CHANGE
STORE NO. 010002.
8602 LYNDAL AVE. SO.
BLOOMINGTON -- MINNESOTA

1	DESIGNED BY : JPK DRAWN BY : SPL
OF	5
	DATE : 5/24/2017

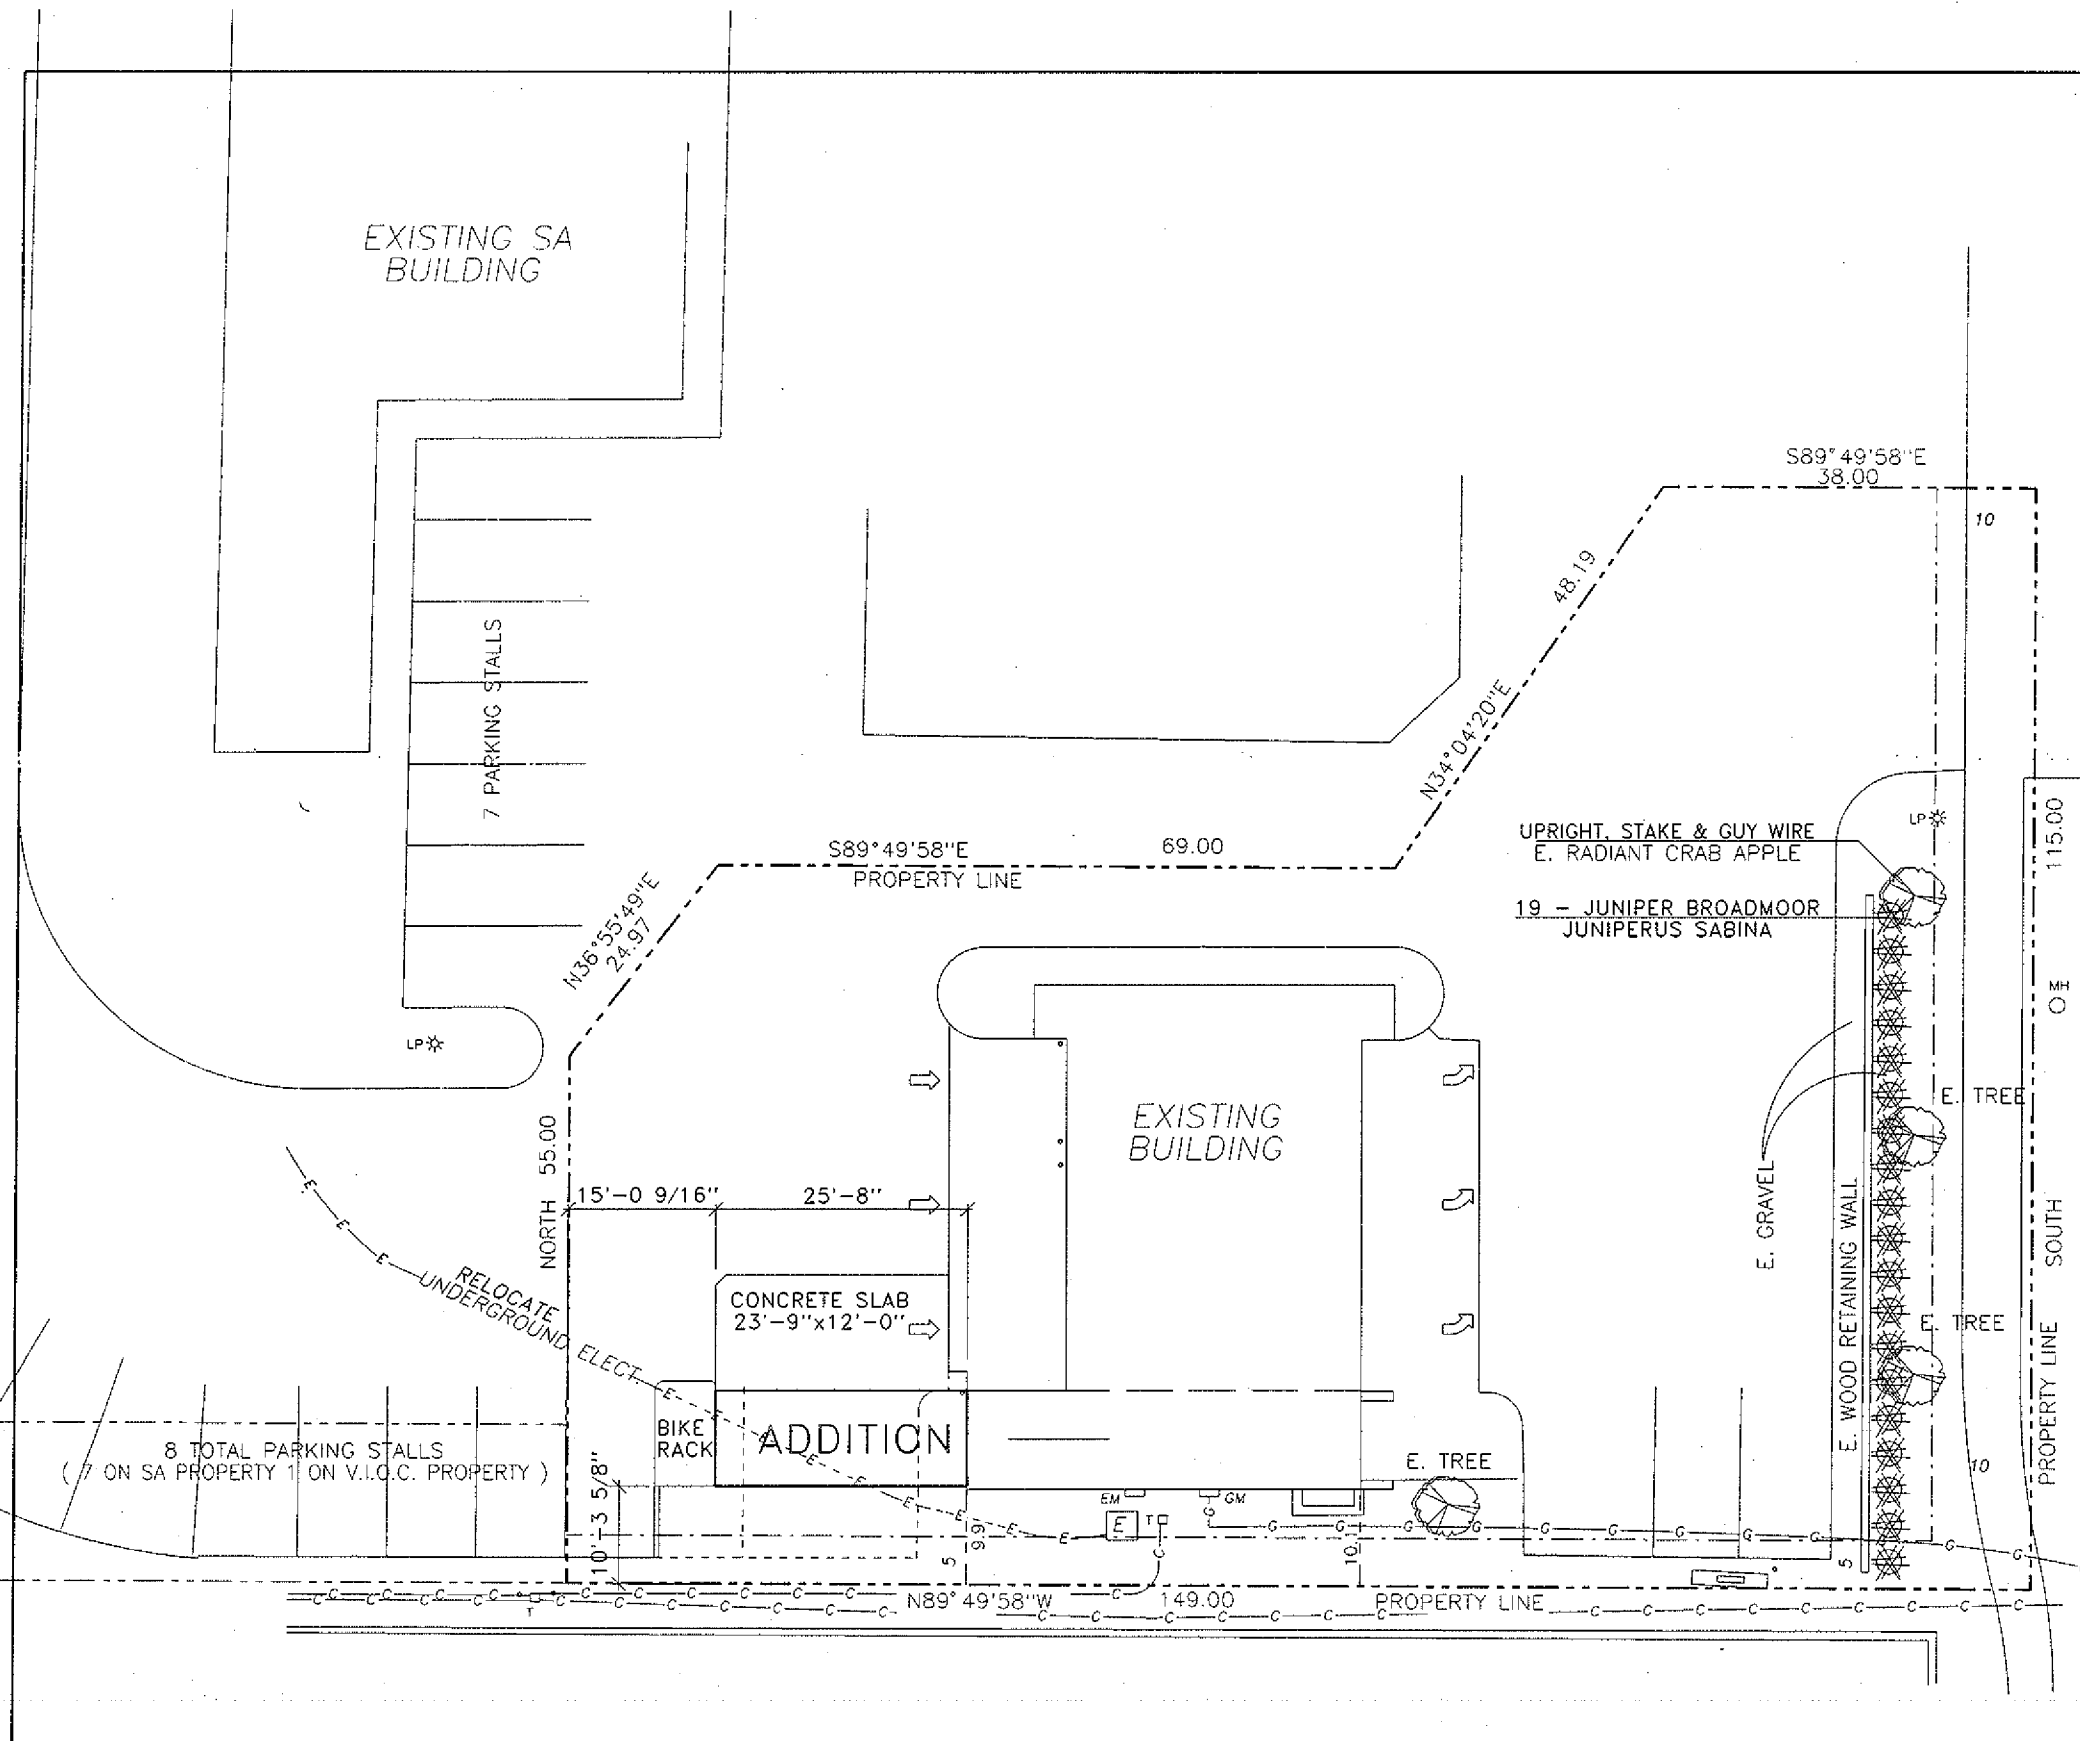

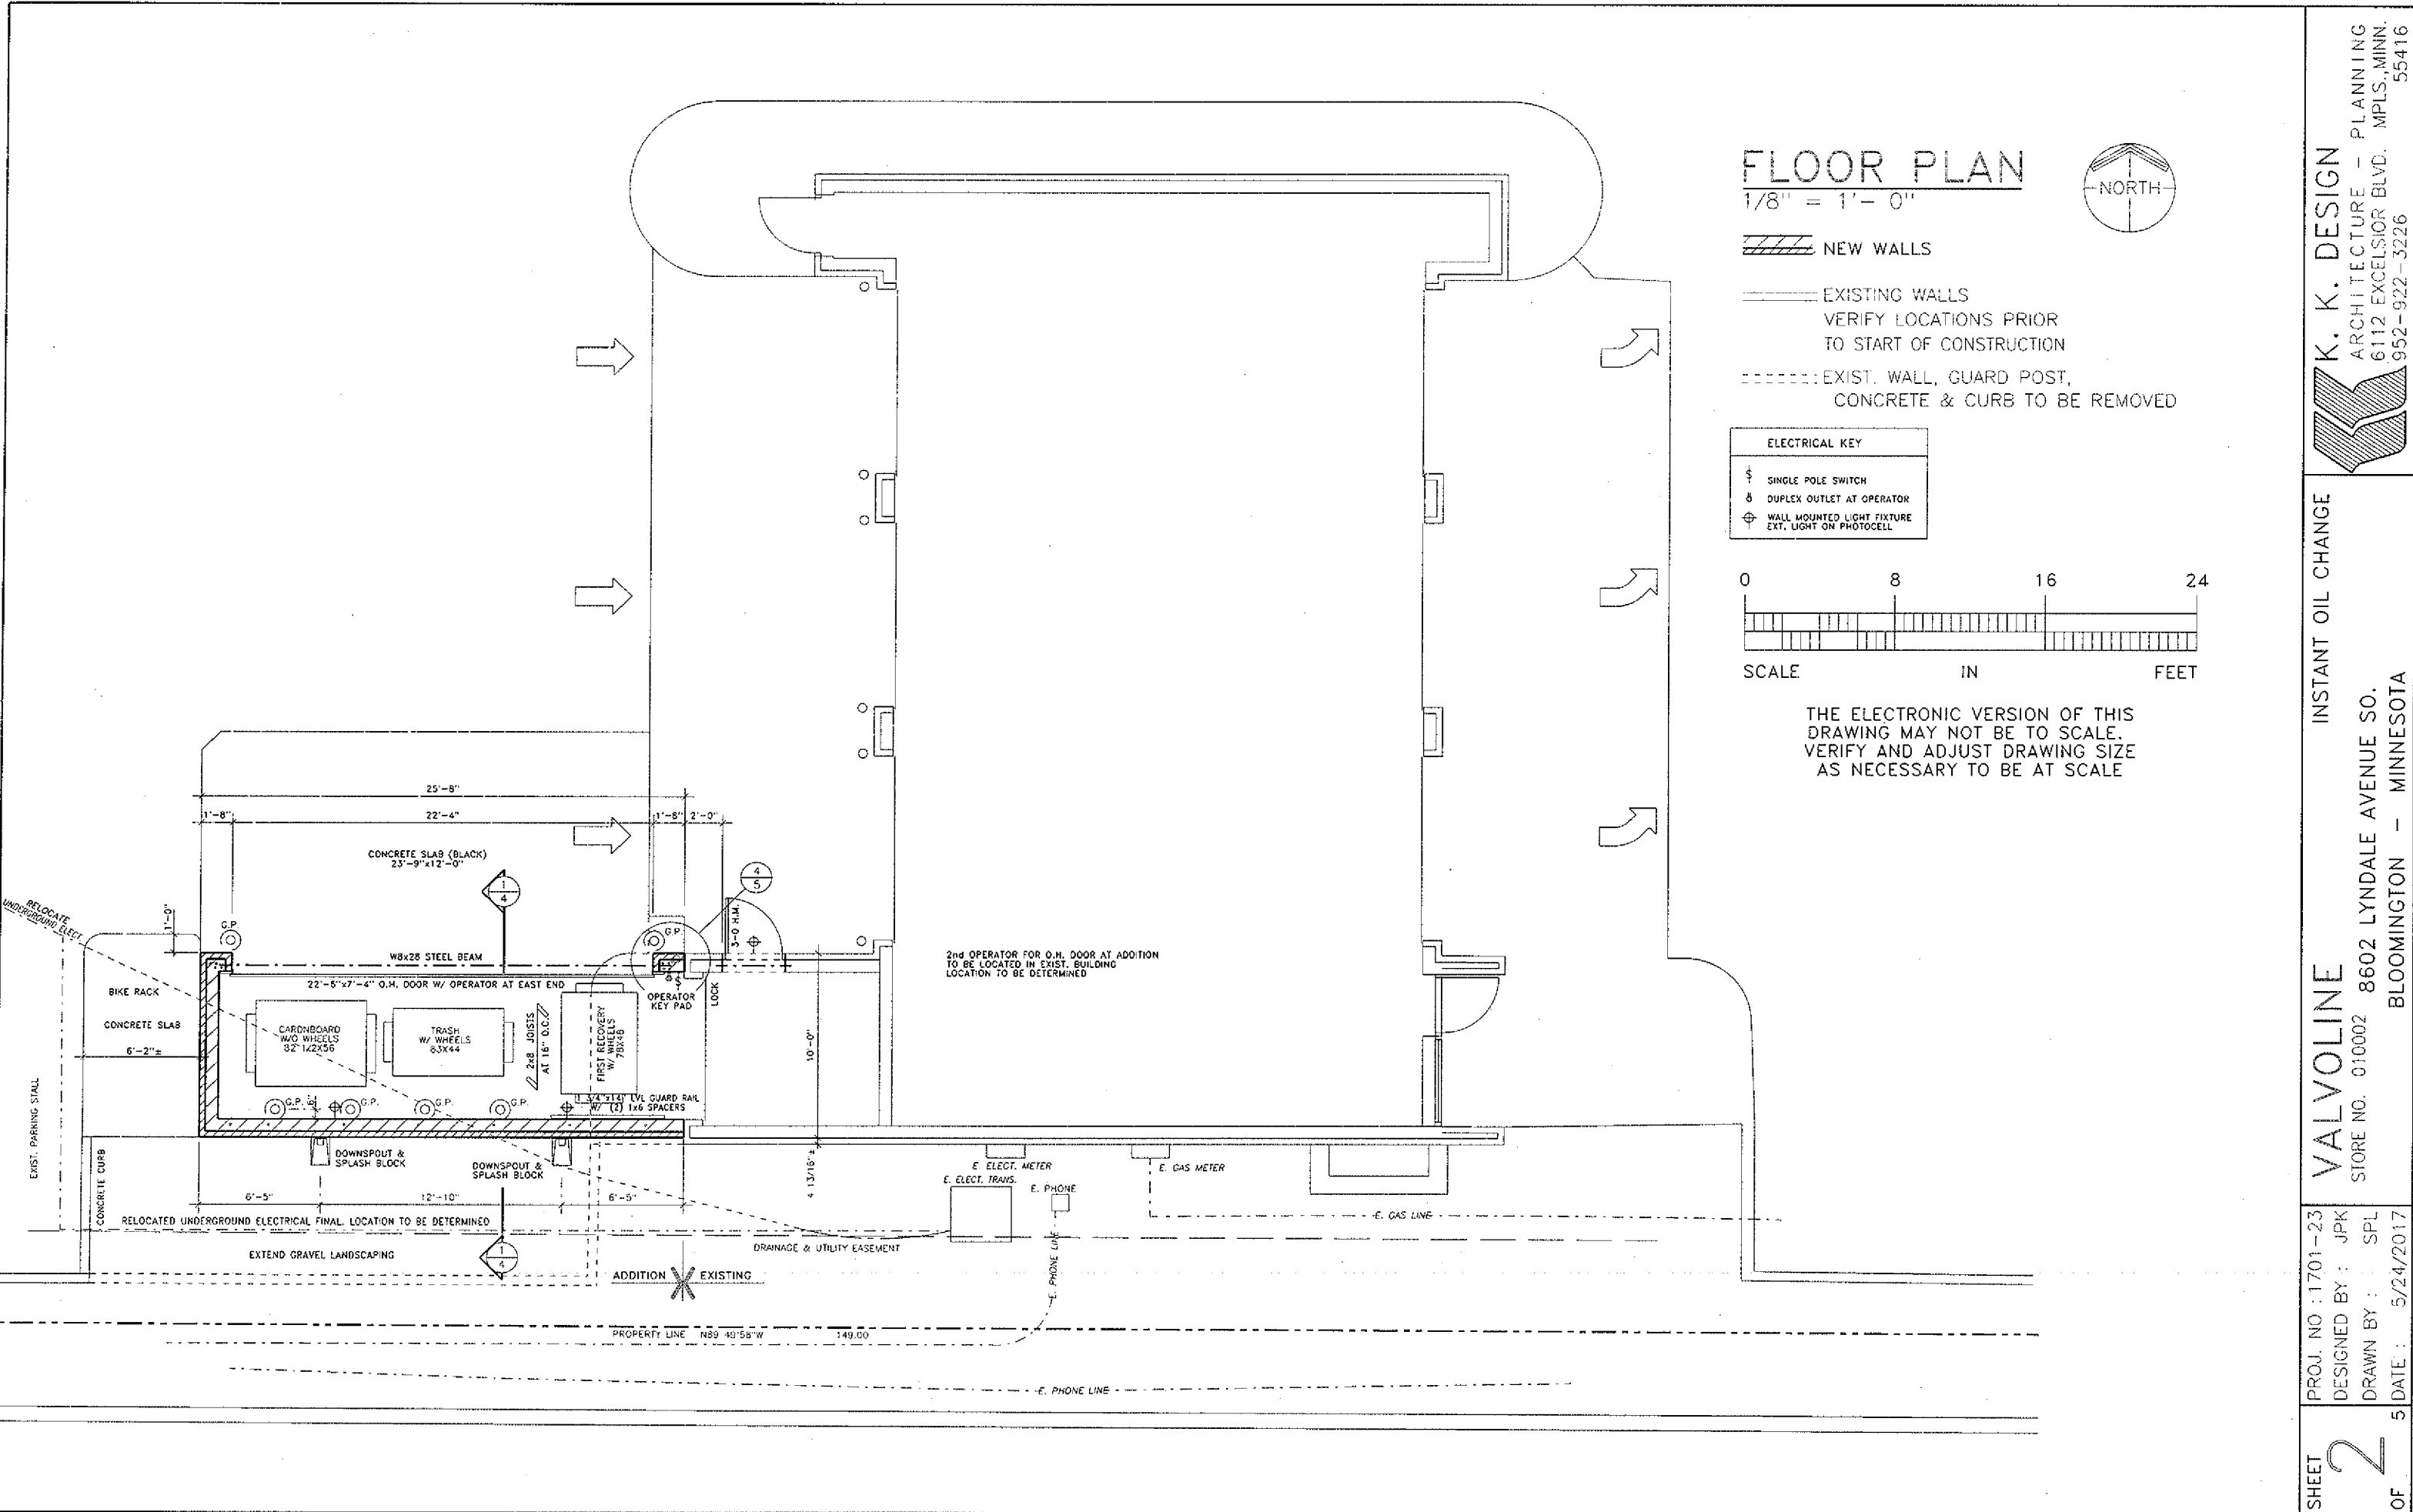


FLOOR PLAN

1/8" = 1'-0"




- NEW WALLS
- EXISTING WALLS
VERIFY LOCATIONS PRIOR
TO START OF CONSTRUCTION
- EXIST. WALL, GUARD POST,
CONCRETE & CURB TO BE REMOVED




ELECTRICAL KEY	
⌚	SINGLE POLE SWITCH
⌚	DUPLEX OUTLET AT OPERATOR
⌚	WALL MOUNTED LIGHT FIXTURE EXT. LIGHT ON PHOTOCELL

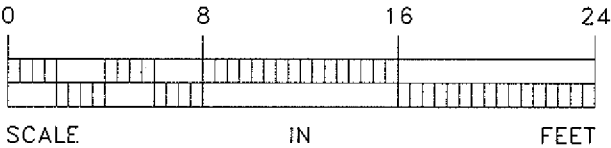

THE ELECTRONIC VERSION OF THIS
DRAWING MAY NOT BE TO SCALE.
VERIFY AND ADJUST DRAWING SIZE
AS NECESSARY TO BE AT SCALE

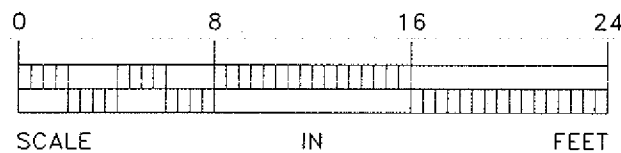

THE ELECTRONIC VERSION OF THIS
DRAWING MAY NOT BE TO SCALE.
VERIFY AND ADJUST DRAWING SIZE
AS NECESSARY TO BE AT SCALE

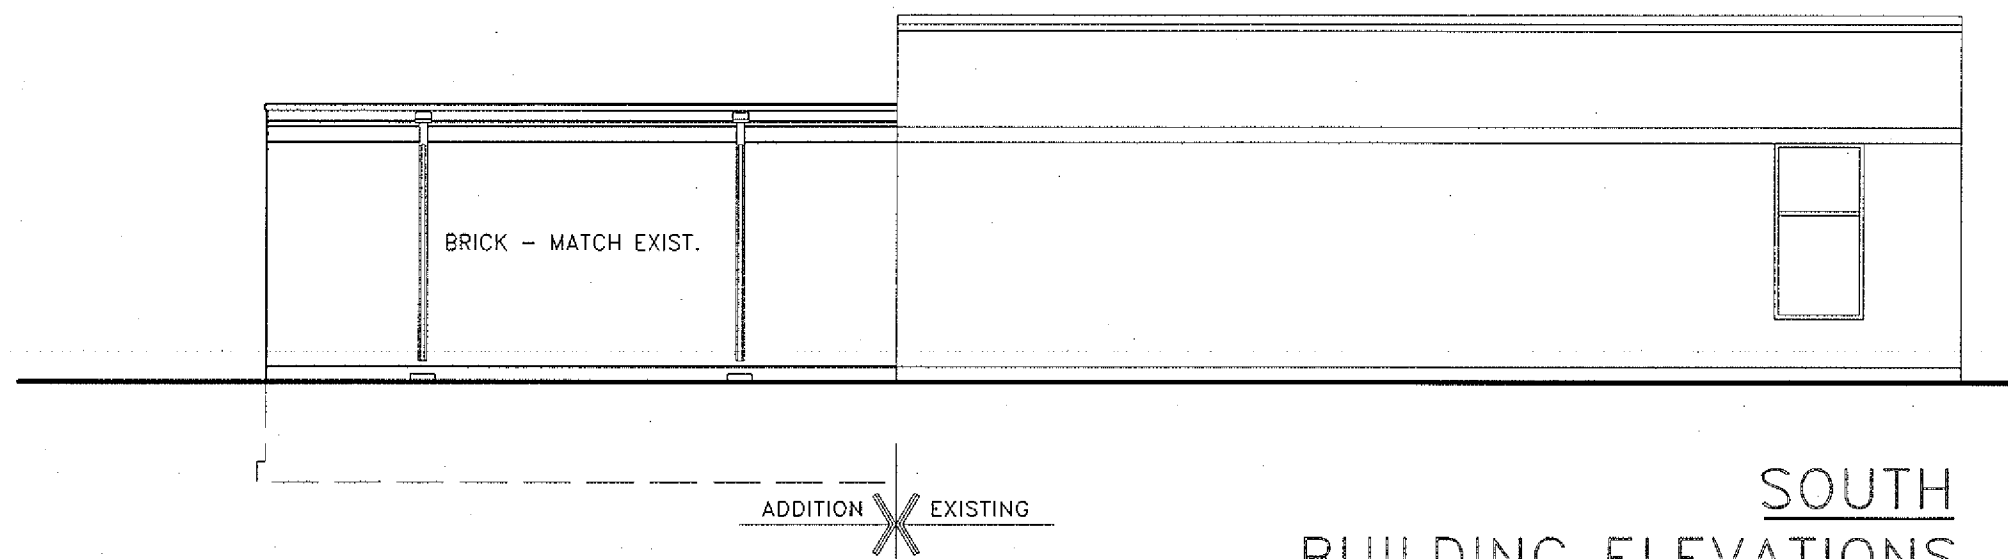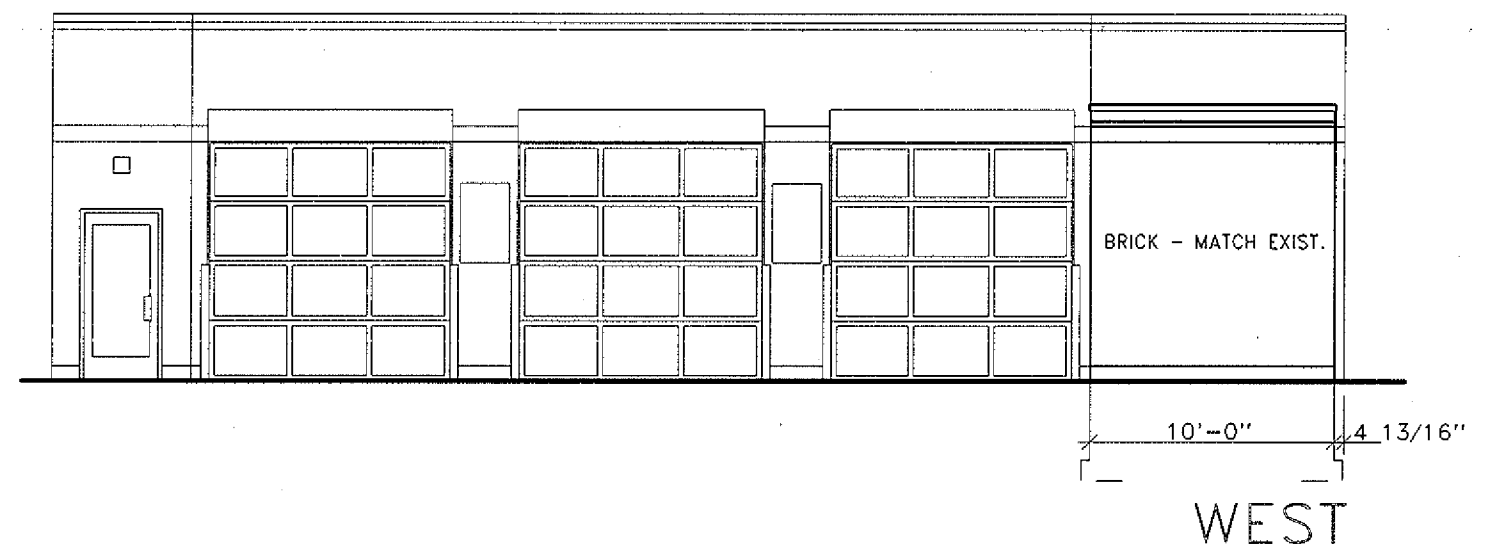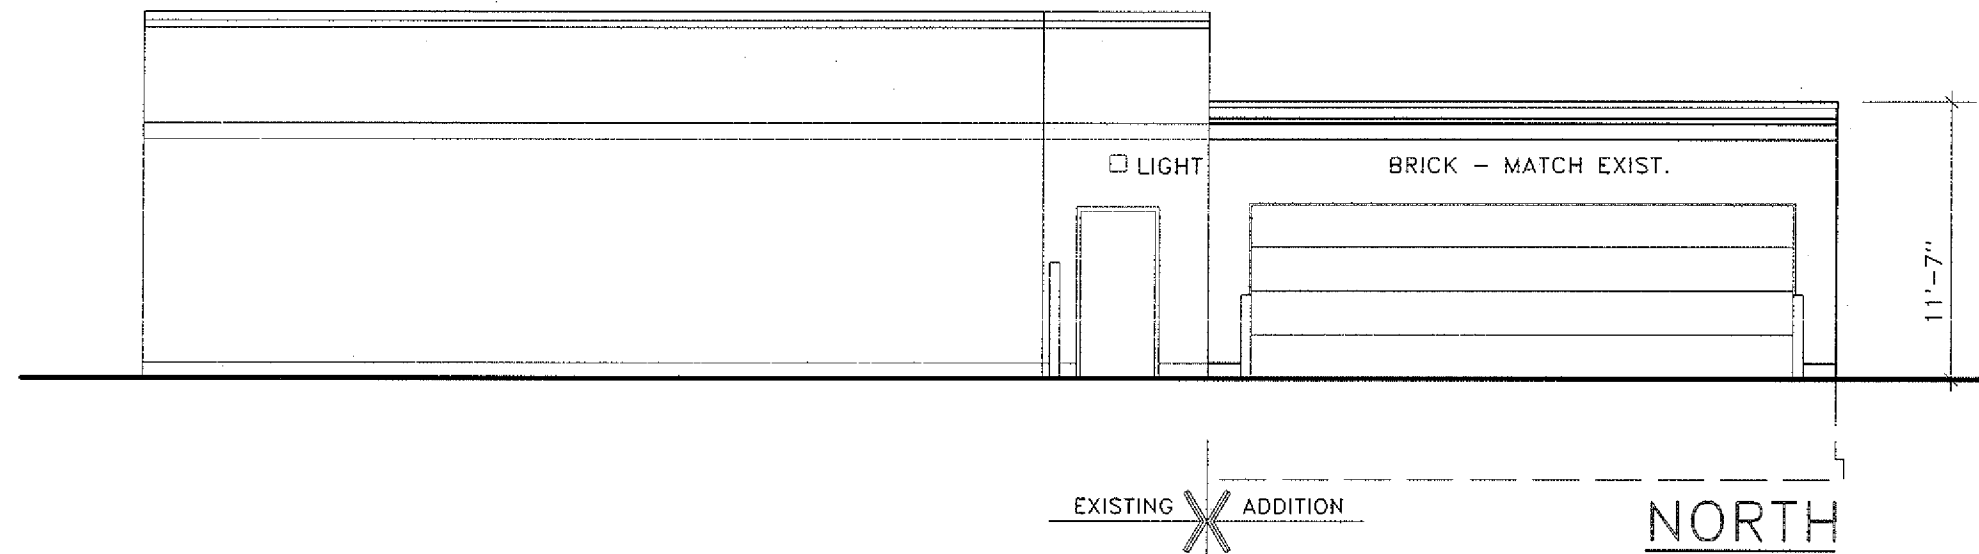

SOUTH
BUILDING ELEVATIONS
1/8" = 1' - 0"

INSTANT OIL CHANGE

VALVOLINE


STORE NO. 010002 8602 LYNDAL AVE. SO.

BLOOMINGTON - MINNESOTA

PROJ. NO : 1701-23
DESIGNED BY : JPK
DRAWN BY : SPL
DATE : 5/24/2017

SHEET 3 OF 5

K. K. DESIGN
ARCHITECTURE - PLANNING
6112 EXCELSIOR BLVD. MPLS., MINN.
952-922-3226 55416

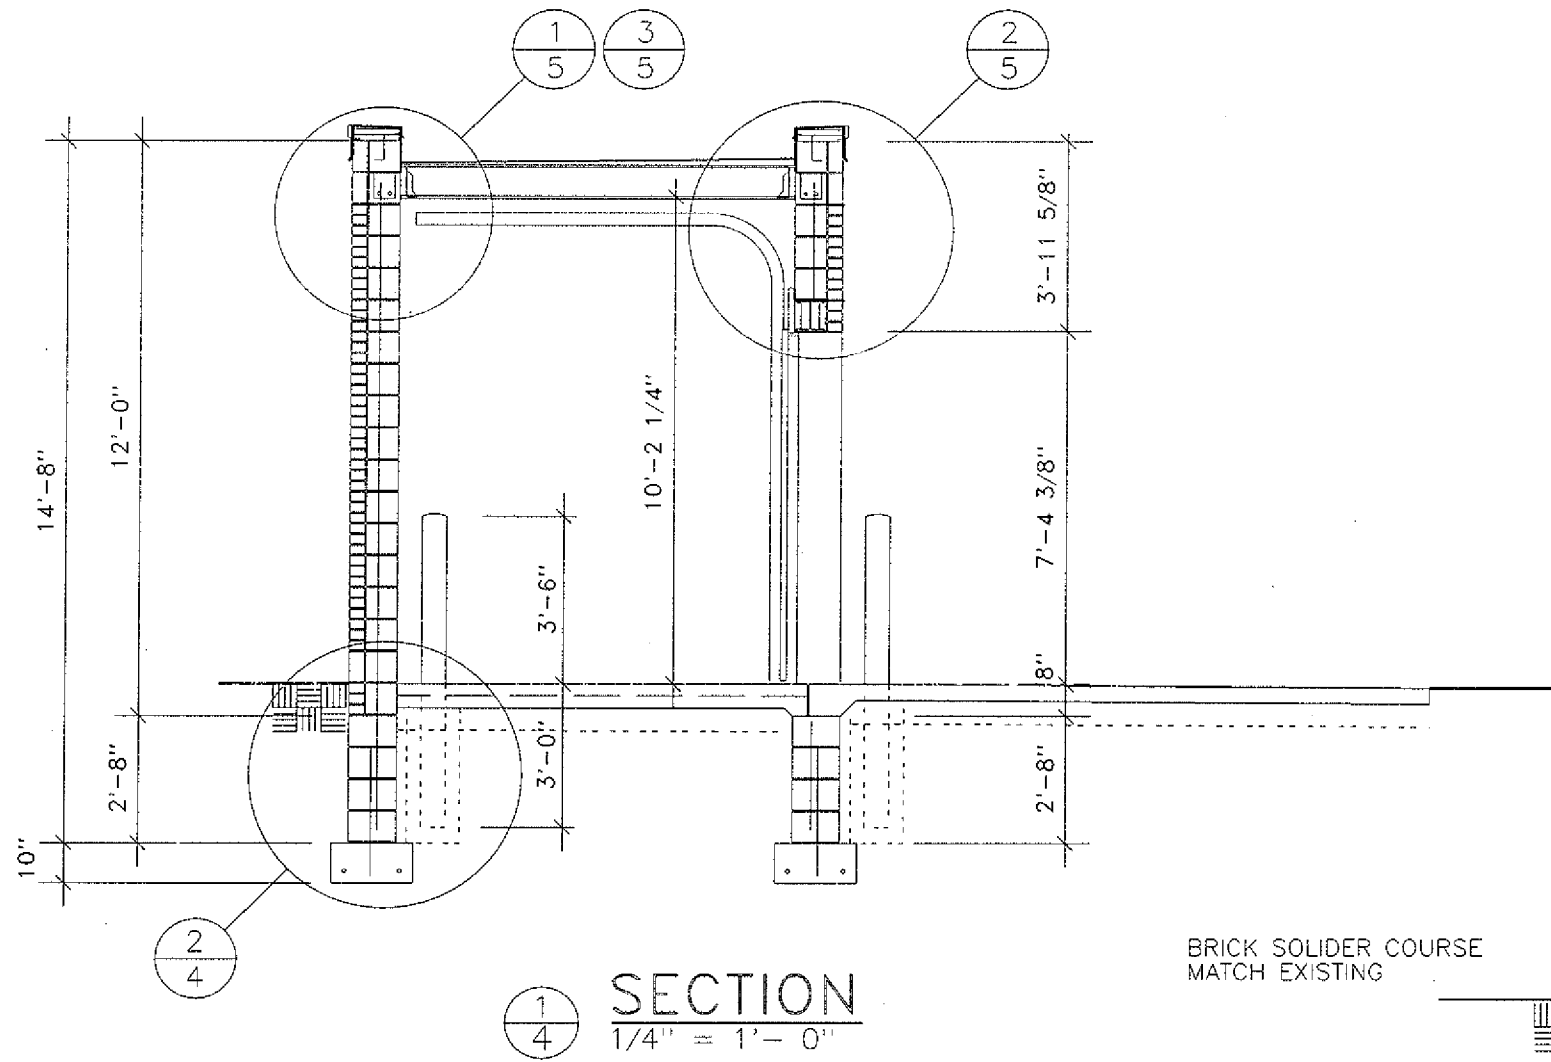


BRICK SOLIDER COURSE
MATCH EXISTING

12" CONCRETE BLOCK
W/ #5 VERT. AT 48" O.C.
CENTERED IN WALL
EXTEND 6" INTO B.B.
LAP REIN. 24 BAR DIA.
FILL CORES W/
3000# CONCRETE

#5x30" DOWELS OUT
OF FOOTING AT 48" O.C.
10"x20" CONC. FOOTING
W/ (2) #5 CONT.

#5 x 30" DOWEL
AT 48"O.C.

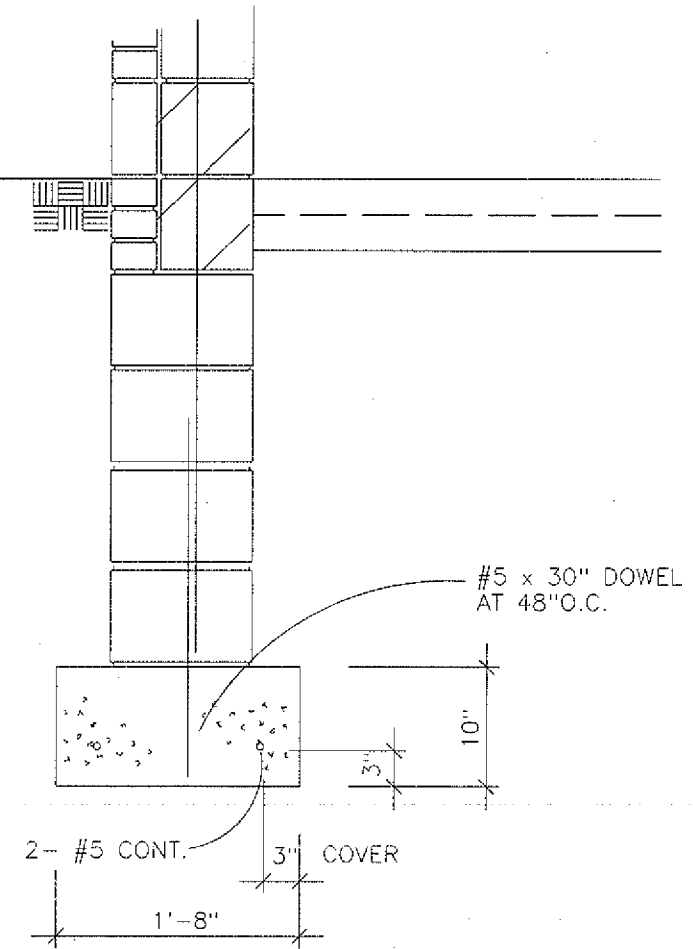

2
4
EXT. 12" BLK. WALL / CONC. FOOTING
3/4" = 1' - 0"