




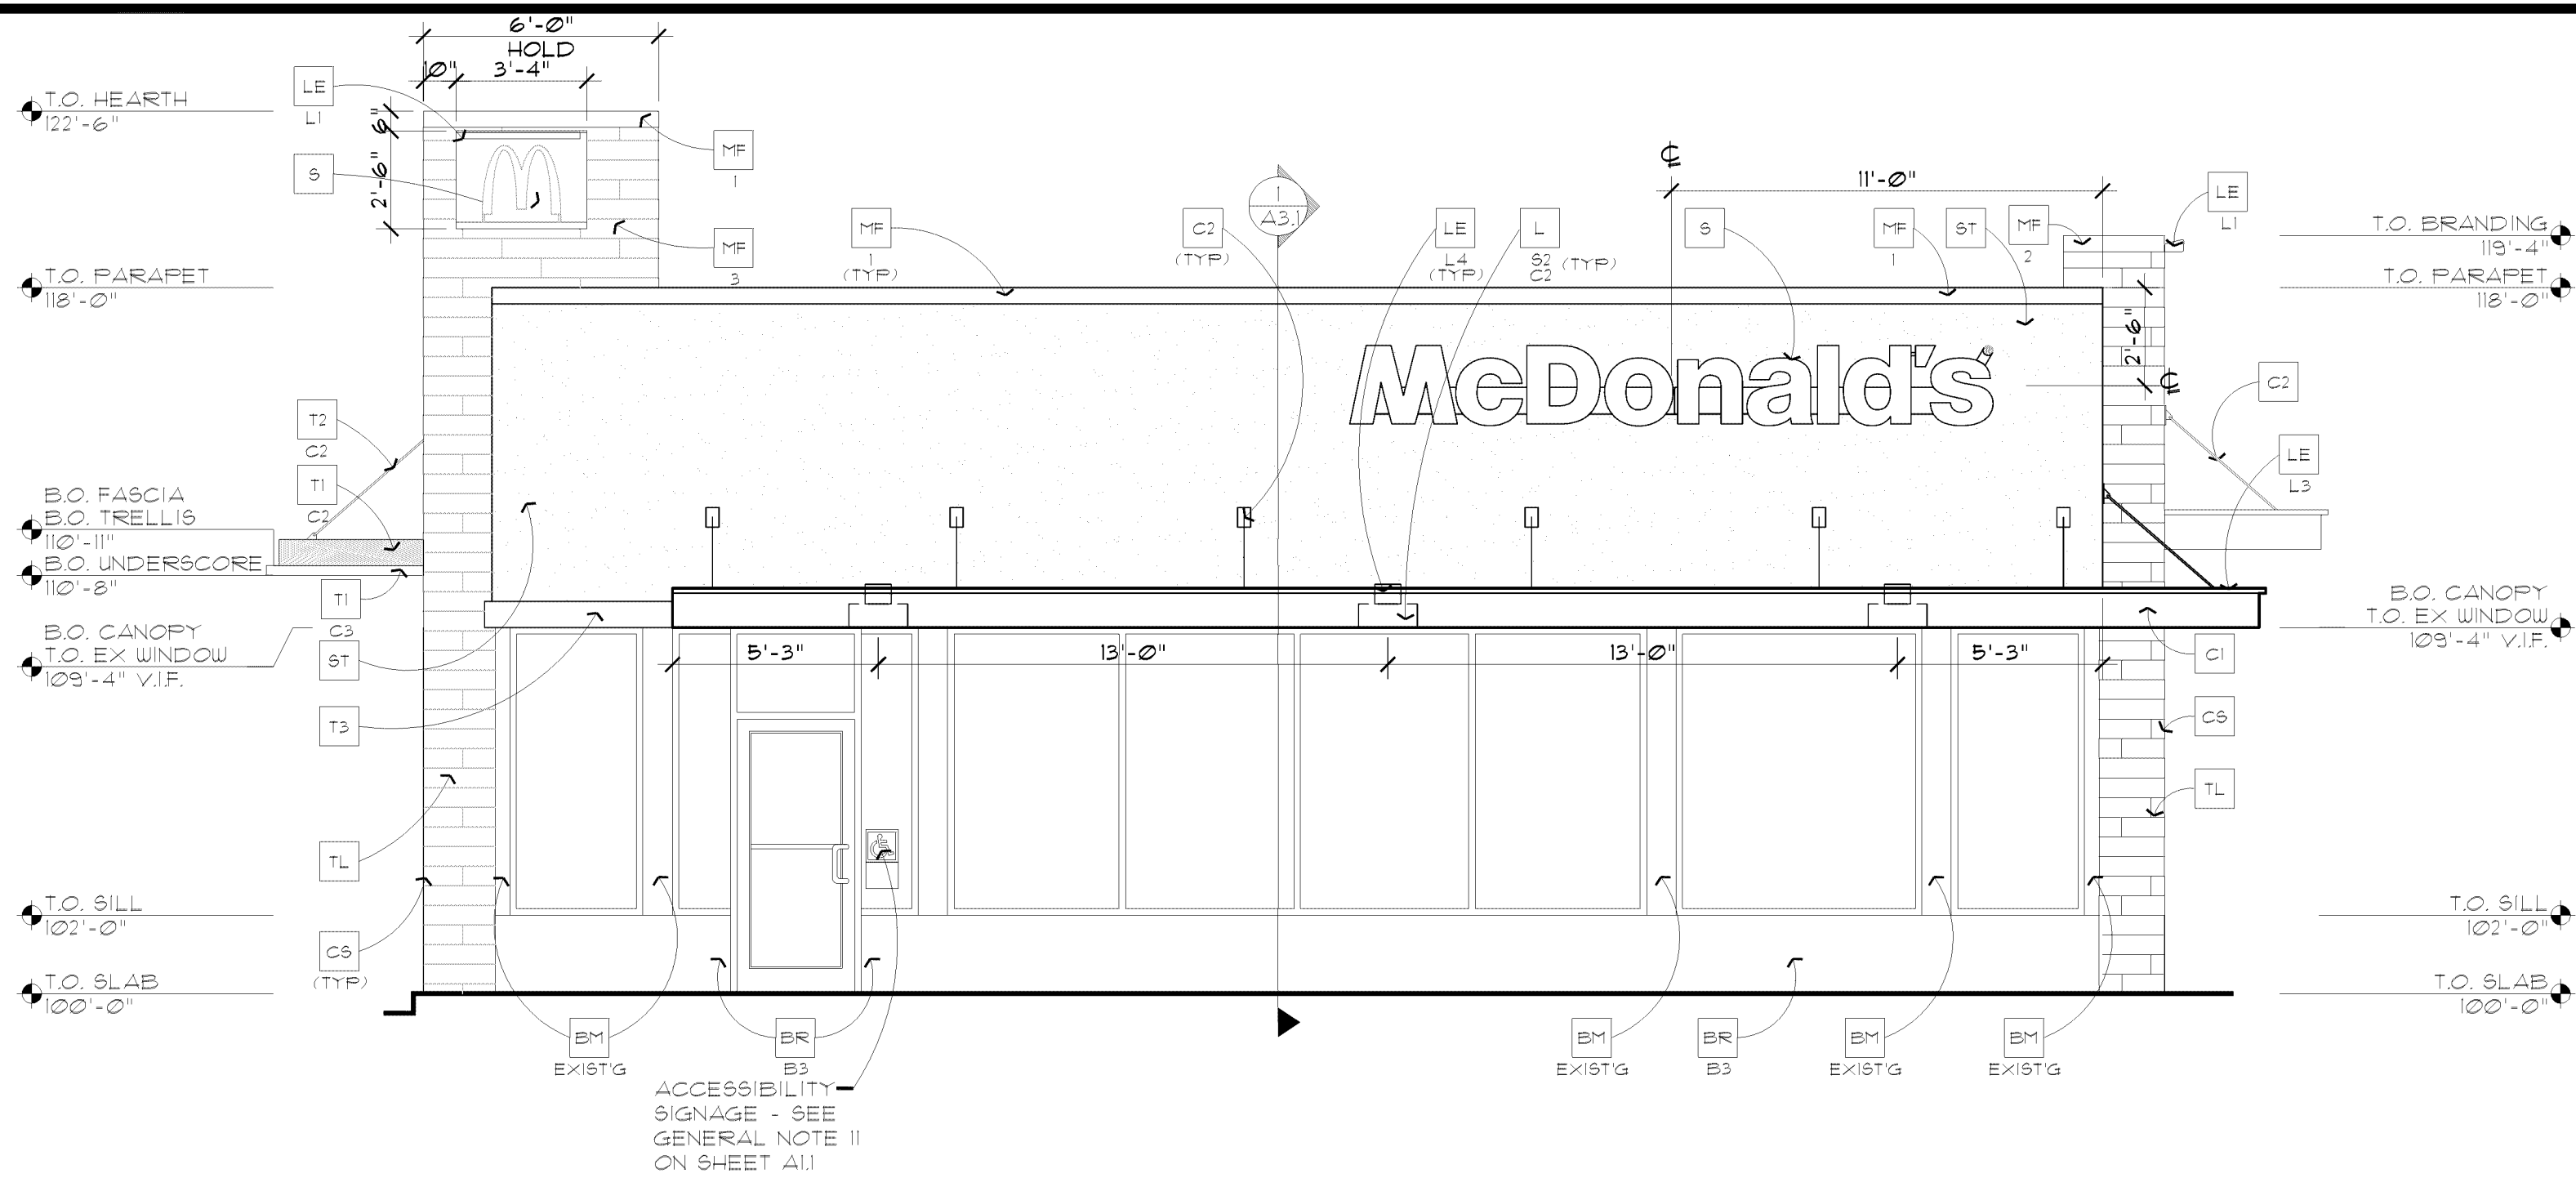

1 FRONT ELEVATION
1/4" = 1'-0"

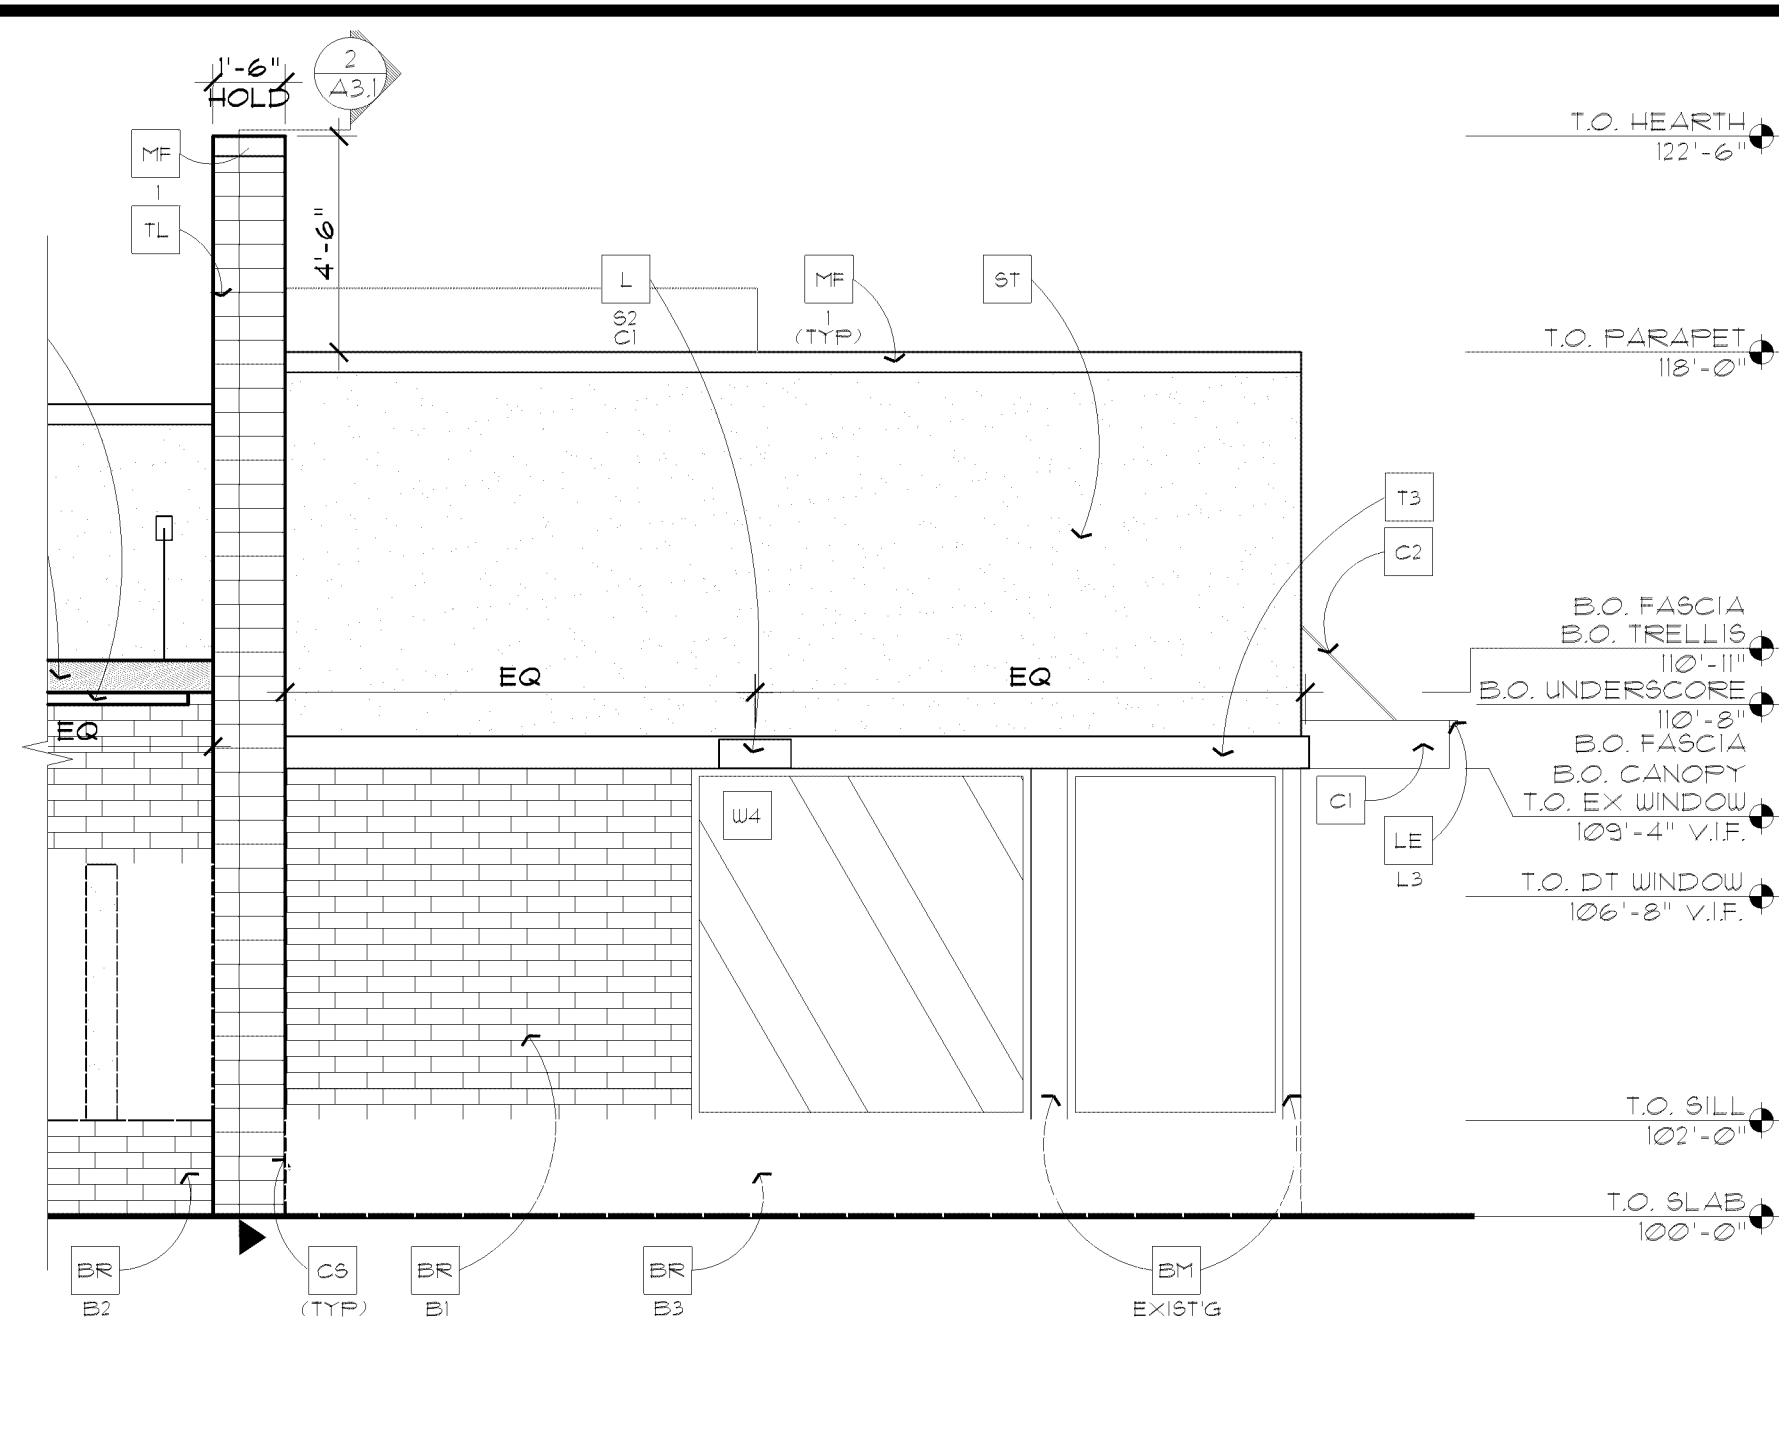

2 PARTIAL DRIVE-THRU SIDE ELEVATION
1/4" = 1'-0"

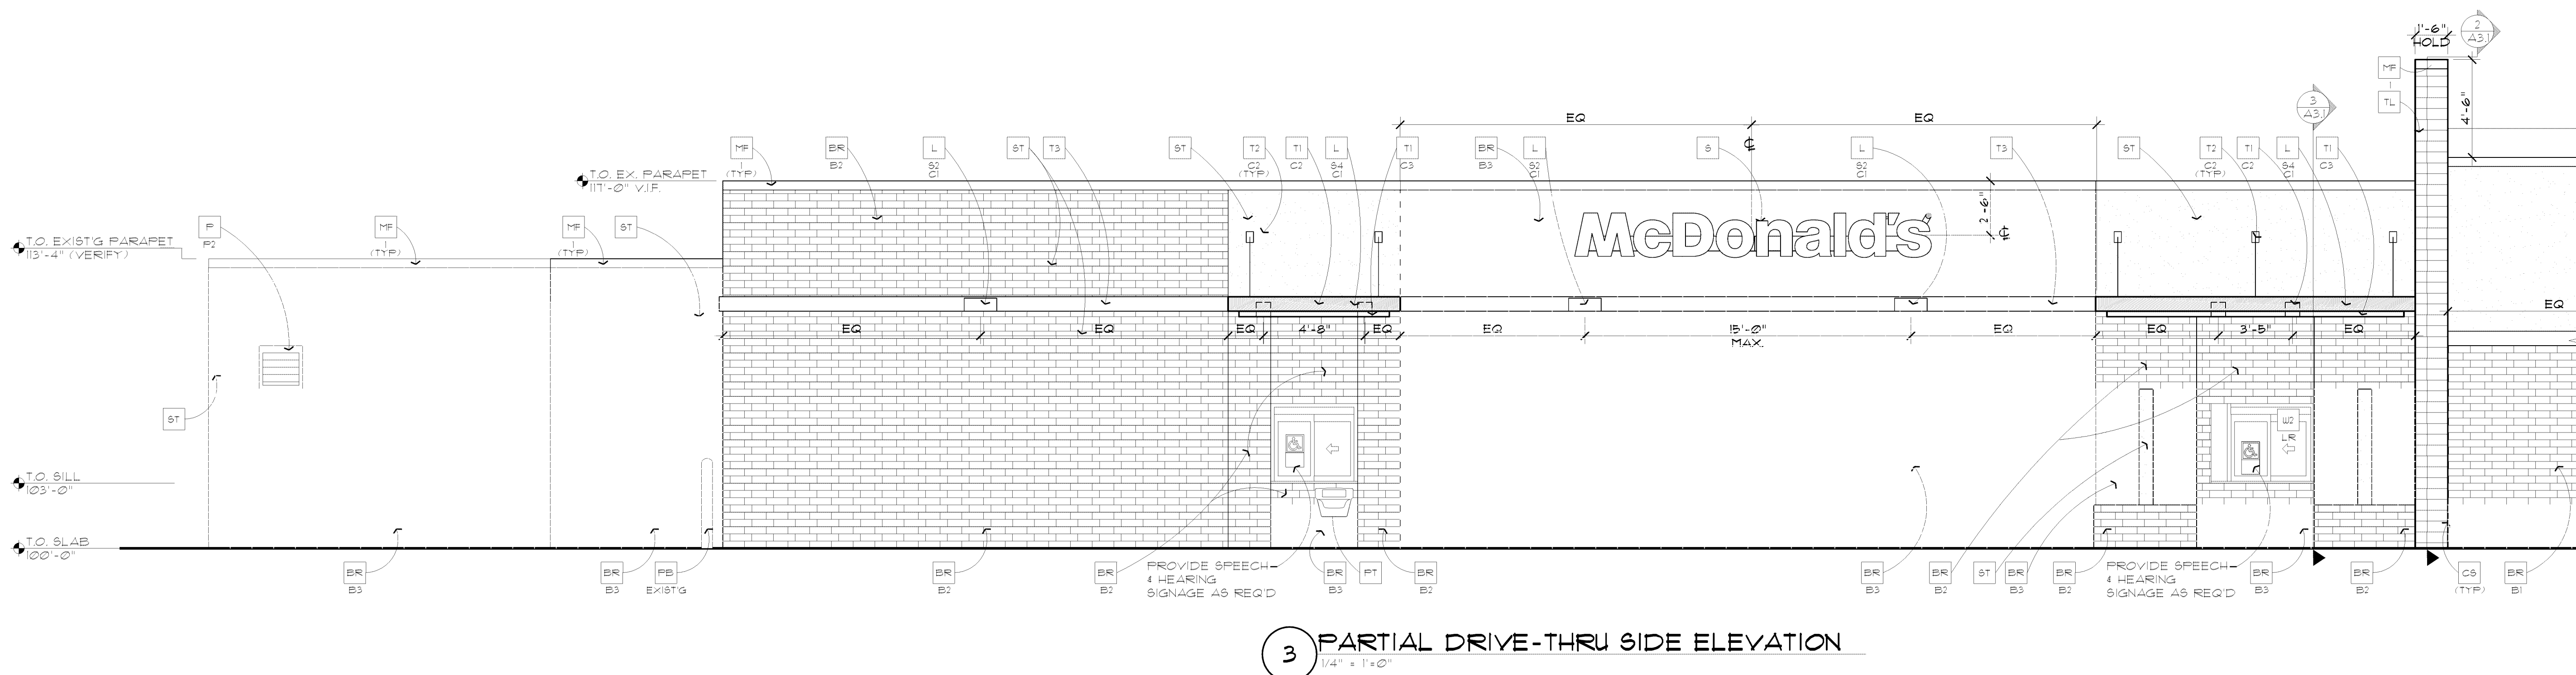

3 PARTIAL DRIVE-THRU SIDE ELEVATION
1/4" = 1'-0"

KEY NOTES:

- BM** BRAKE METAL - 1040 ALUM COIL STOCK METAL WRAP, MATCH WINDOW COLOR
- BR** FACE BRICK
- B1** = MANUF. REDLAND BRICK HARMAR SERIES TANGERINE MATT FLASHED #20FL UTILITY SIZE
- B2** = MANUF. REDLAND BRICK HARMAR SERIES TANGERINE MATT FLASHED #20FL UTILITY SIZE (THIN BRICK)
- B3** = EXISTING BRICK TO REMAIN
NOTE: MATCH EXIST'G MORTAR COLOR
- C1** ALUMINUM CANOPY SYSTEM (COLOR: WHITE)
- C2** ALUMINUM CANOPY TIE-BACK SYSTEM (COLOR: WHITE)
- CS** OUTSIDE CORNER STRIPS
COLOR: DARK ANTHRACITE
RONDEC RO100TSDA
BY: SCHLUTER SYSTEMS L.P.
CONTACT: EARL MAIGUS, (518) 324-3410

- D** DOOR - PAINTED TO MATCH SURROUNDING MATERIAL 'B1'
- G** GUTTER/OVERFLOW TO BE PAINTED TO MATCH SURROUNDING MATERIAL 'ST'
- L** LIGHT FIXTURE - SEE ELECTRICAL
- C1** - TYPE:
01 = NOT USED
02 = DOWN ONLY WALL SCONCE FIXTURE
03 = NOT USED
04 = RECESSED DOWN FIXTURE
COLOR:
C1 = SILVER
C2 = WHITE
- LE** ACCENT LIGHTING - SEE ELECTRICAL
- L1** - LED LIGHT:
L1 = DOWN ONLY FIXTURE
L2 = NOT USED
L3 = INTEGRAL CANOPY FIXTURE
L4 = FLOOD LIGHT

- MF** METAL FASCIA - COLOR TO MATCH CORRUGATED METAL PANEL, REFER TO SECTIONS FOR ADD'L INFO
- TYPE:**
1 = PRE-FAB ANCHOR-TITE FASCIA
2 = PRE-FAB CUSTOM BRANDING FASCIA
3 = METAL COPING
- TILE MOVEMENT JOINT - (MOVEMENT JOINTS MUST BE MAINTAINED OVER TIME W/ SEALANT)**
- MU** DILEX BUBBLOGS
BY: SCHLUTER SYSTEMS L.P.
CONTACT: EARL MAIGUS, (518) 324-3410
- ML** METAL LETTERING - BY OTHERS
- P** PAINT COLOR:
P1 = NOT USED
P2 = TO MATCH 'ST'
- PB** PIPE BOLLARD - PAINTED YELLOW

- PT** (RMHC) COIN COLLECTOR UNIT *CMU DT1000 STD
CALL 1-888-743-7435 TO ORDER
- S** McDONALD'S SIGNAGE BY OTHERS - UNDER SEPARATE PERMIT. SEE SIGNAGE SUPPORT NOTE ON THIS SHEET.
- ST** STUCCO (TO MATCH SURROUNDING BUILDINGS) PAREX INC.
COLOR 12429 1 SHADE DARKER THAN 10401
TEXTURE: 325 SAND COURSE
- T1** ALUMINUM TRELLIS
C1 - COLOR:
C1 = CITYSCAPE
C2 = CHARCOAL
C3 = GOLD
- T2** TRELLIS TIE-BACK
C1 - COLOR:
C1 = CITYSCAPE
C2 = CHARCOAL
- T3** 2x8 ALUMINUM WALL FASCIA (COLOR: CITYSCAPE)

- TL** TILE BY EUROQUEST; E-WOOD COLLECTION
COLOR: R3 BLACK 91/2x36"
PATTERN: 1/4 RUNNING BOND
GROUT: MAPEI - 09 GRAY
CONTACT: JAN DETER (714) 931-1500

- W1** EXTERIOR WINDOW ASSEMBLY W/ TEMPERED GLASS - SEE ASSEMBLY NOTES 3/A22
- W2** DRIVE-THRU WINDOW BY READY ACCESS 600 SERIES 36" SERVICE HEIGHT WITH TRANSOM - CONFIRM OPTIONS WITH MCD AREA CONSTRUCTION MANAGER
- SLIDE DIRECTION: RL = RIGHT TO LEFT
LR = LEFT TO RIGHT

SIGNAGE SUPPORT NOTE:
UNIBODY FASCIA SIGN WALL SUPPORTS TO BE VERIFIED WITH McDONALD'S AGM AND COORDINATED WITH SIGN MANUFACTURER.

CASE FILE #PL201700166

APPROVED
ZONING REVIEW ONLY
NMJ 12/08/2017

McDONALD'S RESTAURANT

2017 MAJOR REMODEL PROGRAM

State Site Code: 022-0316 Nat'l Number: 18751

7997 SOUTHTOWN CIR. BLOOMINGTON, MN


EXTERIOR ELEVATIONS

© 2017 McDonald's USA, LLC
McDonald's USA, LLC

These drawings and specifications are the confidential and proprietary property of McDonald's USA, LLC and shall not be reproduced, copied, or transmitted in any form or by any means, electronic or mechanical, including photocopying, recording, or by any information storage and retrieval system, without the prior written consent of McDonald's USA, LLC. These drawings were prepared for use on this specific site in conjunction with its issue date and are not suitable for reuse on another project. Reproduction of the contract documents for reuse on another project is not authorized.

DATE ISSUED	10/06/2017
PERMIT	
DRAWN BY	AL
CHECKED BY	KD
JOB NO.	17167

A2.0

 

A2.1