




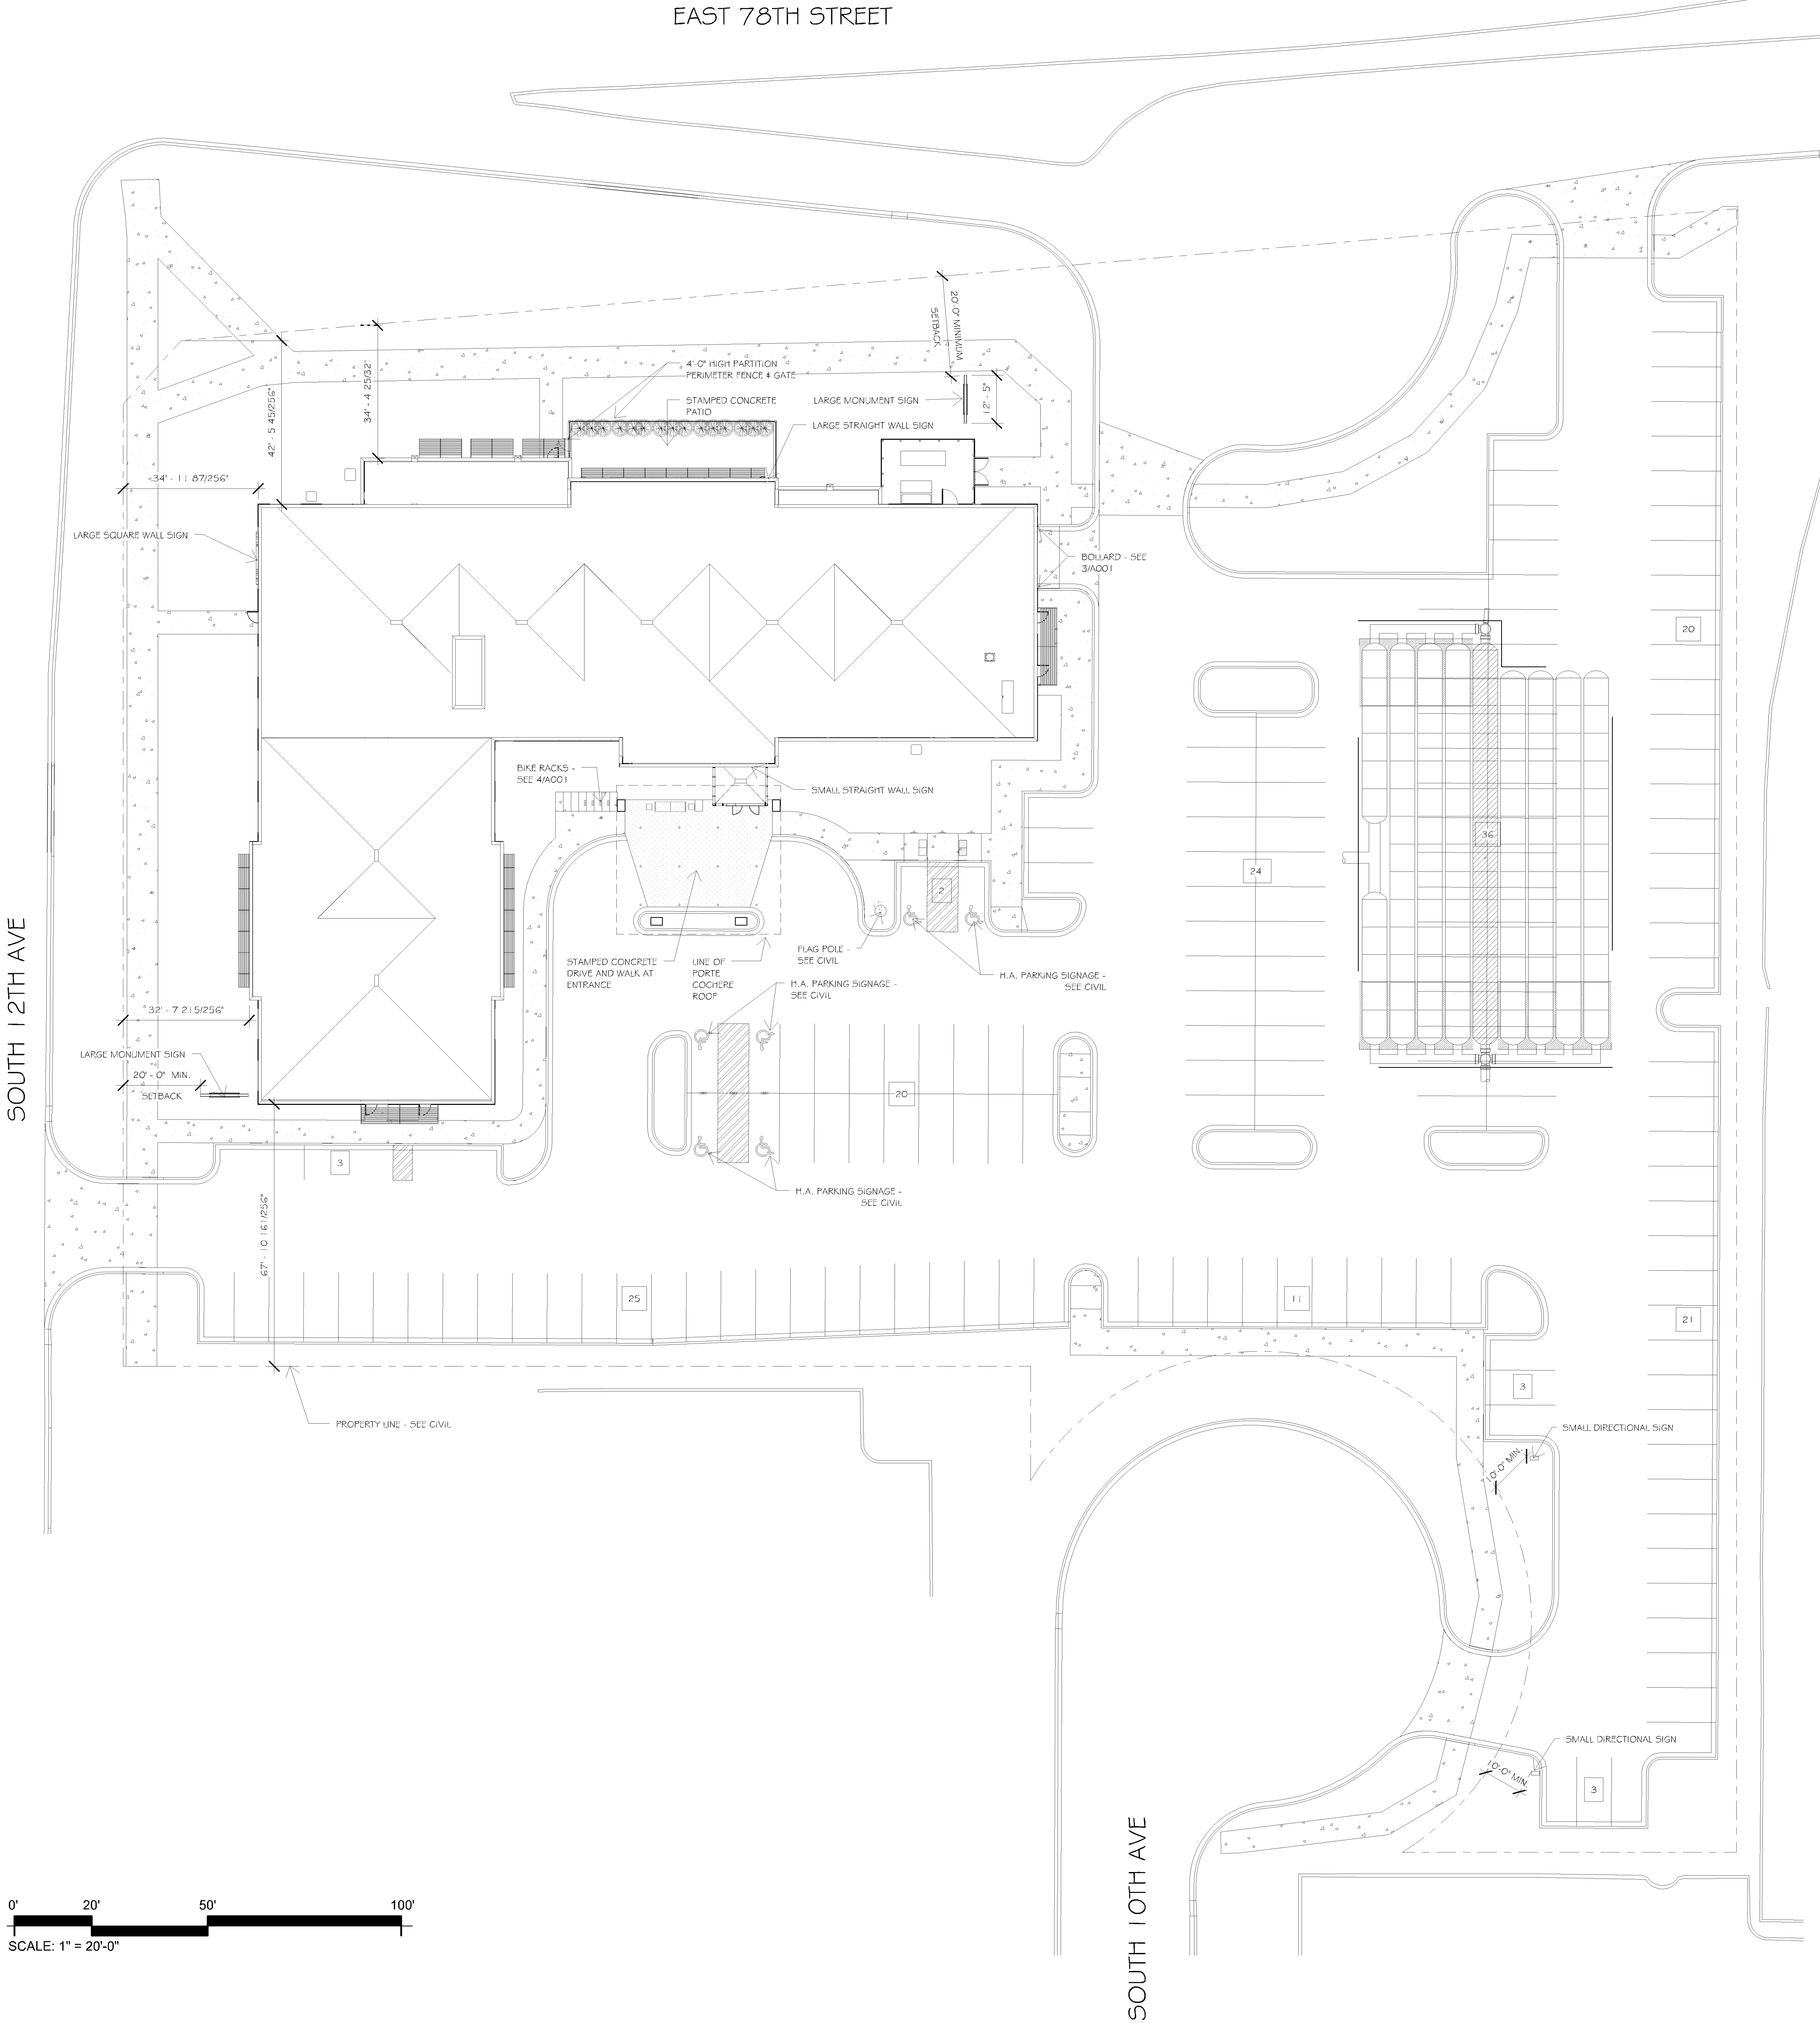

1 SITE PLAN
SCALE: 1" = 20'-0"

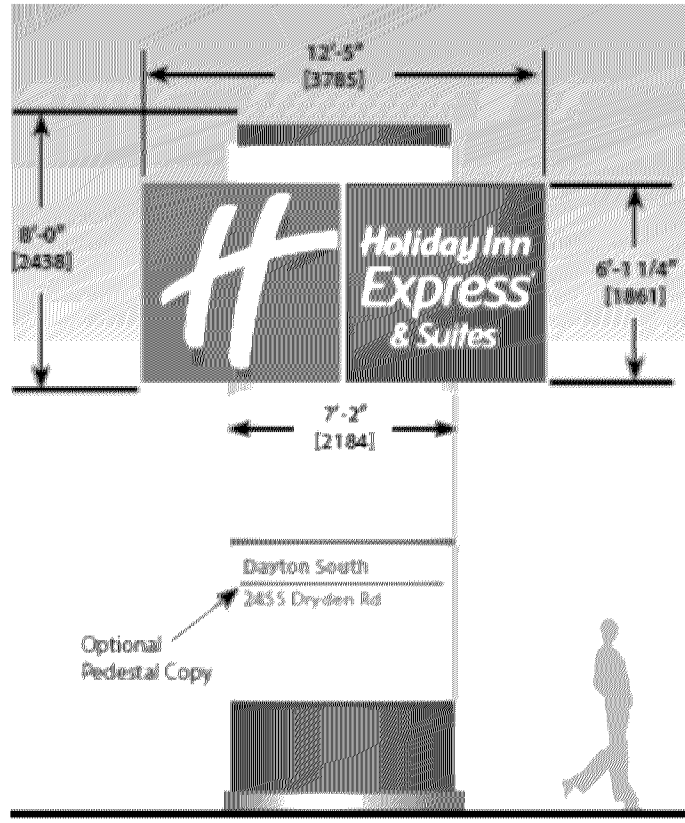


LARGE MONUMENT SIGN (RPS-76-5004)
SIGN AREA = 76 SF (ALLOWED 100 SF MAX)
HEIGHT = 16'-5" (ALLOWED 20'-0" MAX)

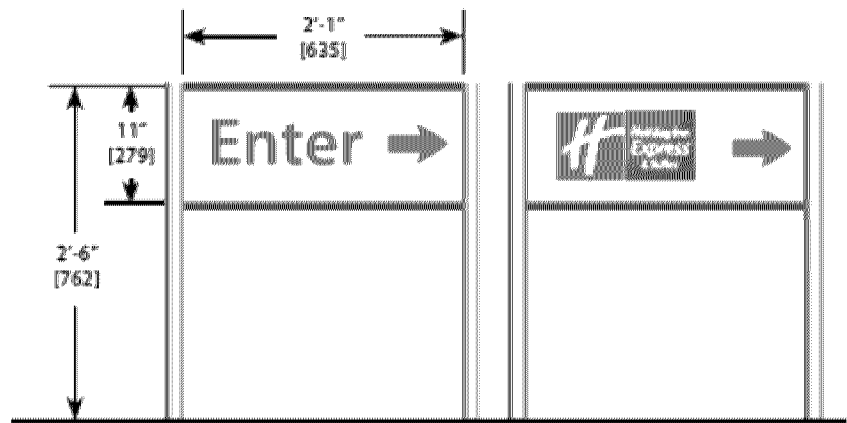

Sign Model XDGIS-1
2 sq ft [18 m²]

SMALL DIRECTIONAL SIGN (DGIS-1)
SIGN AREA = 2 SF (ALLOWED 6 SF MAX)
HEIGHT = 2'-0" (ALLOWED 2'-0" MAX)

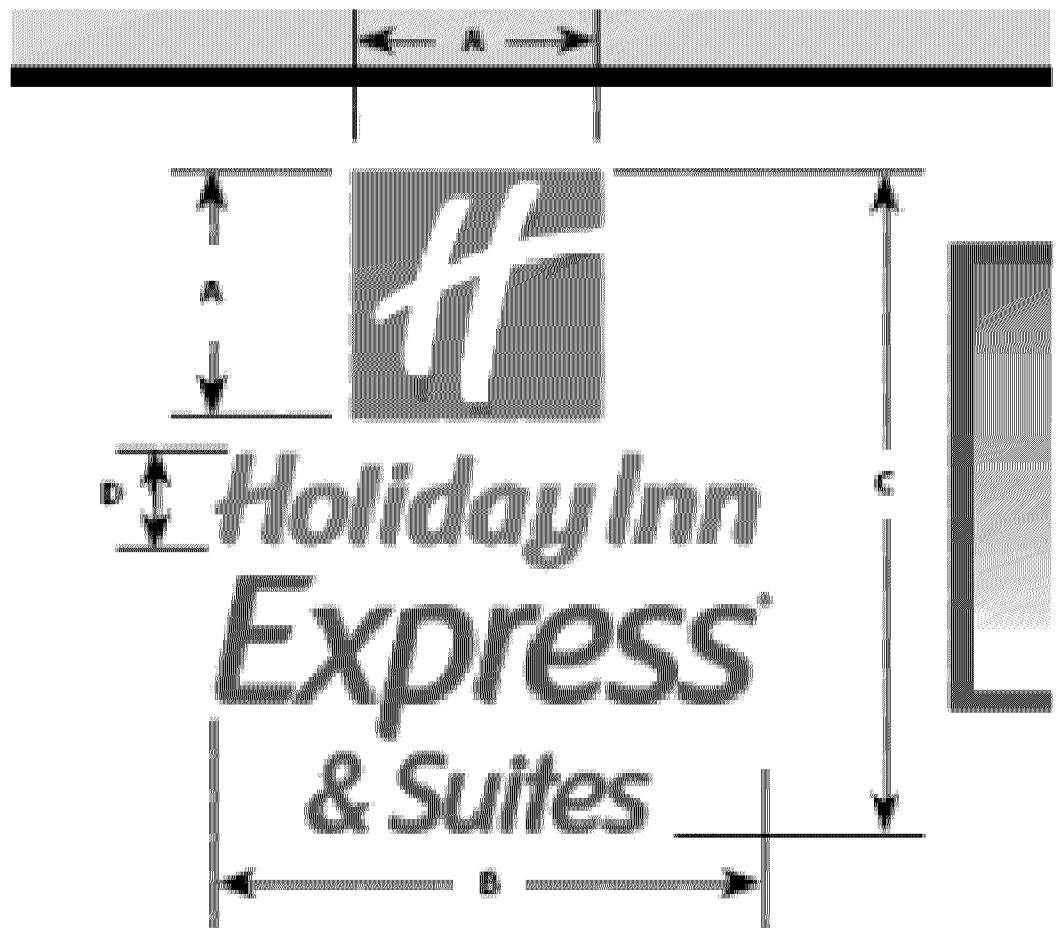


LARGE SQUARE WALL SIGN (XLS-SM-7)
SIGN AREA = 76 SF (ALLOWED 100 SF MAX)
HEIGHT TO TOP OF SIGN = 16'-5" (ALLOWED 20'-0" MAX)
SIGN DIMENSIONS:
A = 12'-5"
B = 8'-0"
C = 16'-5"
D = 2'-0"

SMALL SQUARE WALL SIGN (XLS-SM-4)
SIGN AREA = 2 SF (ALLOWED 6 SF MAX)
HEIGHT TO TOP OF SIGN = 2'-0" (ALLOWED 2'-0" MAX)
SIGN DIMENSIONS:
A = 4'-1"
B = 5'-4"
C = 1'-1"
D = 1'-6"




LARGE STRAIGHT WALL SIGN (XLS-LM-6)
SIGN AREA = 76 SF (ALLOWED 100 SF MAX)
HEIGHT TO TOP OF SIGN = 16'-5" (ALLOWED 20'-0" MAX)
SIGN DIMENSIONS:
A = 12'-5"
B = 8'-0"
C = 16'-5"
D = 2'-0"


SMALL STRAIGHT WALL SIGN (XLS-LM-4)
SIGN AREA = 2 SF (ALLOWED 6 SF MAX)
HEIGHT TO TOP OF SIGN = 2'-0" (ALLOWED 2'-0" MAX)
SIGN DIMENSIONS:
A = 4'-1"
B = 5'-4"
C = 1'-1"
D = 1'-6"

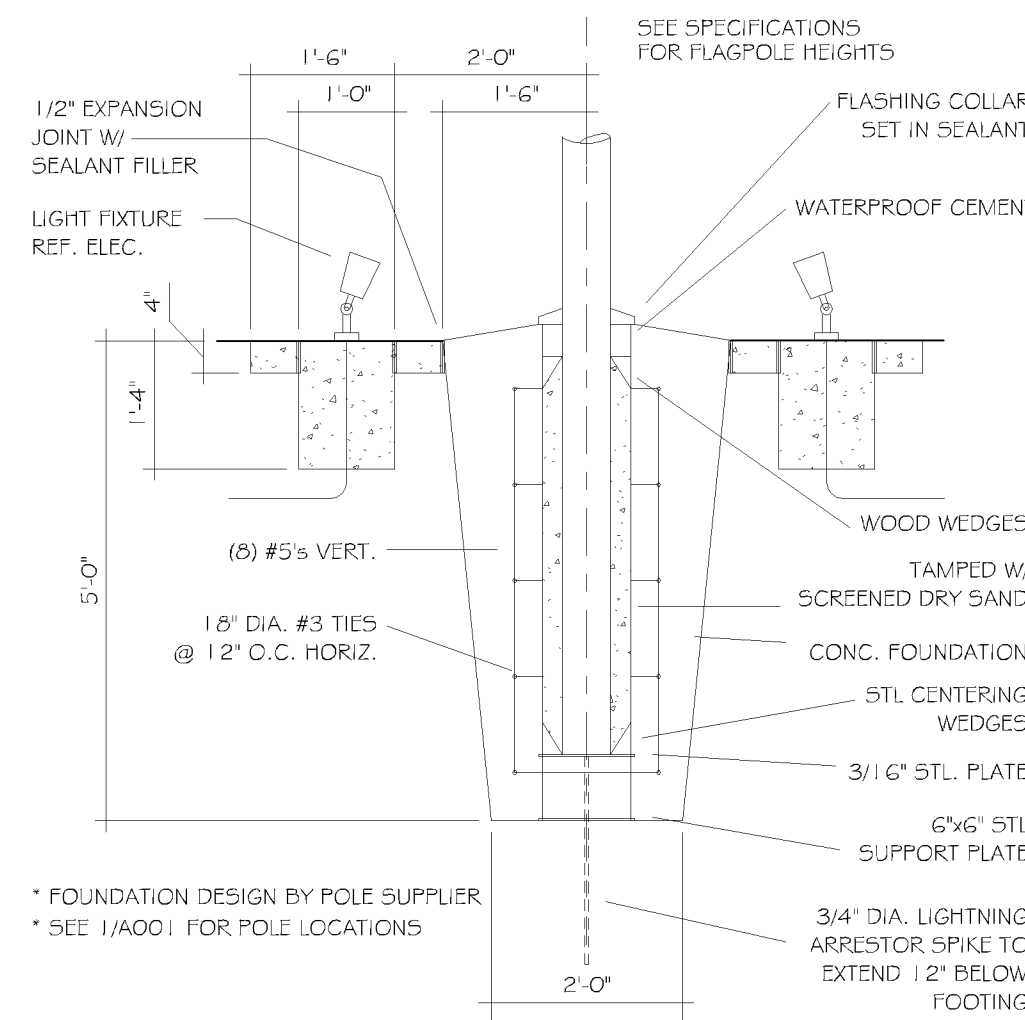

2 FLAG POLE DETAIL
SCALE: 1/2" = 1'-0"

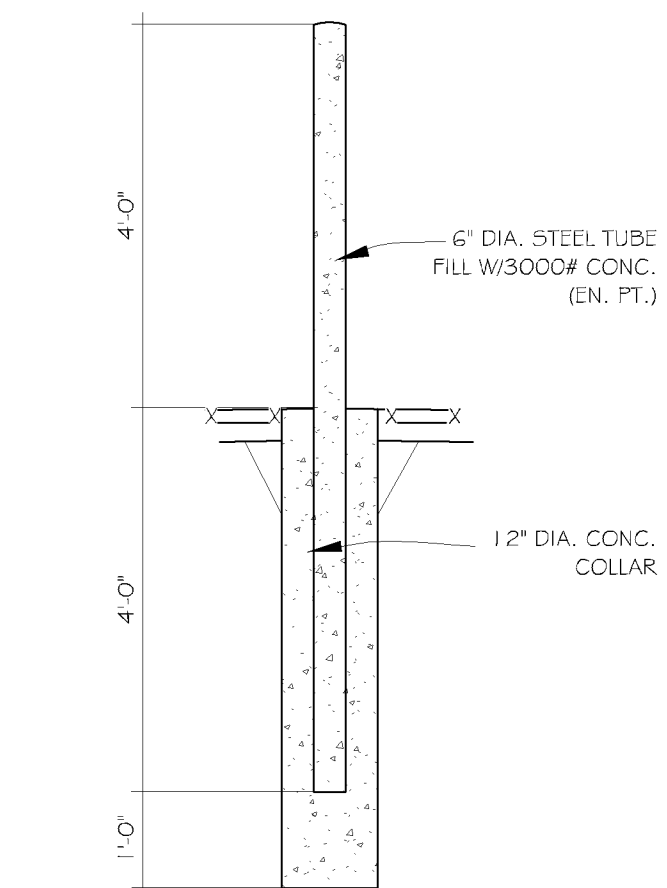

3 BOLLARD DETAIL
SCALE: 1/2" = 1'-0"

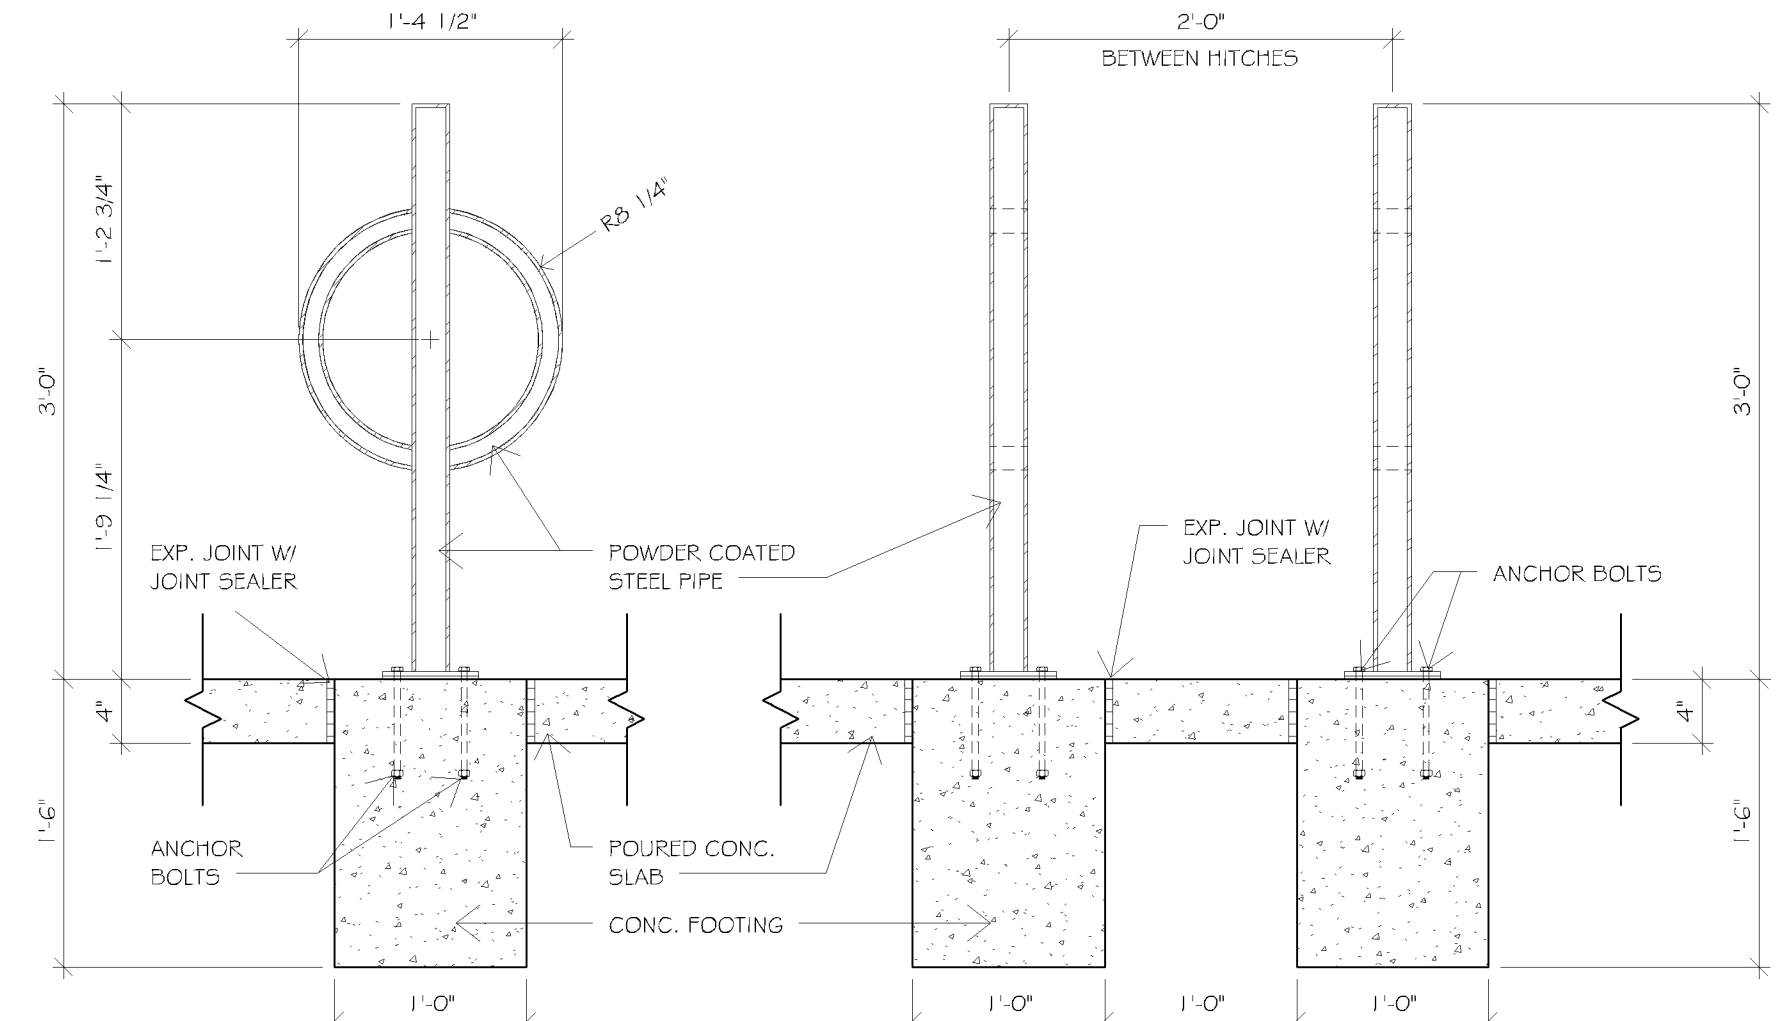

4 BICYCLE RACK DETAIL
SCALE: 1" = 1'-0"