


Roof mounted flood light not allowed.
Please remove from plan.

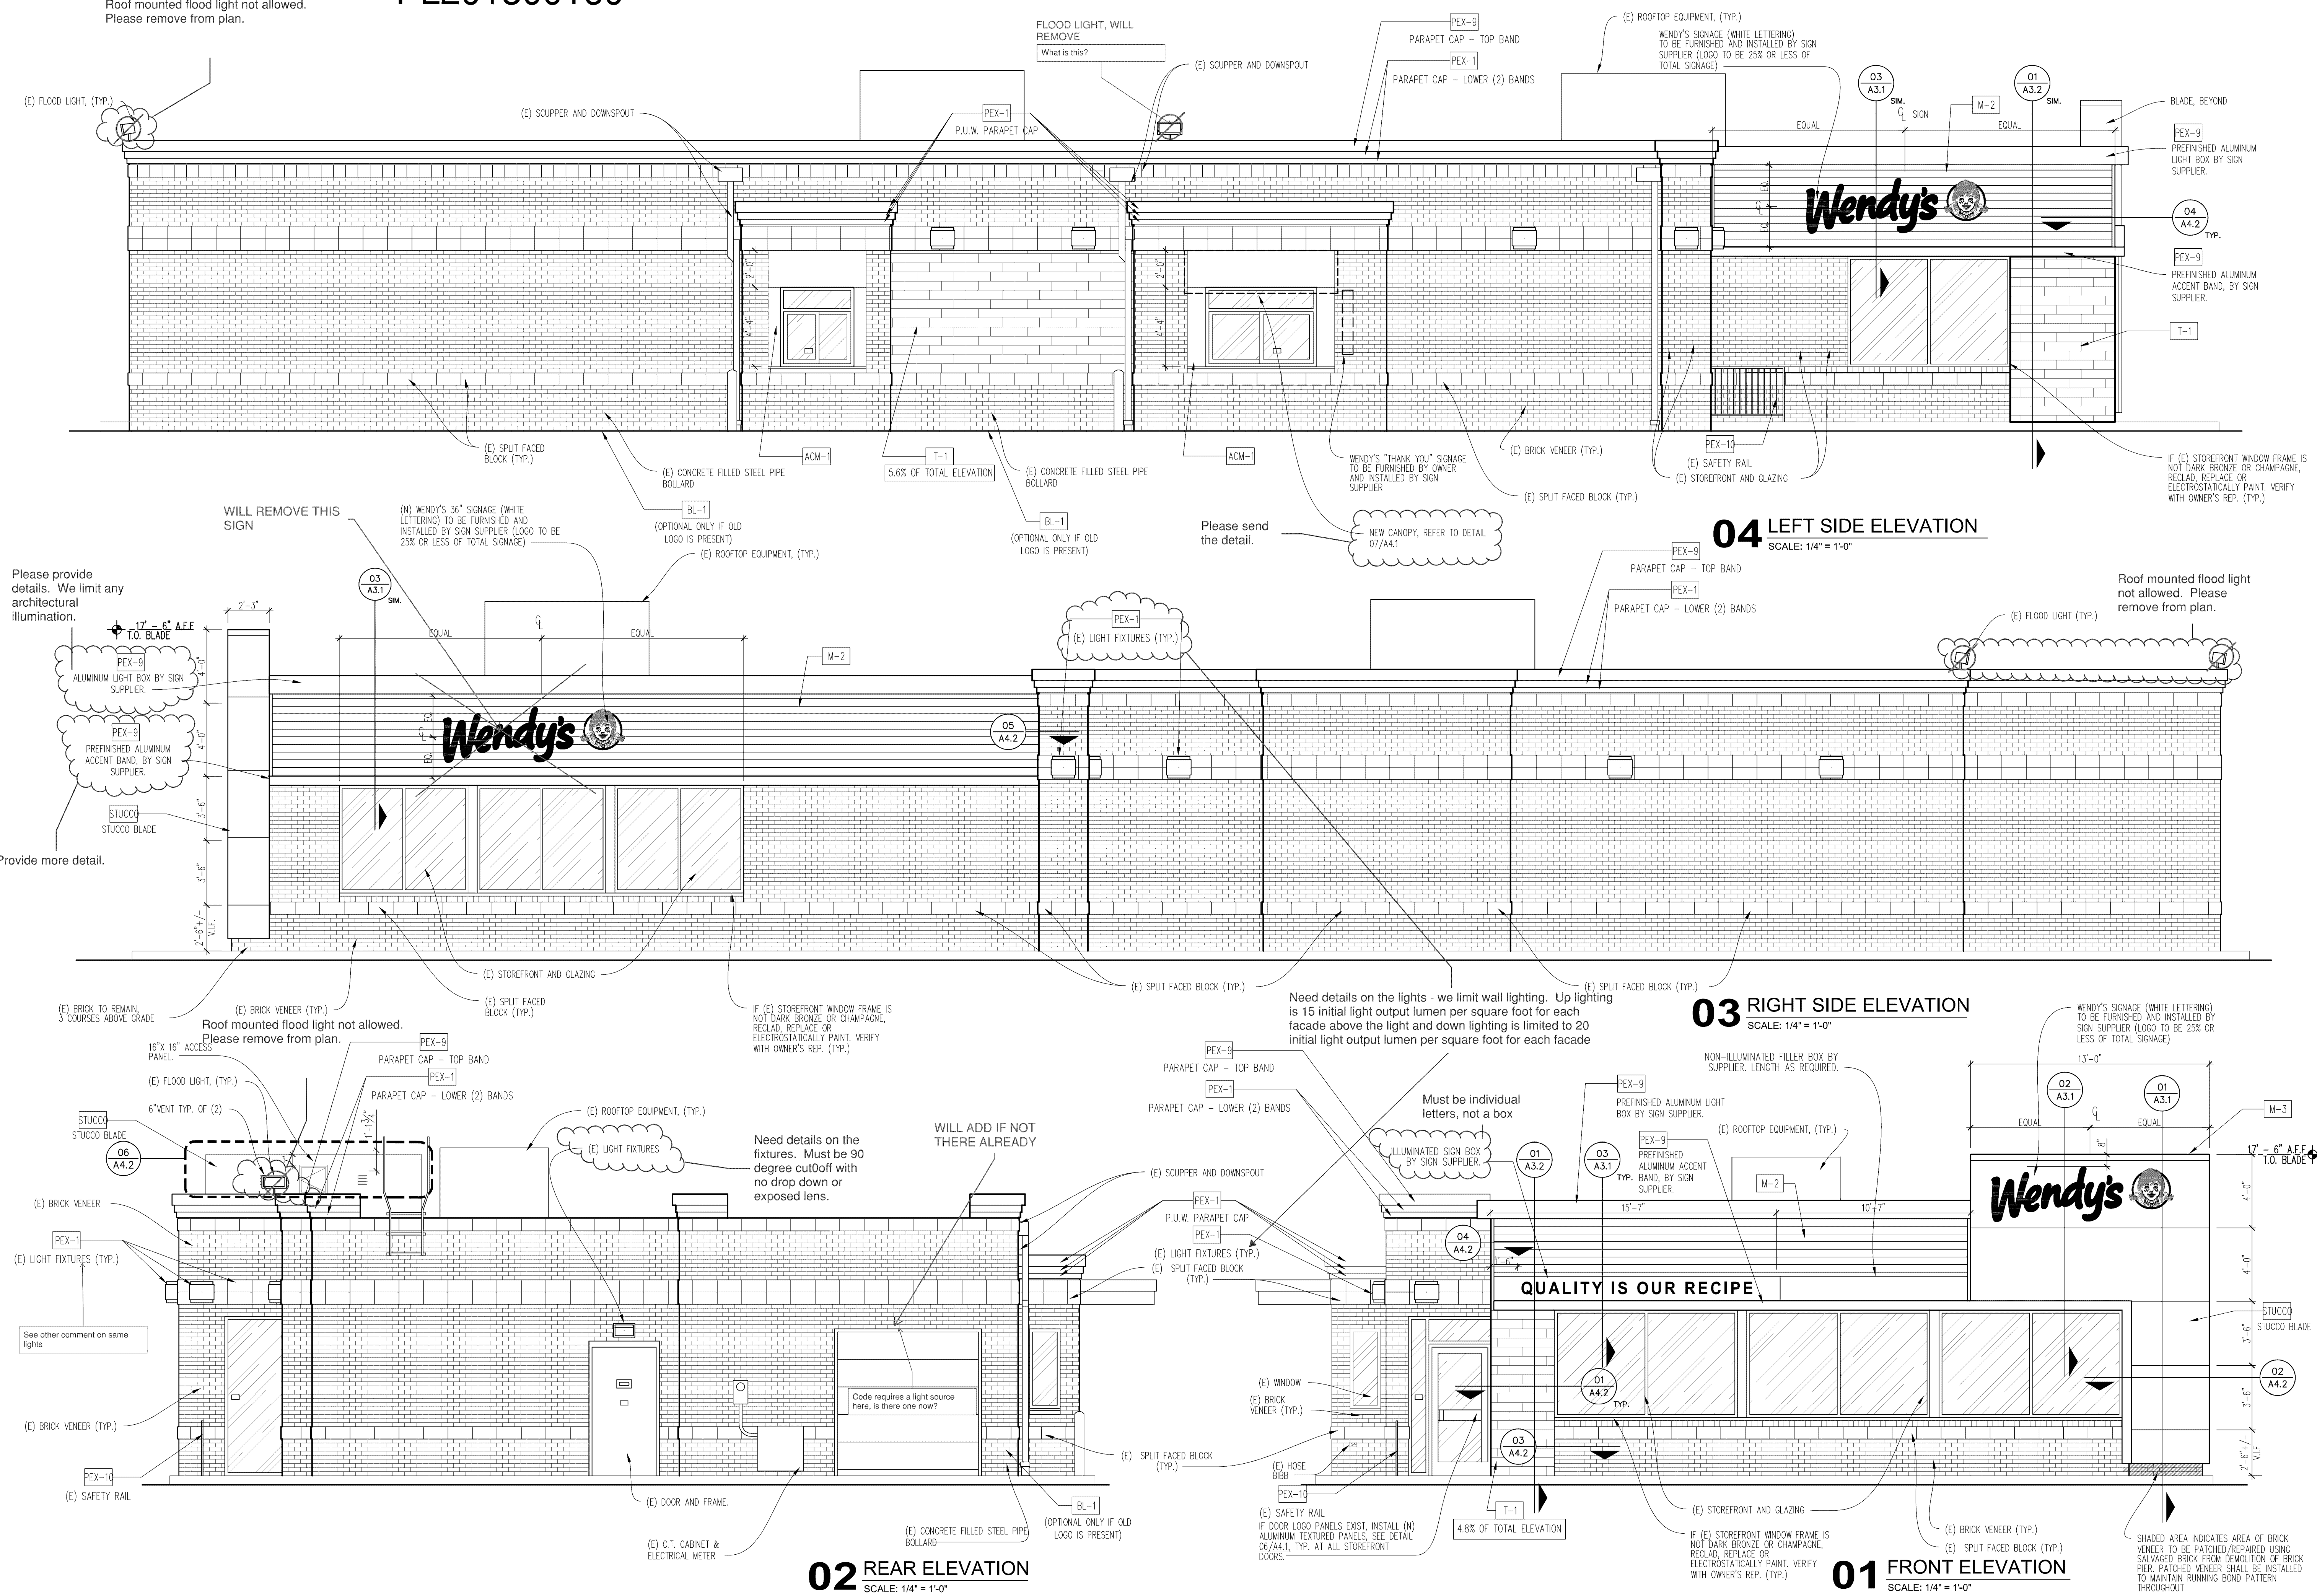

RIVER VALLEY
ARCHITECTS, INC.

Wendy's
9924 LYNDALE AVE. S.
BLOOMINGTON, MN 55420

[illegible]

SEAL

HEREBY CERTIFY THAT THIS PLAN,
SPECIFICATION, OR REPORT WAS PREPARED
BY ME OR UNDER MY DIRECT SUPERVISION
AND THAT I AM A DULY LICENSED
ARCHITECT UNDER THE LAWS OF THE
STATE OF MINNESOTA

CARL G. RUDENBORG

SIGNATURE: 

DATE: 27 MAR '18 LICENSE #: 15956

SHEET NAME

EXTERIOR ELEVATIONS

SHEET NUMBER

A2.1