




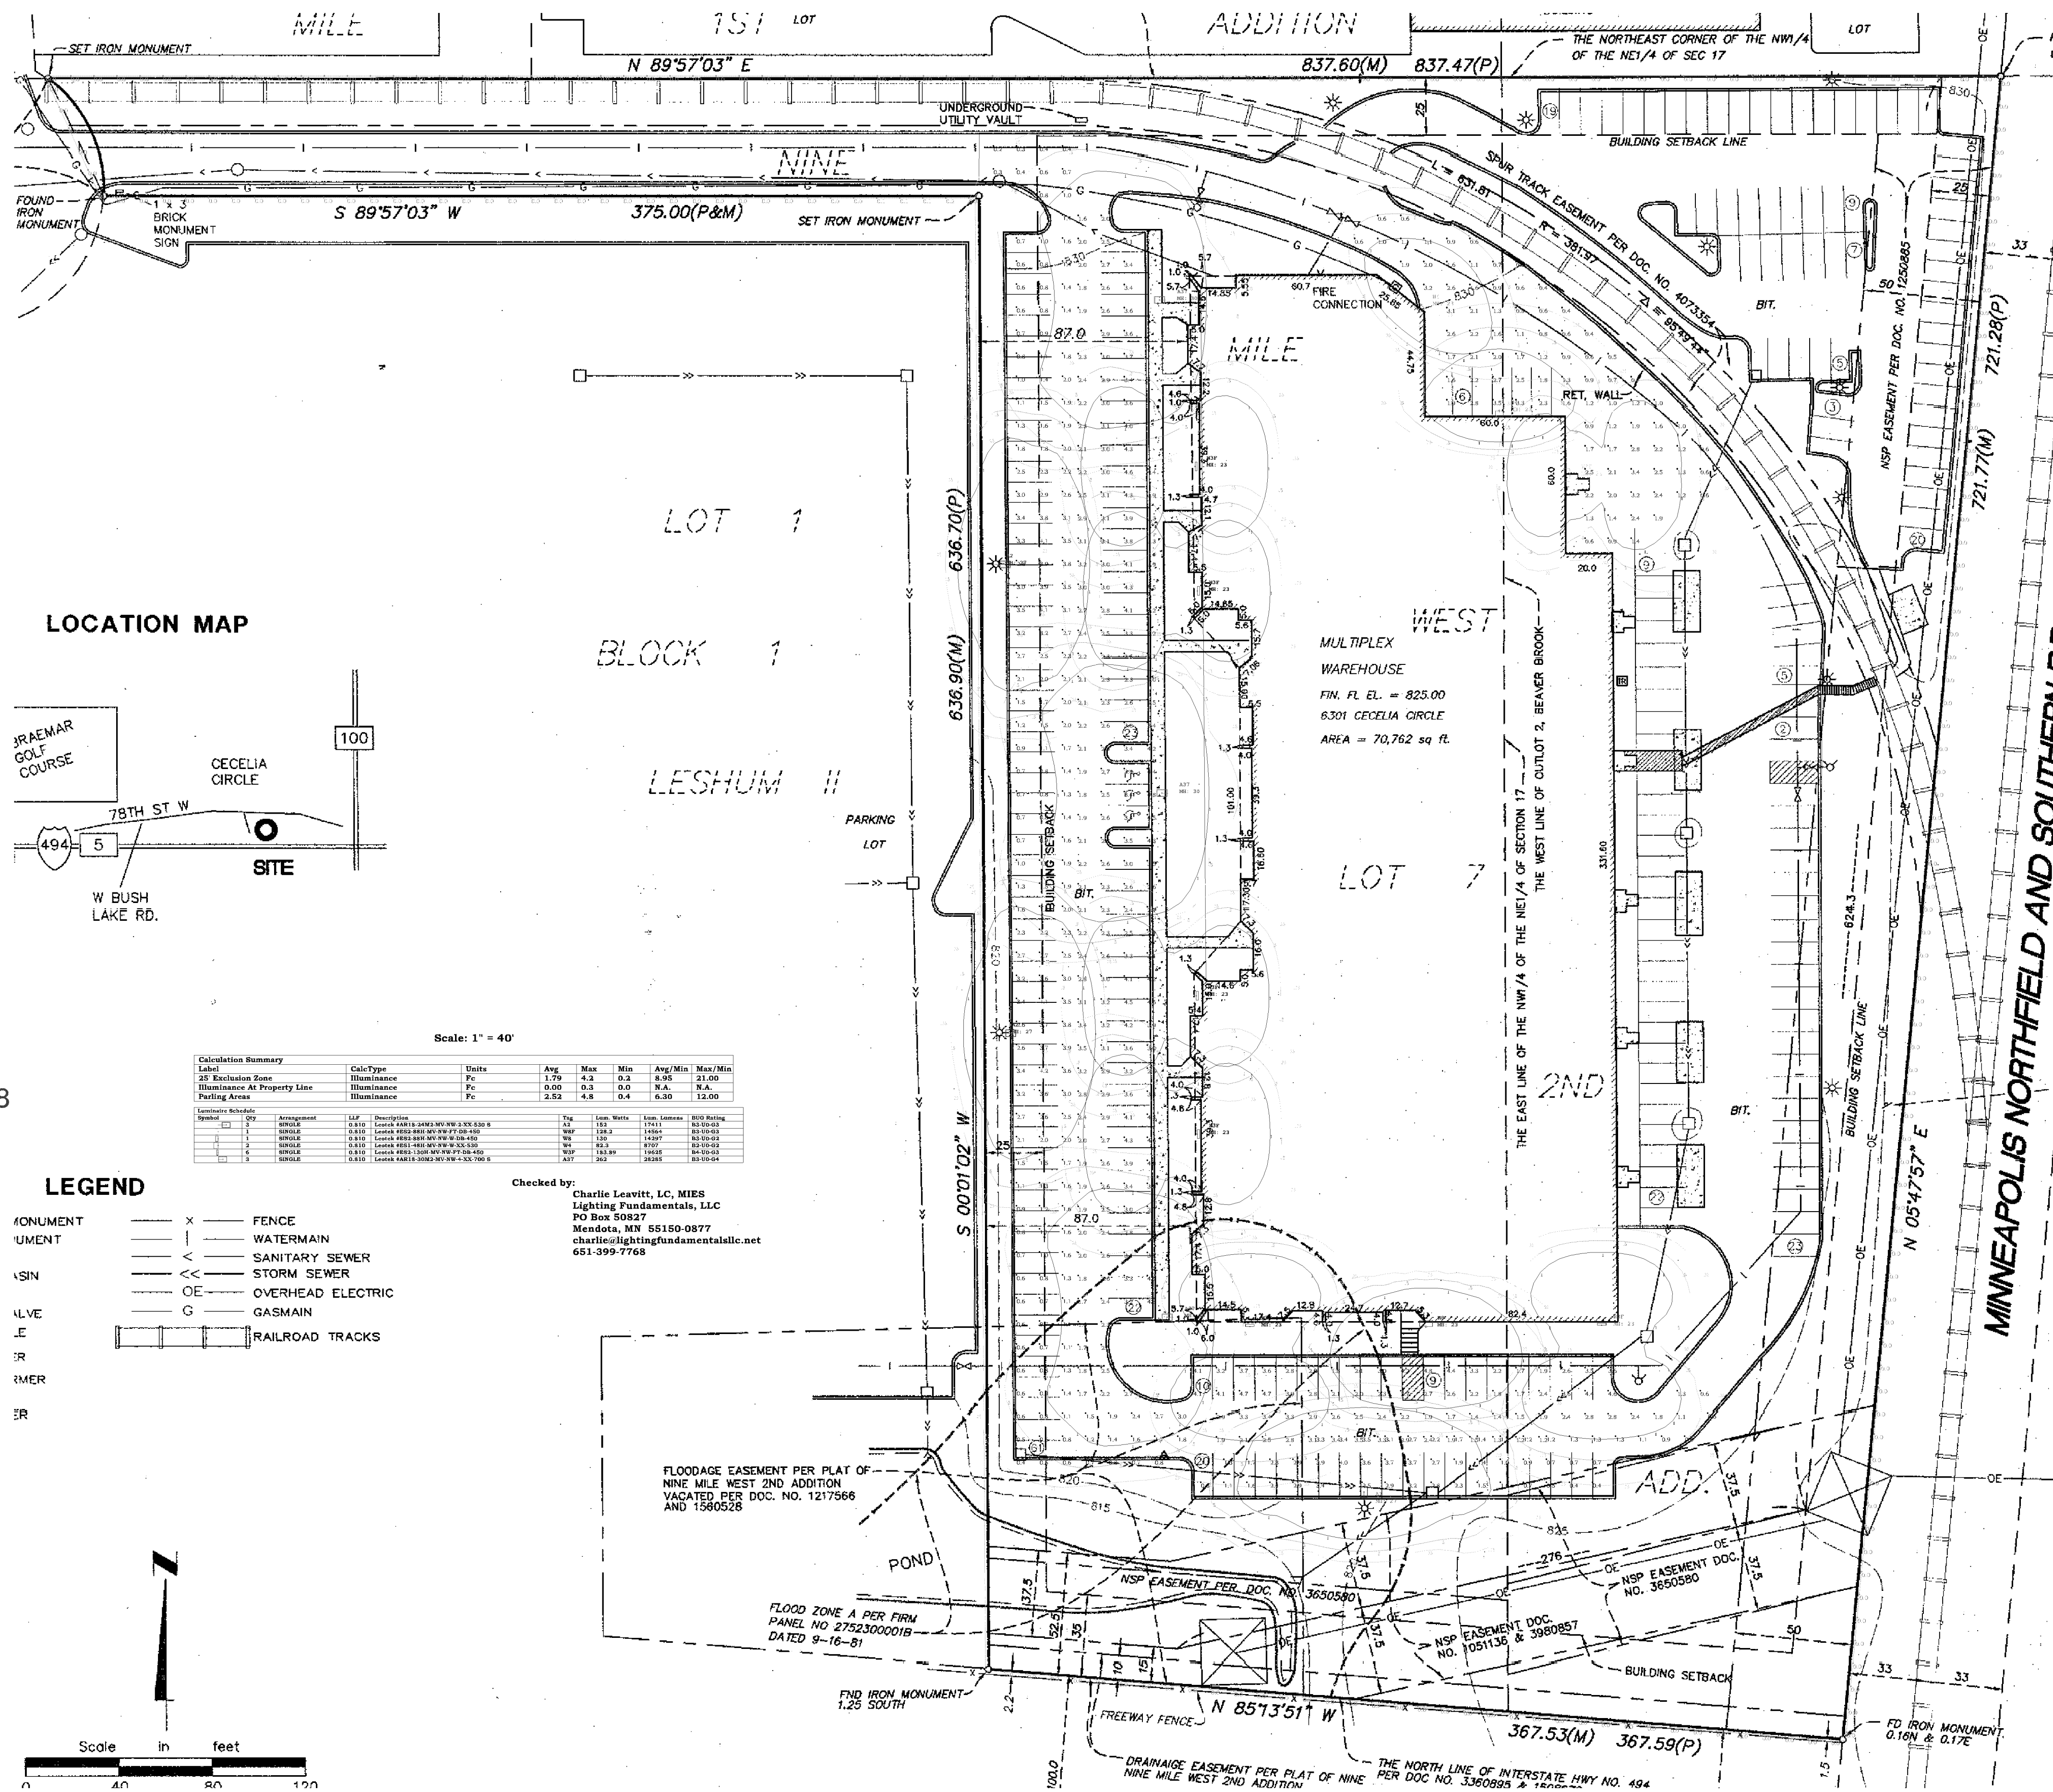

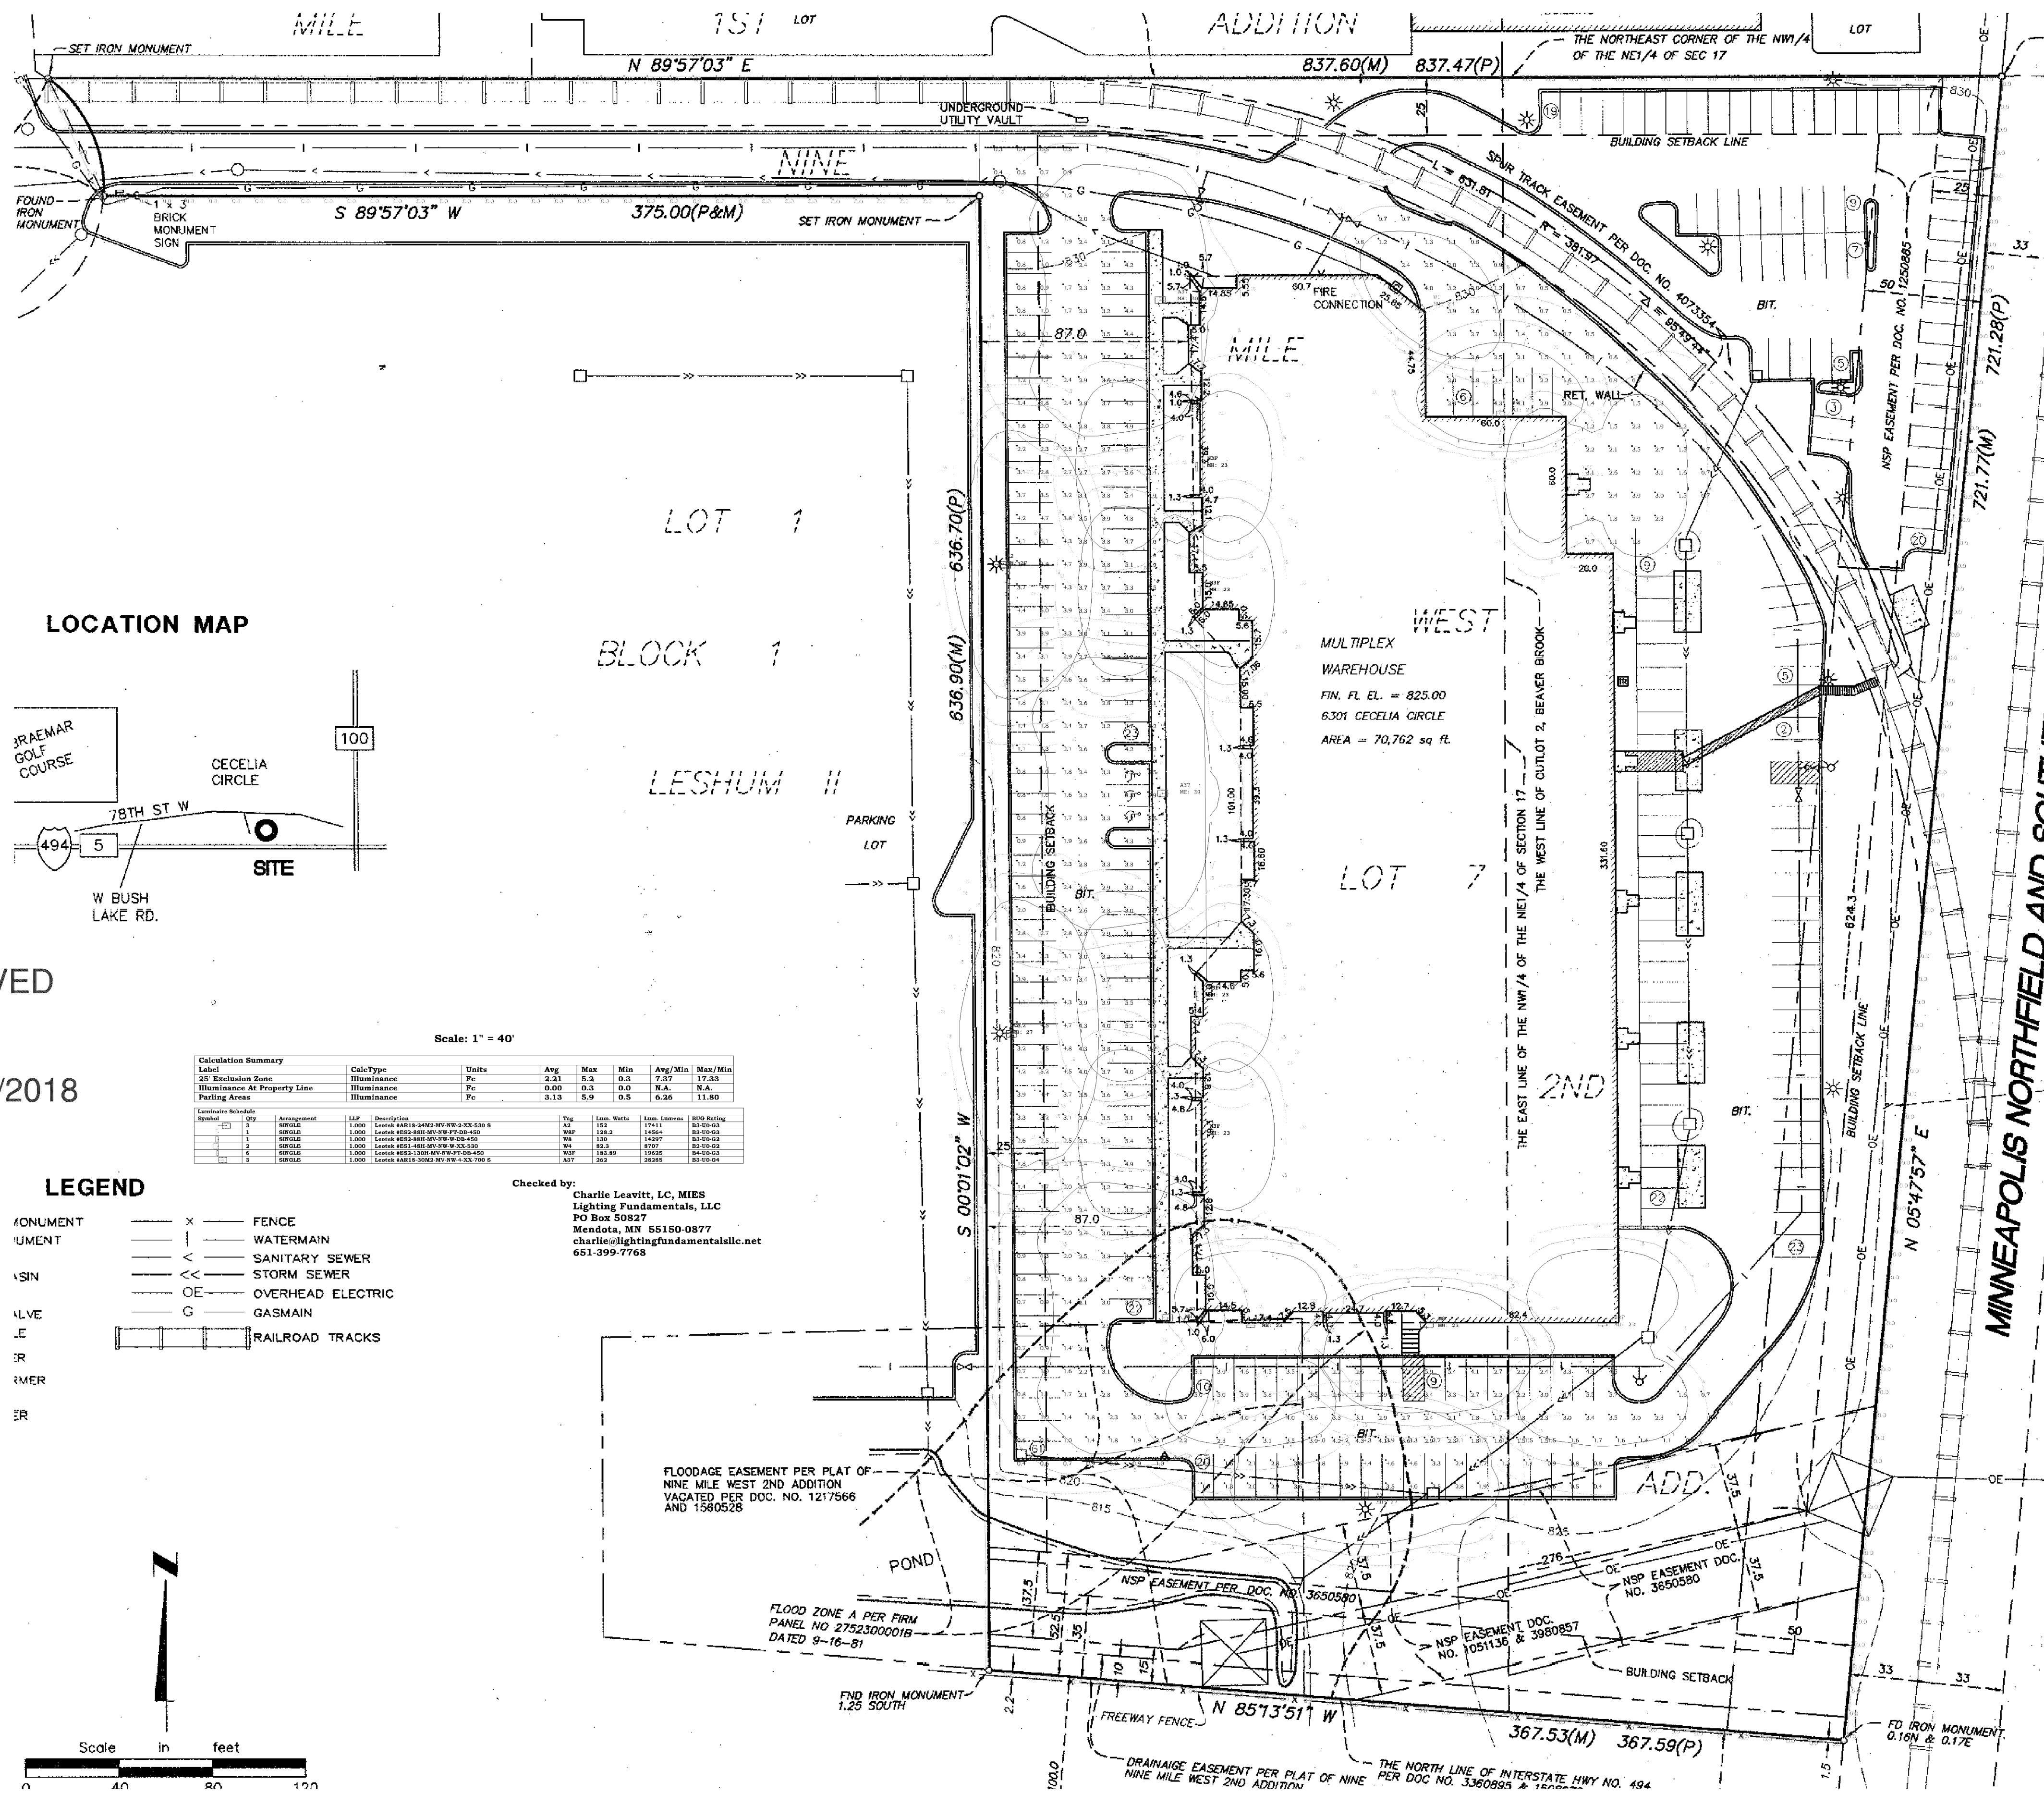

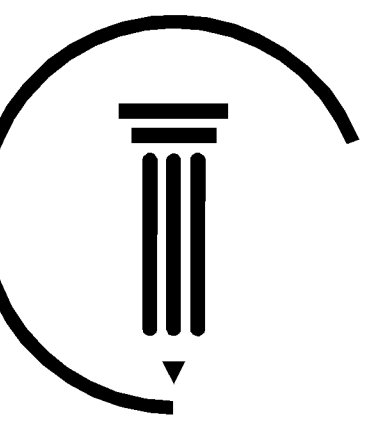

CUNNINGHAM
GROUP

Cunningham Group
Architecture, Inc.
St. Anthony Main
201 Main St. SE
Suite 325
Minneapolis, MN
55414
Tel: 612 379 3400
Fax: 612 379 4400
www.cunningham.com

Consultant

Revisions		
No.	Date	Description
1	07-25-18	Addendum #1
2	08-01-18	RF#4
3	08-02-18	AS#2
4	08-02-18	AS#2
5	08-10-18	PR#1

I hereby certify that this plan, specification, or report was prepared by me or under my direct supervision and that I am a duly Licensed Architect under the laws of the state of Minnesota.

Signed:

Name: Brian Tempas
License No.: 20318

Document Phase: CD
Date: 08/02/2018
PIC / A/C: BT
Drawn By: JS
Checked By: Checker
Comm. No.: 18-0010


Project Title
Westwood Community
Church - Bloomington

Sheet Title
Floor Plan

Sheet Number

A110

Copyright © 2018 by Cunningham Group Architecture, Inc. All Rights Reserved.

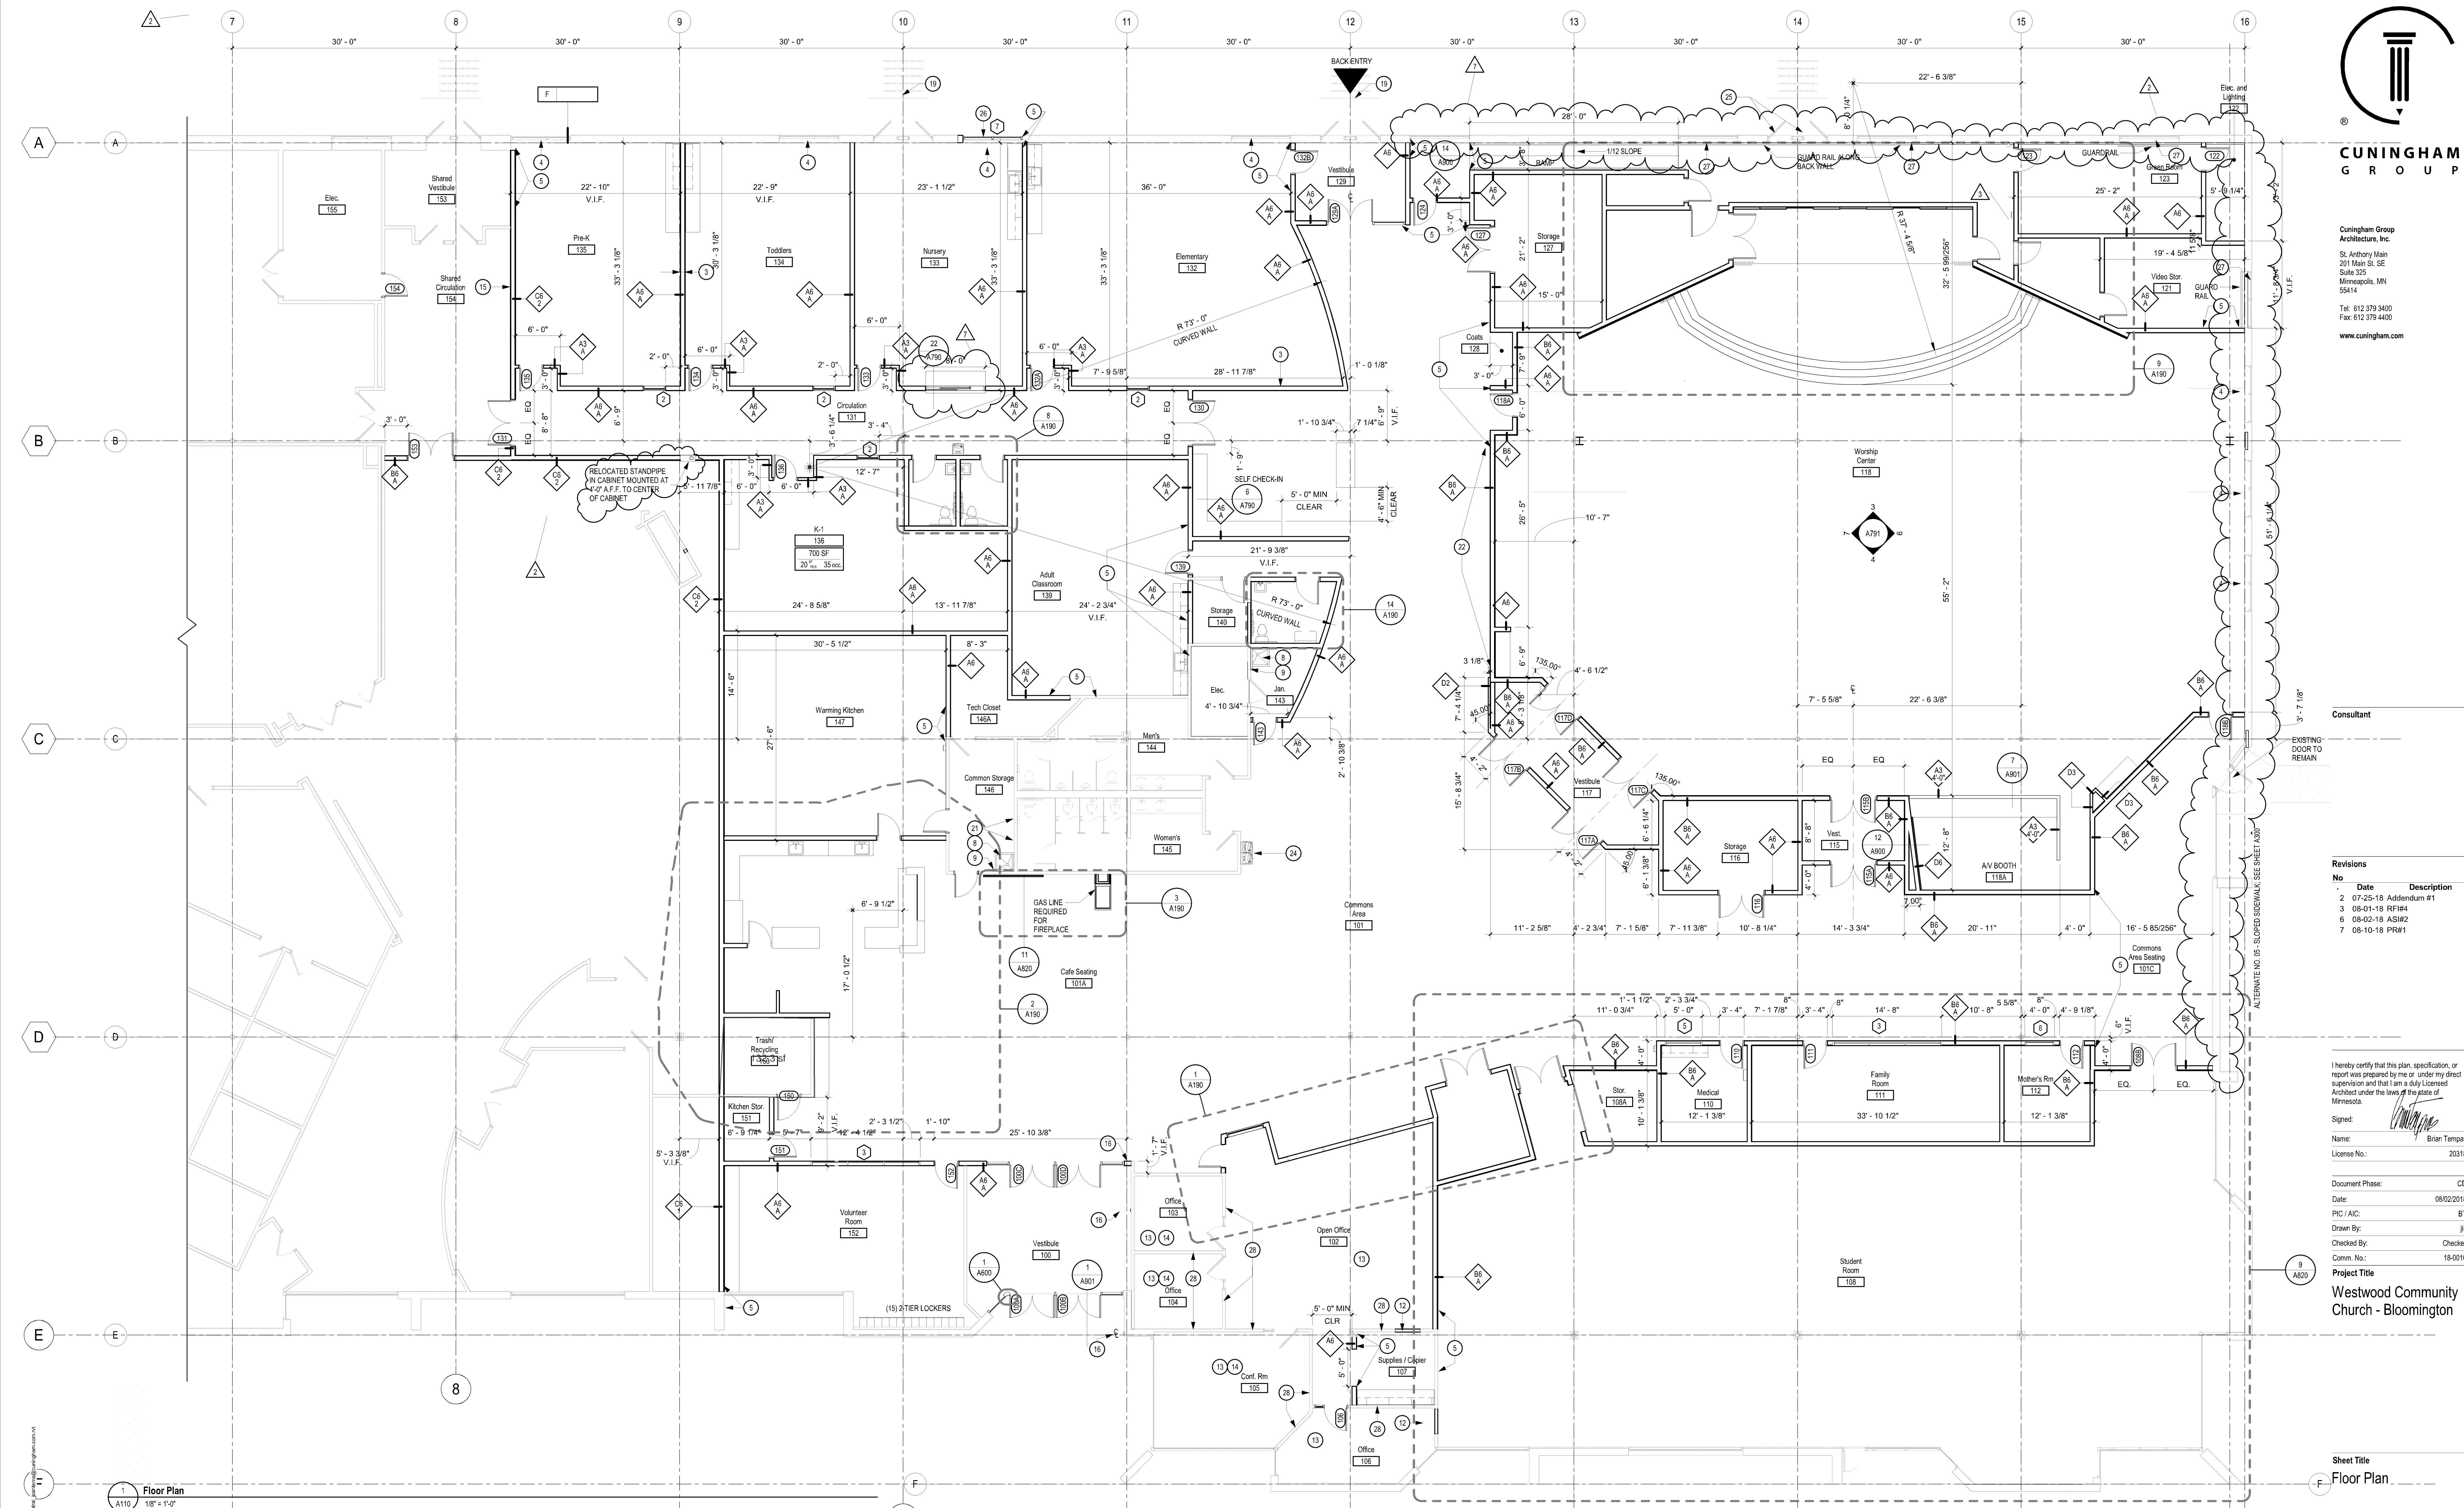

FLOOR PLAN GENERAL NOTES

- ALL CASEWORK ELEVATIONS ON SHEET A110 FINISH PLAN
- ALL WALL TO STRUCTURAL DECK UNLESS NOTED OTHERWISE
- ALL WALLS ABA UNLESS NOTED OTHERWISE, SEE 001 INTERIOR PARTITION TYPES
- PATCH AS, O.P. 80 TO REMAIN ON EXISTING WALLS AND PAINT
- VERIFY ALL DIMENSIONS IN FIELD, NOTIFY ARCHITECT OF SIGNIFICANT DISCREPANCIES

APPROVED
ZONING REVIEW ONLY
NMJ 09/05/2018

CASE FILE #PL201800048

FLOOR PLAN NOTES

Mark	Remark
1	PAINTED STEEL HANDRAIL MOUNTED TO WALL
2	SPEAKER CAVITY, VERIFY SIZE AND LOCATION WITH OWNER'S AV SUPPLIER
3	PROVIDE BLOCKING AS REQUIRED FOR MONITOR(S), COORDINATE LOCATION WITH OWNER'S AV SUPPLIER
4	NEW WINDOW SHADES
5	ALIGN
6	OWNER PROVIDED EQUIPMENT, SHOWN FOR REFERENCE ONLY
7	POCKET FOR SECURITY GRILLE, SIZE TO BE BASED ON MANUFACTURER'S REQUIREMENTS
8	MOP SINK
9	MOP HOLDER, SEE SHEET A191 FOR MOUNTING HEIGHT
10	SINK
11	CENTER WALL ON GRID LINE

FLOOR PLAN NOTES

Mark	Remark
12	INFILL WALL TO MATCH EXISTING
13	EXISTING WALLS TO REMAIN
14	EXISTING DOORS TO REMAIN
15	ADD 2 LAYERS TYPE X GYP TO EACH SIDE OF EXISTING WALL TO CREATE 2 HR FIRE WALL
16	AUTOMATIC DOOR PUSH PLATE ACTUATOR
18	PATCH CONCRETE FLOOR, BUILDER TO COORDINATE
19	REPAIR EXISTING CONCRETE STEPS AND LANDING, REPLACE RAILINGS - BUILDER TO COORDINATE
20	NEW 4" CONCRETE PAD, SEE SITE PLAN AS100
21	WASHER DRYER HOOK UPS
22	3/4" FIRE TREATED PLYWOOD BEHIND GYP
23	INSTALL ACOUSTIC SEALANT AROUND PERIMETER ENTIRE SPACE
24	RELOCATED EXISTING DRINKING FOUNTAINS

FLOOR PLAN NOTES


Mark	Remark
25	FIXED CLOSED; REMOVE HARDWARE, CAP ENDS, AND SEAL/FILASH AROUND DOOR FOR WEATHER TIGHTNESS
26	NEW STOREFRONT WINDOW SYSTEM AT EXISTING OPENING
27	FILM ON WINDOW: SEE SPEC SECTION xxx xx xx
28	DO NOT EXTEND WALL TO DECK

PLANT LIST

QUANTITY	SIZE	COMMON NAME	BOTANICAL NAME	ROOT	SYMBOL
29	2 1/2"	MARSHALLS ASH	FRAXINUS SP.	BB	MA
25	6'	COLORADO SPRUCE	PICEA PUNGENS	BB	SL
4	2 1/2"	SKYLINE LOCUST	GLEDITSIA SP.	BB	SL
5	2 1/2"	RED MAPLE	ACER RUBRUM	BB	MA
65	5 GAL.	RED TWIG DOGWOOD	CORNUS STOLONIFERA	POT	MA
2	2"	JAP. TREE LILAC	SYRINGA JAPONICA	BB	SL
51	5 GAL.	BUFFALO JUNIPER	JUNIPERUS SP.	POT	MA
59	2 GAL.	GOLD DROP POTENTILLA	POTENTILLA	POT	MA
6	5 GAL.	PURPLELEAF SANDCHERRY	PRUNUS CISTENA	POT	MA
60	2 GAL.	ABBOTTWOOD POTENTILLA	POTENTILLA FRUITICOSA	POT	MA
2	20'	SPADED SPRUCE			

SHRUB BEDS TO RECEIVE MULCH,POLY AND EDGING

SEE DETAIL

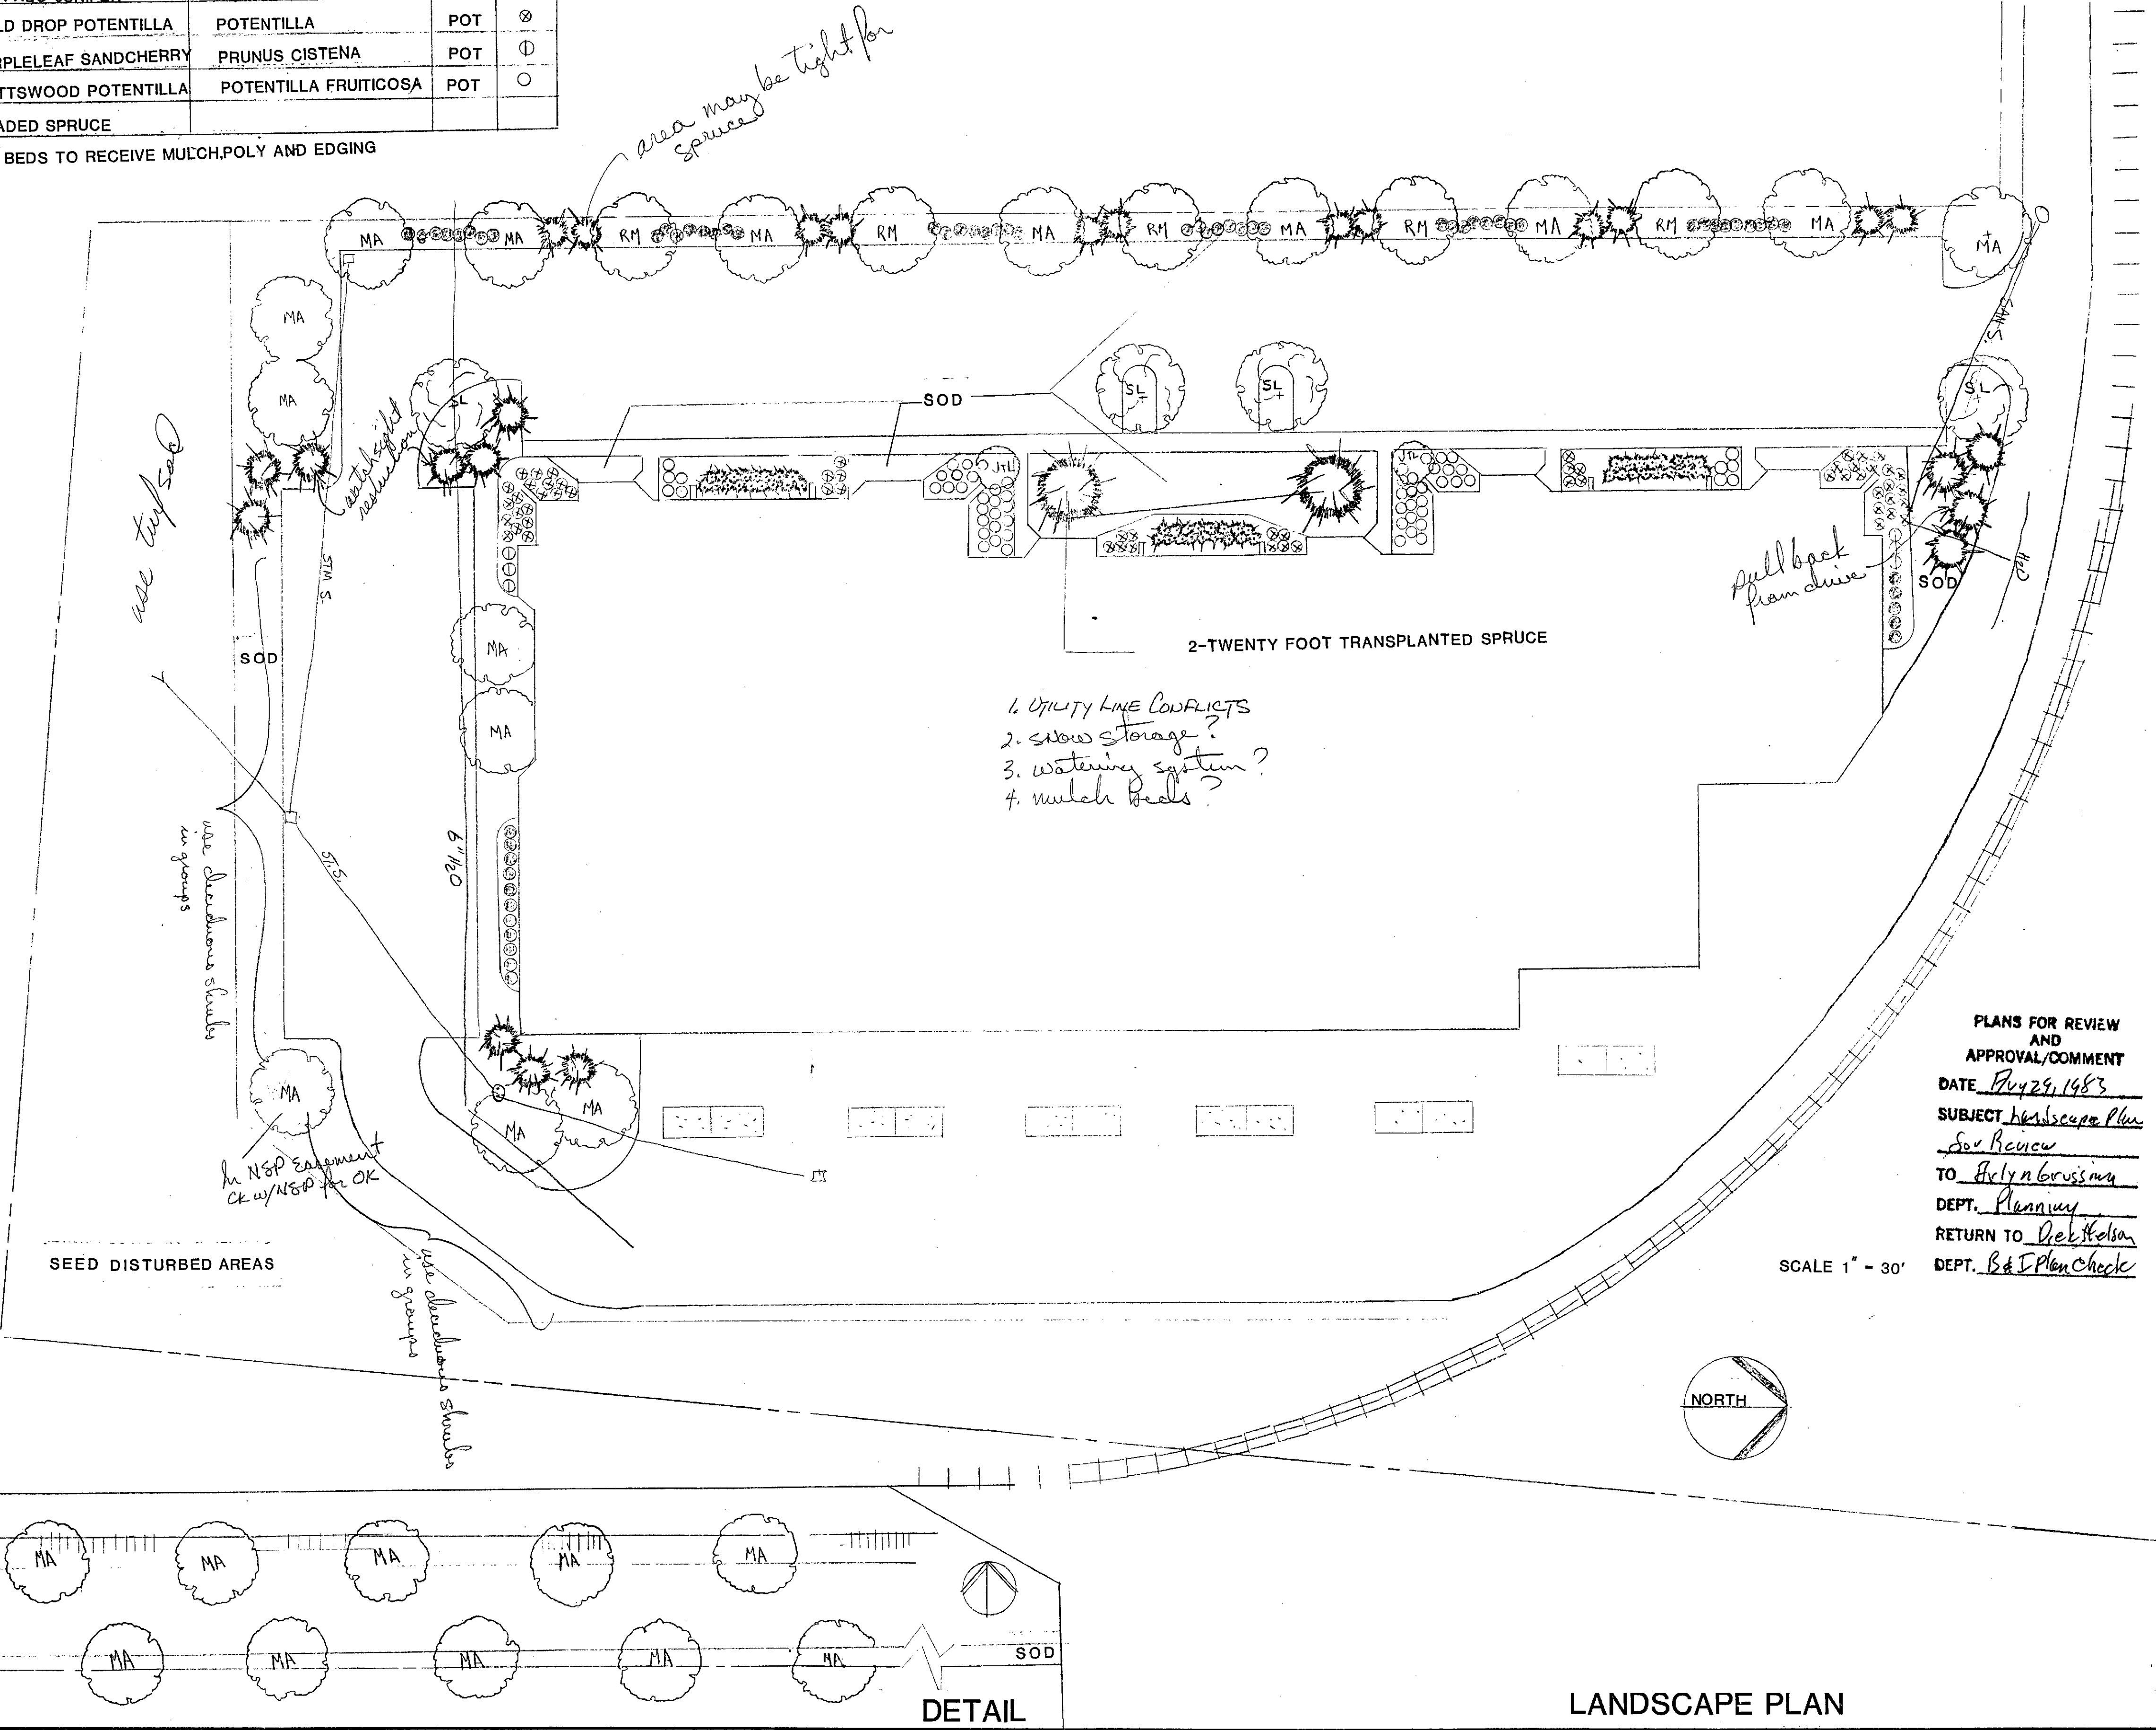

FOR CONSTRUCTION
Description
Revisions

7/13/83
Date/Drawn By


multiplex warehouse
Washington, minnesota

hammell crow company/owner
7667 cahill road edina, minnesota

stahl construction / contractor
7667 cahill road edina, minnesota

PLANS FOR REVIEW
AND
APPROVAL/COMMENT
DATE July 29, 1983
SUBJECT Landscape Plan
For Review
TO Arlyn Grossman
DEPT. Planning
RETURN TO Deb Kelson
DEPT. B&I Plan Check

SCALE 1" = 30'

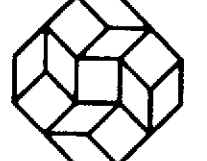

Wilson/Jenkins & Associates Inc.

Architects/Planners
500 Park Boulevard
Suite 595
Itasca, IL 60143
312 / 773-4500

Proj. Capt:

Drawn By: AN

Checked:

Date: 7-12-83

Sheet No:

L-1
of Total - Sheets

Project: