


CASE FILE #PL201900028


APPROVED
ZONING REVIEW ONLY
NMJ 04/03/2019

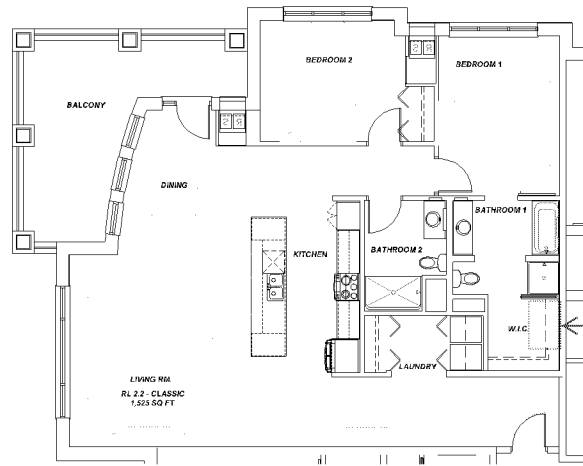

1.A RL 2.2-CLASSIC
SCALE: 3/4" = 1'-0"

DESIGNATED STORAGE SPACE
PER 21.302.09(d)(7)(C)

MIN. 4'-0" WIDE
MIN. 4'-0" VERT.
96 CUBIC FEET

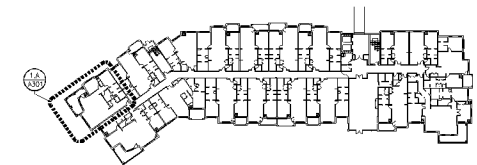

KEY PLAN



SAS architects
& planners, llc
536 Dundas Rd. Suite 110
Northbrook, IL 60062
T: (847) 554-8333

FRIENDSHIP VILLAGE BLOOMINGTON
A LIFESPACE COMMUNITY - RESIDENTIAL LIVING

BLOOMINGTON, MN

ENLARGED FLOOR PLANS AND ELEVATIONS

8100 HIGHWOOD DRIVE.

NO.	DESCRIPTION	DATE
1	REVISED FOR PERIC	02-05-15
2	100% ED PERIC SET	02-07-19

KEY PLAN

SIGNATURE


STATE OF MINNESOTA LICENSE
JAMES DUNN 801070-2014
EXPIRES JUNE 30, 2020
DRAWN BY: SA APPROVED BY: JTM
JOB NO.: 15053 DATE: 01/15/18
SHEET NO.:

A301

© 2015 SAS ARCHITECTS AND PLANNERS, LLC

CASE FILE #PL201900028


APPROVED
ZONING REVIEW ONLY
NMJ 04/03/2019

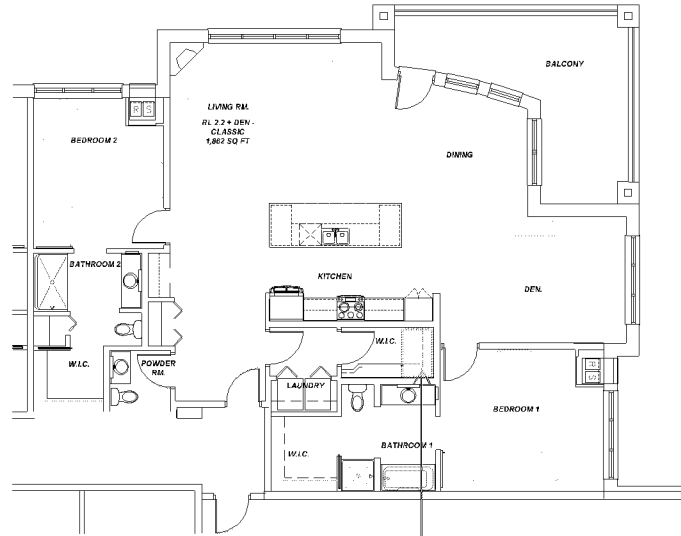

1.A RL 22+DEN CLASSIC
SCALE: 1/4"=1'-0"

DESIGNATED STORAGE SPACE
PER 21.302.09(d)(7)(C)

MIN. 4'-0" WIDE
MIN. 4'-0" VERT.
96 CUBIC FEET

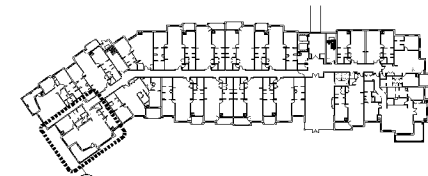

KEY PLAN



SAS architects
& planners, llc
536 Dundee Rd. Suite 110
Northbrook, IL 60062
T: (847) 554-6333

FRIENDSHIP VILLAGE BLOOMINGTON
A LIFESPACE COMMUNITY - RESIDENTIAL LIVING

8100 HIGHWOOD DRIVE.
BLOOMINGTON, MN
ENLARGED FLOOR PLANS AND ELEVATIONS

NO.	DESCRIPTION	DATE
1	REVISED FOR PIERING	02-05-15
2	100% EDC PIERING SET	02-27-19

KEY PLAN

SIGNATURE


STATE OF MINNESOTA LICENSE
JAMES DUNN ARCHITECT 0014
EXPIRES JUNE 30, 2025
DRAWN BY: JTM APPROVED BY: JTM
JOB NO.: 15053 DATE: 01/15/18
SHEET NO.:

A302

© 2015 SAS ARCHITECTS AND PLANNERS, LLC

CASE FILE #PL201900028


APPROVED
ZONING REVIEW ONLY
NMJ 04/03/2019

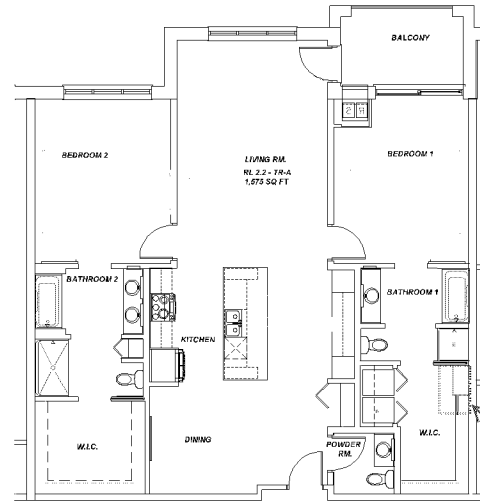

1.A RL 2.2-TR-A
SCALE: 1/4"=1'-0"

DESIGNATED STORAGE SPACE
PER 21.302.09(d)(7)(C)

MIN. 4'-0" WIDE
MIN. 4'-0" VERT.
96 CUBIC FEET

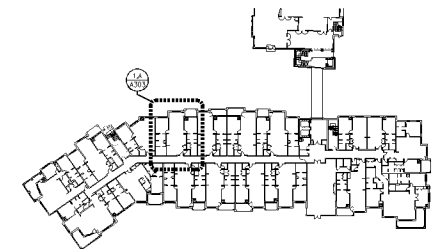

KEY PLAN



SAS architects
& planners, llc
536 Dundee Rd. Suite 110
Northbrook, IL 60062
TEL: (847) 854-8333

FRIENDSHIP VILLAGE BLOOMINGTON
A LIFESPACE COMMUNITY - RESIDENTIAL LIVING

ENLARGED FLOOR PLANS AND ELEVATIONS

BLOOMINGTON, MN

8100 HIGHWOOD DRIVE.

NO.	DESCRIPTION	DATE
1	REVIEWED FOR PERMIT	02-05-15
2	100% E.D. PERMIT SET	02-27-19

KEY PLAN



SIGNATURE

STATE OF MINNESOTA LICENSE
JAMES DUNN 8010012014
EXPIRES JUNE 30, 2025
DRAWN BY: JTM
APPROVED BY: JTM
JOB NO.: 15053
DATE: 01/15/18
SHEET NO.

A303
LIVING ROOM, BEDROOM, BATH, KITCHEN, DINING, W.C., BALCONY

CASE FILE #PL201900028

APPROVED
ZONING REVIEW ONLY
NMJ 04/03/2019

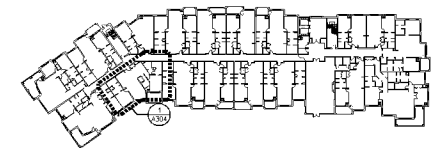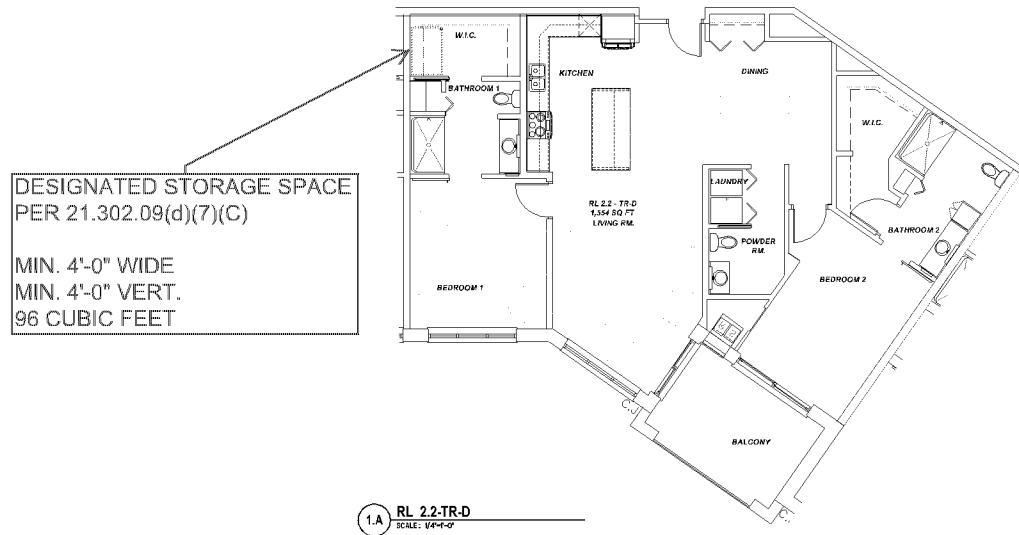

KEY PLAN



SAS architects
& planners, llc
536 Dundee Rd. Suite 110
Northbrook, IL 60062
TEL: (847) 554-8333

FRIENDSHIP VILLAGE BLOOMINGTON
A LIFESPACE COMMUNITY- RESIDENTIAL LIVING
8100 HIGHWOOD DRIVE.
BLOOMINGTON, MN

NO.	DESCRIPTION	DATE
1	REVIEWED FOR PERM	02-05-15
2	100% ED PERM SET	02-27-19

KEY PLAN

SIGNATURE

STATE OF MINNESOTA LICENSE
JAMES DUNN 0401001014
EXPIRES JUNE 30, 2025
DRAWN BY: JTM APPROVED BY: JTM
JOB NO. 15053 DATE 01/15/18
SHEET NO.

A304
LAWRENCE AND BROWN, PLLC
© 2015 SAS ARCHITECTS AND PLANNERS LLC

**APPROVED
ZONING REVIEW ONLY
NMJ 04/03/2019**



FRIENDSHIP VILLAGE BLOOMINGTON
A LIFESPACE COMMUNITY- RESIDENTIAL LIVING
8100 HIGHWOOD DRIVE.
BLOOMINGTON

ENLARGED FLOOR PLANS AND ELEVATIONS

STATE OF MINNESOTA LICENSE	
JAMES TOWNE MOYER-52214	
EXPIRES - JUNE 30, 2020	
DRAWN BY	APPROVED BY
BA	JTM
JOB NO.	DATE
15053	01/15/18
SHEET NO.	

A305

L:\DIVISION\VIDEO INFORMATION\A305-CD-FI

© 2018 SAS ARCHITECTS AND PLANNERS LLC



2.A RL 1.2 DELUXE
SCALE: 1/4"=1'-0"

NOTE: FURNITURE NOT IN CONTACT
SHOWN FOR COORDINATION ONLY

10
VIBRA

20
VIBRA

ELECTRICAL CONTROL BUILDING

KEY PLAN

N


KEY PLAN

CASE FILE #PL201900028


APPROVED
ZONING REVIEW ONLY
NMJ 04/03/2019

DESIGNATED STORAGE SPACE
PER 21.302.09(d)(7)(C)

MIN. 4'-0" WIDE
MIN. 4'-0" VERT.
96 CUBIC FEET

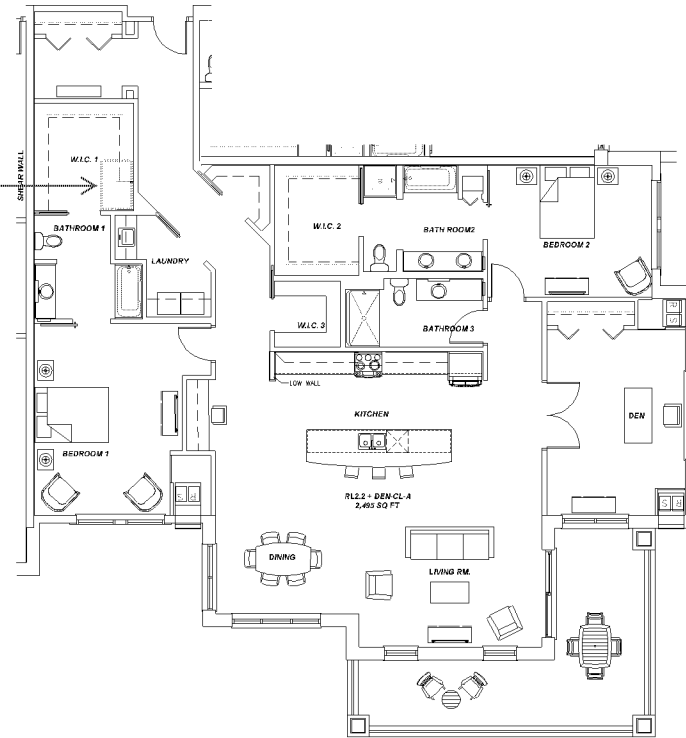

1A RL22+DEN-CL-A
SCALE: 1/4"=1'-0"

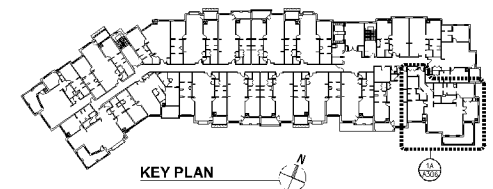

KEY PLAN



SAS architects
& planners, llc
536 Dundas Rd. Suite 110
Northbrook, IL 60062
T: (847) 554-8333

FRIENDSHIP VILLAGE BLOOMINGTON
A LIFESPACE COMMUNITY - RESIDENTIAL LIVING
BLOOMINGTON, MN
8100 HIGHWOOD DRIVE.
ENLARGED FLOOR PLANS AND ELEVATIONS

NO.	DESCRIPTION	DATE
1	REVISED FOR PERM	02-05-15
2	100% ED PERM SET	02-27-19

KEY PLAN


SIGNATURE

STATE OF MINNESOTA LICENSE
JAMES DUNN ARCHITECTS, LLC
EXPIRES JUNE 30, 2020
DRAWN BY: JTM APPROVED BY: JTM
JOB NO. 15053 DATE 01/15/18
SHEET NO.

A306
LIVING AND BATHING WITH US
© 2015 SAS ARCHITECTS AND PLANNERS, LLC

CASE FILE #PL201900028


APPROVED
ZONING REVIEW ONLY
NMJ 04/03/2019

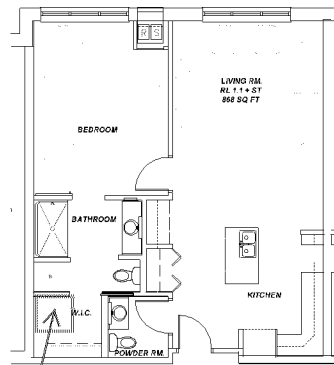

1A RL 1.1 STANDARD
SCALE: 1/4"=1'-0"

Designated Storage Space
Per 21.302.09(d)(7)(C)


Min. 4'-0" Wide
Min. 4'-0" Vert
96 Cubic Feet

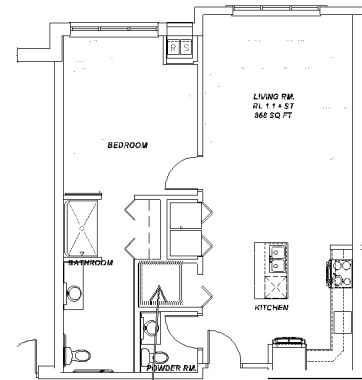

2A RL 1.1 STANDARD - ACCESSIBLE
SCALE: 1/4"=1'-0"

Designated Storage Space
Per 21.302.09(d)(7)(C)

Min. 4'-0" Wide
Min. 4'-0" Vert
96 Cubic Feet

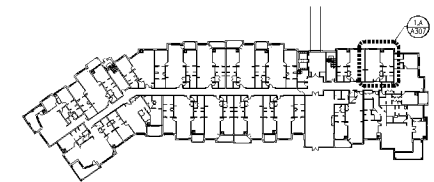

KEY PLAN




SAS architects
& planners, llc
530 Dundas Rd. Suite 110
Northbrook, IL 60062
T: (847) 564-6353

FRIENDSHIP VILLAGE BLOOMINGTON
A LIFESPACE COMMUNITY- RESIDENTIAL LIVING
BLOOMINGTON, MN
8100 HIGHWOOD DRIVE.
ENLARGED FLOOR PLANS AND ELEVATIONS

NO.	DESCRIPTION	DATE
1	REVIEWED FOR PERMITS	12-01-18
2	100% RFP PRELIMINARY SET	03-27-19

KEY PLAN

 

SIGNATURE

STATE OF MINNESOTA LICENSE	
JAMES THOMAS ROBERTSON, JR.	
EXPIRES JANUARY 31, 2020	
DRAWN BY	APPROVED BY
DA	JTM
JOB NO.	DATE
15953	01/15/16
SHEET NO.	

A307


© 2019 SAS ARCHITECTS AND PLANNERS, LLC

CASE FILE #PL201900028


APPROVED
ZONING REVIEW ONLY
NMJ 04/03/2019

DESIGNATED STORAGE SPACE
PER 21.302.09(d)(7)(C)


MIN. 4'-0" WIDE
MIN. 4'-0" VERT.
96 CUBIC FEET

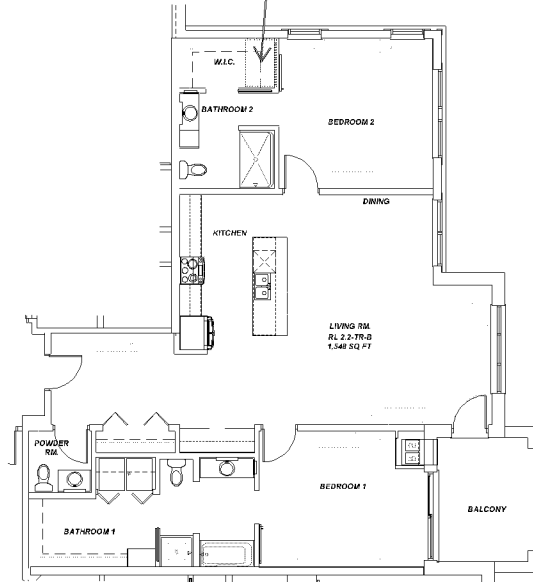

1A RL 2.2-TR-B
SCALE: 1/8"=1'-0"

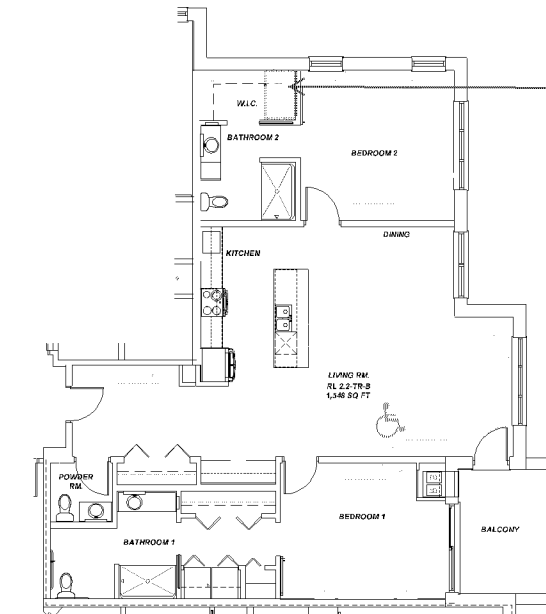

ACCESSIBLE BATHROOM PLAN (RL 2.2-TR-B)

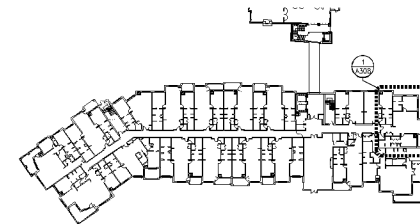

KEY PLAN



SAS architects
& planners, llc
536 Dundee Rd. Suite 110
Northbrook, IL 60062
T: (847) 554-8333

FRIENDSHIP VILLAGE BLOOMINGTON
A LIFESPACE COMMUNITY - RESIDENTIAL LIVING

ENLARGED FLOOR PLANS AND ELEVATIONS

BLOOMINGTON, MN

8100 HIGHWOOD DRIVE.

NO.	DESCRIPTION	DATE
1	REVISED FOR PERM	02-05-18
2	100% ED PERM SET	02-27-19

KEY PLAN

SIGNATURE

STATE OF MINNESOTA LICENSE
JAMES DUNN 80100-2014
EXPIRES JUNE 30, 2025
DRAWN BY: JTM
APPROVED BY: JTM
JOB NO.: 15053
DATE: 01/15/18
SHEET NO.:

A308

© 2019 SAS ARCHITECTS AND PLANNERS, LLC

APPROVED
ZONING REVIEW ONLY
NMJ 04/03/2019



**SAS architects
& planners, llc**
630 Dundas Rd. Suite 110
Northbrook, IL 60062
Tel: 847.551.6022


BLOOMINGTON, MN

**FRIENDSHIP VILLAGE BLOOMINGTON
A LIFESPACE COMMUNITY- RESIDENTIAL LIVING**

ENLARGED FLOOR PLANS AND ELEVATIONS

NO.	DESCRIPTION	DATE
1	REVISED FOR PRENG	02-05-10
	100% DD PRENG SET	02-27-10

KEY PLAN

 

SIGNATURE

STATE OF MINNESOTA LICENSE	
JAMES TOBIE MOYER-52214	
EXPIRES-JUNE 30, 2020	
DRAWN BY	APPROVED BY
BA	JTM
JOB NO.	DATE
15053	01/15/18
SHEET NO.	

A309

L:\PROJECTS\2008 DESIGNATION MAJSA-CD-FI
© 2011 SAS ARCHITECTS AND PLANNERS LLP

