


PARK N FLY SURFACE LOT MODIFICATIONS

3700 AMERICAN BOULEVARD EAST, FLOOMINGTON, MN

PL201900011

PL2019-11

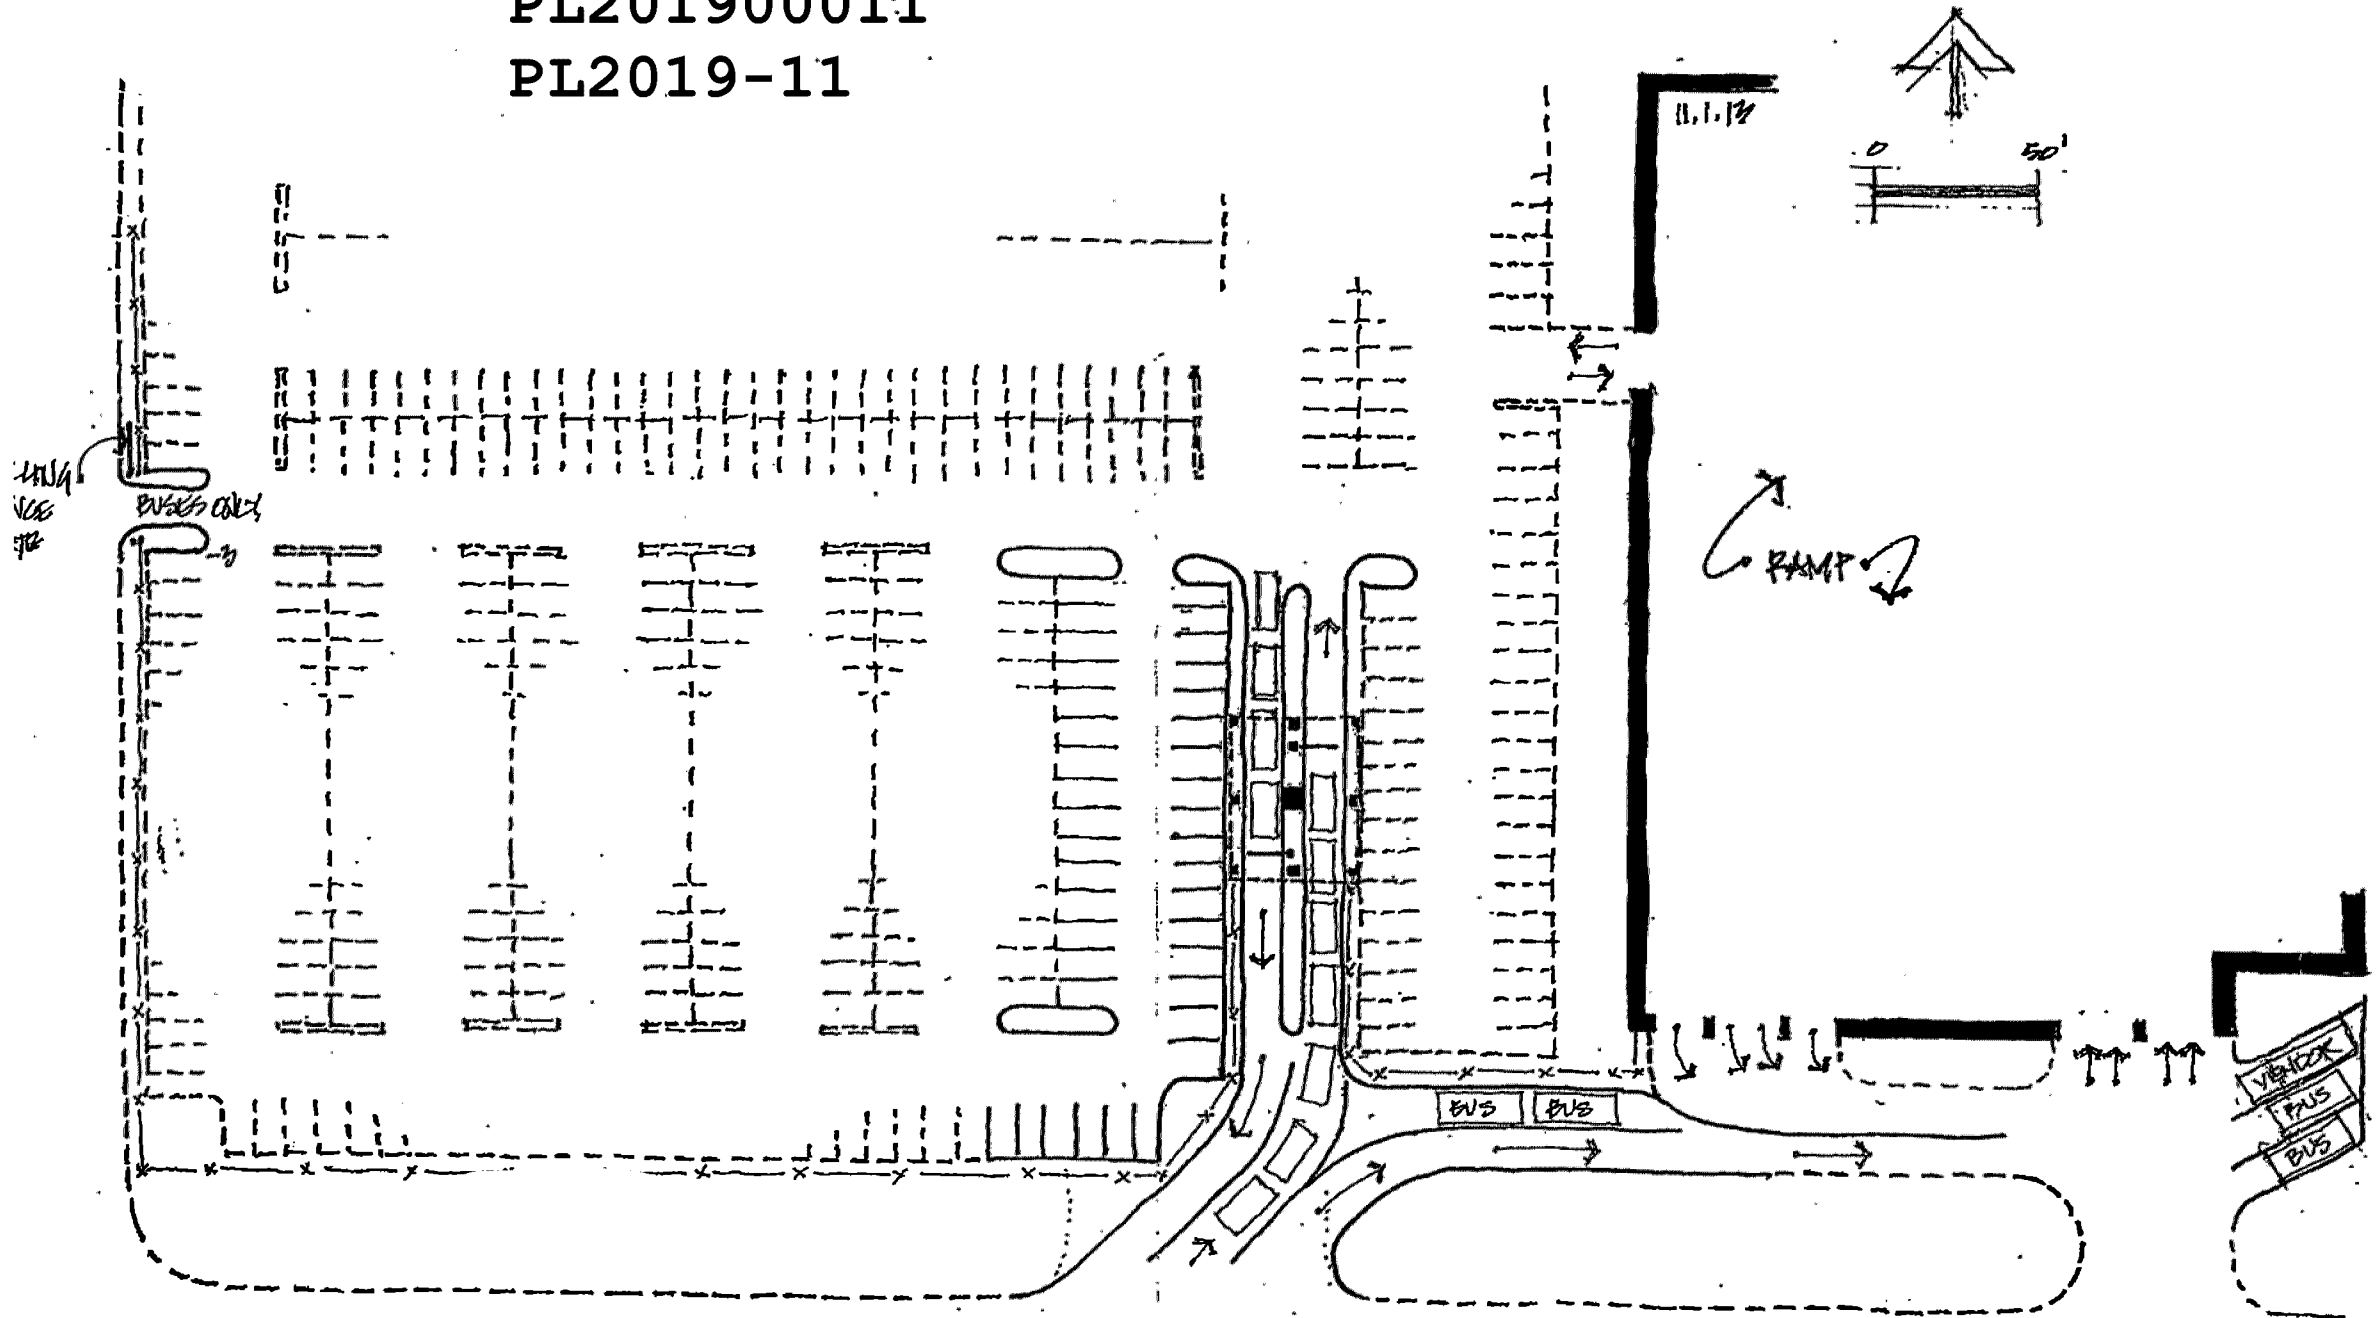

PL201900011

PL2019-11

INTERSTATE 494

EMBASSY SUITES HOTEL

HILTON HOTEL

VACANT

4 LEVEL PARKING DECK

FUTURE TOWER

EAST BOTH STREET

KKE

Korsunsky Kunk Erickson
Architects, Inc.

300 West Avenue North
Bloomington, MN 55402
612/259-4200
FAX 612-259-4200

PARKING DECK
AND
OFFICE BUILDING

BLOOMINGTON, MN

GENERAL SITE PLAN

ROSA DEVELOPMENT

I hereby certify that this plan, specification, or
report was prepared by me or under my direct
supervision, and that I am a duly registered Architect
under the laws of the State of _____

Date _____ Page No. _____
Signed _____

No.	Date	Revisions/Comments

Project No. 94-08-1100-01, Sheet

Date 2-9-94

Drawn by _____

Checked by _____

2

Copyright © 1994 KKE Architects, Inc.