

PL2016-26
PL201600026


MATERIAL & COLOR SCHEDULE			
SYMBOL	MATERIAL	MANUFACTURER / DISTRIBUTOR	COLOR / PRODUCT / FINISH
M-1	BRAKE METAL	ALDOR	REYNOLDS ACON CLEAR ANODIZED ALUMINUM
M-2	FLAT METAL PANEL	FIRESTONE	UNGLAZED FLUSH PANEL, PREFINISHED TO MATCH PMS 7548
M-3	ALUMINUM APPLIQUE PANELS	BY FABRICATOR	PREFINISHED PER THEMING PACKAGE
			REMARKS
			WET SEAL, REFER TO DETAILS
			1" THICK x 4" WIDE, ORIENT JOINTS VERTICALLY
			16 GA. MIN. THICKNESS. REFER TO THEMING PACKAGE FOR MORE INFORMATION

GENERAL NOTES


- A. REFER TO THEMING PACKAGE FOR MORE INFORMATION ON GIANT CRAYON, SIGNAGE, PROPS (CRAYON BOX / CRAYONS), 2D GRAPHICS (CHARACTERS AND ARTWORK), AND ALUMINUM APPLIQUE.
B. ALL LINEWORK FOR ALUMINUM APPLIQUE COLOR CHANGE (GREEN TO YELLOW) TO BE PROVIDED BY THEMING DESIGNER.
C. PROVIDE SHAPE DRAWINGS FOR GIANT CRAYON, SIGNAGE, PROPS, AND ALUMINUM APPLIQUE SCENE.
D. APPLIQUE PANELS (M-3) ARE TO BE MECHANICALLY FASTENED TO FLAT METAL PANELS (M-2) WITH PREFINISHED, FLAT HEAD SCREWS. PREFINISH SCREWS TO MATCH COLOR OF APPLIQUE ELEMENT THAT IS BEING FASTENED.
E. ALL FINISHES FOR M-1, M-2, AND M-3 ARE TO HAVE A 30 YEAR WARRANTY.

WARRANTY CONTACT INFORMATION

- M-1: FIRESTONE BUILDING PRODUCTS
PHONE: 800-428-4511
M-2: FIRESTONE BUILDING PRODUCTS
PHONE: 800-428-4511
M-3: DURA INDUSTRIES
PHONE: 503-228-7007
CONTACT: JEREMY PORTER

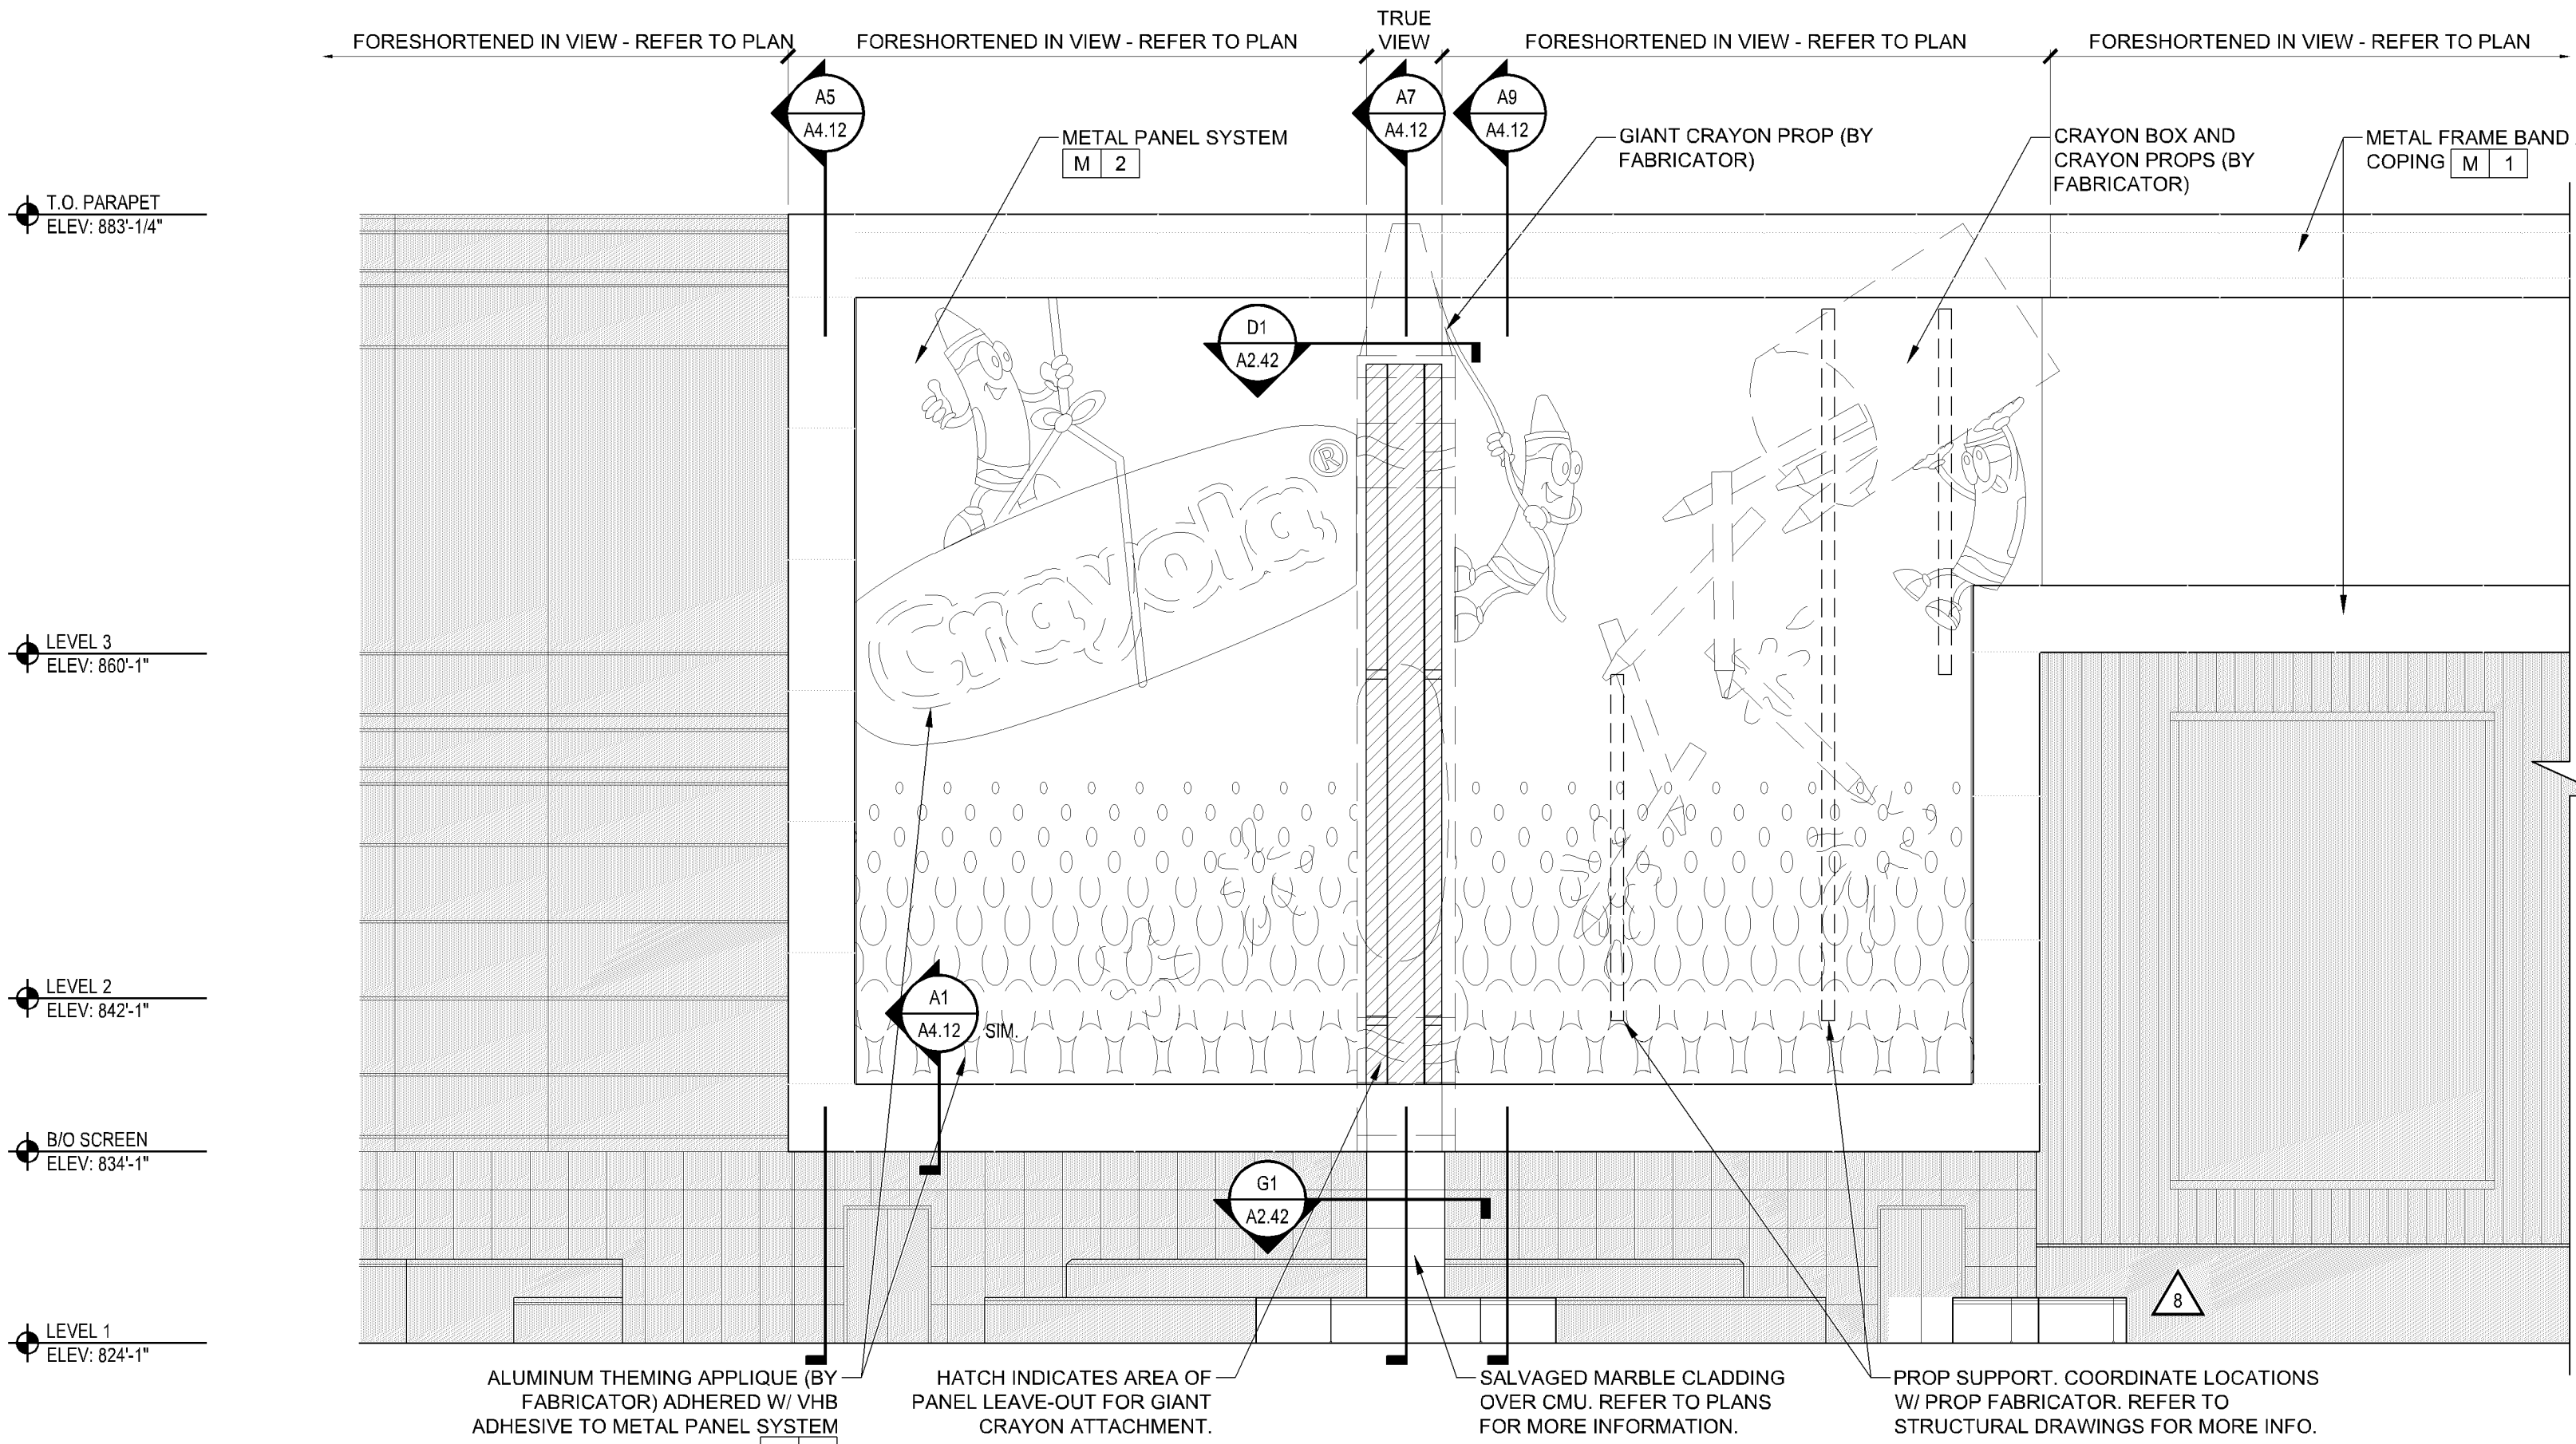

D6 EXTERIOR ELEVATION
A4.11 SCALE: 1/8" = 1'-0"

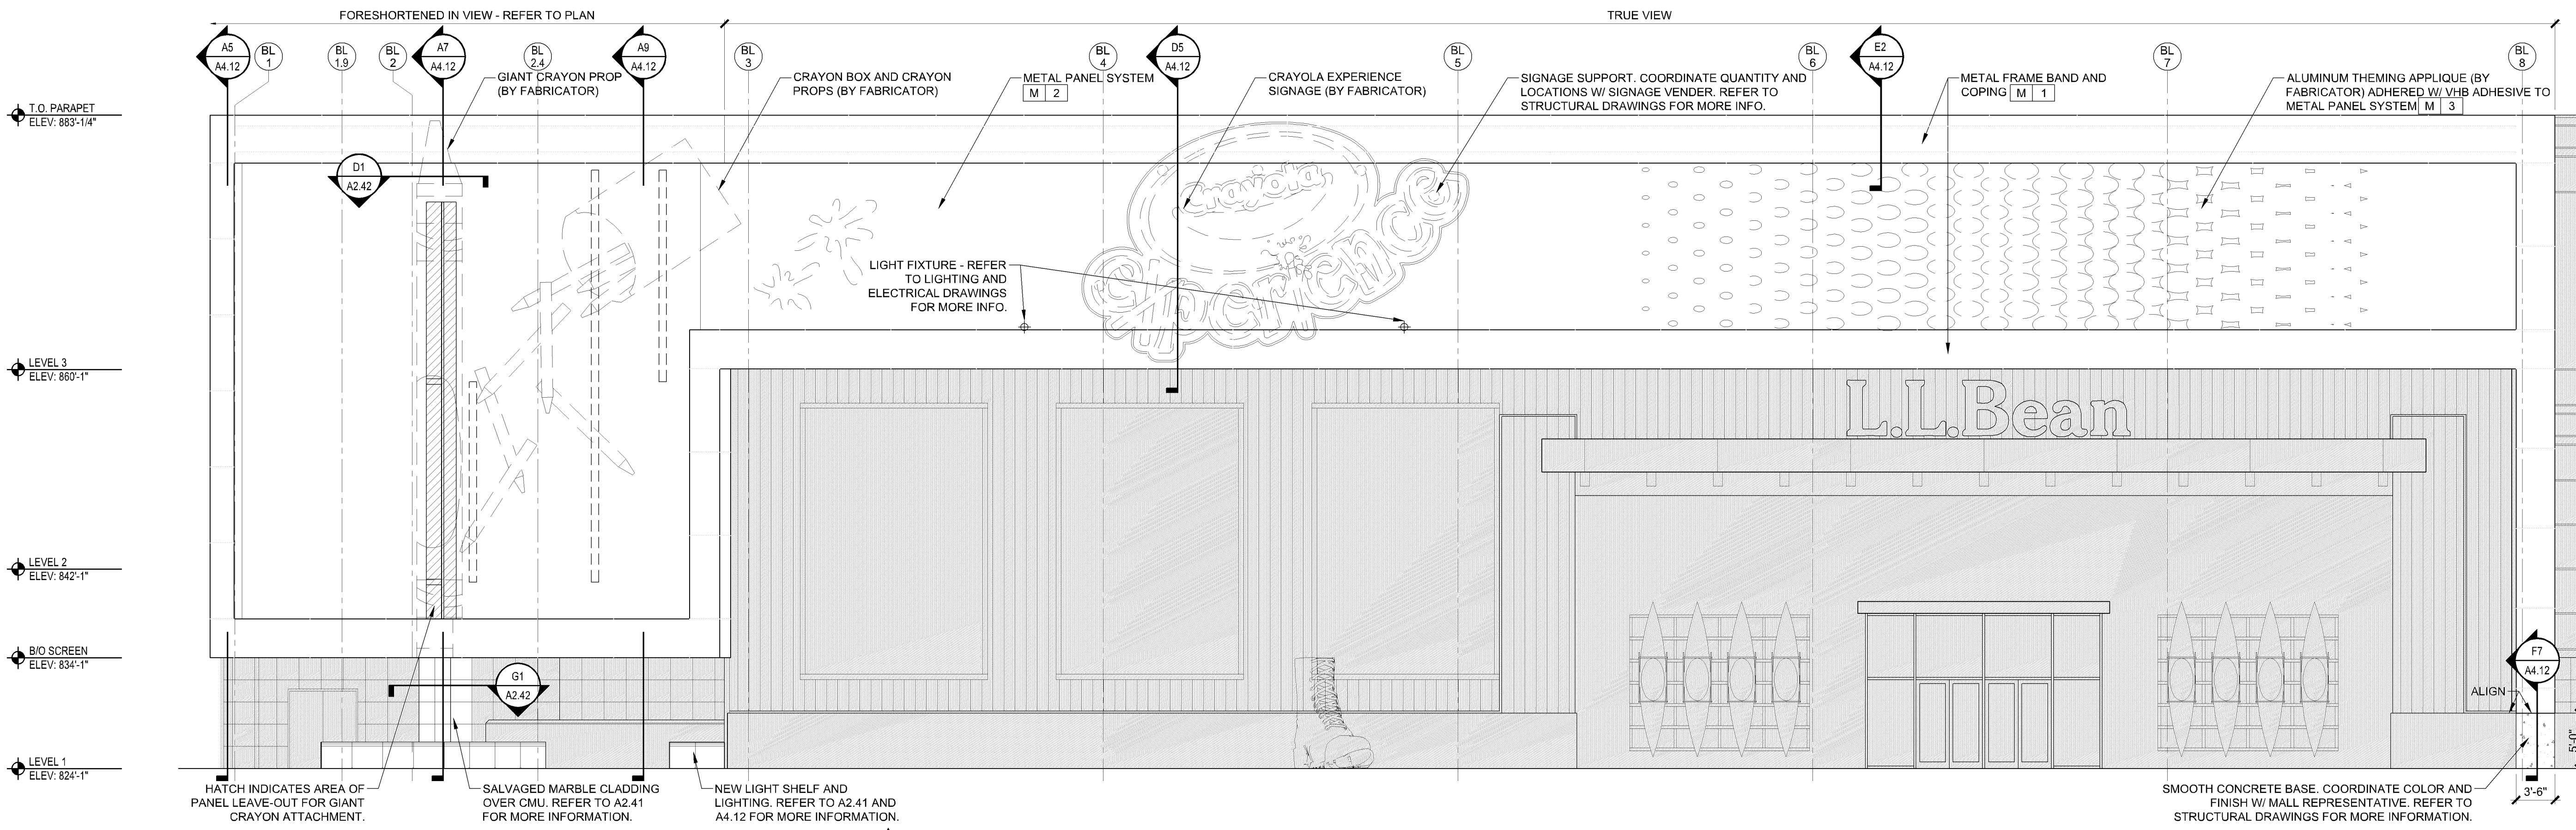

A2 EXTERIOR ELEVATION
A4.11 SCALE: 1/8" = 1'-0"

PROJECT



ARCHITECT

reztark
design studio

308 E. Eighth Street,
Suite 400
Cincinnati, OH 45202
T 513.233.3333
F 513.233.3434

CONSULTANTS

STRUCTURAL
Thurston Baker + Associates
2055 Reading Road, Suite 280
Cincinnati, OH 45202
T 513.579.8200
F 513.579.0171
Arch: Nick Starnett
MEP
RLH Engineers
1538 Alexandra Pike, Suite 11
P.O. Thomas, KY 41075
T 859.547.0169
F 859.442.8058
Arch: Alex Jonovski

SEAL

I hereby certify that this plan, specification, or report was prepared by me or under my direct supervision and that I am a duly Licensed Architect under the laws of the State of Minnesota.
Print Name: David D. Krueger
Signature: [Signature]
Date: 10/9/15 License # 27034

ISSUE:	
08/17/15	DD Submittal
08/27/15	80% Review
09/01/15	Preliminary LL Review
09/21/15	LL Review / Permit
10/02/15	Out To Bid
10/09/15	Permit Issue
11/13/15	Permit Response
11/20/15	For Construction
12/12/15	Bulletin No. 1
12/30/15	Bulletin No. 2
12/30/15	Bulletin No. 3
01/27/16	Bulletin No. 4
03/22/16	Bulletin No. 5
04/06/16	Bulletin No. 6

PROJECT NAME:

THE CRAYOLA EXPERIENCE

PROJECT ADDRESS:
Mall of America
Crayola
300 South Avenue
Bloomington, MN 55425

PROJECT NO: 14048-000

DRAWN BY: IMR

CHECKED BY: TDS

FILE NAME: A4.11, EXTERIOR ELEVATIONS DWG

COPYRIGHT: REZTARK DESIGN STUDIO, LLC
SHEET SIZE: 30" x 42"

SHEET TITLE & NUMBER

EXTERIOR ELEVATIONS

A4.11