

RBCU

LYNDALE OFFICE
BLOOMINGTON, MINNESOTA

[illegible]

I HEREBY CERTIFY THAT THIS PLAN, SPECIFICATION OR REPORT WAS PREPARED BY ME OR UNDER MY DIRECT SUPERVISION, AND THAT I AM A DULY LICENSED ARCHITECT UNDER THE LAWS OF THE STATE OF MINNESOTA


REG. NO. _____ DATE _____

EXTERIOR ELEVATIONS


DRAWN BY: HLH. CHECKED BY: RE

A3


181102 EE-181102
COPYRIGHT © BY HTG ARCHITECTS

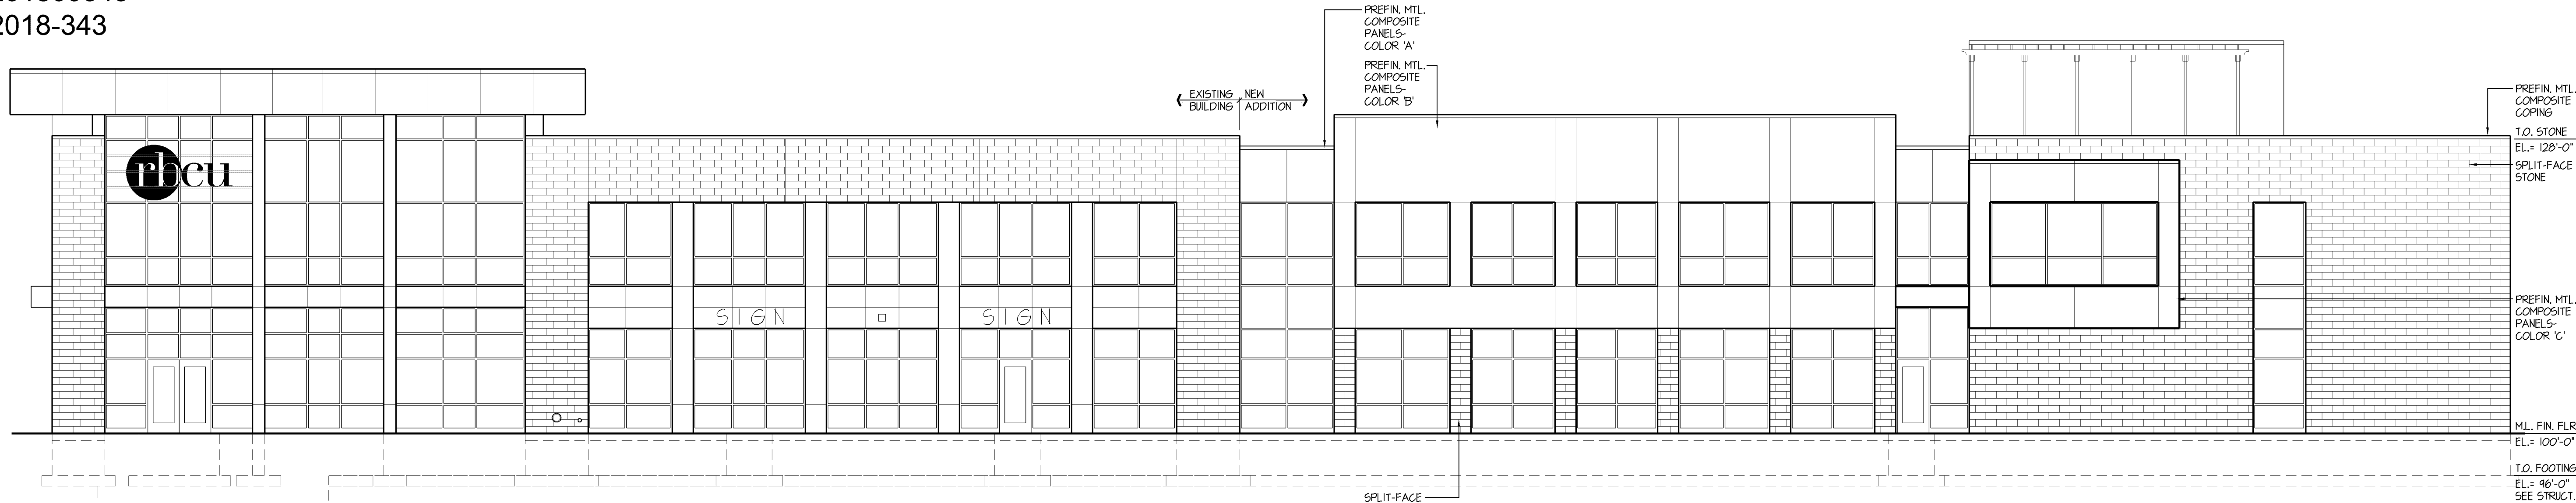

 EAST EXTERIOR ELEVATION
1/8" = 1'-0"

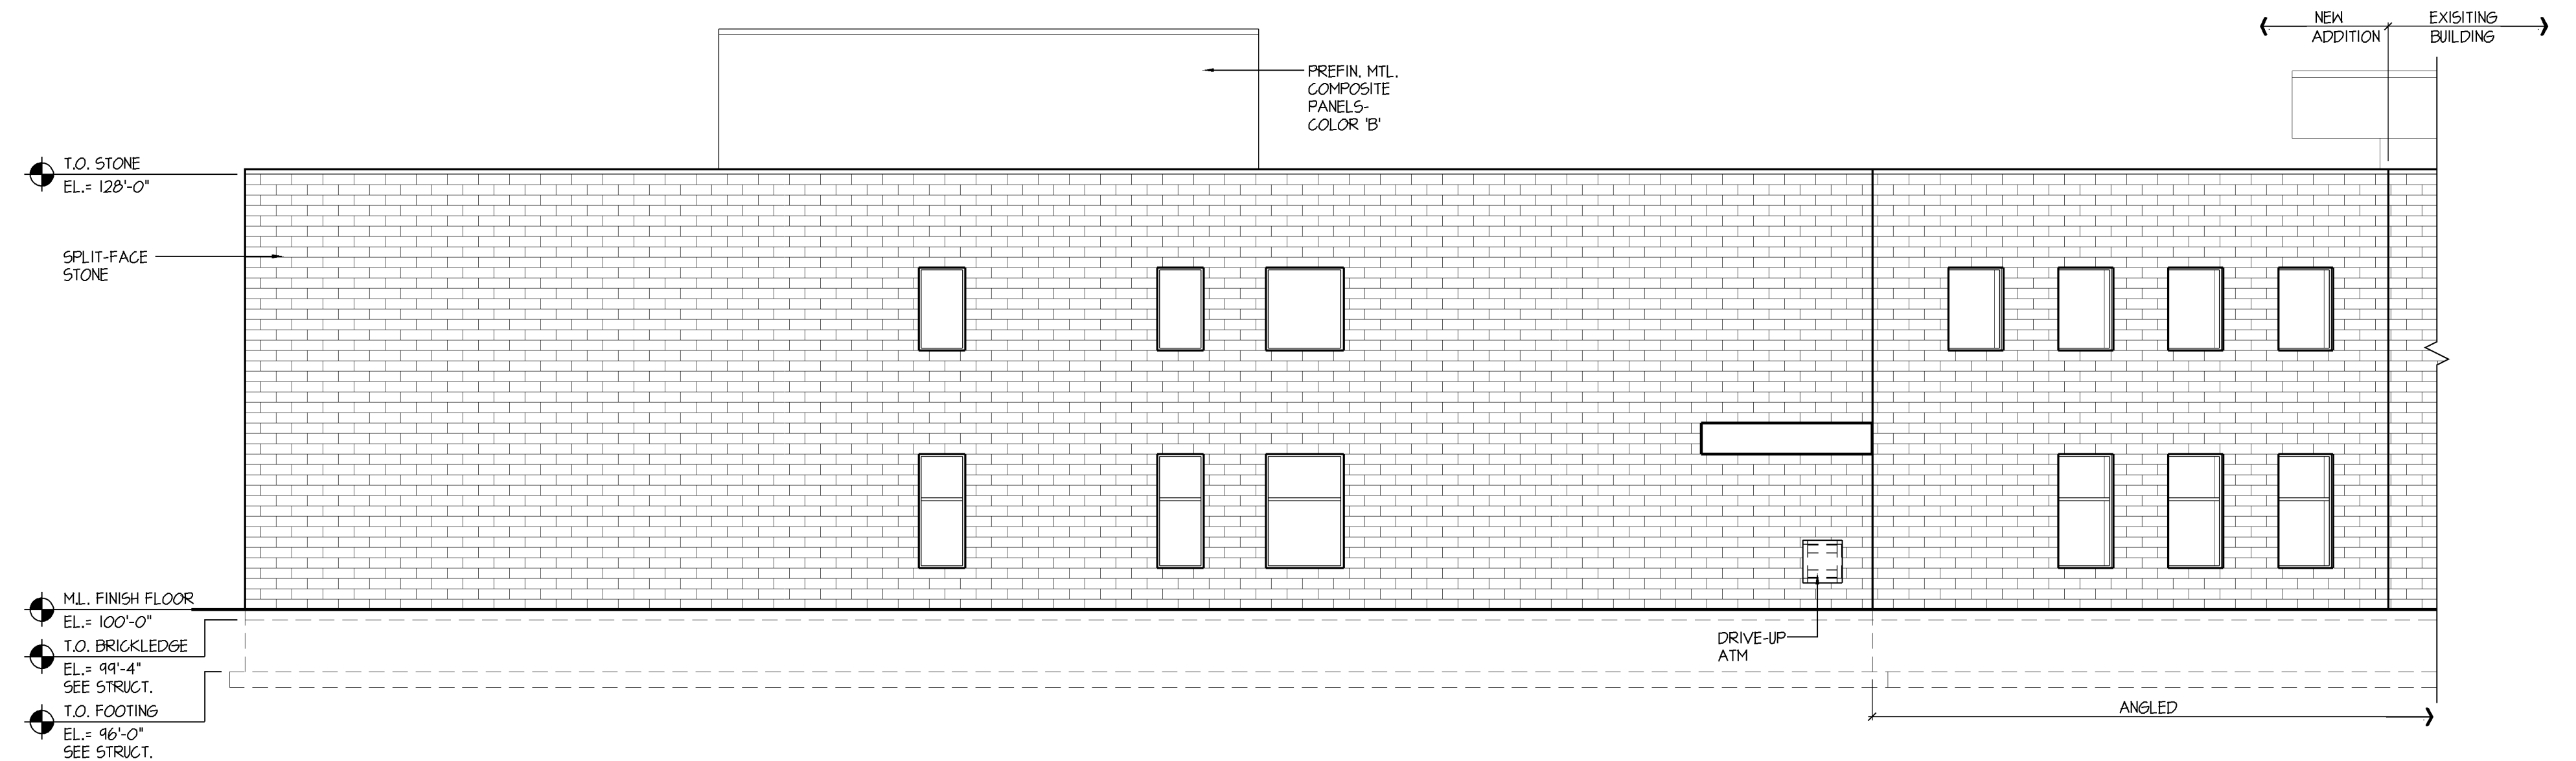

2 NORTH EXTERIOR ELEVATION
A3 1/8" = 1'-0"

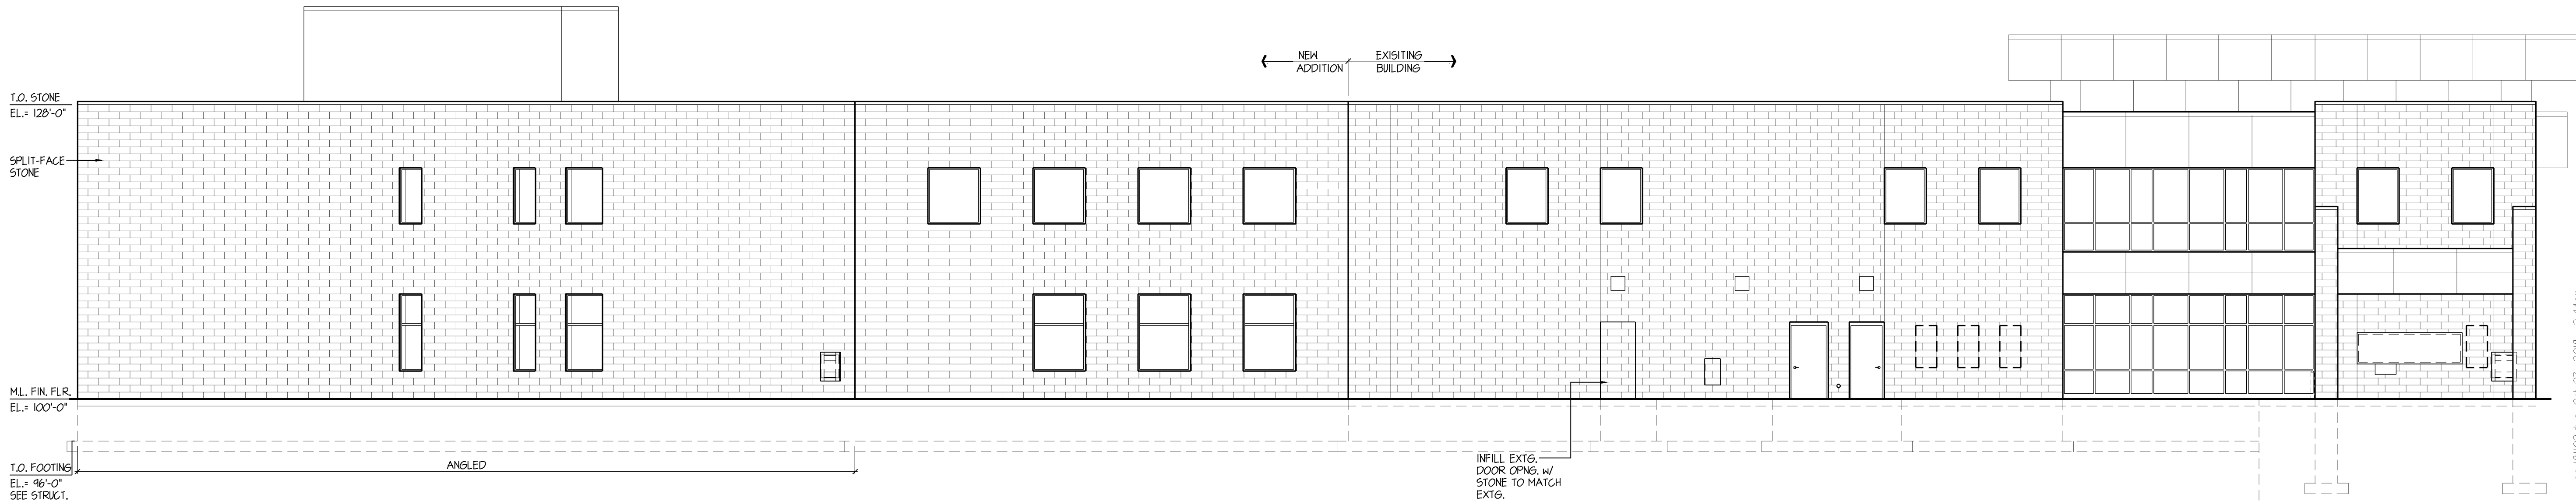

3
A3 WEST EXTERIOR ELEVATION
1/8" = 1'-0"

se-101102.dwg Oct 03, 2010 - 2:44pm