


CUNNINGHAM GROUP

Cunningham Group Architecture, Inc.
201 Main St. SE, Suite 322, Mississippi, MS 39214
www.cunningham.com


Is the 23.8% glass figure for the entire elevation? City Code requirements reference the ground level portion of the building facade between 2 and 10 feet above grade.

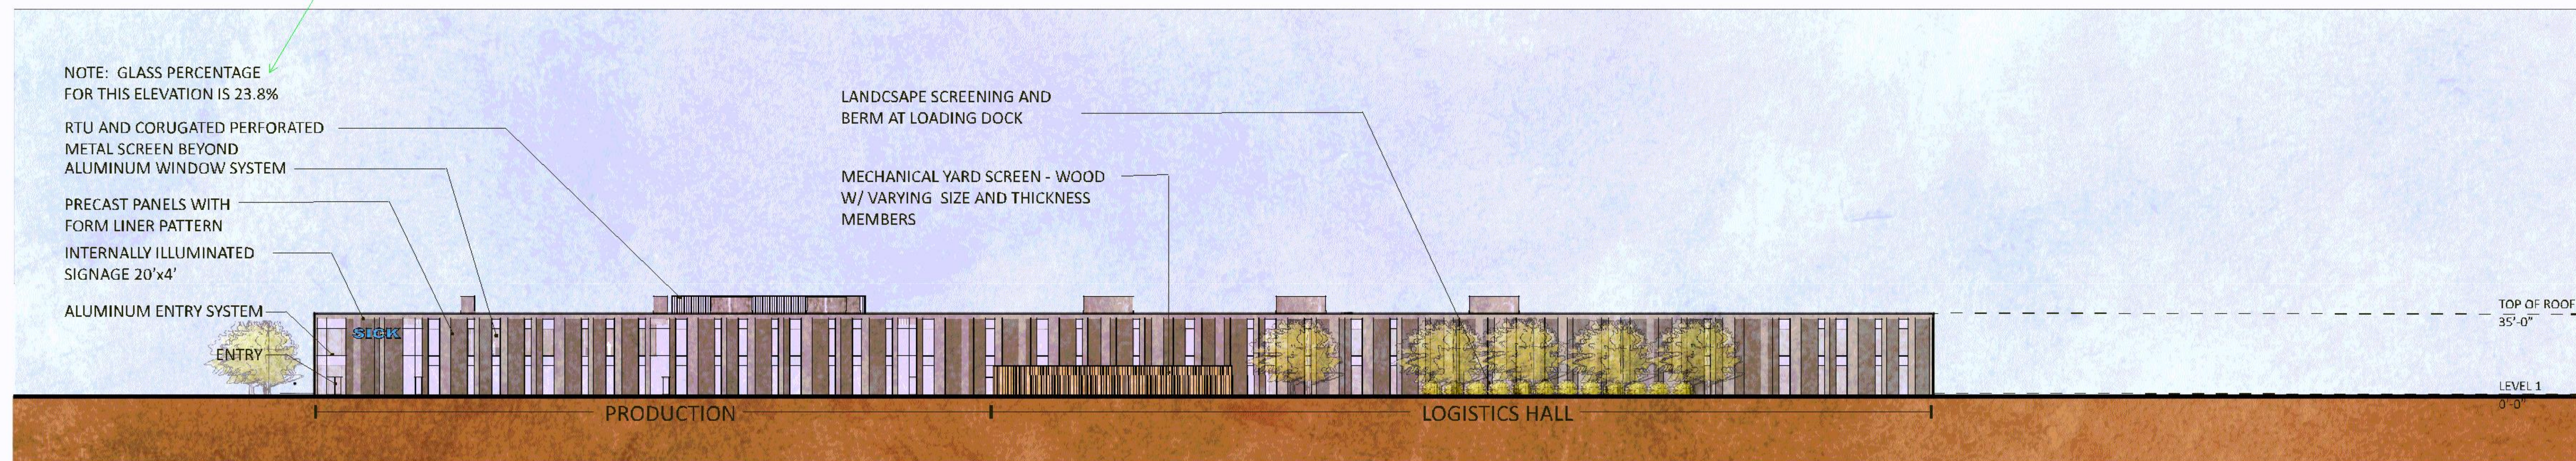

NORTH ELEVATION - PHASE 1

1" = 30'-0"

What is the approximate percentage of glass for the 3rd and 4th levels? Is a high percentage of the office portions glass?

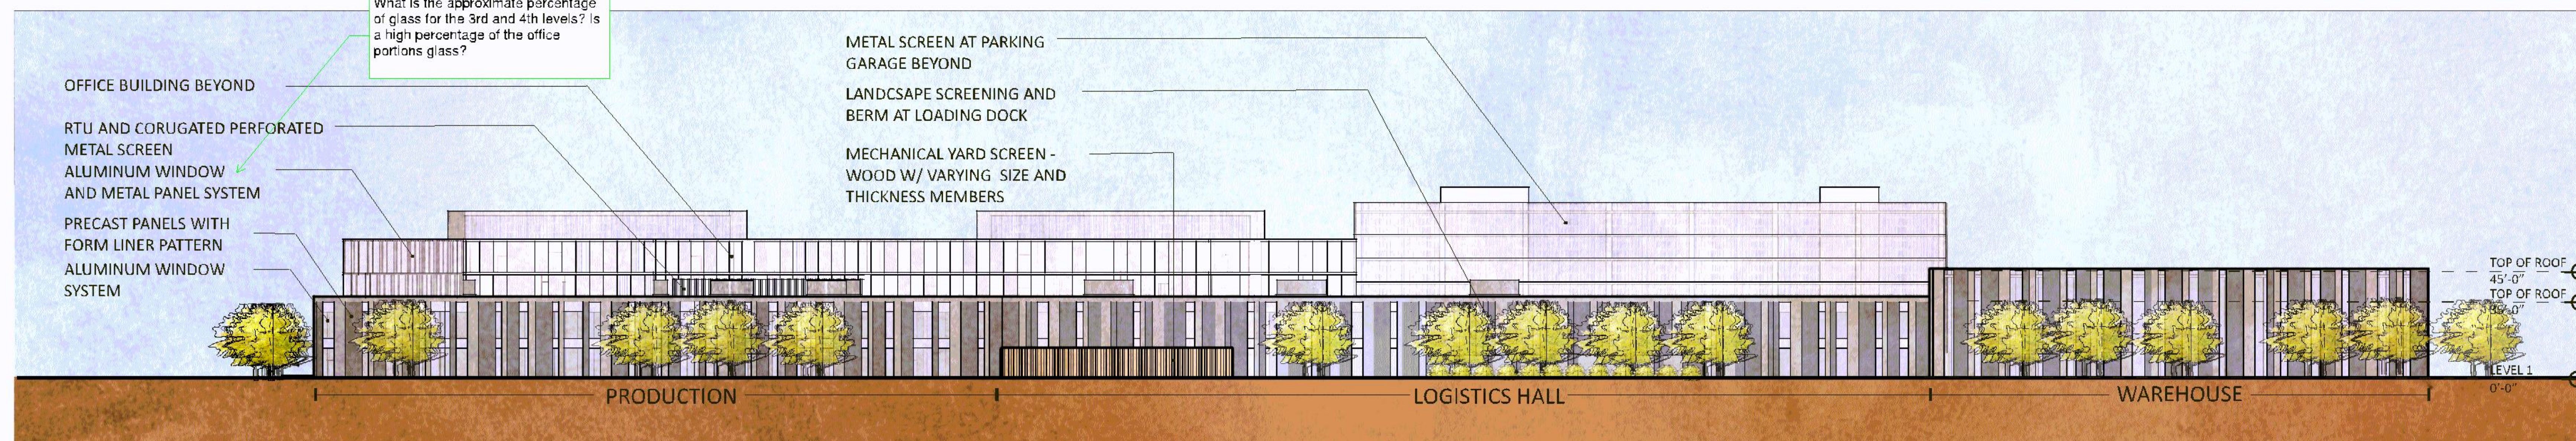


NORTH ELEVATION - PHASE 4

1" = 30'-0"

Project Information			
Phase:	Schematic Design	Date:	03/13/2019
Project No.:	PR18-0591	PIG / AIG:	SJNB


Sheet Title
Phase 1 & 4 Elevations

Sheet Number
P1-300

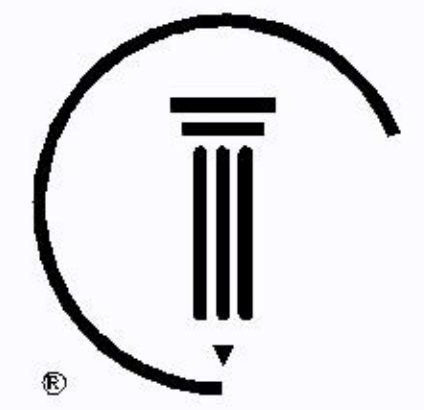


CUNNINGHAM GROUP

Cunningham Group Architecture, Inc.
231 Main St. SE, Suite 322, Mississippi, MS 39244
www.cunningham.com

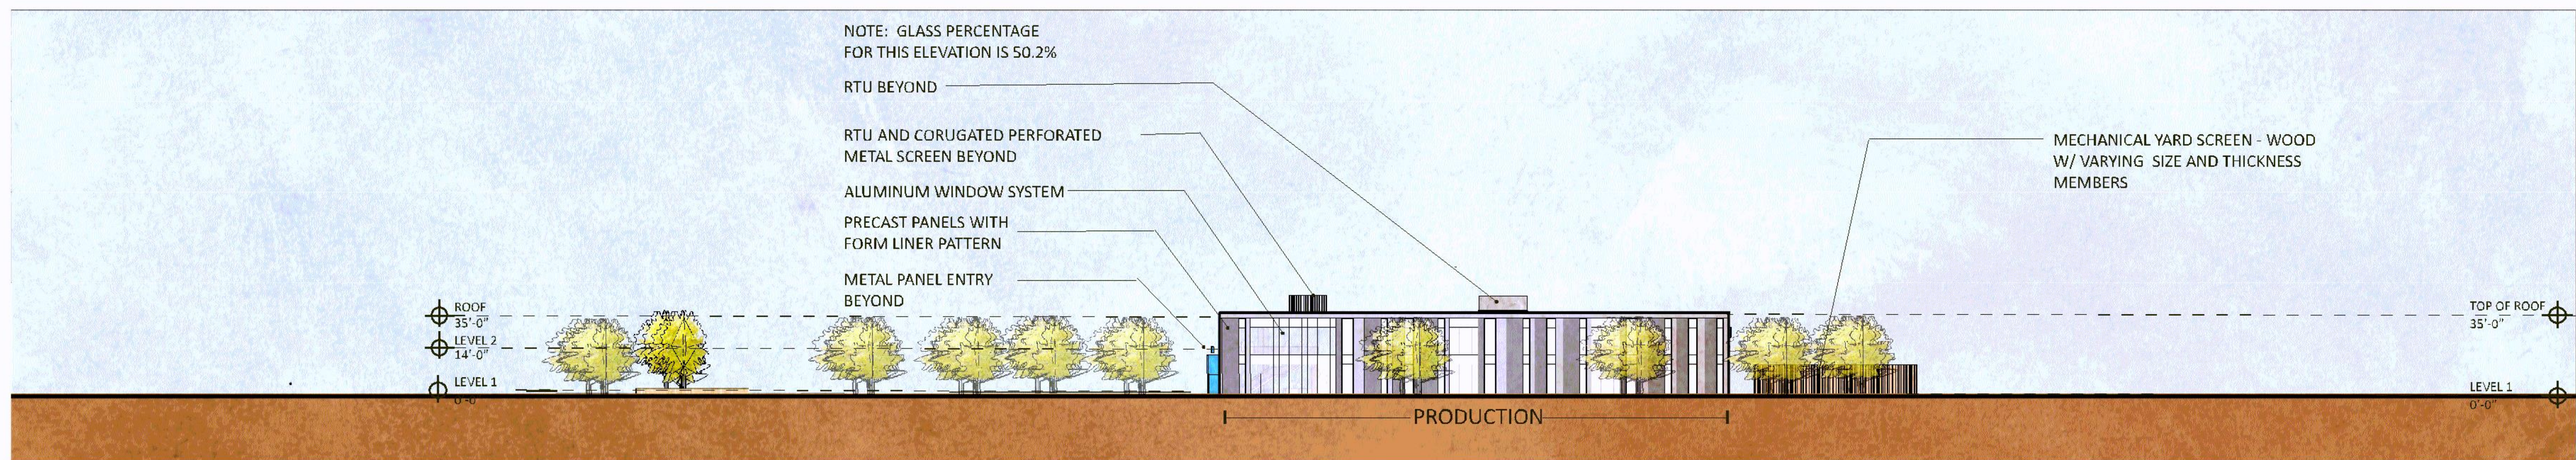

EAST ELEVATION - PHASE 1

1" = 30'-0"

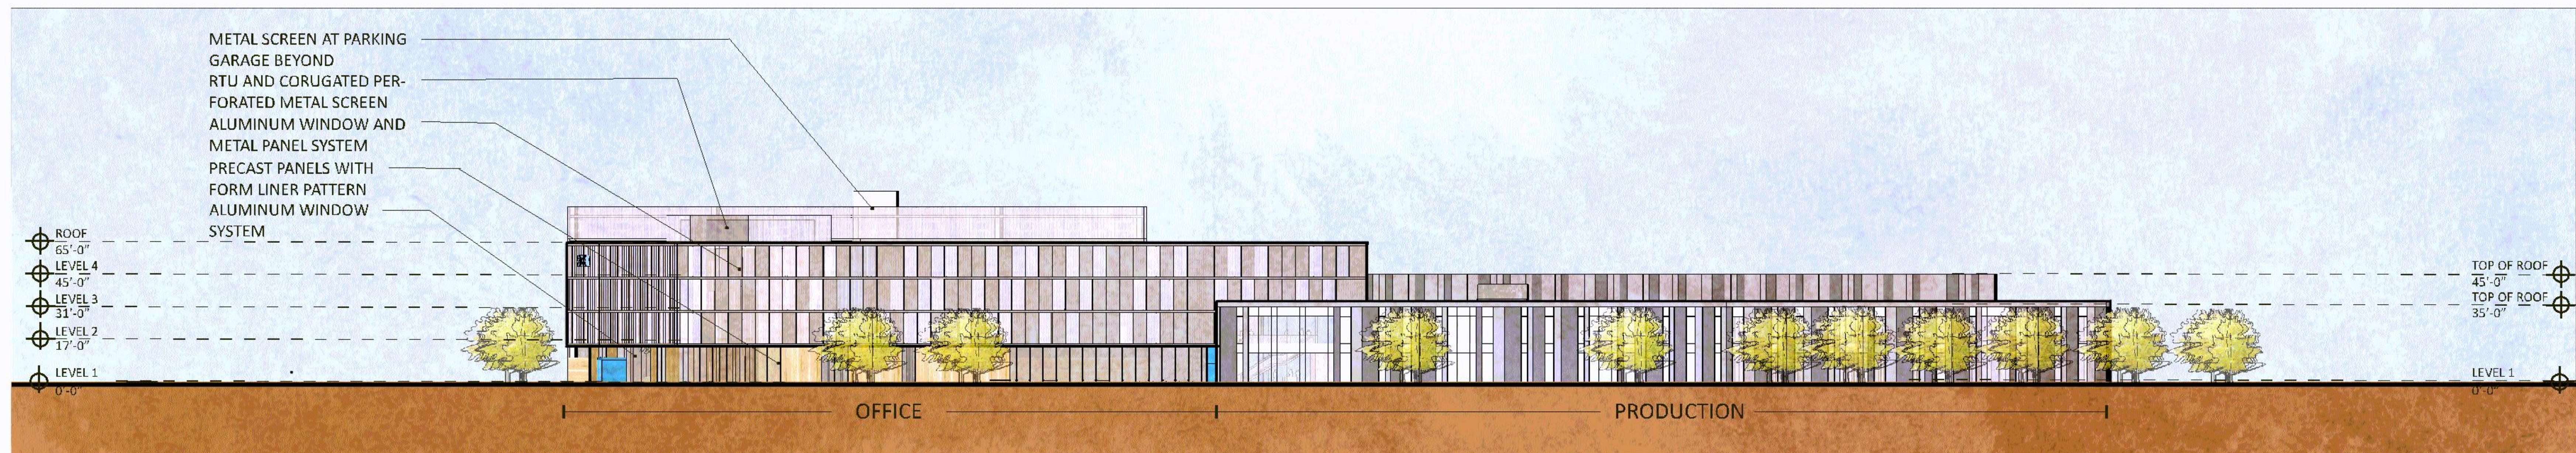

EAST ELEVATION - PHASE 4

1" = 30'-0"

Project Information			
Phase:	Schematic Design	Date:	03/13/2019
Project No.:	PR18-0591	PC / A/C:	SJNB

SICK Technology Campus

Sheet Title
Phase 1 & 4 Elevations


Sheet Number
P1-301

Current Revision




CUNNINGHAM GROUP

Cunningham Group Architecture, Inc.
231 Main St. SE, Suite 322, Mississippi, MS 39214
www.cunningham.com

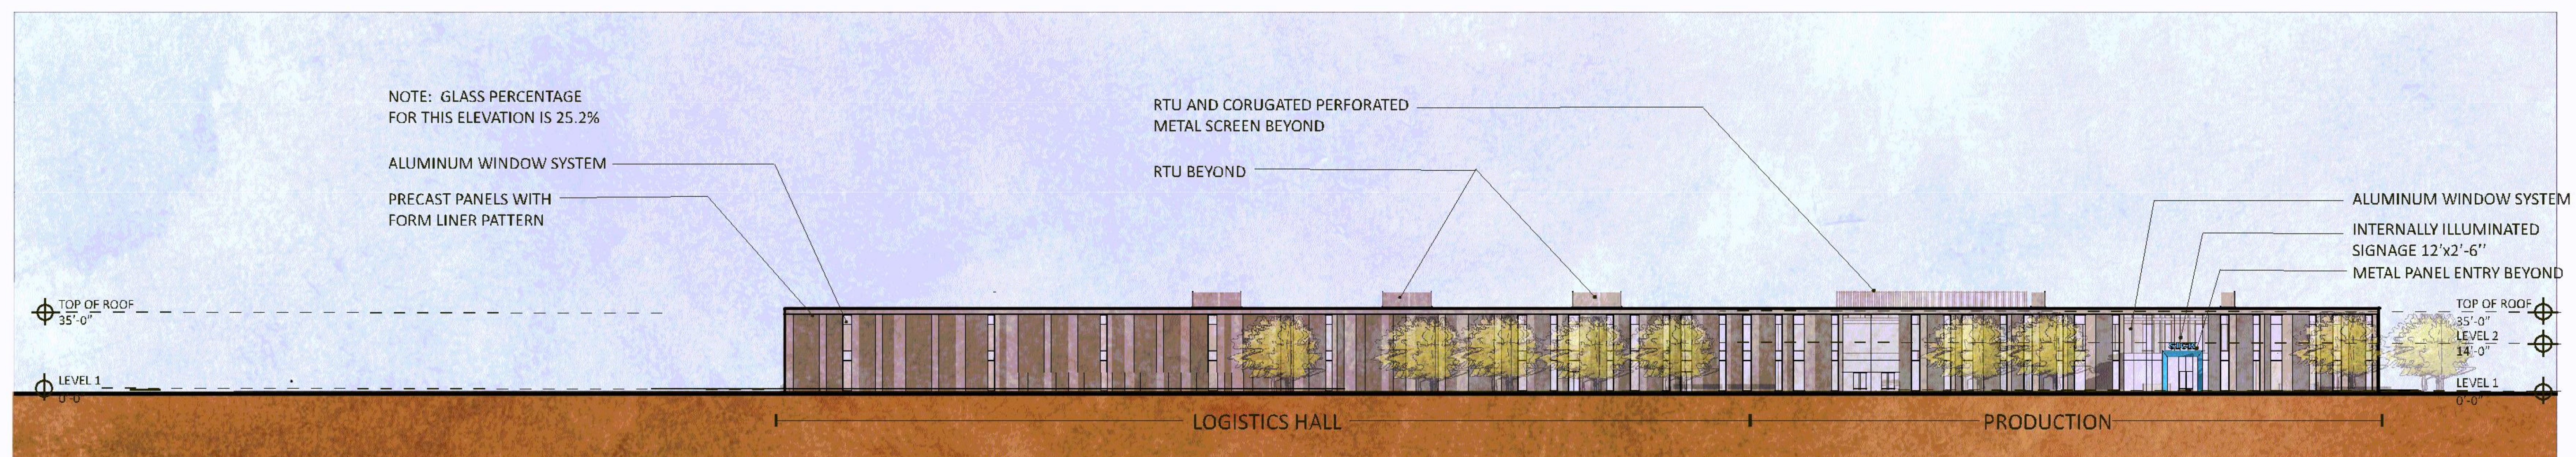

SOUTH ELEVATION - PHASE 1

1" = 30'-0"

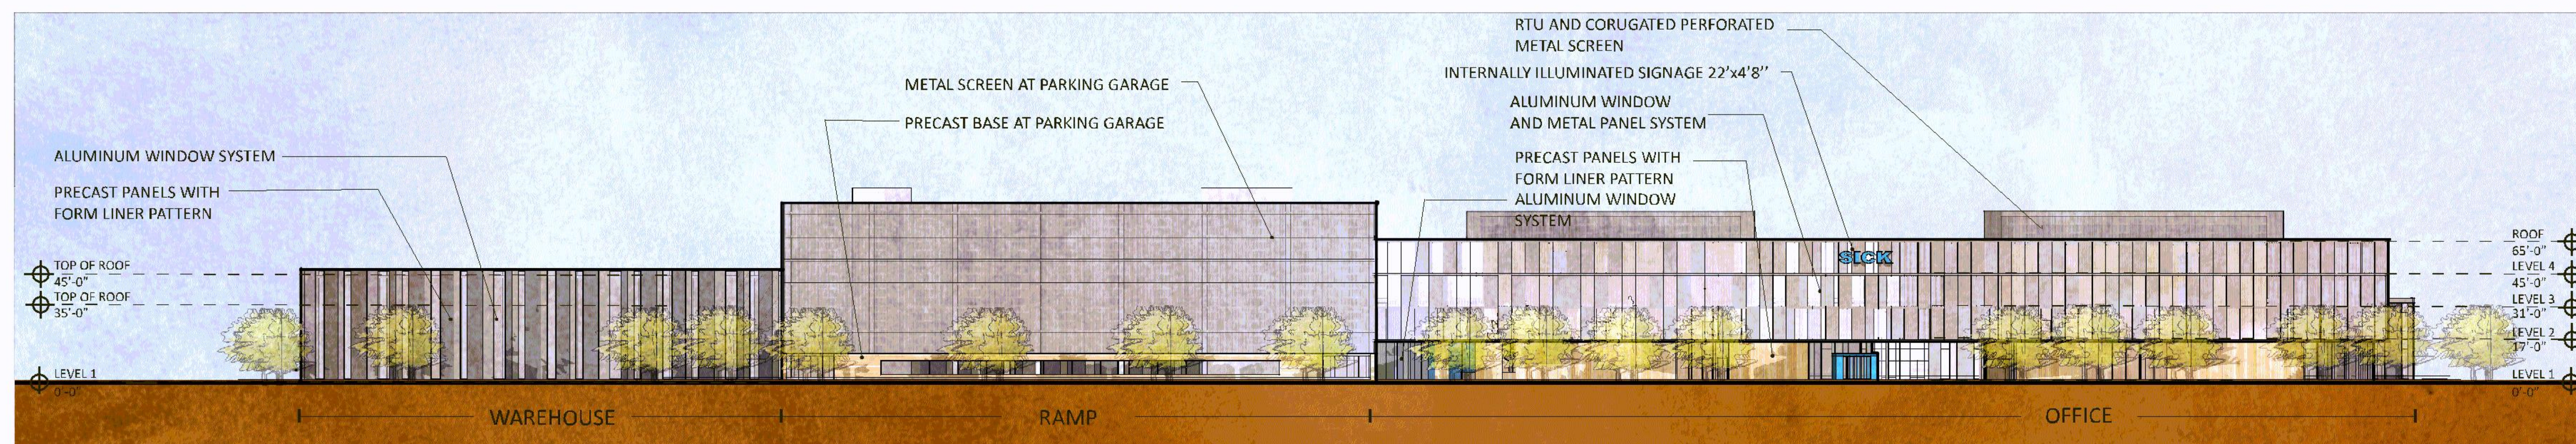


SOUTH ELEVATION - PHASE 4

1" = 30'-0"

Project Information			
Phase:	Schematic Design	Date:	03/13/2019
Project No.:	PR18-0591	PIG / AIG:	SJNB
SICK Technology Campus			


Sheet Title
Phase 1 & 4 Elevations

Sheet Number
P1-302

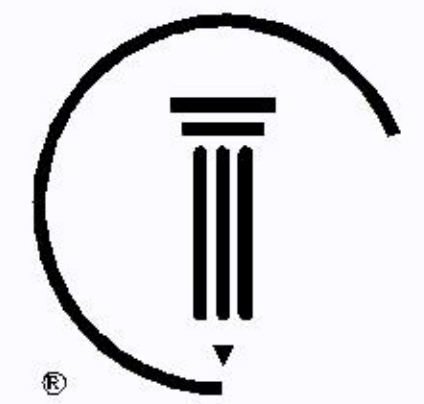


CUNNINGHAM
G R O U P

Cunningham Group Architecture, Inc.
231 Main St. SE, Suite 322, Mississippi, MS 39214
www.cunningham.com

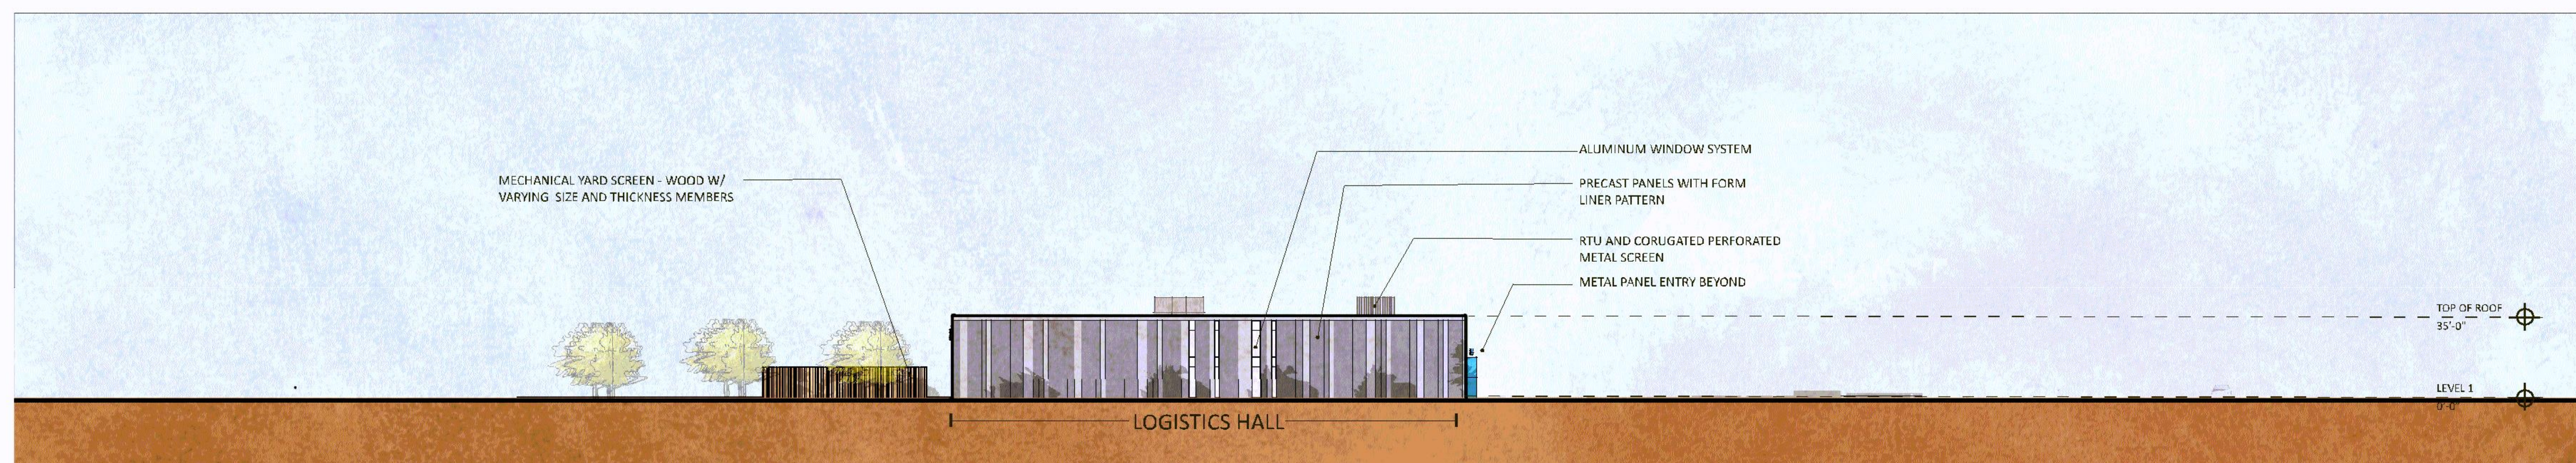

WEST ELEVATION - PHASE 1

1" = 30'-0"

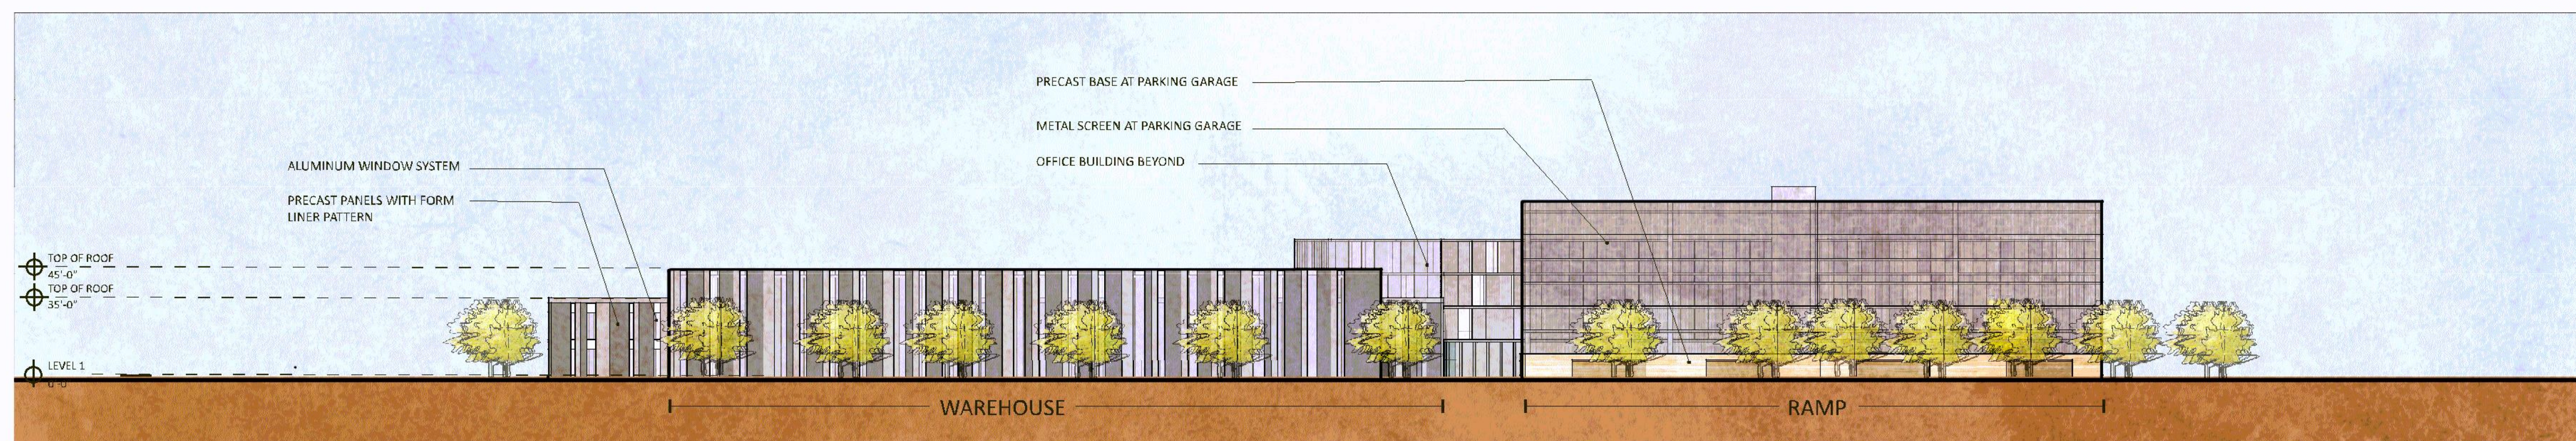

WEST ELEVATION - PHASE 4


1" = 30'-0"

Project Information			
Phase:	Schematic Design	Date:	03/13/2019
Project No.:	PR18-0591	PIG / AIG:	SJNB
SICK Technology Campus			

Sheet Title
Phase 1 & 4 Elevations

Sheet Number
P1-303

Current Revision

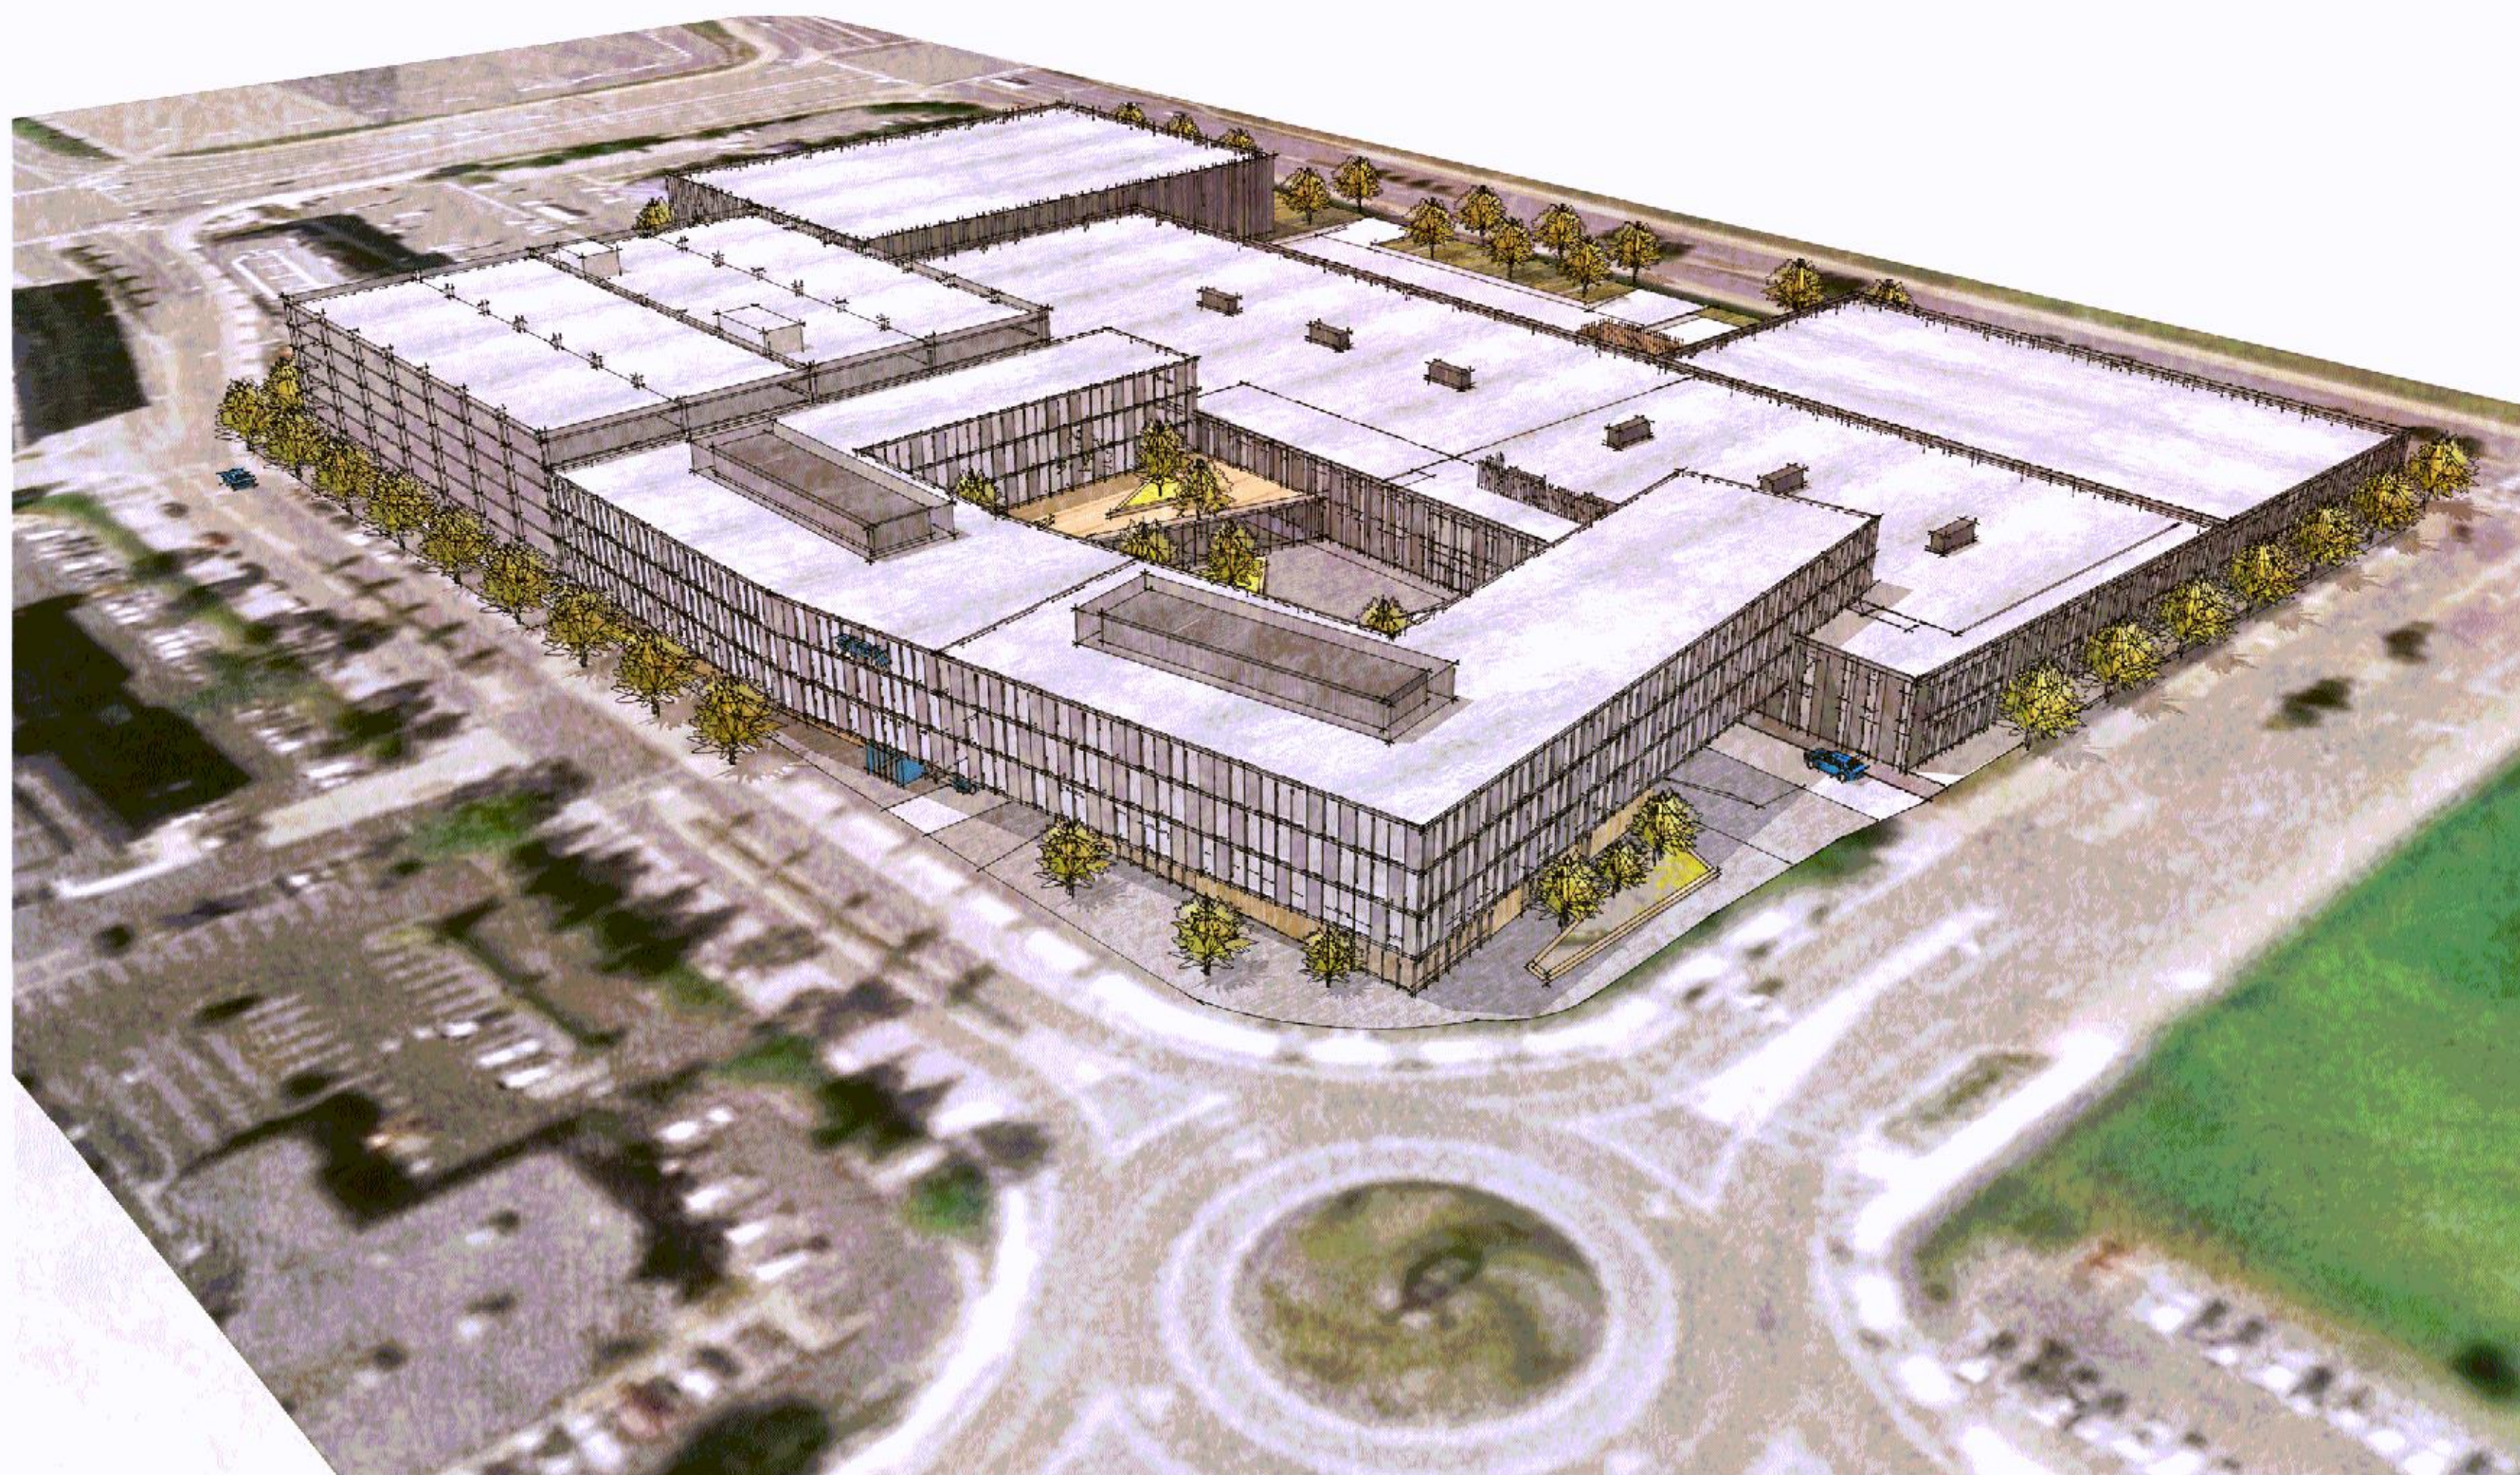

AERIAL FROM THE SOUTHEAST - PHASE 4



AERIAL FROM THE NORTHEAST - PHASE 4



AERIAL FROM THE NORTHWEST - PHASE 4



AERIAL FROM THE SOUTHWEST - PHASE 4



CUNNINGHAM
G R O U P

Cunningham Group Architecture, Inc.
291 Main St. SE, Suite 322, Mississippi, MS 39214
www.cunningham.com

**PRELIMINARY NOT FOR
CONSTRUCTION**

Revisions
No. Date Description

Project Information
Phase: Schematic Design Date: 03/13/2019
Project No: PR18-0591 PIC / AIC: SJNB
SICK Technology Campus

Sheet Title
Phase 1 & 4 Elevations

Sheet Number Current Revision
P1-304

© 2019 Cunningham Group Architecture, Inc.