


Site Plan

Scale: 1:50

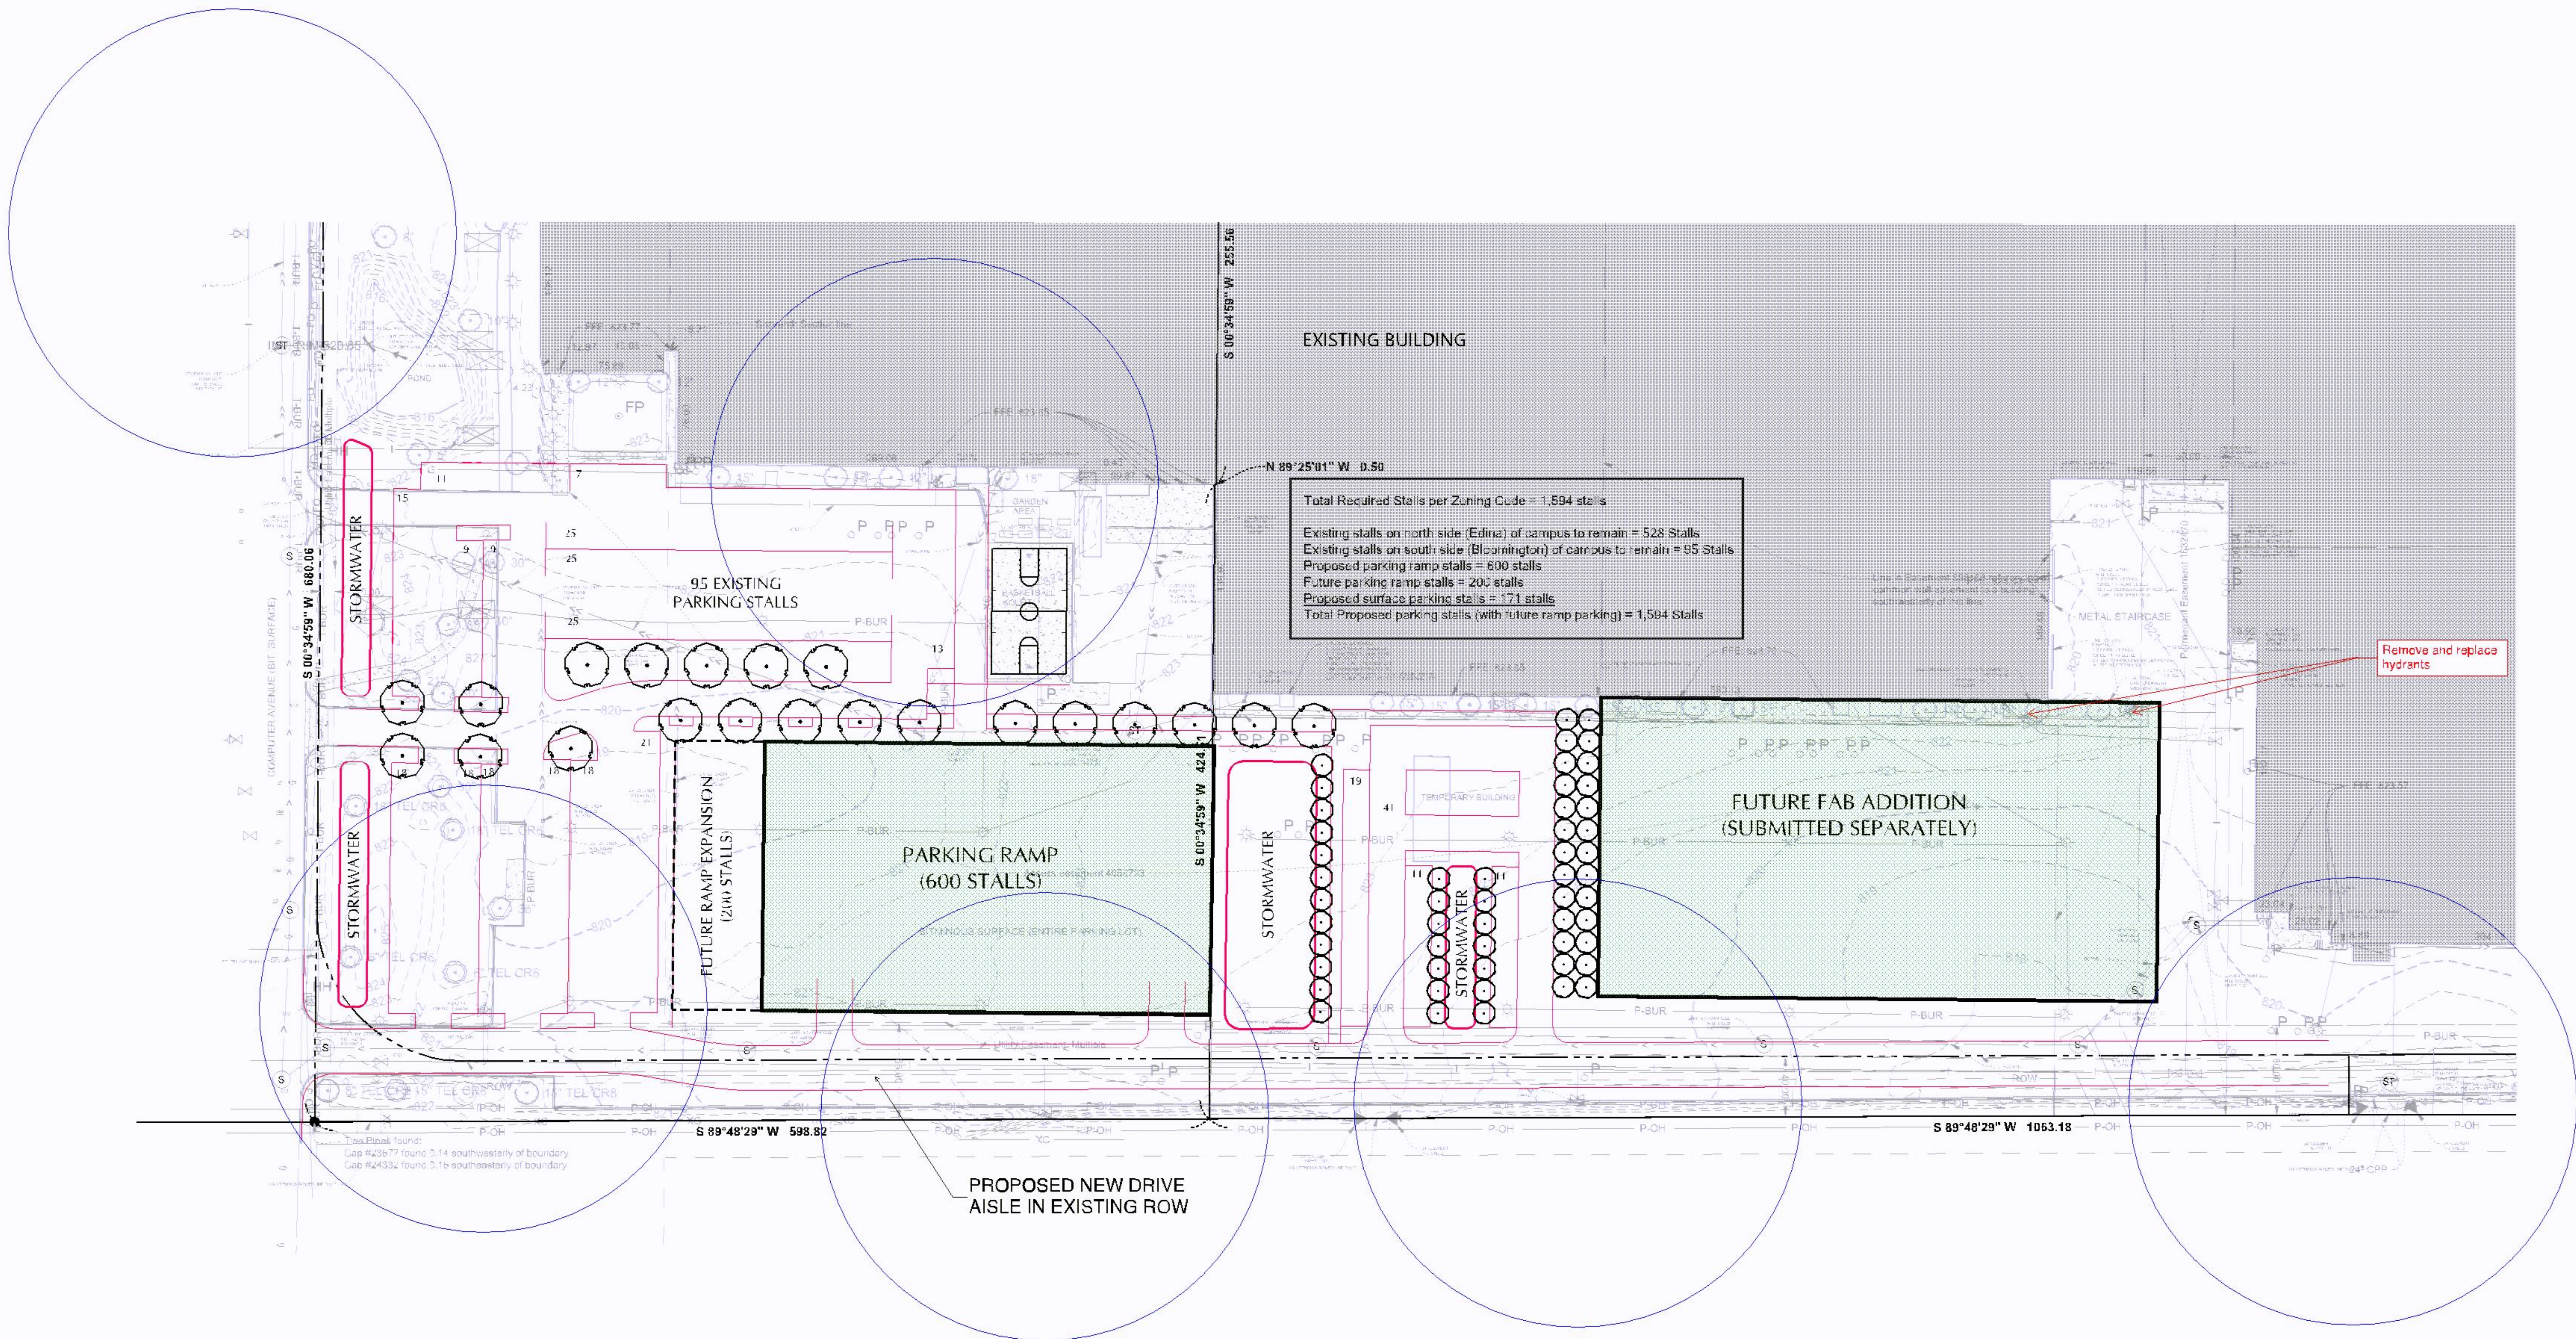

PARKING RAMP - SOUTHEAST VIEW

Must meet 2020 MN State Building Code

Provide a code analysis with the plans.

Must meet 2020 MN Accessibility Code


Separate permit and review by MN State Elevator inspector for elevators, escalators and moving walkways.

The City Code does not allow business signs on a parking ramp. Signs must be on the wall of the occupied building or freestanding, as allowed.

METAL SIGNAGE

PRECAST CONCRETE WITH ARCHITECTURAL FINISH

PERFORATED METAL SCREEN

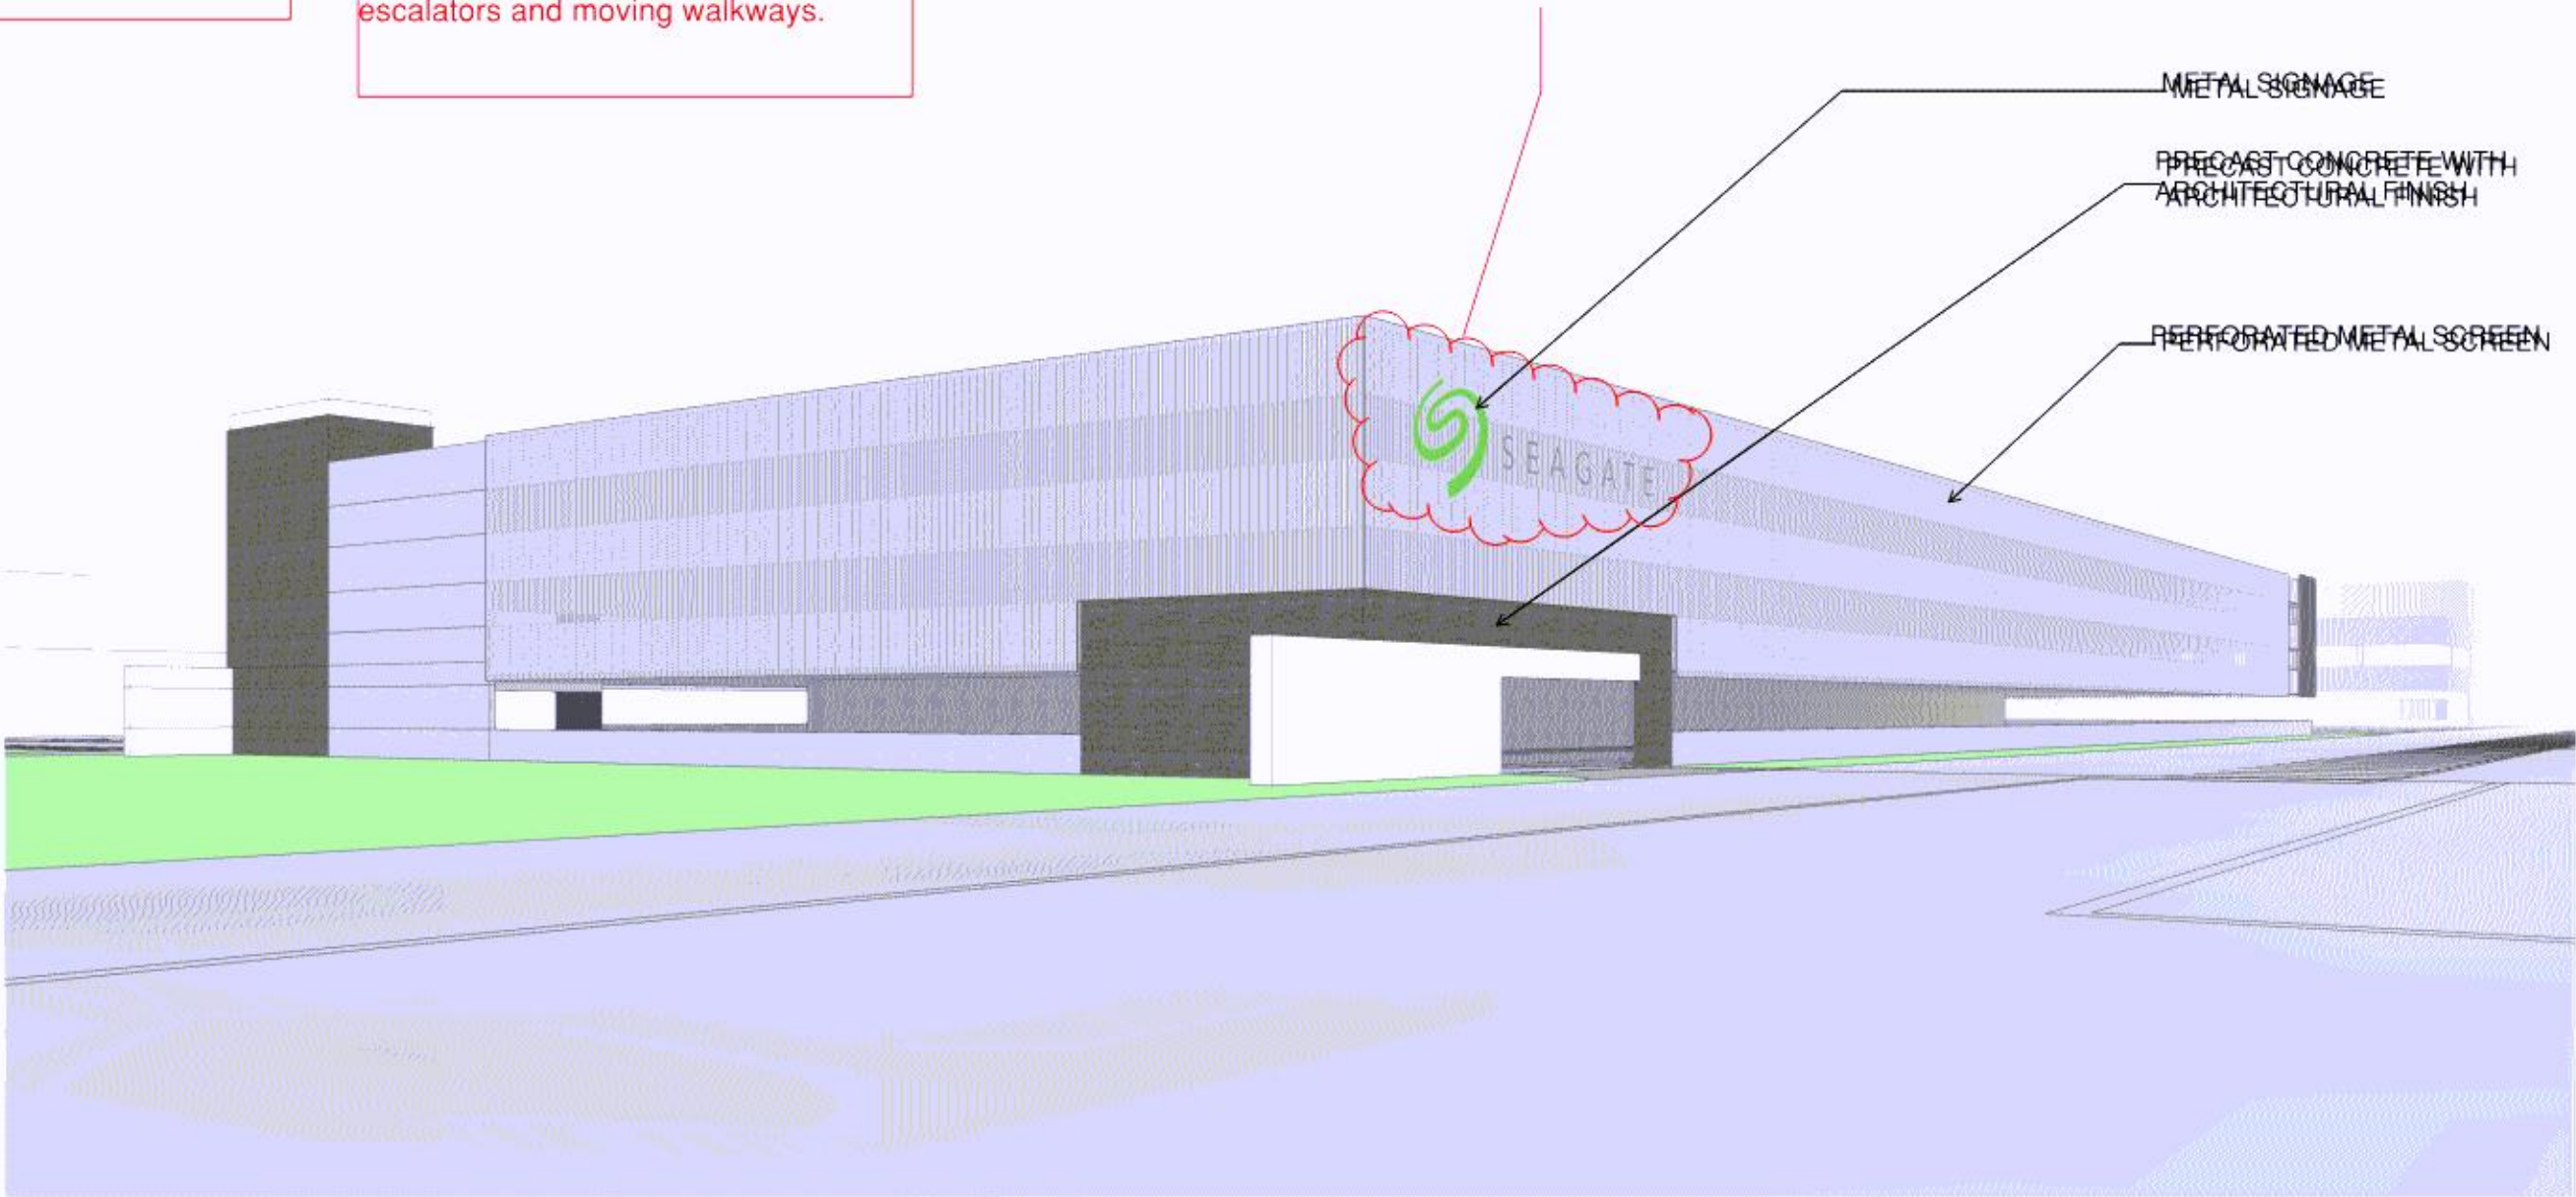

PARKING RAMP - NORTHEAST VIEW

