





Seagate Minnesota Campus Parking Ramp

Bloomington City Planning Commission Submittal

July 8, 2020

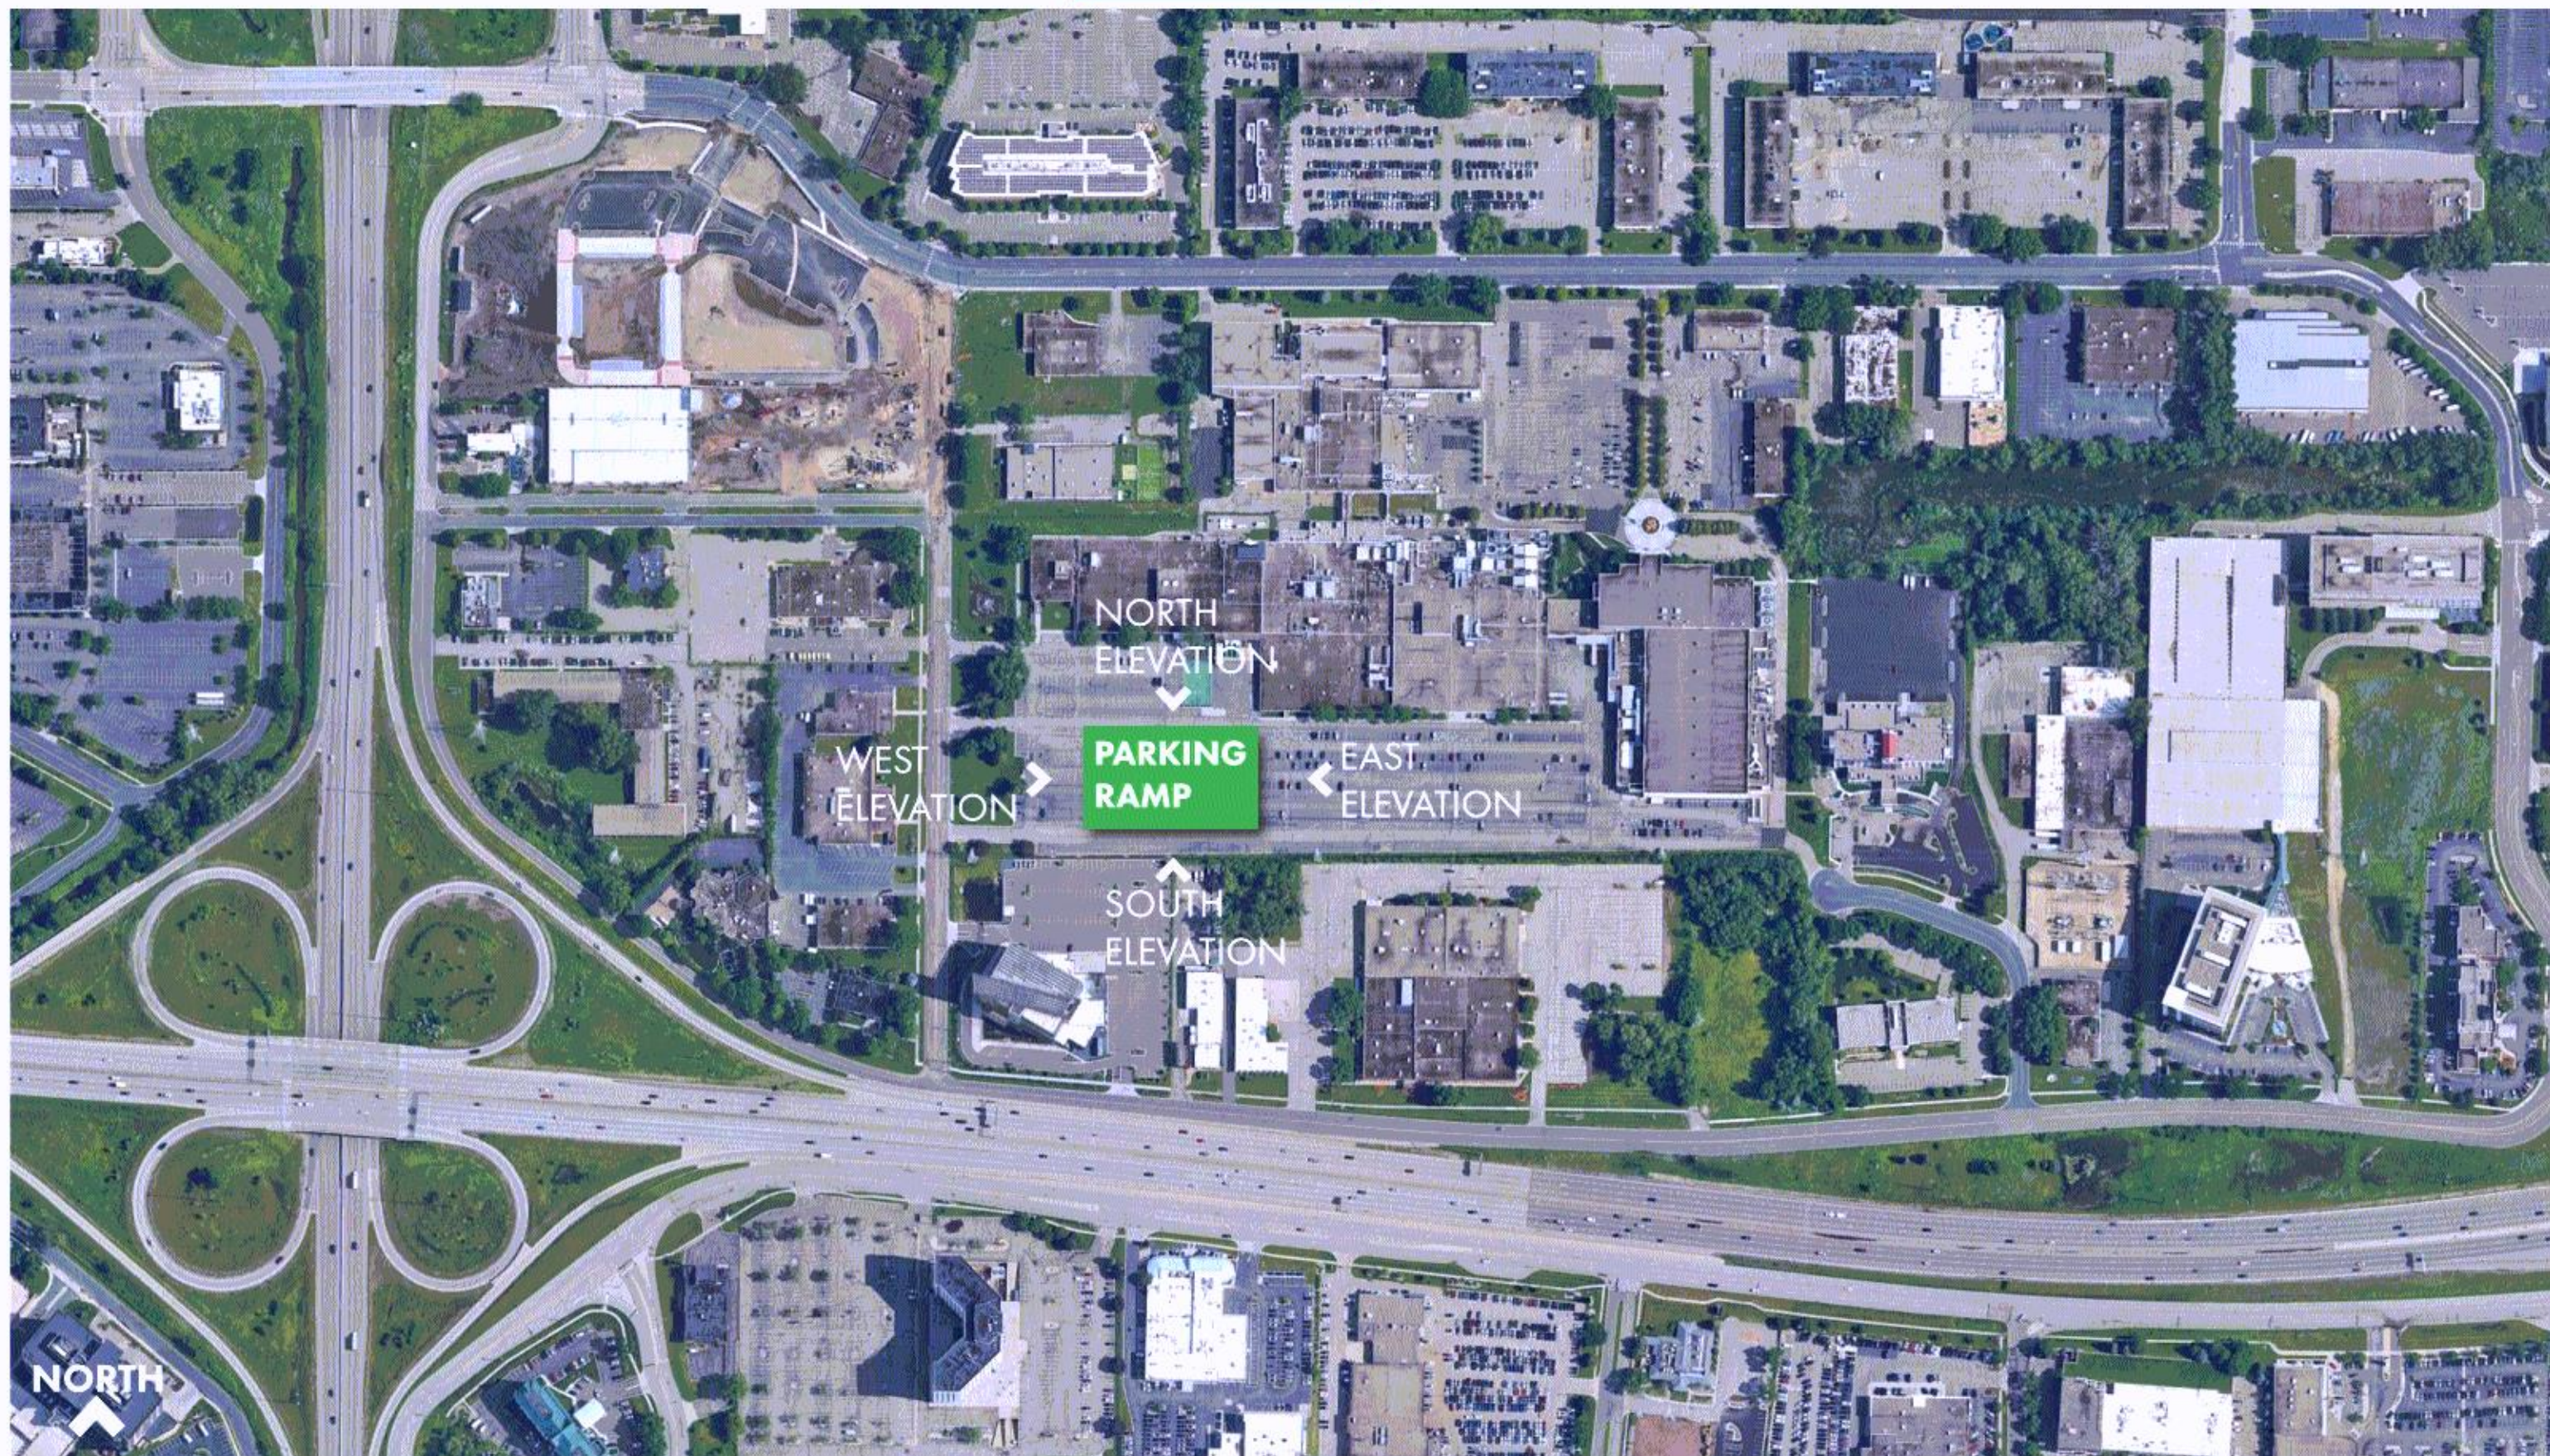


EXTERIOR MATERIAS

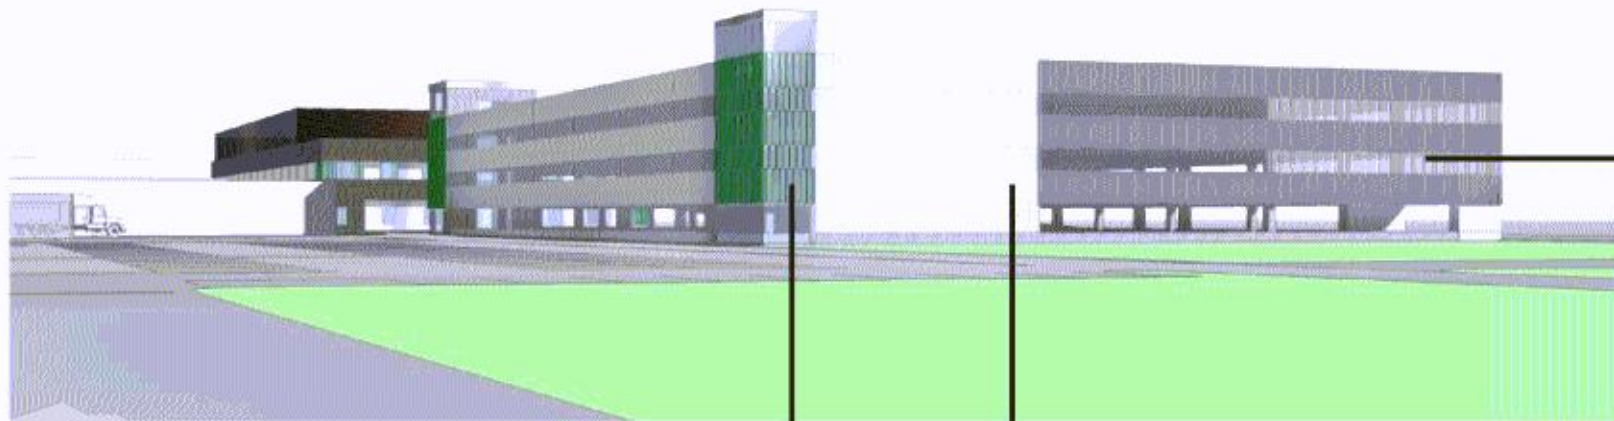



EXTRUDED ALUMINUM SUN SHADE
COLOR TBD




WHITE ARCHITECTURAL FINISH
PRECAST CONCRETE PANEL

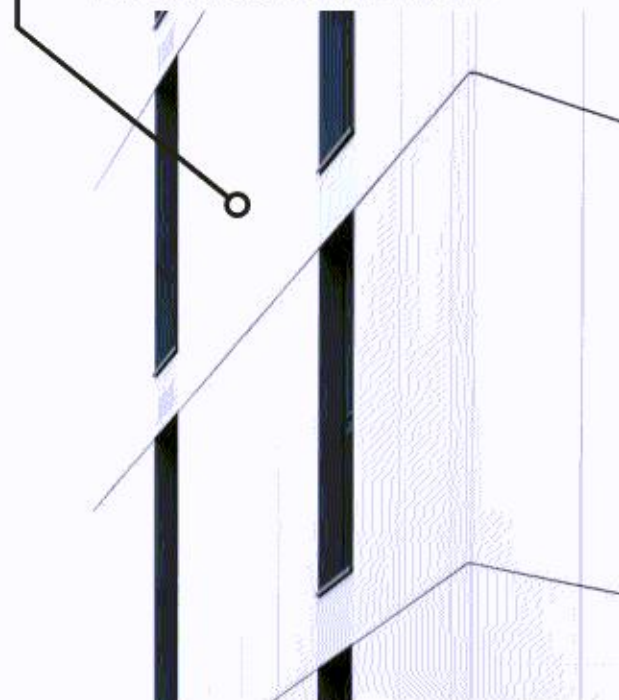


PERFORATED ALUMINUM PANEL WITH CUSTOM PROFILE AND ANODIZE FINISH

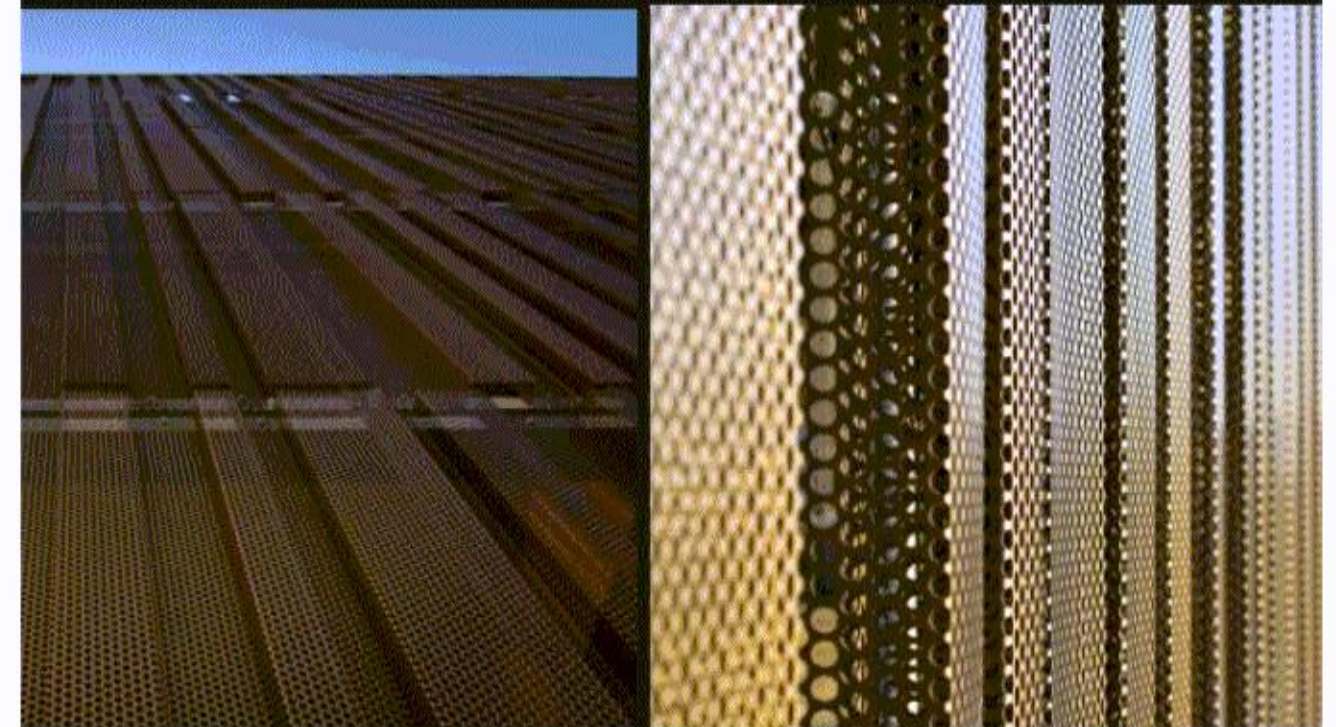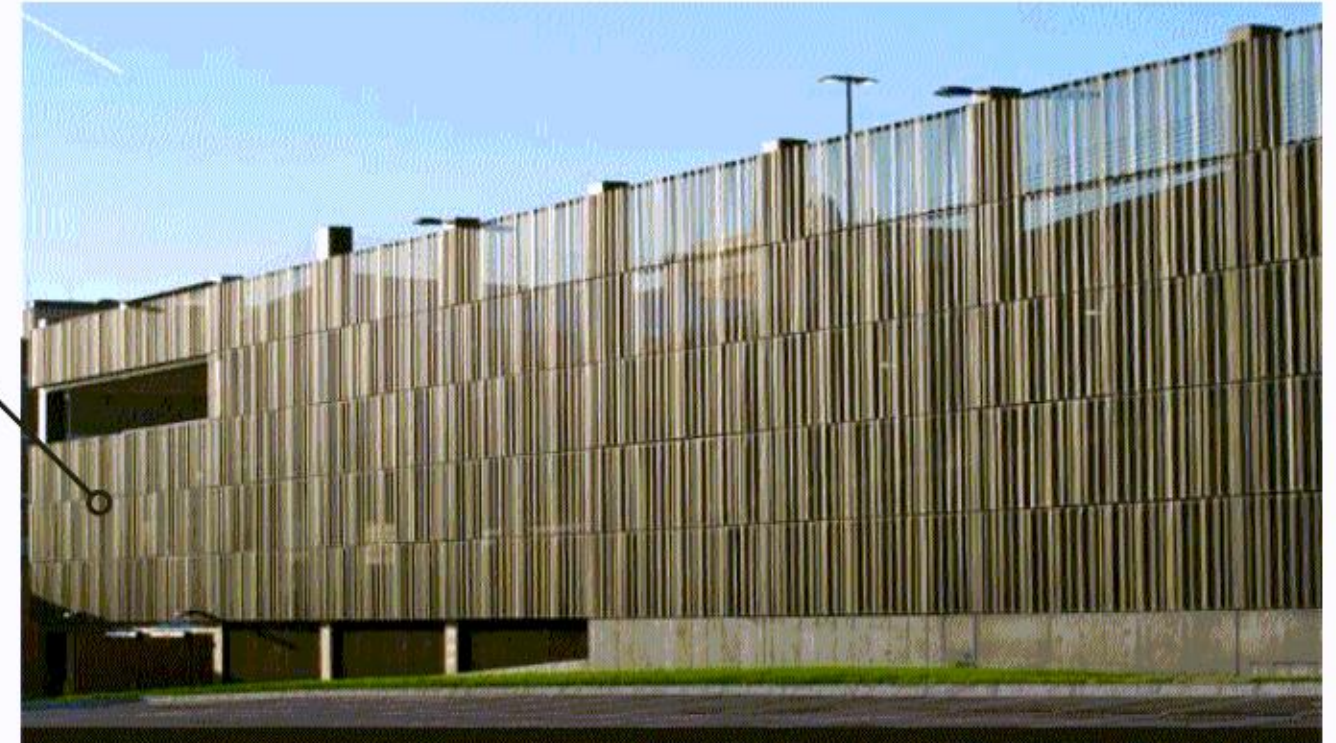


EXTERIOR ELEVATION_SOUTH

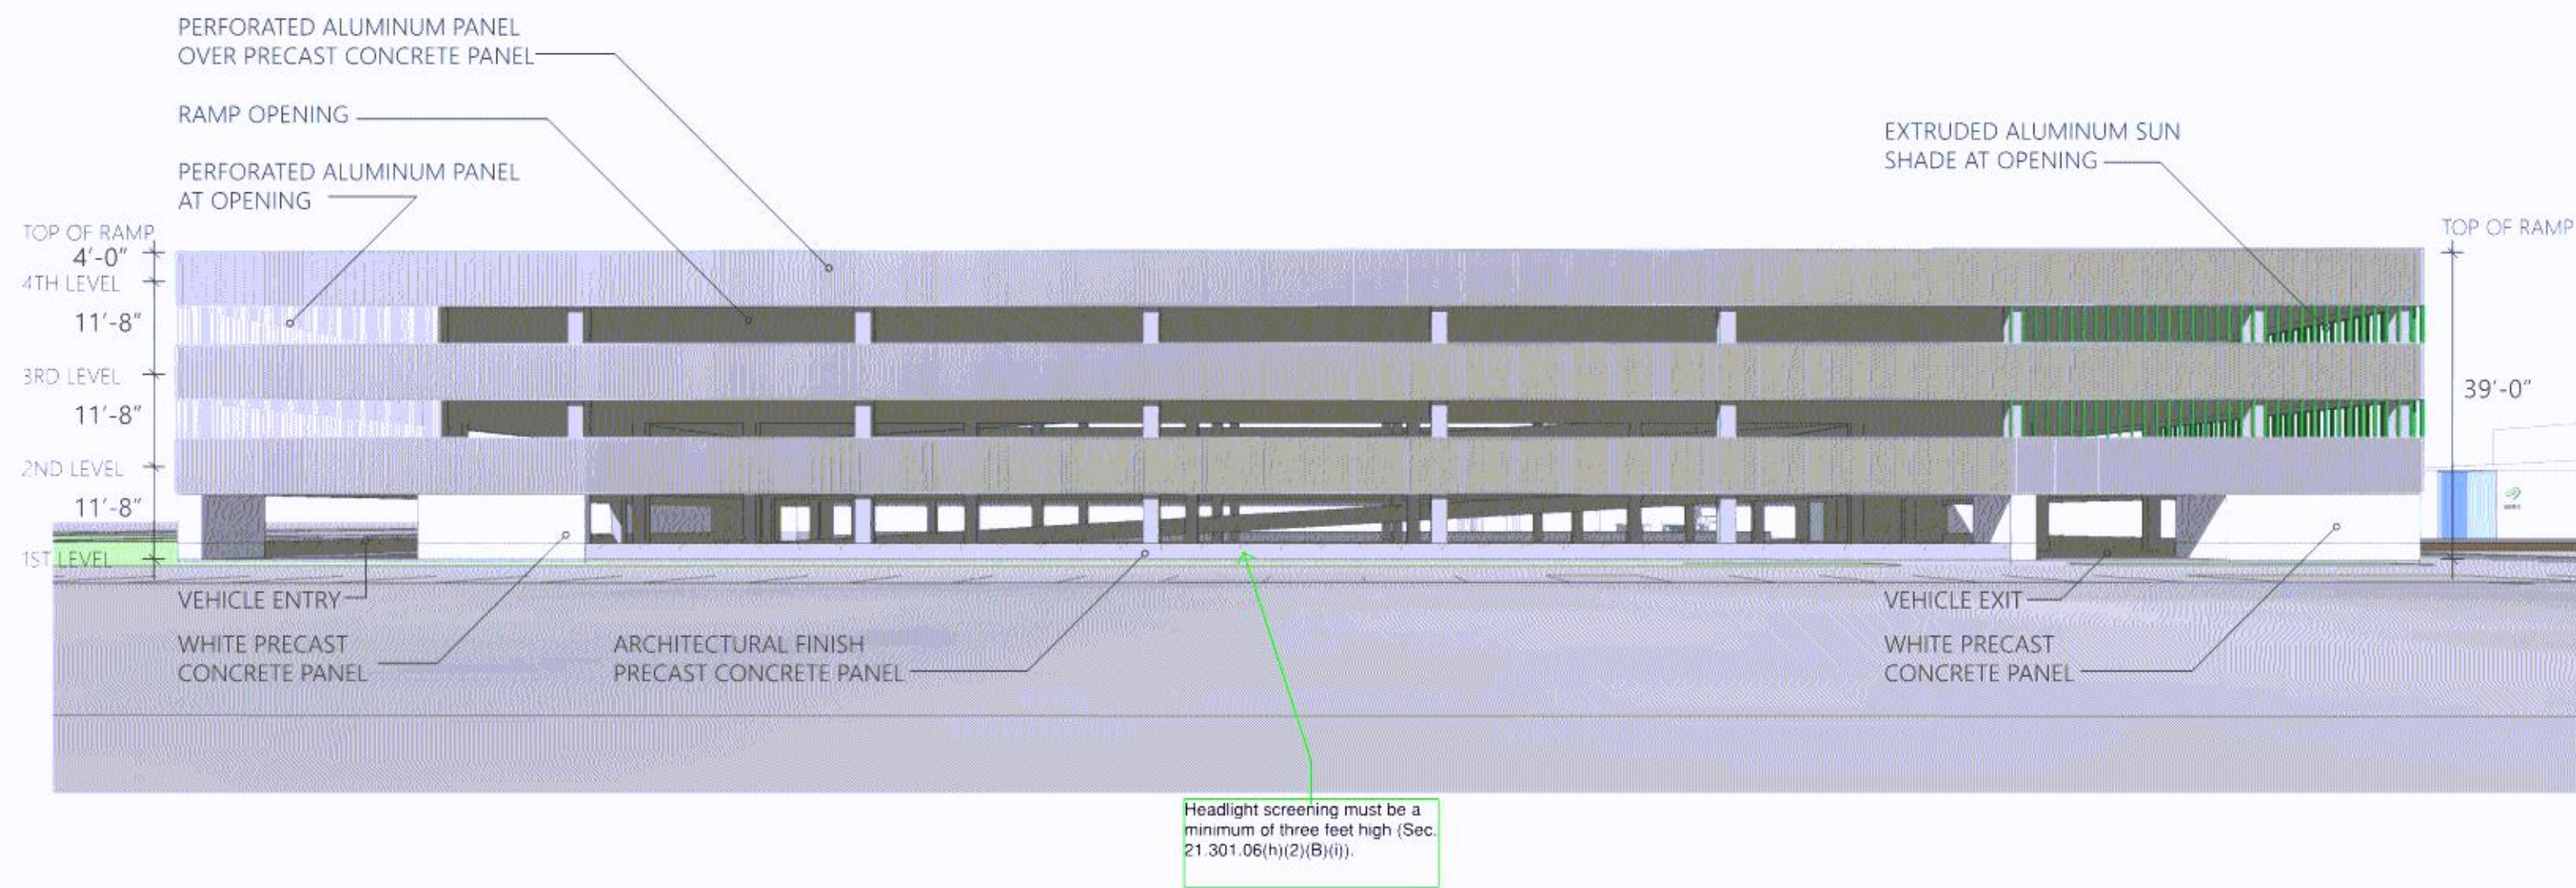


EXTERIOR ELEVATION_EAST

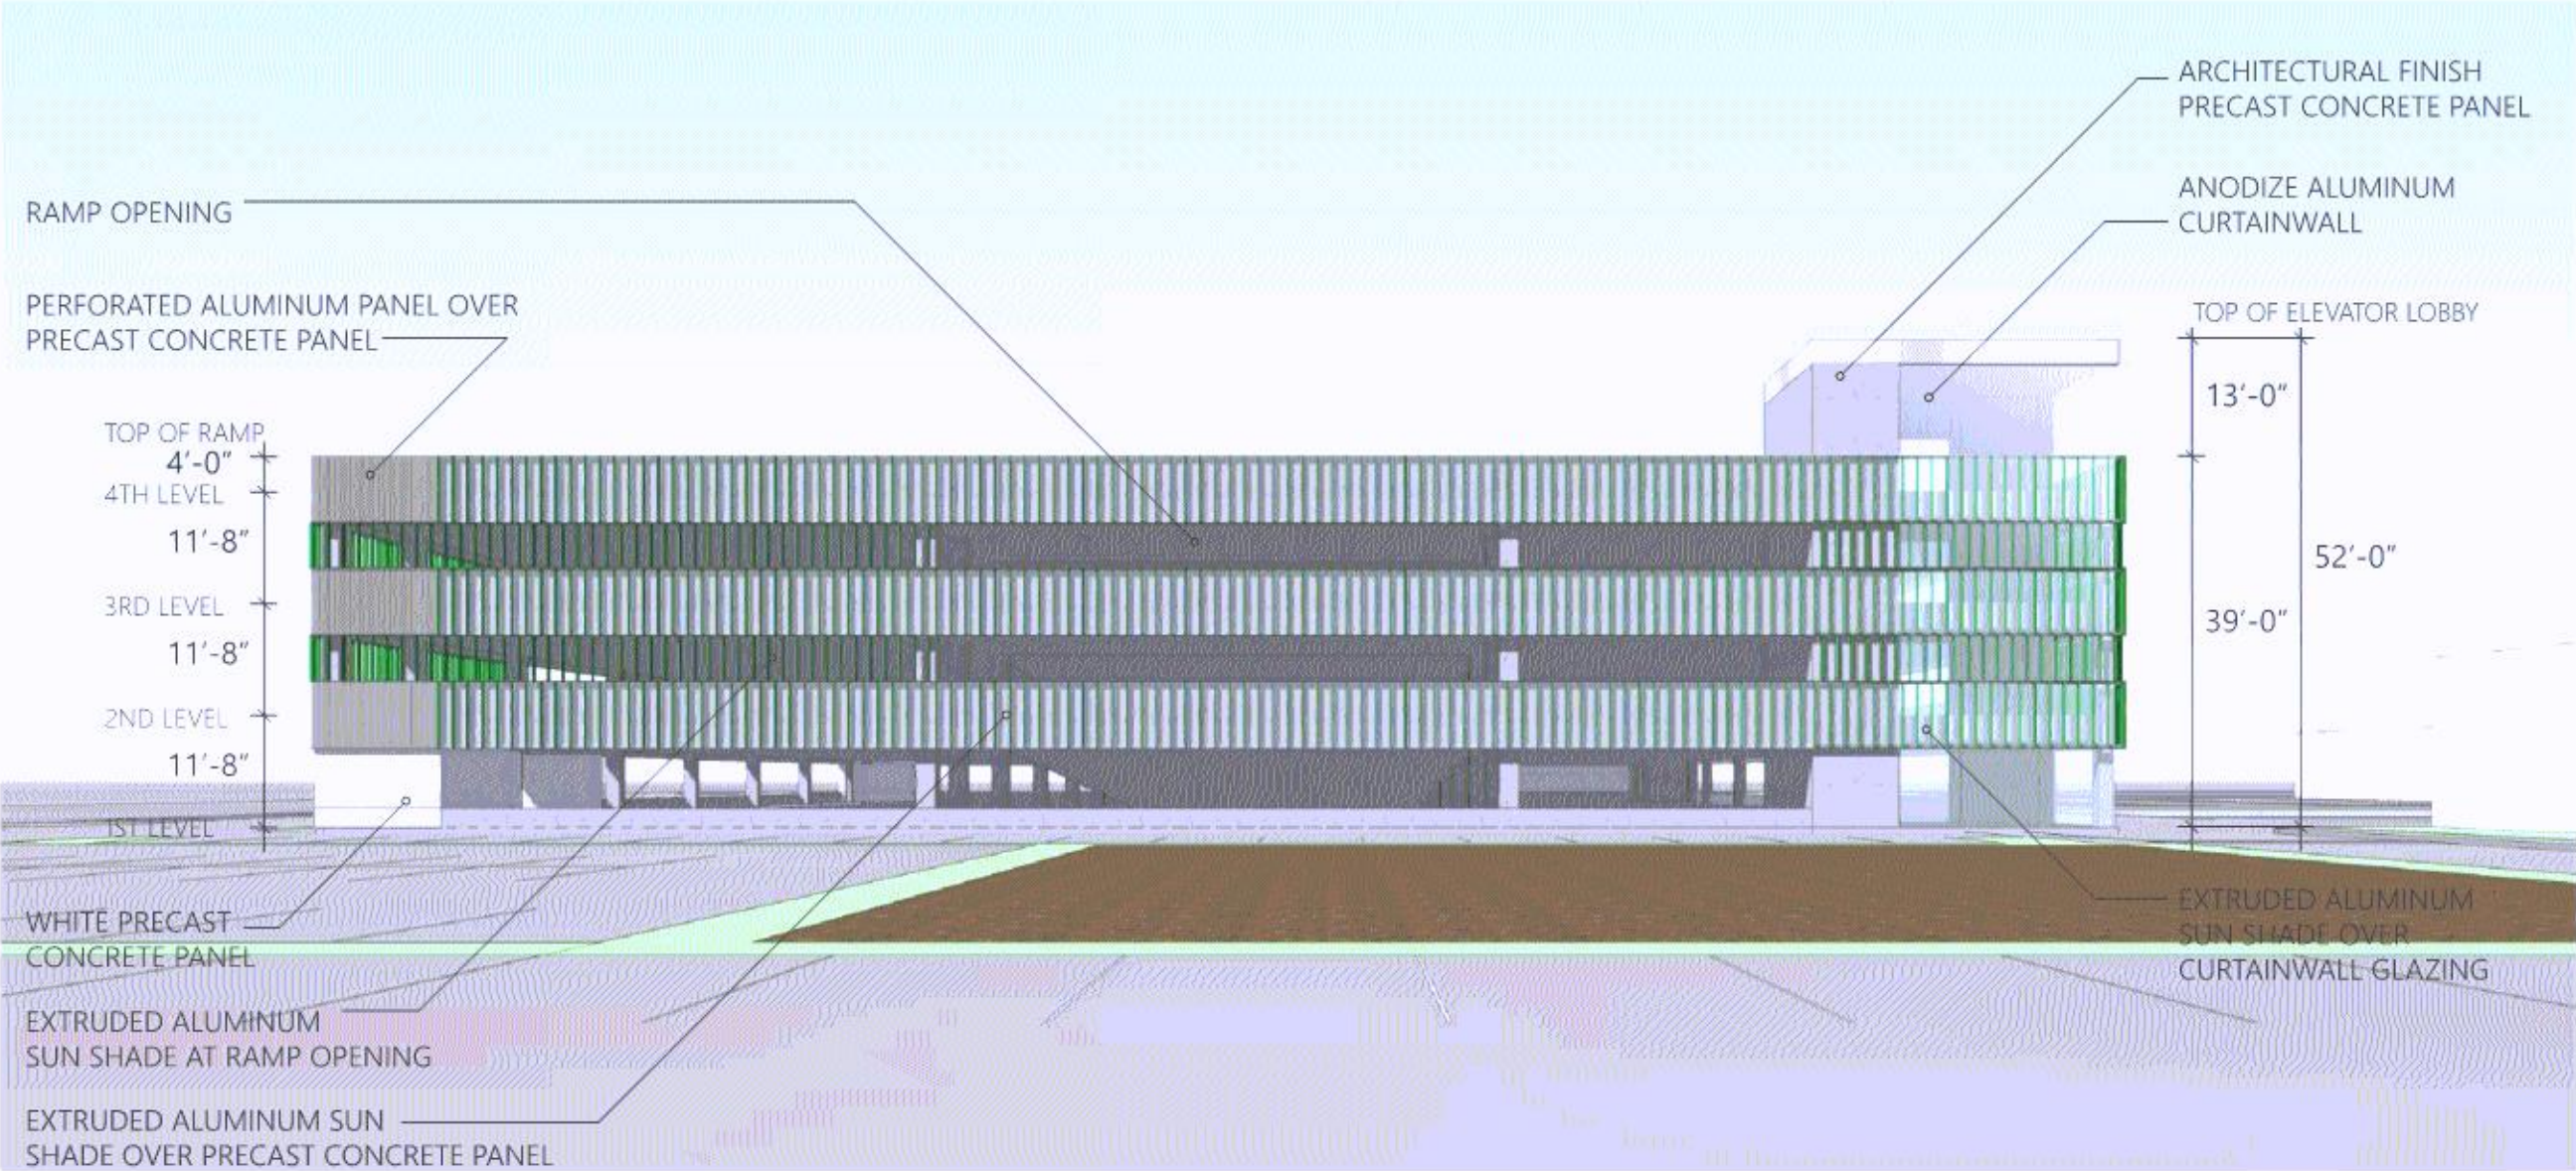


EXTERIOR ELEVATION_NORTH

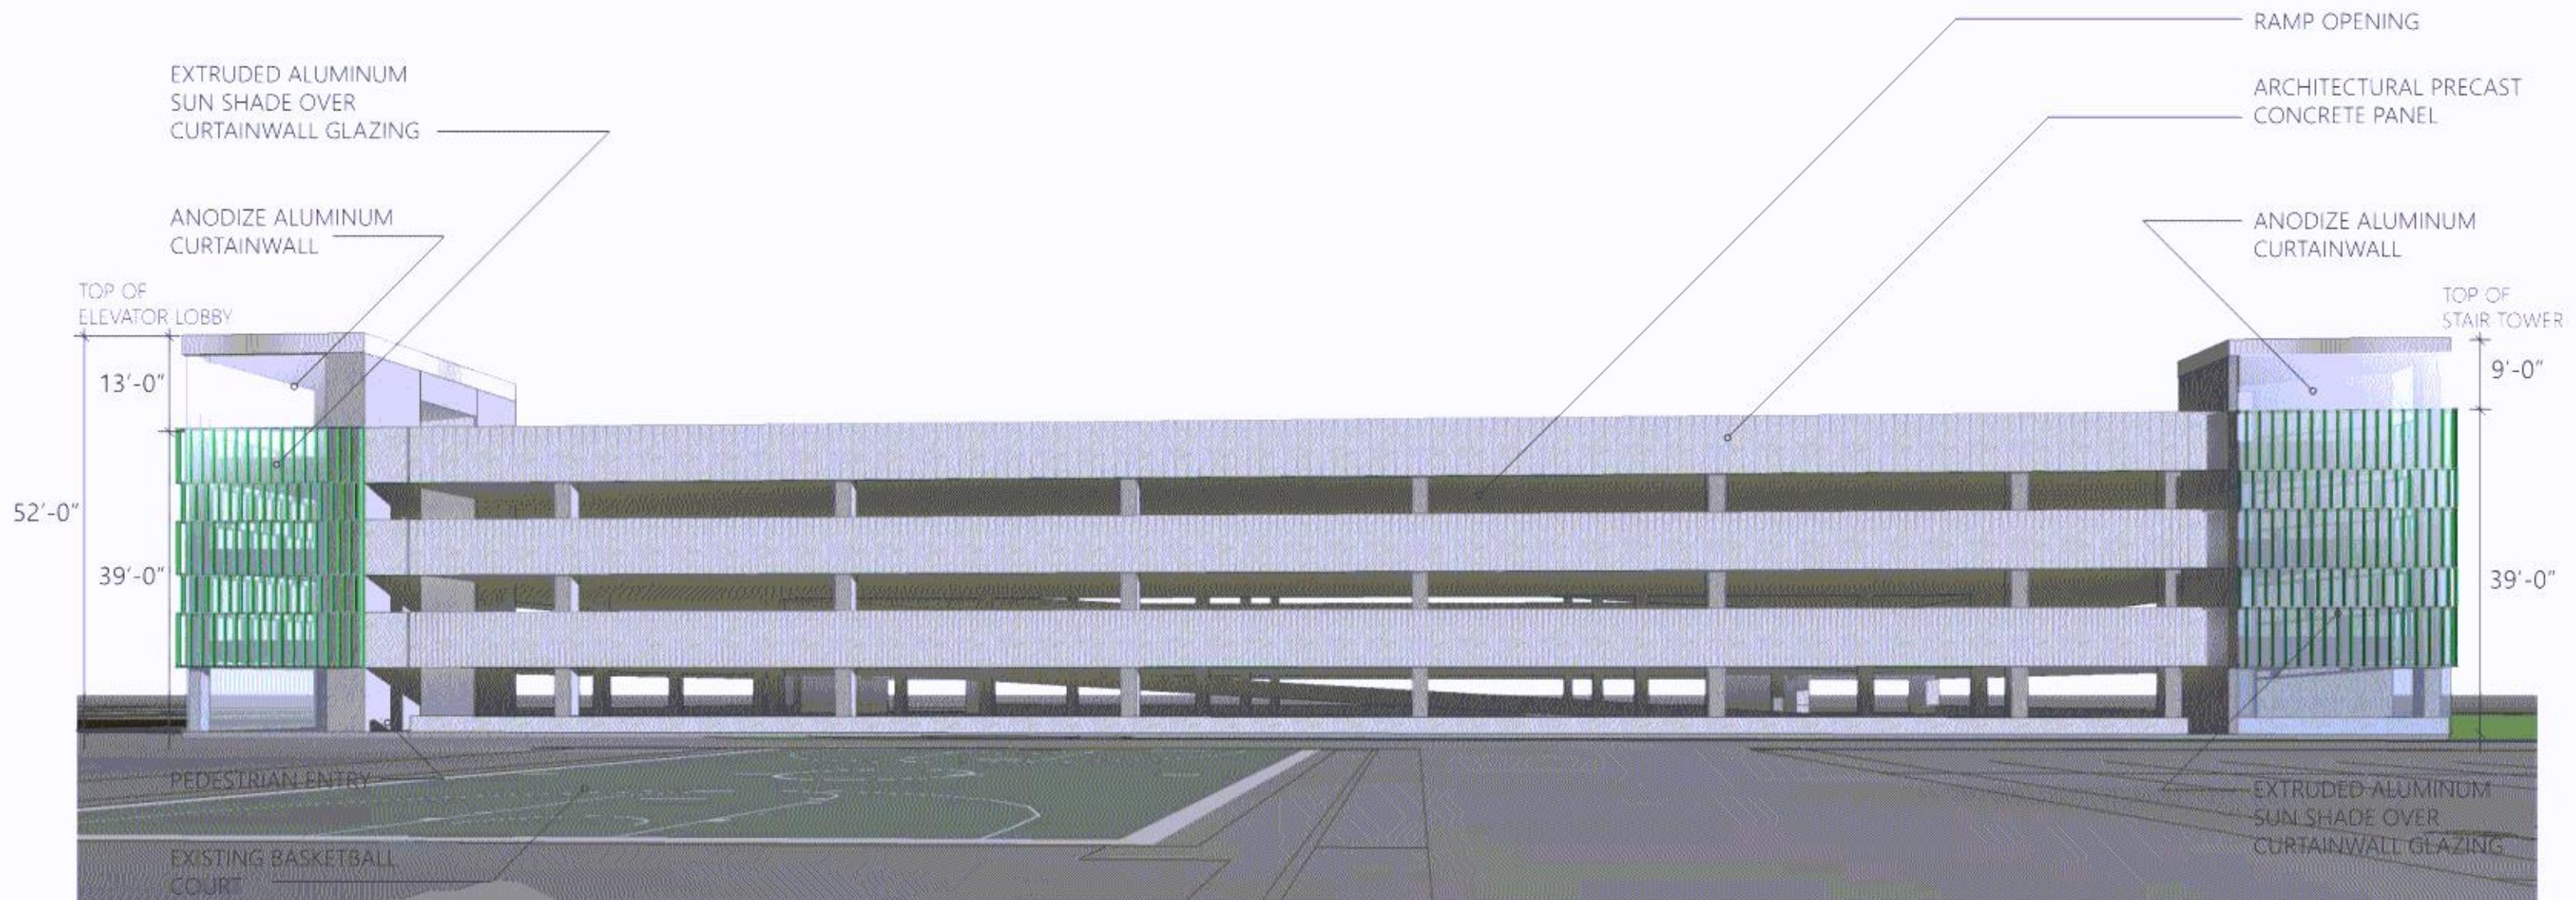


EXTERIOR ELEVATION_WEST

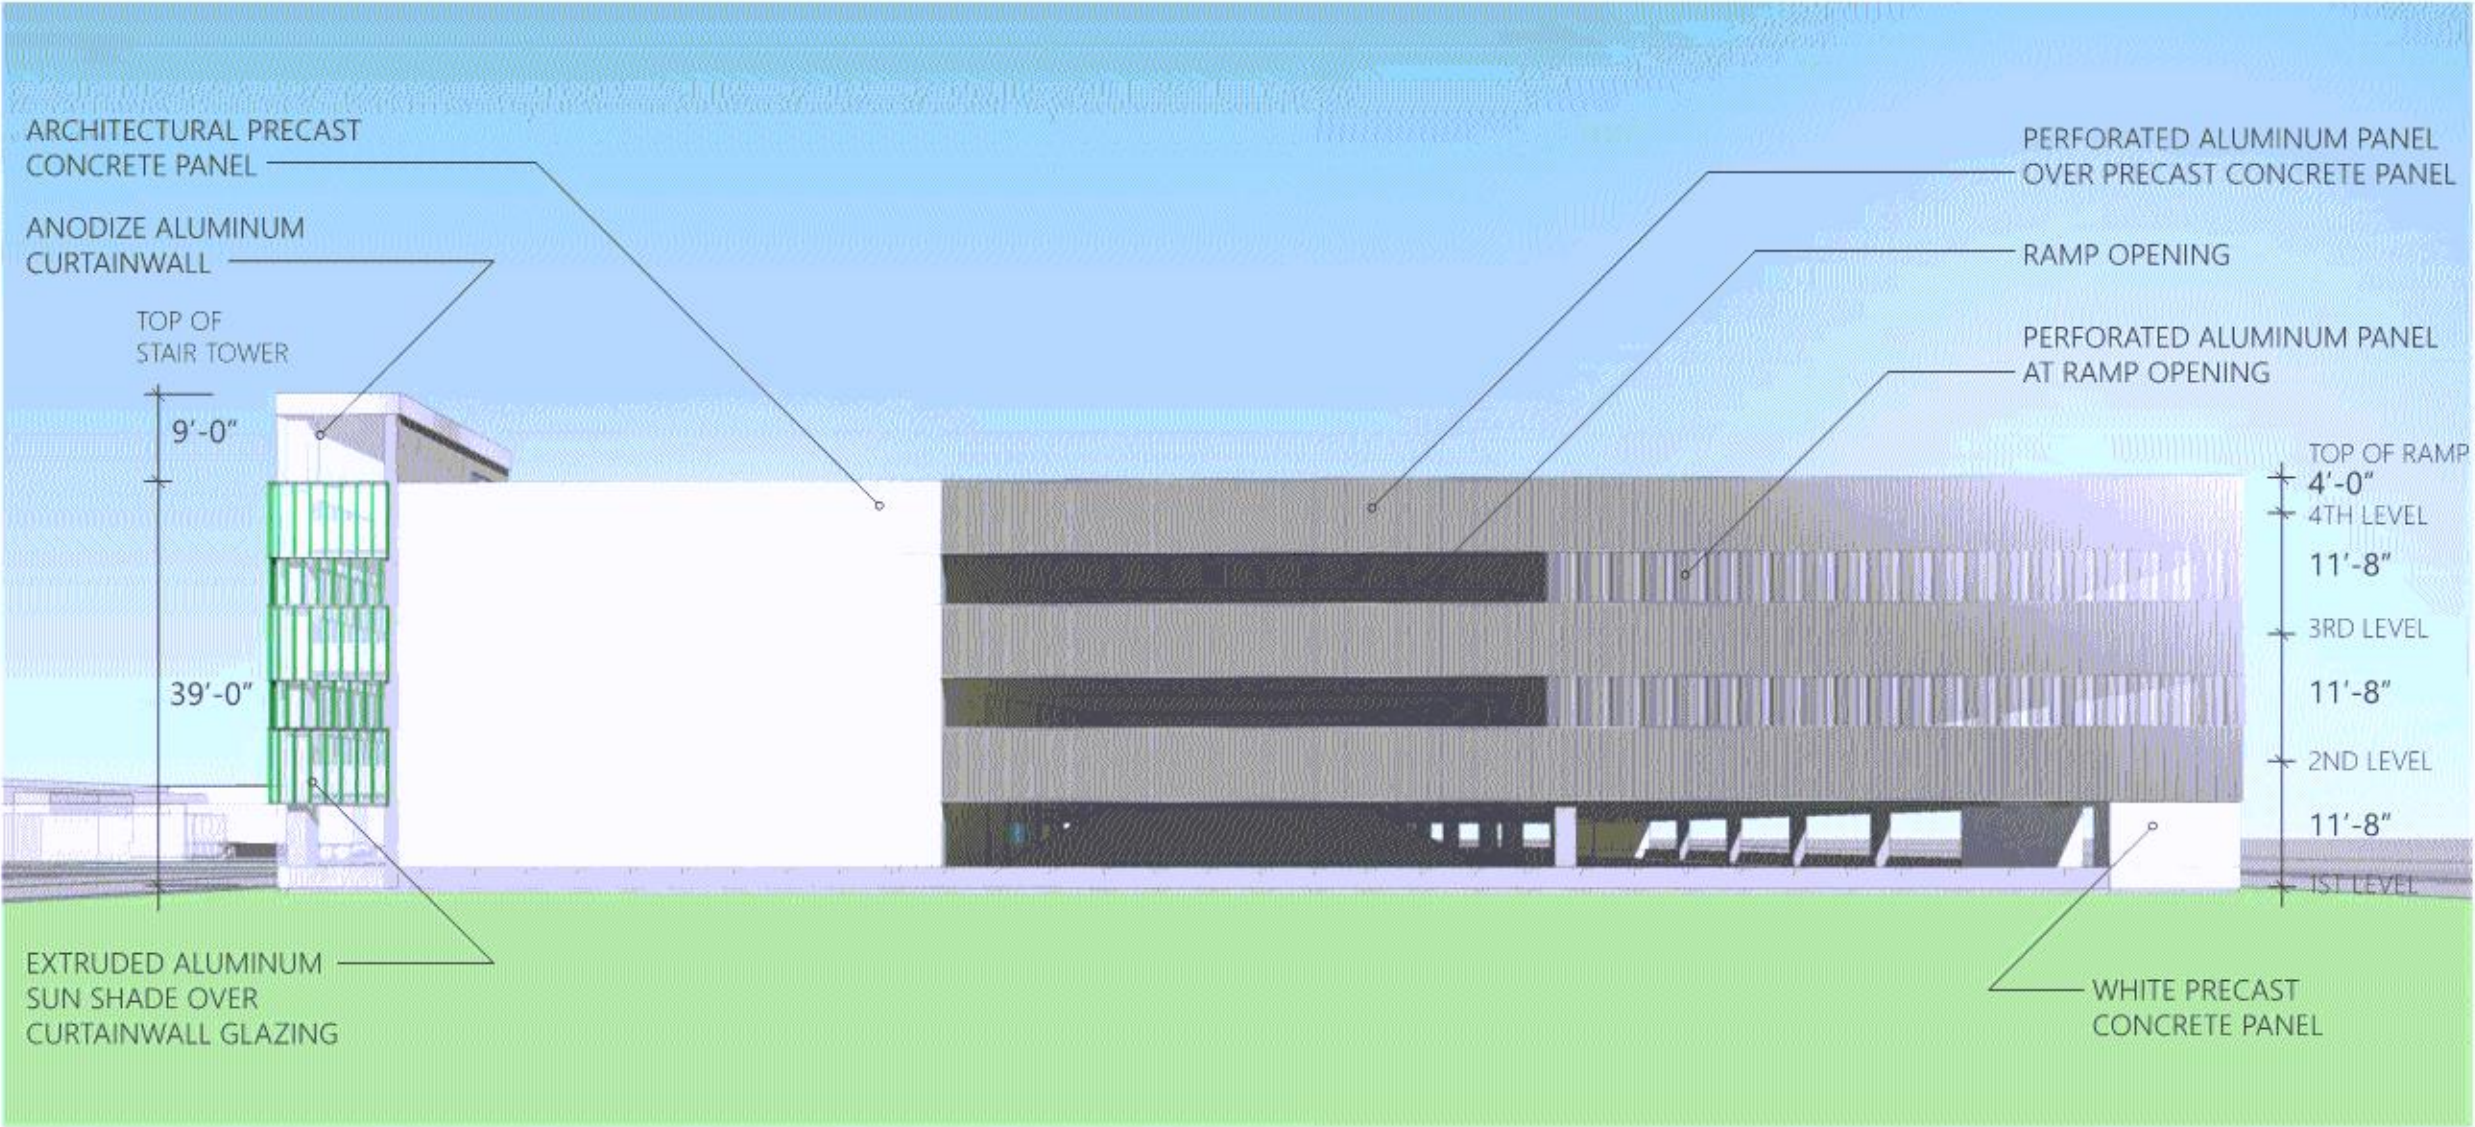


EXTERIOR SCHEME_NORTHWEST

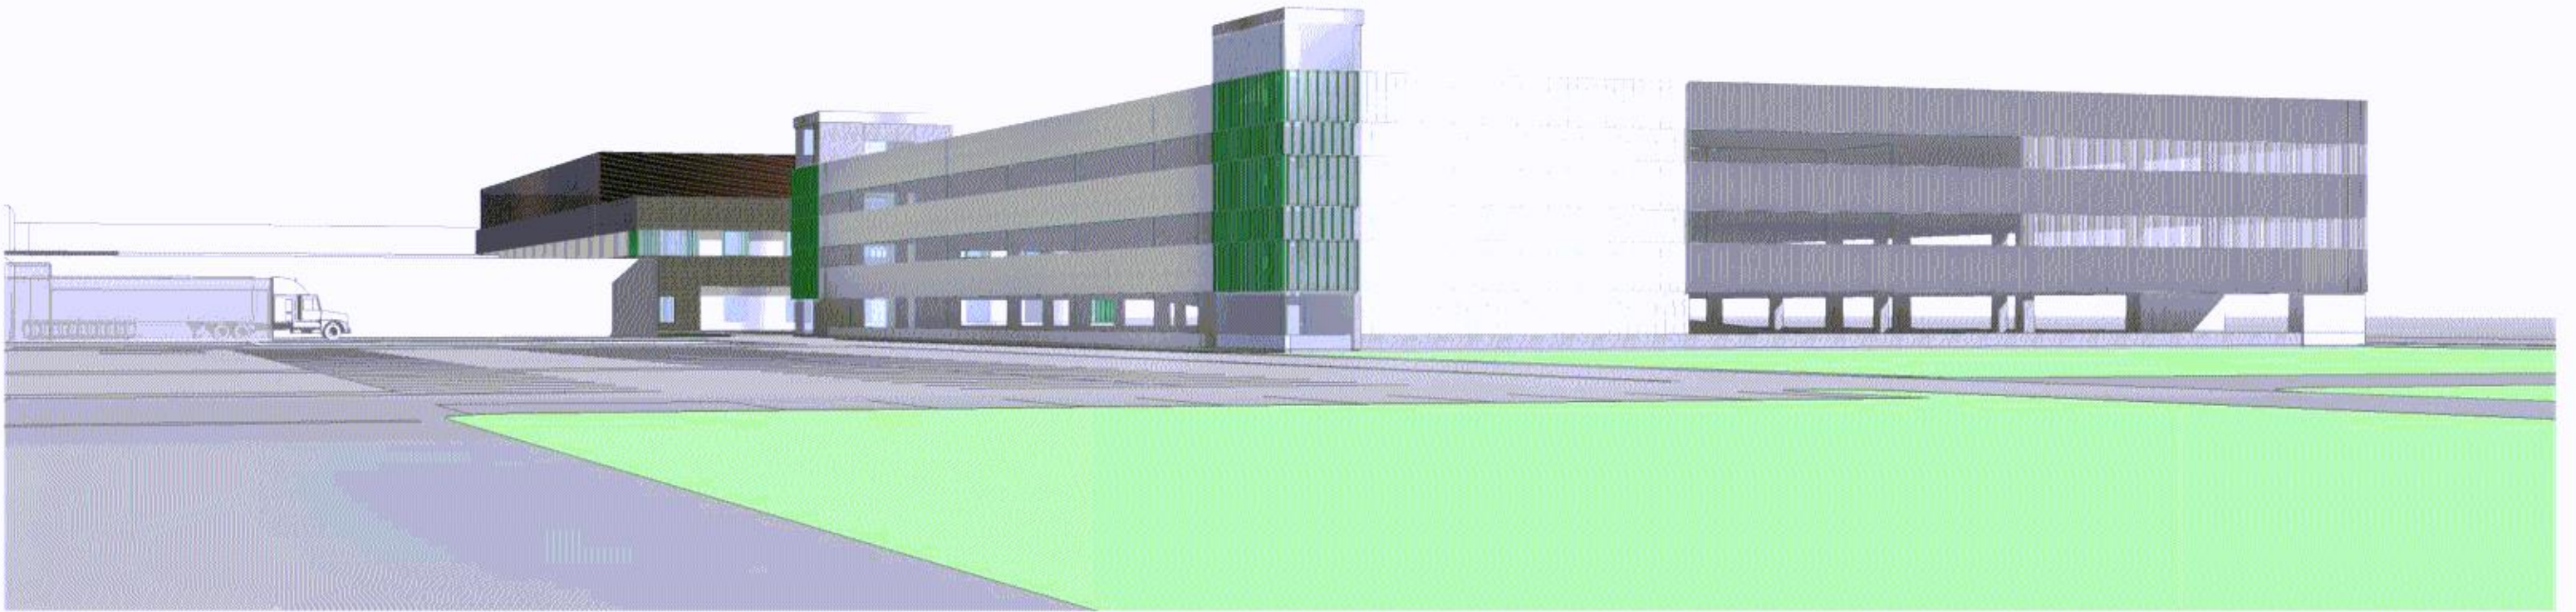


EXTERIOR SCHEME_SOUTHWEST

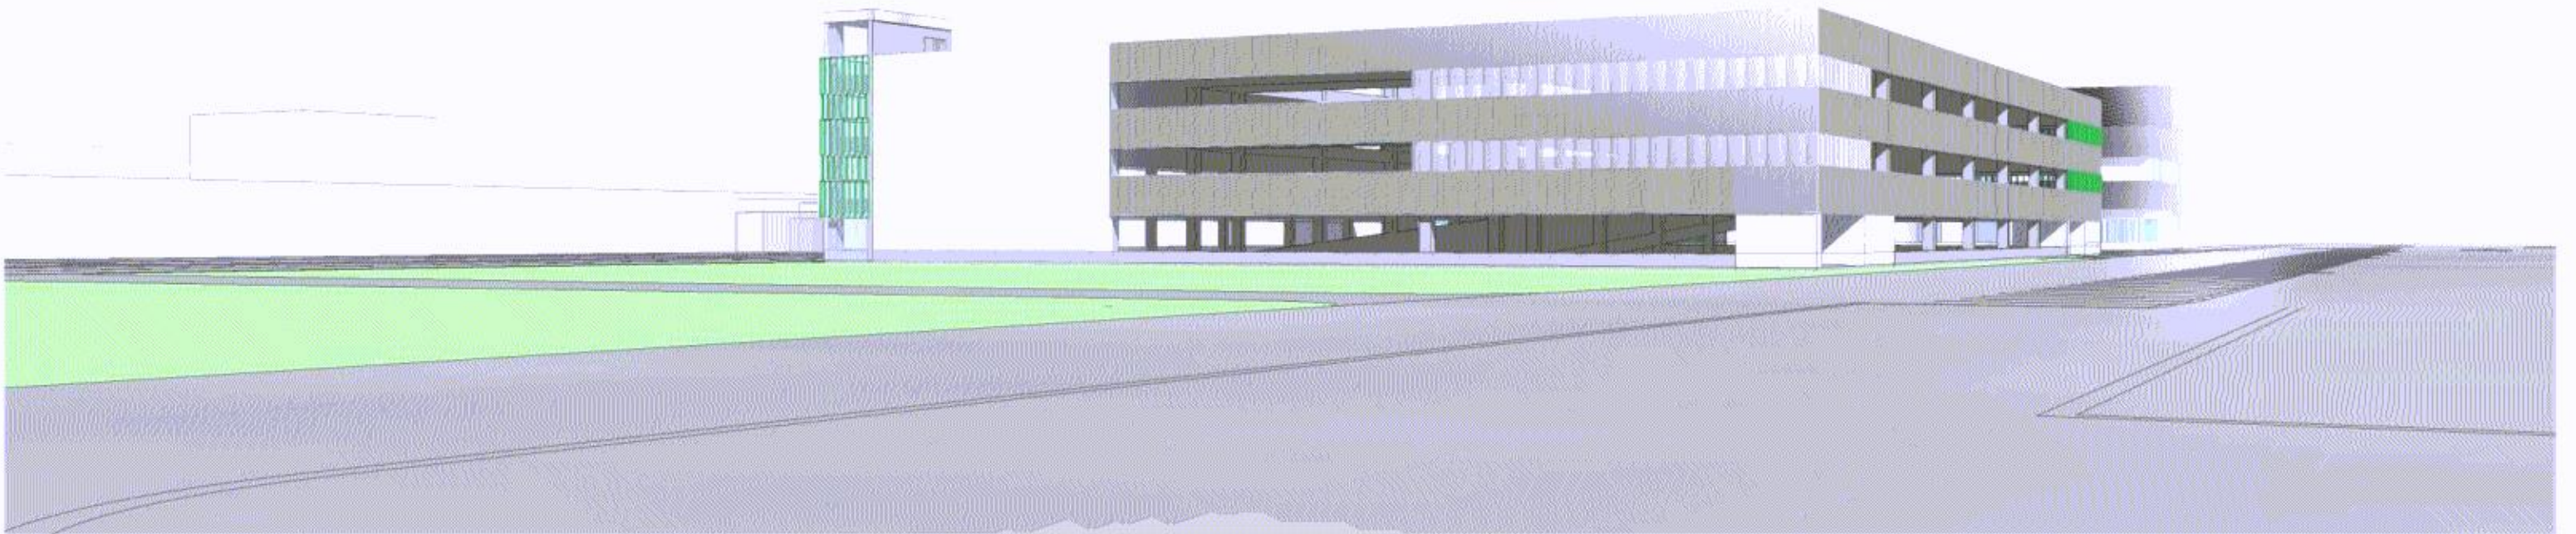

EXTERIOR SCHEME_SOUTHEAST

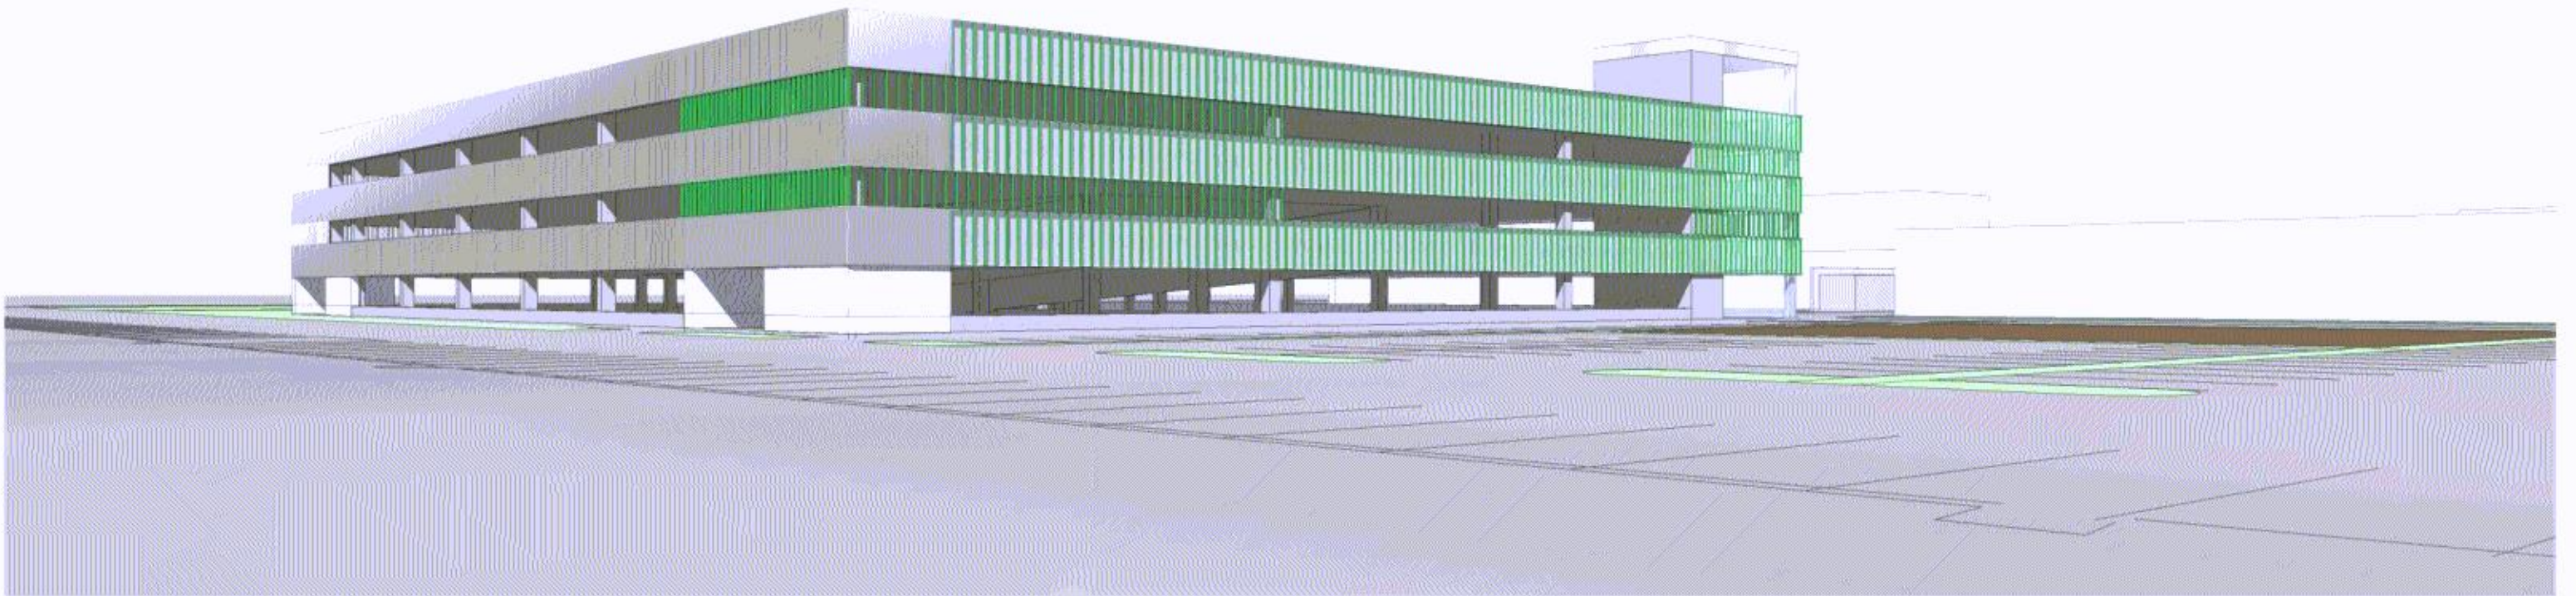

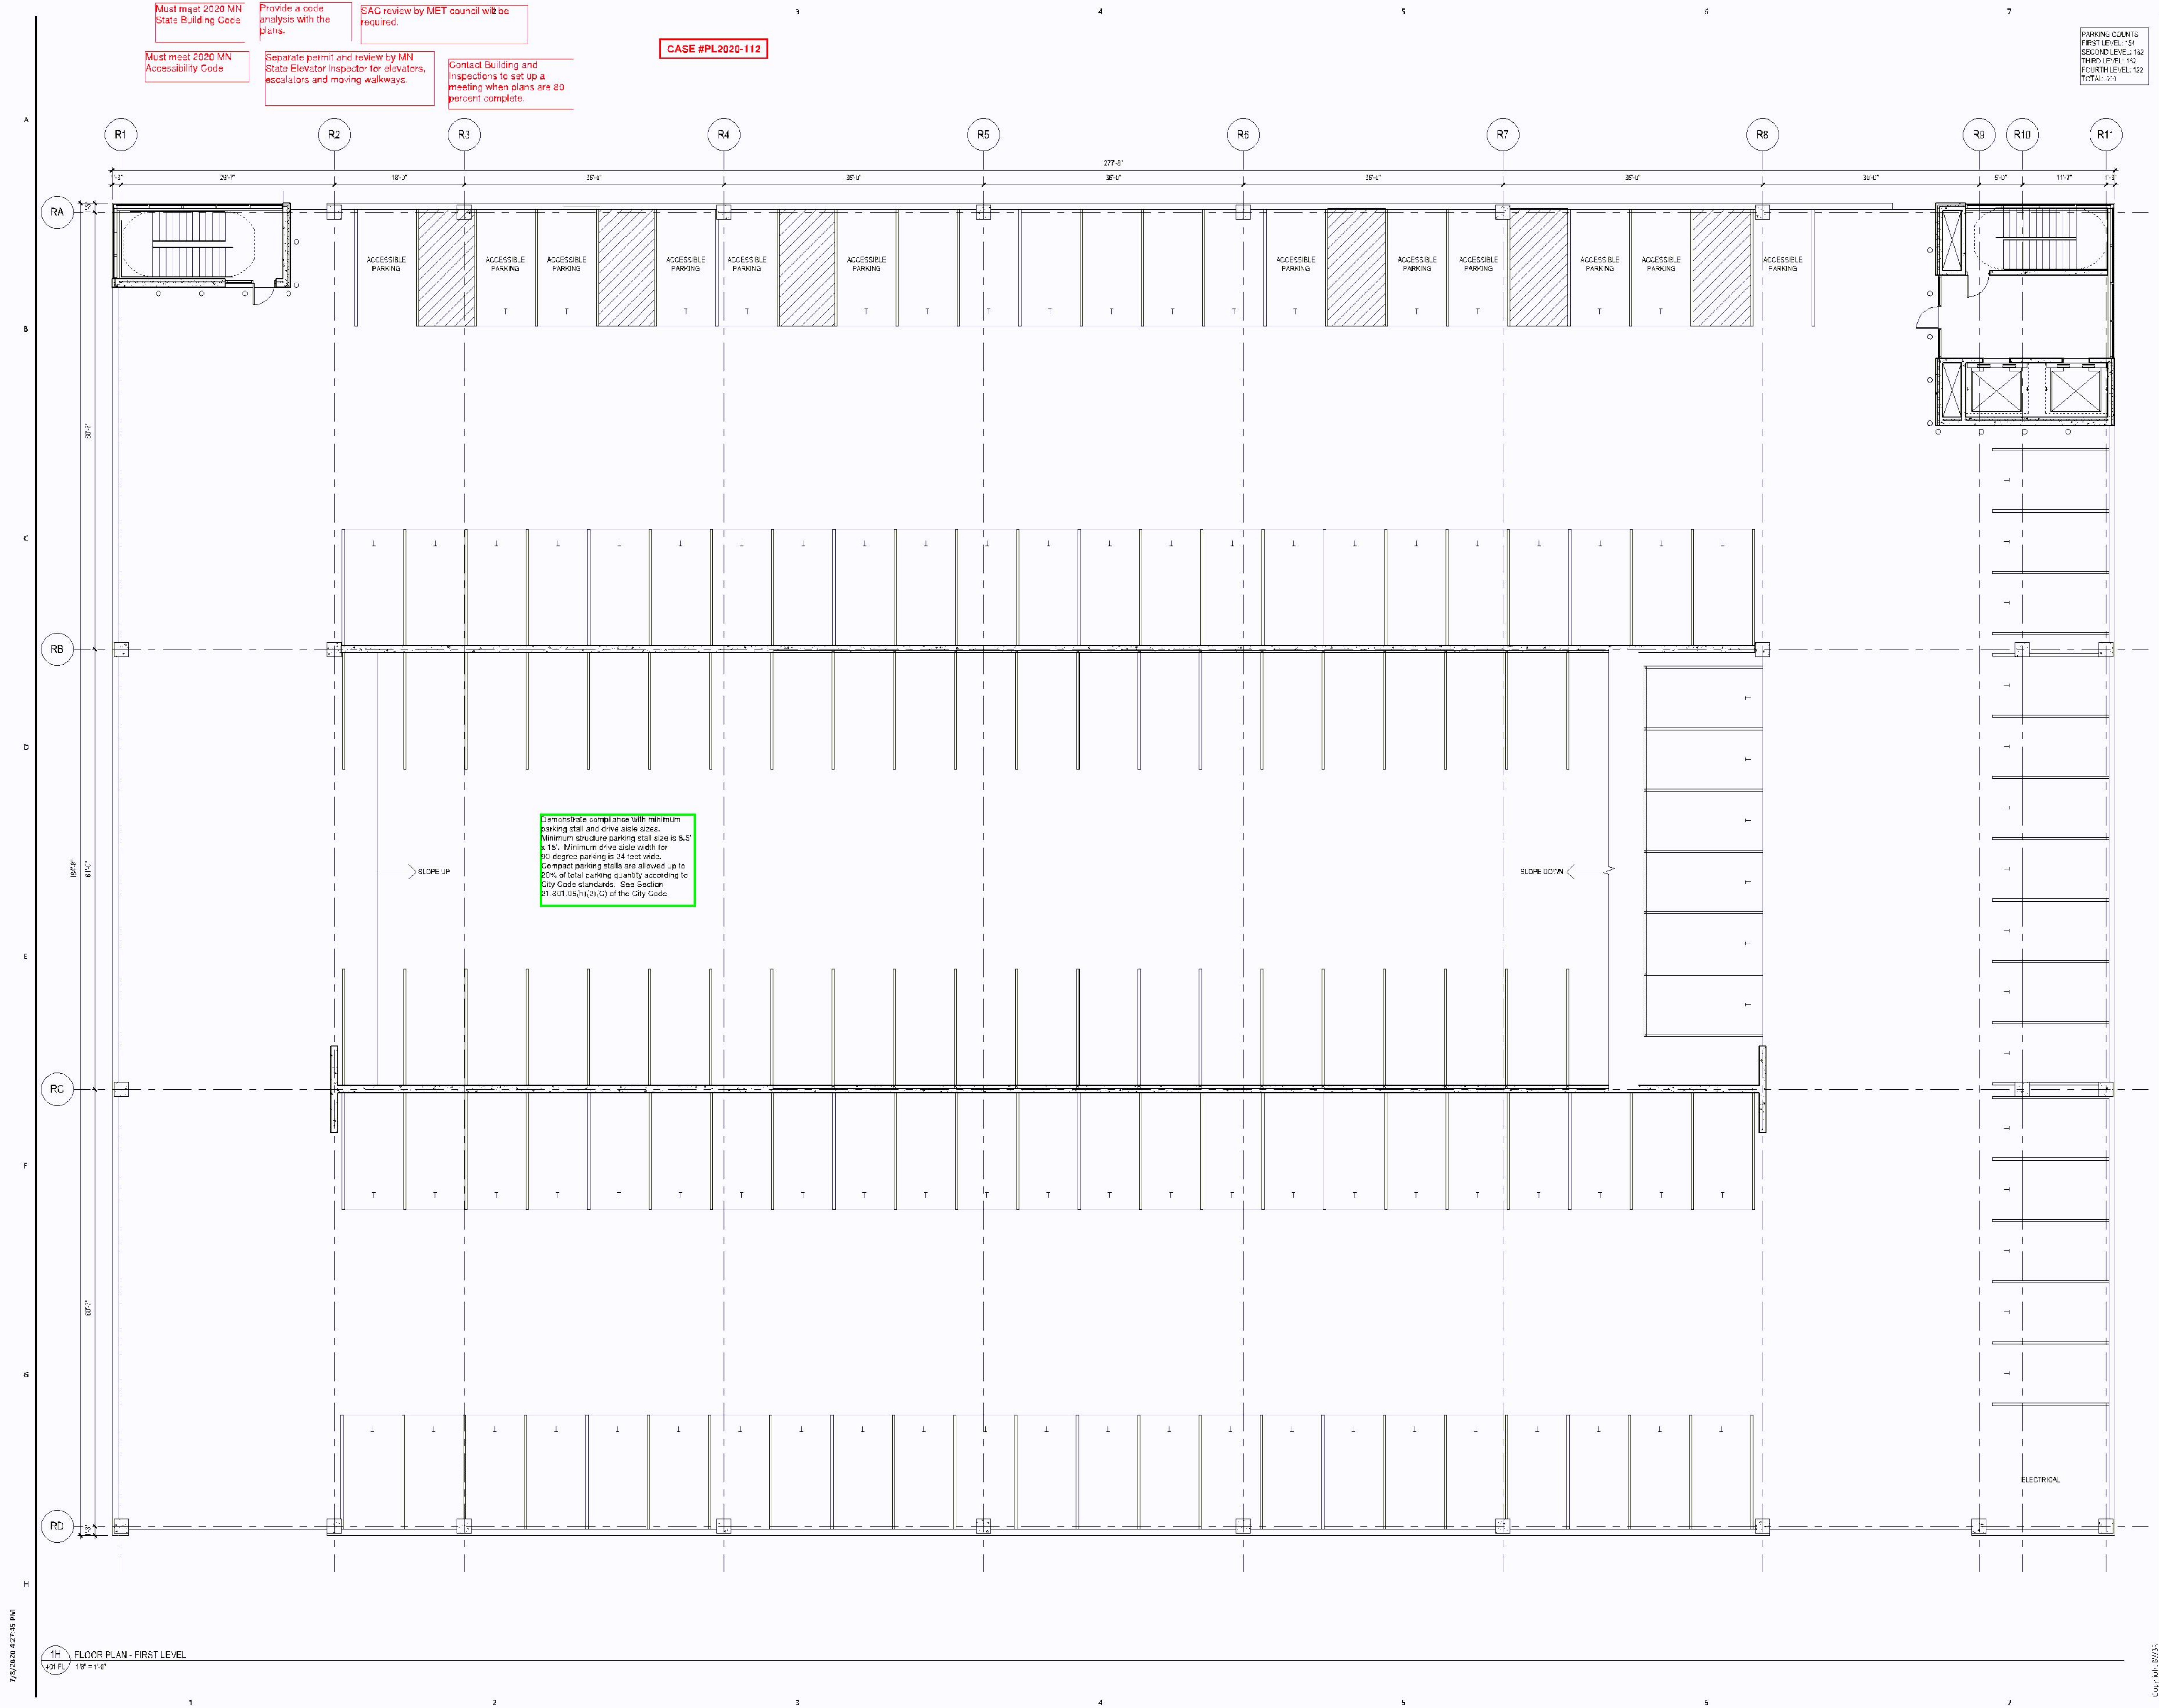

Must meet 2020 MN State Building Code
Must meet 2020 MN Accessibility Code
Provide a code analysis with the plans.
SAC review by MET council will be required.
Separate permit and review by MN State Elevator Inspector for elevators, escalators and moving walkways.
Contact Building and Inspections to set up a meeting when plans are 80 percent complete.

CASE #PL2020-112

PARKING COUNTS
FIRST LEVEL: 154
SECOND LEVEL: 162
THIRD LEVEL: 142
FOURTH LEVEL: 122
TOTAL: 580

SEAGATE

MINNESOTA
CAMPUS PARKING
RAMP

B | W | B | R

880 St. Peter Street, Ste. 600
Saint Paul, MN 55102
(612) 222-3701
info@seagate.com

This drawing is not to be used for construction. It is provided for informational purposes only. The user is responsible for all of the user's actions and the user is responsible for all of the user's actions.

Name: _____
Date: _____
Project: _____
City: _____
State: _____
Country: _____
City SUBMITTAL: _____
Date: 07/06/2020


NOT FOR CONSTRUCTION

This drawing is not to be used for construction. It is provided for informational purposes only. The user is responsible for all of the user's actions and the user is responsible for all of the user's actions.



Drawn by: _____
3,200,000.00
Scale: 1/8" = 1'-0"
FIRST LEVEL - FLOOR
PLAN

401.FL

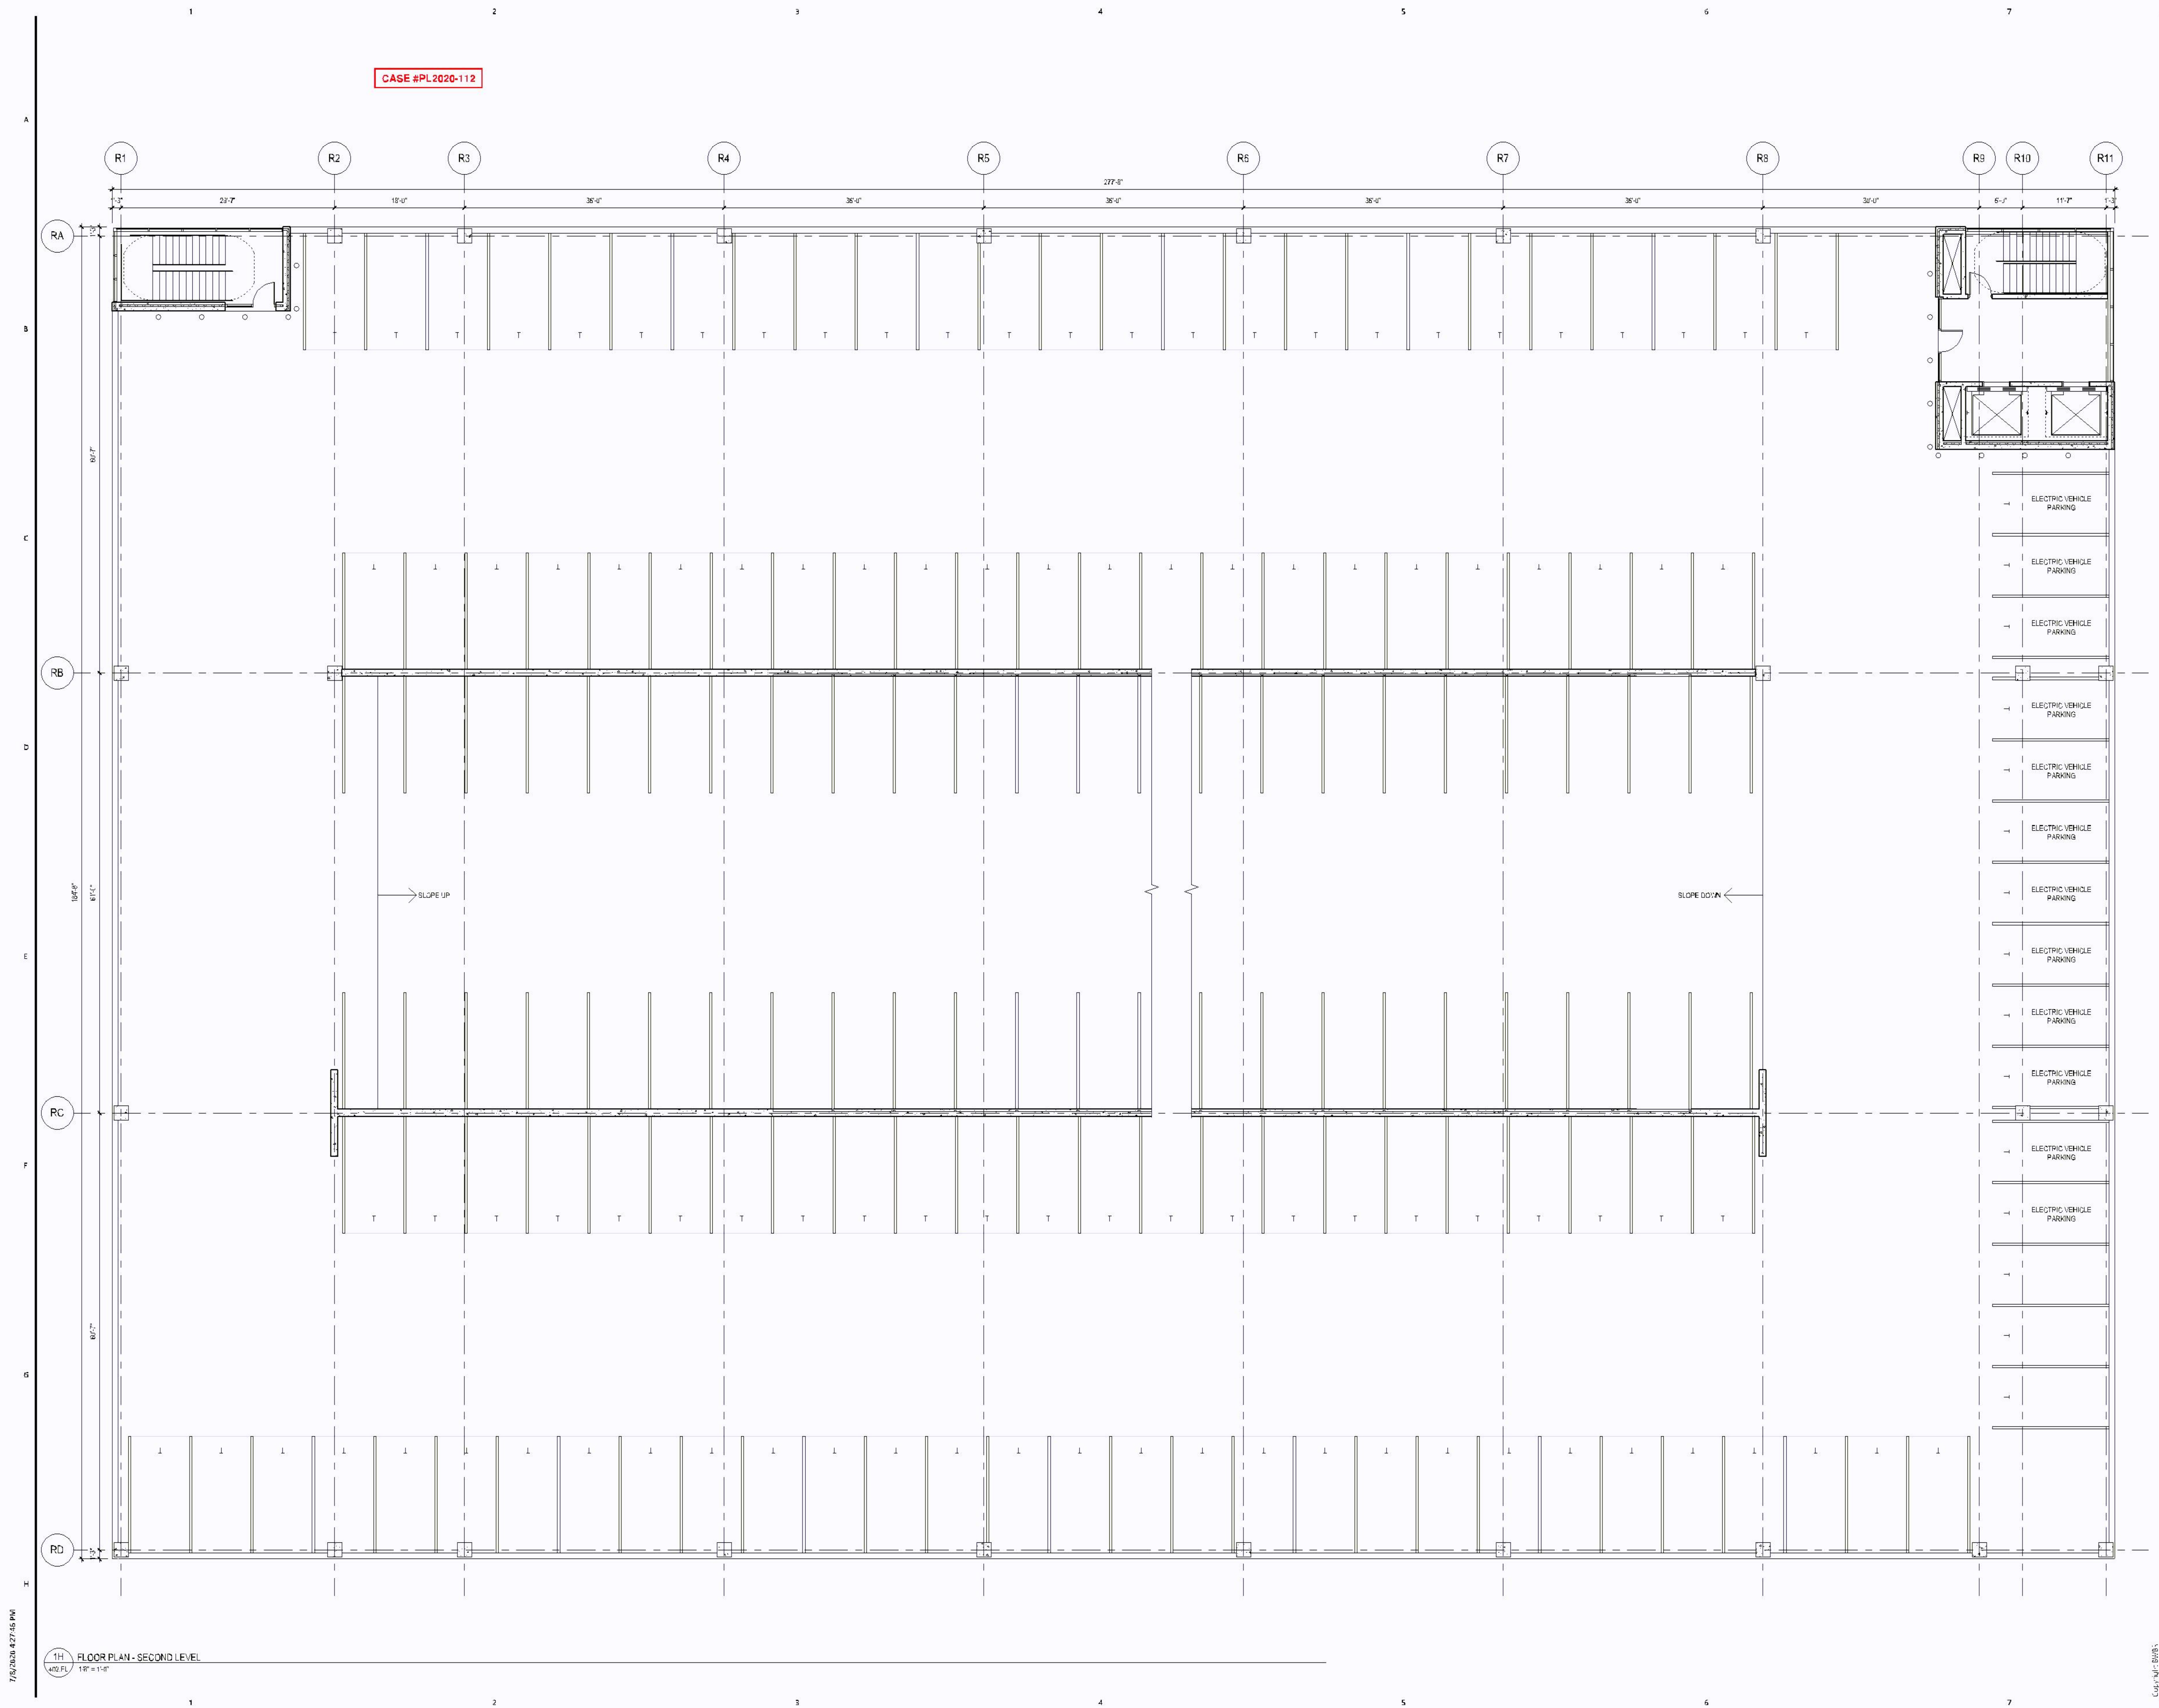

MINNESOTA
CAMPUS PARKING
RAMP

B | W | B | R

880 St. Peter Street, Ste. 600
Saint Paul, MN 55102
(612) 222-3701
bwbr.com

Preparation:

This drawing is not to be used for construction. It is a preliminary drawing and is subject to change without notice. The user of this drawing is responsible for obtaining all necessary permits and approvals from the appropriate authorities. The user is also responsible for ensuring that the drawing is used in accordance with the applicable laws and regulations.

Name:	
Date:	06/06/2020
Project:	
Form:	
CITY SUBMITTAL:	07/06/2020


**NOT FOR
CONSTRUCTION**

This drawing is not to be used for construction. It is a preliminary drawing and is subject to change without notice. The user of this drawing is responsible for obtaining all necessary permits and approvals from the appropriate authorities. The user is also responsible for ensuring that the drawing is used in accordance with the applicable laws and regulations.



Contract No. 3.2020095.00
Project Title: SECOND LEVEL - FLOOR PLAN

402.FL

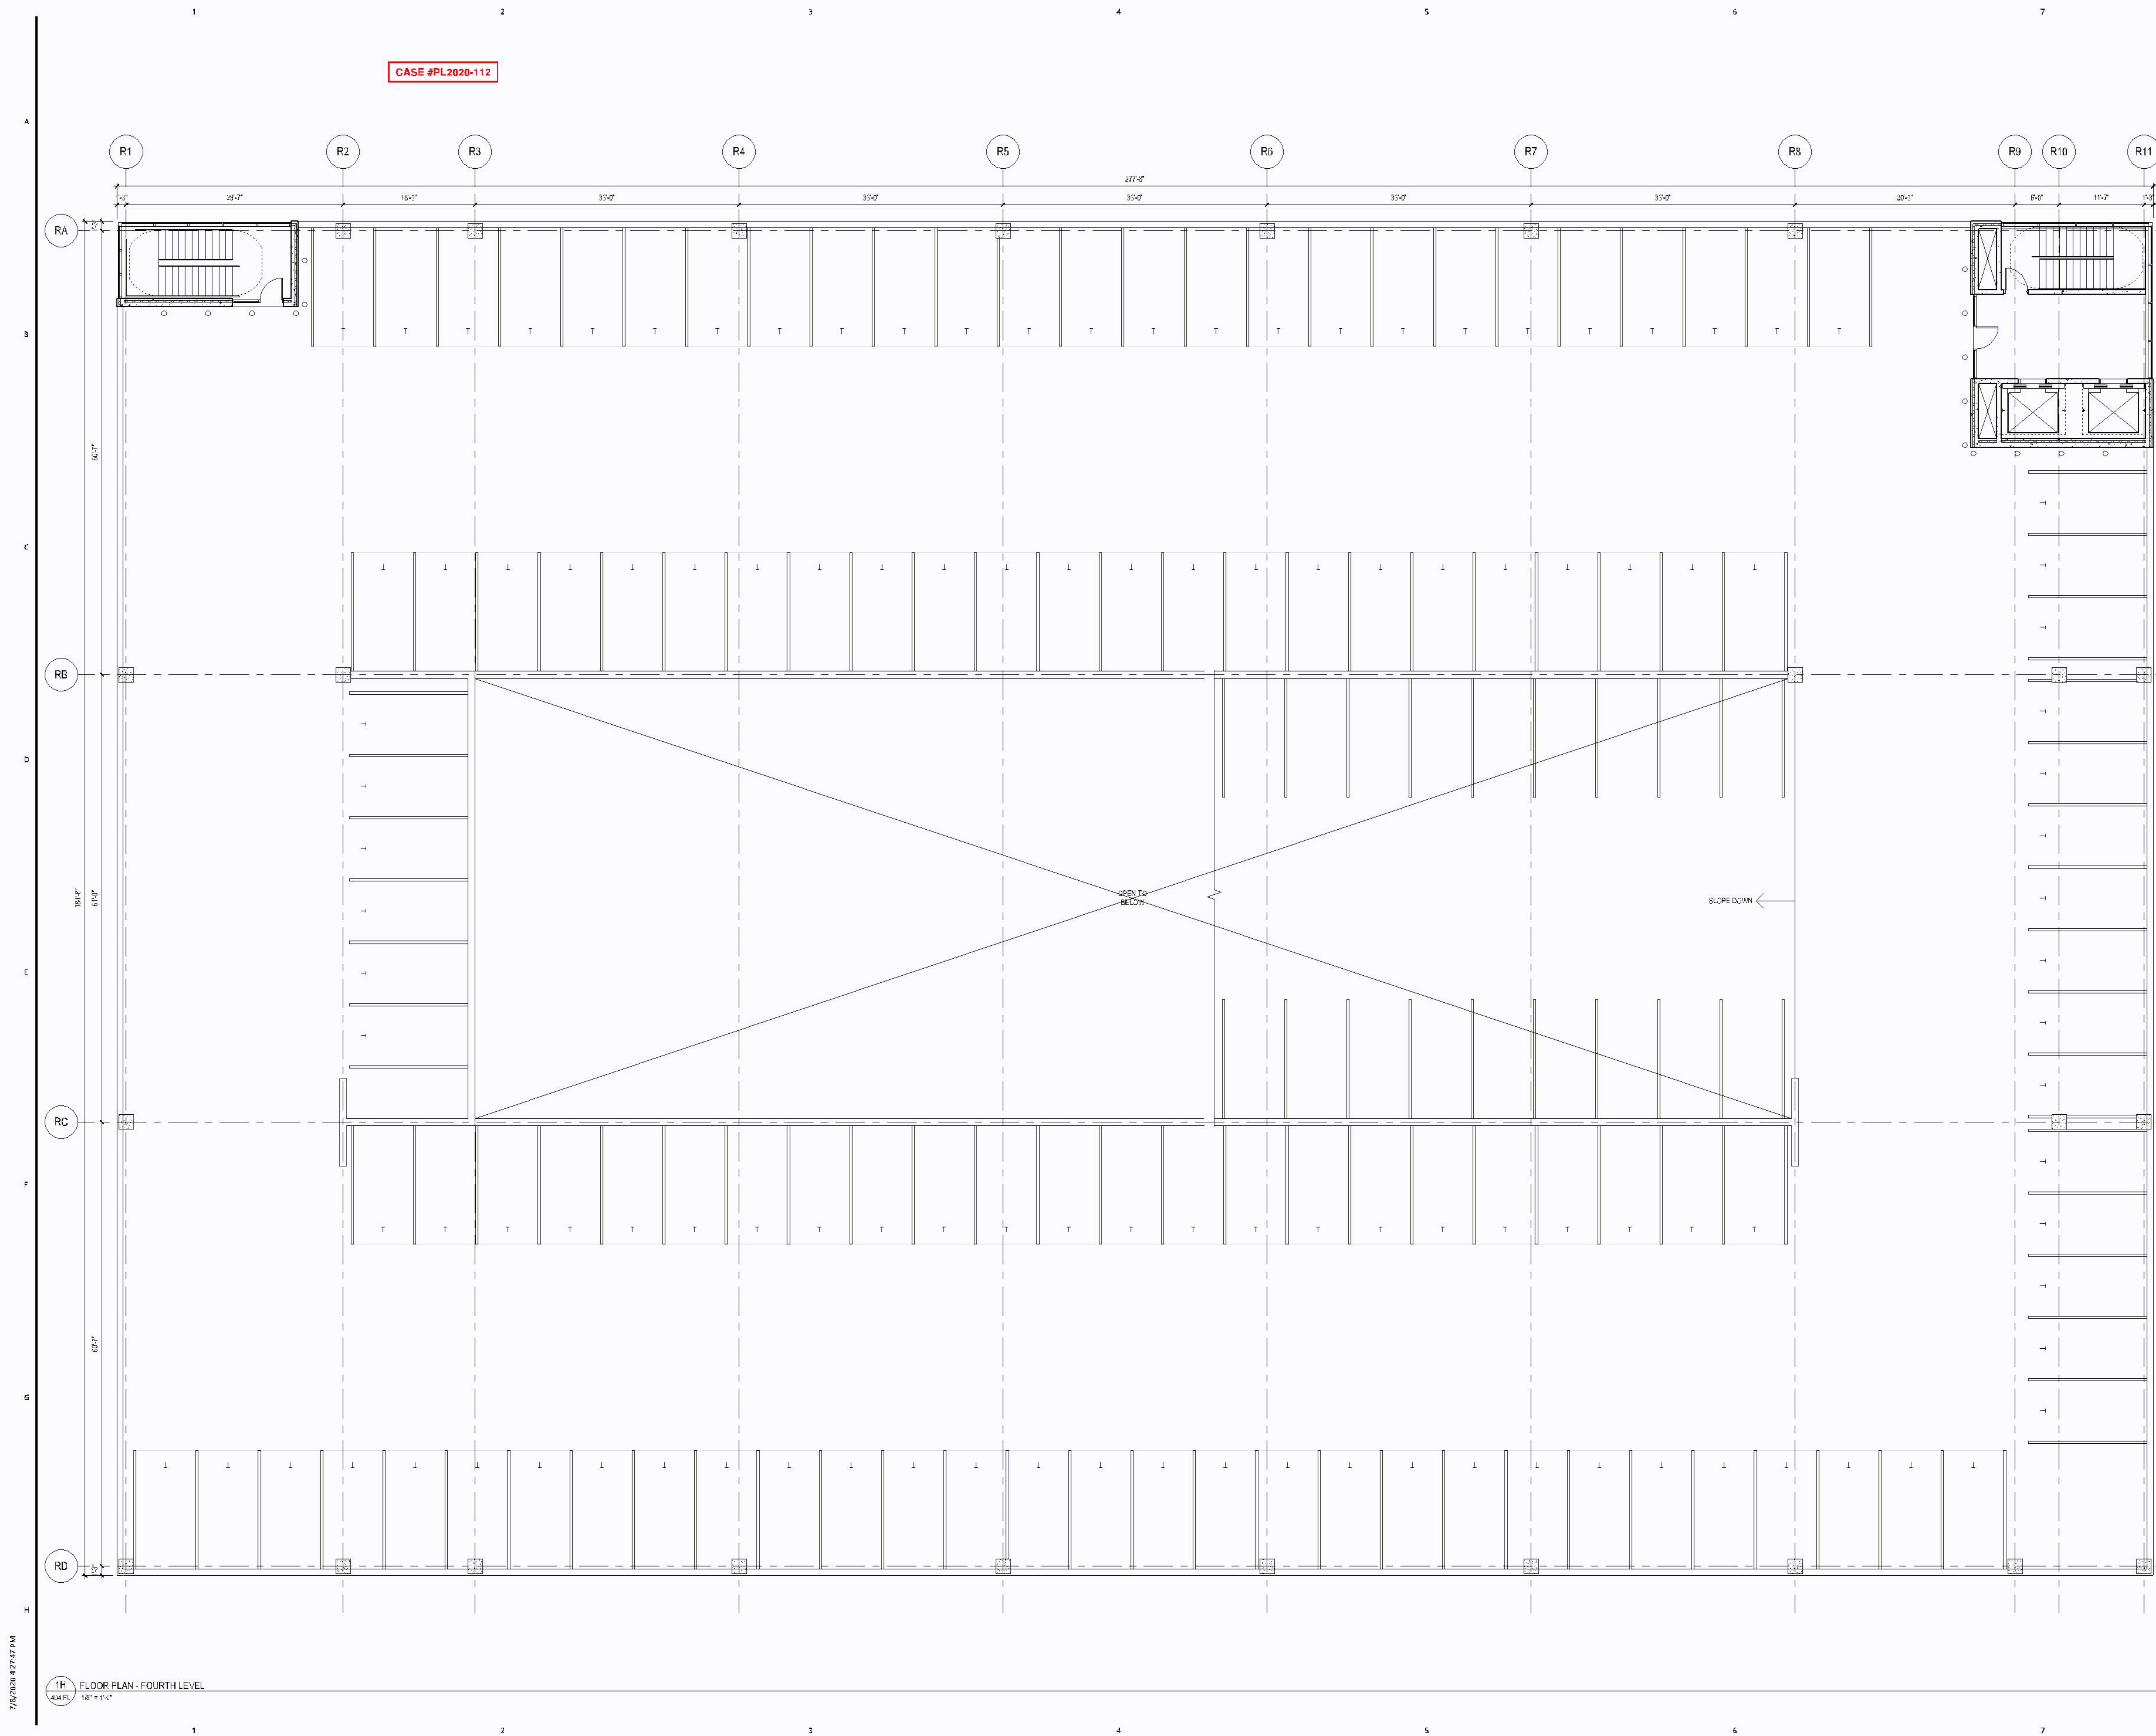

CASE #PL2020-112



MINNESOTA
CAMPUS PARKING
RAMP

B | W | B | R


880 St. Peter Street, Ste. 600
Saint Paul, MN 55102
(612) 222-3701
info@bwbr.com

This drawing is not to be used for any other project without the written consent of the designer. The user assumes all liability for any errors or omissions in this drawing. The user agrees to indemnify and hold the designer harmless from all claims, damages, and expenses, including reasonable attorneys' fees, arising from the use of this drawing for any purpose other than that for which it was prepared.

Name: _____
Date: _____
Project: _____
City Submittal: _____
Date: 07/06/2020

**NOT FOR
CONSTRUCTION**

This drawing is not to be used for any other project without the written consent of the designer. The user assumes all liability for any errors or omissions in this drawing. The user agrees to indemnify and hold the designer harmless from all claims, damages, and expenses, including reasonable attorneys' fees, arising from the use of this drawing for any purpose other than that for which it was prepared.

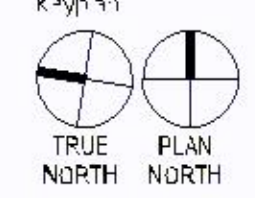

Fourth Level - Floor Plan
404.FL

7/6/2020 4:27:07 PM

1H FLOOR PLAN - FOURTH LEVEL
404.FL 1/8" = 1'-0"