


APPROVED
Zoning Review Only
09/23/2020 NMJ

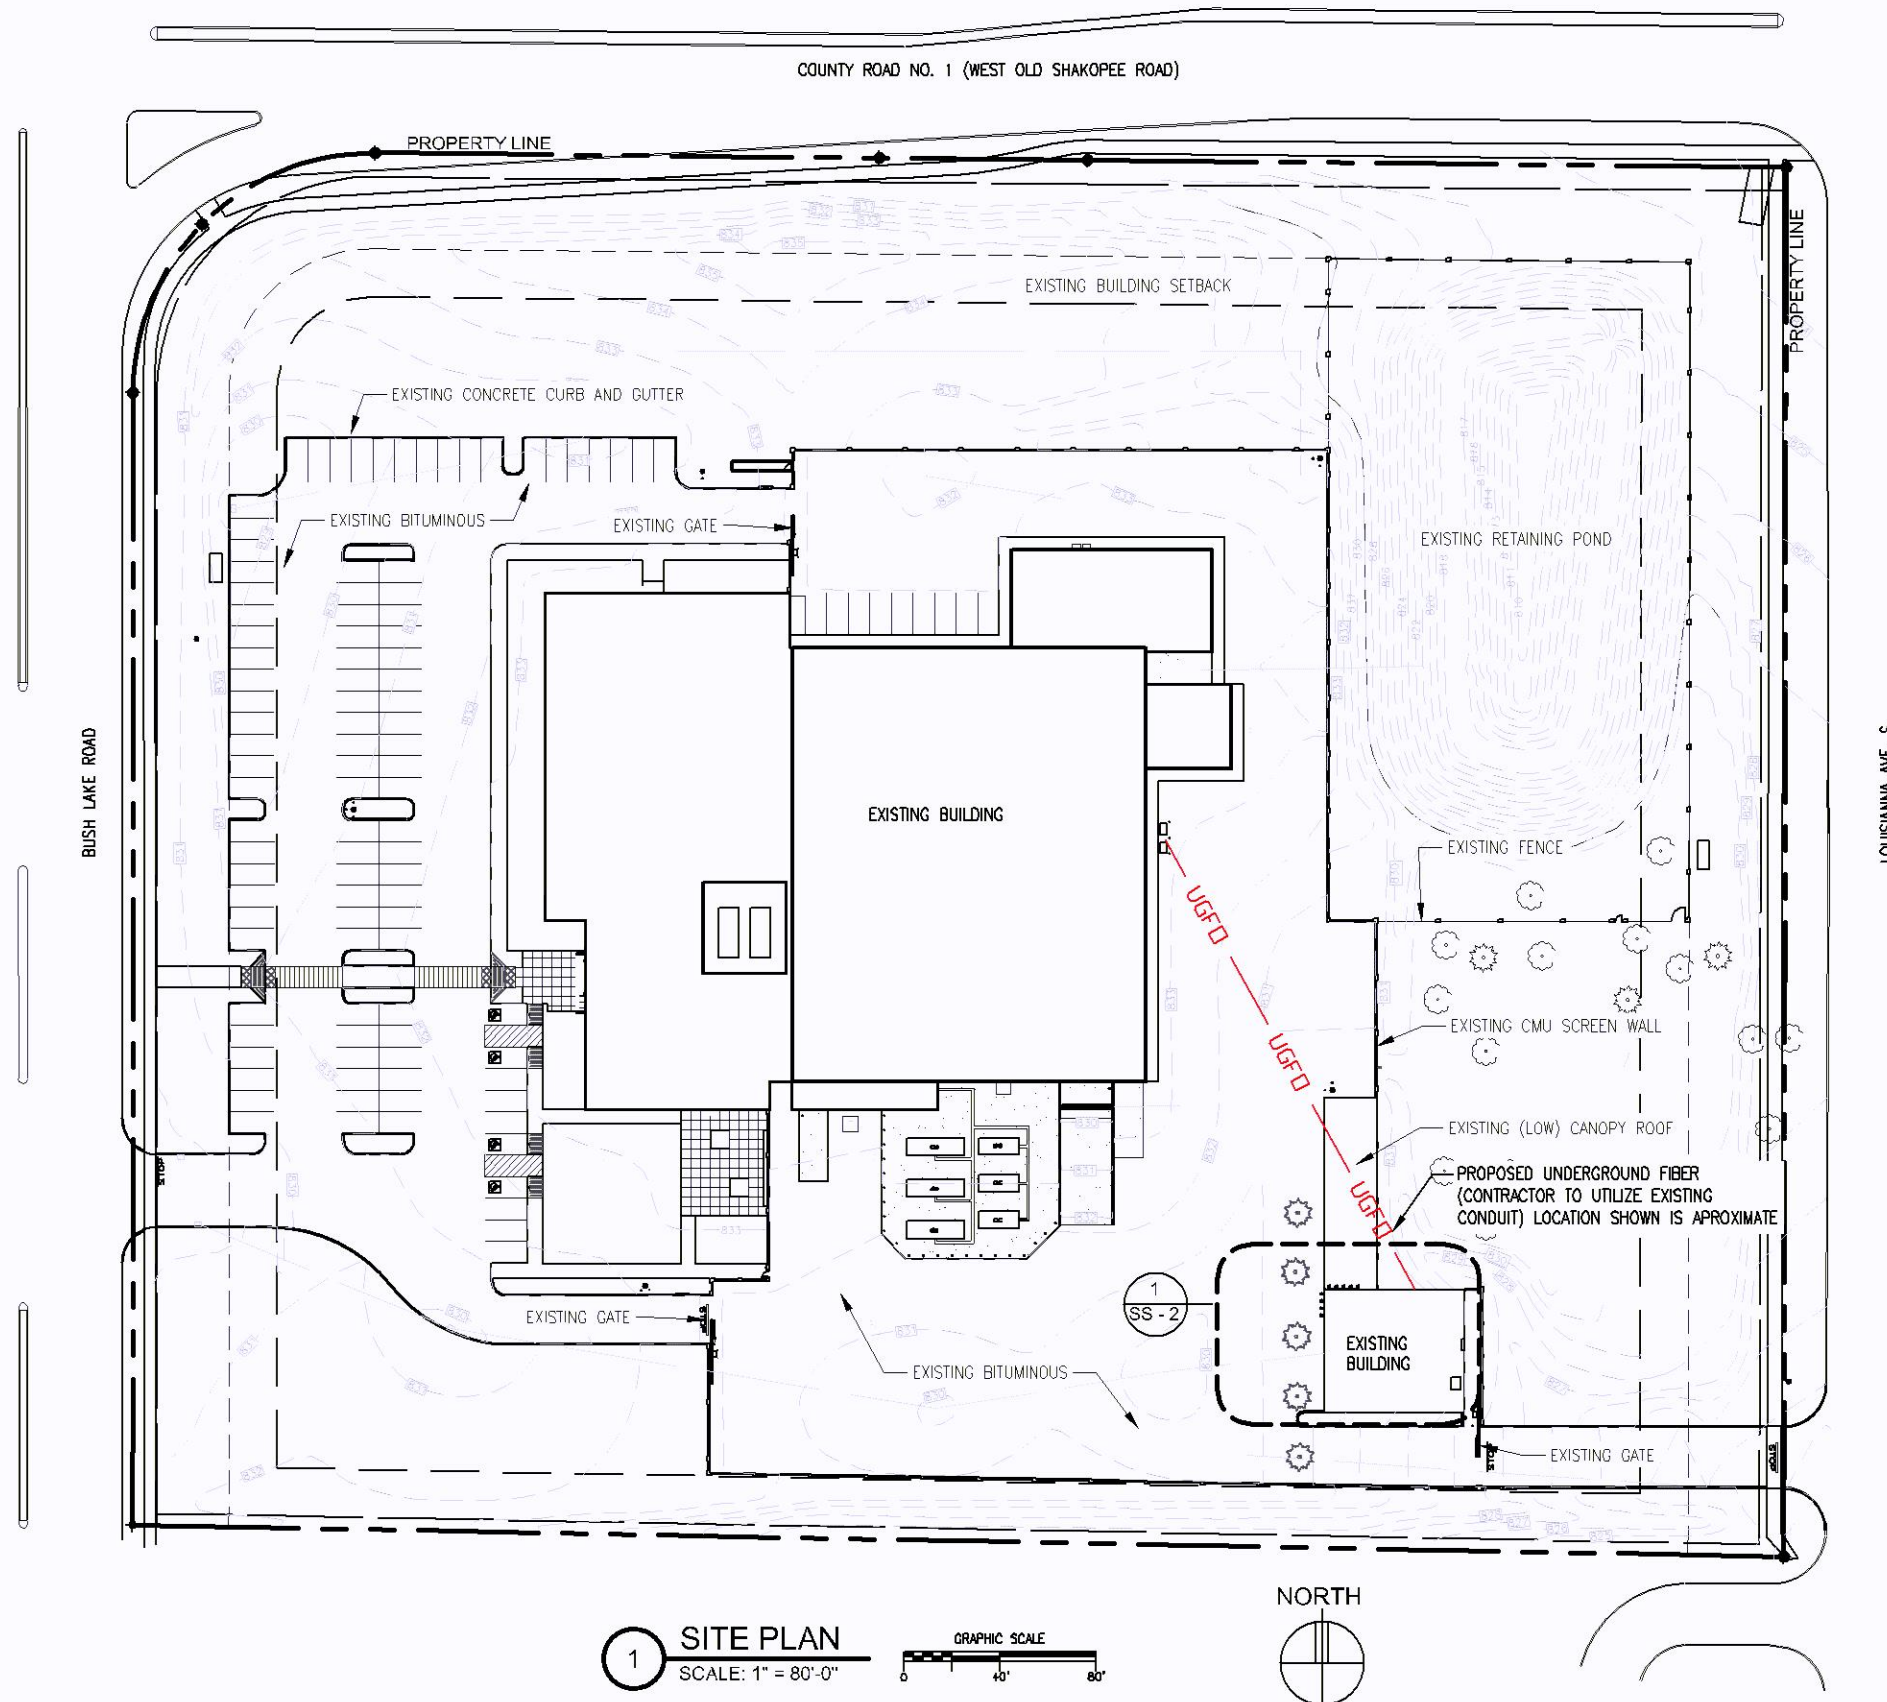

2 EXISTING CONDITION (BIRDS EYE VIEW)
SCALE: NO SCALE

DESIGN 1

9973 VALLEY VIEW RD.
EDEN PRAIRIE, MN 55344
(952) 903-9299
WWW.DESIGN1EP.COM

verizon^v

10801 BUSH LAKE ROAD
BLOOMINGTON, MN 55438
(952) 946-4700

LOC. CODE:




MIN
BLM RNC
NODE #2

108034 LOUISIANA AVE S
BLOOMINGTON, MN 55438

SHEET CONTENTS:
SITE PLAN
DETAIL INDEX

DRAWN BY:	KJM
DATE:	09.08.20
CHECKED BY:	B.S.
SS V.1	09.09.20

SS-1

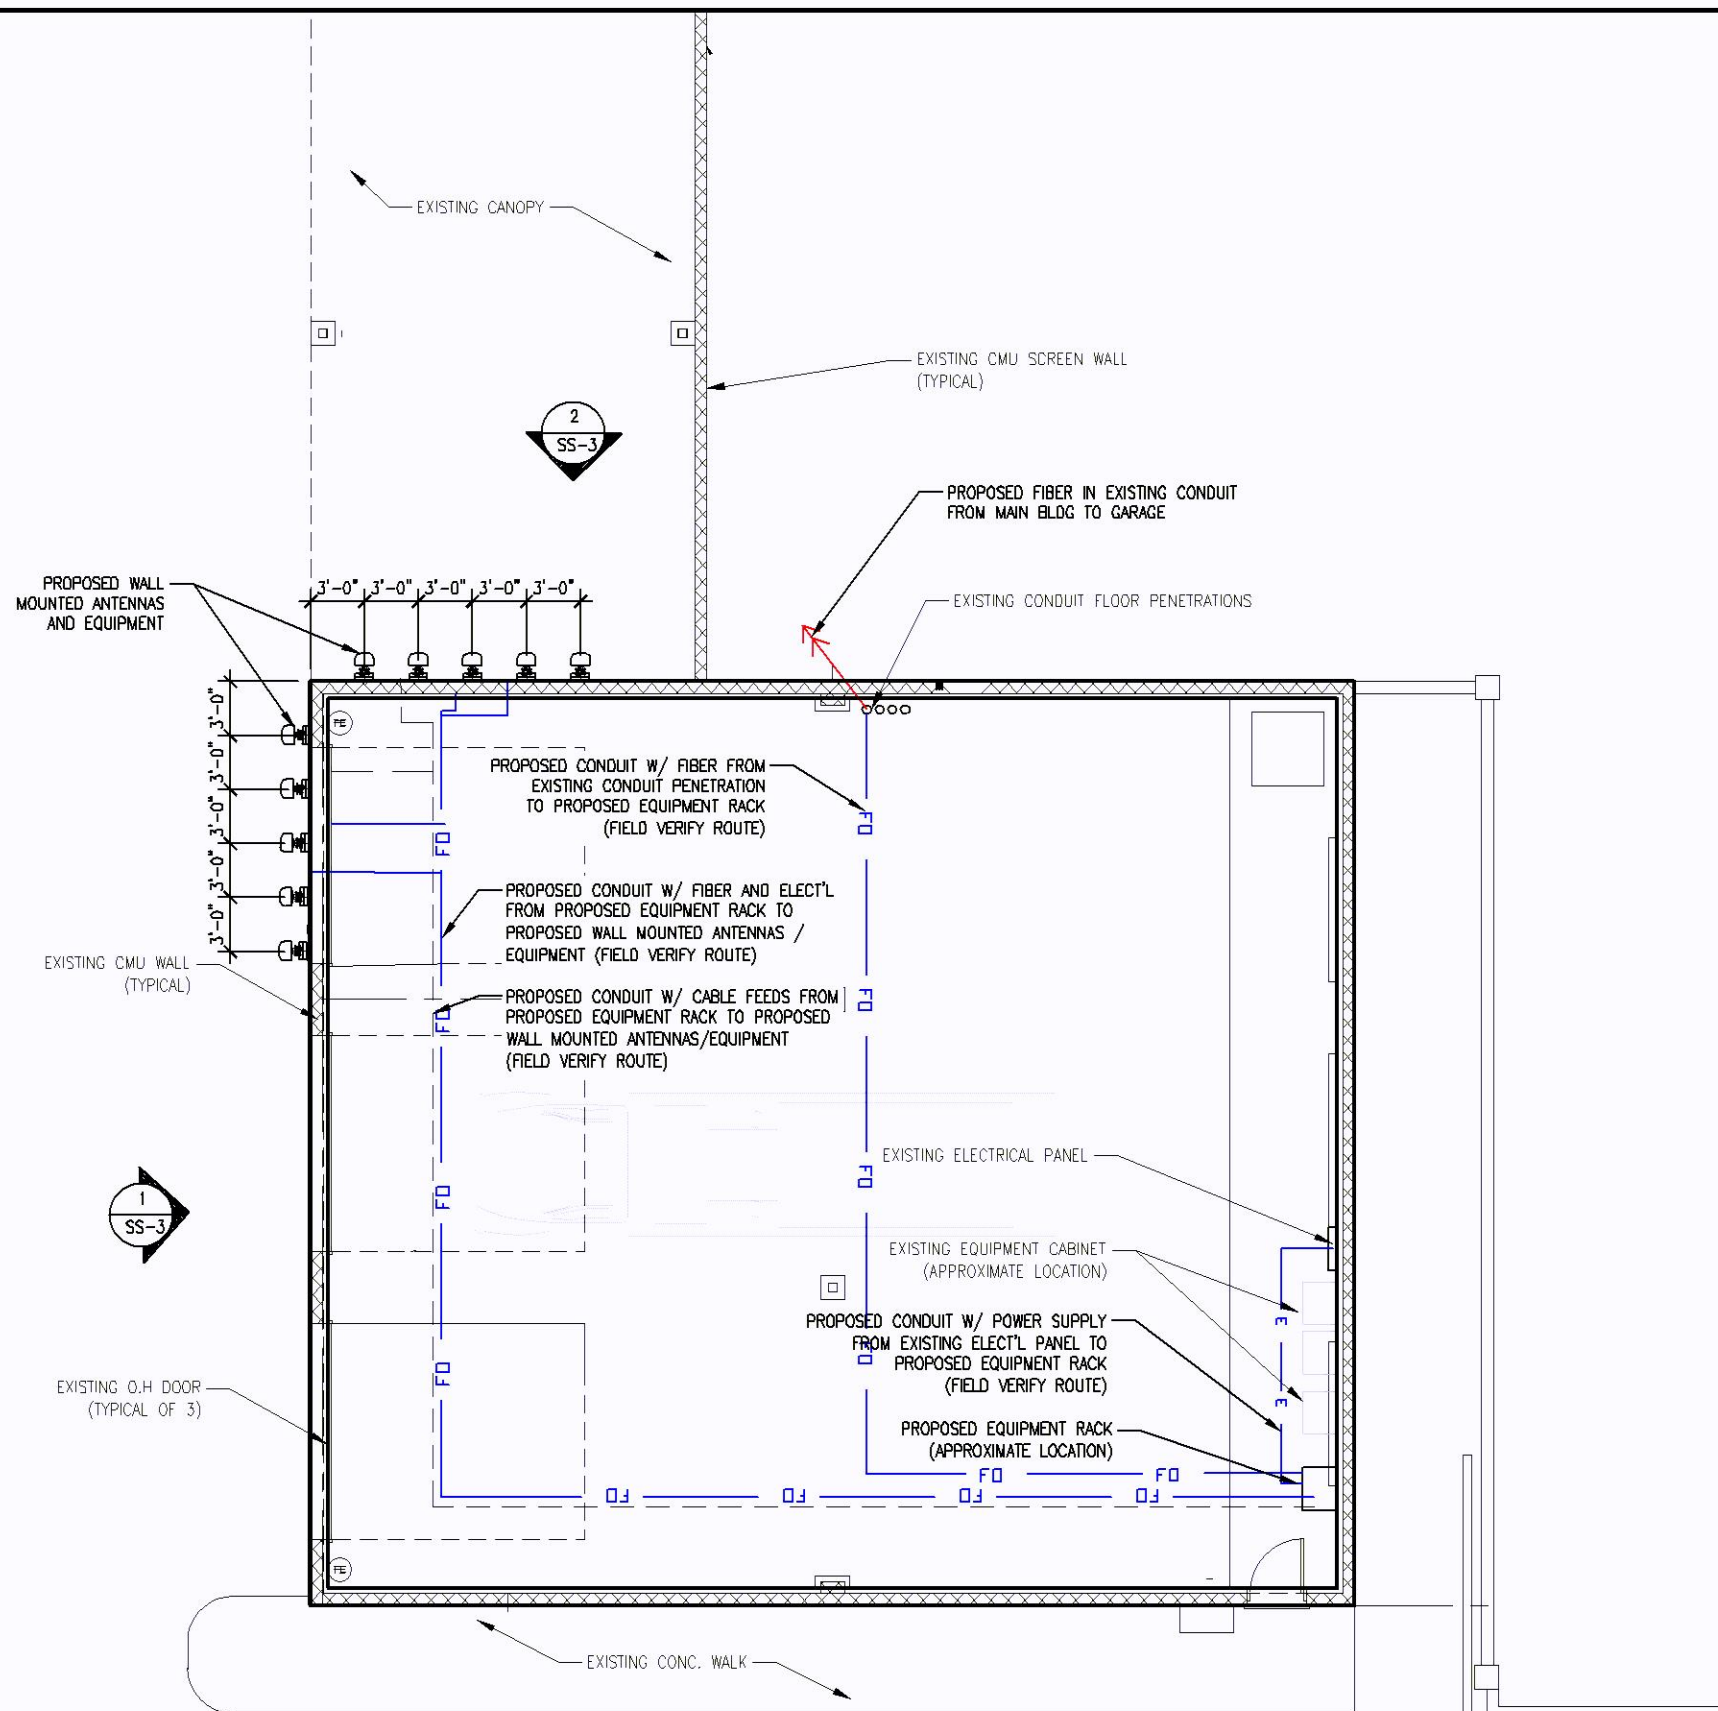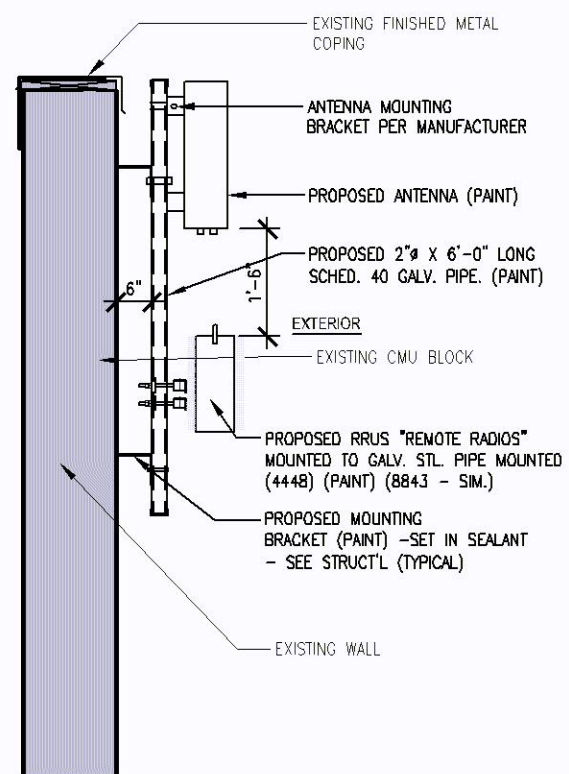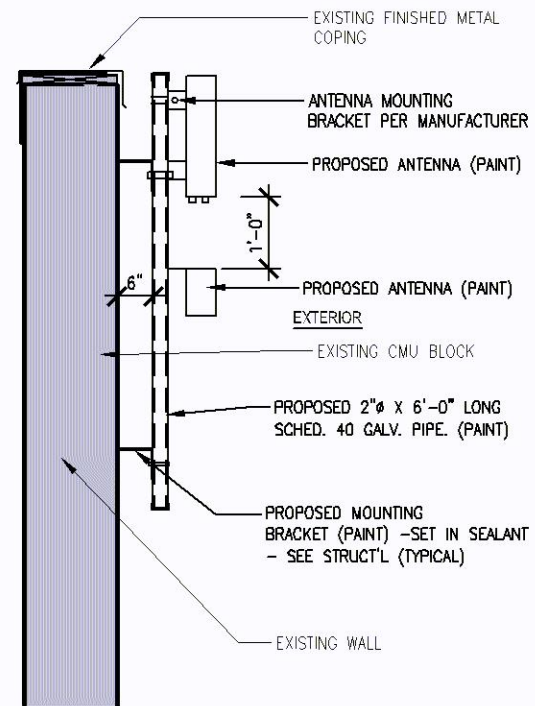

NOT FOR CONSTRUCTION

DESIGN 1
9973 VALLEY VIEW RD.
EDEN PRAIRIE, MN 55344
(952) 903-9299
WWW.DESIGN1EP.COM

verizon
10801 BUSH LAKE ROAD
BLOOMINGTON, MN 55438
(952) 946-4700

PROJECT
LOC. CODE:

MIN
BLM RNC
NODE #2

108034 LOUISIANA AVE S
BLOOMINGTON, MN 55438

SHEET CONTENTS:
ENLARGED SITE PLAN


DRAWN BY: KJM
DATE: 09.08.20
CHECKED BY: B.S.
SS V.1 09.09.20




SS-2

CASE #PL2020-173

APPROVED
Zoning Review Only
09/23/2020 NMJ

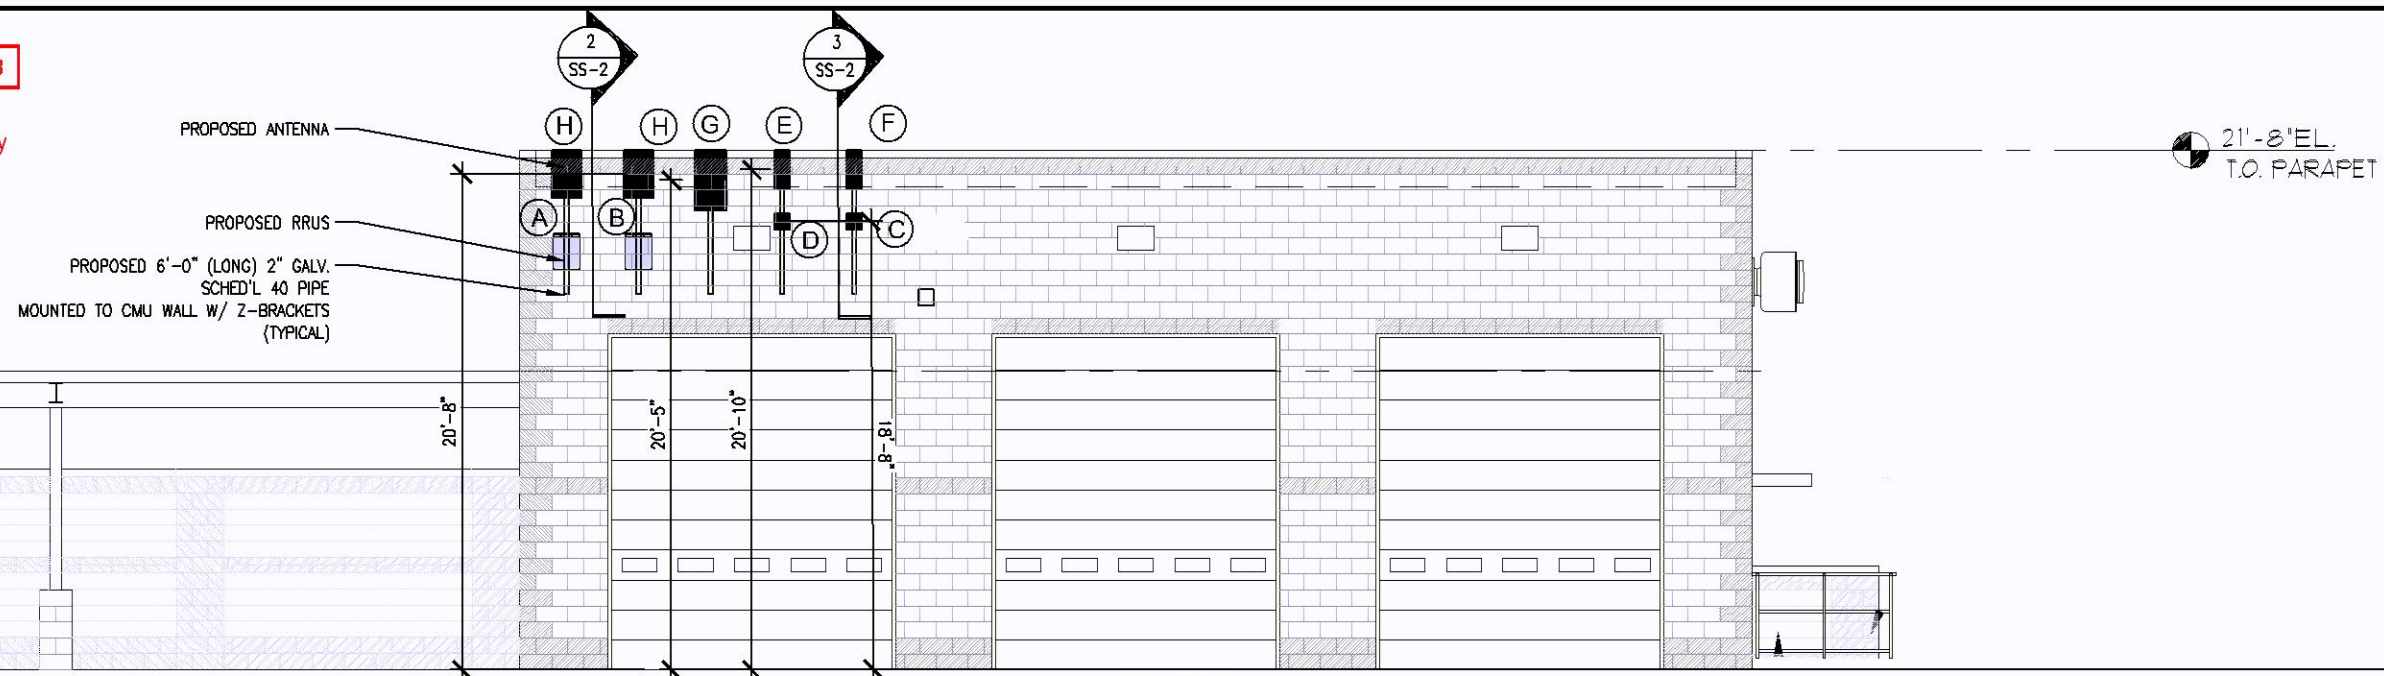


1 WEST ELEVATION
SCALE: 1/8" = 1'-0"

 


- (A) MIN BLM RNC NODE 2
(B) 2) 4449 // Size: H 17.91" x W 13.18" x D 9.25" // Weight: 67.24 lbs
(C) 2) 8843 // Size: H 17.95" x W 13.18" x D 11.1" // Weight: 71.87 lbs
(D) 2) 4408 // Size: H 8.38" x W 7.87" x D 4.92" // Weight: 11.02 lbs - with Antenna
(E) 2) 2205 // Size: H 7.87" x W 7.87" x D 4.84" // Weight: 12.23 lbs kg - with Antenna
(F) 2) AIR6701 28GHz // Size: H 20.11" x W 7.87" x D 4.92" // 30.86 lbs
(G) 2) AIR6701 39GHz // Size: H 20.11" x W 7.87" x D 4.92" // 30.86 lbs
(H) 2) Sub 6 // Size: H 30.4" x W 15.9" x D 8.1" // Weight: 81.6 lbs
4) DX12FRO260-20 // Size: H 24" x W 15" x D 5.25" // Weight: 17.4 lbs with Bracket

4 EQUIPMENT KEY
SCALE: NONE

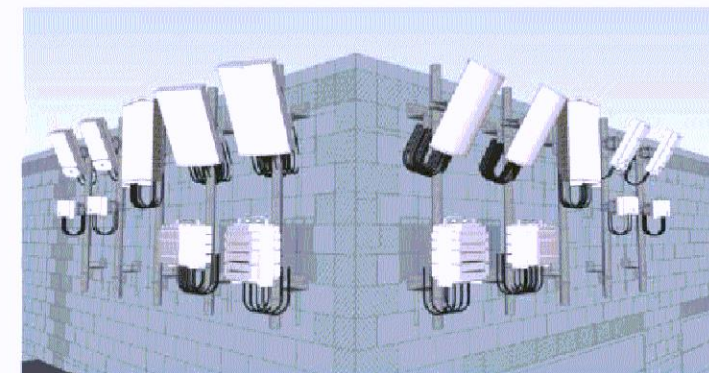

3 ARTIST RENDERING
SCALE: NONE

21'-8" EL.
T.O. PARAPET

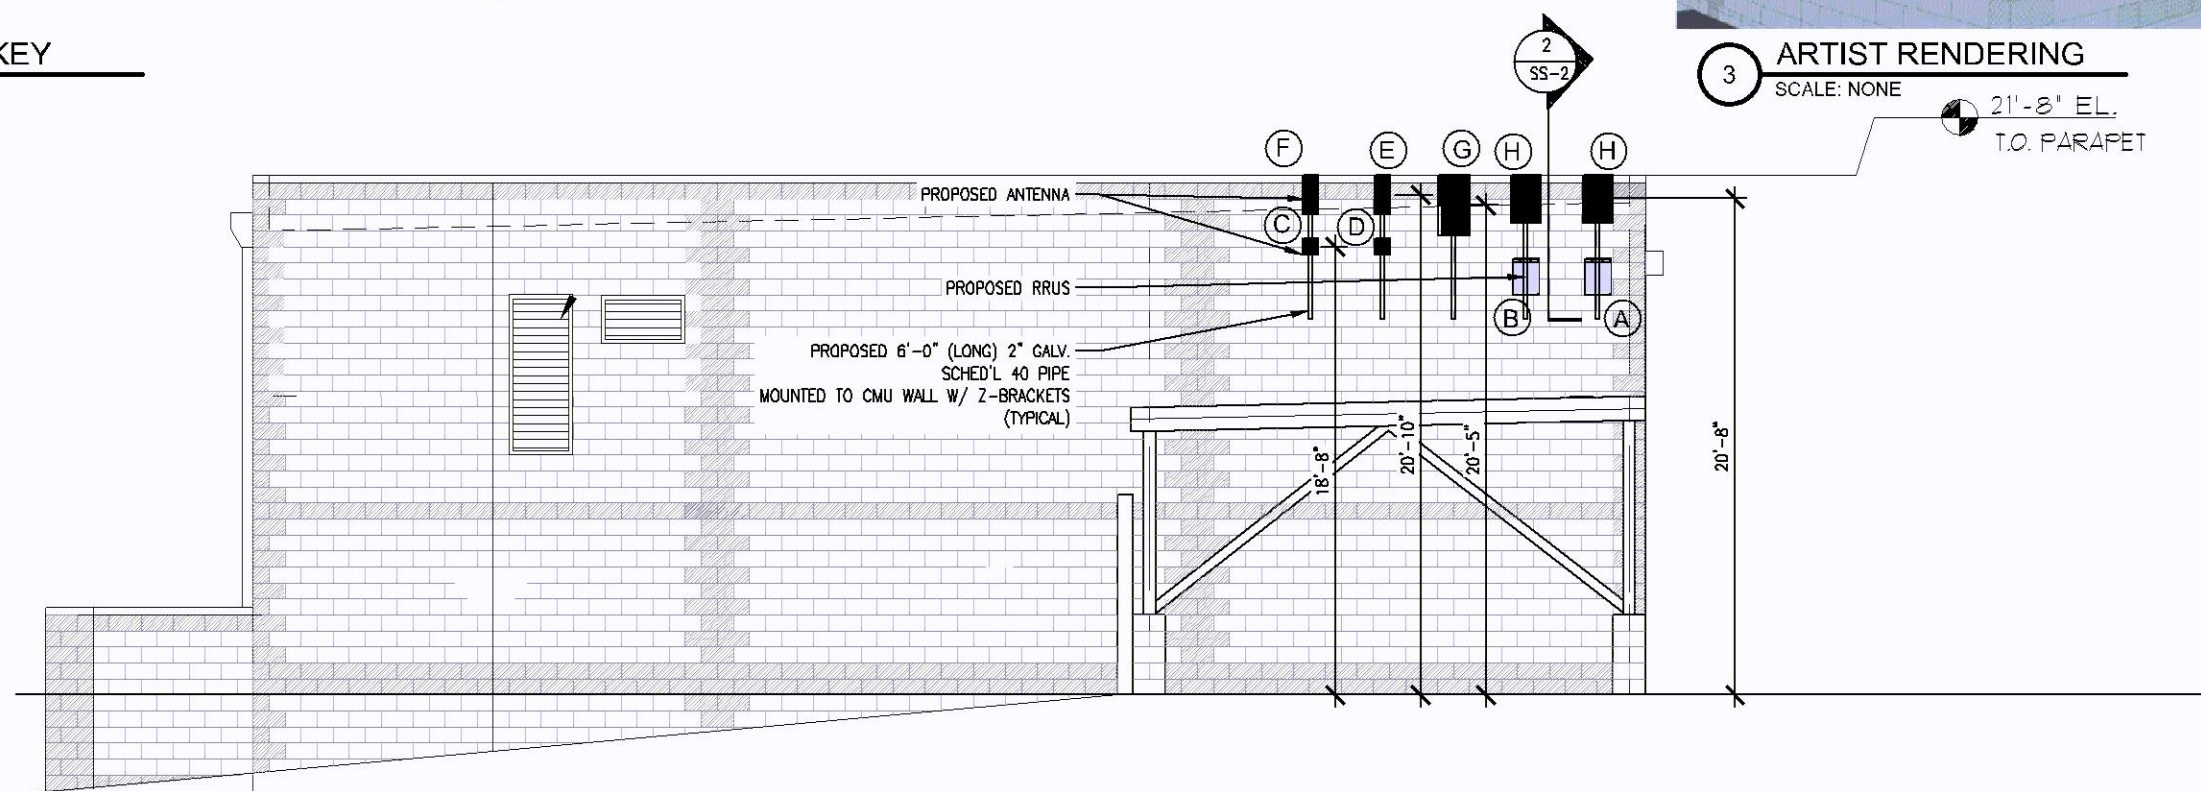

2 NORTH ELEVATION
SCALE: 1/8" = 1'-0"



NOT FOR
CONSTRUCTION

DESIGN 1

9973 VALLEY VIEW RD.
EDEN PRAIRIE, MN 55344
(952) 903-9299
WWW.DESIGN1EP.COM

verizon

10801 BUSH LAKE ROAD
BLOOMINGTON, MN 55438
(952) 946-4700

PROJECT

LOC. CODE:


MIN
BLM RNC
NODE #2

108034 LOUISIANA AVE S
BLOOMINGTON, MN 55438

SHEET CONTENTS:
OUTLINE SPECIFICATIONS

DRAWN BY: KJM
DATE: 09.08.20
CHECKED BY: B.S.
SS V.1 09.09.20

SS-3

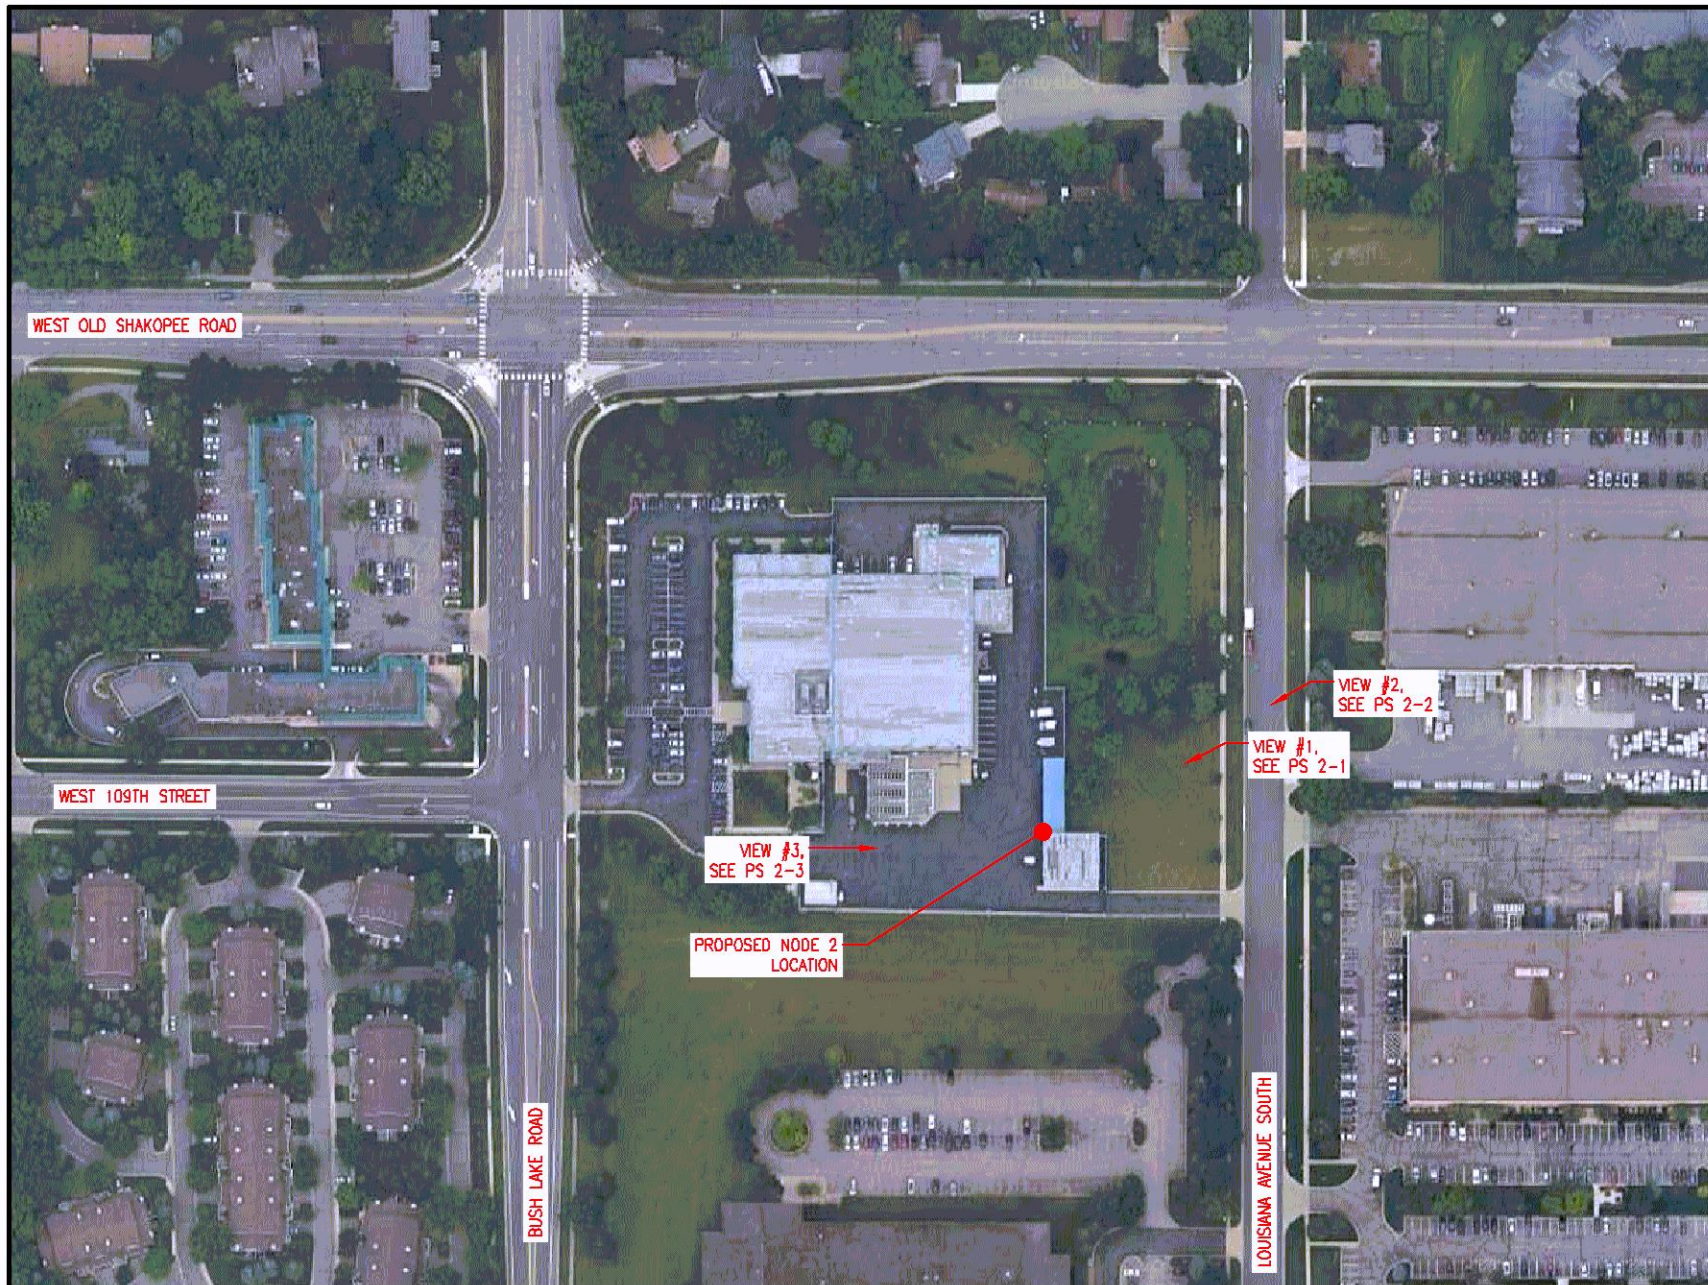

1 AERIAL KEY
SCALE: NONE



DESIGN
1
3973 VALLEY VIEW ROAD
EDEN PRairie, MN 55344
(952) 803-9299
WWW.DESIGN1EP.COM

**VERIZON
WIRELESS**
10801 BUSH LAKE ROAD
BLOOMINGTON, MN 55438
(952) 946-4700

PROJECT: 20202188079
MIN
BLM RNC NODE - 2
10834 LOUISIANA AVE S
BLOOMINGTON, MN 55438

v.1
DRAWN BY: MJS
DATE: 09.15.20

PS 2



1

EXISTING PHOTO

SCALE: NONE

DESIGN 1
 1973 VALLEY VIEW ROAD
 EDEN PRairie, MN 55344
 (952) 803-9299
 WWW.DESIGN1EP.COM

**VERIZON
WIRELESS**
 10801 BUSH LAKE ROAD
 BLOOMINGTON, MN 55438
 (952) 946-4700

PROJECT: 20202188079
 MIN

BLM RNC NODE - 2
 10834 LOUISIANA AVE S
 BLOOMINGTON, MN 55438

v.1

DRAWN BY: MJS

DATE: 09.15.20

PS 2-1A



1

PROPOSED IMAGE

SCALE: NONE

DESIGN 1
1973 VALLEY VIEW ROAD
EDEN PRairie, MN 55344
(952) 803-9299
WWW.DESIGN1EP.COM

**VERIZON
WIRELESS**
10801 BUSH LAKE ROAD
BLOOMINGTON, MN 55438
(952) 946-4700

PROJECT: 20202188079
MIN

BLM RNC NODE - 2
10834 LOUISIANA AVE S
BLOOMINGTON, MN 55438

v.1

DRAWN BY: MJS

DATE: 09.15.20

PS 2-1B



1 EXISTING PHOTO
SCALE: NONE

DESIGN 1
1973 VALLEY VIEW ROAD
EDEN PRairie, MN 55344
(952) 803-9299
WWW.DESIGN1EP.COM

**VERIZON
WIRELESS**
10801 BUSH LAKE ROAD
BLOOMINGTON, MN 55438
(952) 946-4700

PROJECT: 20202188079
MIN
BLM RNC NODE - 2
10834 LOUISIANA AVE S
BLOOMINGTON, MN 55438

v.1
DRAWN BY: MJS
DATE: 09.15.20

PS 2-2A



1 PROPOSED IMAGE
SCALE: NONE

DESIGN 1
1973 VALLEY VIEW ROAD
EDEN PRairie, MN 55344
(952) 803-9299
WWW.DESIGN1EP.COM

**VERIZON
WIRELESS**
10801 BUSH LAKE ROAD
BLOOMINGTON, MN 55438
(952) 946-4700

PROJECT: 20202188079
MIN
BLM RNC NODE - 2
10834 LOUISIANA AVE S
BLOOMINGTON, MN 55438

v.1
DRAWN BY: MJS
DATE: 09.15.20
PS 2-2B



1 EXISTING PHOTO
SCALE: NONE

DESIGN 1
1973 VALLEY VIEW ROAD
EDEN PRairie, MN 55344
(952) 803-9299
WWW.DESIGN1EP.COM

**VERIZON
WIRELESS**
10801 BUSH LAKE ROAD
BLOOMINGTON, MN 55438
(952) 946-4700

PROJECT: 20202188079
MIN
BLM RNC NODE - 2
10834 LOUISIANA AVE S
BLOOMINGTON, MN 55438

v.1
DRAWN BY: MJS
DATE: 09.15.20

PS 2-3A



1 PROPOSED IMAGE
SCALE: NONE

DESIGN 1
1973 VALLEY VIEW ROAD
EDEN PRairie, MN 55344
(952) 803-9299
WWW.DESIGN1EP.COM

**VERIZON
WIRELESS**
10801 BUSH LAKE ROAD
BLOOMINGTON, MN 55438
(952) 946-4700

PROJECT: 20202188079
MIN
BLM RNC NODE - 2
10834 LOUISIANA AVE S
BLOOMINGTON, MN 55438

v.1
DRAWN BY: MJS
DATE: 09.15.20
PS 2-3B