



Xref: \\vzw-combo1\TE\_3042.dwg  
LAST MODIFIED: 07/20/2021 1:47 PM  
EDITED BY: MPT/THWA  
FILE LOCATION: P:\2020\202000166\A210\A210.dwg  
A210 Building Elevation.dwg


PL202000166  
PL2020-166

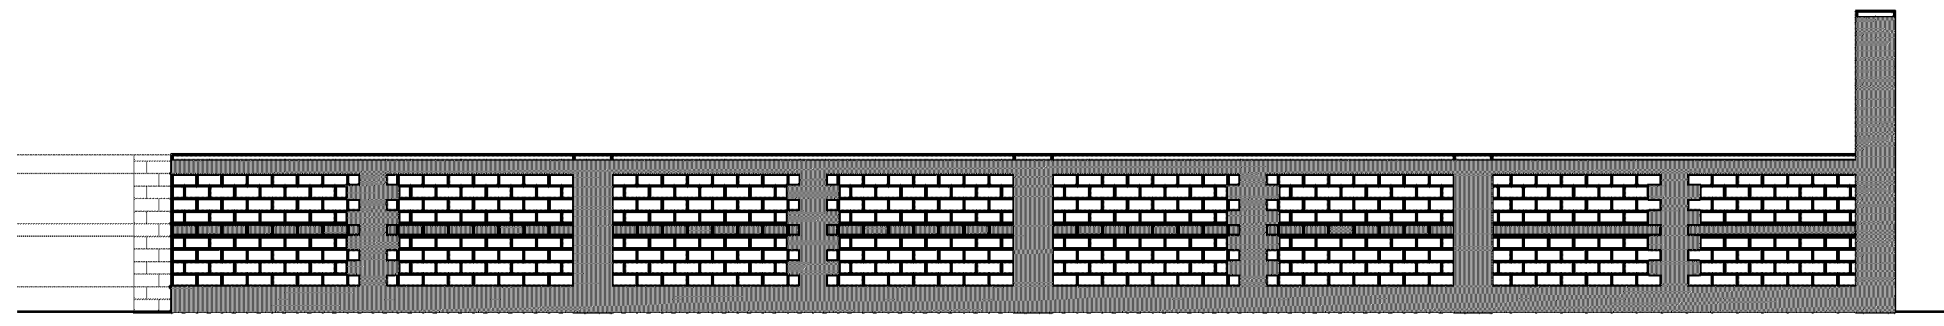



6 EAST SCREENWALL ELEVATION  
A210 SCALE: 3/32" = 1'-0"

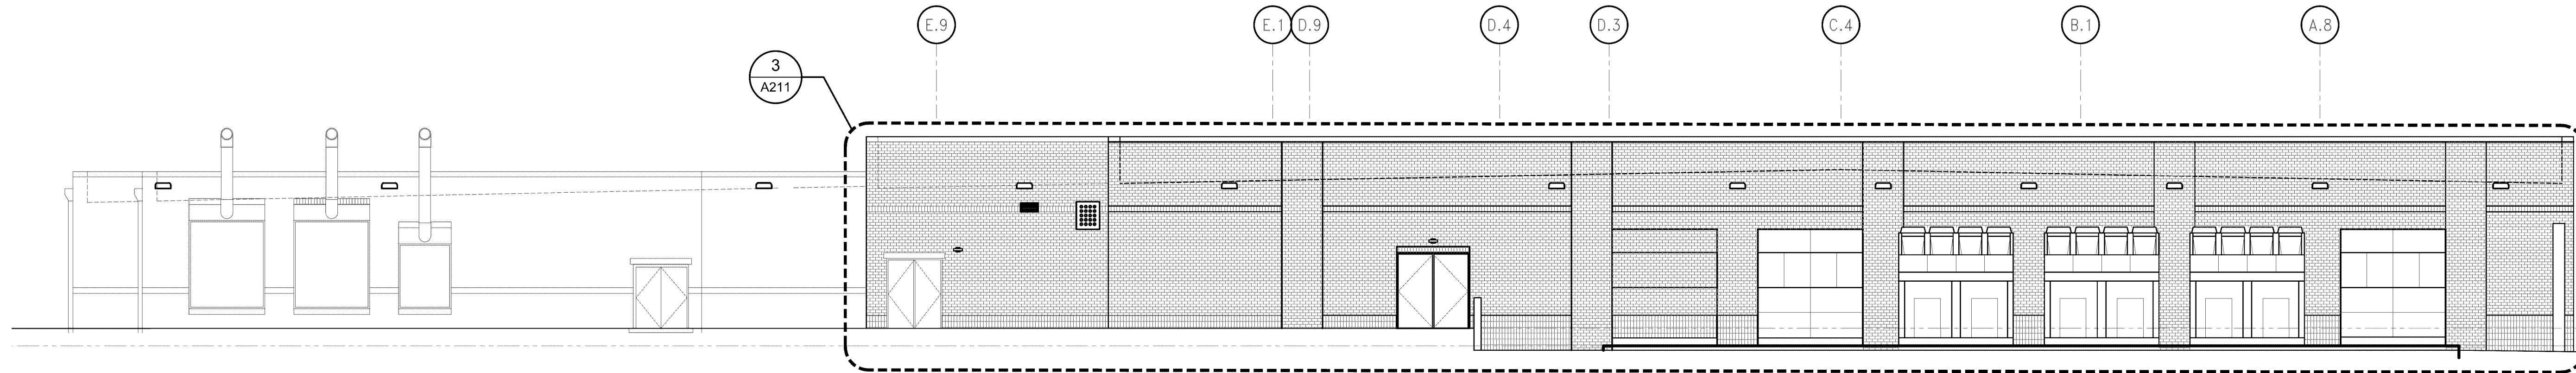


5 NORTH ELEVATION  
A210 SCALE: 3/32" = 1'-0"

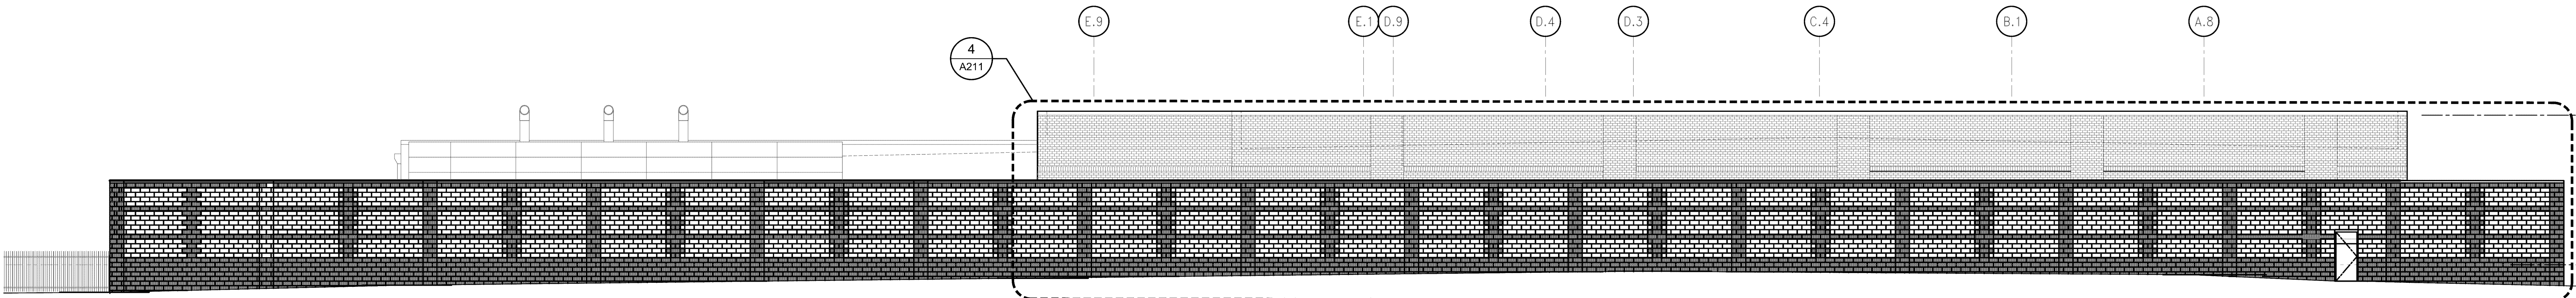

4 NORTH ELEVATION - AT SCREENWALL  
A210 SCALE: 3/32" = 1'-0"

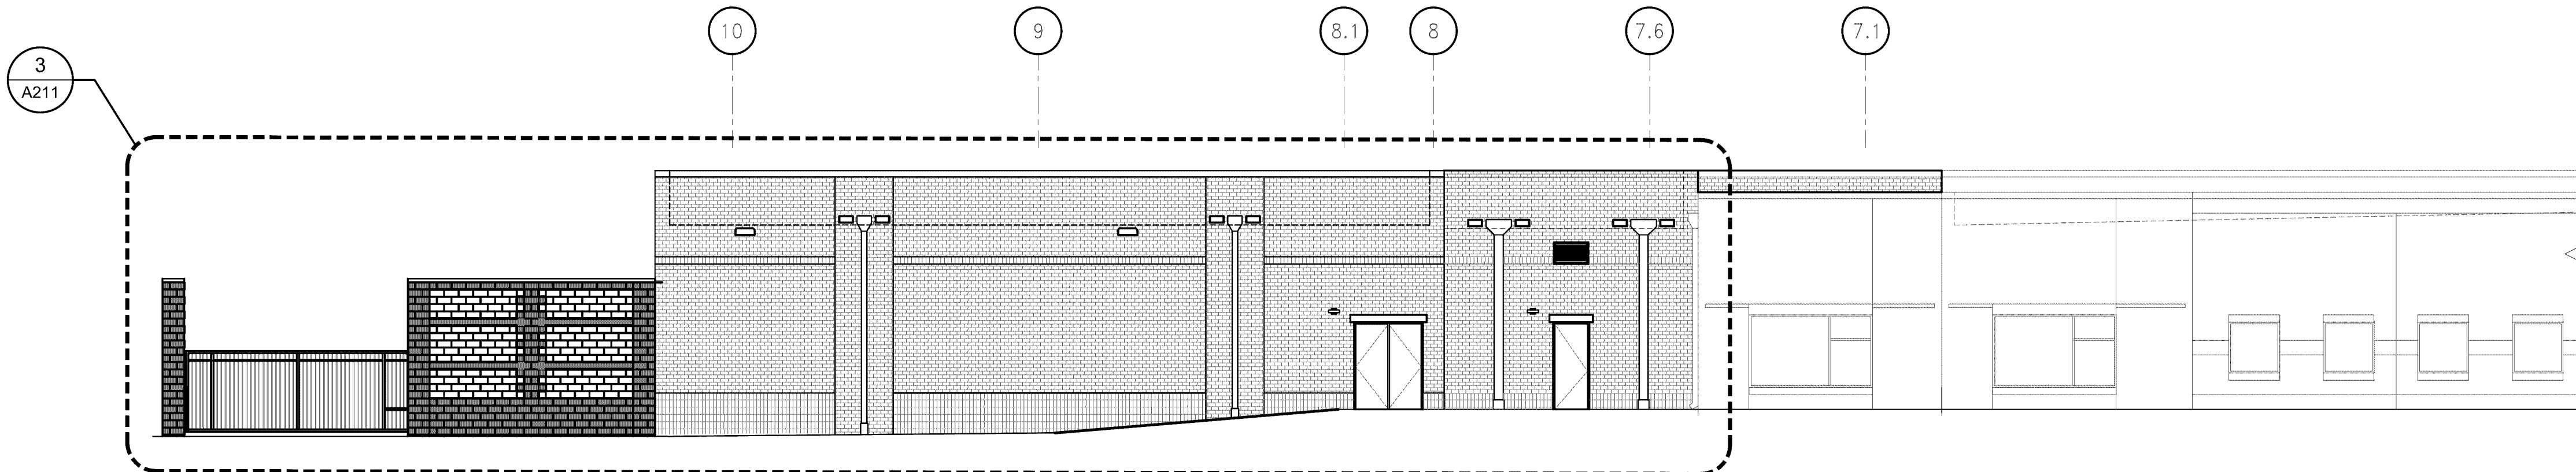 



A211

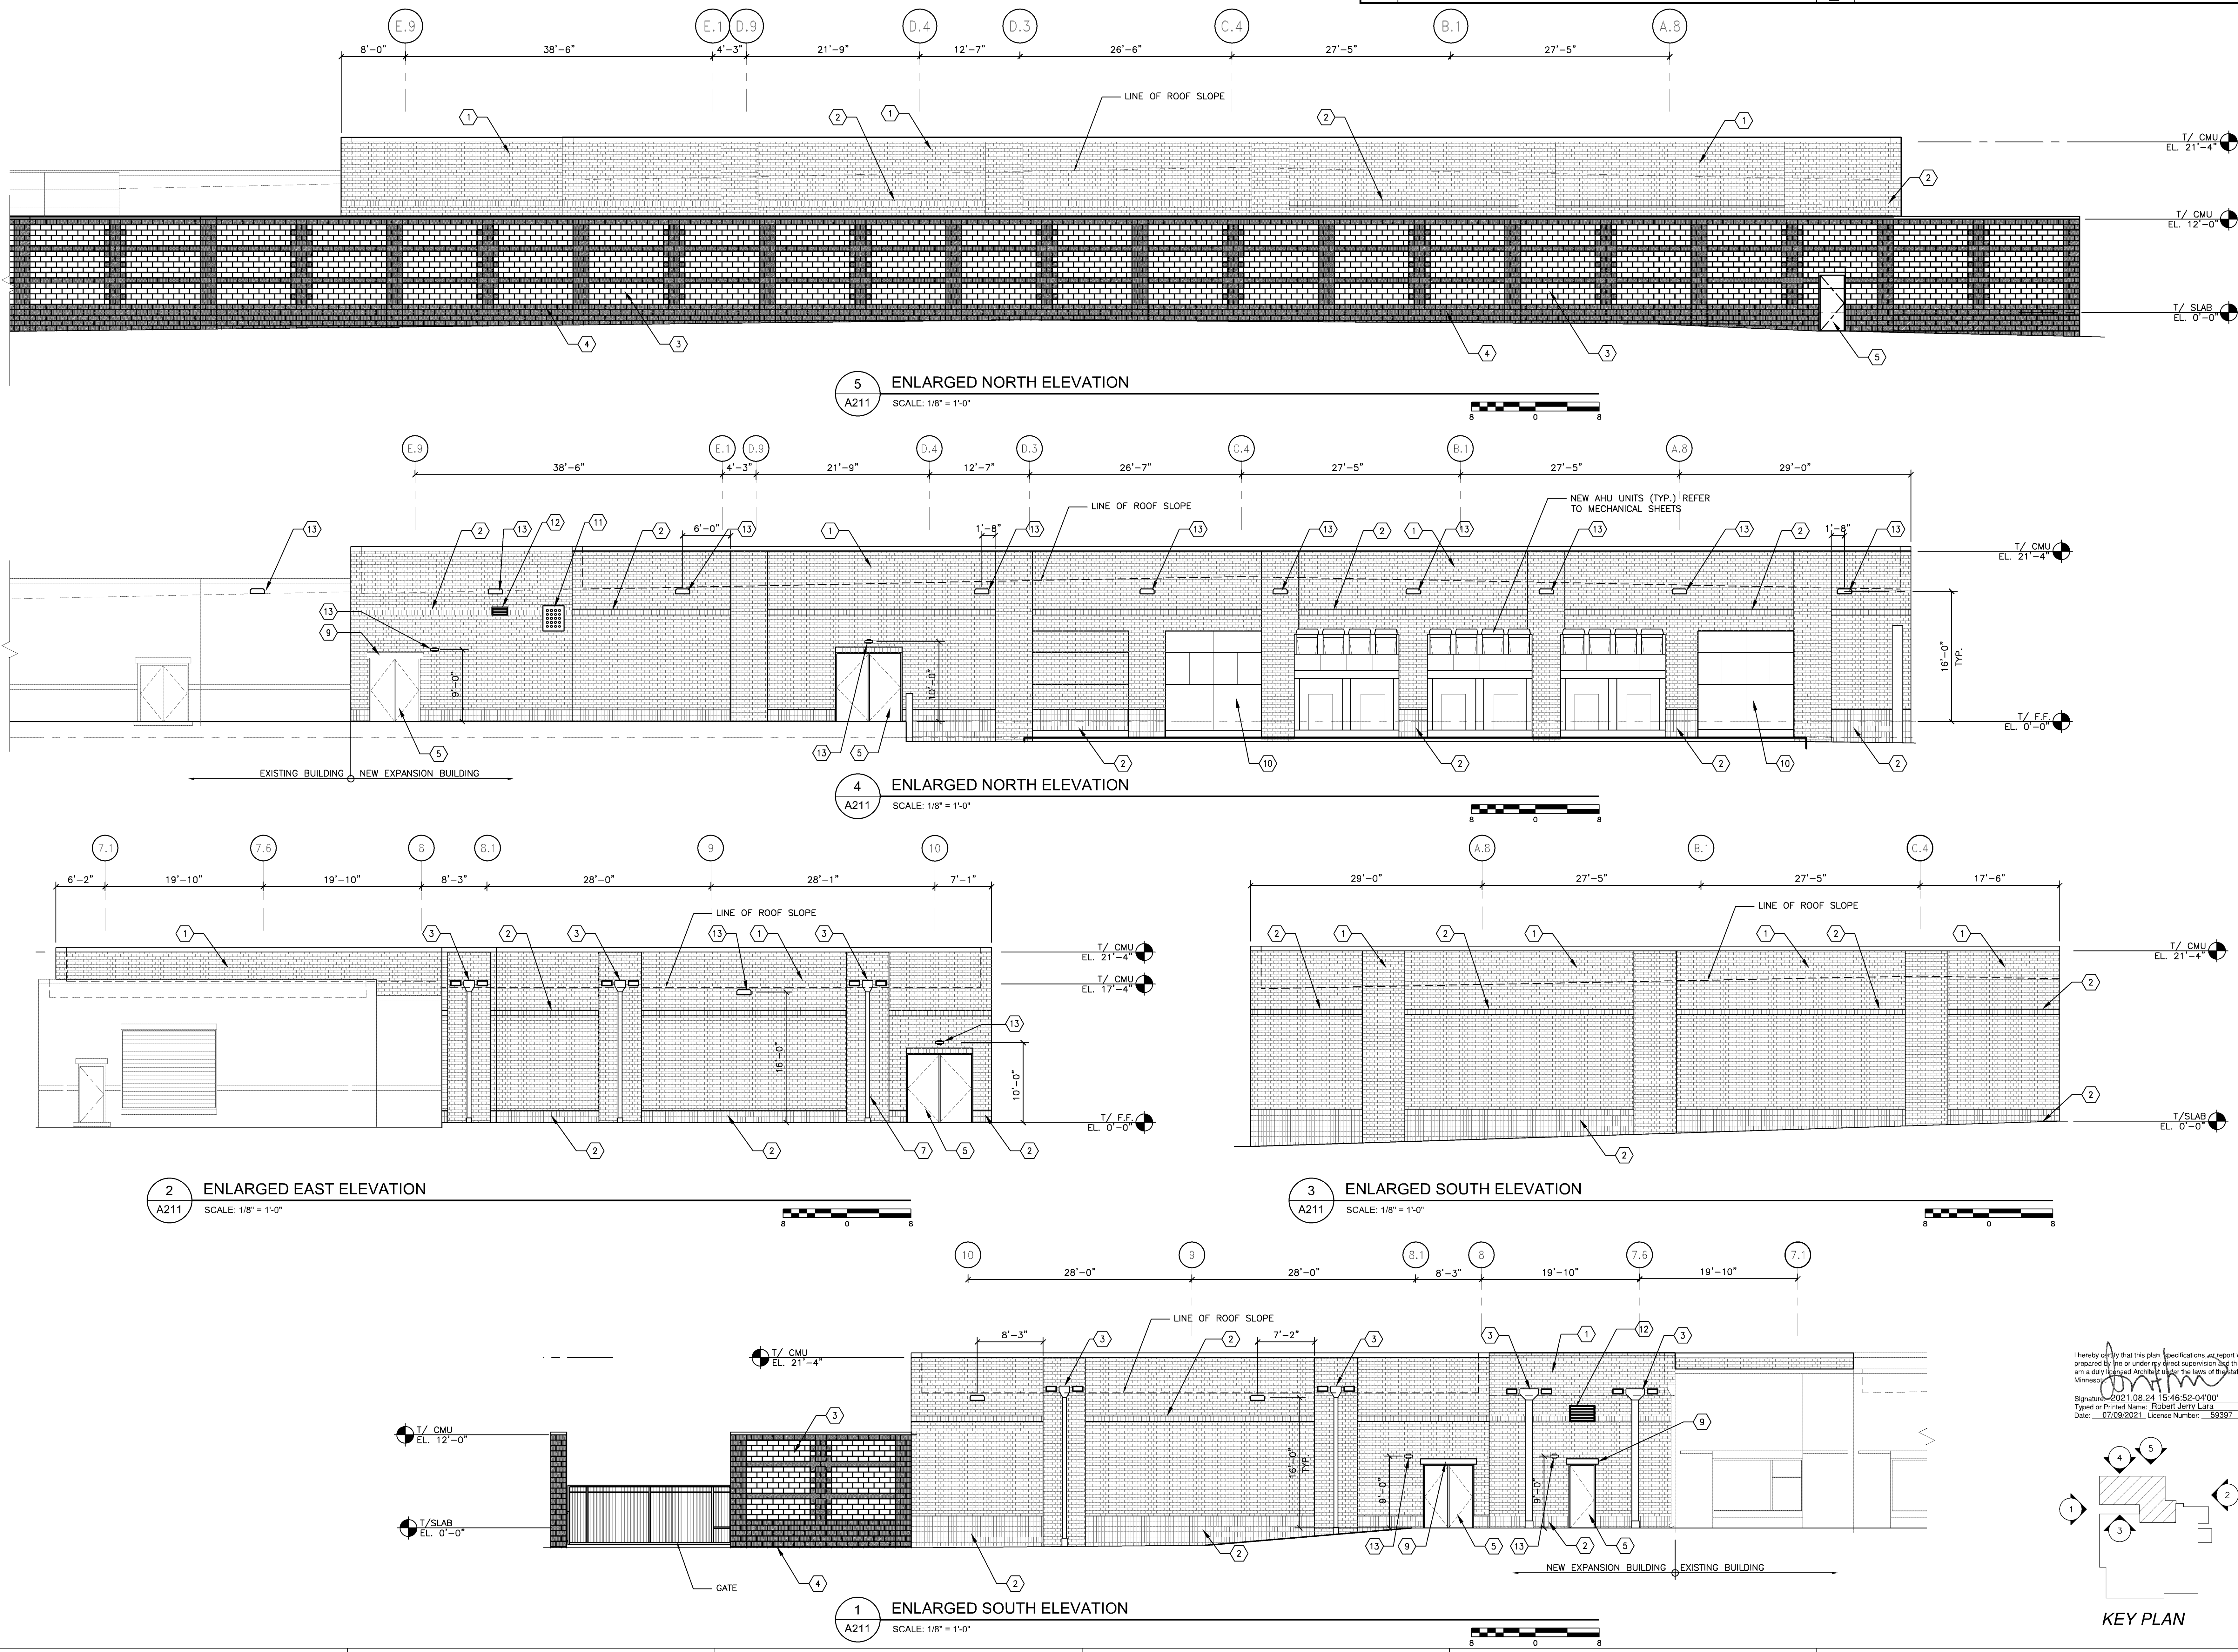


Xref: V2M\_CombotE\_30x42.dwg  
FILE LOCATION: P:\2020\2020\74900\74900.dwg  
EDITED: 05/03/2021 1:18 PM  
LAST MODIFIED: 05/03/2021 1:18 PM

PL202000166  
PL2020-166


| EXTERIOR FINISH SCHEDULE |                                                                                                 |
|--------------------------|-------------------------------------------------------------------------------------------------|
| MATERIAL KEYNOTES        |                                                                                                 |
| 1                        | BRICK COLOR: 'IRONSTONE' INTERSTATE (DARK RED)                                                  |
| 2                        | BRICK COLOR: 'COPPERSTONE' - SOLDIER COURSE                                                     |
| 3                        | SPLIT FACE CMU, COLOR: 'SANDSTONE' (SITE SECURITY WALL - FIELD)                                 |
| 4                        | SMOOTH FACE CMU, COLOR: 'BURNT ORANGE' (SITE SECURITY WALL & PERIMETER FENCE - ACCENTS & PIERS) |

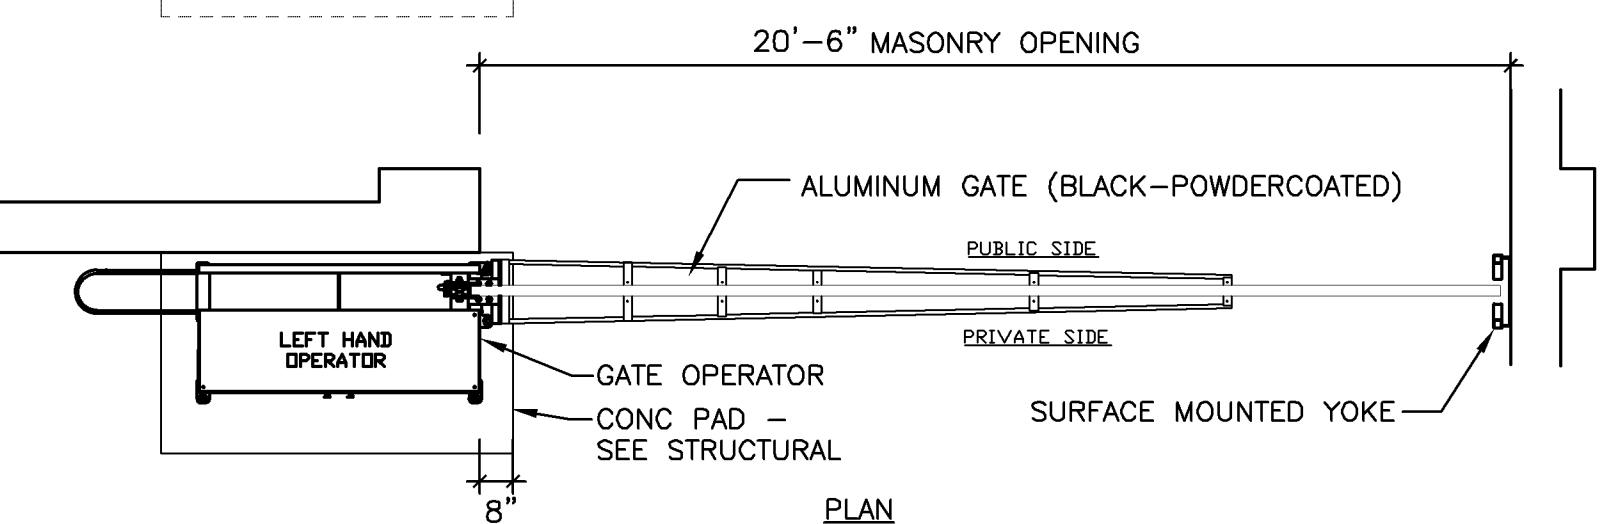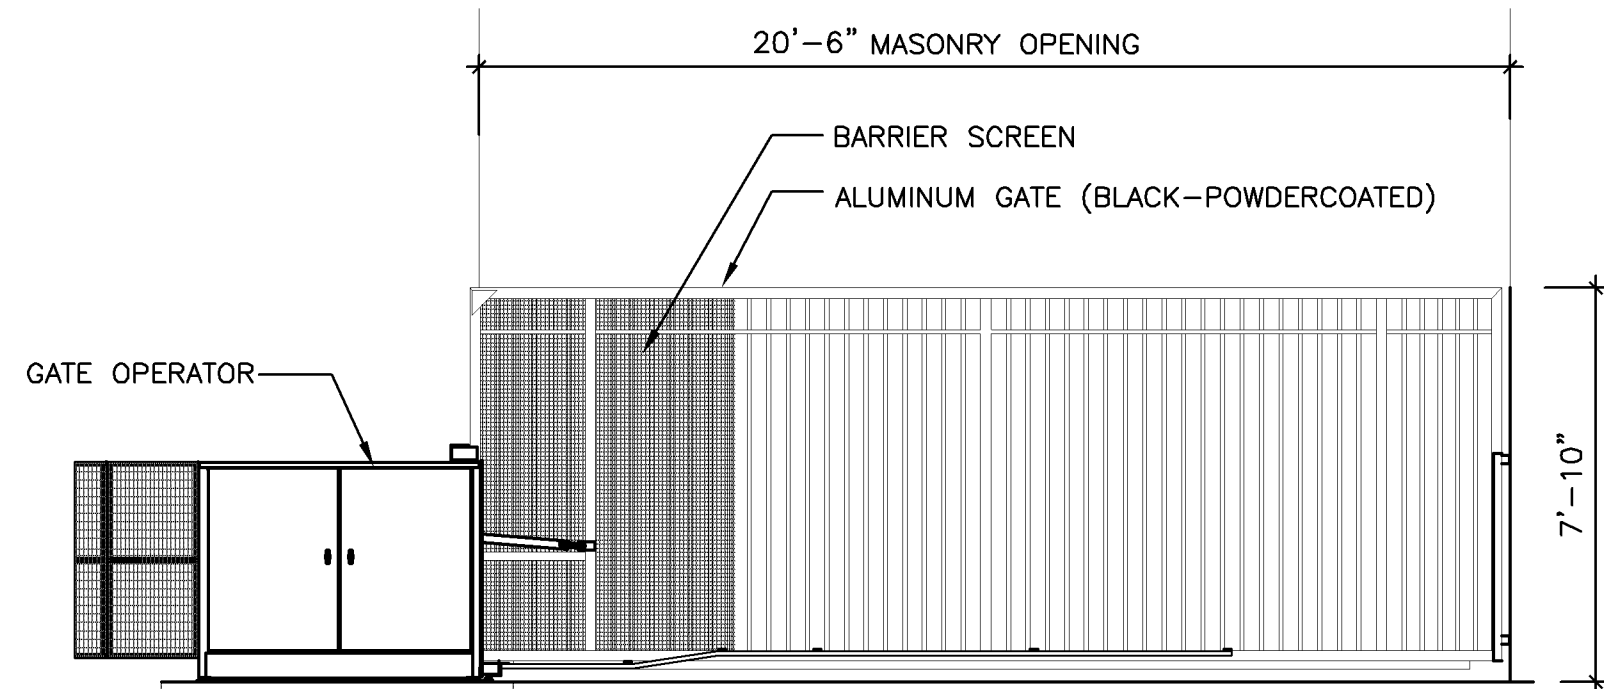


7 VERTICAL PIVOT GATE DETAIL  
SCALE: 1/4" = 1'-0"

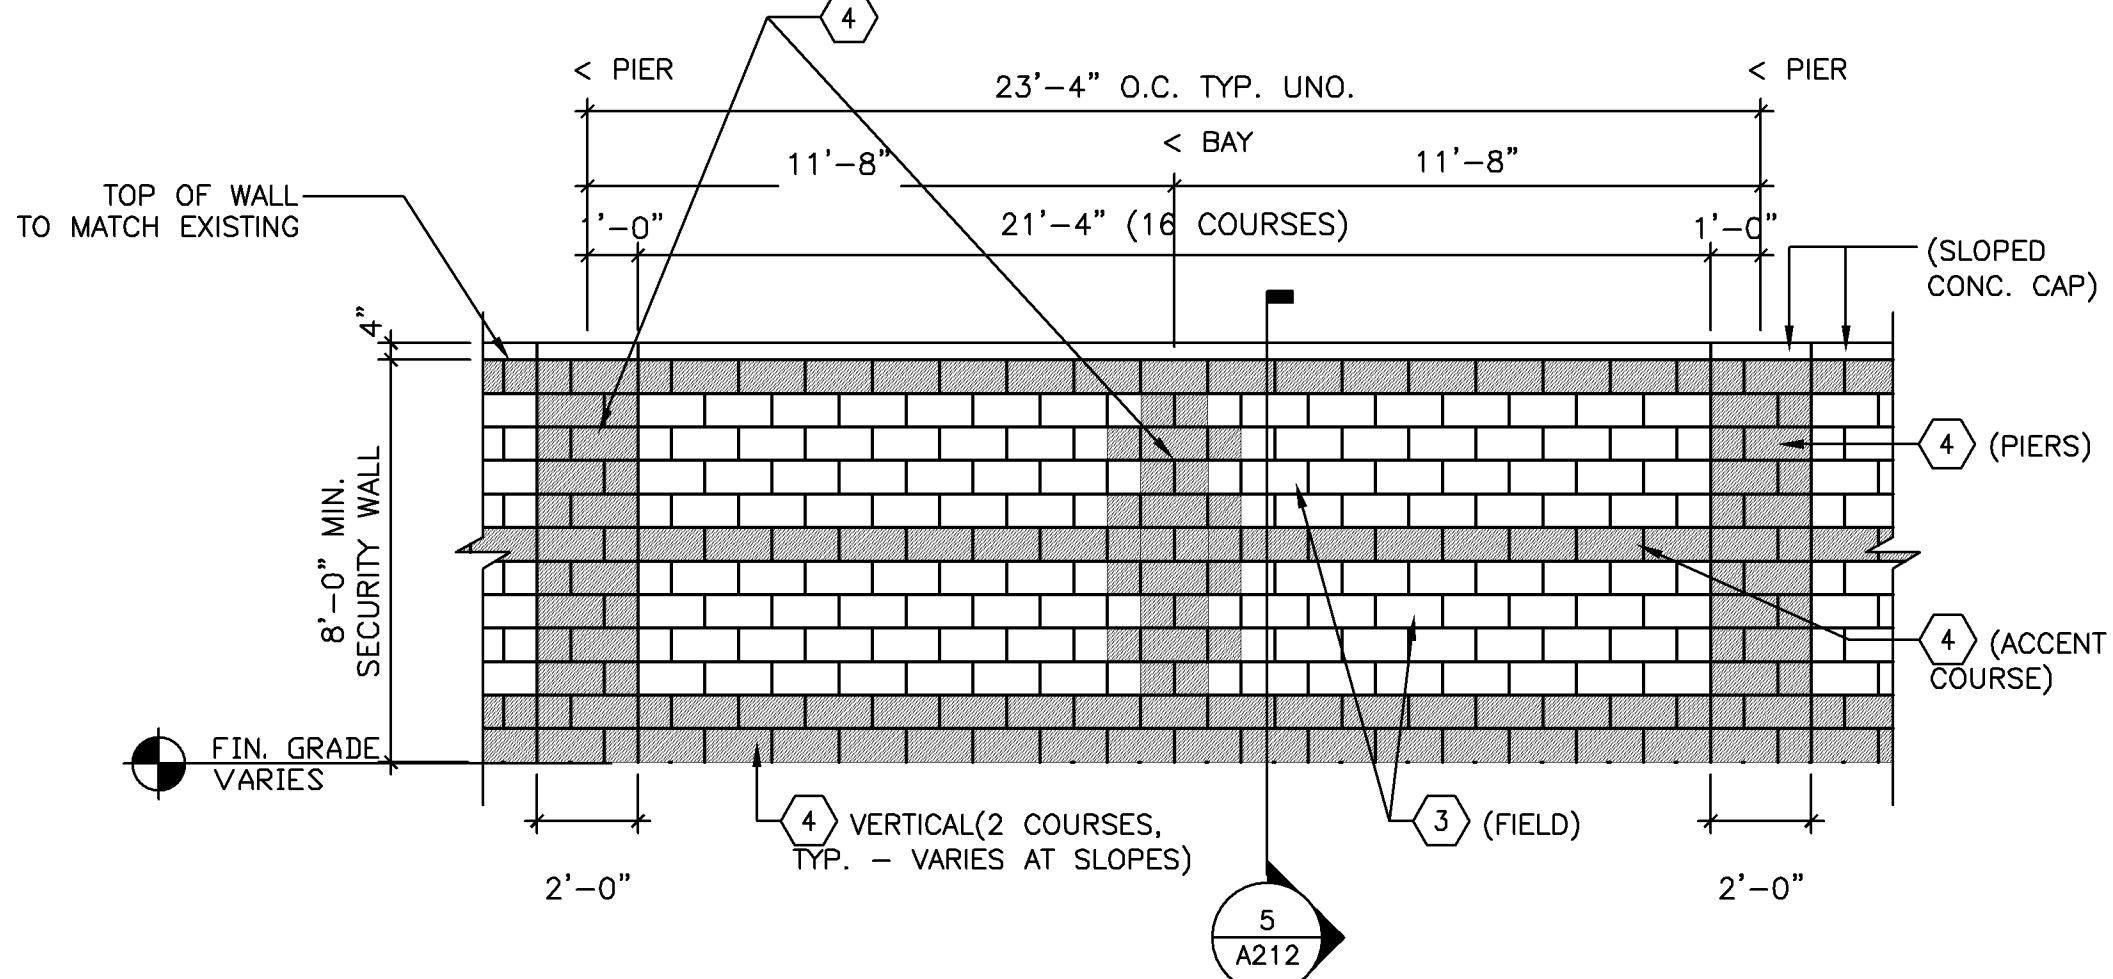


4 SECURITY WALL  
SCALE: 1/4" = 1'-0"

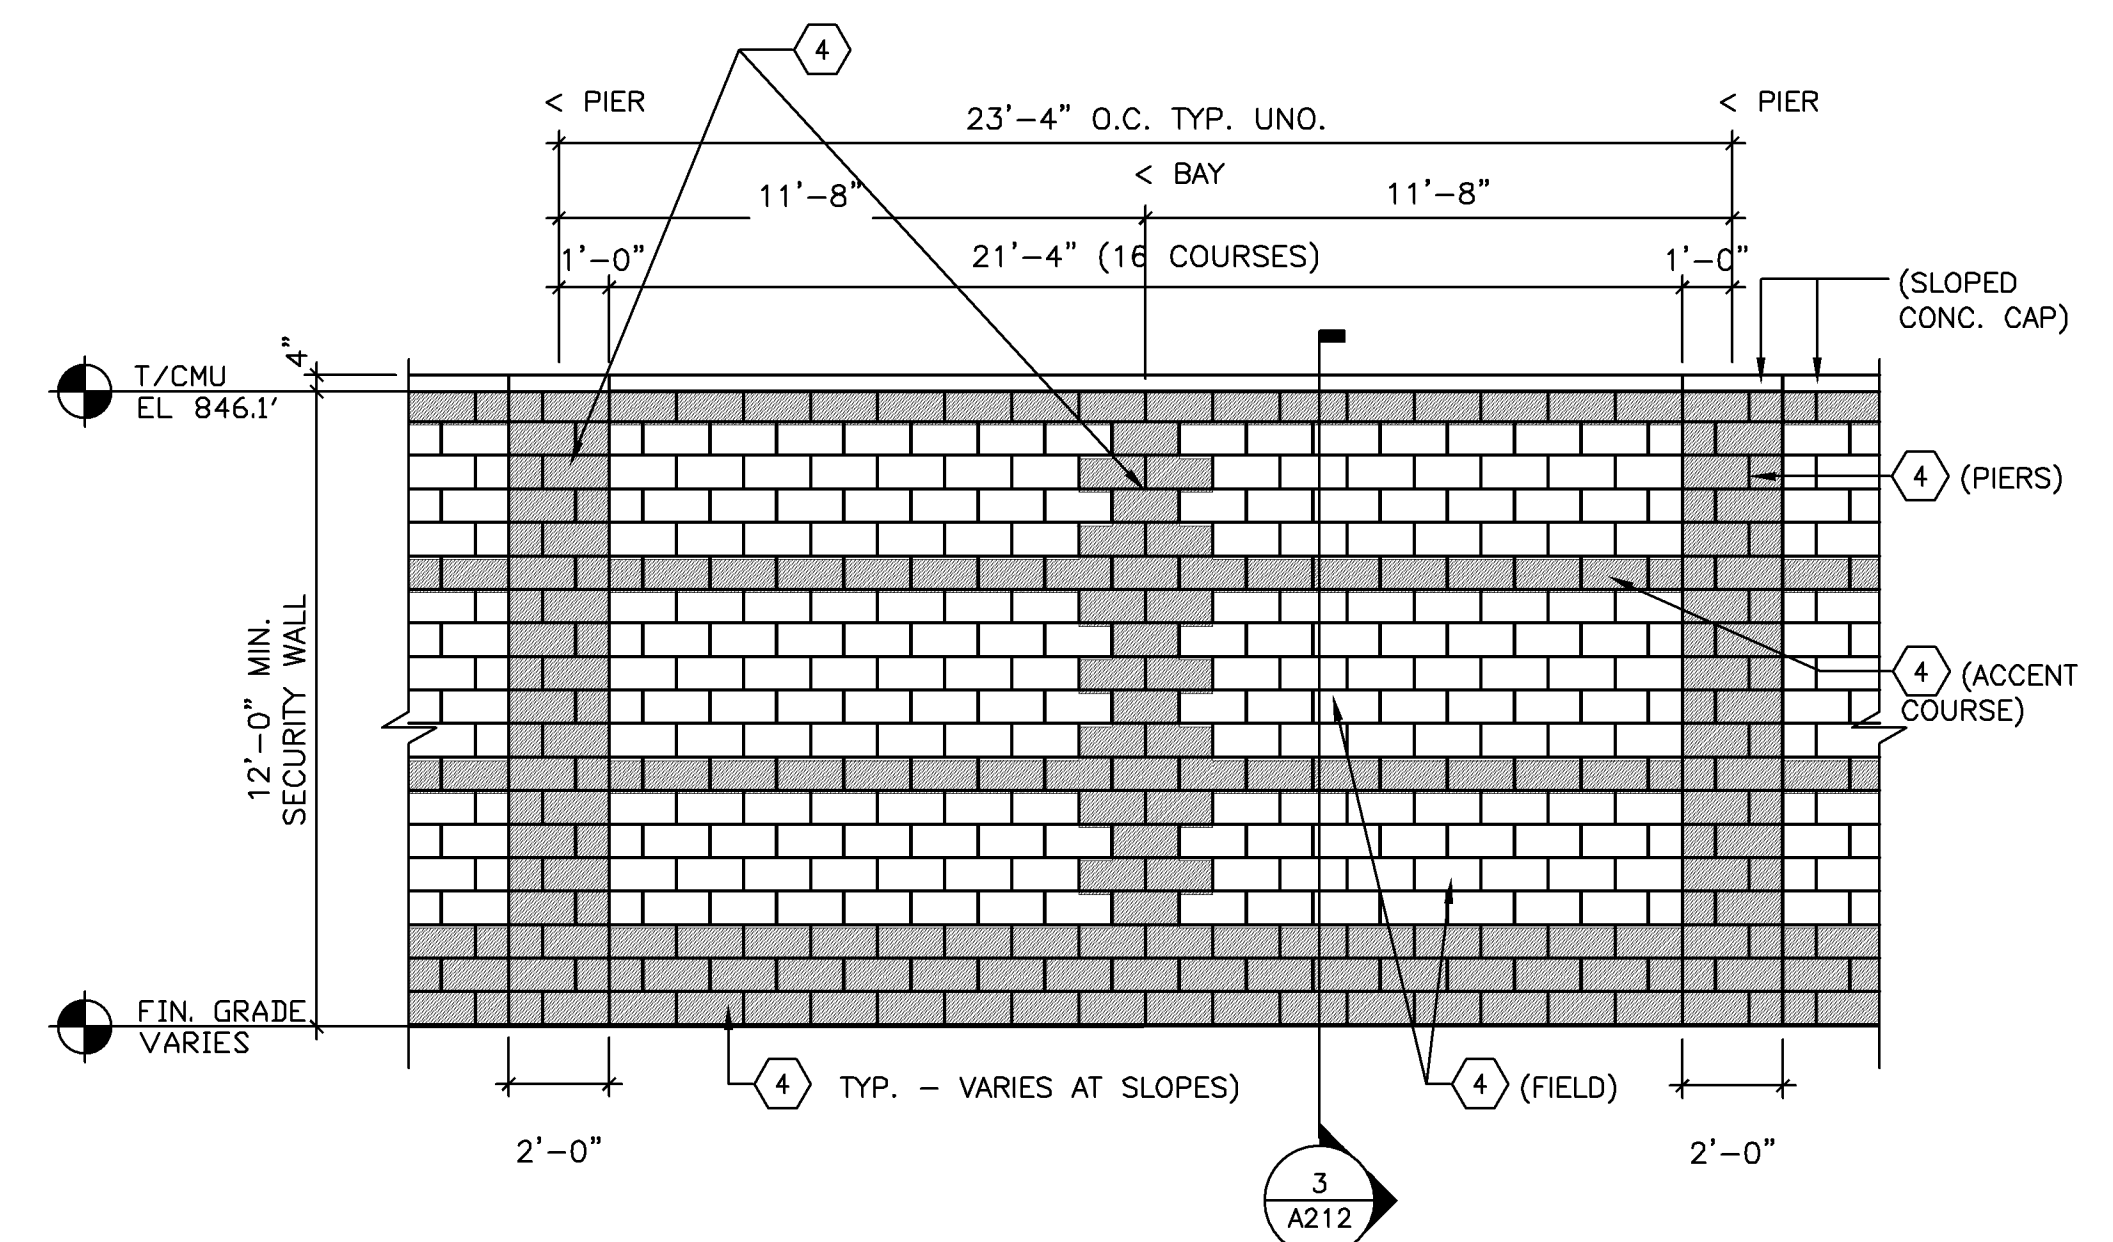


1 SECURITY WALL  
SCALE: 1/4" = 1'-0"

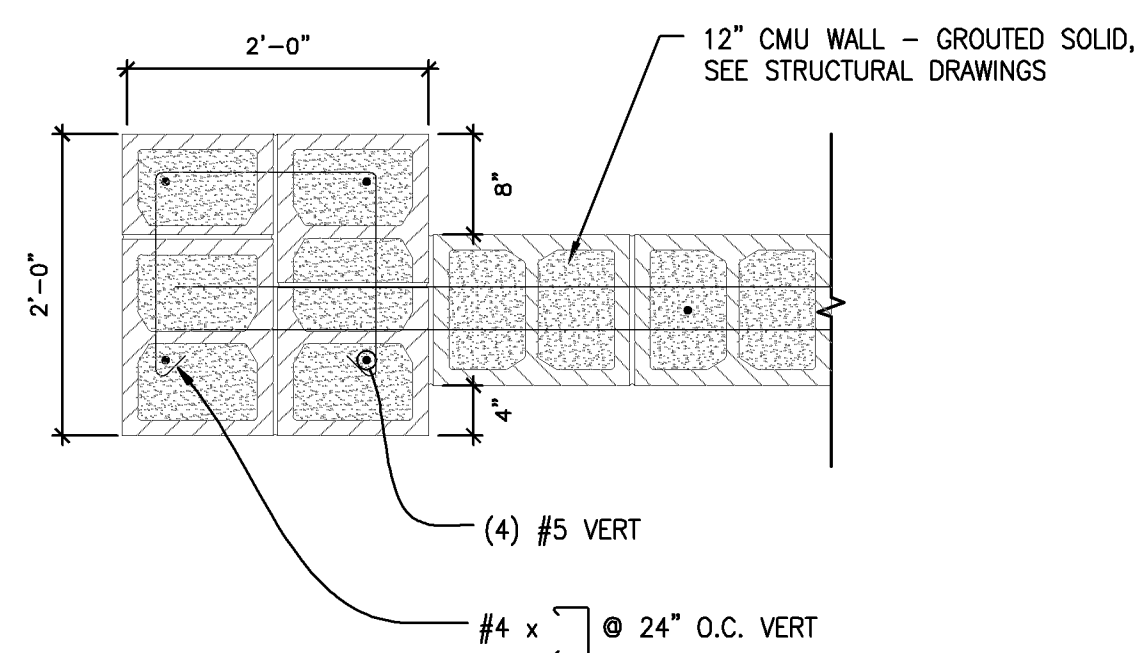


10 PLAN DETAIL  
SCALE: 3/4" = 1'-0"

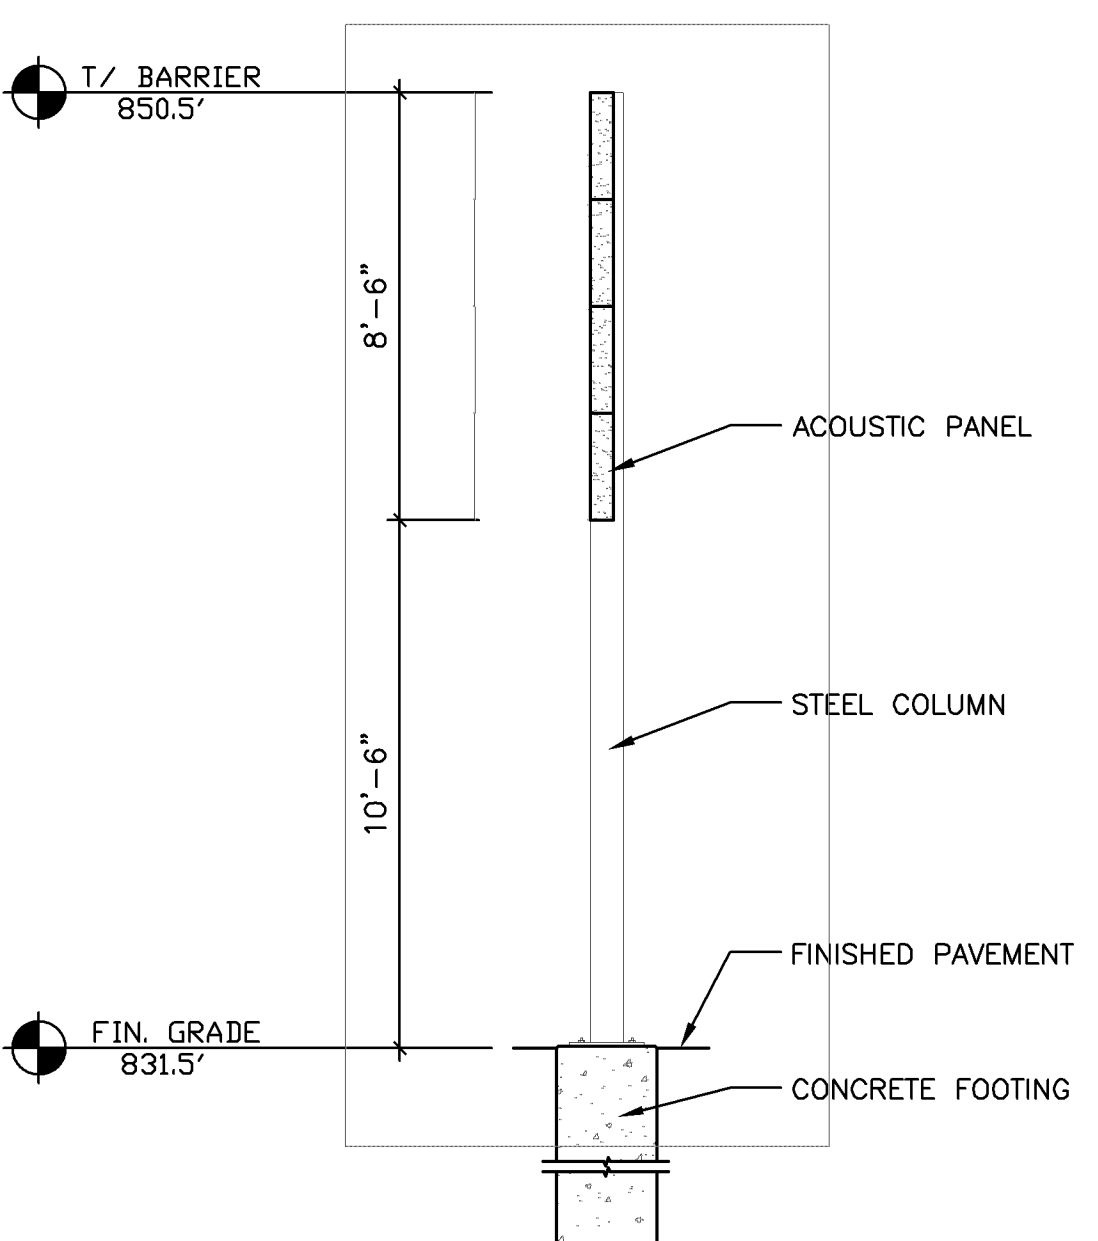


8 SOUND CONTROL BARRIER  
SCALE: 1/4" = 1'-0"

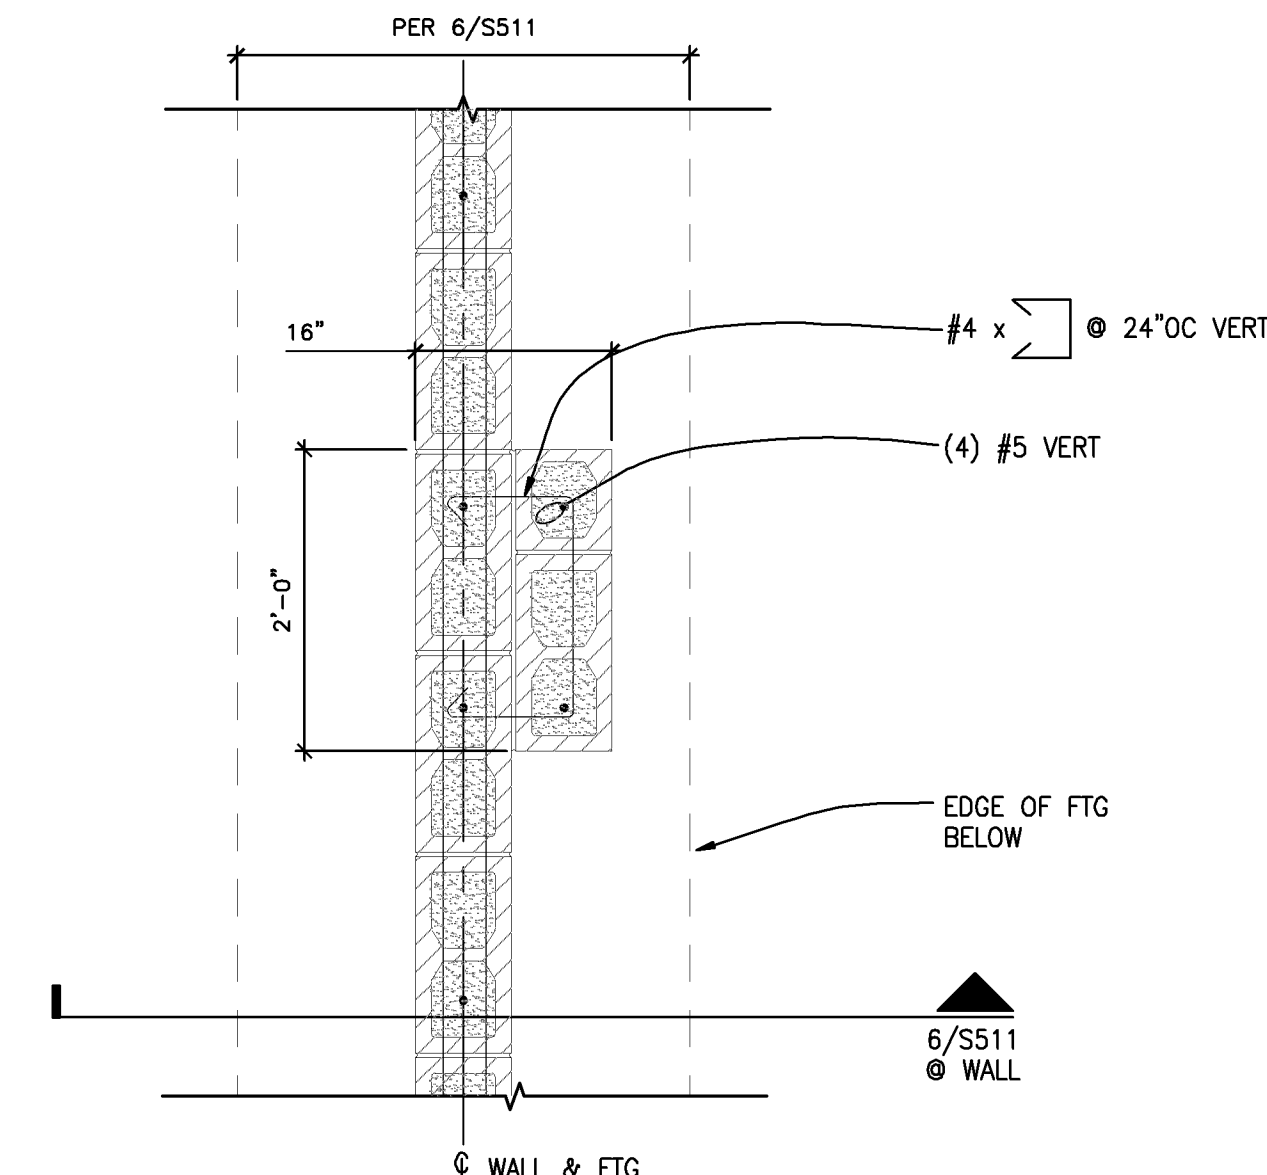


5 PLAN DETAIL  
SCALE: 3/4" = 1'-0"

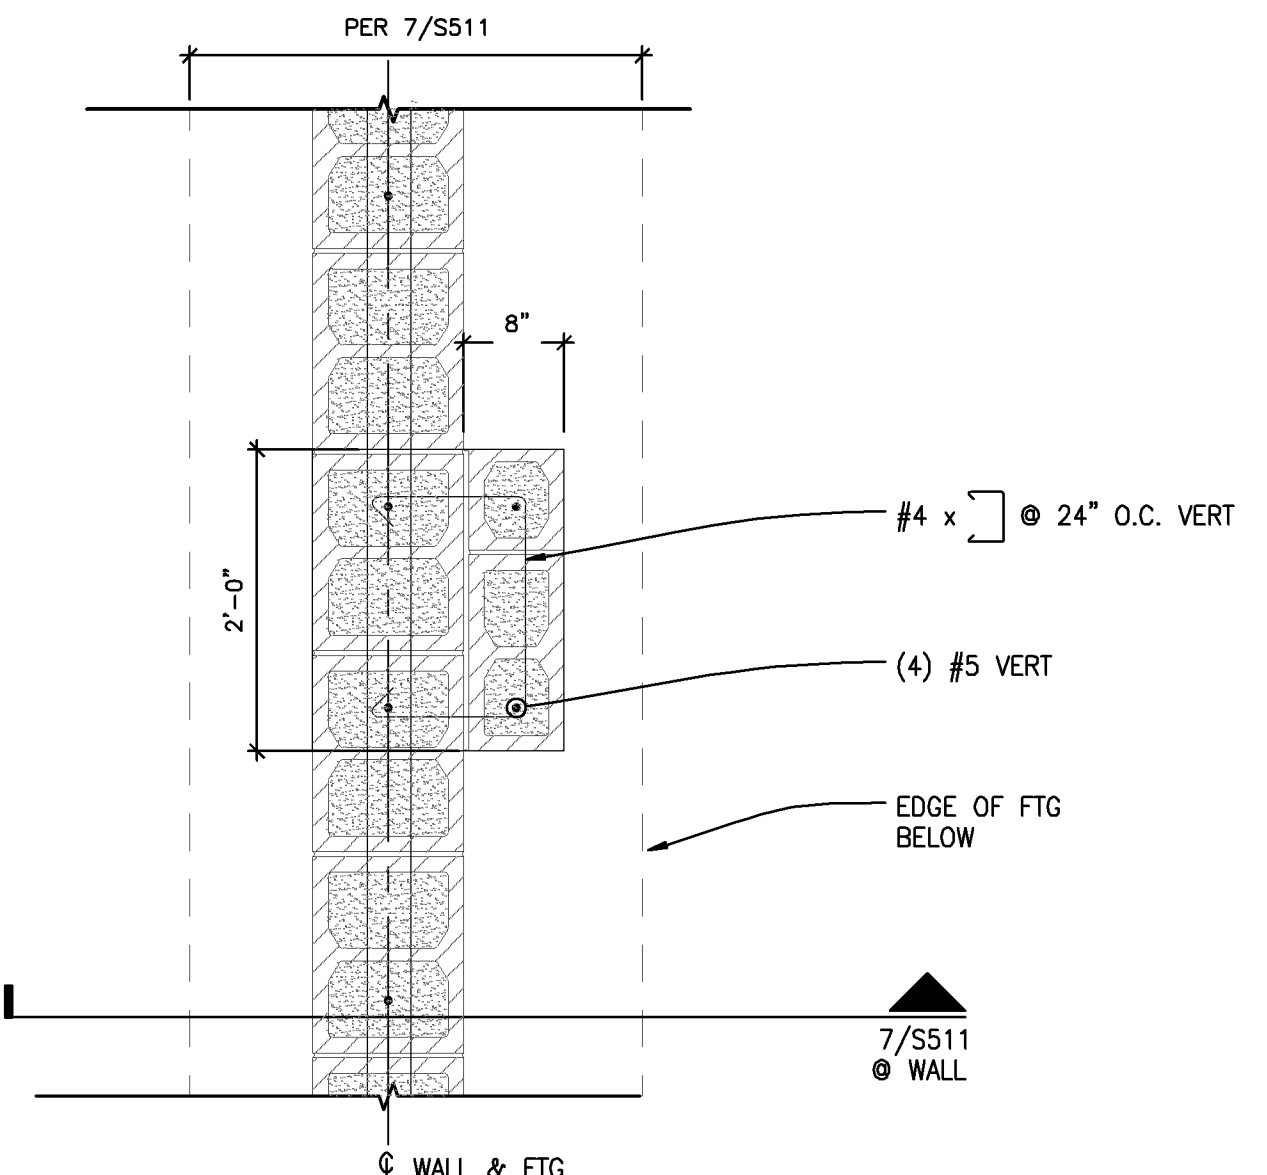


2 PLAN DETAIL  
SCALE: 3/4" = 1'-0"

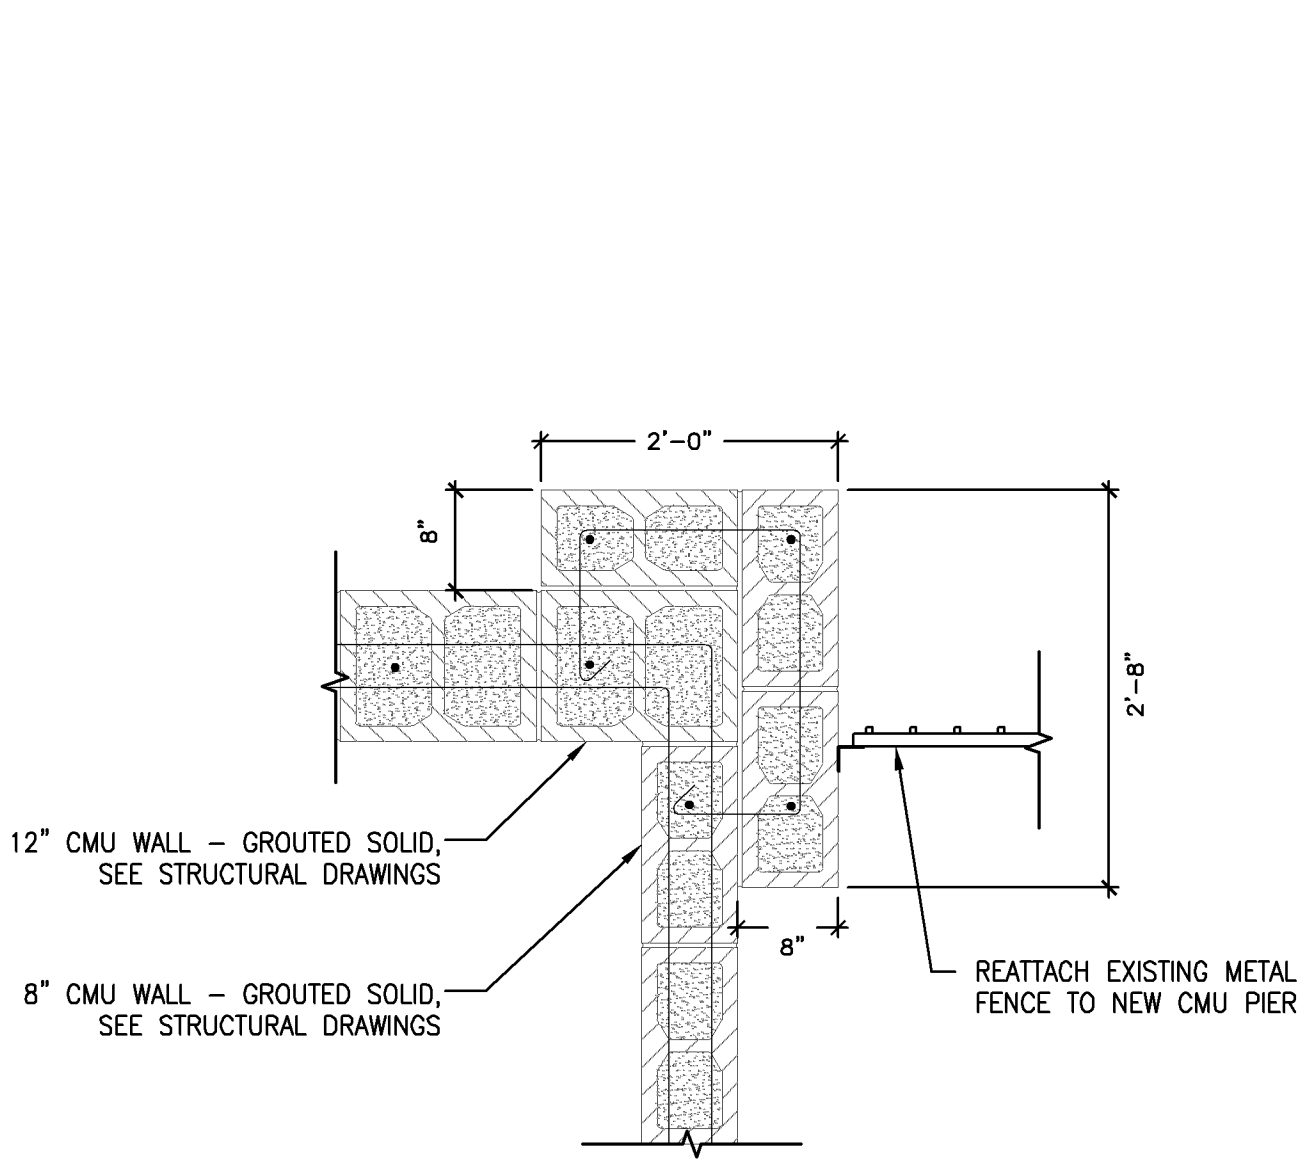


11 PLAN DETAIL  
SCALE: 3/4" = 1'-0"

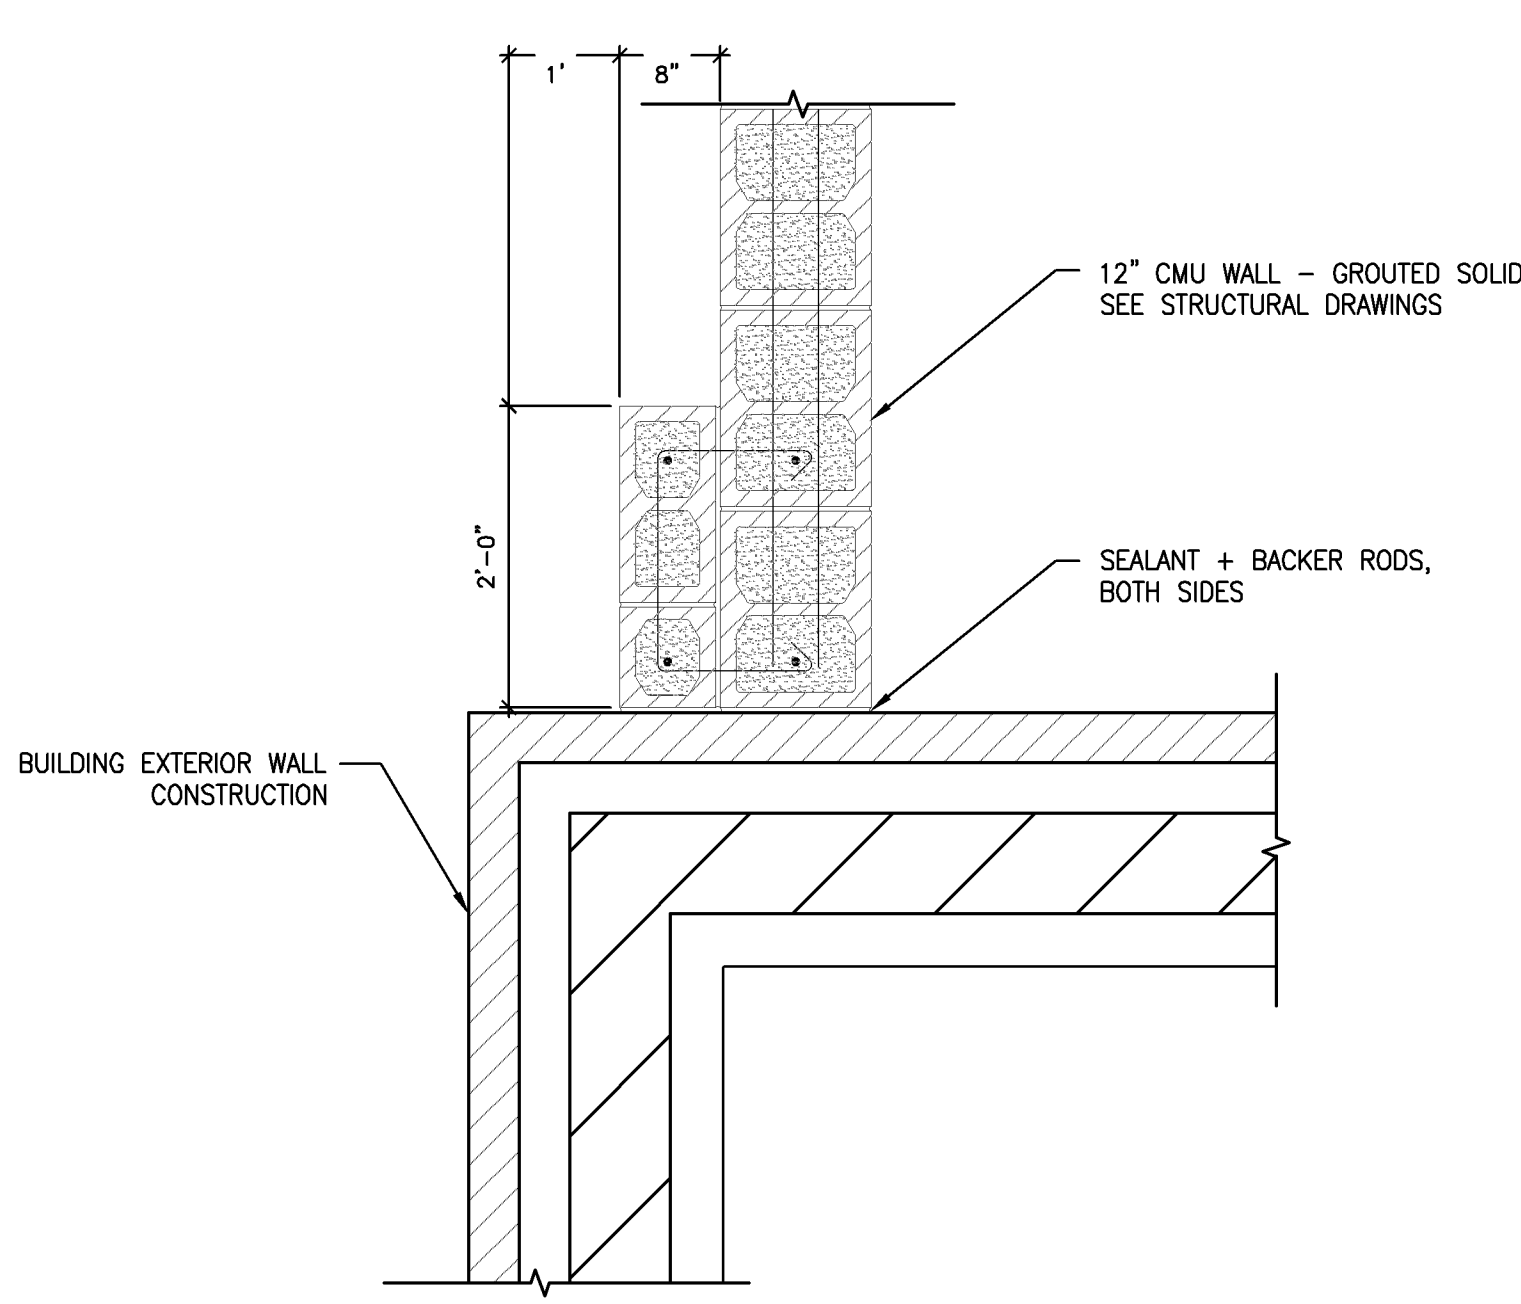

9 PLAN DETAIL  
SCALE: 3/4" = 1'-0"

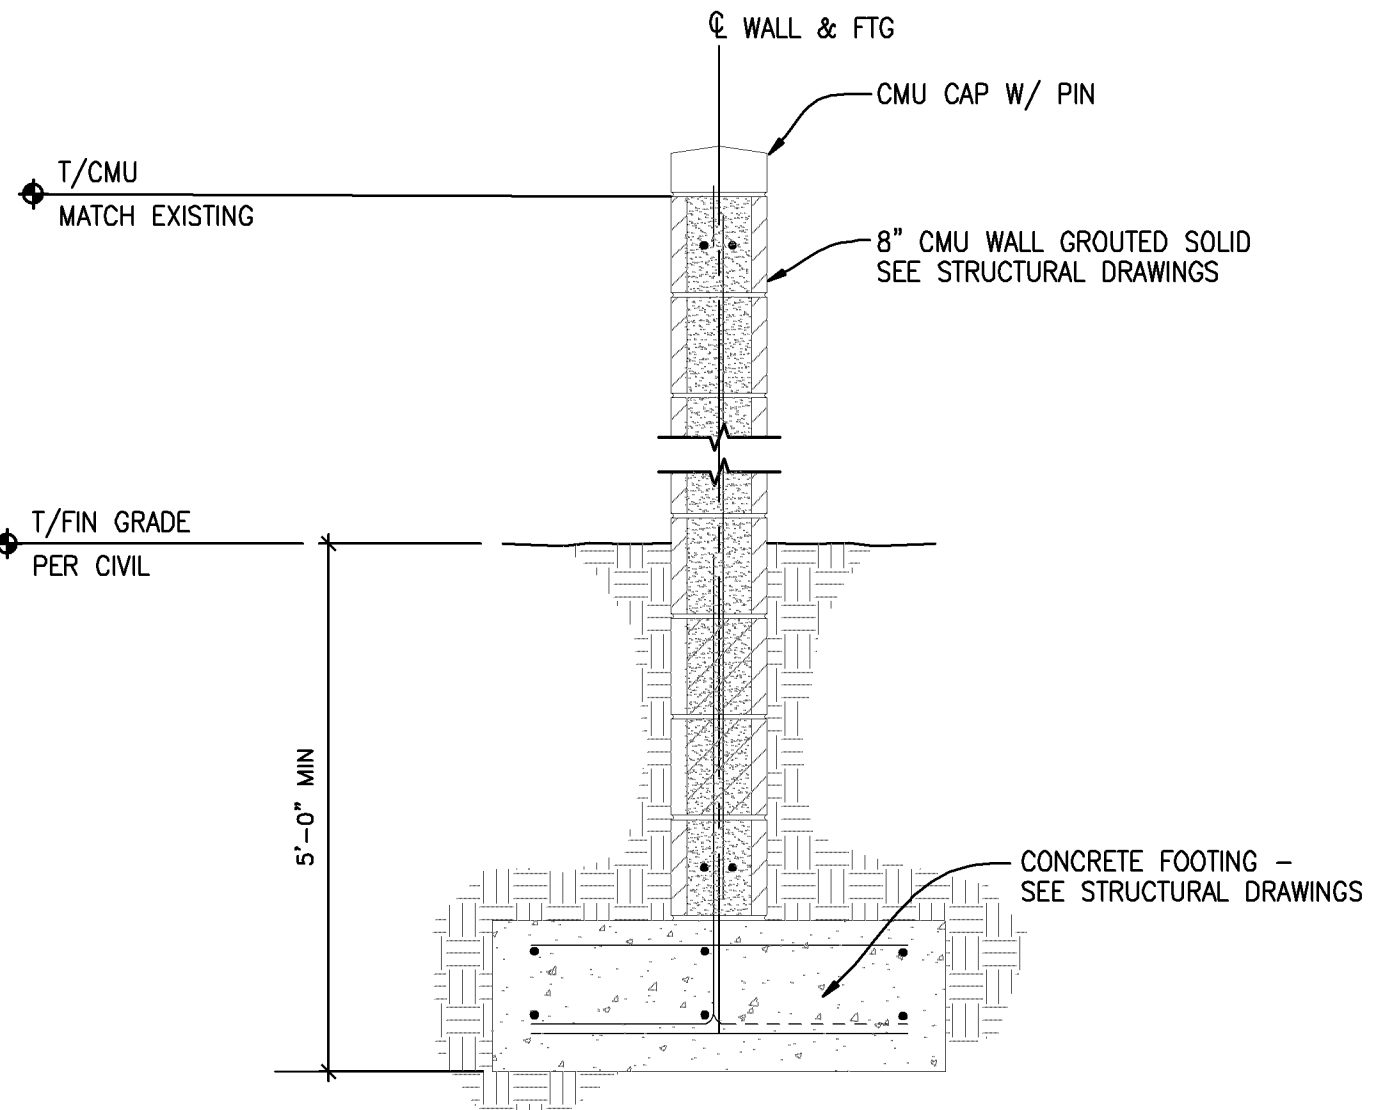

6 8" CMU SCREEN WALL  
SCALE: 3/4" = 1'-0"

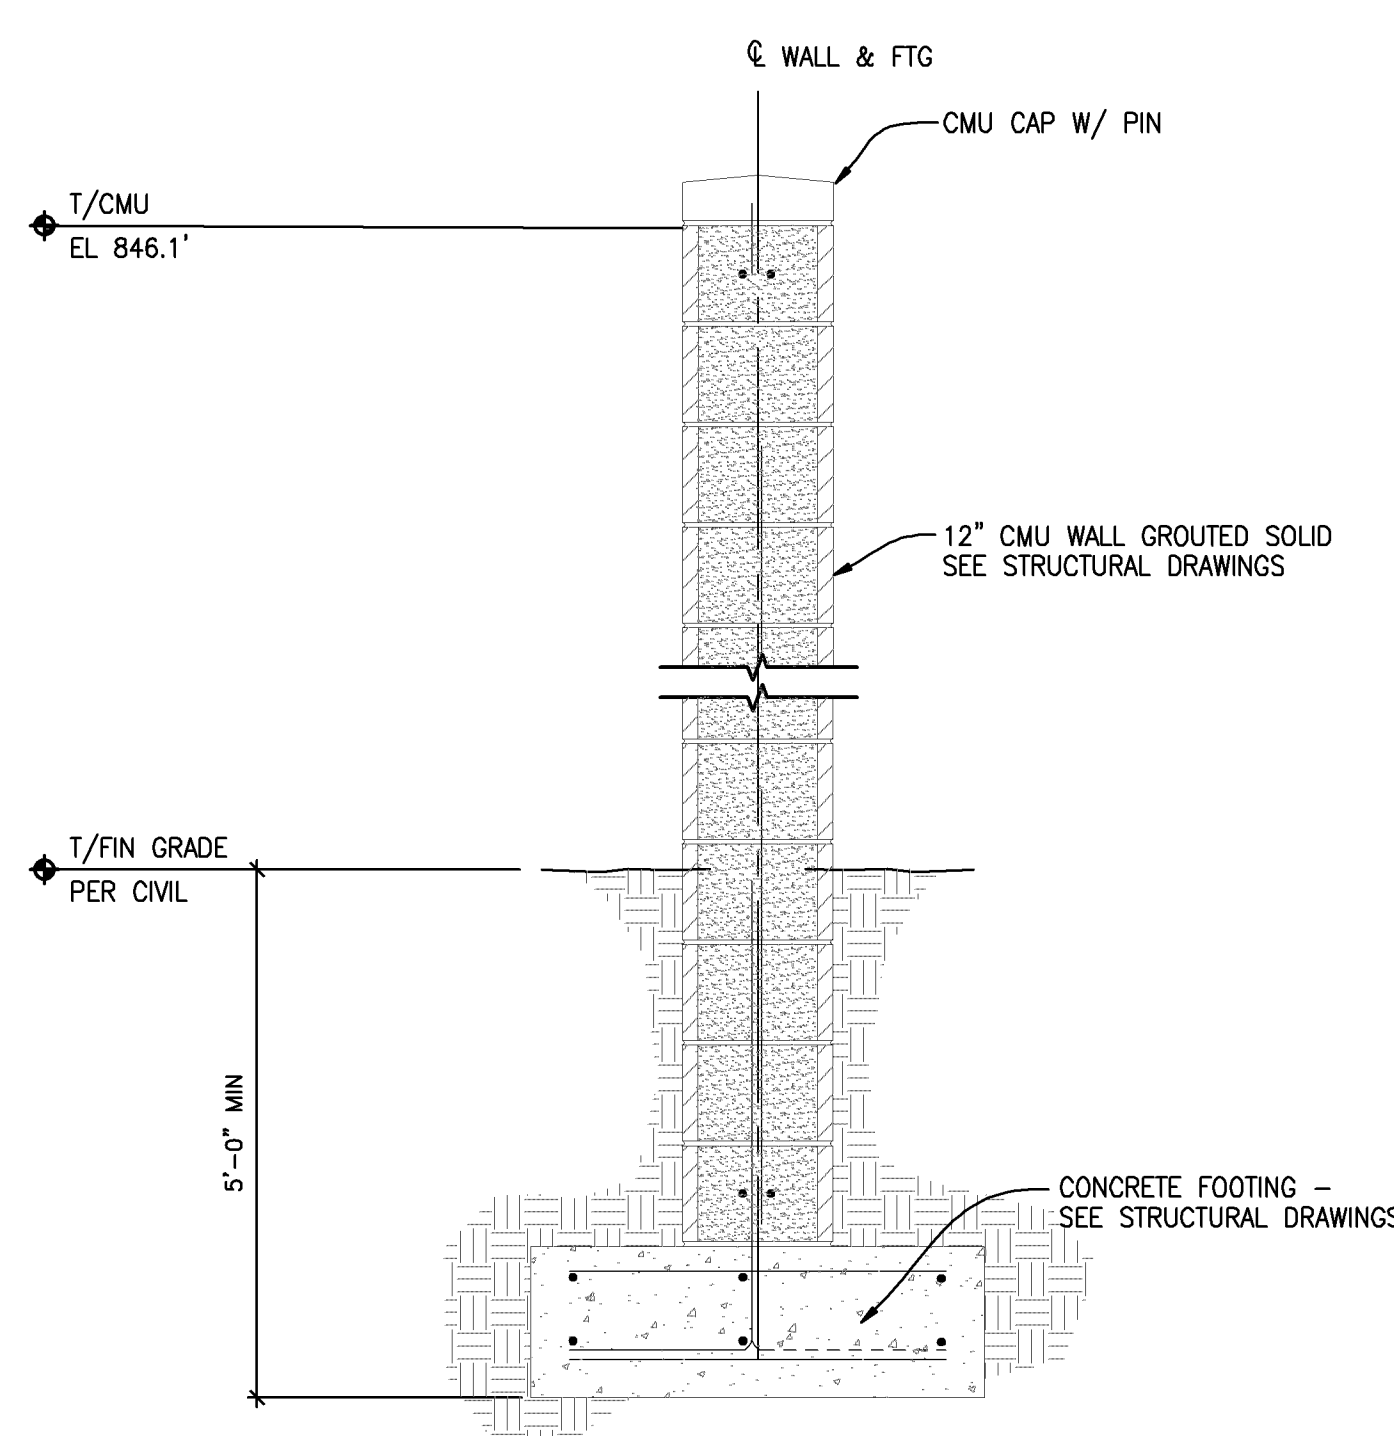

3 TALL CMU SCREEN WALL  
SCALE: 3/4" = 1'-0"

I hereby certify that this plan, specifications, or report was prepared by me or under my direct supervision and that I am a duly licensed architect in the State of Minnesota.  
Signature: 2021.05.24 15:50:26-04'00"  
Typed or Printed Name: Robert J. Lutz  
Date: 07/09/2021 License Number: 58387

**verizon**  
This drawing was prepared solely for the use of Verizon Wireless and must only be used by Verizon Wireless employees, contractors, and vendors while performing the work shown on this drawing. Any other use of this drawing is forbidden.

**MORRISON HERSHFIELD**  
MISSION CRITICAL  
1455 LINCOLN PARKWAY, SUITE 500  
ATLANTA, GA 30346  
TEL: 770.379.8500 FAX: 770.379.8501  
WWW.MORRISONHERSFIELD.COM


Do not scale drawings. Contractor must verify all dimensions and advise Consultants of any errors or omissions. No variations or modifications to work shown shall be implemented without prior written approval. All previous issues of this drawing are superseded by the latest revision. All drawings and specifications remain the property of Morrison Hershfield Corporation.

SUBCONSULTANT

**verizon**  
BLOOMINGTON MSC EXPANSION  
10801 BUSH LAKE ROAD  
BLOOMINGTON, MN.

| REV | DESCRIPTION                        | DATE       |
|-----|------------------------------------|------------|
| 1   | ISSUED FOR PERMIT                  | 07/09/2021 |
| 2   | ISSUED FOR BIDDING                 | 05/17/2021 |
| 3   | ISSUED FOR FINAL DESIGN ACCEPTANCE | 05/17/2021 |
| 4   | ISSUED FOR 100% SUBMISSION         | 09/29/2020 |
| 5   | ISSUED FOR 90% SUBMISSION          | 08/21/2020 |
| 6   | ISSUED FOR 80% SUBMISSION          | 07/24/2020 |
| 7   | ISSUED FOR 30% SUBMISSION          | 05/29/2020 |
| 8   | ISSUED FOR PRELIMINARY REVIEW      | 04/24/2020 |

| PROJECT NO.   | 200174900 | DATE |
|---------------|-----------|------|
| CAD DWG FILE: | JP        |      |
| DESIGNED BY:  | RBP       |      |
| CHECKED BY:   | KJAM      |      |
| COPYRIGHT:    | MAY 2020  |      |

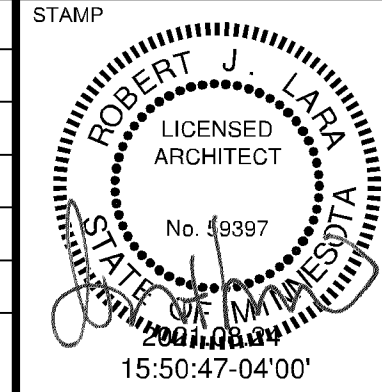

|              |                    |
|--------------|--------------------|
| SHEET TITLE  | SCREENWALL DETAILS |
| SHEET NUMBER | A212               |