

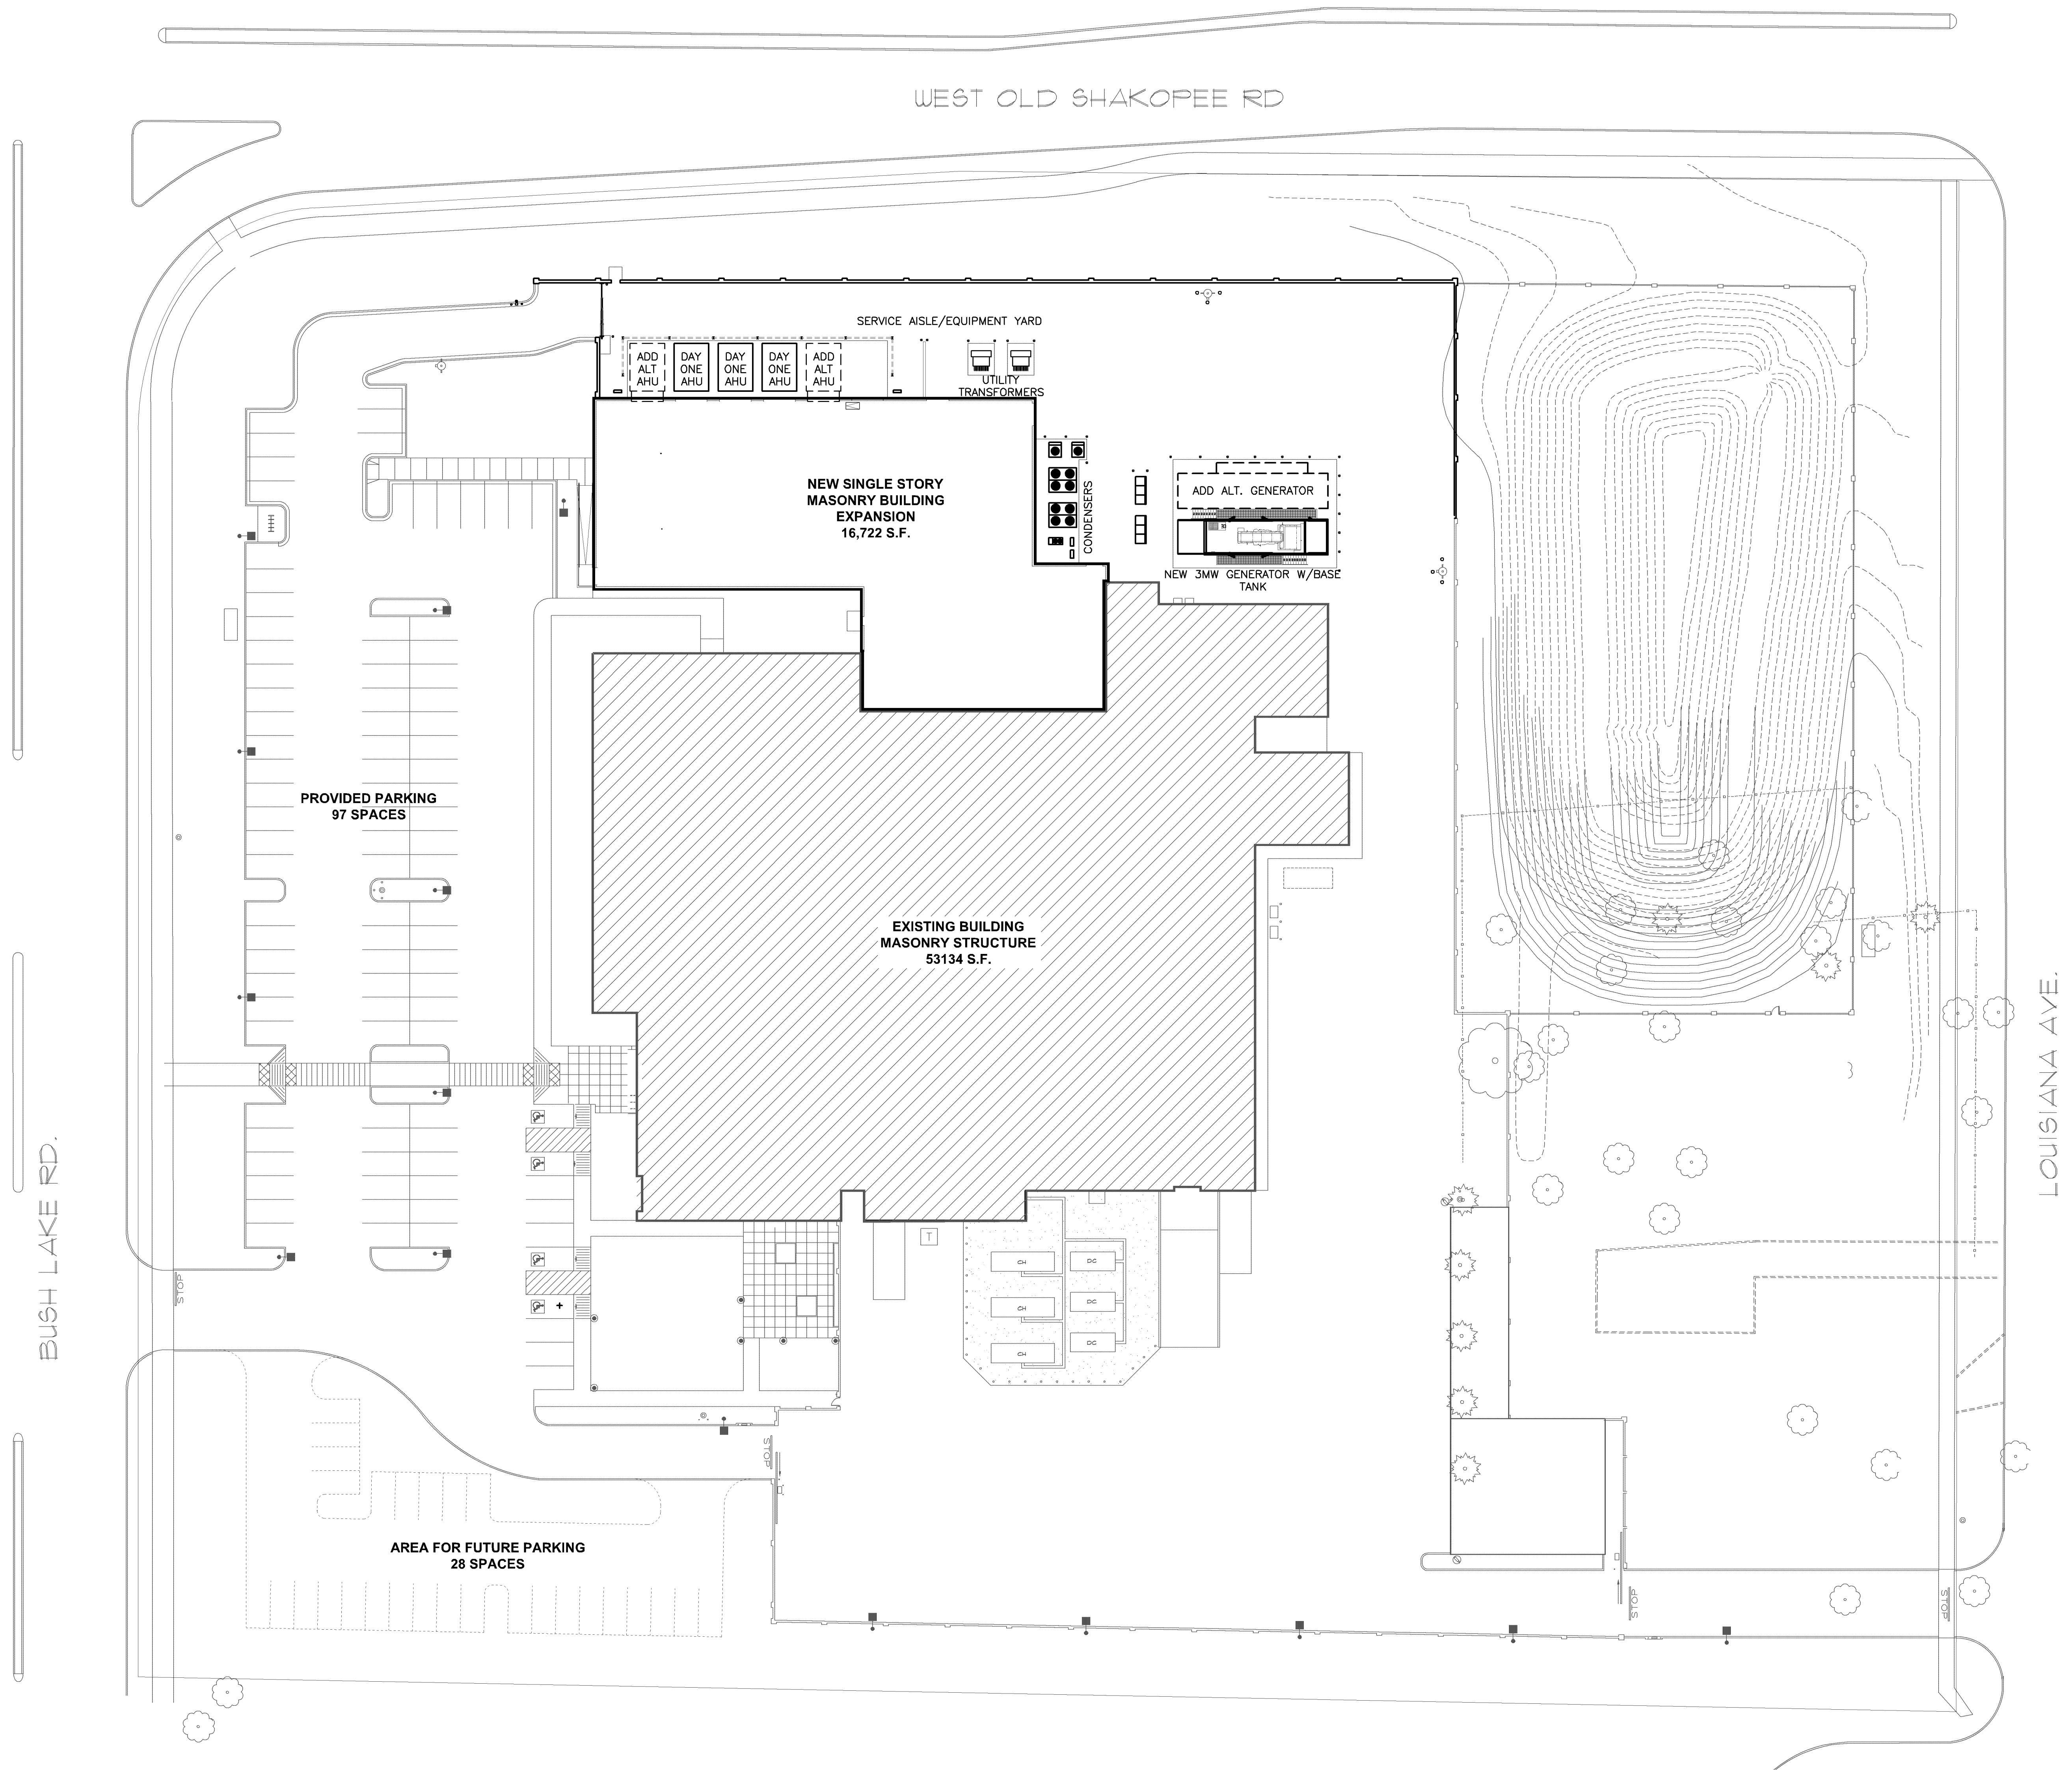


PL202000166
PL2020-166

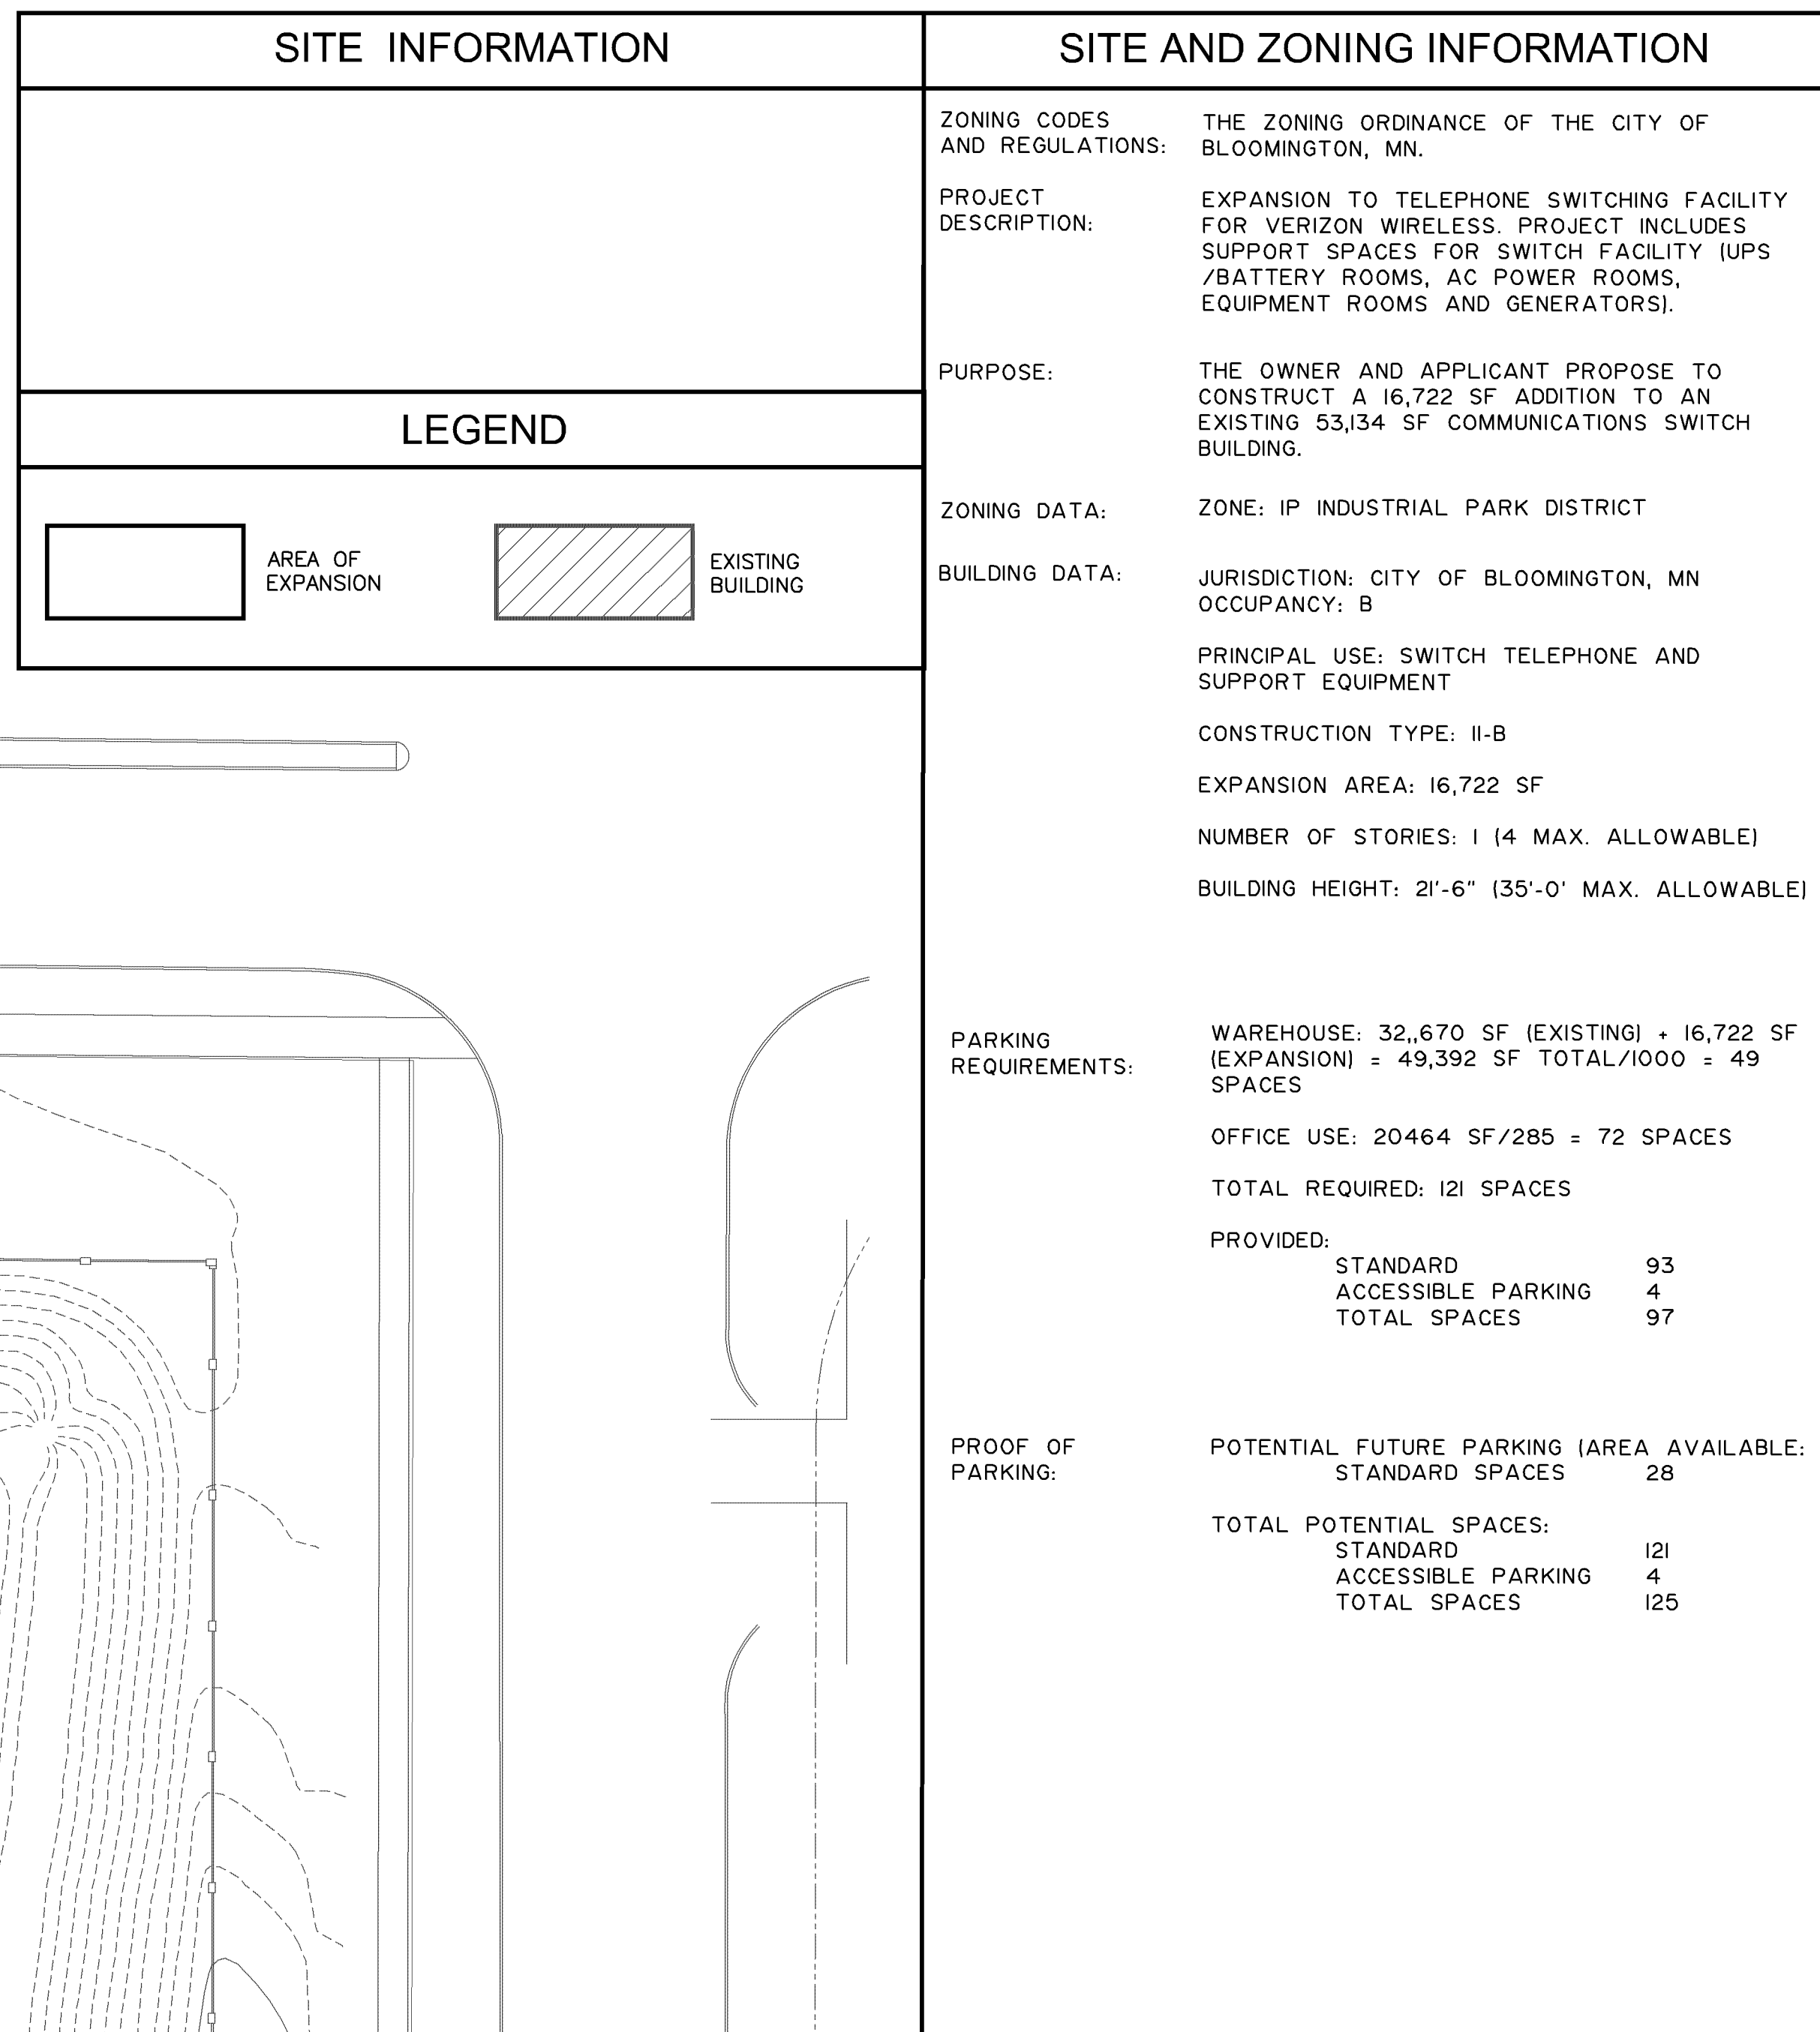

I hereby certify that this plan, specifications, or report was prepared by me or under my direct supervision and that I am a duly licensed Architect under the laws of the state of Minnesota.

Signature: 2021.10.01 14:13:42-04'00'
Typed or Printed Name: Robert Jerry Lara
Date: 10/01/2021 License Number: 59397

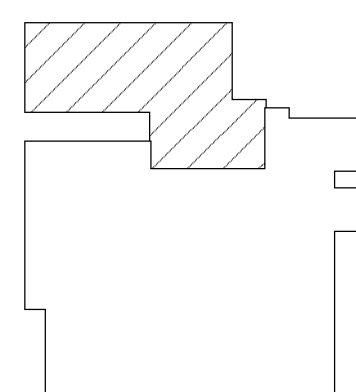

KEY PLAN

1 PROOF OF PARKING SITE PLAN
A102 SCALE: 1" = 30'-0"

[illegible]