


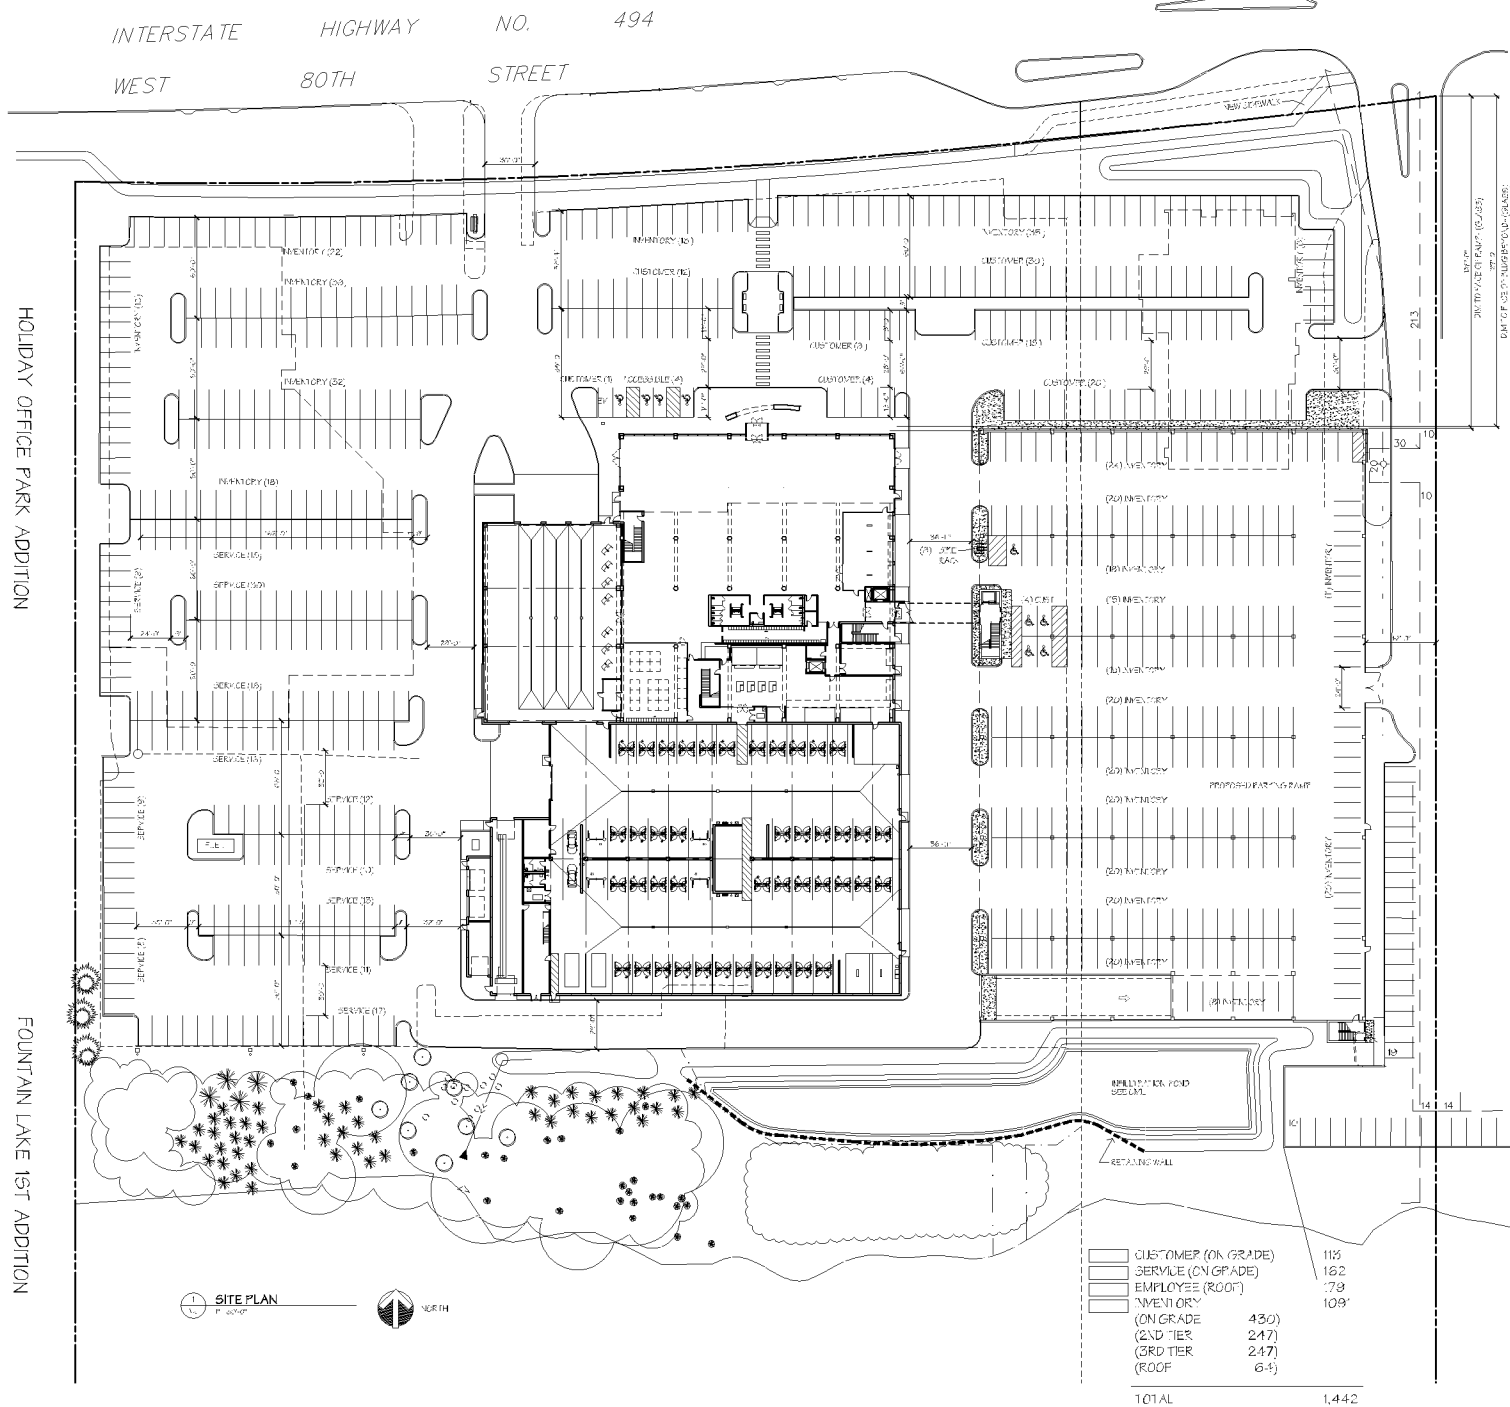

2022 NEW BUILDING FOR:
WALSOR TOYOTA
4401 AMERICAN BLVD
BLOOMINGTON, MINNESOTA

PHILLIPS
ARCHITECTS &
CONTRACTORS, LTD.

10000 Hennepin Ave.
Suite 200
Bloomington, MN 55425
Phone: 612.222.2222
Email: info@phillipsarchitect.com

THIS SITE PLAN IS A PRELIMINARY DESIGN AND IS NOT TO BE USED FOR CONSTRUCTION. IT IS THE PROPERTY OF PHILLIPS ARCHITECTS & CONTRACTORS, LTD. AND IS NOT TO BE REPRODUCED OR TRANSMITTED IN ANY FORM OR BY ANY MEANS, ELECTRONIC OR MECHANICAL, WITHOUT PERMISSION IN WRITING FROM PHILLIPS ARCHITECTS & CONTRACTORS, LTD.

DATE: 10/14/2022
DRAWN BY: J. J. JENSEN
CHECKED BY: J. J. JENSEN

CLIENT: WALSOR TOYOTA
PROJECT: 2022 NEW BUILDING
PHASE: SITE PLAN

SITE PLAN

A1.0