



PL202400102

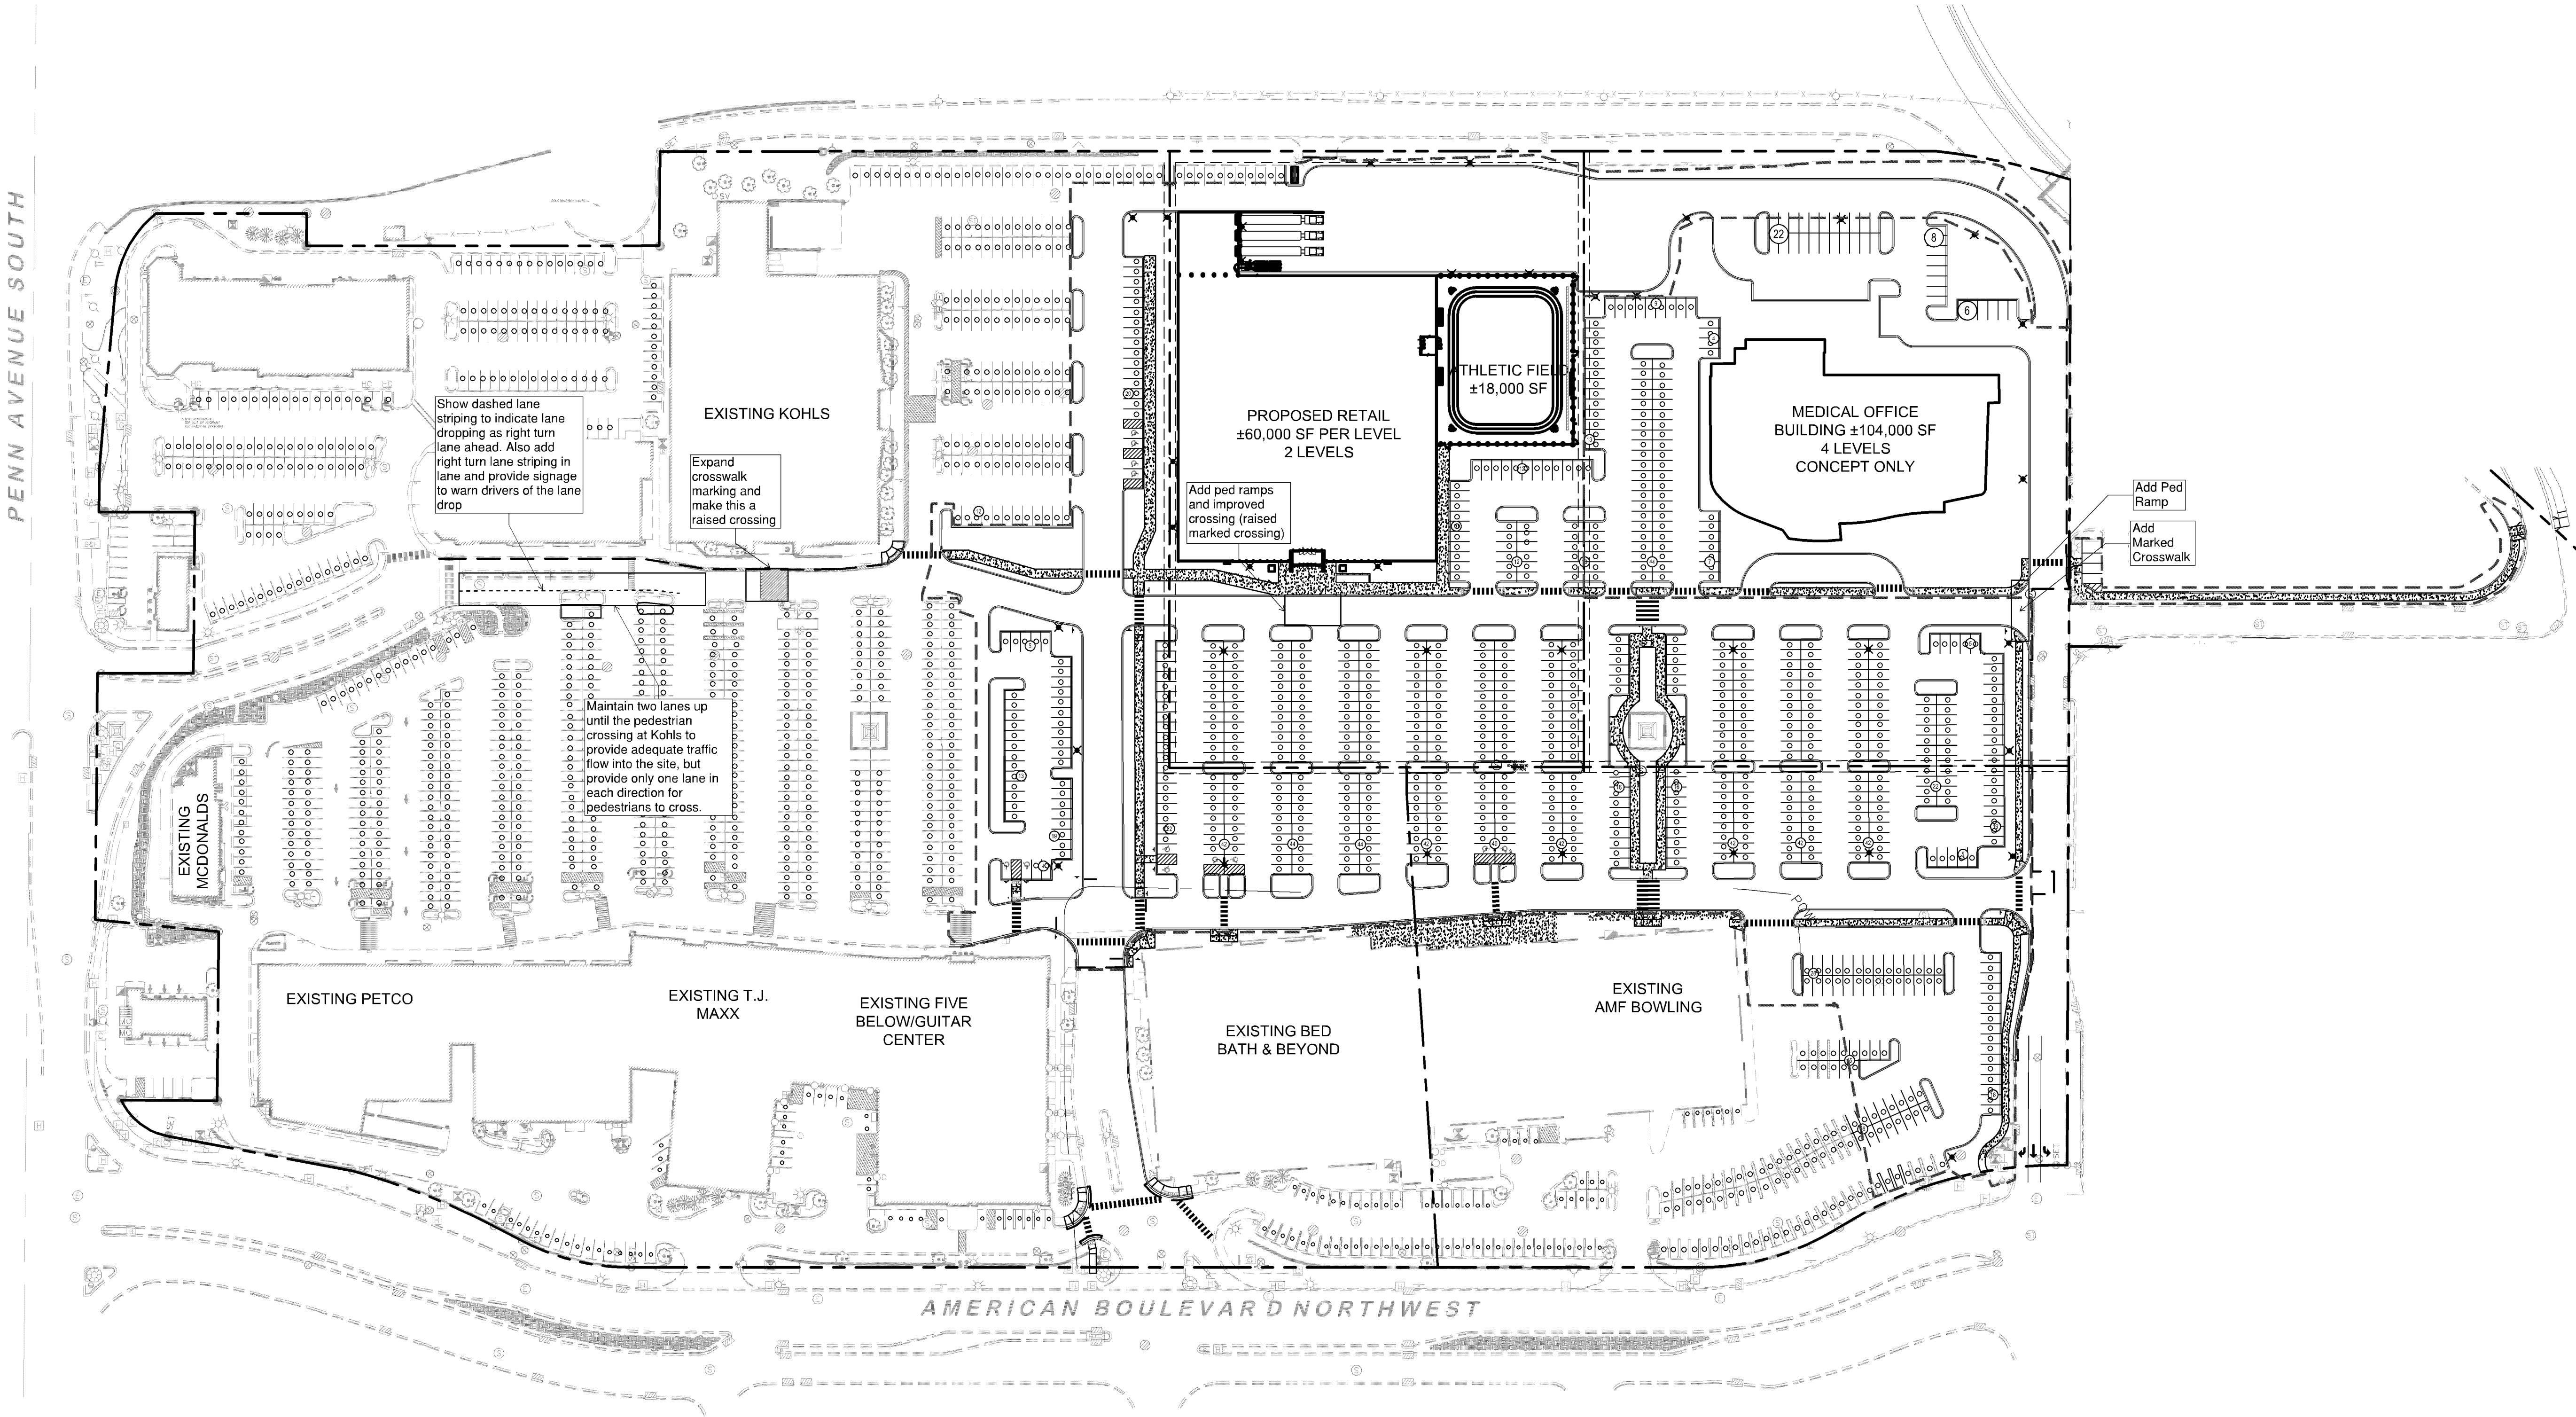

SITE PLAN LEGEND

- PROPERTY LINE
- BUILDING SETBACK LINE
- 10 ○ PARKING COUNT
- - - - - AREA OF IMPROVEMENTS - PROPOSED

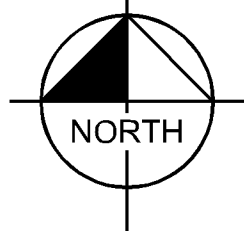

Know what's below.
Call before you dig.

PRELIMINARY - NOT FOR CONSTRUCTION

SOUTHTOWN REDEVELOPMENT

PREPARED FOR

KRAUS ANDERSON

PRELIMINARY
DEVELOPMENT
PLAN

KHA PROJECT

160551038

DATE

07/09/2024

SCALE

AS SHOWN

DESIGNED BY

NMB

DRAWN BY

AMZ

CHECKED BY

ACL

I HEREBY CERTIFY THAT THIS PLAN WAS PREPARED BY ME OR UNDER MY DIRECT SUPERVISION AND THAT I AM A DULY LICENSED PROFESSIONAL ENGINEER UNDER THE LAWS OF THE STATE OF MINNESOTA.

ARK C. LOVENSCHARD, P.E.

MIN. NO. 60551

DATE: XX/XX/XXXX

INC. NO. 60551

Kimley»Horn

© 2023 KIMLEY-HORN AND ASSOCIATES, INC.
787 EULSTIS STREET, SUITE 100, ST. PAUL, MN 55114
PHONE: 651-695-7197
WWW.KIMLEY-HORN.COM

No. _____

REVISIONS

DATE

BY

SHEET NUMBER
EX-1

BLOOMINGTON

MN