




ARCHITECTURE

2019 JAMES AVENUE SOUTH MINNEAPOLIS, MINNESOTA 55408
612.353.4020 WWW.PKARCH.COM

TRAVAIL PAMP 2.0

10700 BLOOMINGTON
FERRY RD
BLOOMINGTON, MN 55438

Plans approved
01/13/2025

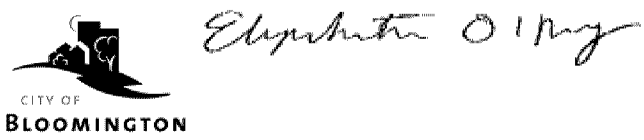

PL202400061
PL2024-61

I HEREBY CERTIFY THAT THIS PLAN, SPECIFICATION, OR REPORT WAS PREPARED BY ME OR UNDER MY DIRECT SUPERVISION AND THAT I AM A DAILY LICENSED ARCHITECT UNDER THE LAWS OF THE STATE OF MINNESOTA


ARCHITECT SIGNATURE: *Ryan Fish*
NAME: RYAN FISH
LICENSE NUMBER: 45185
DATE: 03/10/2023

REV #	DESCRIPTION	DATE
1	PERMIT DOCUMENTS	08/26/2024
2	REVISION 1	09/13/2024
3	REVISION 2	09/27/2024
4	REVISION 3	12/04/2024

FLOOR PLAN

A100

© 2024 PKA. ARCHITECTURE

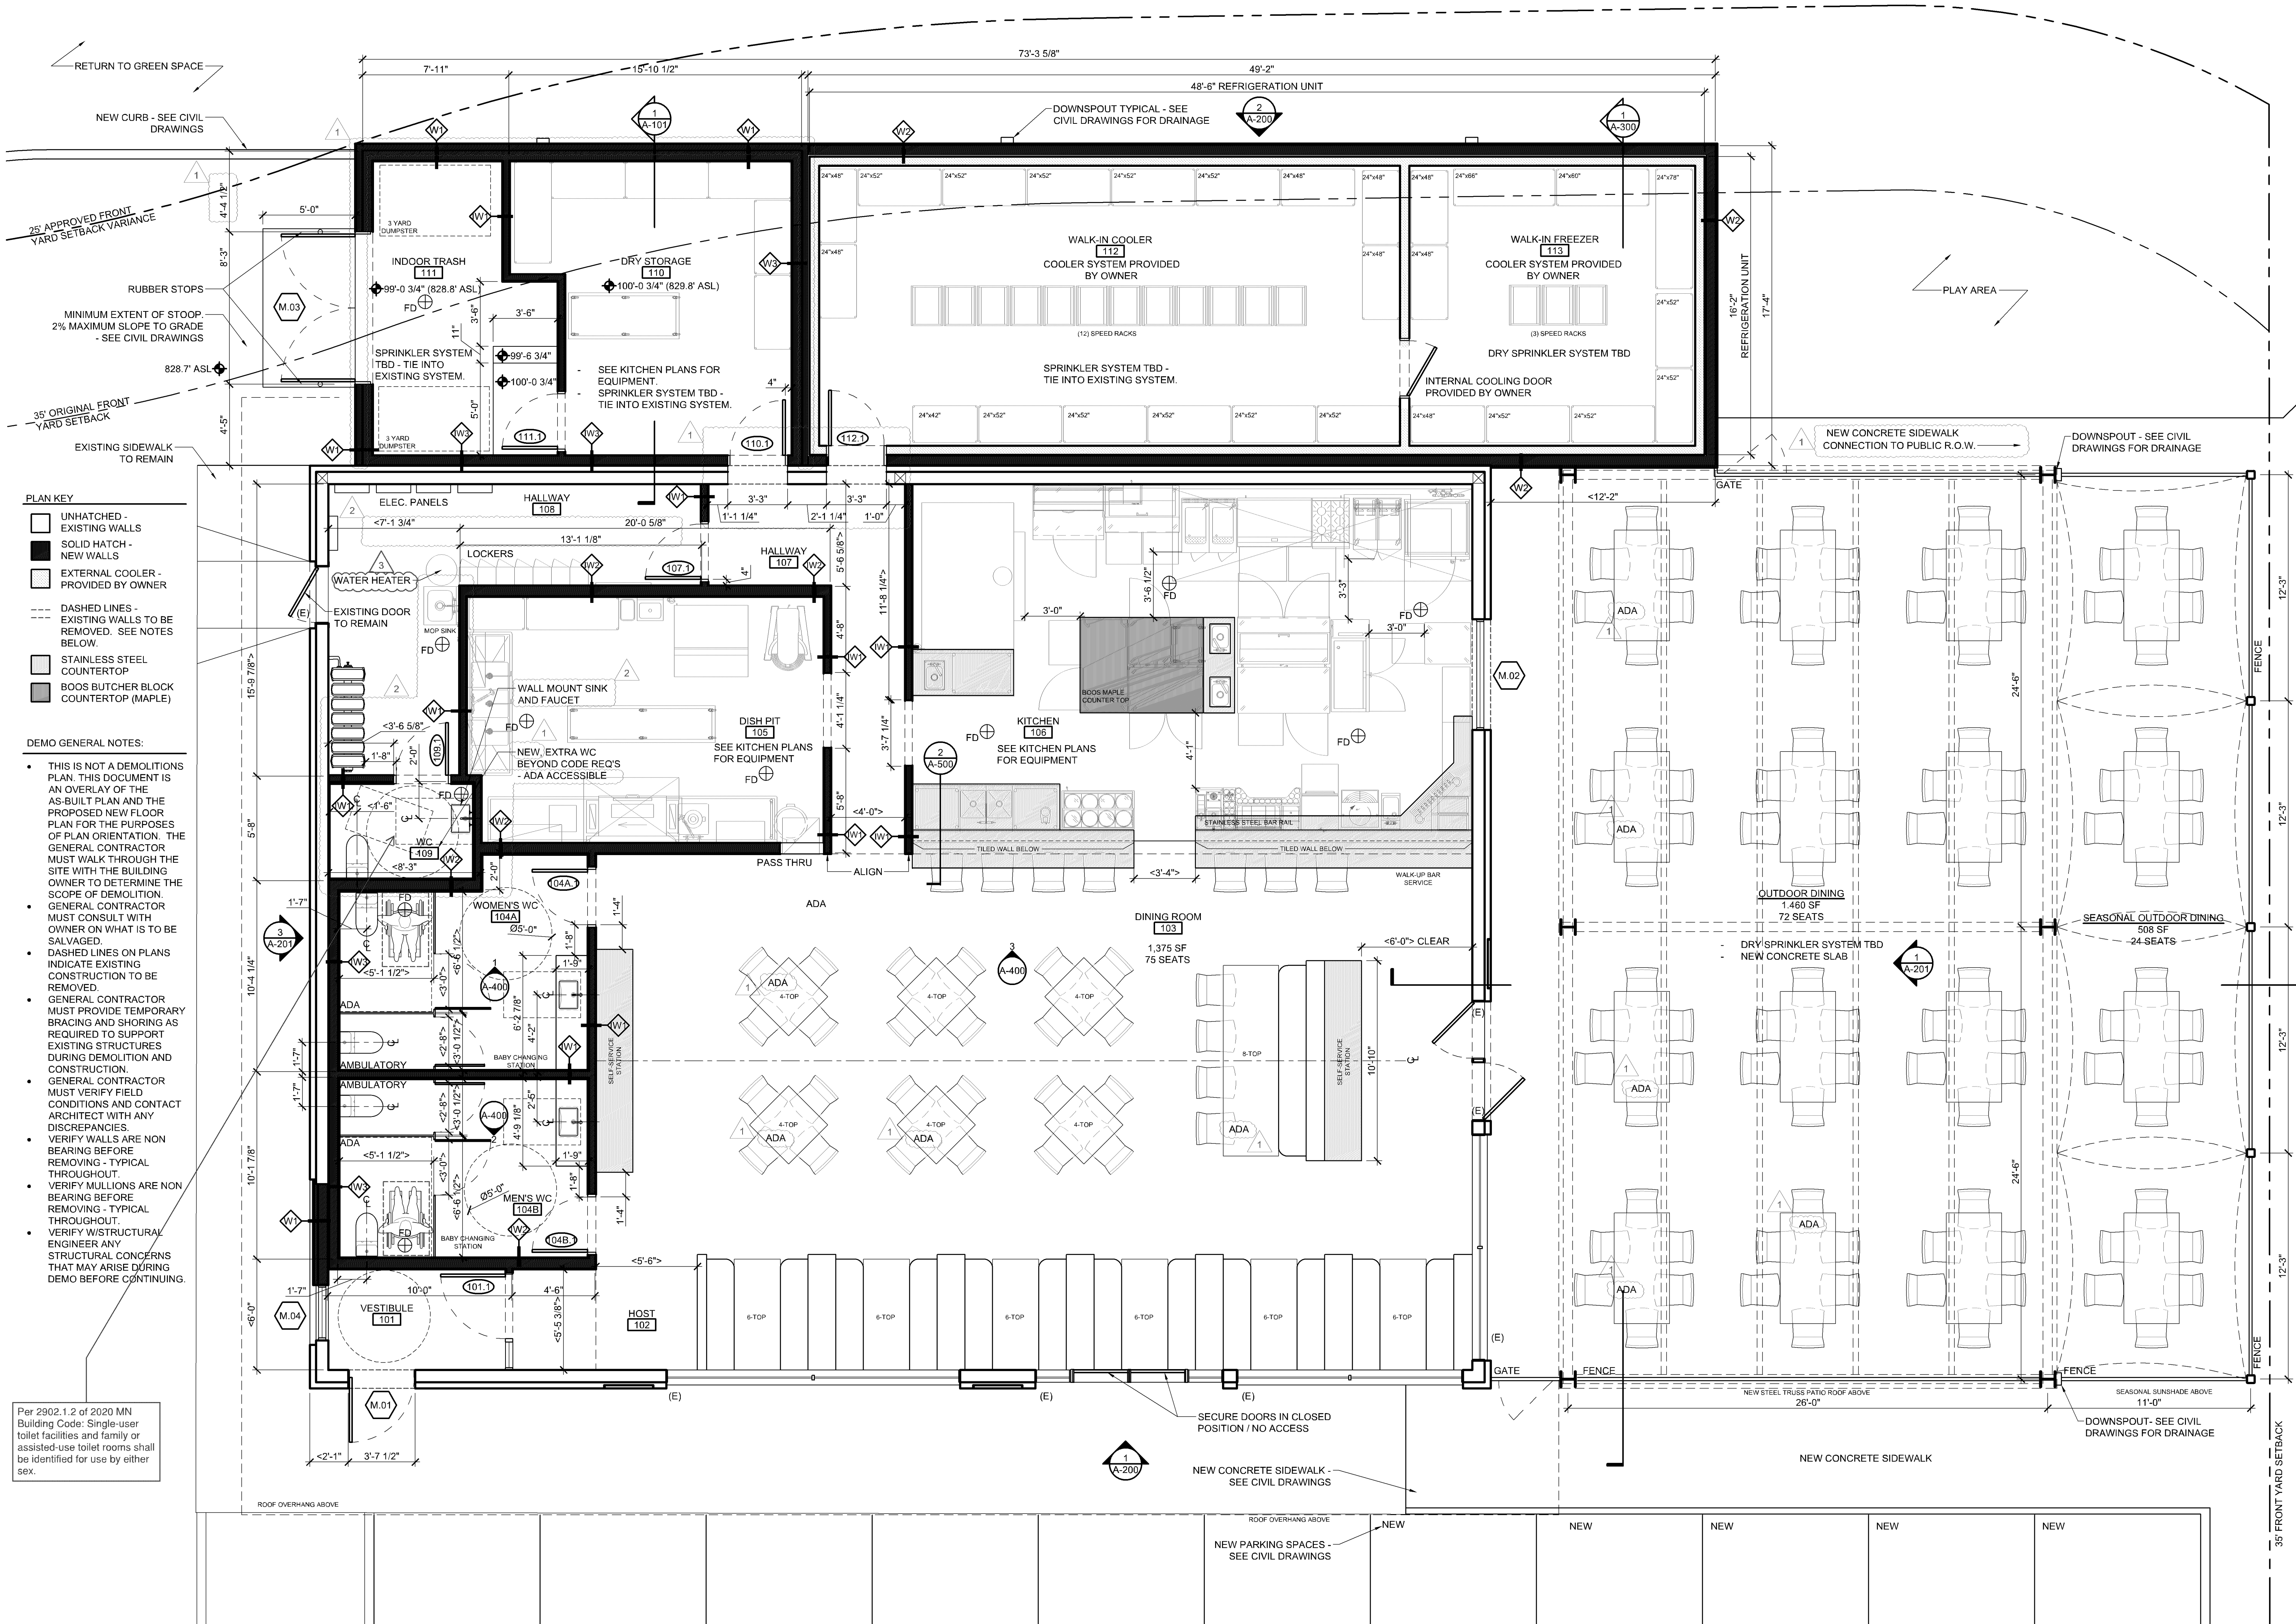

PROPOSED FLOOR PLAN

SCALE: 1/4"=1'-0"