




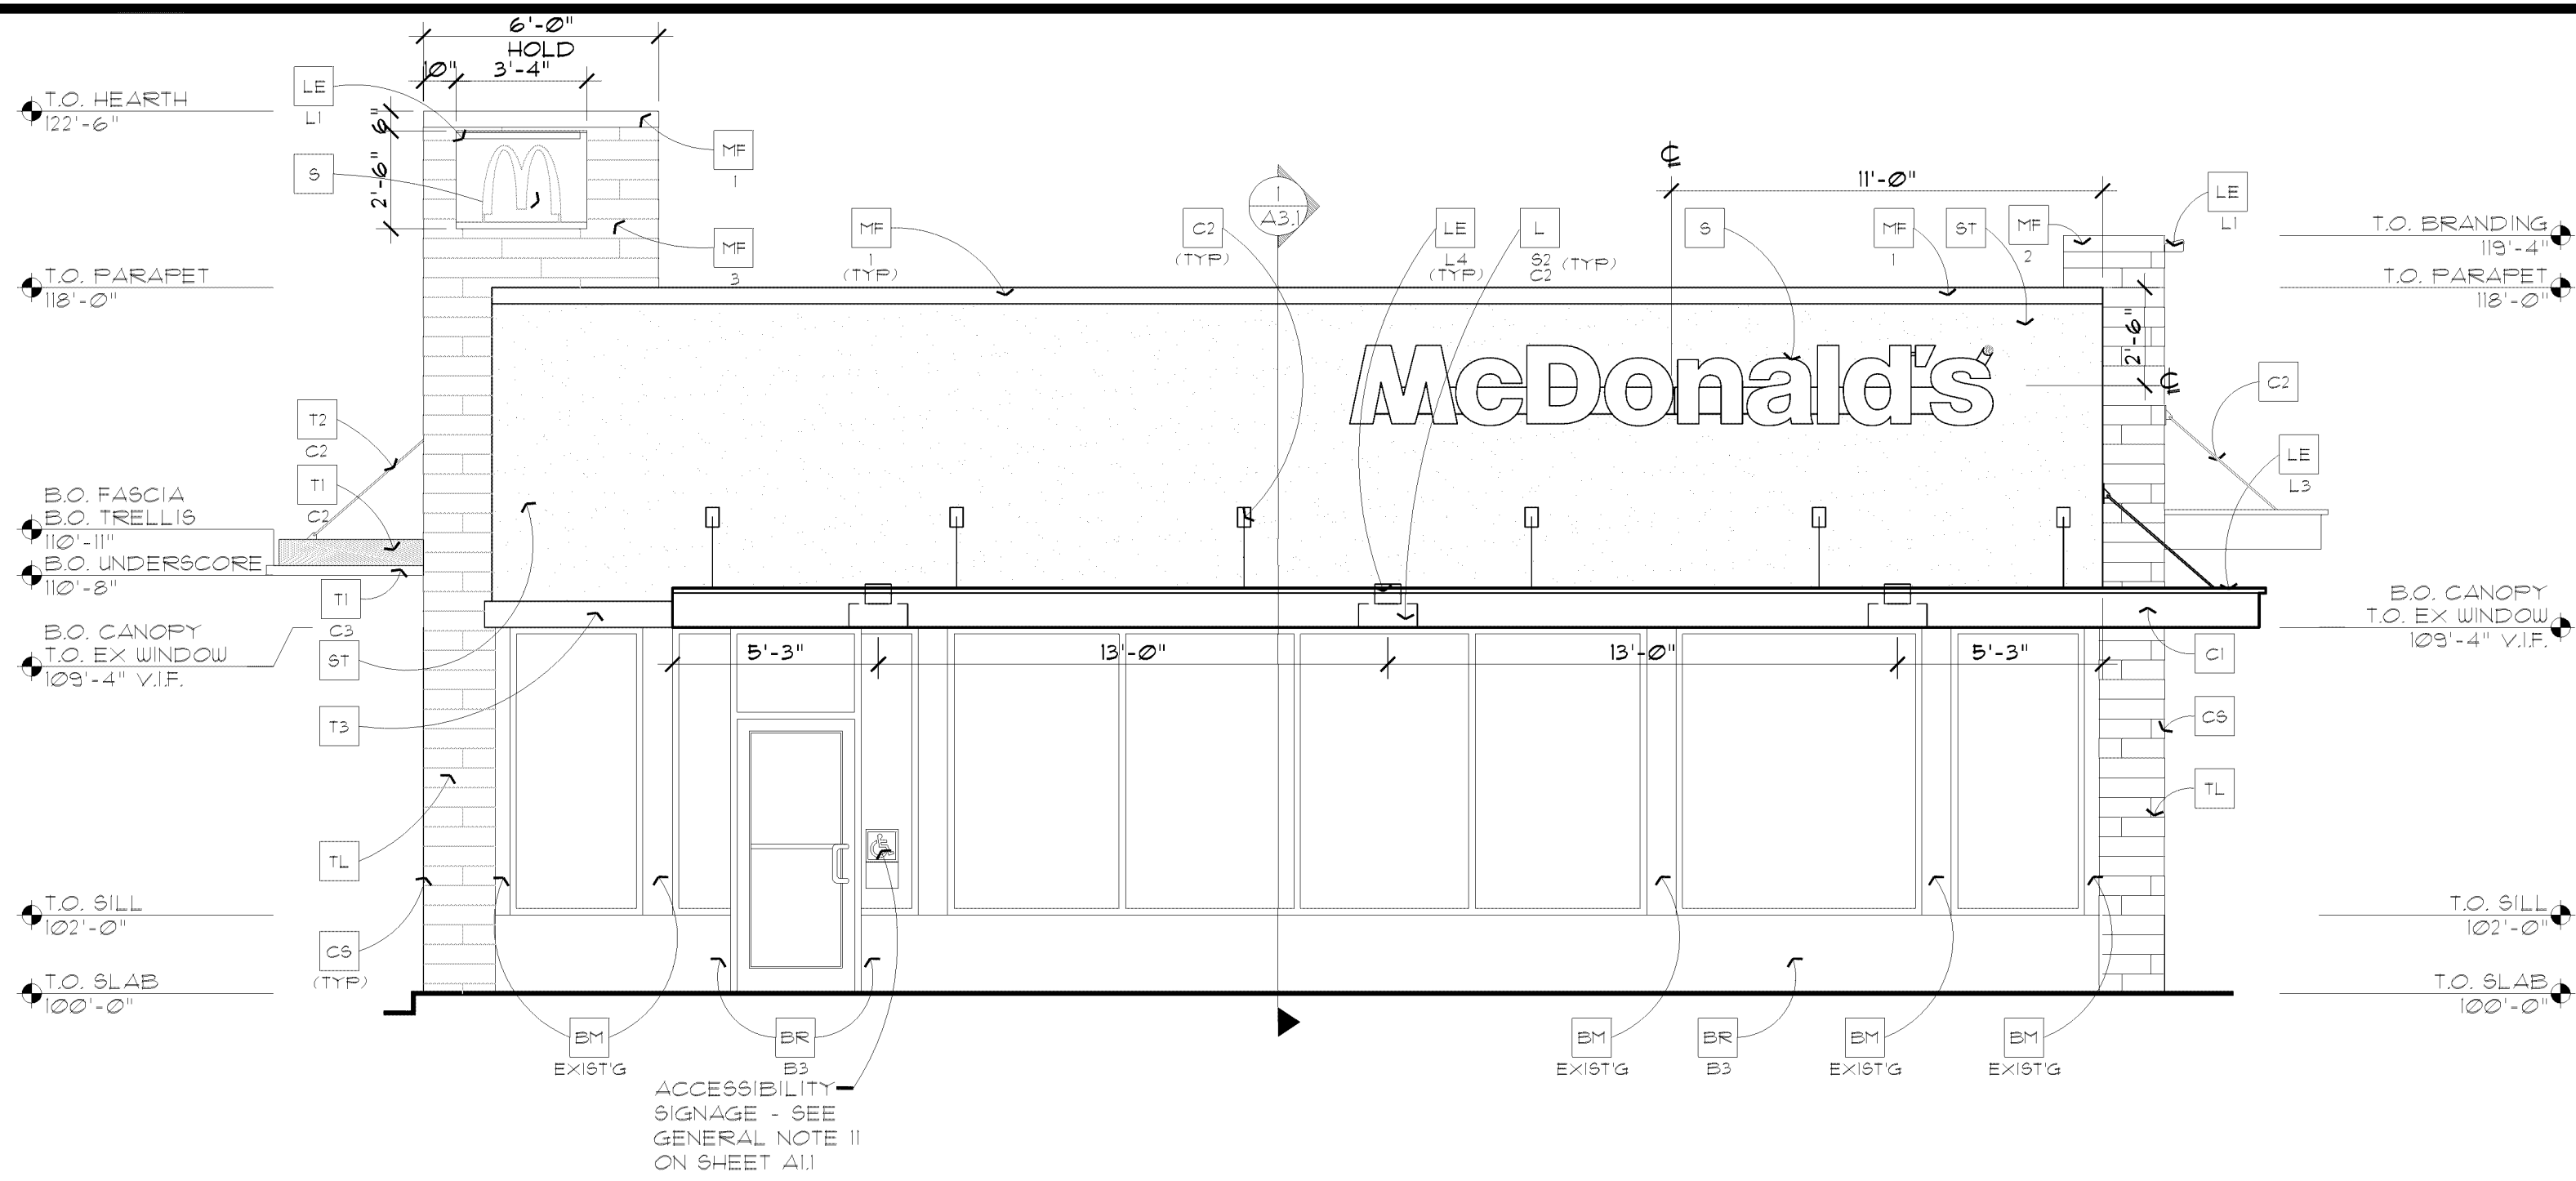

1 FRONT ELEVATION
1/4" = 1'-0"

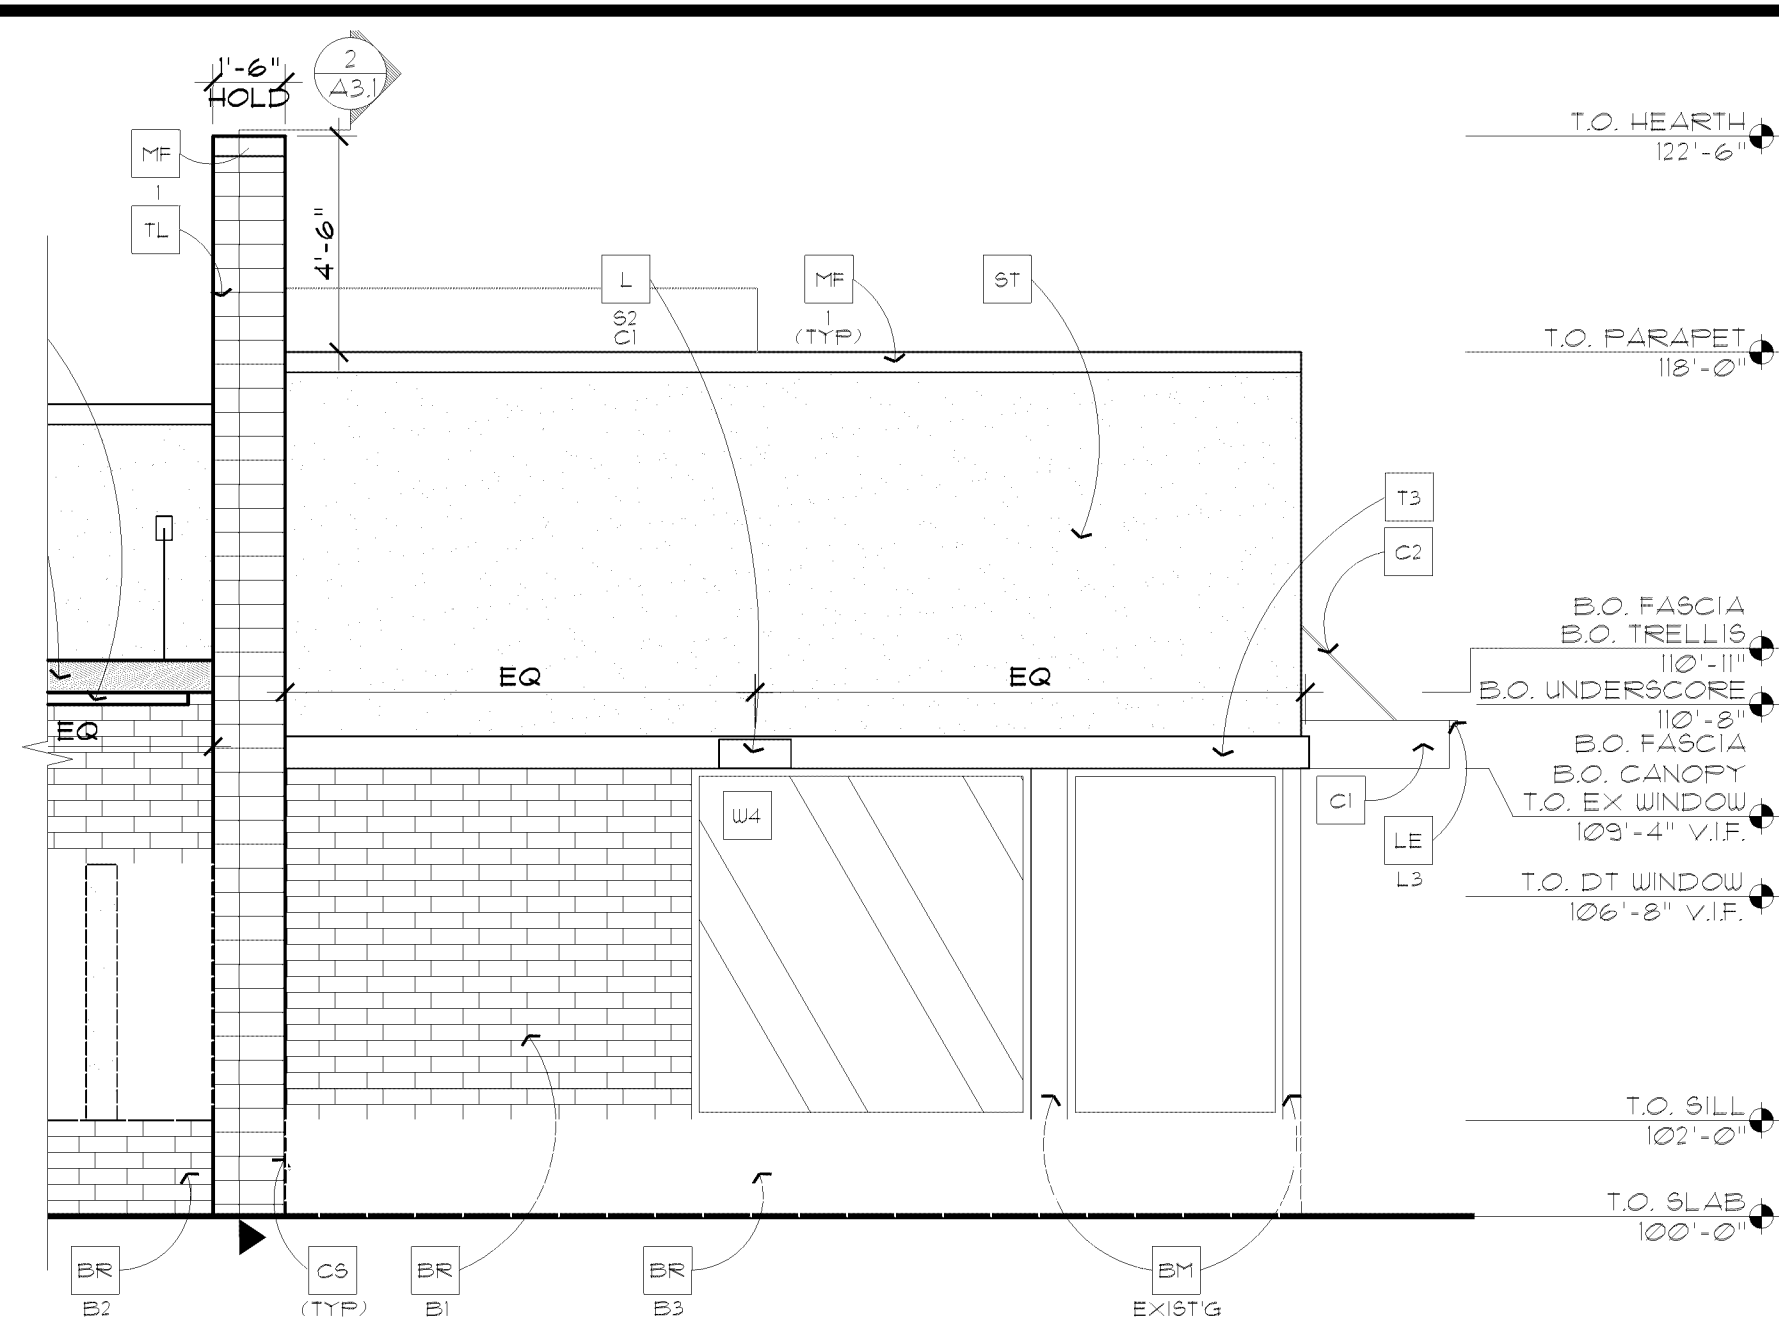

2 PARTIAL DRIVE-THRU SIDE ELEVATION
1/4" = 1'-0"

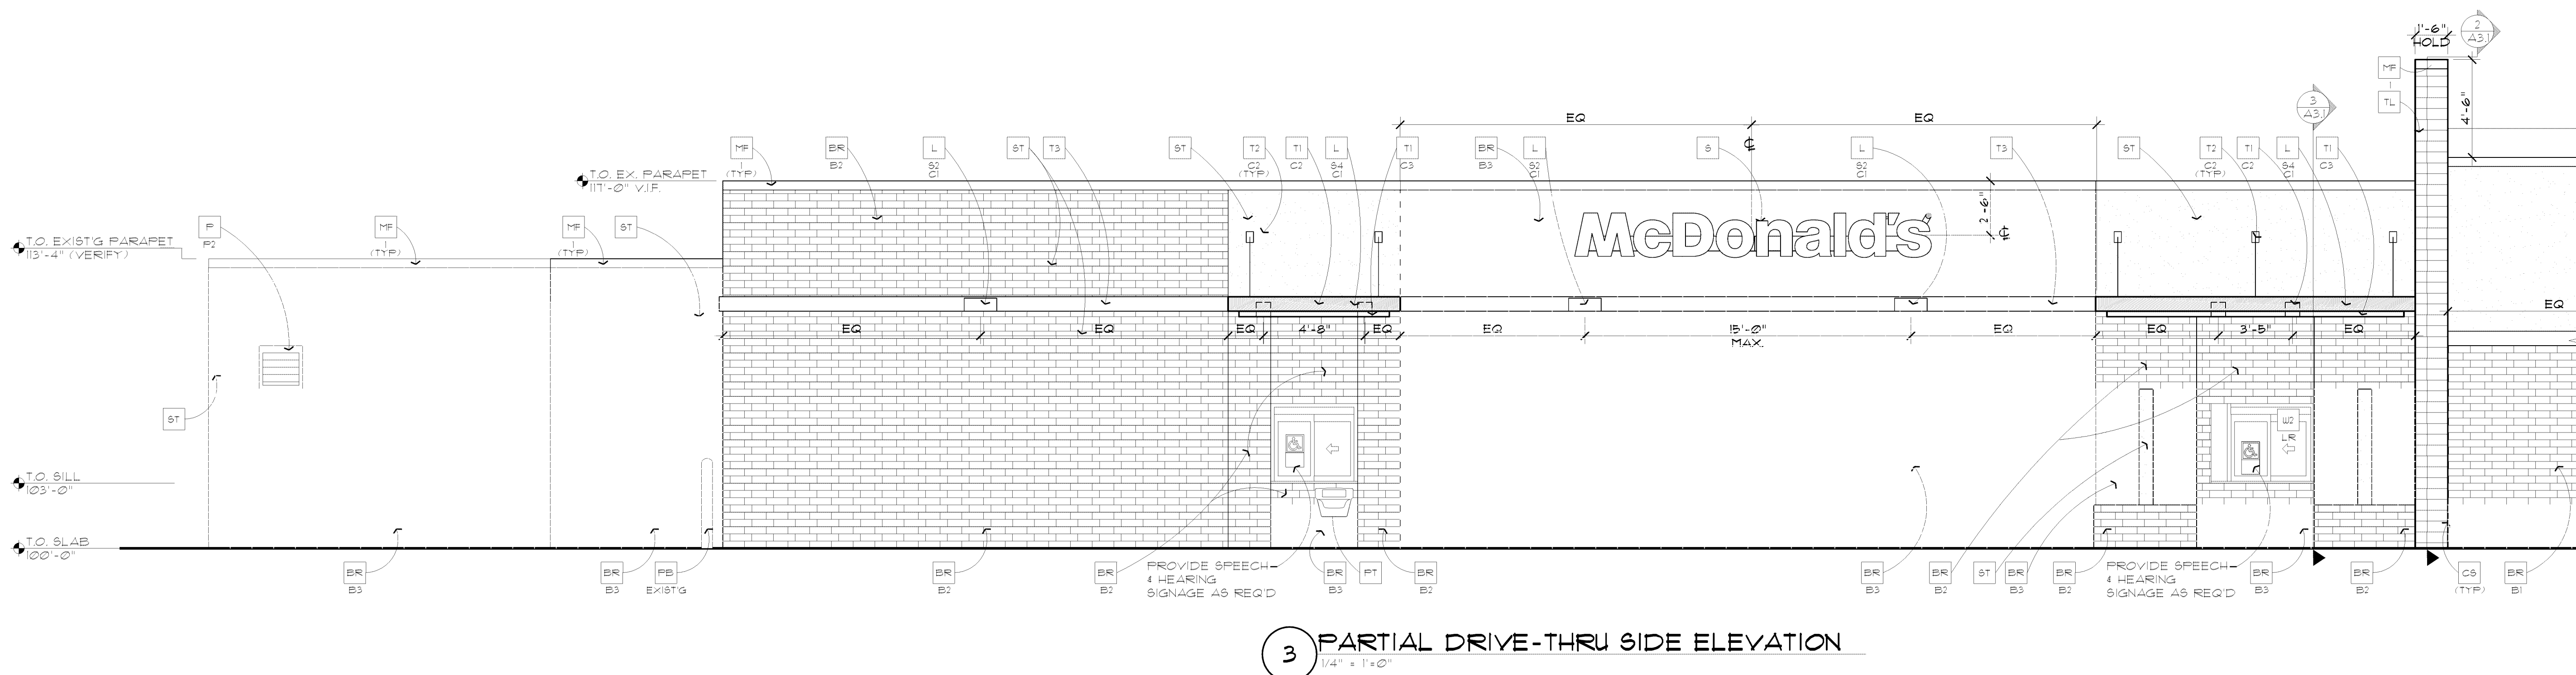

3 PARTIAL DRIVE-THRU SIDE ELEVATION
1/4" = 1'-0"

KEY NOTES:

- BM BRAKE METAL - 1040 ALUM COIL STOCK METAL WRAP, MATCH WINDOW COLOR
- BR FACE BRICK
- B1 = MANUF. REDLAND BRICK HARMAR SERIES TANGERINE MATT FLASHED #20FL UTILITY SIZE
- B2 = MANUF. REDLAND BRICK HARMAR SERIES TANGERINE MATT FLASHED #20FL UTILITY SIZE (THIN BRICK)
- B3 = EXISTING BRICK TO REMAIN NOTE: MATCH EXIST'G MORTAR COLOR
- C1 ALUMINUM CANOPY SYSTEM (COLOR: WHITE)
- C2 ALUMINUM CANOPY TIE-BACK SYSTEM (COLOR: WHITE)
- CS OUTSIDE CORNER STRIPS COLOR: DARK ANTHRACITE RONDEC RO100TSDA BY: SCHLUTER SYSTEMS L.P. CONTACT: EARL MAIGUS, (518) 324-3410

- D DOOR - PAINTED TO MATCH SURROUNDING MATERIAL 'B'
- G GUTTER/OVERFLOW TO BE PAINTED TO MATCH SURROUNDING MATERIAL 'ST'
- L LIGHT FIXTURE - SEE ELECTRICAL
- L1 = NOT USED
- L2 = DOWN ONLY WALL SCONCE FIXTURE
- L3 = NOT USED
- L4 = RECESSED DOWN FIXTURE
- COLOR:
- C1 = SILVER
- C2 = WHITE
- LE ACCENT LIGHTING - SEE ELECTRICAL
- L1 = LED LIGHT
- L2 = DOWN ONLY FIXTURE
- L3 = NOT USED
- L4 = INTEGRAL CANOPY FIXTURE
- L4 = FLOOD LIGHT

- MF METAL FASCIA - COLOR TO MATCH CORRUGATED METAL PANEL, REFER TO SECTIONS FOR ADD'L INFO
- TYPE:
- 1 = PRE-FAB ANCHOR-TITE FASCIA
- 2 = PRE-FAB CUSTOM BRANDING FASCIA
- 3 = METAL COPING
- TILE MOVEMENT JOINT - (MOVEMENT JOINTS MUST BE MAINTAINED OVER TIME W/ SEALANT)
- MU DILEX BUBBLOGS
- BY: SCHLUTER SYSTEMS L.P. CONTACT: EARL MAIGUS, (518) 324-3410
- ML METAL LETTERING - BY OTHERS
- P PAINT COLOR
- P1 = NOT USED
- P2 = TO MATCH 'ST'
- PB PIPE BOLLARD - PAINTED YELLOW

- PT (RMHC) COIN COLLECTOR UNIT *CMU DT1000 STD CALL 1-888-743-7435 TO ORDER
- S McDONALD'S SIGNAGE BY OTHERS - UNDER SEPARATE PERMIT. SEE SIGNAGE SUPPORT NOTE ON THIS SHEET.
- ST STUCCO (TO MATCH SURROUNDING BUILDINGS) PAREX INC. COLOR 12429 1 SHADE DARKER THAN 10401 TEXTURE: 325 SAND COURSE
- T1 ALUMINUM TRELLIS
- C1 = COLOR:
- C1 = CITYSCAPE
- C2 = CHARCOAL
- C3 = GOLD
- T2 TRELLIS TIE-BACK
- C1 = COLOR:
- C1 = CITYSCAPE
- C2 = CHARCOAL
- T3 2x8 ALUMINUM WALL FASCIA (COLOR: CITYSCAPE)

- TL TILE BY EUROQUEST, E-WOOD COLLECTION COLOR: R3 BLACK SIZE: 6" x 36" PATTERN: 1/4 RUNNING BOND GROUT: MAPEI - 09 GRAY CONTACT: JAN DETER (714) 931-1500

- W1 EXTERIOR WINDOW ASSEMBLY W/ TEMPERED GLASS - SEE ASSEMBLY NOTES 3/A22
- W2 DRIVE-THRU WINDOW BY READY ACCESS 600 SERIES 36" SERVICE HEIGHT WITH TRANSOM - CONFIRM OPTIONS WITH MCD AREA CONSTRUCTION MANAGER
- SLIDE DIRECTION: RL = RIGHT TO LEFT LR = LEFT TO RIGHT

- SIGNAGE SUPPORT NOTE: UNIBODY FASCIA SIGN WALL SUPPORTS TO BE VERIFIED WITH McDONALD'S AGM AND COORDINATED WITH SIGN MANUFACTURER.

CASE FILE #PL201700166

APPROVED
ZONING REVIEW ONLY
NMJ 12/08/2017

McDONALD'S RESTAURANT
2017 MAJOR REMODEL PROGRAM
State Site Code: 022-0316 Nat'l Number: 18751
7997 SOUTHTOWN CIR. BLOOMINGTON, MN

© 2017 McDonald's USA, LLC
McDonald's USA, LLC
These drawings and specifications are the confidential and proprietary property of McDonald's USA, LLC and shall not be reproduced, stored in a retrieval system, or transmitted in any form or by any means, electronic, mechanical, photocopying, recording, or by any information storage and retrieval system, without the prior written permission of McDonald's USA, LLC. These drawings are for reference only and are not to be used for construction or for any other purpose without the prior written permission of McDonald's USA, LLC. Reproduction of the contract documents for reuse on another project is not authorized.

DATE ISSUED 10/06/2017

PERMIT

DRAWN BY AL

CHECKED BY KD


JOB NO. 17167

A2.0

reprise
Architecture, Inc.
12400 Portland Avenue South
Suite 100, Portland Corporate Center
Clackamas, OR 97015
Phone: (503) 252-4042
Fax: (503) 252-4043

DESIGN

EXTERIOR ELEVATIONS

 

A2.1