




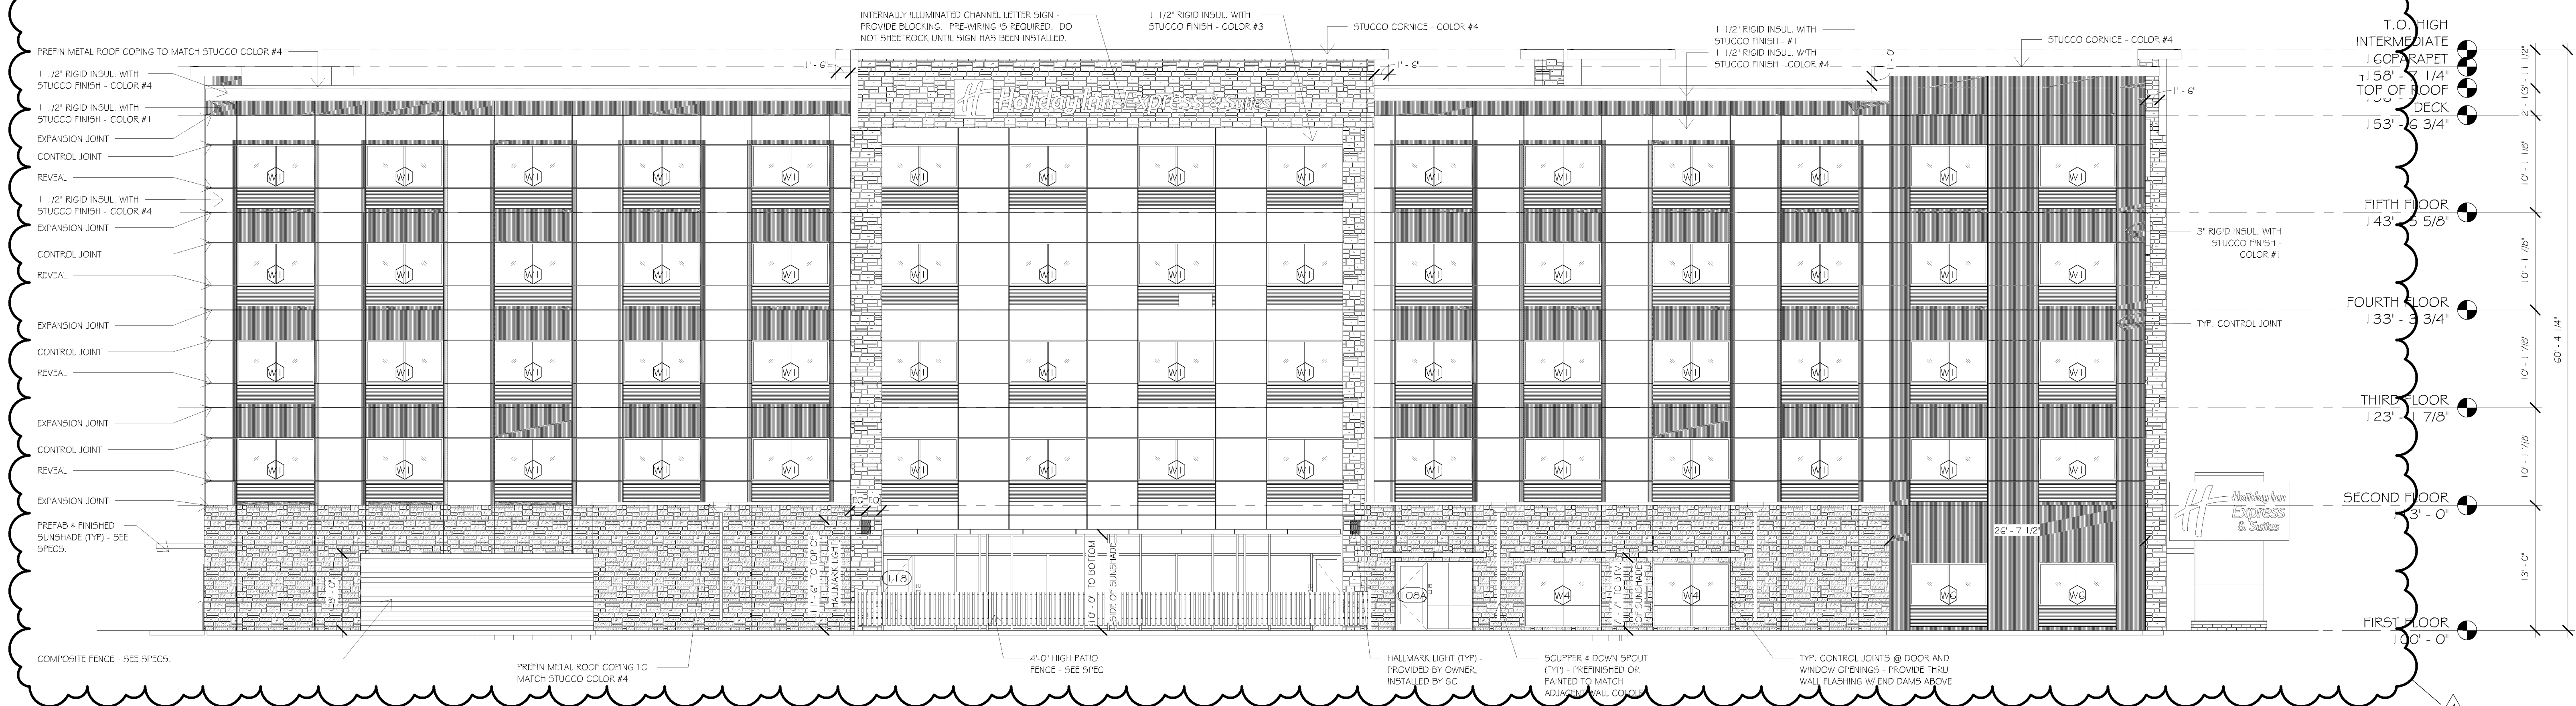


1 NORTH EXTERIOR ELEVATION
SCALE: 1/8" = 1'-0"

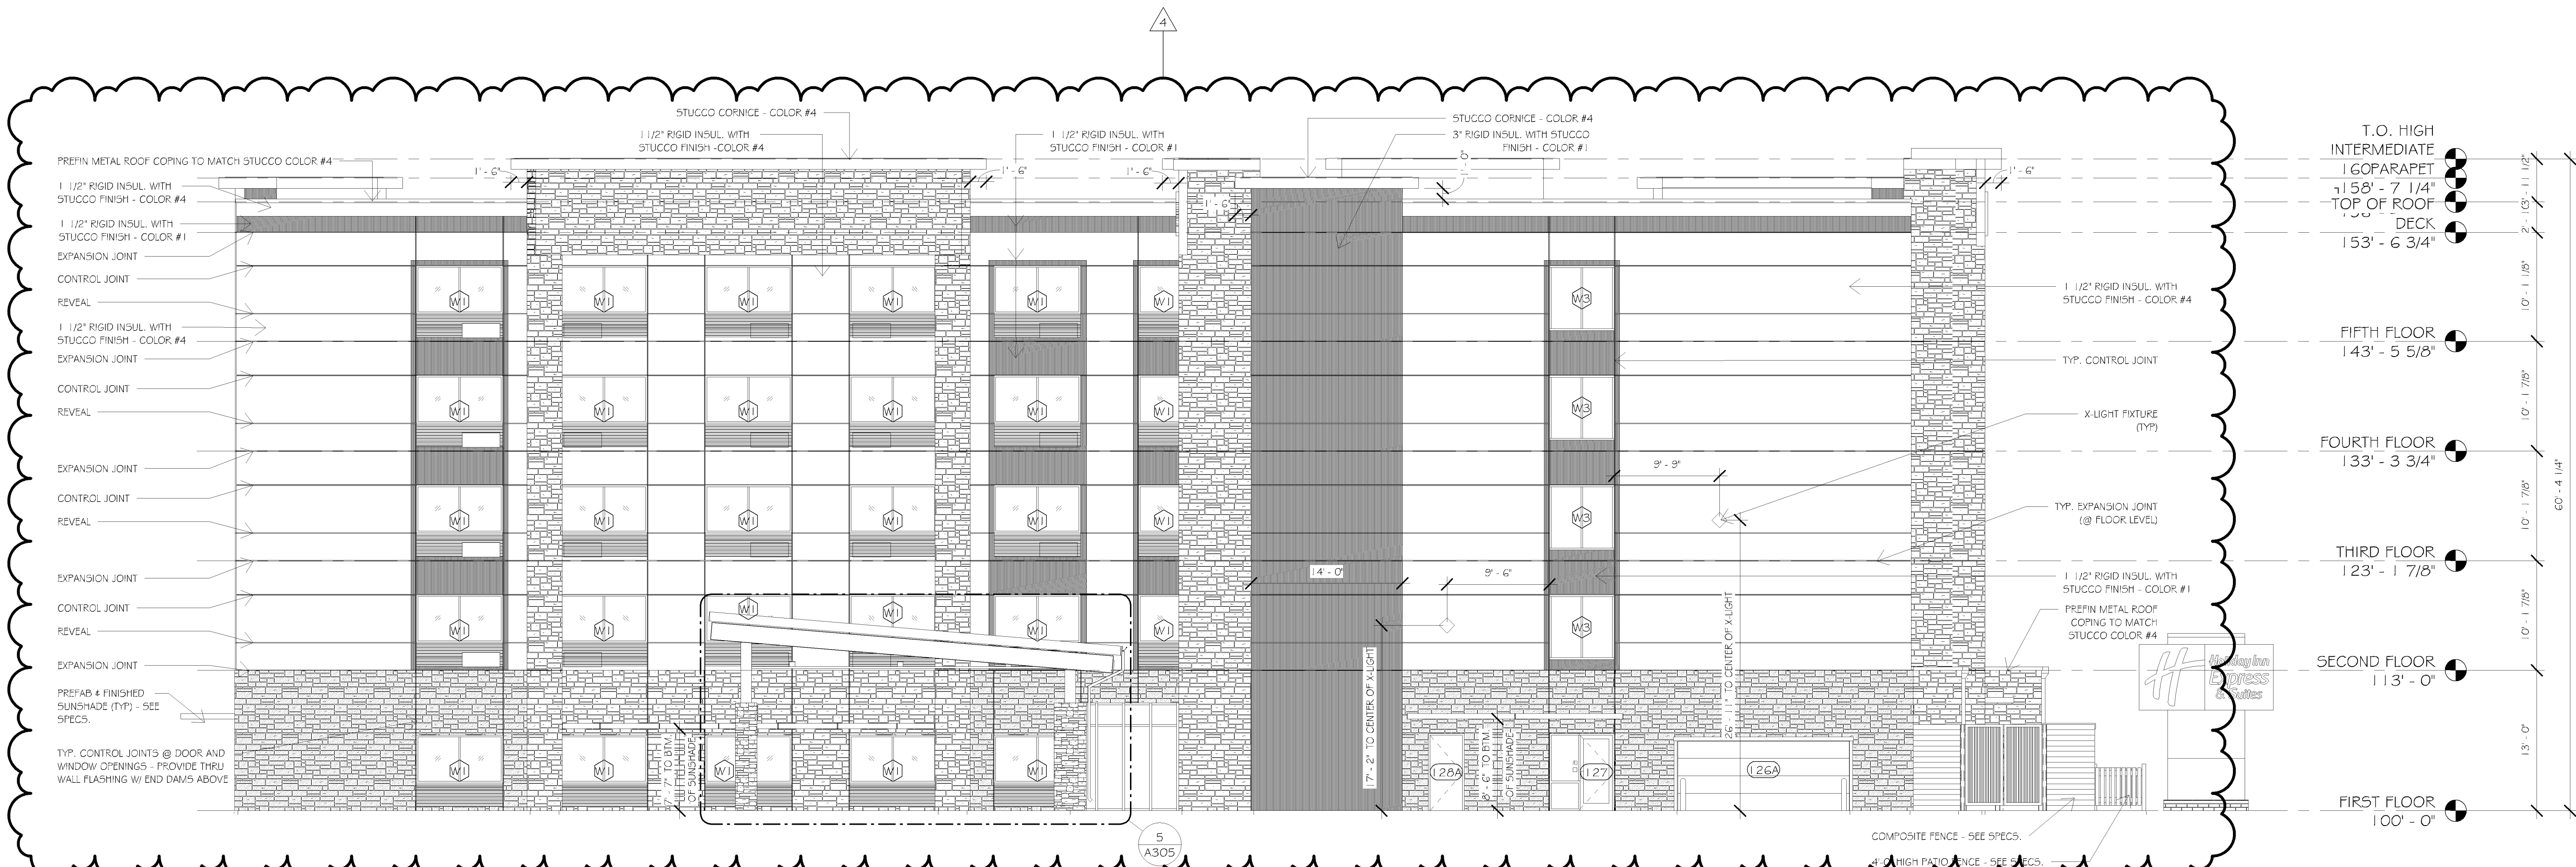

2 EAST EXTERIOR ELEVATION
SCALE: 1/8" = 1'-0"

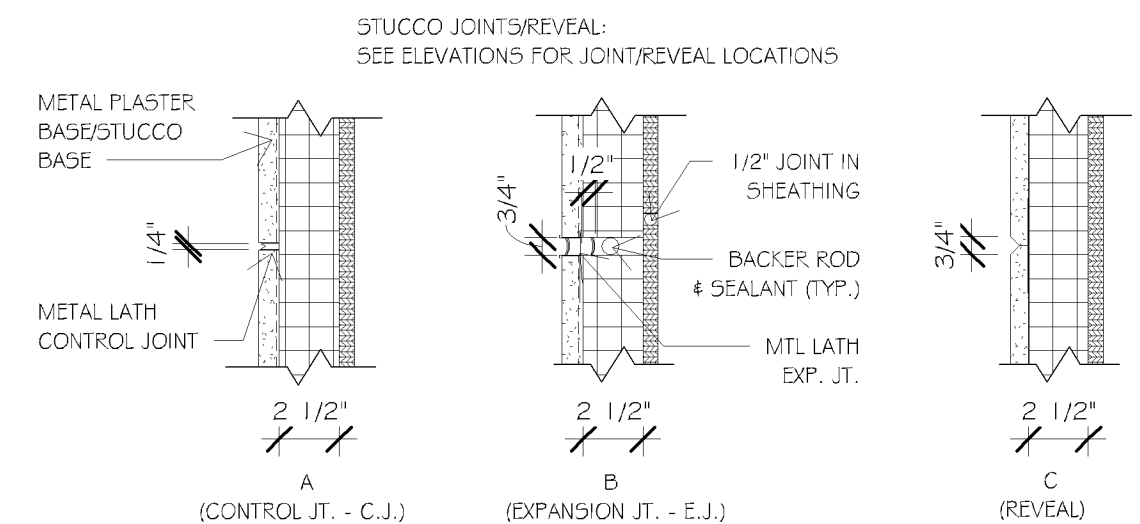

STUCCO JOINT DETAILS
SCALE: 1 1/2" = 1'-0"

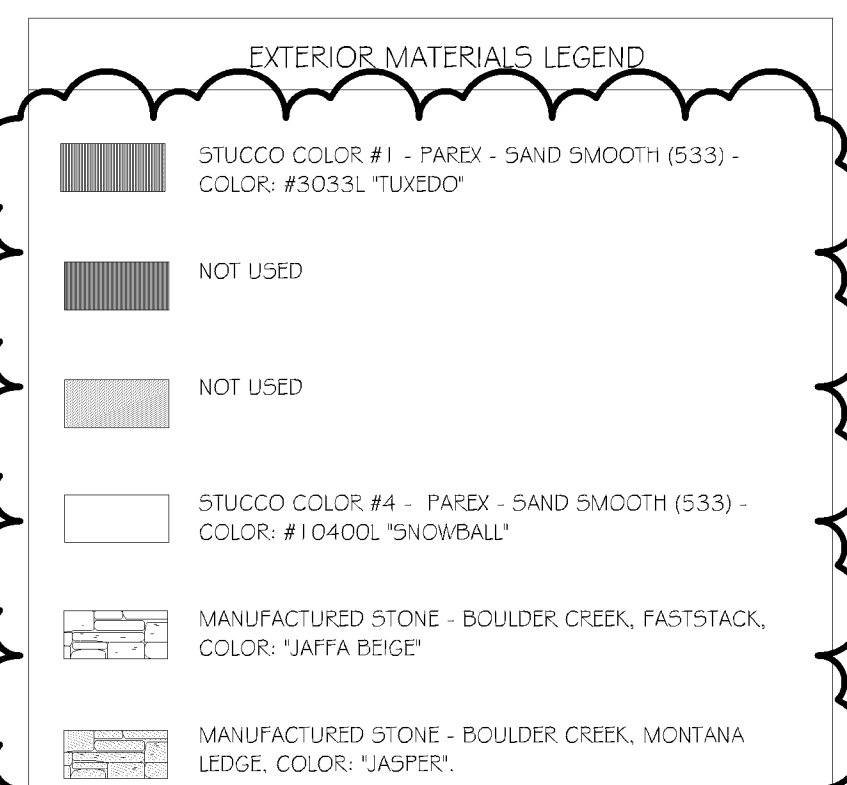


- EXTERIOR ELEVATION NOTES**
- ALL EXTERIOR VENTS & LOUVERS TO BE PAINTED TO MATCH ADJACENT WALL COLOR. SEE MECHANICAL FOR SIZE AND LOCATION.
 - FOAM PLASTIC INSULATION GREATER THAN 4" IN THICKNESS SHALL HAVE A MAXIMUM FLAME SPREAD INDEX OF 75 AND A SMOKE DEVELOPED INDEX OF 450 WHEN TESTED AT A MINIMUM THICKNESS OF 4".
 - PROVIDE BLOCKING AND ELECTRICAL CIRCUITING TO ALL SIGN LOCATIONS. COORDINATE WITH SIGN CONTRACTOR.
 - STUCCO NOT TO EXCEED 1-4 1/2" FT. W/O CONTROL JOINT. SEE DETAILS FOR CONTROL AND EXPANSION JOINTS.

Certification & Seal:
I hereby certify that this plan, specification, or report was prepared by me or under my direct supervision and that I am a duly Registered Architect under the laws of the state of Minnesota.


John D. Hoffer 6/7/2017
John D. Hoffer Date
Professional Seal Registration Number

4	Addendum #4	8/23/2017
Revision		Date
DATE	2017-06-07	
ISSUED		
PHASE	PERMITTING	

PROJECT TITLE:	HOLIDAY INN EXPRESS # SUITES 5 STORIES 171 UNITS
PROJECT OWNER:	HAWKEYE HOTELS
PROJECT LOCATION:	BLOOMINGTON, MN
SHEET TITLE:	EXTERIOR ELEVATIONS
PROJECT NUMBER:	33476
SHEET NUMBER:	A201

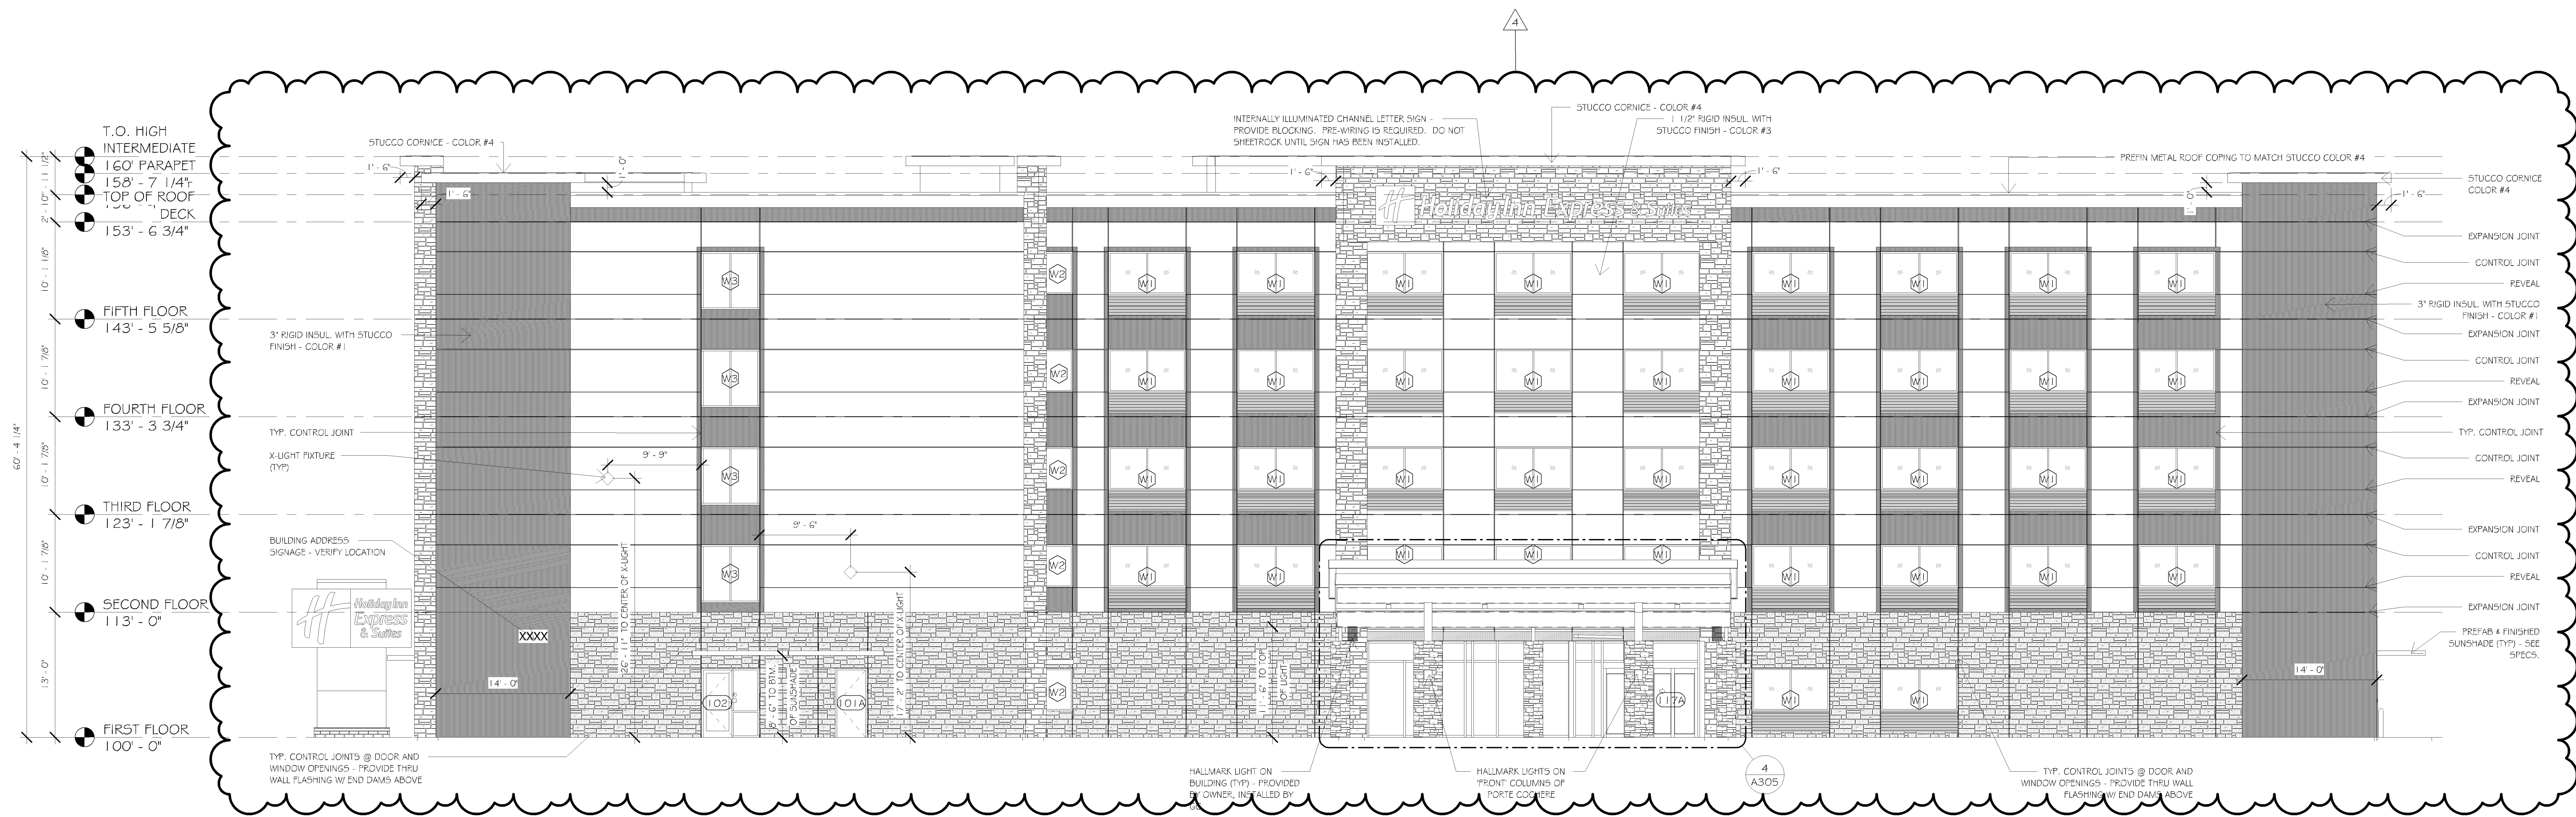

1 SOUTH EXTERIOR ELEVATION
SCALE: 1/8\" = 1'-0"

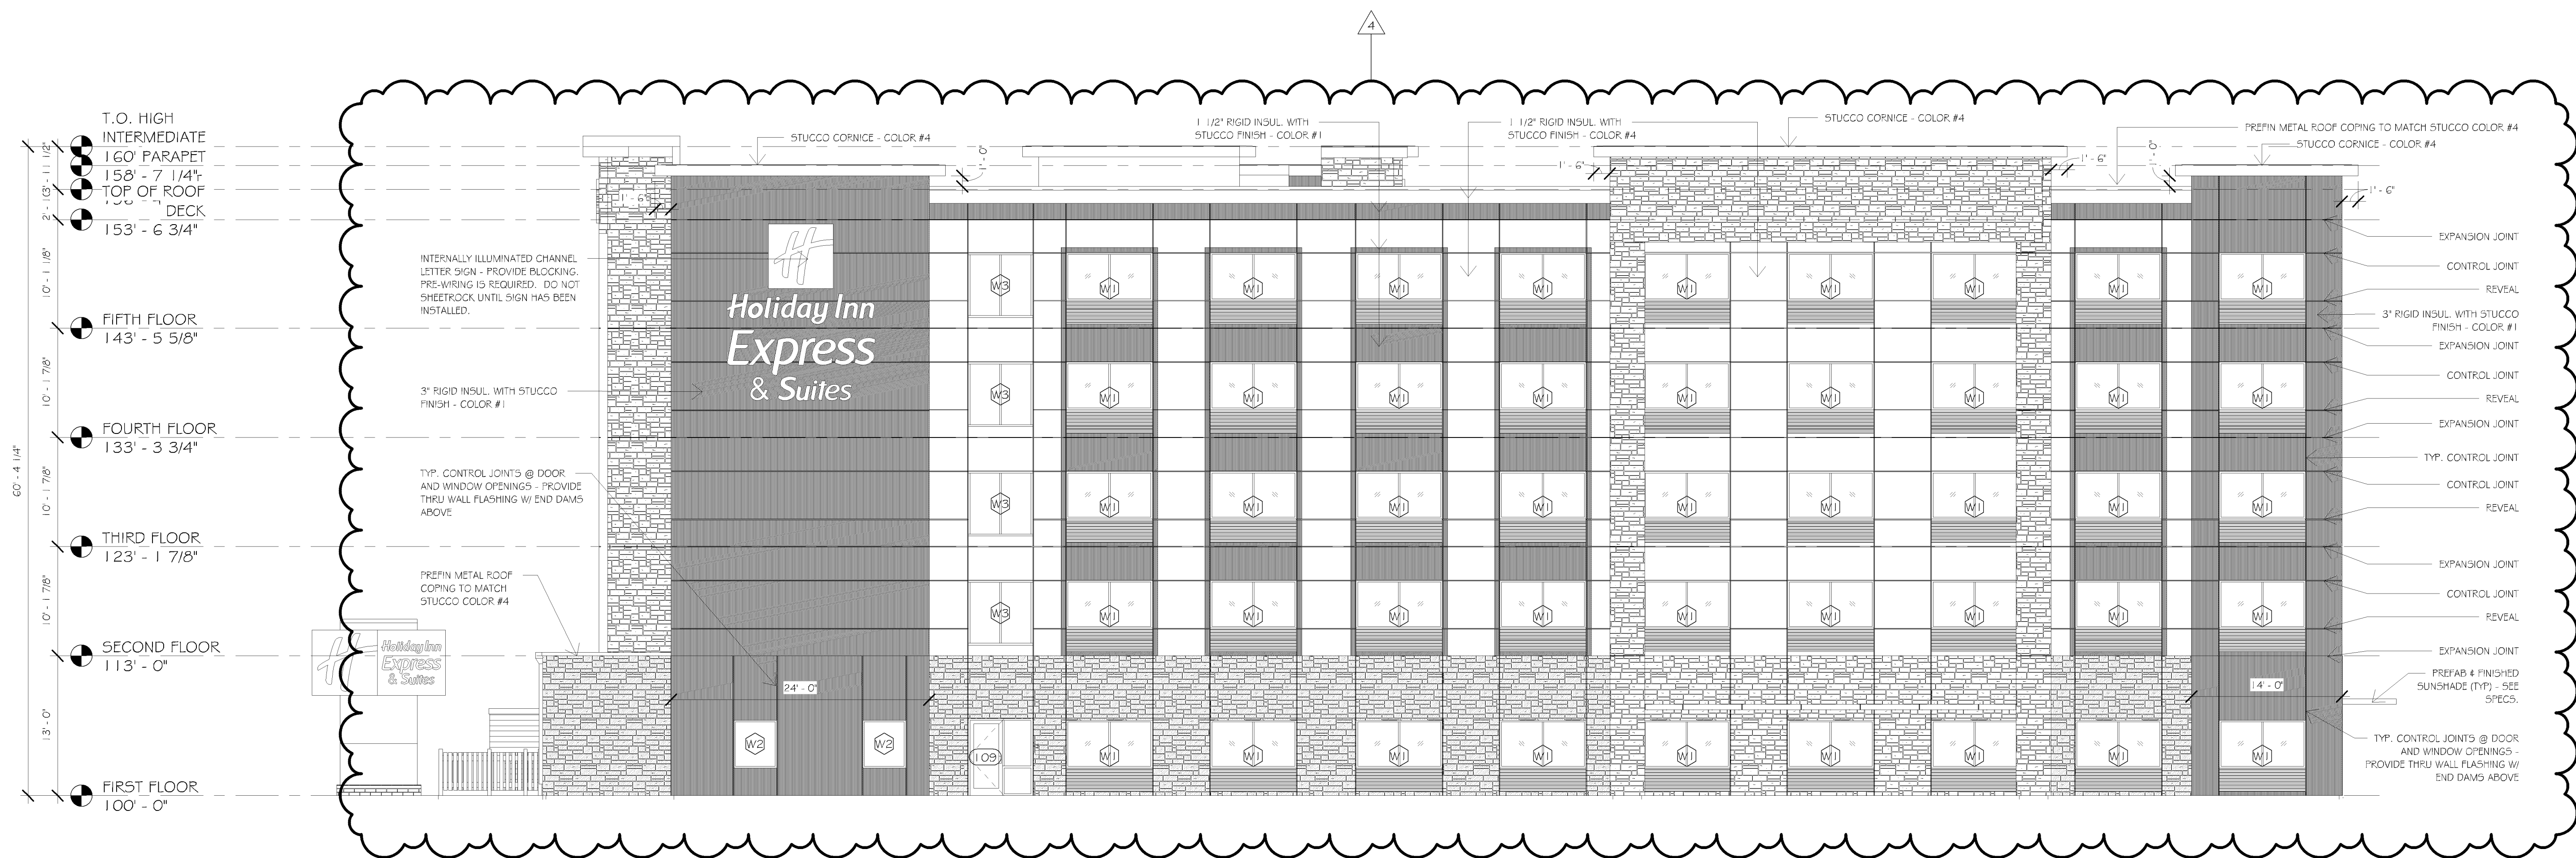

2 WEST EXTERIOR ELEVATION
SCALE: 1/8\" = 1'-0"

EXTERIOR ELEVATION NOTES	
1.	ALL EXTERIOR VENTS & LOUVERS TO BE PAINTED TO MATCH ADJACENT WALL COLOR. SEE MECHANICAL FOR SIZE AND LOCATIONS.
2.	FOAM PLASTIC INSULATION GREATER THAN 4\" IN THICKNESS SHALL HAVE A MAXIMUM FLAME SPREAD INDEX OF 75 AND A SMOKE DEVELOPED INDEX OF 450 WHEN TESTED AT A MINIMUM THICKNESS OF 4\".
3.	PROVIDE BLOCKING AND ELECTRICAL CIRCUITING TO ALL SIGN LOCATIONS; COORDINATE WITH SIGN CONTRACTOR.
4.	STUCCO NOT TO EXCEED 144 SQ. FT. W/O CONTROL JOINT. SEE DETAILS FOR CONTROL AND EXPANSION JOINTS.

EXTERIOR MATERIALS LEGEND	
	STUCCO COLOR #1 - PARFEX - SAND SMOOTH (533) - COLOR: #3033L "TUXEDO"
	NOT USED
	NOT USED
	STUCCO COLOR #4 - PARFEX - SAND SMOOTH (533) - COLOR: #1040S "SNOWBALL"
	MANUFACTURED STONE - BOULDER CREEK, MONTANA LEDGE, COLOR: "ASPIRE"
	MANUFACTURED STONE - BOULDER CREEK, MONTANA LEDGE, COLOR: "LASPER"
THE DISTANCE BETWEEN CONTROL JOINTS SHOULD NOT EXCEED 16\" IN EITHER DIRECTION WITH A LENGTH TO WIDTH RATIO OF 2.5 TO 1.	