




SMALL DIRECTIONAL SIGN (XDGIS-1)
SIGN AREA = 2 SF (ALLOWED 6 SF MAX)
HEIGHT = 2'-6" (ALLOWED 2'-6" MAX)

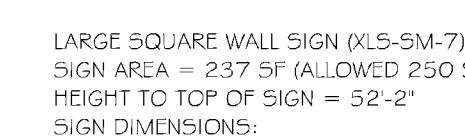


LARGE SQUARE WALL SIGN (XLS-SM-7)
SIGN AREA = 237 SF (ALLOWED 250 SF)
HEIGHT TO TOP OF SIGN = 52'-2"
SIGN DIMENSIONS:
A = 7'-1"
B = 16'-2"
C = 19'-2 1/2"
D = 2'-8 1/2"

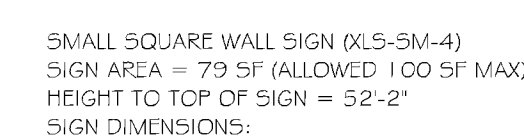

SMALL SQUARE WALL SIGN (0.5-SM-4)
SIGN AREA = 79 SF (ALLOWED 100 SF MAX);
HEIGHT TO TOP OF SIGN = 52'-2"
SIGN DIMENSIONS:
A = 4'-1"
B = 9'-4"
C = 11'-1"
D = 1'-6 3/4"

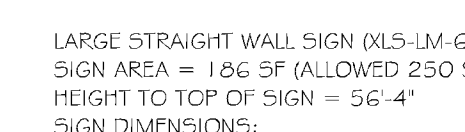

LARGE STRAIGHT WALL SIGN (XLS-UM-6)
SIGN AREA = 186 SF (ALLOWED 250 SF)
HEIGHT TO TOP OF SIGN = 56'-4"
SIGN DIMENSIONS:
A = 6'-1"
B = 45'-9"
C = 3'-0"

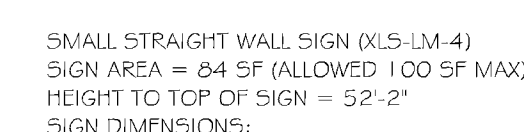


SMALL STRAIGHT WALL SIGN (0.5-LM-4)
SIGN AREA = 24 SF (ALLOWED 100 SF MAX)
HEIGHT TO TOP OF SIGN = 52'-2"
SIGN DIMENSIONS:
A = 4'-1"
B = 30'-6 1/2"
C = 2'-0"



FLAG POLE DETAIL
SCALE: 1/2" = 1'-0"



BOLLARD DETAIL
SCALE: 1/2" = 1'-0"

 

BICYCLE RACE
SCALE: 1" = 1'-0"

Report Issued	Date
	2017-06-07
Issue Phrase	Permitting
Project Title	
HOLIDAY INN EXPRESS & SUITES	
5 STORIES 171 UNITS	
Project Owner	
HAWKEYE HOTELS	
Project Location	
BLOOMINGTON, MN	
Sheet Title	
ARCHITECTURAL SITE PLAN & DETAILS	
Project Number	33476
Sheet Number	A001