
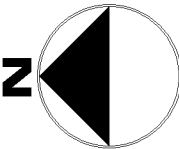


FLOOR PLAN KEY NOTES:

- P01 EXISTING WALL/DOOR TO REMAIN
- P02 EXISTING WALL TO REMAIN
- P03 LINE OF EXISTING MOVABLE PARTITIONS
- P04 EXISTING MOVABLE PARTITIONS
- P05 EXISTING SPEAKER IN COLUMN TO BE REMOVED AND PATCHED
- P06 100 GAL GREASE CONTAINER
- P07 BOX COMPACTOR
- P08 DUMPSTER
- P09 BOLLARD, REF. SITE DETAILS
- P10 REPAIR AND REPLACE WALL TILE TO MATCH EXISTING WHITE TILE
- P11 REPAIR AND REPLACE FLOOR TILE TO MATCH EXISTING RED QUARRY TILE
- P12 EXISTING CONDENSER

FOR DUMPSTER PICKUP, THE DUMPSTER IS TO BE WHEELED OUT FROM THE INTERIOR TRASH ROOM AND PLACED IN THE AREA ENCLOSED BUY THE BOLLARDS. ONCE EMPTY THE DUMPSTER IS TO BE MOVED BACK INTO THE TRASH ROOM.

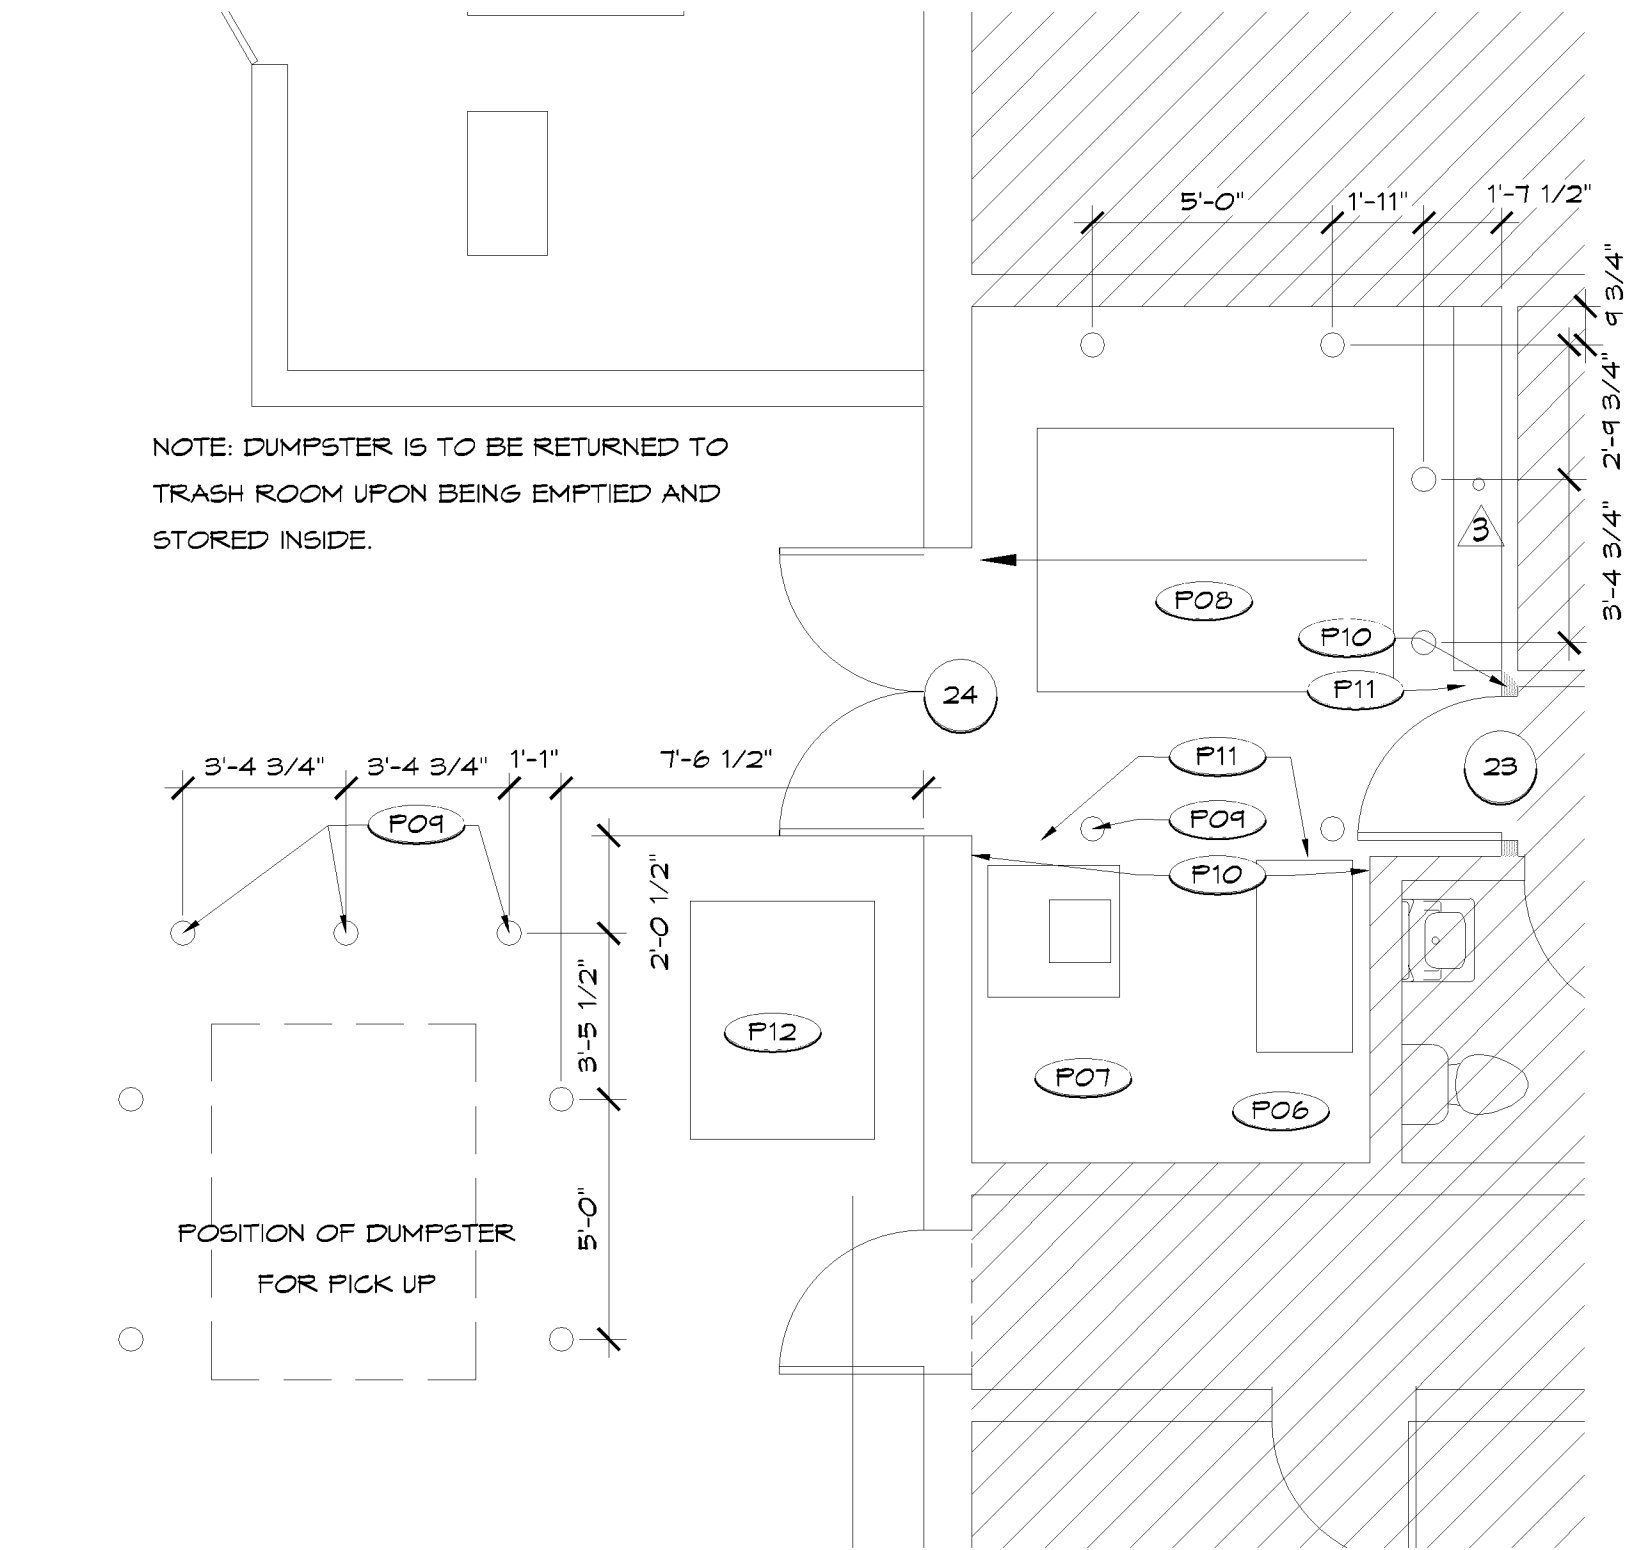

02

ENLARGED REFUGE AREA

SCALE: 1/4"=1'-0"