
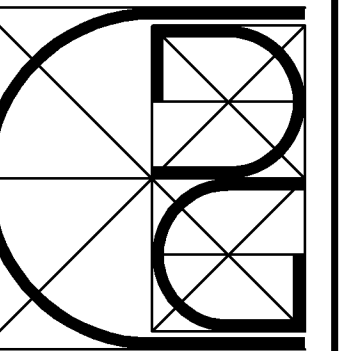


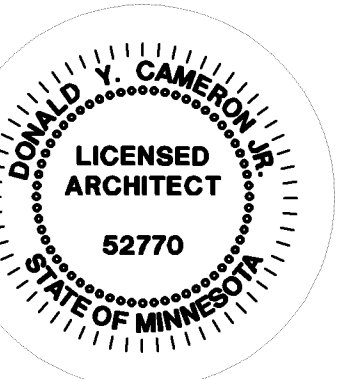

**CAMERON
DESIGN
GROUP, INC.**

Donald Y. Cameron Jr.
Architect, AIA
Ohio Registration 6760
NCARB Certificate 25 338

One Park Centre
Park Centre Drive
Wadsworth, Ohio 44281
(330) 336-7686

Architecture
Planning
Construction Management
Graphic Design
Interior Design


BLOOMINGTON, MN
28TH AVE SOUTH & AMERICAN AVE

CAMBRIA
hotels & suites

**FIRST
FLOOR
PLAN**

A-1

10-01-17

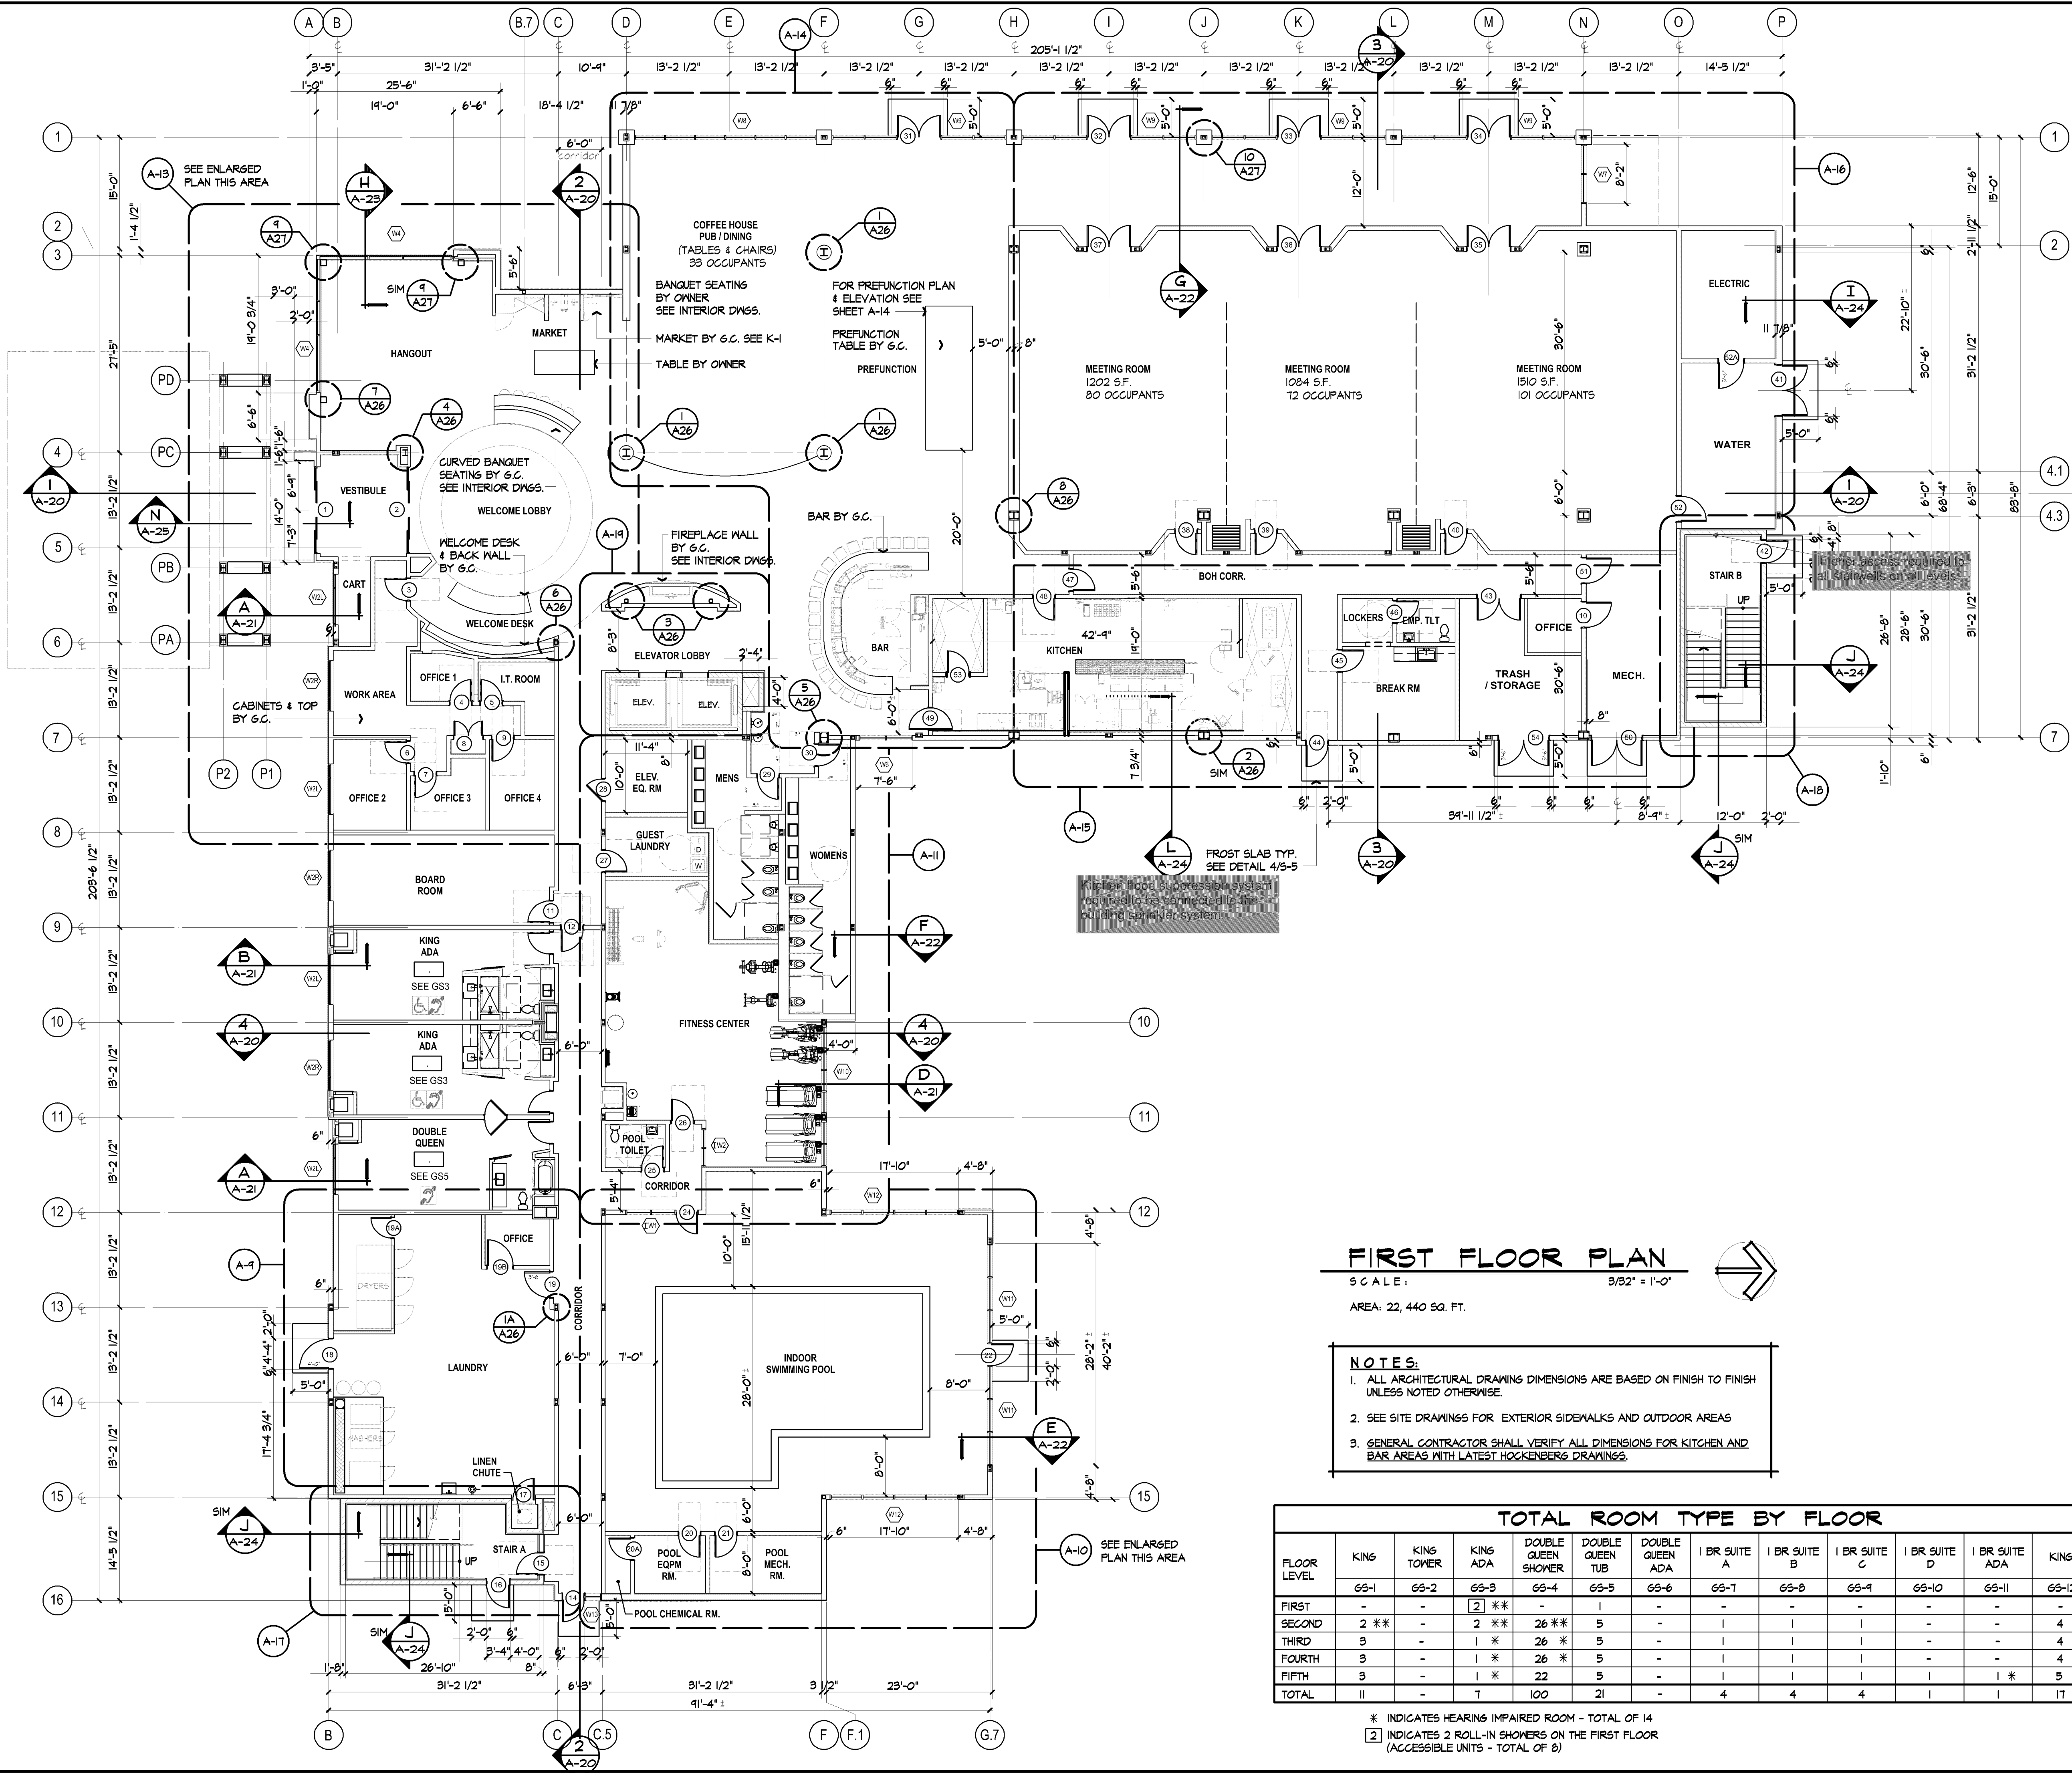

FIRST FLOOR PLAN

SCALE: 3/32" = 1'-0"

AREA: 22, 440 SQ. FT.



NOTES:

- 1. ALL ARCHITECTURAL DRAWING DIMENSIONS ARE BASED ON FINISH TO FINISH UNLESS NOTED OTHERWISE.
- 2. SEE SITE DRAWINGS FOR EXTERIOR SIDEWALKS AND OUTDOOR AREAS.
- 3. GENERAL CONTRACTOR SHALL VERIFY ALL DIMENSIONS FOR KITCHEN AND BAR AREAS WITH LATEST HOCKENBERG DRAWINGS.

TOTAL ROOM TYPE BY FLOOR

FLOOR LEVEL	KING	KING TOWER	KING ADA	DOUBLE QUEEN SHOWER	DOUBLE QUEEN TUB	DOUBLE QUEEN ADA	1 BR SUITE A	1 BR SUITE B	1 BR SUITE C	1 BR SUITE D	1 BR SUITE ADA	KING 2	TOTAL
FIRST	65-1	65-2	65-3	65-4	65-5	65-6	65-7	65-8	65-9	65-10	65-11	65-12	3
SECOND	2 **	-	2 **	26 **	5	-	-	-	-	-	-	-	42
THIRD	3	-	1 *	26 *	5	-	-	-	-	-	-	-	42
FOURTH	3	-	1 *	26 *	5	-	-	-	-	-	-	-	42
FIFTH	3	-	1 *	22	5	-	-	-	-	-	-	-	41
TOTAL	11	-	7	100	21	-	4	4	4	1	1	17	170

* INDICATES HEARING IMPAIRED ROOM - TOTAL OF 14
[2] INDICATES 2 ROLL-IN SHOWERS ON THE FIRST FLOOR (ACCESSIBLE UNITS - TOTAL OF 8)

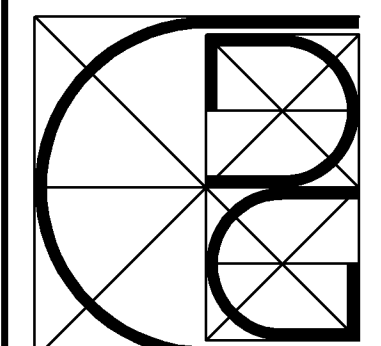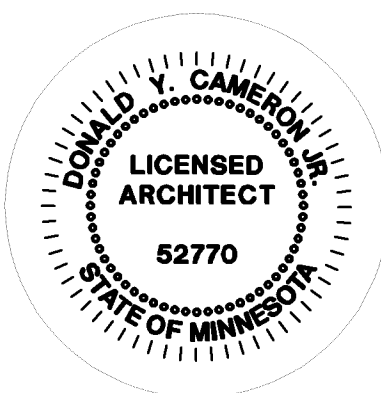

CAMERON DESIGN GROUP, INC.
Donald Y. Cameron Jr.
Architect, AIA
Ohio Registration 6760
NCARB Certificate 25 338
One Park Centre
Park Centre Drive
Wadsworth, Ohio 44281
(330) 336-7686
Architecture
Planning
Construction Management
Graphic Design
Interior Design

BLOOMINGTON, MN
28TH AVE SOUTH & AMERICAN AVE

CAMBRIA
hotels & suites

**ENLARGED
KITCHEN,
BREAK RM.,
STORAGE
& WATER**

A-15

10-01-17

