

I-494

The address for this property and the buildings should be Marth Road.



MARTH ROAD

TELEGRAPH ROAD

PLANTING SCHEDULE

SYMBOL	QUANTITY	COMMON NAME / LATIN NAME	SIZE	ROOT	REMARKS	SYMBOL	QUANTITY	COMMON NAME / LATIN NAME	SIZE	ROOT	REMARKS
	11	AMUR MAPLE	3' HT	BB	SHRUB		11	CRABAPPLE, HOPA	3" CAL	BB	STRAIGHT LEADER
	56	ACER GINNALA, COLORADO SPRUCE 'GREEN'	8' HT	BB			112	SUMAC, CUTLEAF STAGHORN	6'	BR	
	30	BARBERRY J. RED	5 GAL	POT			12	HONEYSUCKLE, TATAHIAN WHITE	5 GAL	POT	
	98	A W SPIREA	2 GAL	POT	5-CAMES AT 18"		8	LONICERA T ALBA	3" CAL	BB	STRAIGHT LEADER
		SPIREA X BUNALDA A W					8	CRABAPPLE, SPRING SNOW	3" CAL	BB	STRAIGHT LEADER
	165	JUNIPER, PFITZER / 2'-4' DIA-BOULDERS	24" DIA	POT			2	MALUS S S	2" CAL	BB	
		JUNIPEROUS CHINENSIS P.	5 GAL				2	JAPANESE TREE LILAC	2" CAL	BB	
	19	ASH, MARSHALL	3" CAL	BB	STRAIGHT LEADER			WOOD CHIPS	3" DEEP		OVER POLY
	14	MAPLE, SUGAR	3" CAL	BB	SPECIMEN			HIGHWAY SEED MIXTURE			HAY MULCH
		ACER SACCHARUM						SOD			

IRRIGATE PLANTING BEDS AND SODDED AREAS

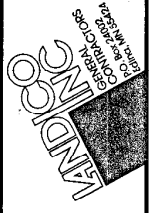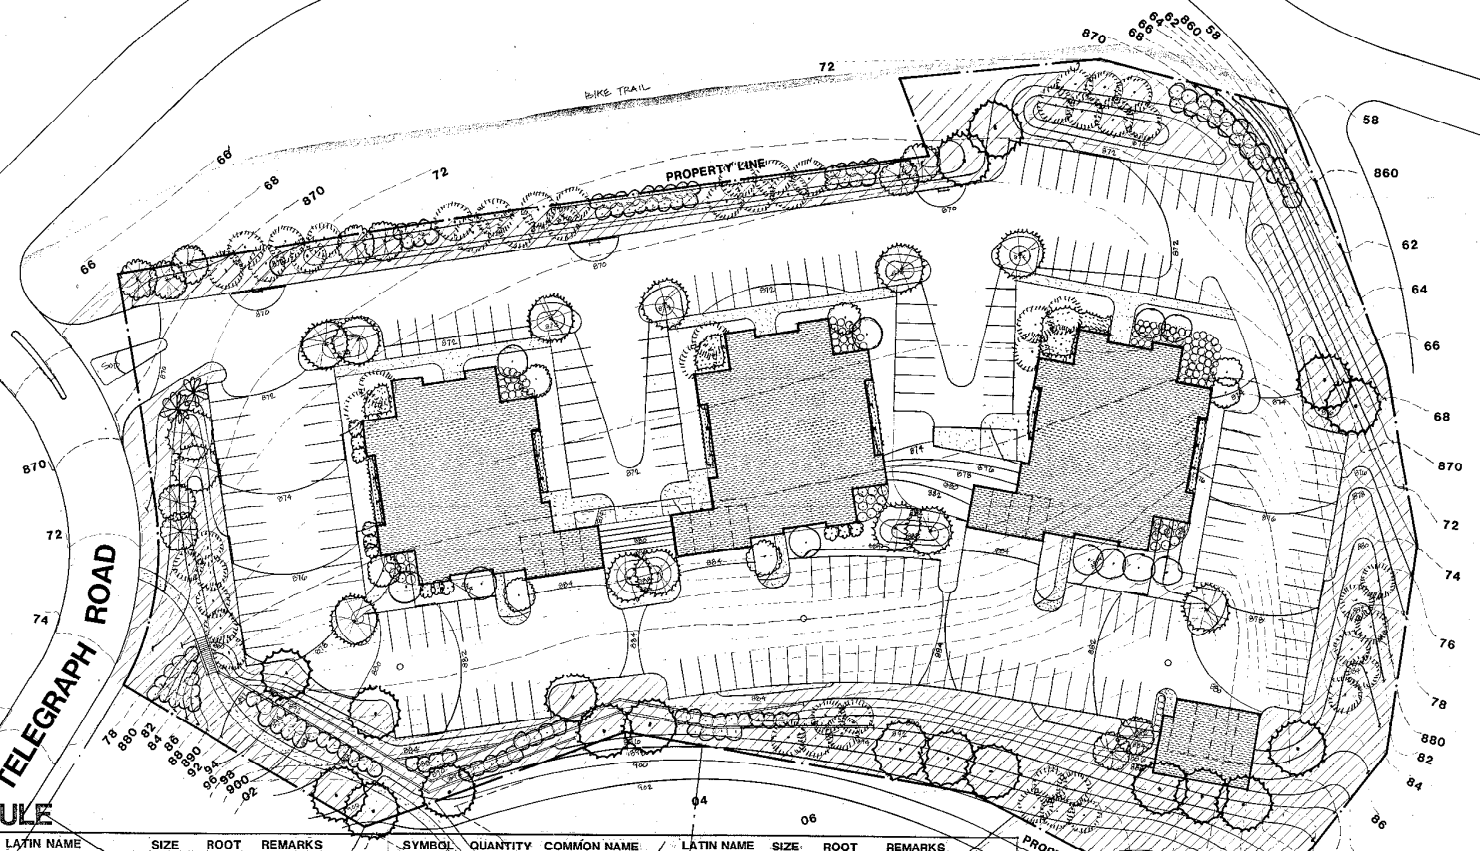


I hereby certify that this plan was prepared under my direct supervision and that I am a duly registered landscape architect of the State of Minnesota.

Revisions	No.	Change	Date	By

Proj. No. _____
 Date 12/24/04
 Drawn by _____
 Approved _____

TELEGRAPH HILL OFFICES
 TELEGRAPH ROAD AT MARTH ROAD
 BLOOMINGTON MINNESOTA

SITE PLAN

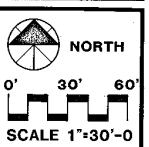

RECEIVED
 DIVISION OF CITY PLANNING
 APR 19 1984
 CITY OF BLOOMINGTON MINNESOTA



3
 Sheet ___ of ___

I-494

MARTH ROAD

TELEGRAPH ROAD

SITE UTILITIES PLAN

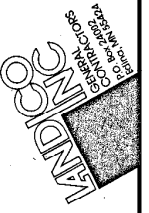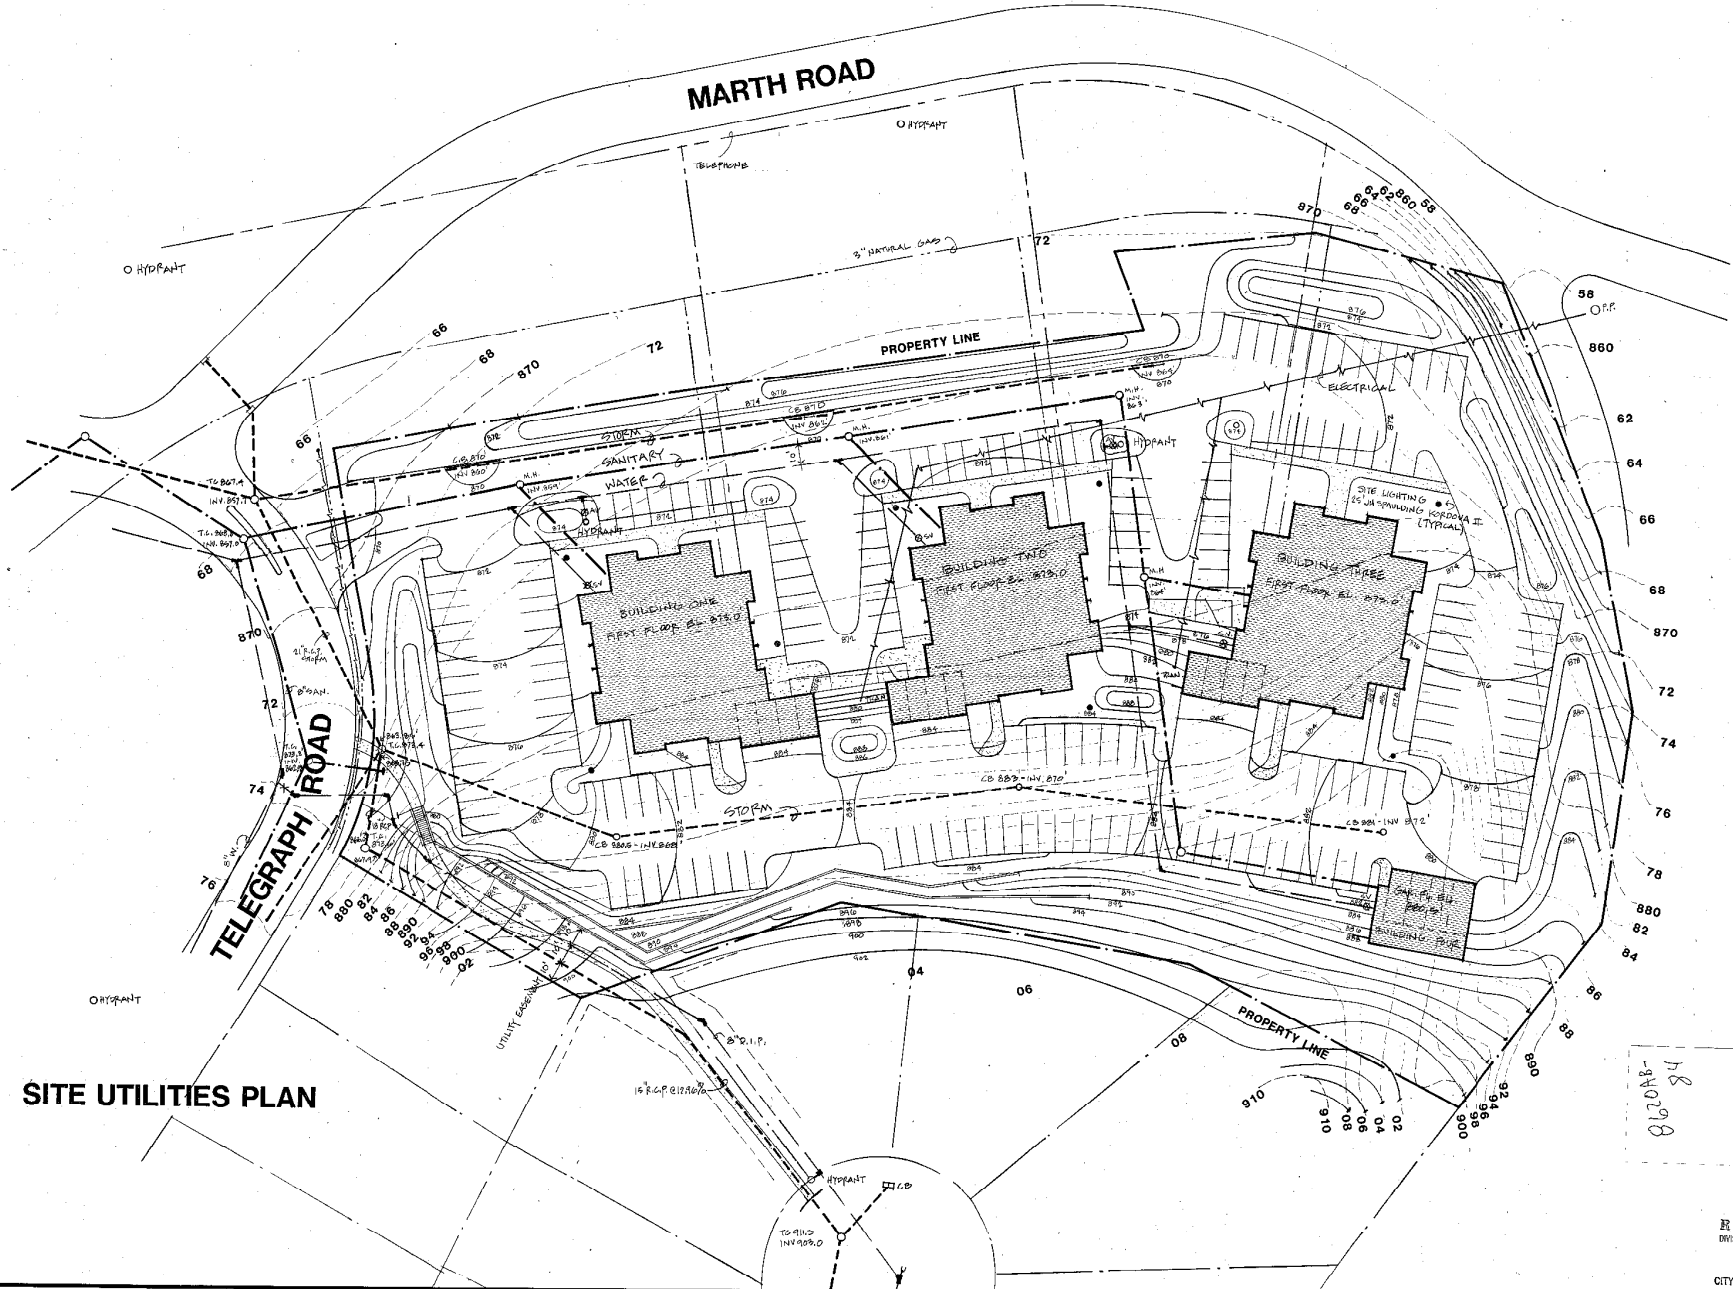

I hereby certify that prepared by me or under my direct supervision and that I am a duly registered professional engineer under the laws of the state of Minnesota.


reg no. _____
date _____

Revisions	By	Date
No.	Change	

Proj. No.	Drawn by	Approved
048	J. J. P. A.	

TELEGRAPH HILL OFFICES
TELEGRAPH ROAD AT MARTH ROAD
BLOOMINGTON MINNESOTA

SITE PLAN

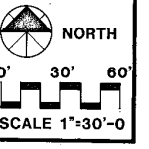

RECEIVED
DIVISION OF CITY PLANNING
APR 19 1984
CITY OF BLOOMINGTON MINNESOTA

2
Sheet of _____

