


GENERAL PLAN NOTES

1. See Project Manual for Room Finish Schedule.
2. See Project Manual for Door Schedule.
3. See Sheet #16 for Wall Types.
4. All walls & partitions to extend to structure above unless indicated thus:
Walls so indicated shall extend 4" above ceiling.

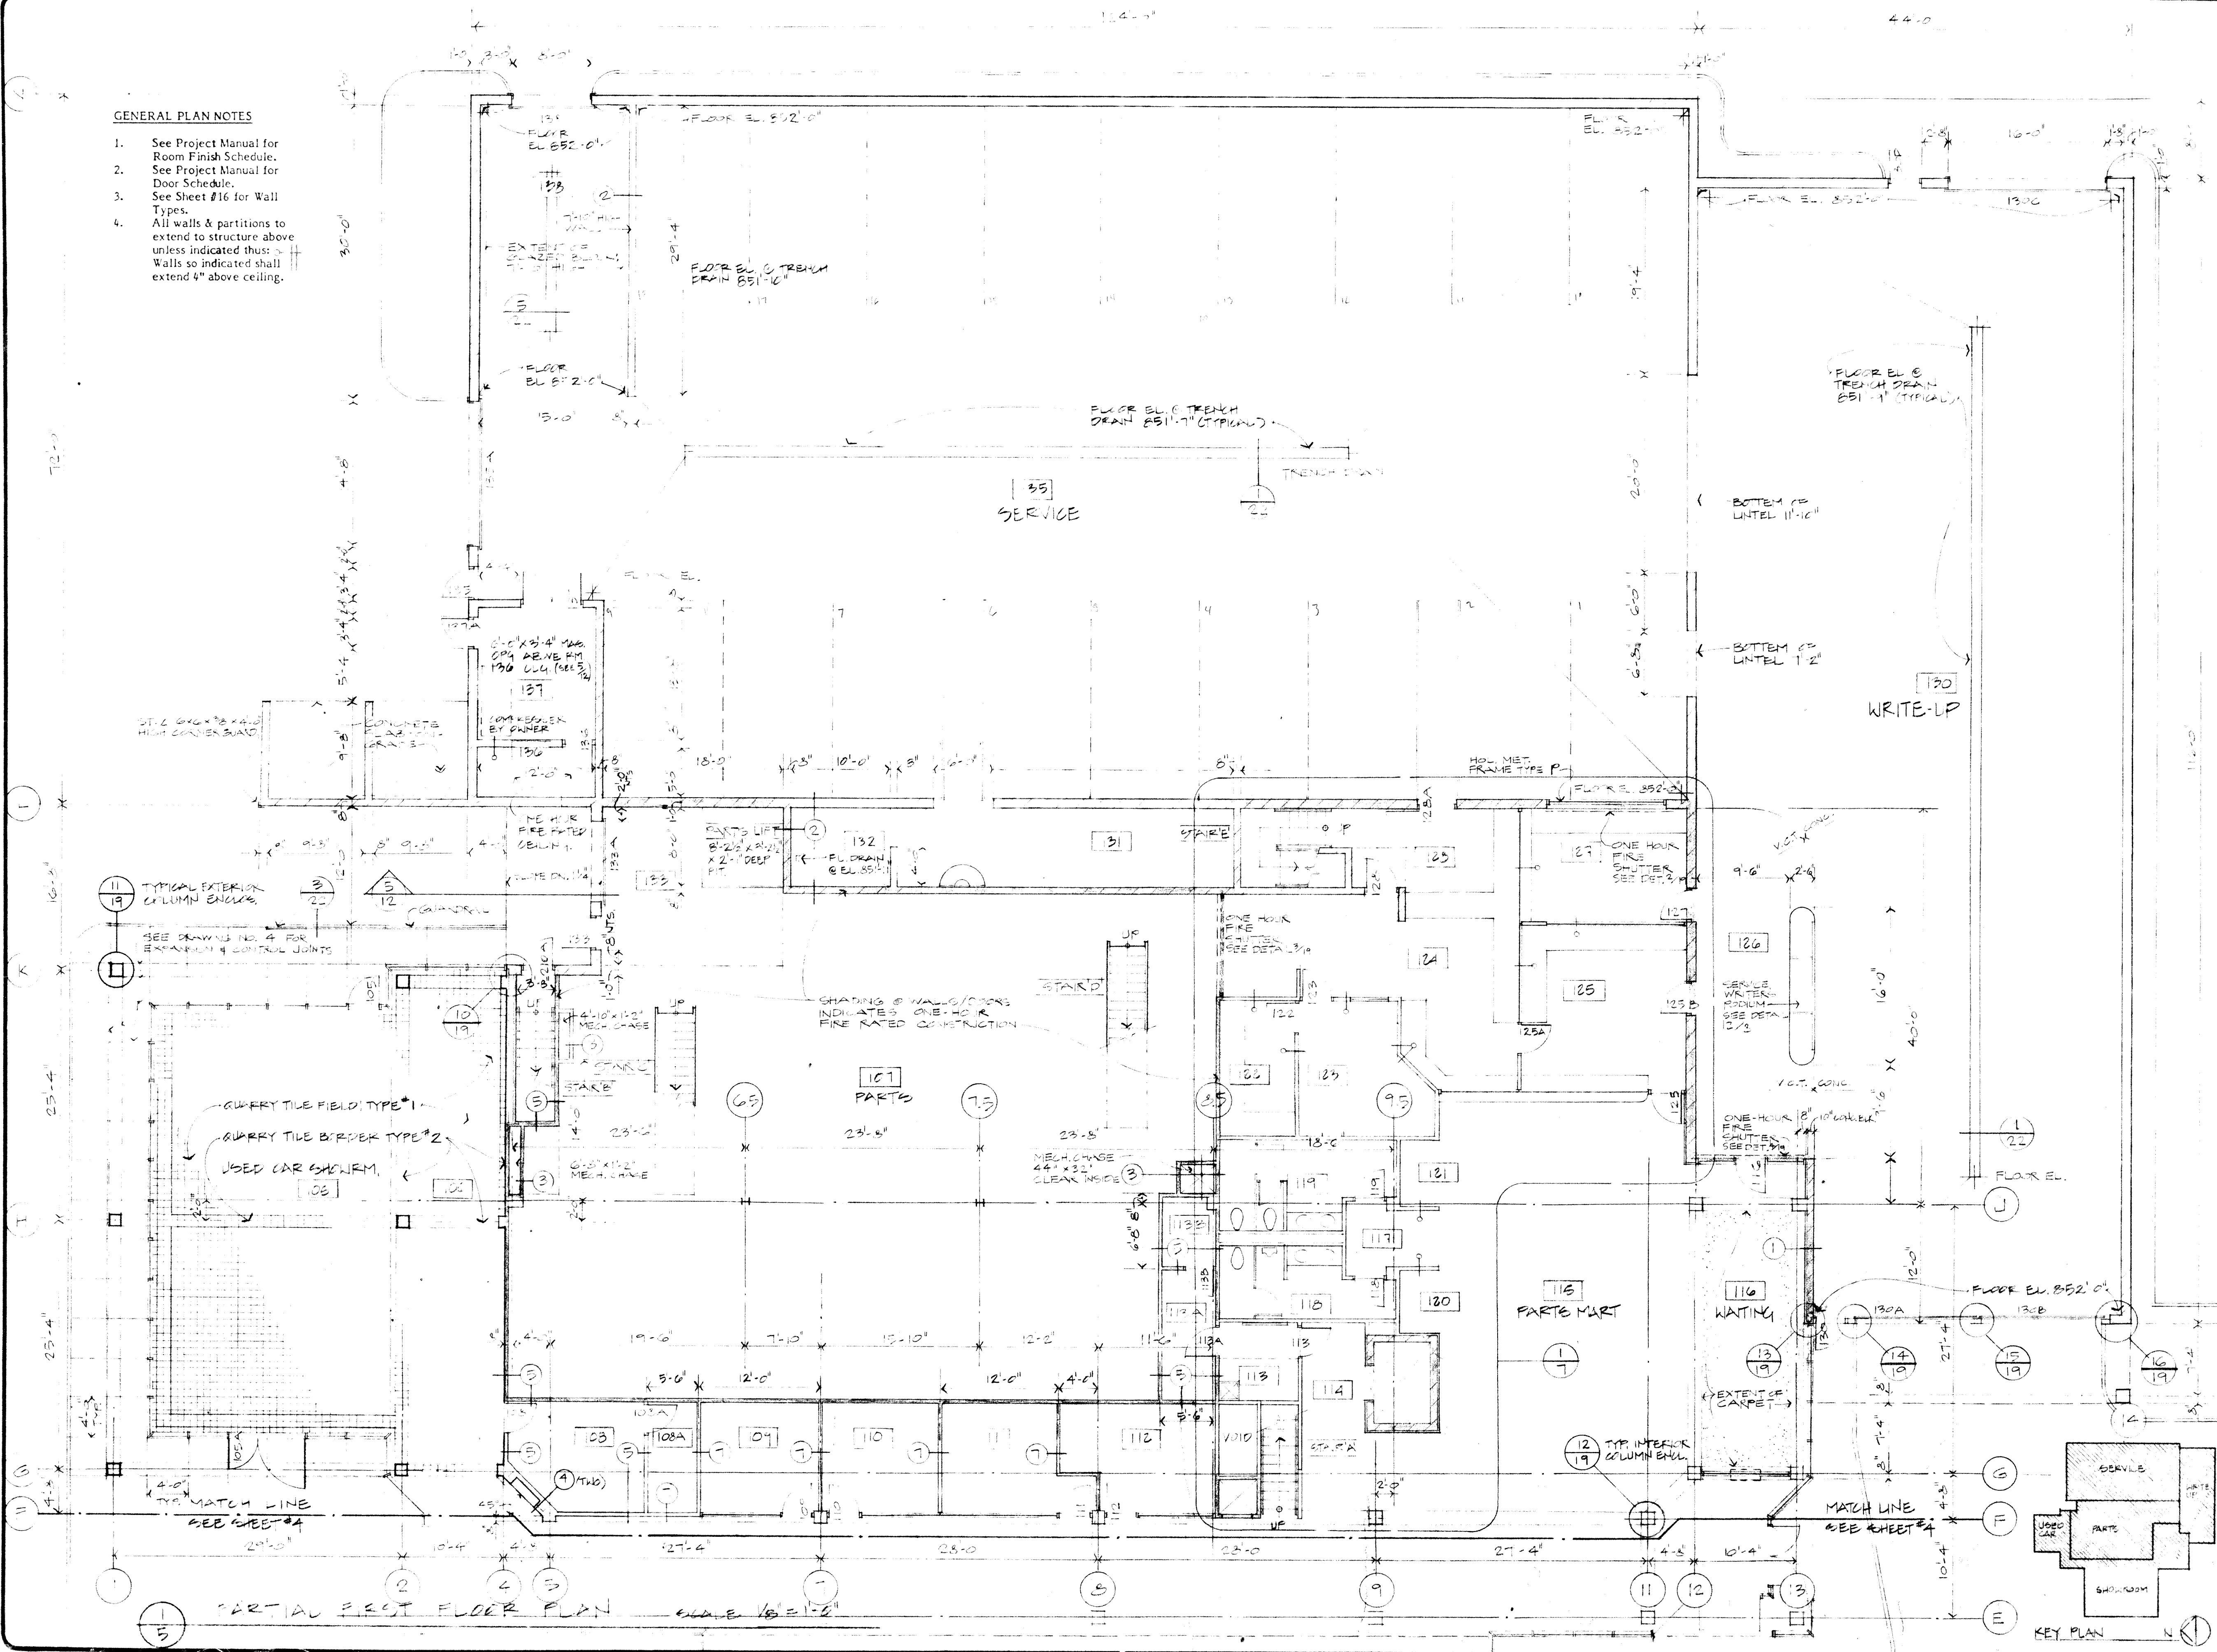


**BLOOMINGTON
ACURA**

BAKER ASSOCIATES, INC.
ARCHITECTS A.I.A.
514 NICOLLET MALL
SUITE 400
MINNEAPOLIS, MN 55402 612.339.6601

I HEREBY CERTIFY THAT THIS PLAN SPECIFICATION OR REPORT WAS PREPARED BY ME OR UNDER MY DIRECT SUPERVISION AND THAT I AM A DULY REGISTERED ARCHITECT UNDER THE LAWS OF THE STATE OF MINN.
DATE _____ REG. NO. 5311


PARTIAL FIRST FLOOR PLAN
SCALE 1/2" = 1'-0"
DATE 4-30-87
COMM. NO. 2053

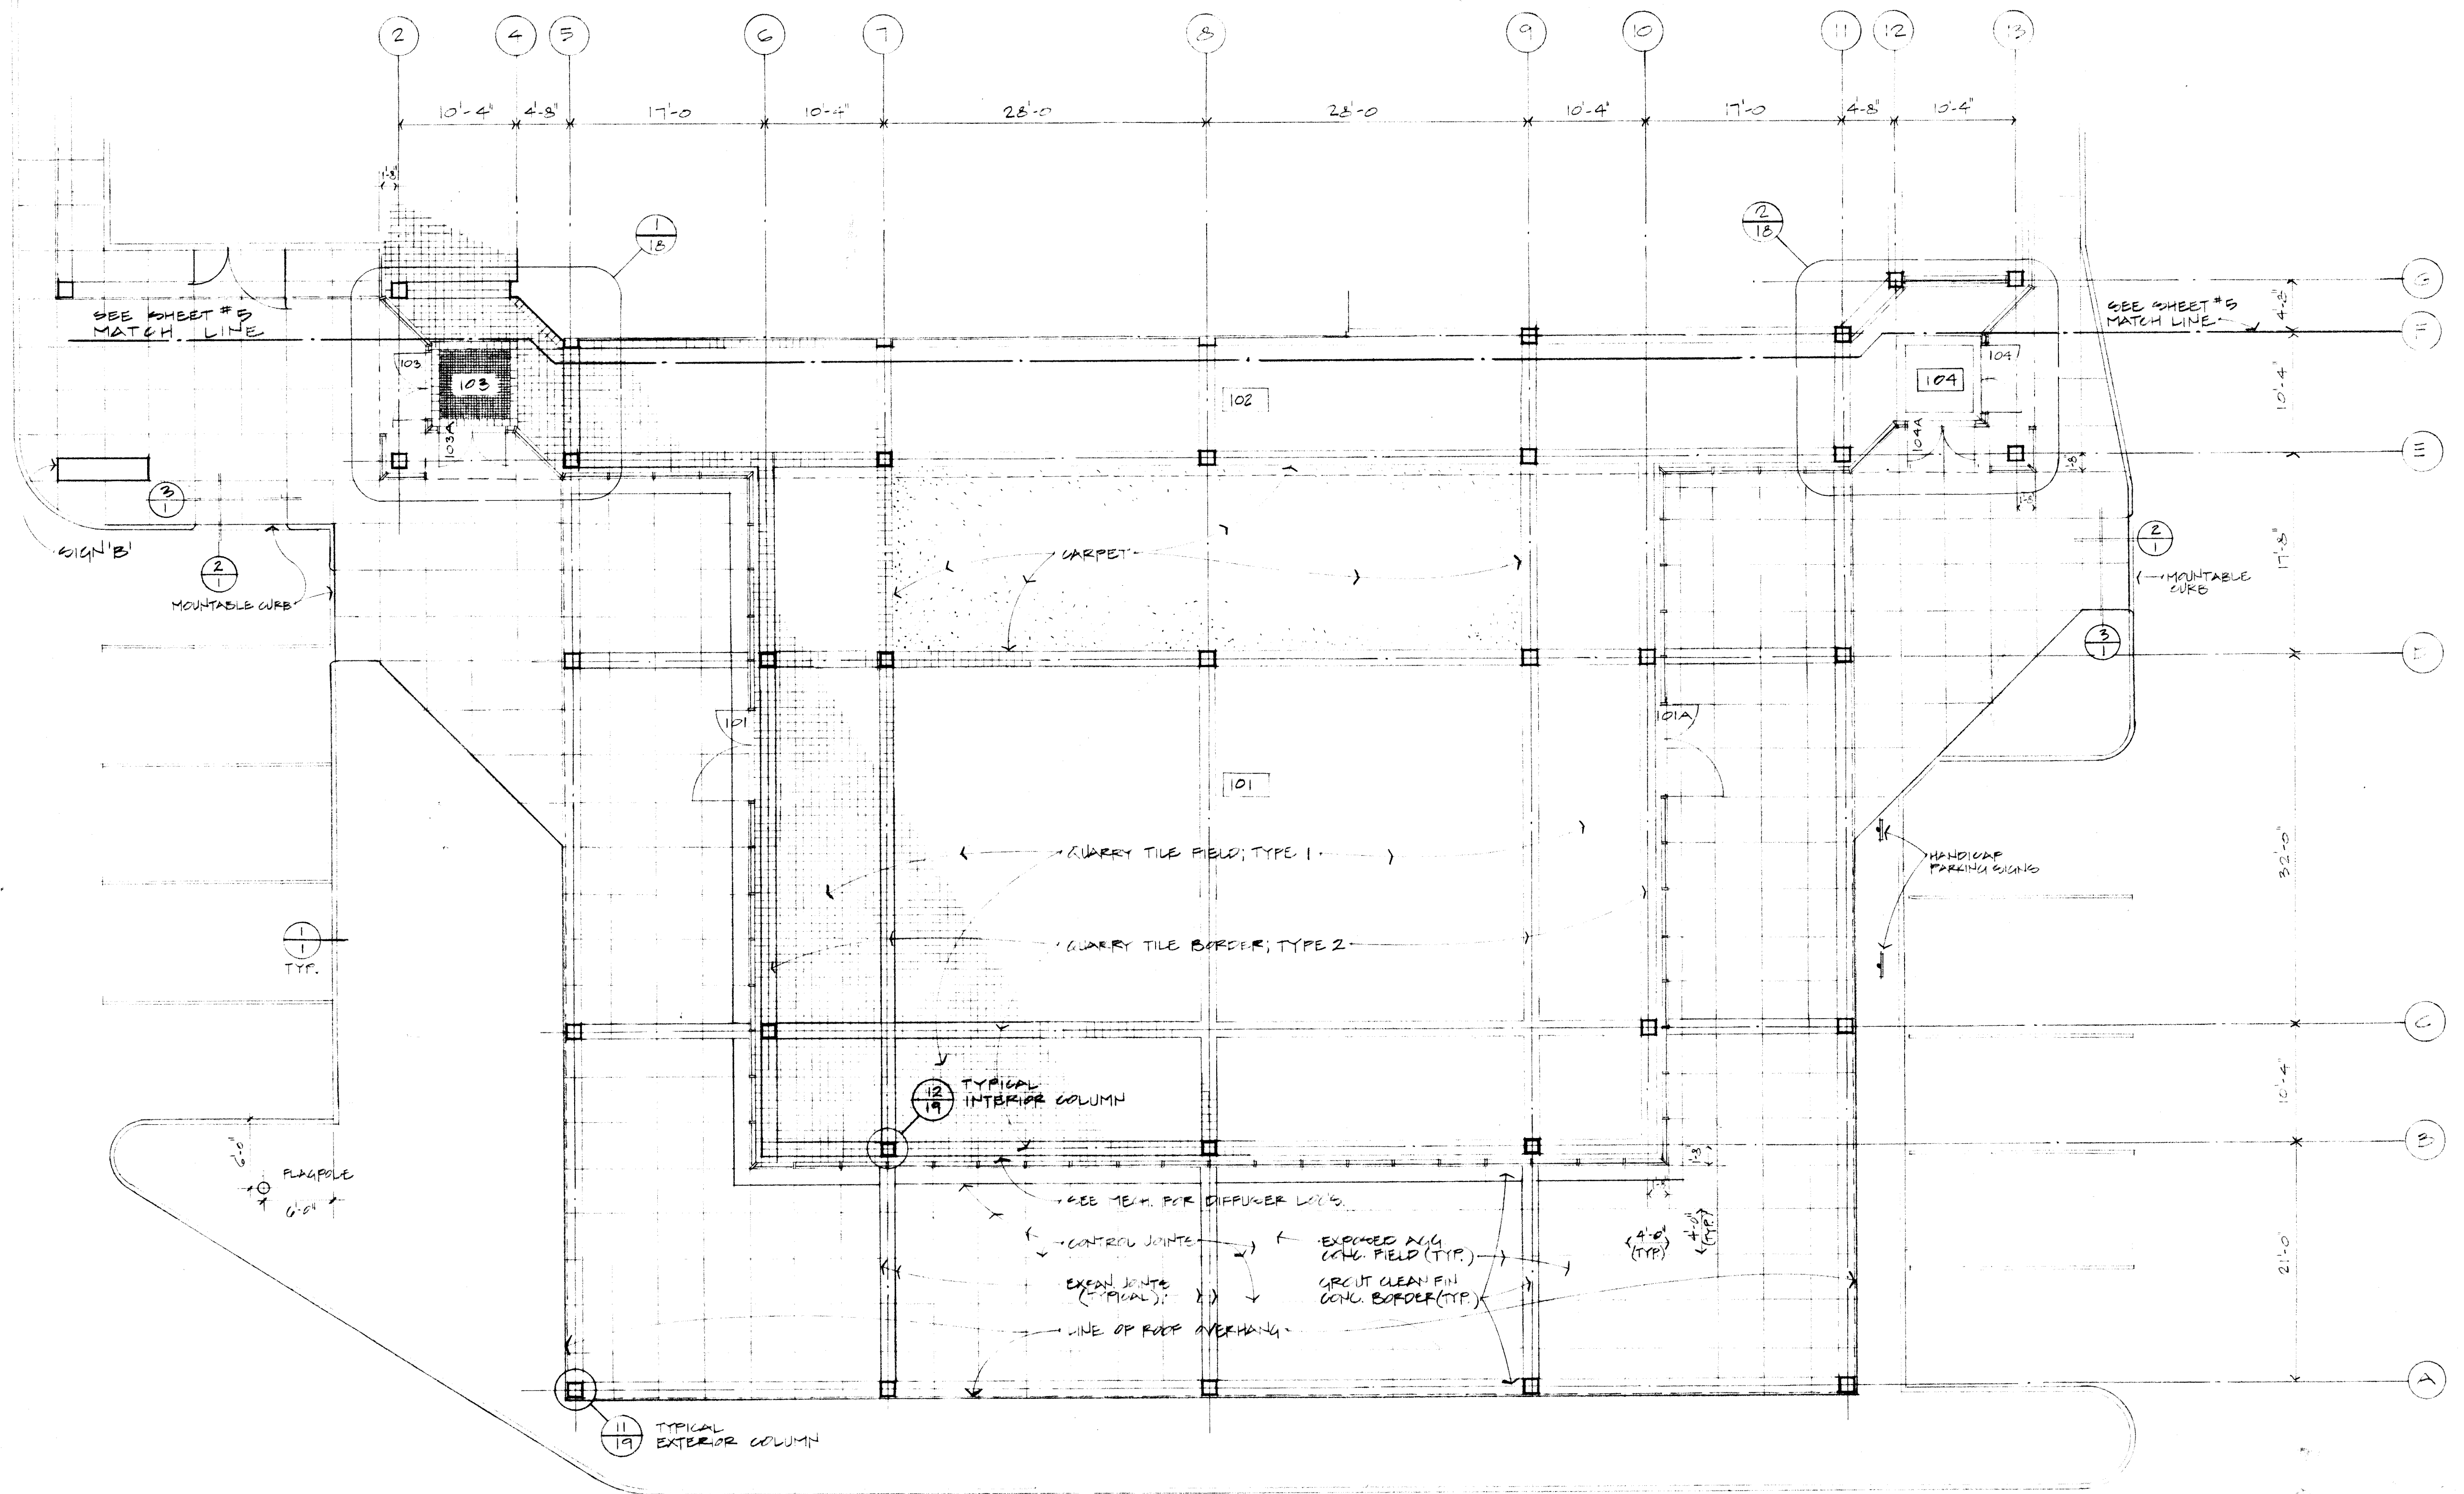

1
4 PARTIAL FIRST FLOOR PLAN SCALE 1/8" = 1'-0"

GENERAL PLAN NOTES

1. See Project Manual for Room Finish Schedule.
2. See Project Manual for Door Schedule.
3. See Sheet #16 for Wall Types.
4. All walls & partitions to extend to structure above unless indicated thus: Walls so indicated shall extend 4" above ceiling.

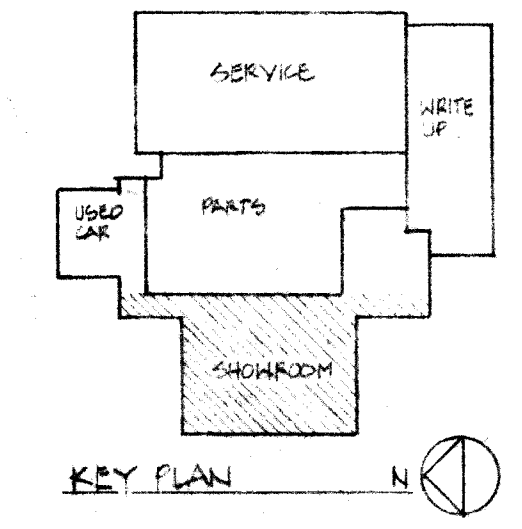


BLOOMINGTON
ACURA

BAKER ASSOCIATES, INC.
ARCHITECTS A.I.A.
514 NICOLLET MALL
SUITE 420
MINNEAPOLIS, MN 55402 612.339.8601

I HEREBY CERTIFY THAT THIS PLAN, SPECIFICATION OR REPORT WAS PREPARED BY ME OR UNDER MY DIRECT SUPERVISION AND THAT I AM A DULY REGISTERED ARCHITECT UNDER THE LAWS OF THE STATE OF MN.
DATE 4-30-87 REG. NO. 5391

PARTIAL FIRST FLOOR PLAN
SCALE 1/8" = 1'-0"
DATE 4-30-87
COMM. NO. 2053

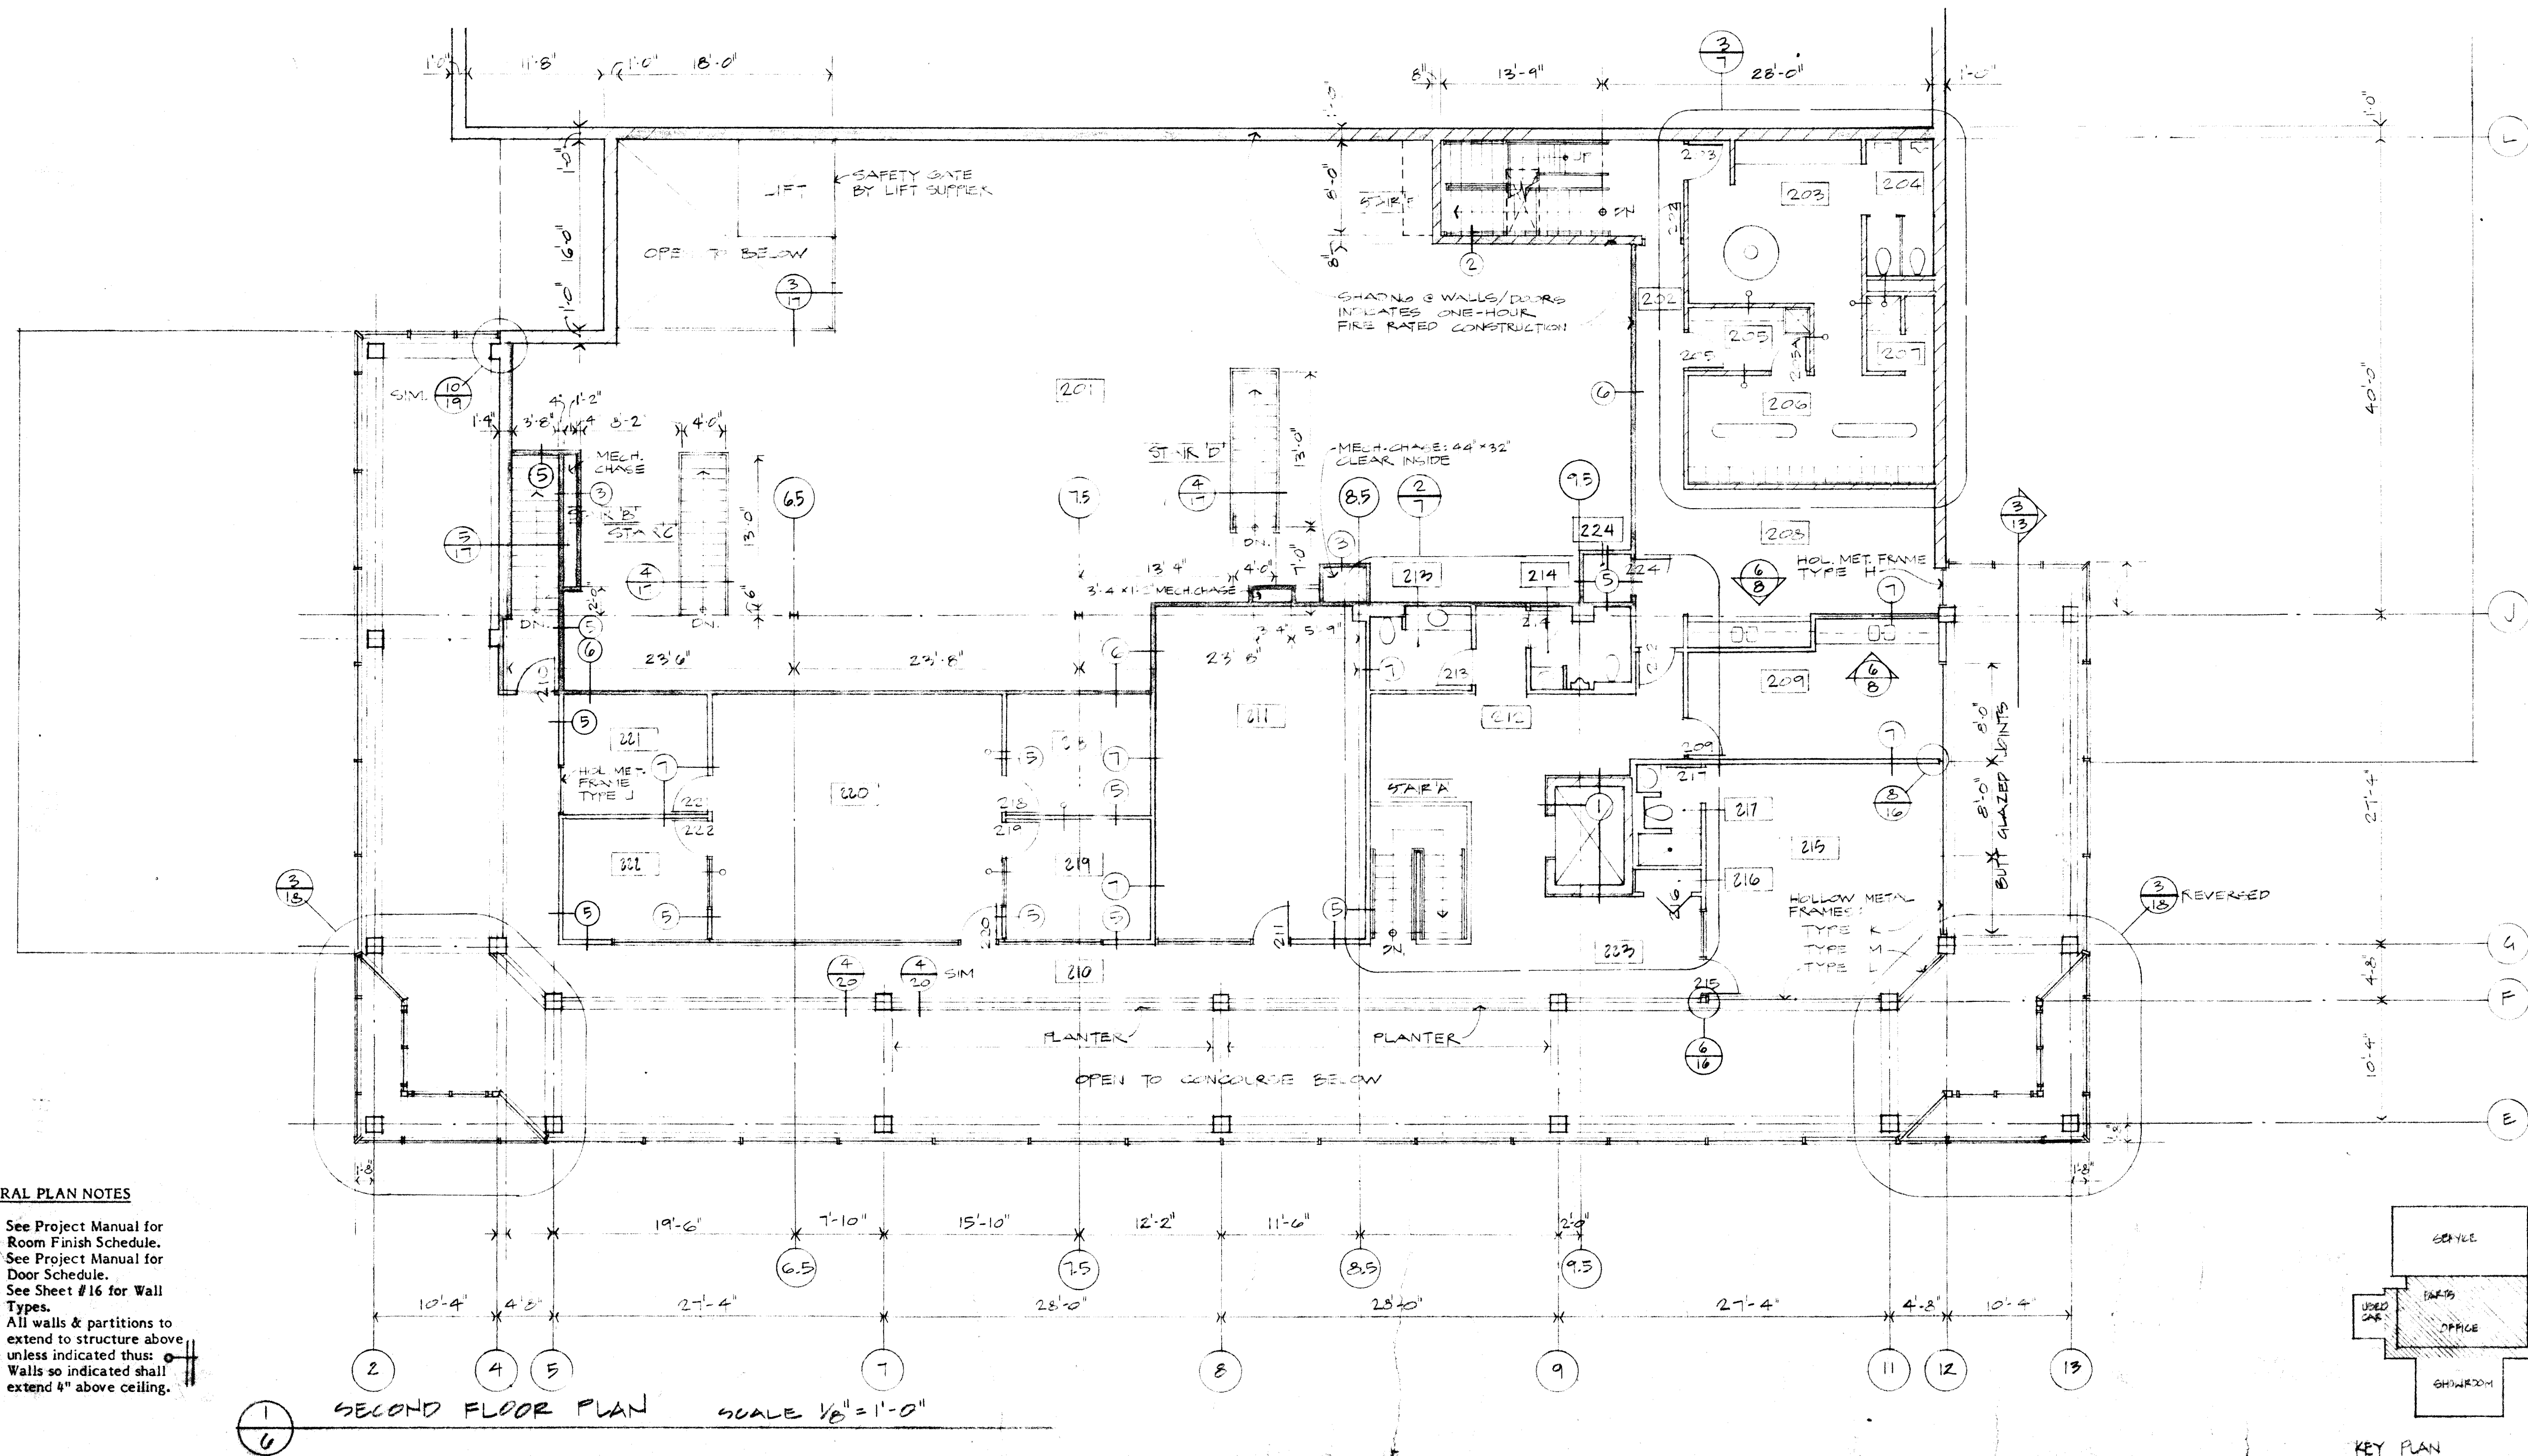

GENERAL PLAN NOTES

1. See Project Manual for Room Finish Schedule.
2. See Project Manual for Door Schedule.
3. See Sheet #16 for Wall Types.
4. All walls & partitions to extend to structure above unless indicated thus: Walls so indicated shall extend 4" above ceiling.

SECOND FLOOR PLAN SCALE 1/8" = 1'-0"

BLOOMINGTON
ACURA

BAKER ASSOCIATES, INC.
ARCHITECTS A.I.A.

514 NICOLLET MALL
SUITE 420
MINNEAPOLIS, MN 55402 612-339-8601

I HEREBY CERTIFY THAT THIS PLAN, SPECIFICATION OR REPORT WAS PREPARED BY ME OR UNDER MY DIRECT SUPERVISION AND THAT I AM A DULY REGISTERED ARCHITECT UNDER THE LAWS OF THE STATE OF MN.

DATE _____ REG. NO. 5391

SECOND FLOOR PLAN

SCALE 1/8" = 1'-0"

DATE 4-30-37

COMM. NO. 2053