



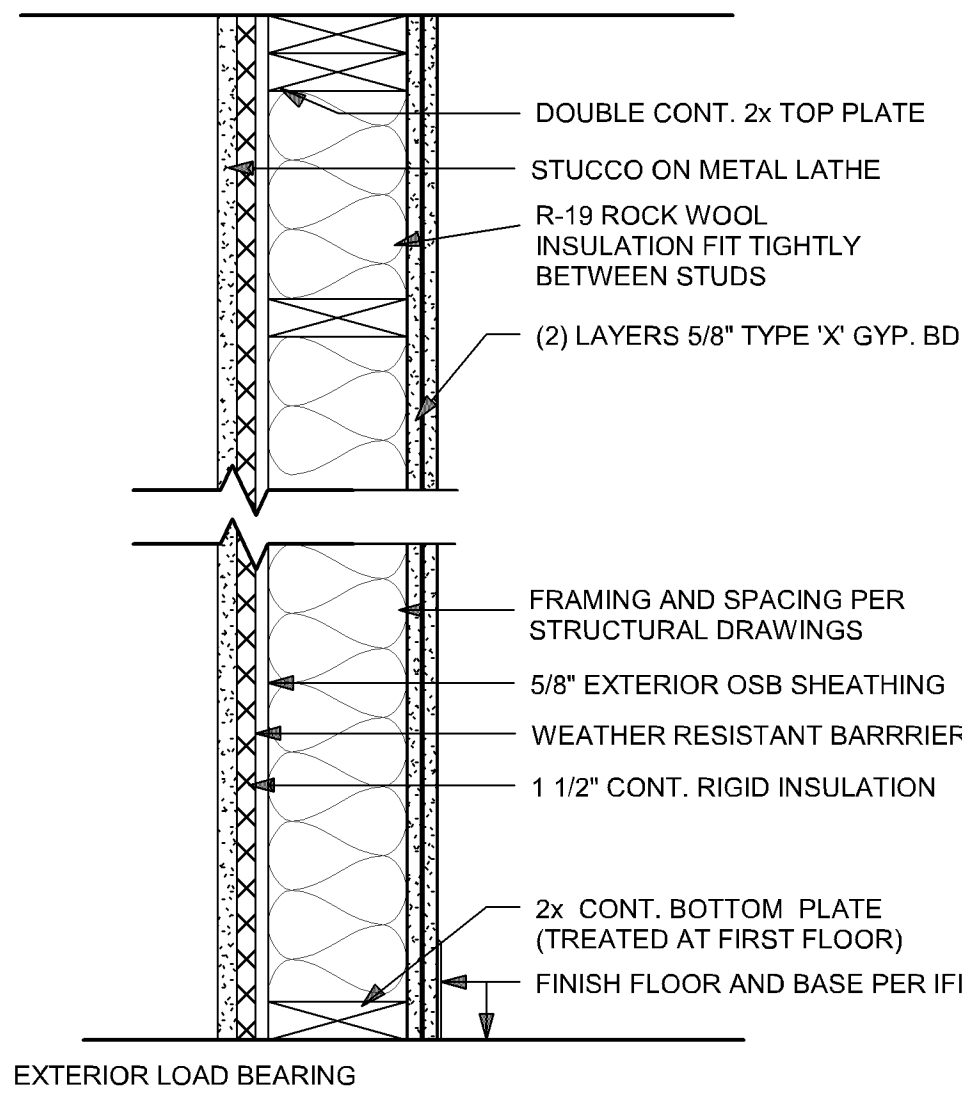


PARTITION TYPE: **X** 2 x 6 STUDS
2 - HR RATED

UL DESIGN NO.: U308
GA FILE NO.:
STC RATING:

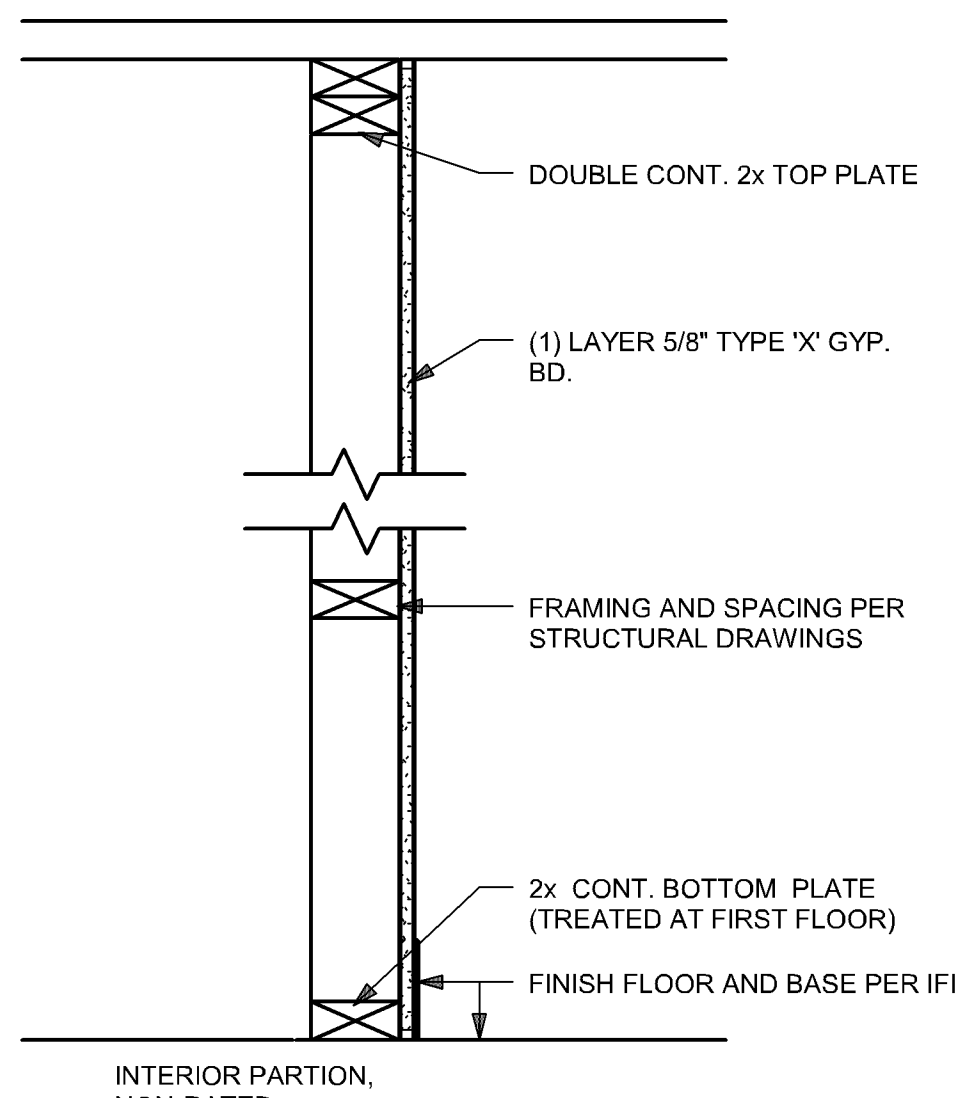

PARTITION TYPE: **B** 2 x 4 STUDS
NON-BEARING, INTERIOR PARTITION

UL DESIGN NO.: U305
GA FILE NO.: WP-3510
STC RATING: 35-38

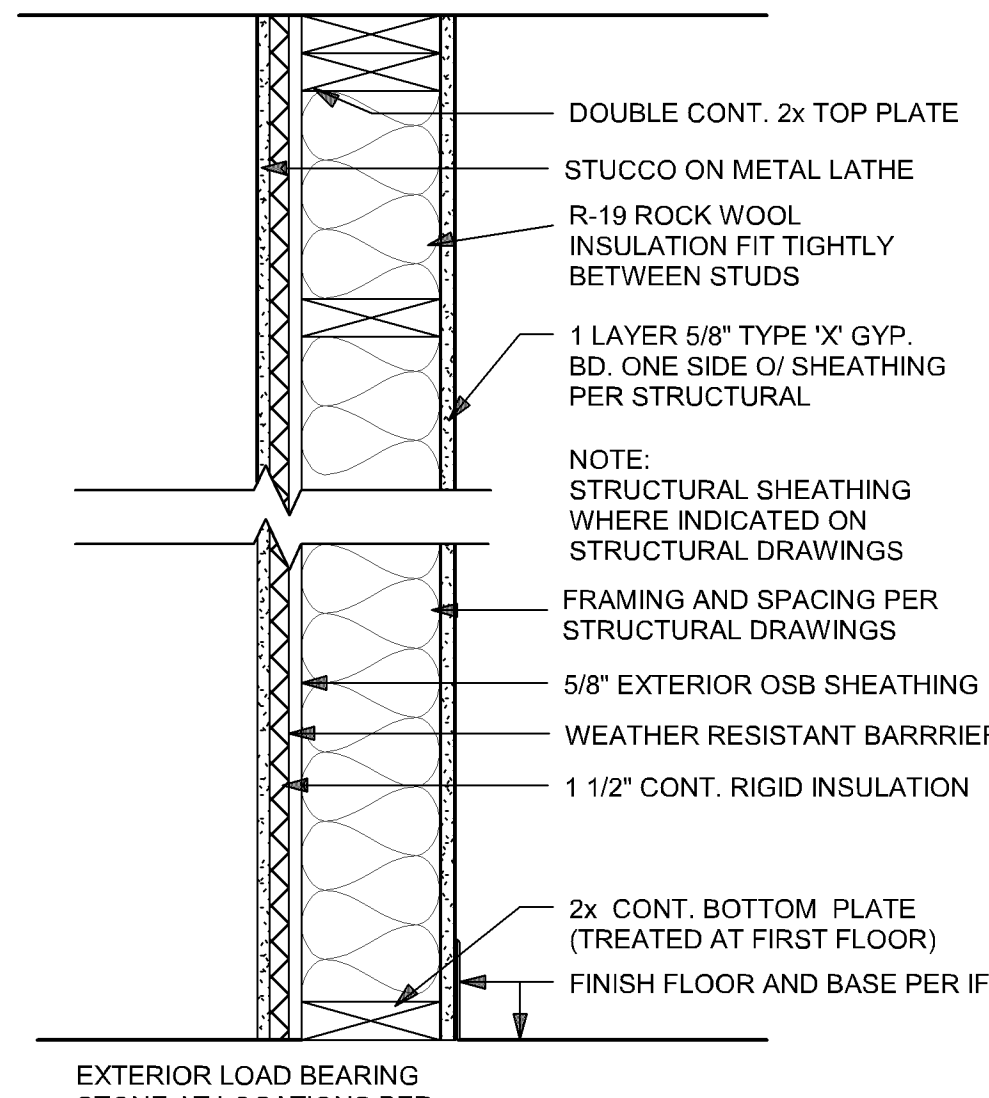


PARTITION TYPE: **P** 2 x 6 STUDS
1 - HR RATED

UL DESIGN NO.: U356
GA FILE NO.:
STC RATING:

WALL PARTITION TYPES AT WHIRLYBALL CONNECTION


SCALE: 1 1/2" = 1'-0"

PL201800156
PL2018-156

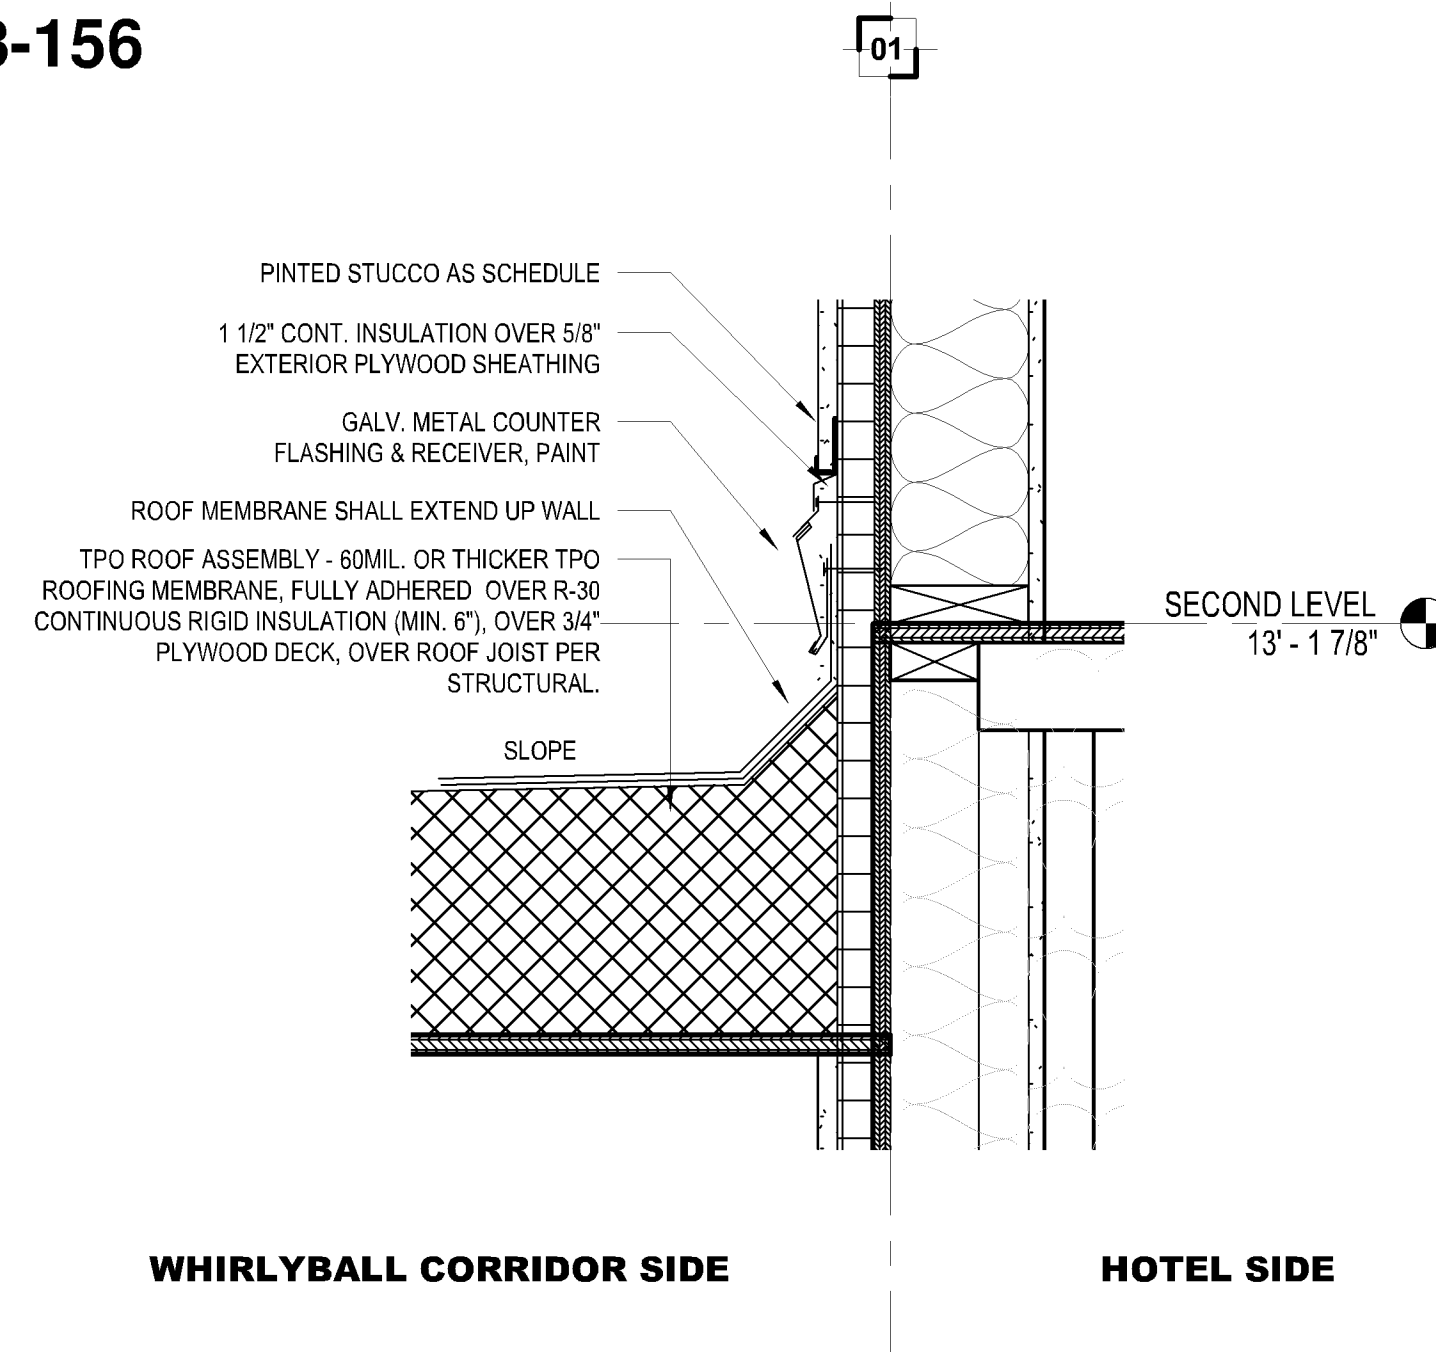

4 FLASHING DETAIL

SCALE: 1 1/2" = 1'-0"

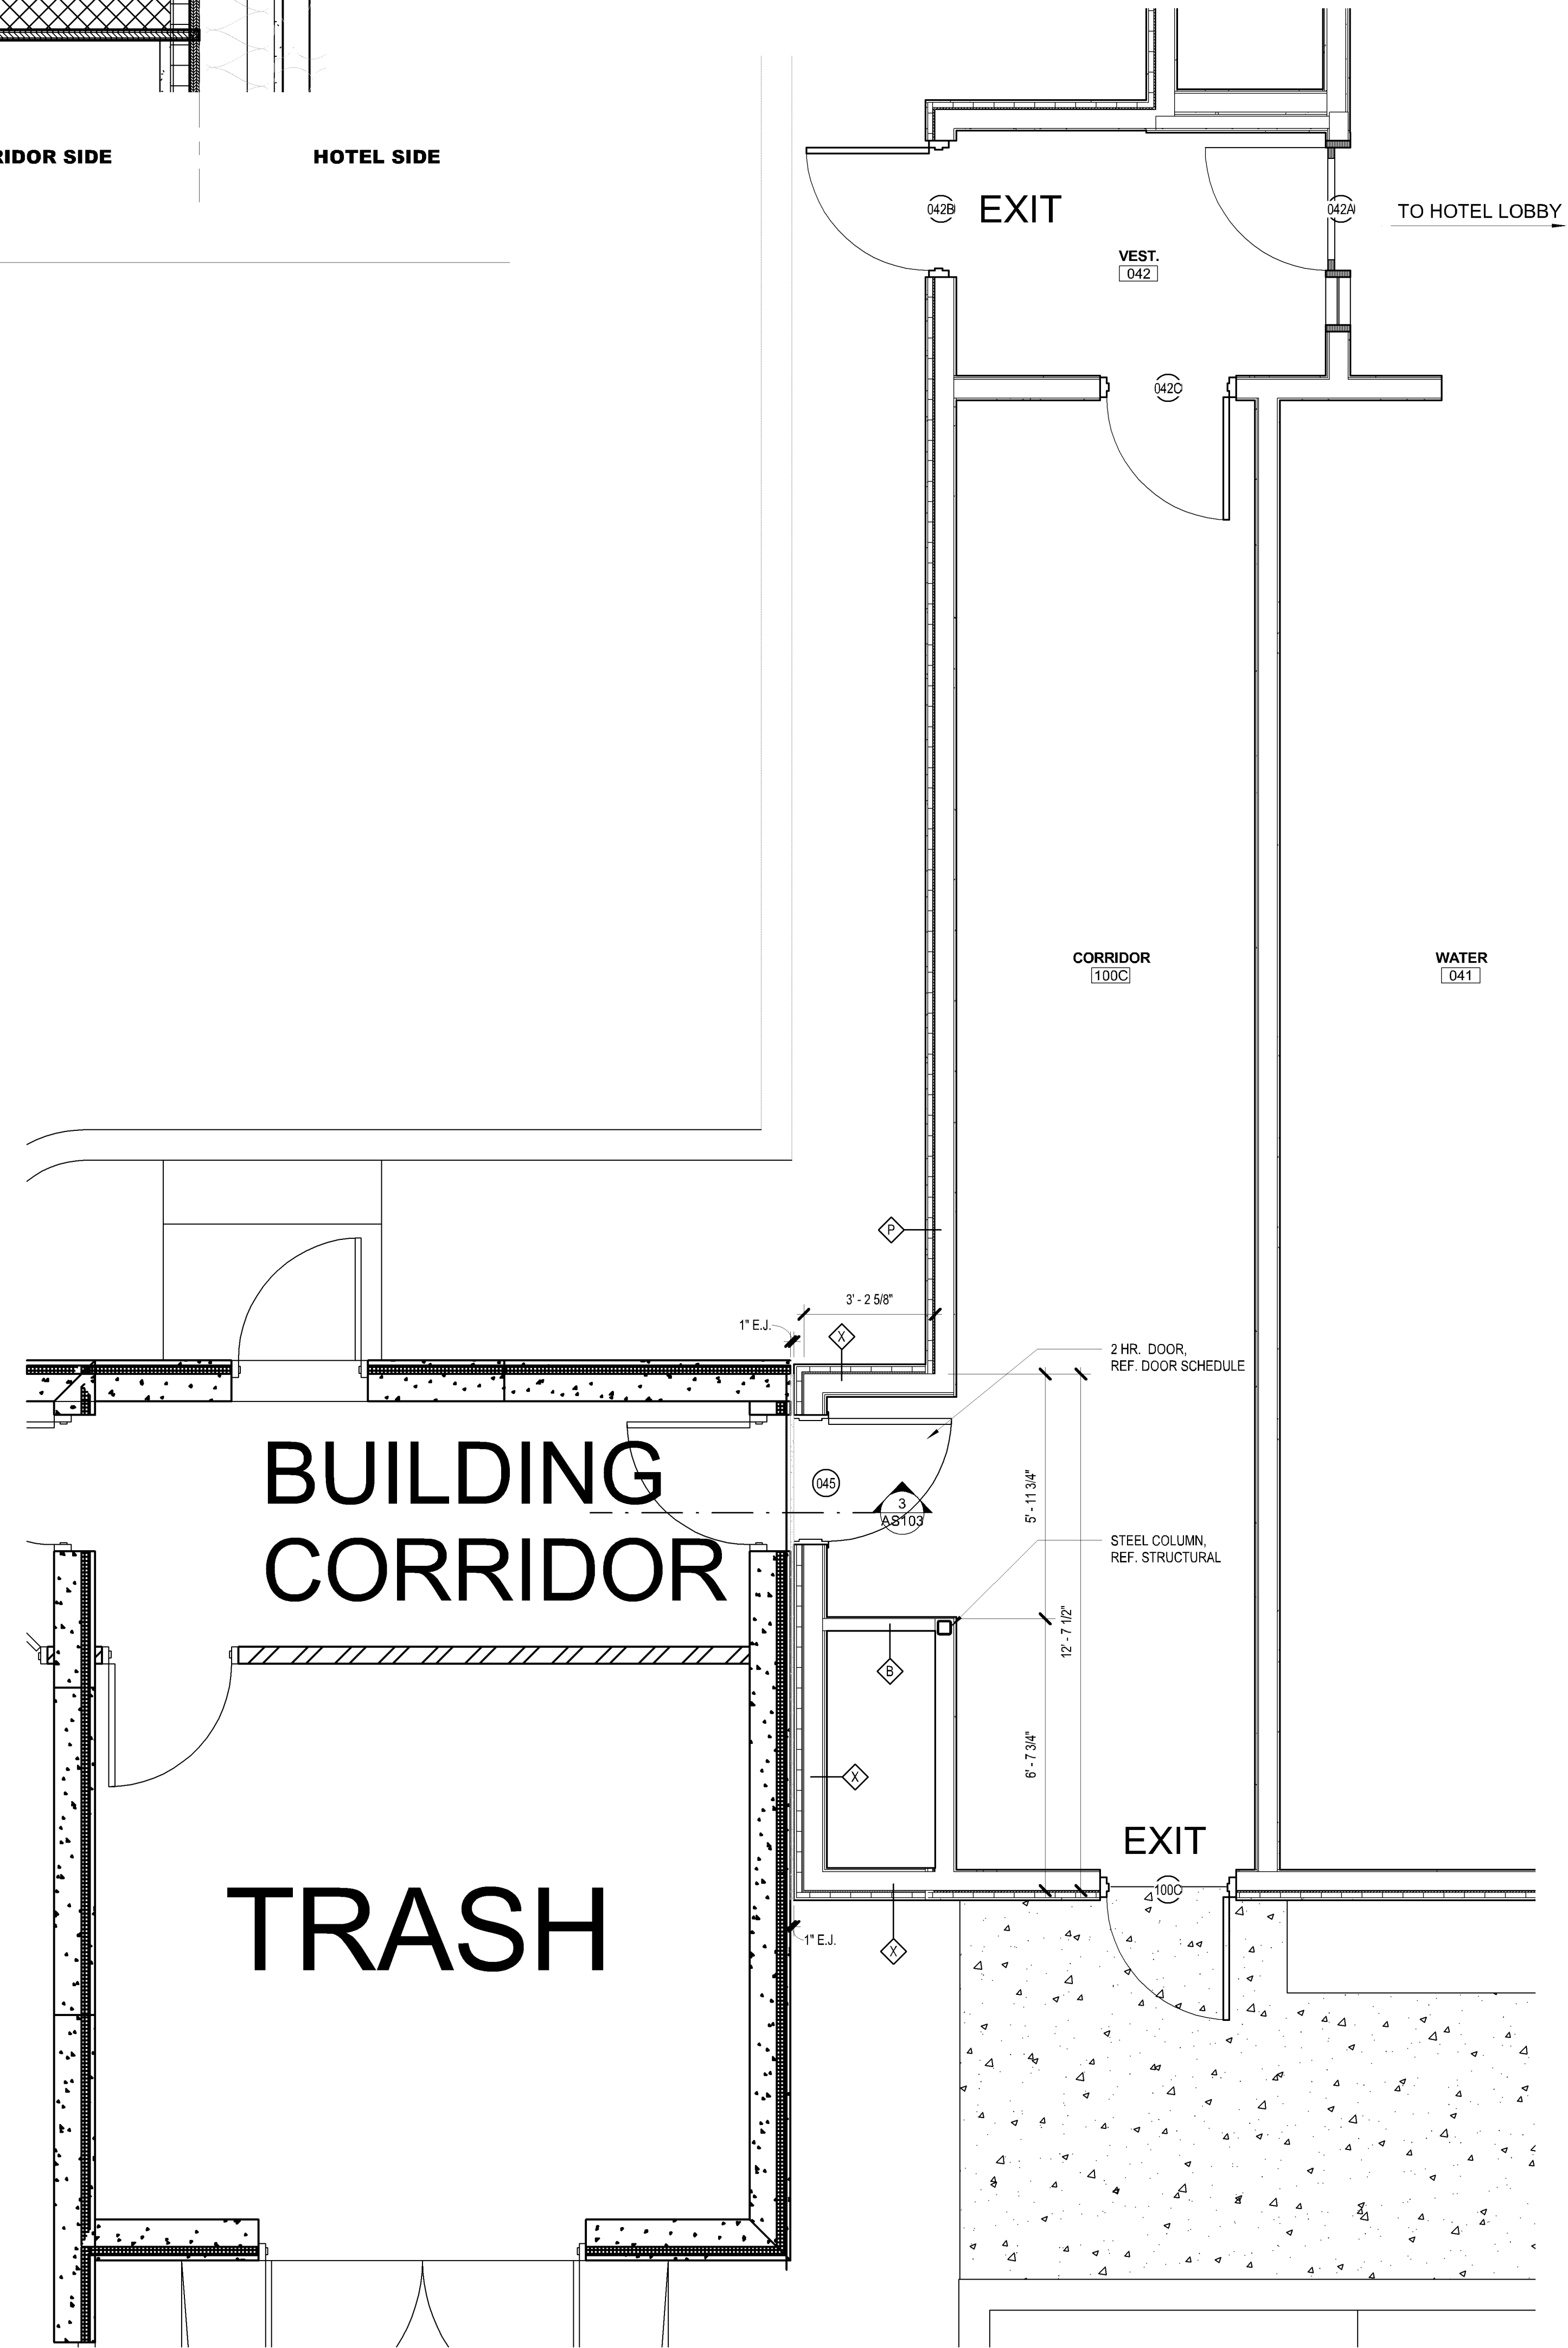

1 CORRIDOR - WHIRLY BALL CONNECTION - ENLARGED PLAN

SCALE: 3/8" = 1'-0"

2 CORRIDOR - WHIRLY BALL CONNECTION - ENLARGED RCP


SCALE: 3/8" = 1'-0"

3 CORRIDOR - WHIRLY BALL CONNECTION - WALL SECTION

SCALE: 1/2" = 1'-0"

Open
studio
architecture

The Finesilver Building
816 Camaron, Suite 230
San Antonio, Texas 78212
Tel: 210.417.4307
www.openstudio-usa.com

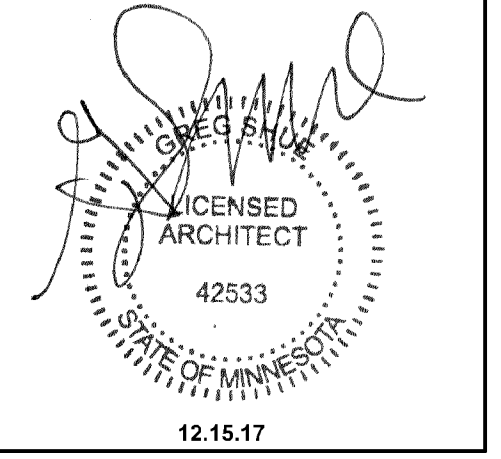

Number	Description	Date
8	ASI #3	7.3.18

Open Studio Architecture, PLLC © 2017
All Rights Reserved
THIS DRAWING IS PROVIDED AS AN INSTRUMENT
OF SERVICE BY THE ARCHITECT AND IS
INTENDED FOR USE ON THIS PROJECT ONLY.
THE DRAWING REMAINS THE PROPERTY OF THE
ARCHITECT AND SHALL BE RETURNED TO
HIM/HER UPON COMPLETION OF THE
CONSTRUCTION WORK. PERMIT TO THE
ARCHITECTURAL WORKS COPYRIGHT
PROTECTION ACT OF 1990. ALL DRAWINGS,
SPECIFICATIONS, IDEAS, AND DESIGNS,
INCLUDING THE ORIGINAL FORM, ARRANGEMENT,
AND COMPOSITION OF THE SPACES, AND
ELEMENTS APPEARING HEREIN, CONSTITUTE
THE COPYRIGHT WORK OF THE ARCHITECT. ANY
REPRODUCTION, USE, OR DISCLOSURE OF
INFORMATION CONTAINED HEREIN WITHOUT
PRIOR WRITTEN CONSENT OF THE ARCHITECT IS
STRICTLY PROHIBITED.

TRU / Home 2 by HILTON

2405 E. Old Shakopee Rd.
Bloomington MN. 55425

project #: 16,204
date: 12.15.17
drawn by: Author
checked by: Checker
drawing title:

WHIRLYBALL WALL
CONNECTION

drawing number:

AS103

8
ASI #3
7.3.18