



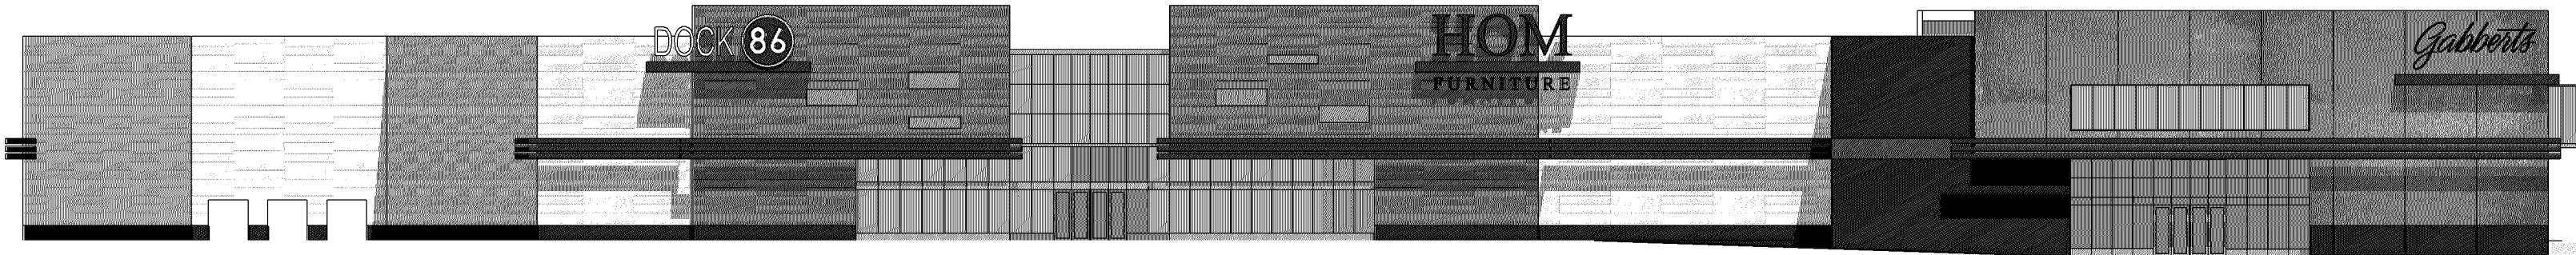

NORTH ELEVATION SCALE: 1"=30'



SOUTH ELEVATION SCALE: 1"=30'

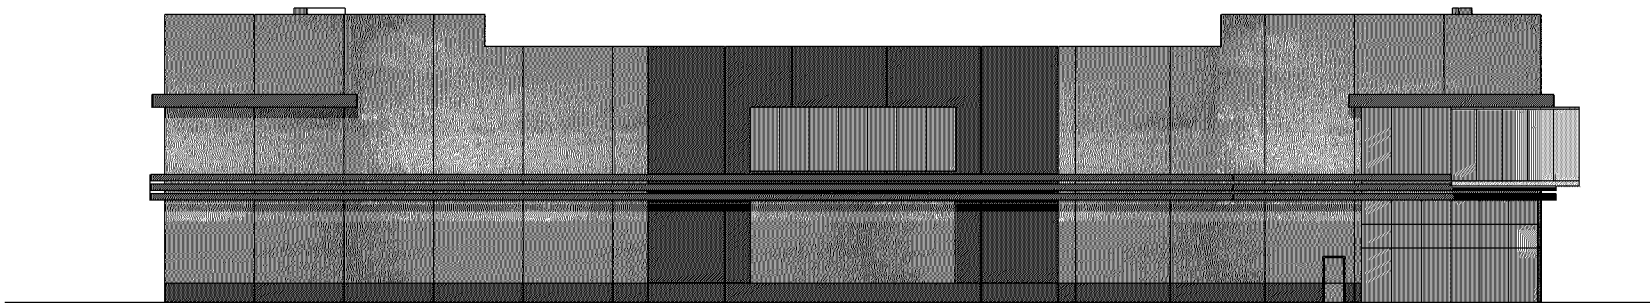

EAST ELEVATION SCALE: 1"=30'

PROPOSED FURNITURE RETAIL
BLOOMINGTON, MN

ARCHNET
u s a



NORTH EAST



NORTH WEST

PROPOSED FURNITURE RETAIL
BLOOMINGTON, MN

ARCHNET
u s a



SOUTH EAST



SOUTH WEST

PROPOSED FURNITURE RETAIL
BLOOMINGTON, MN

ARCHNET
u s a