

CASE FILE #PL201800344

APPROVED
ZONING REVIEW ONLY
NMJ 04/02/2019



THE CITY OF
BLOOMINGTON,
MINNESOTA

2301 EAST 86TH STREET
BLOOMINGTON, MN 55425

BLOOMINGTON FIRE
STATION NO. 3

BID SET



401 2nd Avenue North, Suite 206
Minneapolis, MN 55401
www.wendelcompanies.com
651.241.1401

Wendel W/D Architecture, Engineering, Surveying and
Landscape Architecture, P.C.



I hereby certify that this plan, specification, or report was
prepared by me or under my direct supervision and that I am a
 duly Licensed Architect under the laws of the State of Minnesota.

Architect: **Jon C. Fink**

Jon C. Fink

Date: 02/28/19 Reg. No. 15871


FLOOR PLAN GENERAL NOTES:

- INTERIOR DIMENSIONS.
- WALLS: FACE WALL, NOMINAL.
- OPENINGS: INSIDE FACE OF OPENING.
- WOOD BLOCKING.
 - PROVIDE SOLID BLOCKING FOR WALL AND SOFFIT MOUNTED PRODUCTS AND EQUIPMENT INDICATED ON DRAWINGS.
 - COORDINATE WITH OWNER BEFORE GYPSUM BOARD INSTALLATION FOR ANY WOOD BLOCKING REQUIRED FOR OWNER PROVIDED EQUIPMENT.
- FIRE EXTINGUISHERS:
 - F.E. - WALL MOUNTED
 - F.E. - RECESSED IN WALL
- REFER TO STRUCTURAL DRAWINGS FOR EXACT LOCATIONS OF COLUMNS.
- REFER TO SHEET A010 FOR CODE PLAN AND LOCATIONS OF FIRE CONSTRUCTION.
- MOVEMENT JOINTS:
 - CMU CONTROL JOINT (25'-0" OC MAX) REFER TO SPECIFICATIONS
- CONSTRUCTION JOINTS, REFER TO STRUCTURAL PLANS FOR CONSTRUCTION JOINT LOCATIONS. THE CONTRACTOR SHALL SUBMIT THE PROPOSED LOCATIONS OF CONSTRUCTION JOINTS TO THE ENGINEER FOR APPROVAL.
- REFER TO SHEET A001 FOR WALL TYPES, WALLS TO EXTEND TO DECK, UNO.
- HINGE SIDE OF DOOR FRAMES IN CMU WALLS SHALL BE 4" FROM PERPENDICULAR WALL, UNO.
- HINGE SIDE OF DOOR FRAMES IN GYP. BD. WALLS SHALL BE 3" FROM PERPENDICULAR WALL, UNO.
- REFER TO INTERIOR FINISH SHEETS FOR PAINT COLORS.

No	Description
101	BOLLARD, SEE CIVIL
102	STEEL PIPE GUARDRAIL, PNT-X
103	STEEL PIPE HANDRAIL, PNT-X
104	2'-0" H STEEL GUARDRAIL, BOLTED TO CONC FLOOR. VERIFY LOCATION WITH OWNER, PNT-S
110	REMOVABLE STEEL PIPE GUARDRAIL, PNT-X. SEE DTL 1/503
111	FURR AROUND COL, PIPE, CONDUIT OR DUCT - SEE WALL TYPE F4-COORD W/ MECH & ELEC
112	COLUMN PNT-X, SEE STRUCT
113	EMBED ANCHOR POINT - 2'-0" AFF, COORDINATE FINAL LOCATION WITH OWNER
114	EMBED ANCHOR POINT 1'-4" ABOVE OPENING, COORDINATE FINAL LOCATION WITH OWNER
115	EMBED ANCHOR POINT 2'-0" BELOW CLERESTORY WINDOWS, COORDINATE FINAL LOCATION WITH OWNER

No	Description
116	EMBED ANCHOR POINT 6'-0" AFF, COORDINATE FINAL LOCATION WITH OWNER
117	WALLS ALL F4, NORTH AND SOUTH FACES TO ALGIN WITH GYP BD SOFFIT ABOVE
121	INSTALL (4) 4'X 6' MIRRORS CENTERED ON WALL. TOP OF MIRROR 8'-0" AFF
122	MARKER BOARD BY OWNER
123	INSTALL (2) 4'X 6' MIRRORS CENTERED ON WALL. TOP OF MIRROR 8'-0" AFF
130	ADA DOOR OPERATORS, FIELD VERIFY EXACT LOCATIONS OF OPERATORS IN THE FIELD WITH ARCHITECT
140	CANOPY ABOVE
141	CANOPY BELOW
150	REMOVABLE METAL GRATE
151	MANHOLE ABOVE

No	Description
160	18" WIDE LOCKER SEE DTL 12/A850
162	16" WIDE LOCKER SEE DTL 12/A850
163	20" x 20" GEAR GRID LOCKERS BY OWNER.
170	STAINLESS STEEL SINK. SEE PLUMBING.
171	VENDING MACHINE BY OWNER
172	ICE MACHINE BY OWNER
174	COPIER BY OWNER
180	FIRE EXTINGUISHER CABINET.
181	ELECTRIC HAND DRYER - SEE ELECT
182	EWC
183	NOT USED
184	TRENCH DRAIN BY MECH
185	FIRE EXTINGUISHER ON WALL BRACKET
190	AV RACK SEE ELEC
191	TV BY OWNER

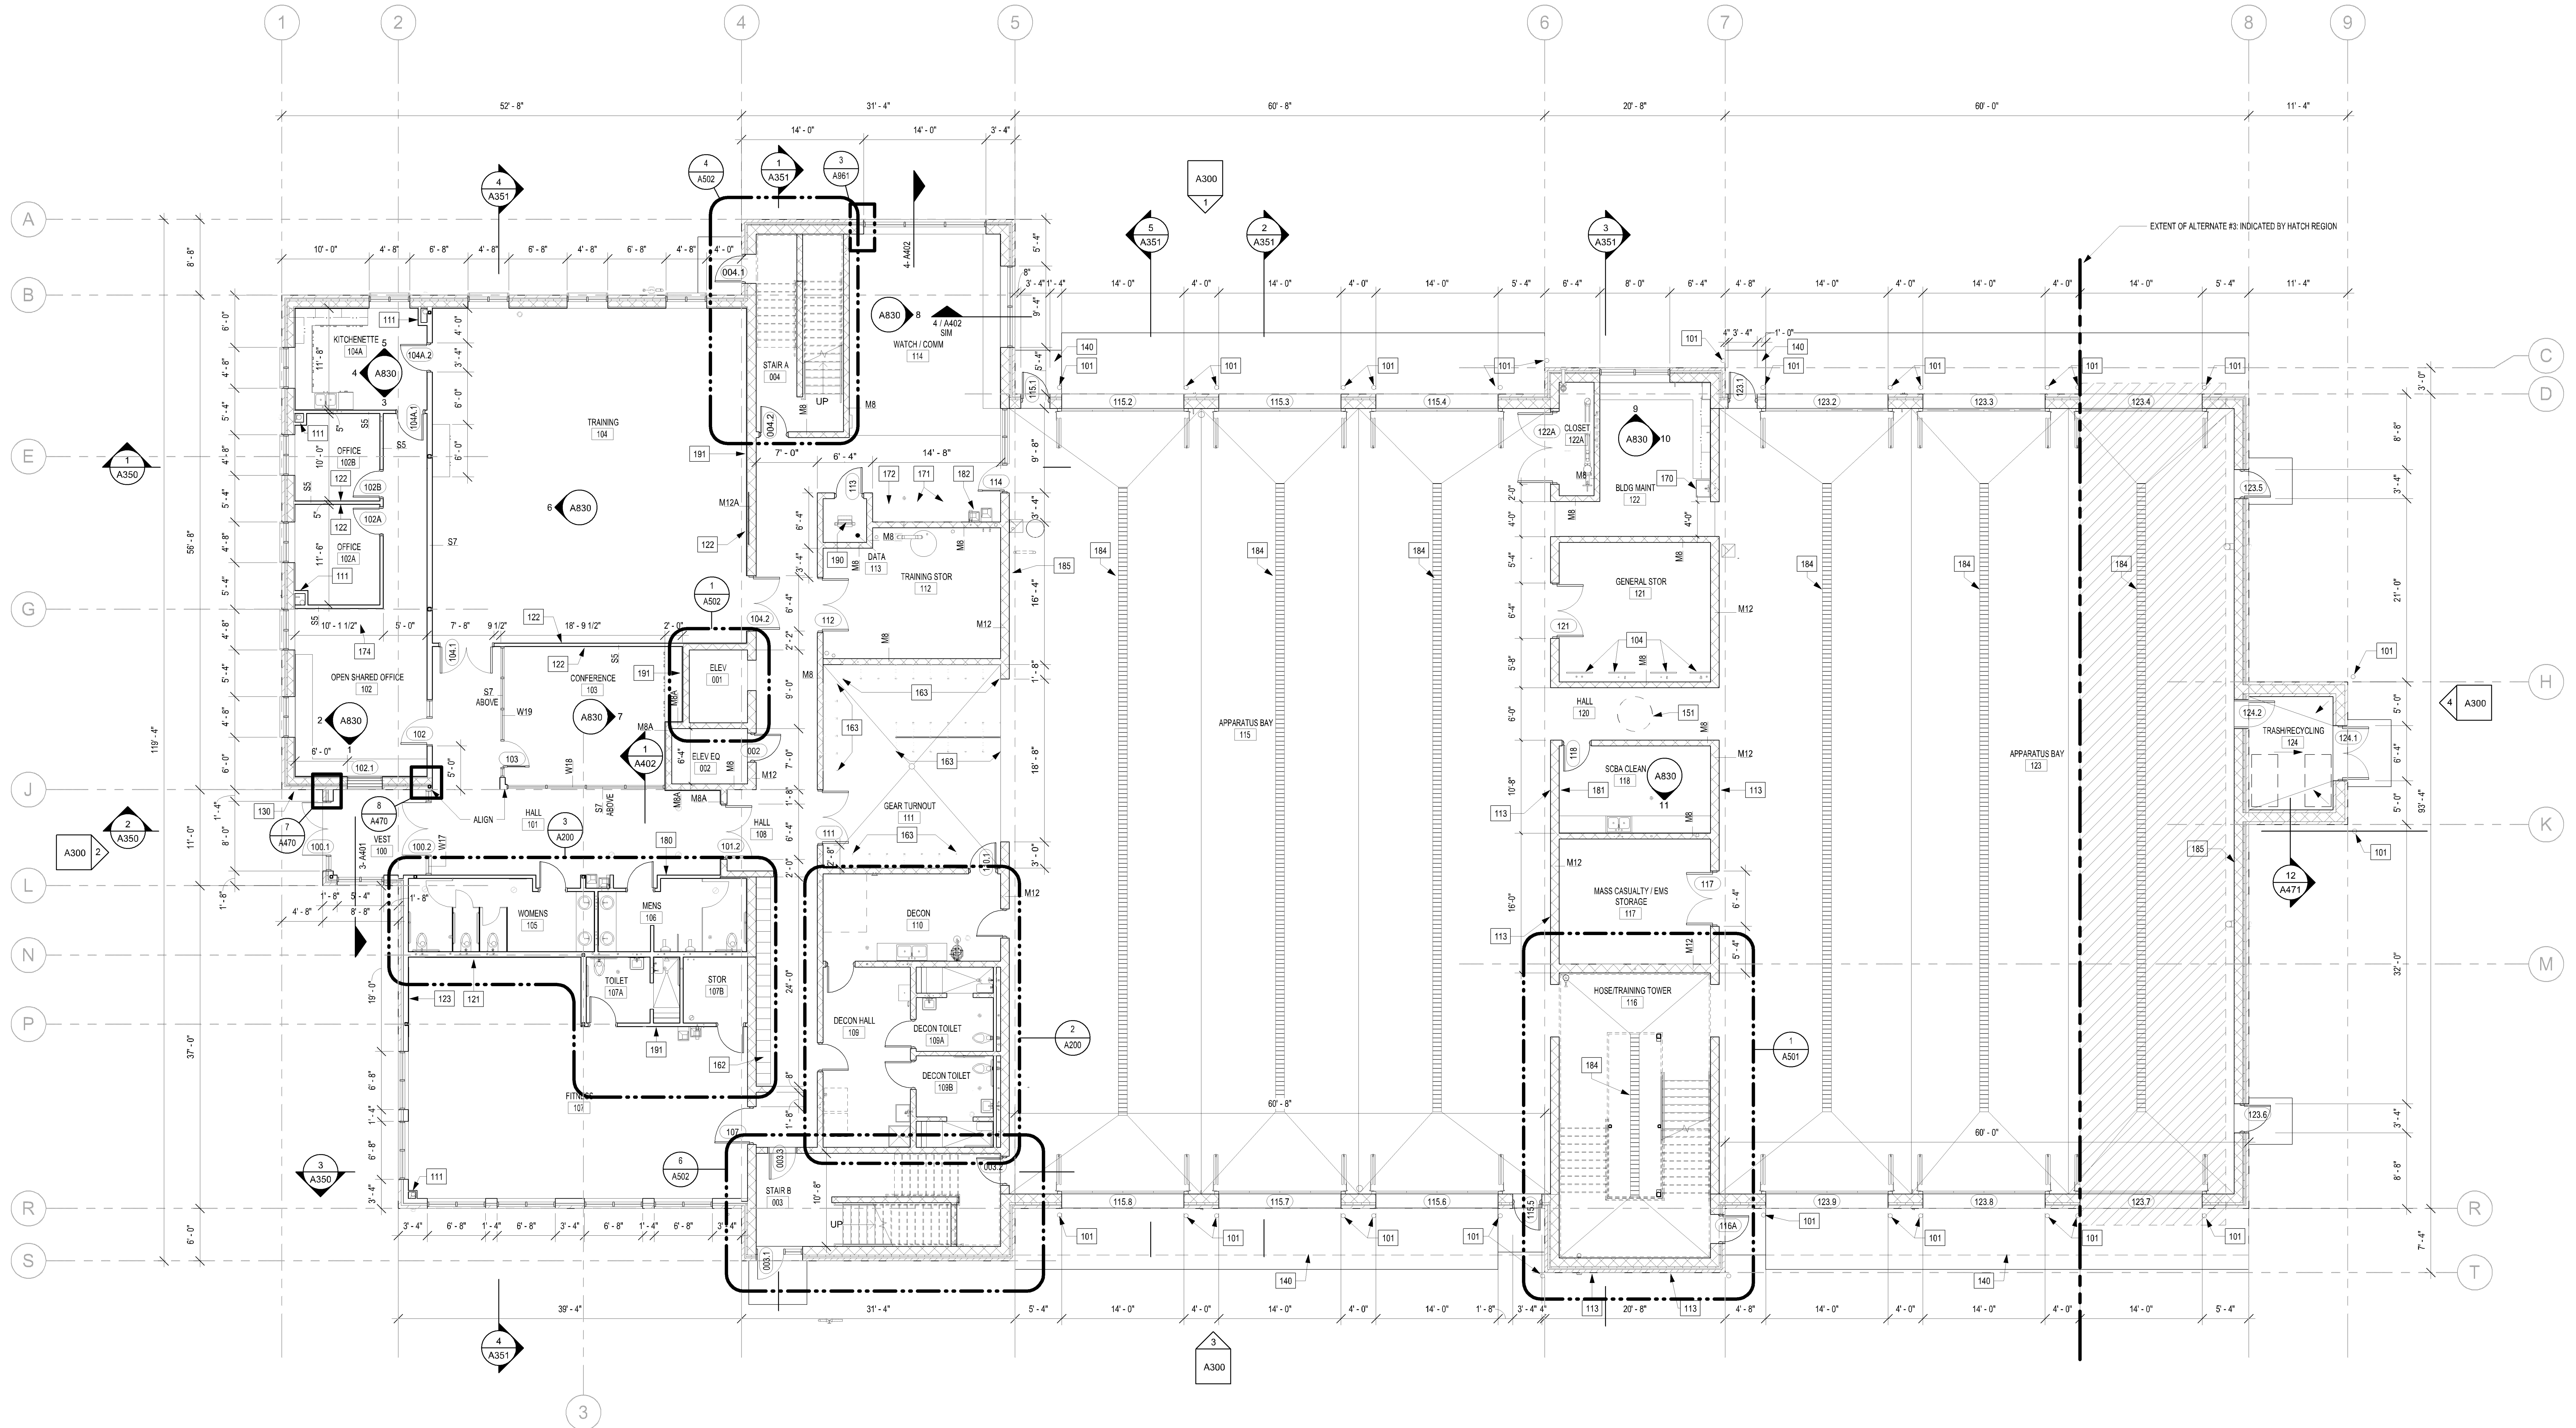

1 FIRST FLOOR PLAN
SCALE: 1/8" = 1'-0"

NOTE:
THIS DOCUMENT AND THE IDEAS AND DESIGNS INCORPORATED HEREIN, AS AN INSTRUMENT OF PROFESSIONAL SERVICE, IS THE PROPERTY OF THE ARCHITECT AND ENGINEER AND IS NOT TO BE REPRODUCED OR TRANSMITTED IN ANY FORM OR BY ANY MEANS, ELECTRONIC OR MECHANICAL, INCLUDING PHOTOCOPYING, RECORDING, OR BY ANY INFORMATION STORAGE AND RETRIEVAL SYSTEM, WITHOUT THE WRITTEN PERMISSION OF THE ARCHITECT AND ENGINEER. UNAUTHORIZED ALTERATION OR ADDITION TO ANY SURVEY, DRAWING, DESIGN, SPECIFICATION, PLAN OR REPORT IS PROHIBITED IN ACCORDANCE WITH STATE LAW, CODE AND RULES.

NO.	REVISIONS	DATE

DWG. TITLE: **FIRST FLOOR PLAN**

SCALE BAR: 1/8" = 1'-0"

DATE: 02/28/19
DWN: Author CHK: Checker
PROJ. No: 484401 CLIENT: No: 2017-56
DWG. No:

A101

CASE FILE #PL201800344

APPROVED
ZONING REVIEW ONLY
NMJ 04/02/2019



**CITY OF
BLOOMINGTON
MINNESOTA**

**THE CITY OF
BLOOMINGTON,
MINNESOTA**

2301 EAST 86th STREET
BLOOMINGTON, MN 55425

**BLOOMINGTON FIRE
STATION NO. 3**

BID SET



401 2nd Avenue North, Suite 206
Minneapolis, MN 55401
www.wendelcompanies.com
651.401.1401

Wendel W/D Architecture, Engineering, Surveying and
Landscape Architecture, P.C.

Five Bugles Design

I hereby certify that this plan, specification, or report was
prepared by me or under my direct supervision and that I am a
duly Licensed Architect under the laws of the State of Minnesota.

Architect: *Jon C. Fink*


Date: 02/28/19 Reg. No. 15871

- FLOOR PLAN GENERAL NOTES:**
- A. INTERIOR DIMENSIONS:
1. WALLS: FACE WALL, NOMINAL
2. OPENINGS: INSIDE FACE OF OPENING.
- B. WOOD BLOCKING:
1. PROVIDE SOLID BLOCKING FOR WALL AND SOFFIT MOUNTED PRODUCTS AND
EQUIPMENT INDICATED ON DRAWINGS.
2. COORDINATE WITH OWNER BEFORE GYPSUM BOARD INSTALLATION FOR
ANY WOOD BLOCKING REQUIRED FOR OWNER PROVIDED EQUIPMENT.
- C. FIRE EXTINGUISHERS:
F.E. - WALL MOUNTED
R.E. - RECESSED IN WALL
- D. REFER TO STRUCTURAL DRAWINGS FOR EXACT LOCATIONS OF COLUMNS.
E. REFER TO SHEET A010 FOR CODE PLAN AND LOCATIONS OF FIRE CONSTRUCTION
F. MOVEMENT JOINTS:
CMU CONTROL JOINT (25'-6" OC MAX) REFER TO SPECIFICATIONS
- G. CONSTRUCTION JOINTS: REFER TO STRUCTURAL PLANS FOR CONSTRUCTION JOINT
LOCATIONS. THE CONTRACTOR SHALL SUBMIT THE PROPOSED LOCATIONS OF
CONSTRUCTION JOINTS TO THE ENGINEER FOR APPROVAL.
- H. REFER TO SHEET A001 FOR WALL TYPES, WALLS TO EXTEND TO DECK, UNO.
I. HINGE SIDE OF DOOR FRAMES IN CMU WALLS SHALL BE 4" FROM PERPENDICULAR
WALL UNO.
- J. HINGE SIDE OF DOOR FRAMES IN GYP. BD. WALLS SHALL BE 3" FROM PERPENDICULAR
WALL UNO.
- L. REFER TO INTERIOR FINISH SHEETS FOR PAINT COLORS

FLOOR PLAN KEY NOTES	
No	Description
101	BOLLARD, SEE CIVIL
102	STEEL PIPE GUARDRAIL, PNT-X
103	STEEL PIPE HANDRAIL, PNT-X
104	2'-0" H STEEL GUARDRAIL, BOLTED TO CONC FLOOR. VERIFY LOCATION WITH OWNER, PNT-S
110	REMOVABLE STEEL PIPE GUARDRAIL, PNT-X. SEE DTL 1/503
111	FURR AROUND COL, PIPE, CONDUIT OR DUCT - SEE WALL TYPE F4-COORD W/ MECH & ELEC
112	COLUMN PNT-X, SEE STRUCT
113	EMBED ANCHOR POINT - 2'-0" AFF, COORDINATE FINAL LOCATION WITH OWNER
114	EMBED ANCHOR POINT 1'-4" ABOVE OPENING, COORDINATE FINAL LOCATION WITH OWNER
115	EMBED ANCHOR POINT 2'-0" BELOW CLERESTORY WINDOWS, COORDINATE FINAL LOCATION WITH OWNER

FLOOR PLAN KEY NOTES	
No	Description
116	EMBED ANCHOR POINT 6'-0" AFF, COORDINATE FINAL LOCATION WITH OWNER
117	WALLS ALL F4, NORTH AND SOUTH FACES TO ALGIN WITH GYP BD SOFFIT ABOVE
121	INSTALL (4) 4'X 6' MIRRORS CENTERED ON WALL. TOP OF MIRROR 8'-0" AFF
122	MARKER BOARD BY OWNER
123	INSTALL (2) 4'X 6' MIRRORS CENTERED ON WALL. TOP OF MIRROR 8'-0" AFF
130	ADA DOOR OPERATORS, FIELD VERIFY EXACT LOCATIONS OF OPERATORS IN THE FIELD WITH ARCHITECT
140	CANOPY ABOVE
141	CANOPY BELOW
150	REMOVABLE METAL GRATE
151	MANHOLE ABOVE

FLOOR PLAN KEY NOTES	
No	Description
160	18" WIDE LOCKER SEE DTL 12/A850
162	16" WIDE LOCKER SEE DTL 12/A850
163	20" x 20" GEAR GRID LOCKERS BY OWNER.
170	STAINLESS STEEL SINK. SEE PLUMBING.
171	VENDING MACHINE BY OWNER
172	ICE MACHINE BY OWNER
174	COPIER BY OWNER
180	FIRE EXTINGUISHER CABINET.
181	ELECTRIC HAND DRYER - SEE ELECT
182	EWG
183	NOT USED
184	TRENCH DRAIN BY MECH
185	FIRE EXTINGUISHER ON WALL BRACKET
190	AV RACK SEE ELEC
191	TV BY OWNER

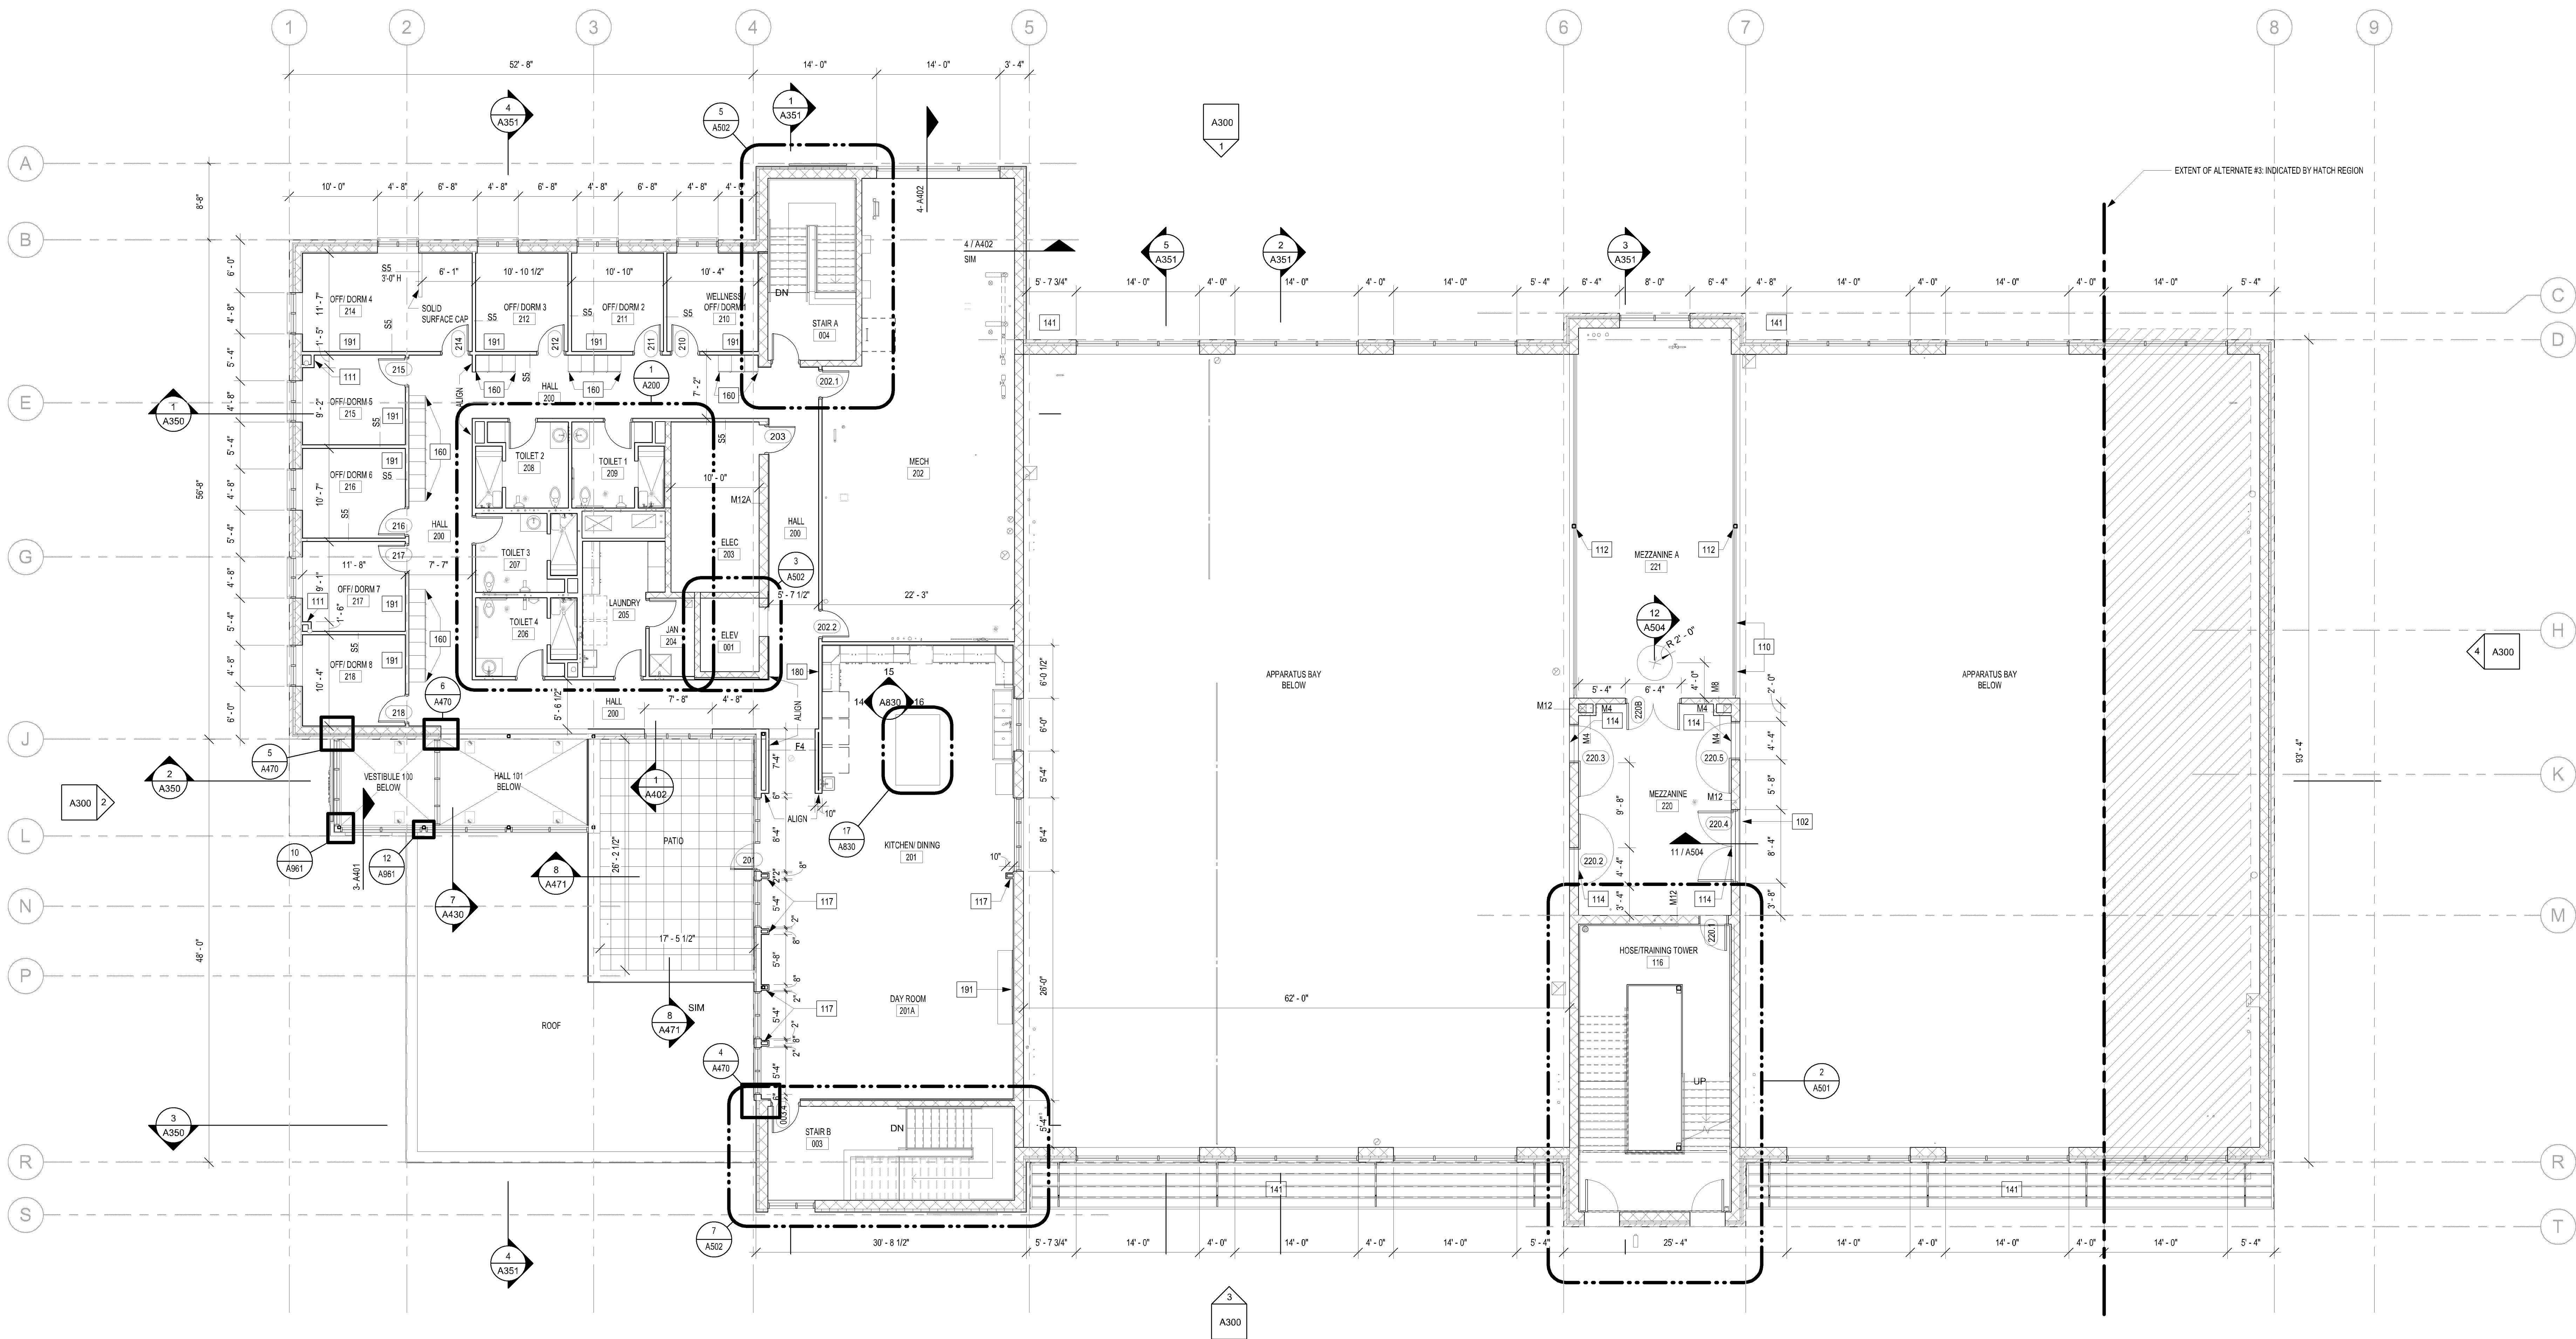

1 SECOND FLOOR PLAN
SCALE: 1/8" = 1'-0"

NO. REVISIONS DATE

DWG. TITLE

SECOND FLOOR PLAN




0 1 2
GENERIC SCALE BAR
SCALE BAR SHOWN IN THIS POSITION ON THE ORIGINAL DRAWING
IF NOT THIS POSITION ON THIS SHEET, ADJUST ACCORDINGLY

DATE: 02-28-19
SCALE: 1/8" = 1'-0"
DWG. Author: CHK. Checker:
PROJ. No. 484401 CLIENT: No. 2017-56
DWG. No.

A102


APPROVED
ZONING REVIEW ONLY
NMJ 04/02/2019

 

SLOPE DN
1/4" : 12"

SLOPE DOWN IN DIRECTION INDICATED

TAPERED INSULATION CRICKET SLOPE DOWN IN DIRECTION INDICATED @ 1/4":12" AT HIGH SIDE OF ALL MECHANICAL CURBS AND OTHER LOCATIONS AS REQUIRED FOR DRAINAGE

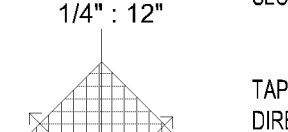

NOTE:

1. VERIFY SCUPPER LOCATIONS WITH ARCHITECTURAL ELEVATIONS
2. VERIFY SIZE AND LOCATION OF REQUIRED MECH OPENINGS WITH MECHANICAL



WG. No.

A150

