




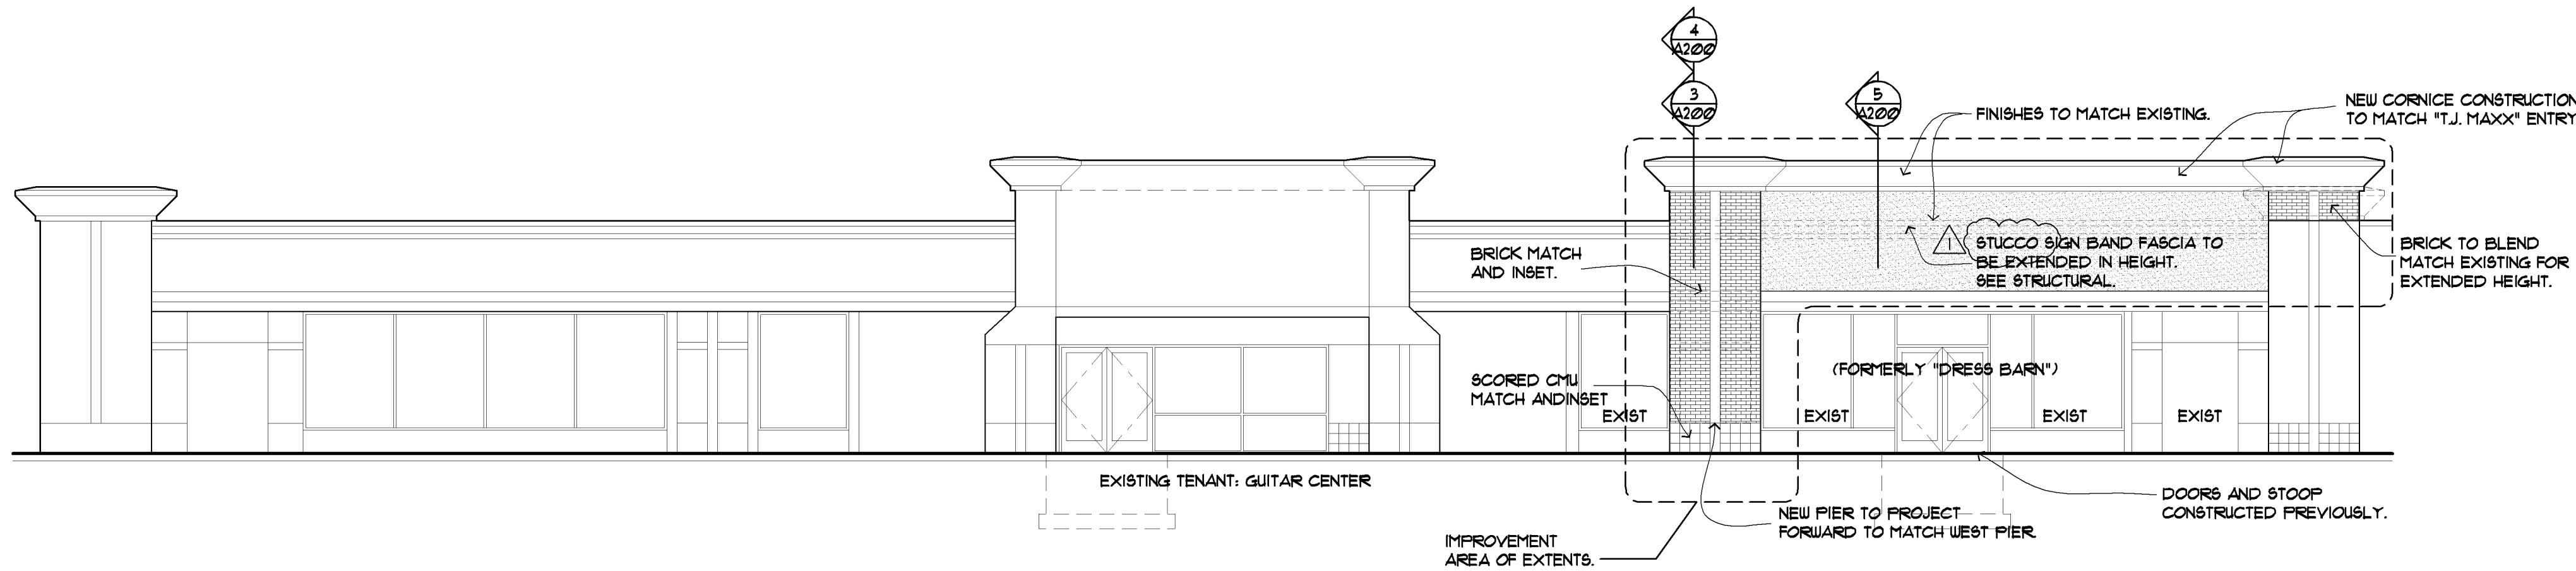


1 EXTERIOR NORTH ELEVATION
A200 1/8" = 1'-0"

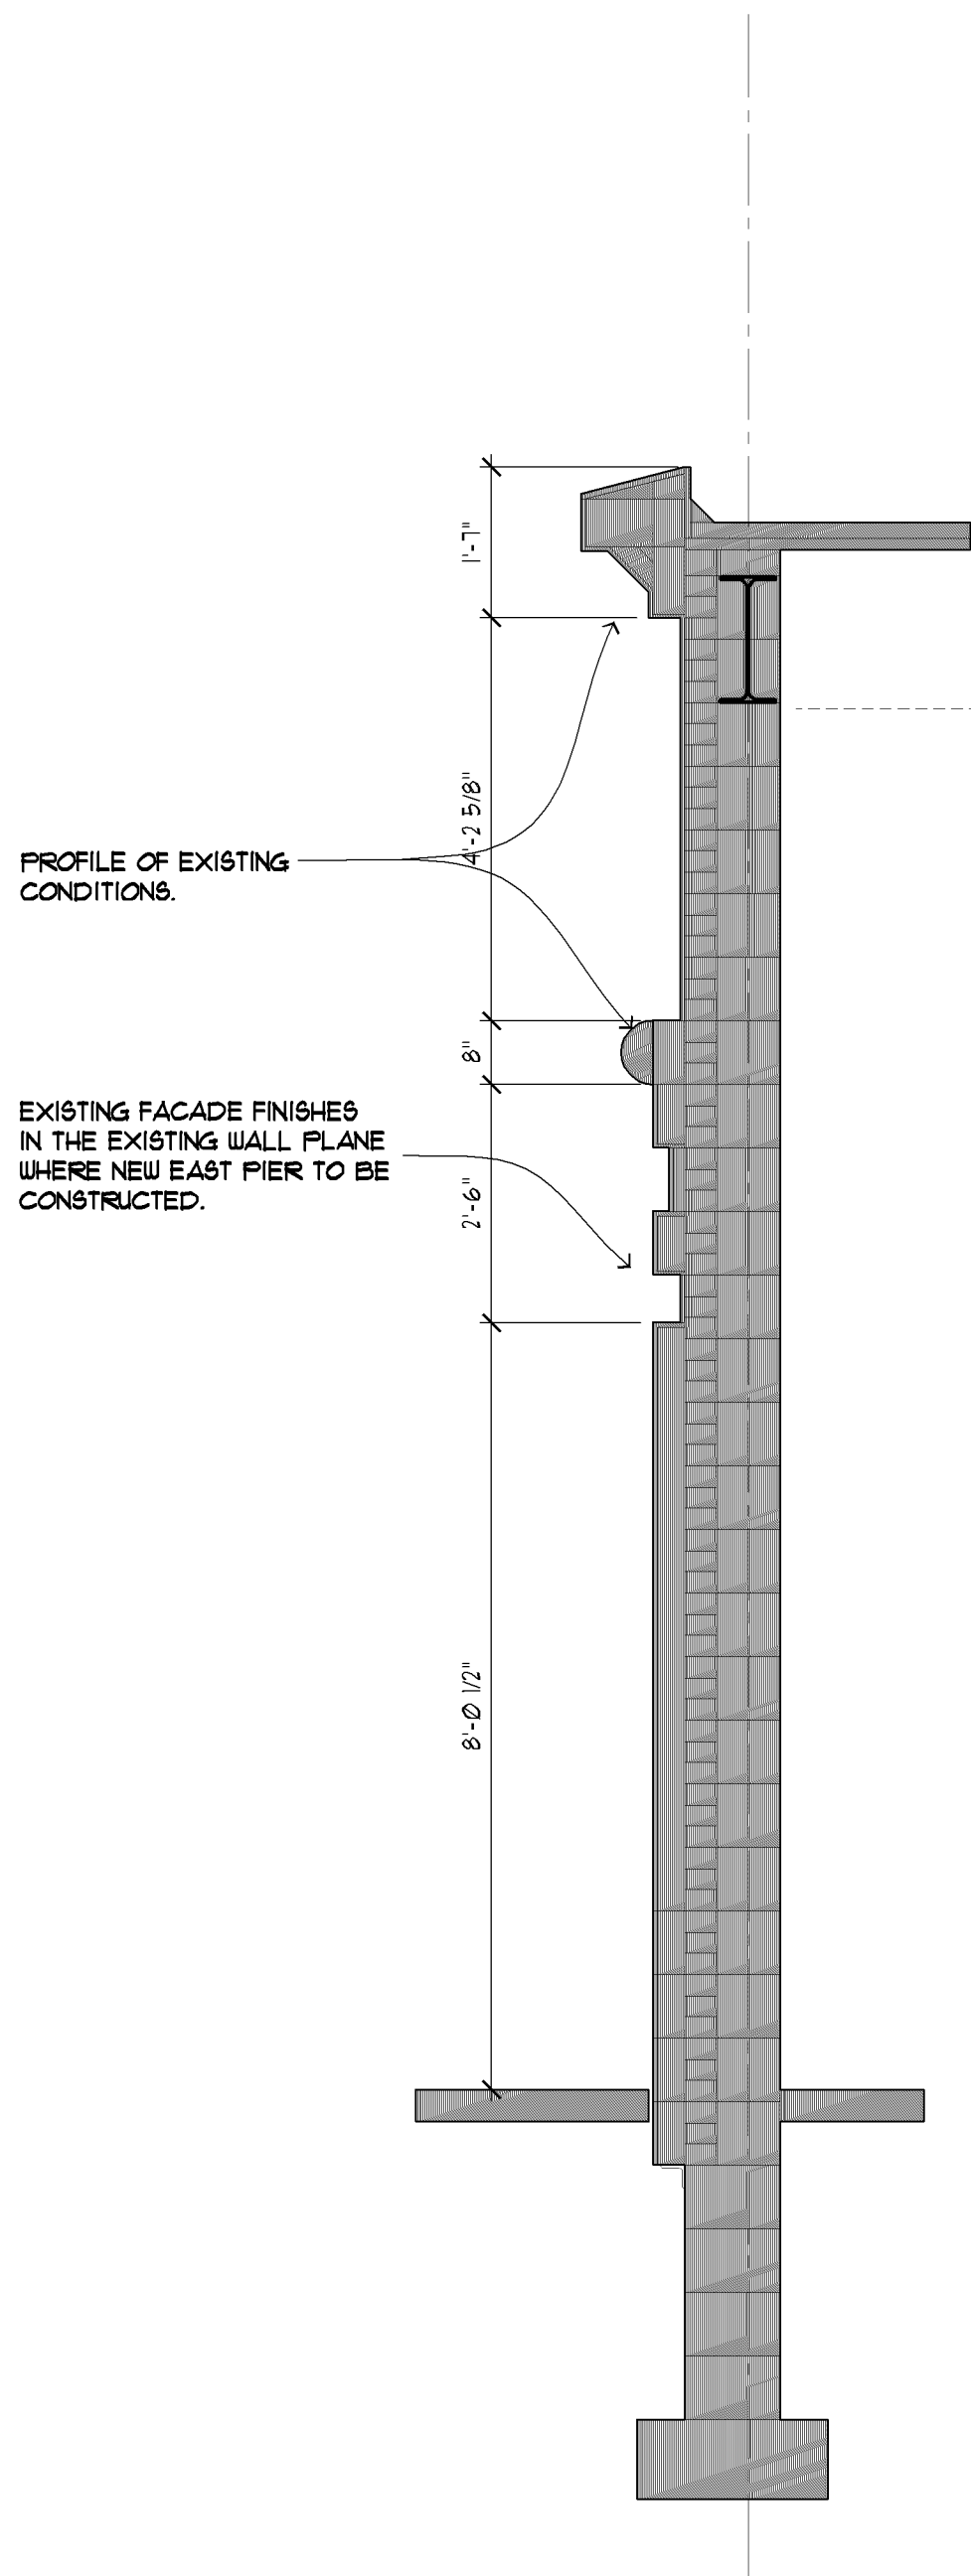


2 WALL SECTION - EXISTING
A200 1/2" = 1'-0"

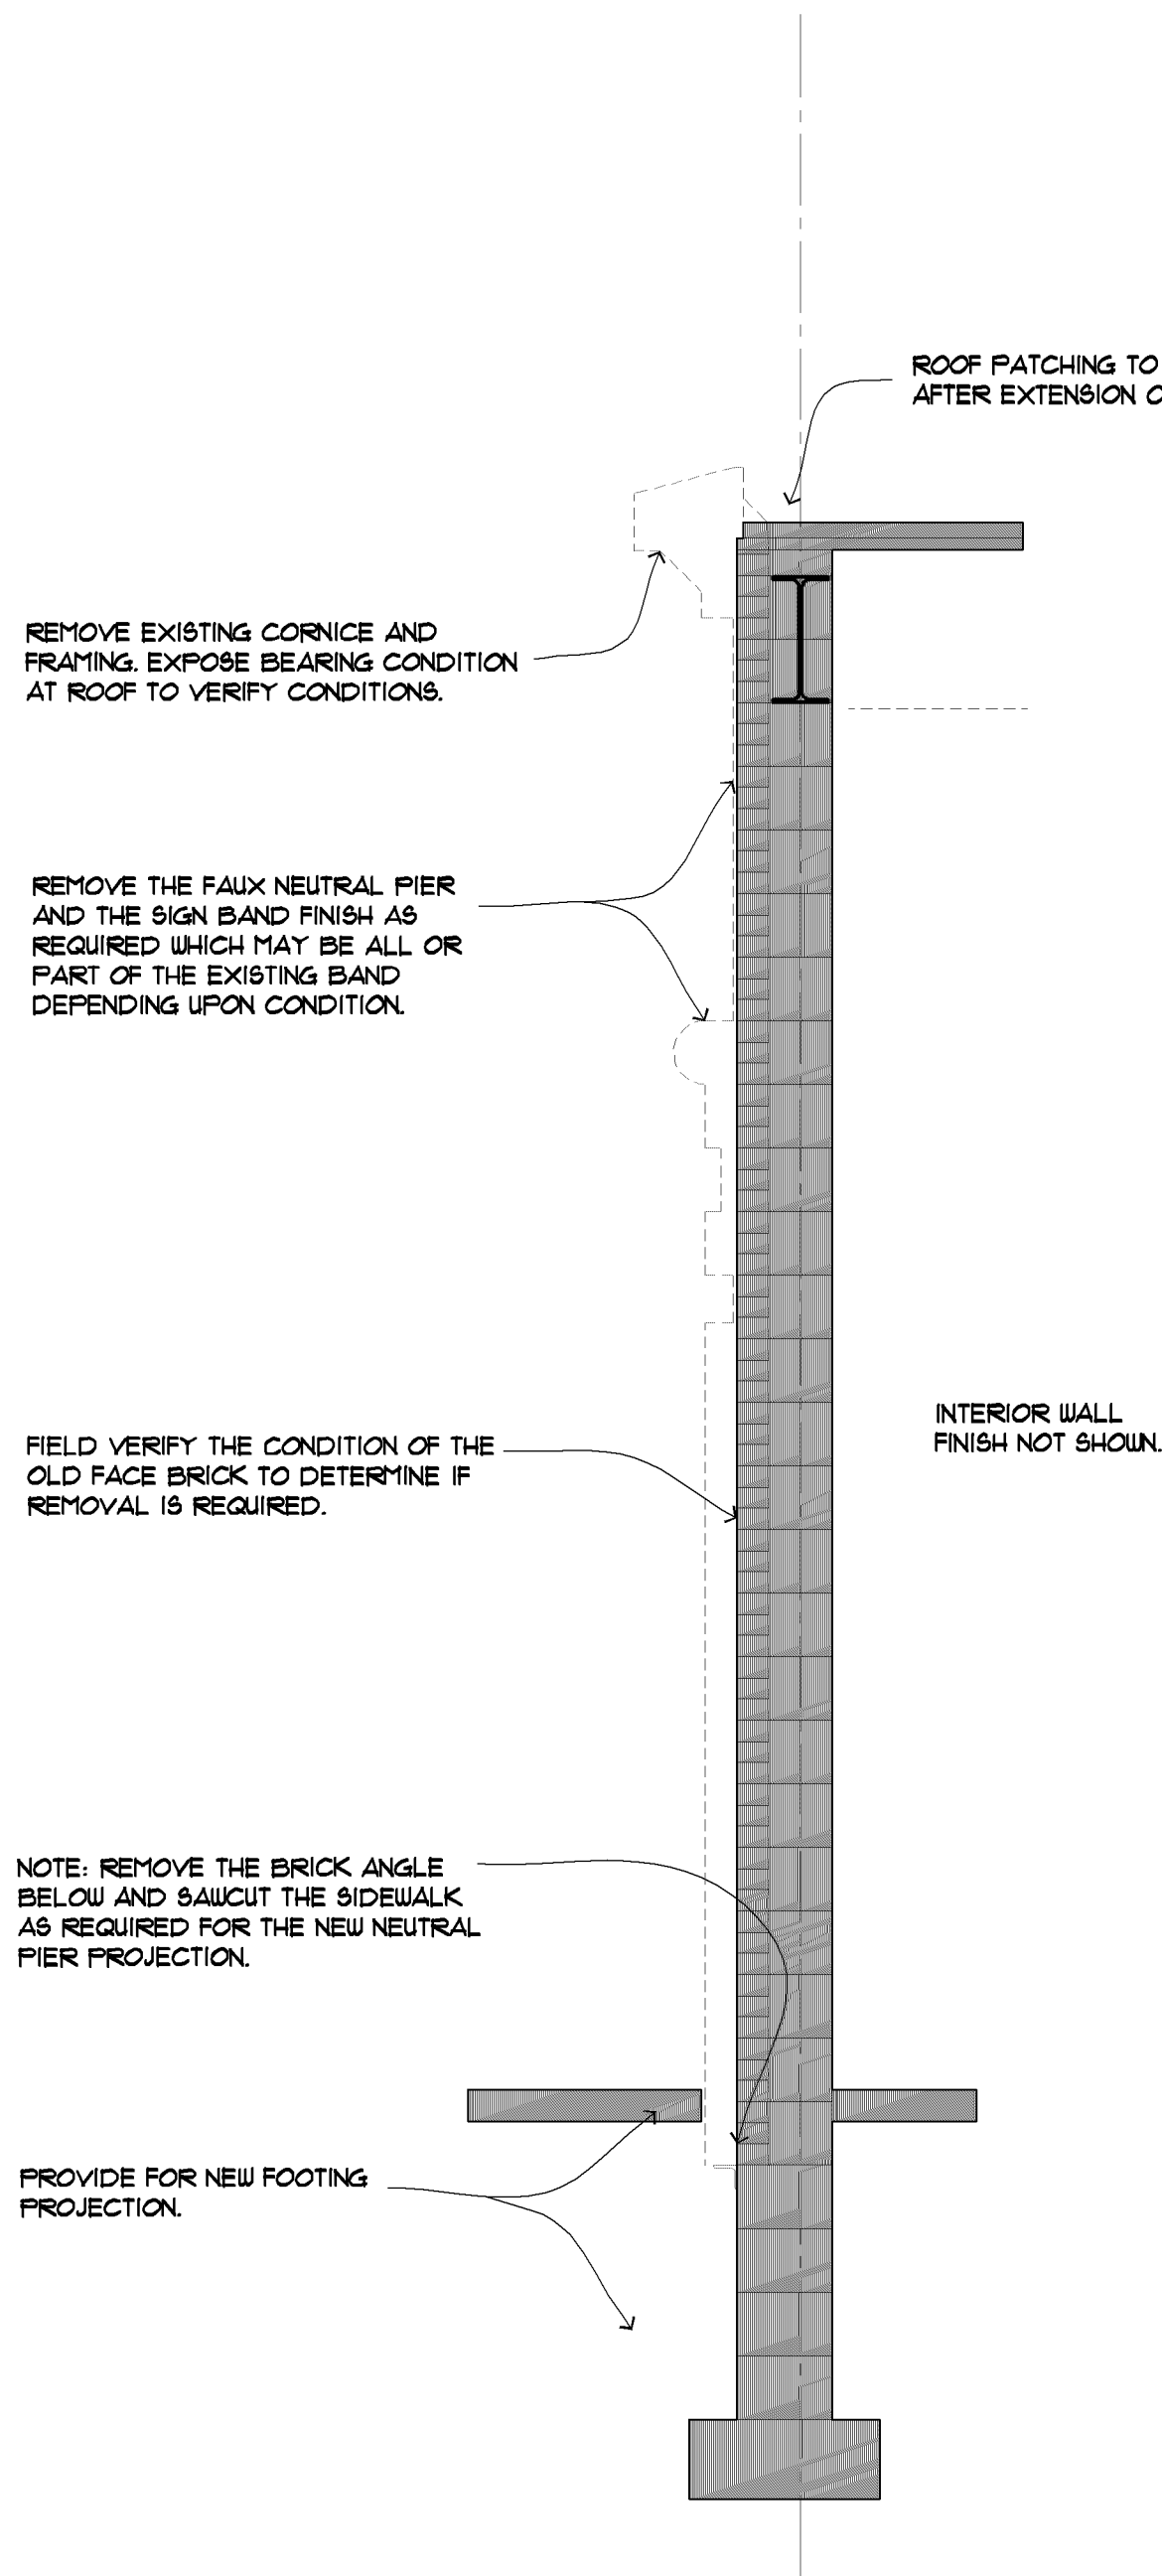

3 WALL SECTION - DEMO AT NEW PILASTER
A200 1/2" = 1'-0"

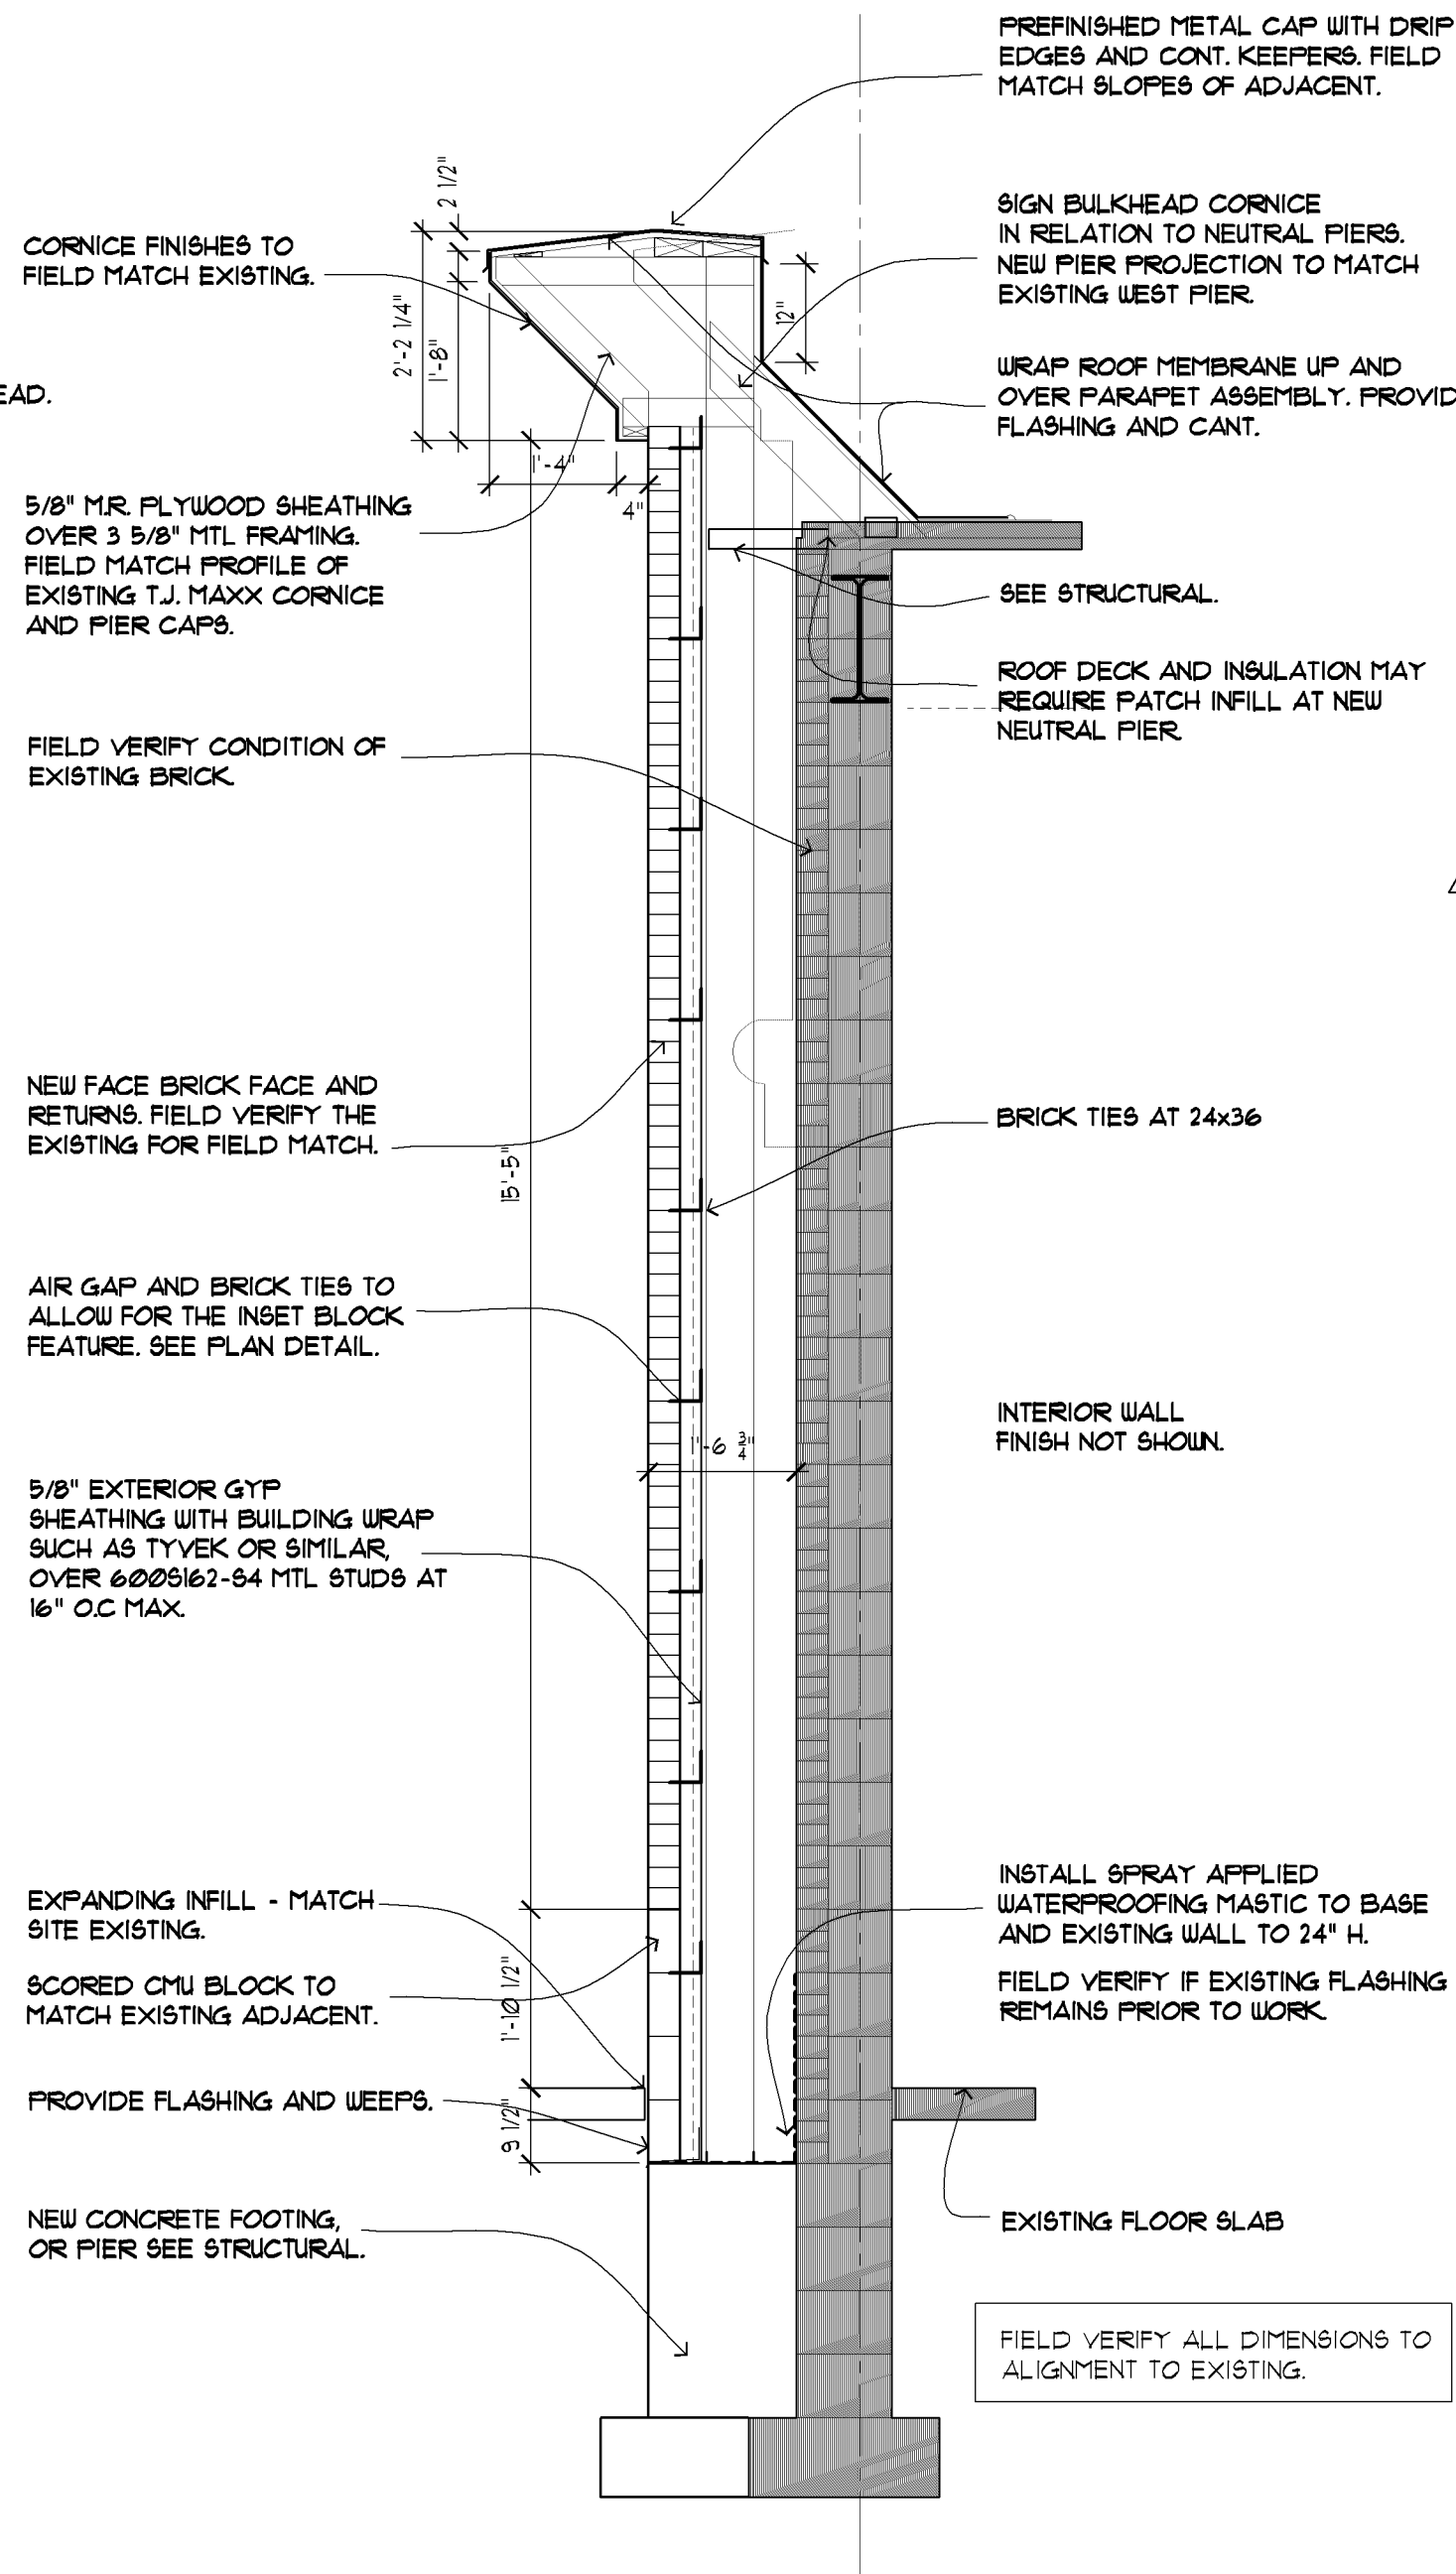

4 WALL SECTION - NEW PILASTER
A200 1/2" = 1'-0"

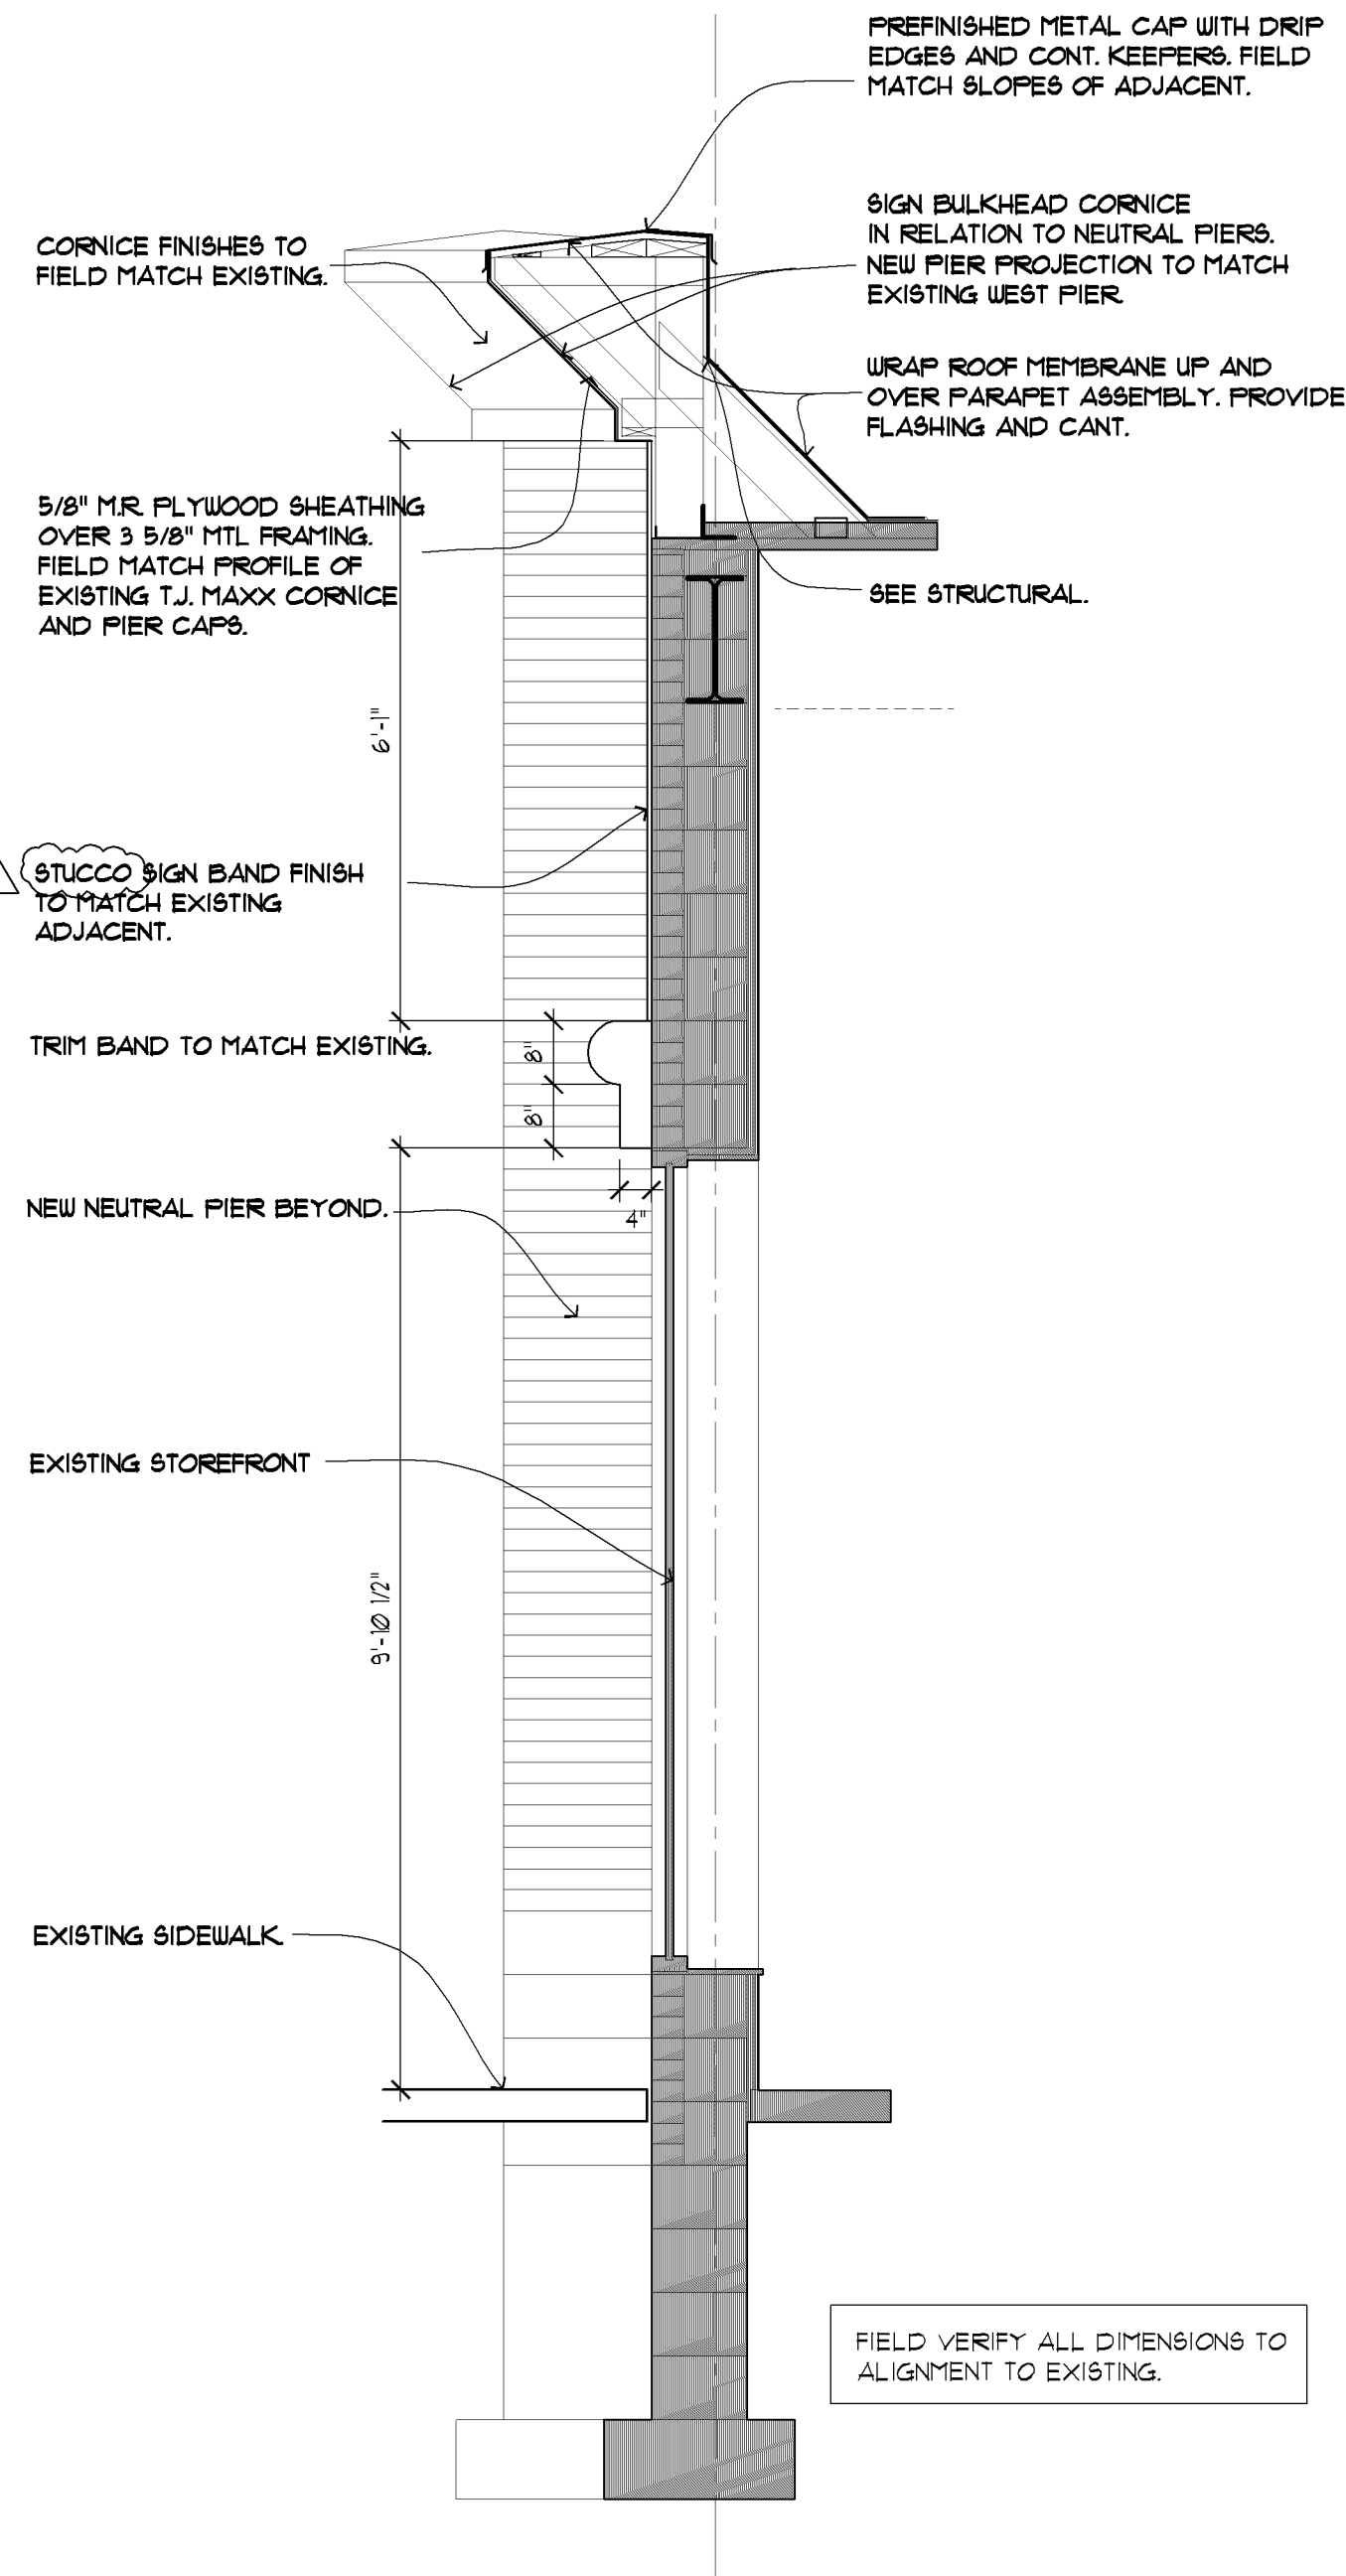

5 WALL SECTION - SIGN BAND CORNICE
A200 1/2" = 1'-0"

I hereby certify that this plan, specification or report was prepared by me or under my direct supervision and that I am a duly licensed architect under the laws of the state of Minnesota.

Kenneth E. Piper 04.17.2019
name date
23542
license number signature

scale as noted
name kep/rdh

revision 04.17.2019

permit issue 02.05.2019

elevation, sections