

ORIGINAL ISSUE:		
08/15/18		
REVISIONS:		
No.	Description	Date
1	EARTHWORK PERMIT	9/28/18
2	EARTHWORK PERMIT AMENDMENT #1	11/01/18
3	ASI #3	01/10/19
4	CONSTRUCTION DOCUMENTS	02/28/19
5	ASI #5	05/10/19
6	ASI #7	06/14/19
7	ASI #10	08/30/19

217530.00
PROJECT NUMBER


LFC. TFL
DRAWN BY CHECKED BY

KEY PLAN

BCS Phase 3 Housing


FDP DIMENSIONED SITE PLAN

C3.0

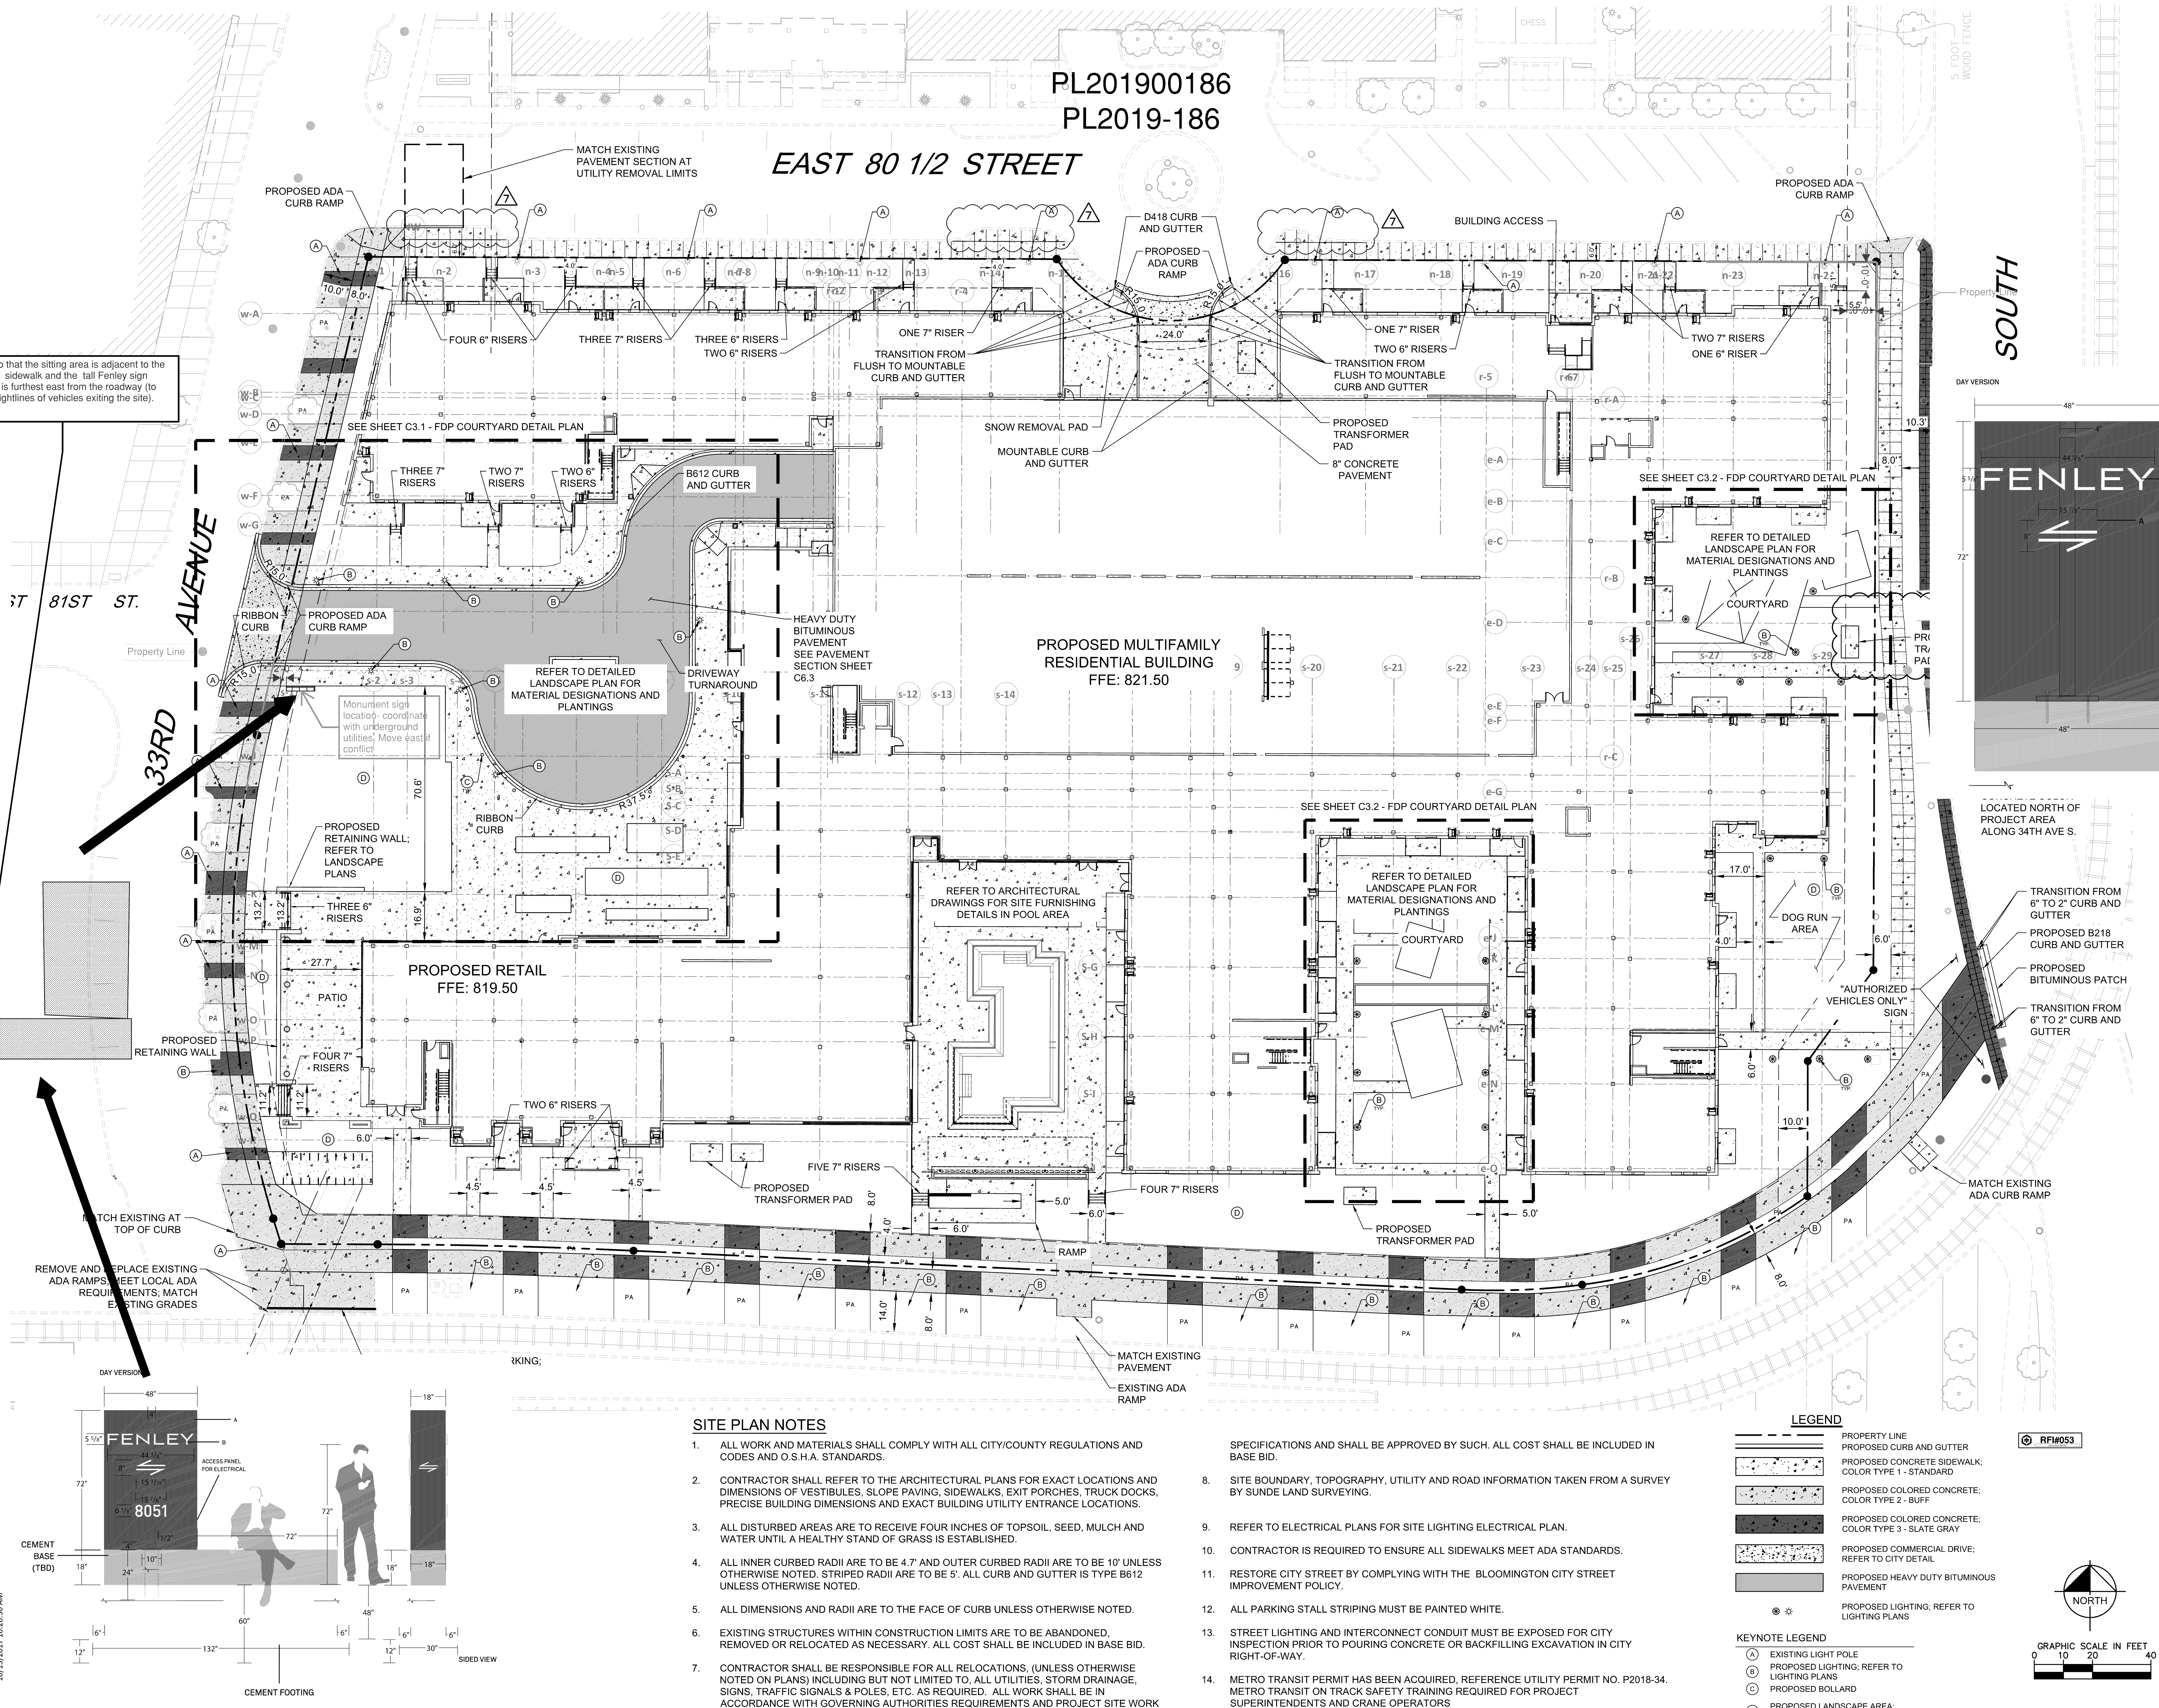

Orientate so that the sitting area is adjacent to the north-south sidewalk and the tall Fenley sign component is furthest east from the roadway (to maximize sightlines of vehicles exiting the site).

SOUTH

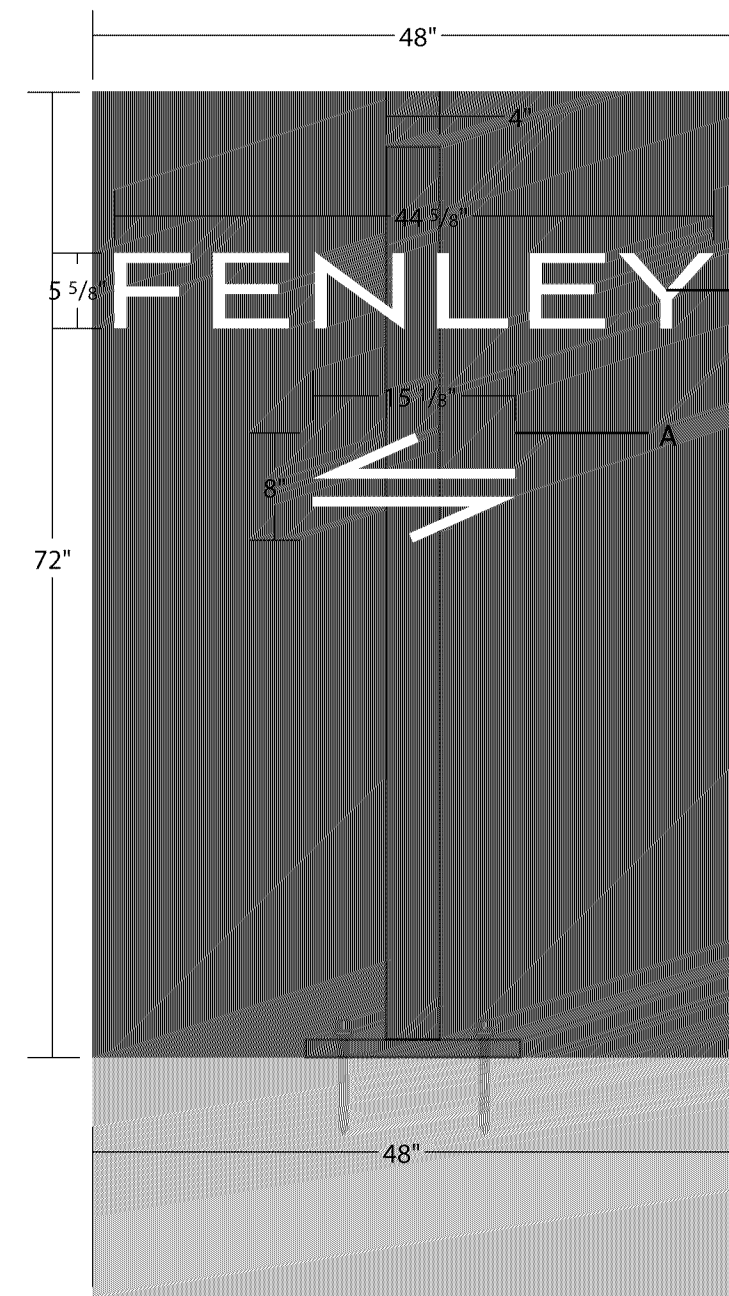

LOCATED NORTH OF
PROJECT AREA
ALONG 34TH AVE S.

TRANSITION FROM
6" TO 2" CURB AND
GUTTER

PROPOSED B218
CURB AND GUTTER

PROPOSED
BITUMINOUS PATCH

TRANSITION FROM
6" TO 2" CURB AND
GUTTER

