


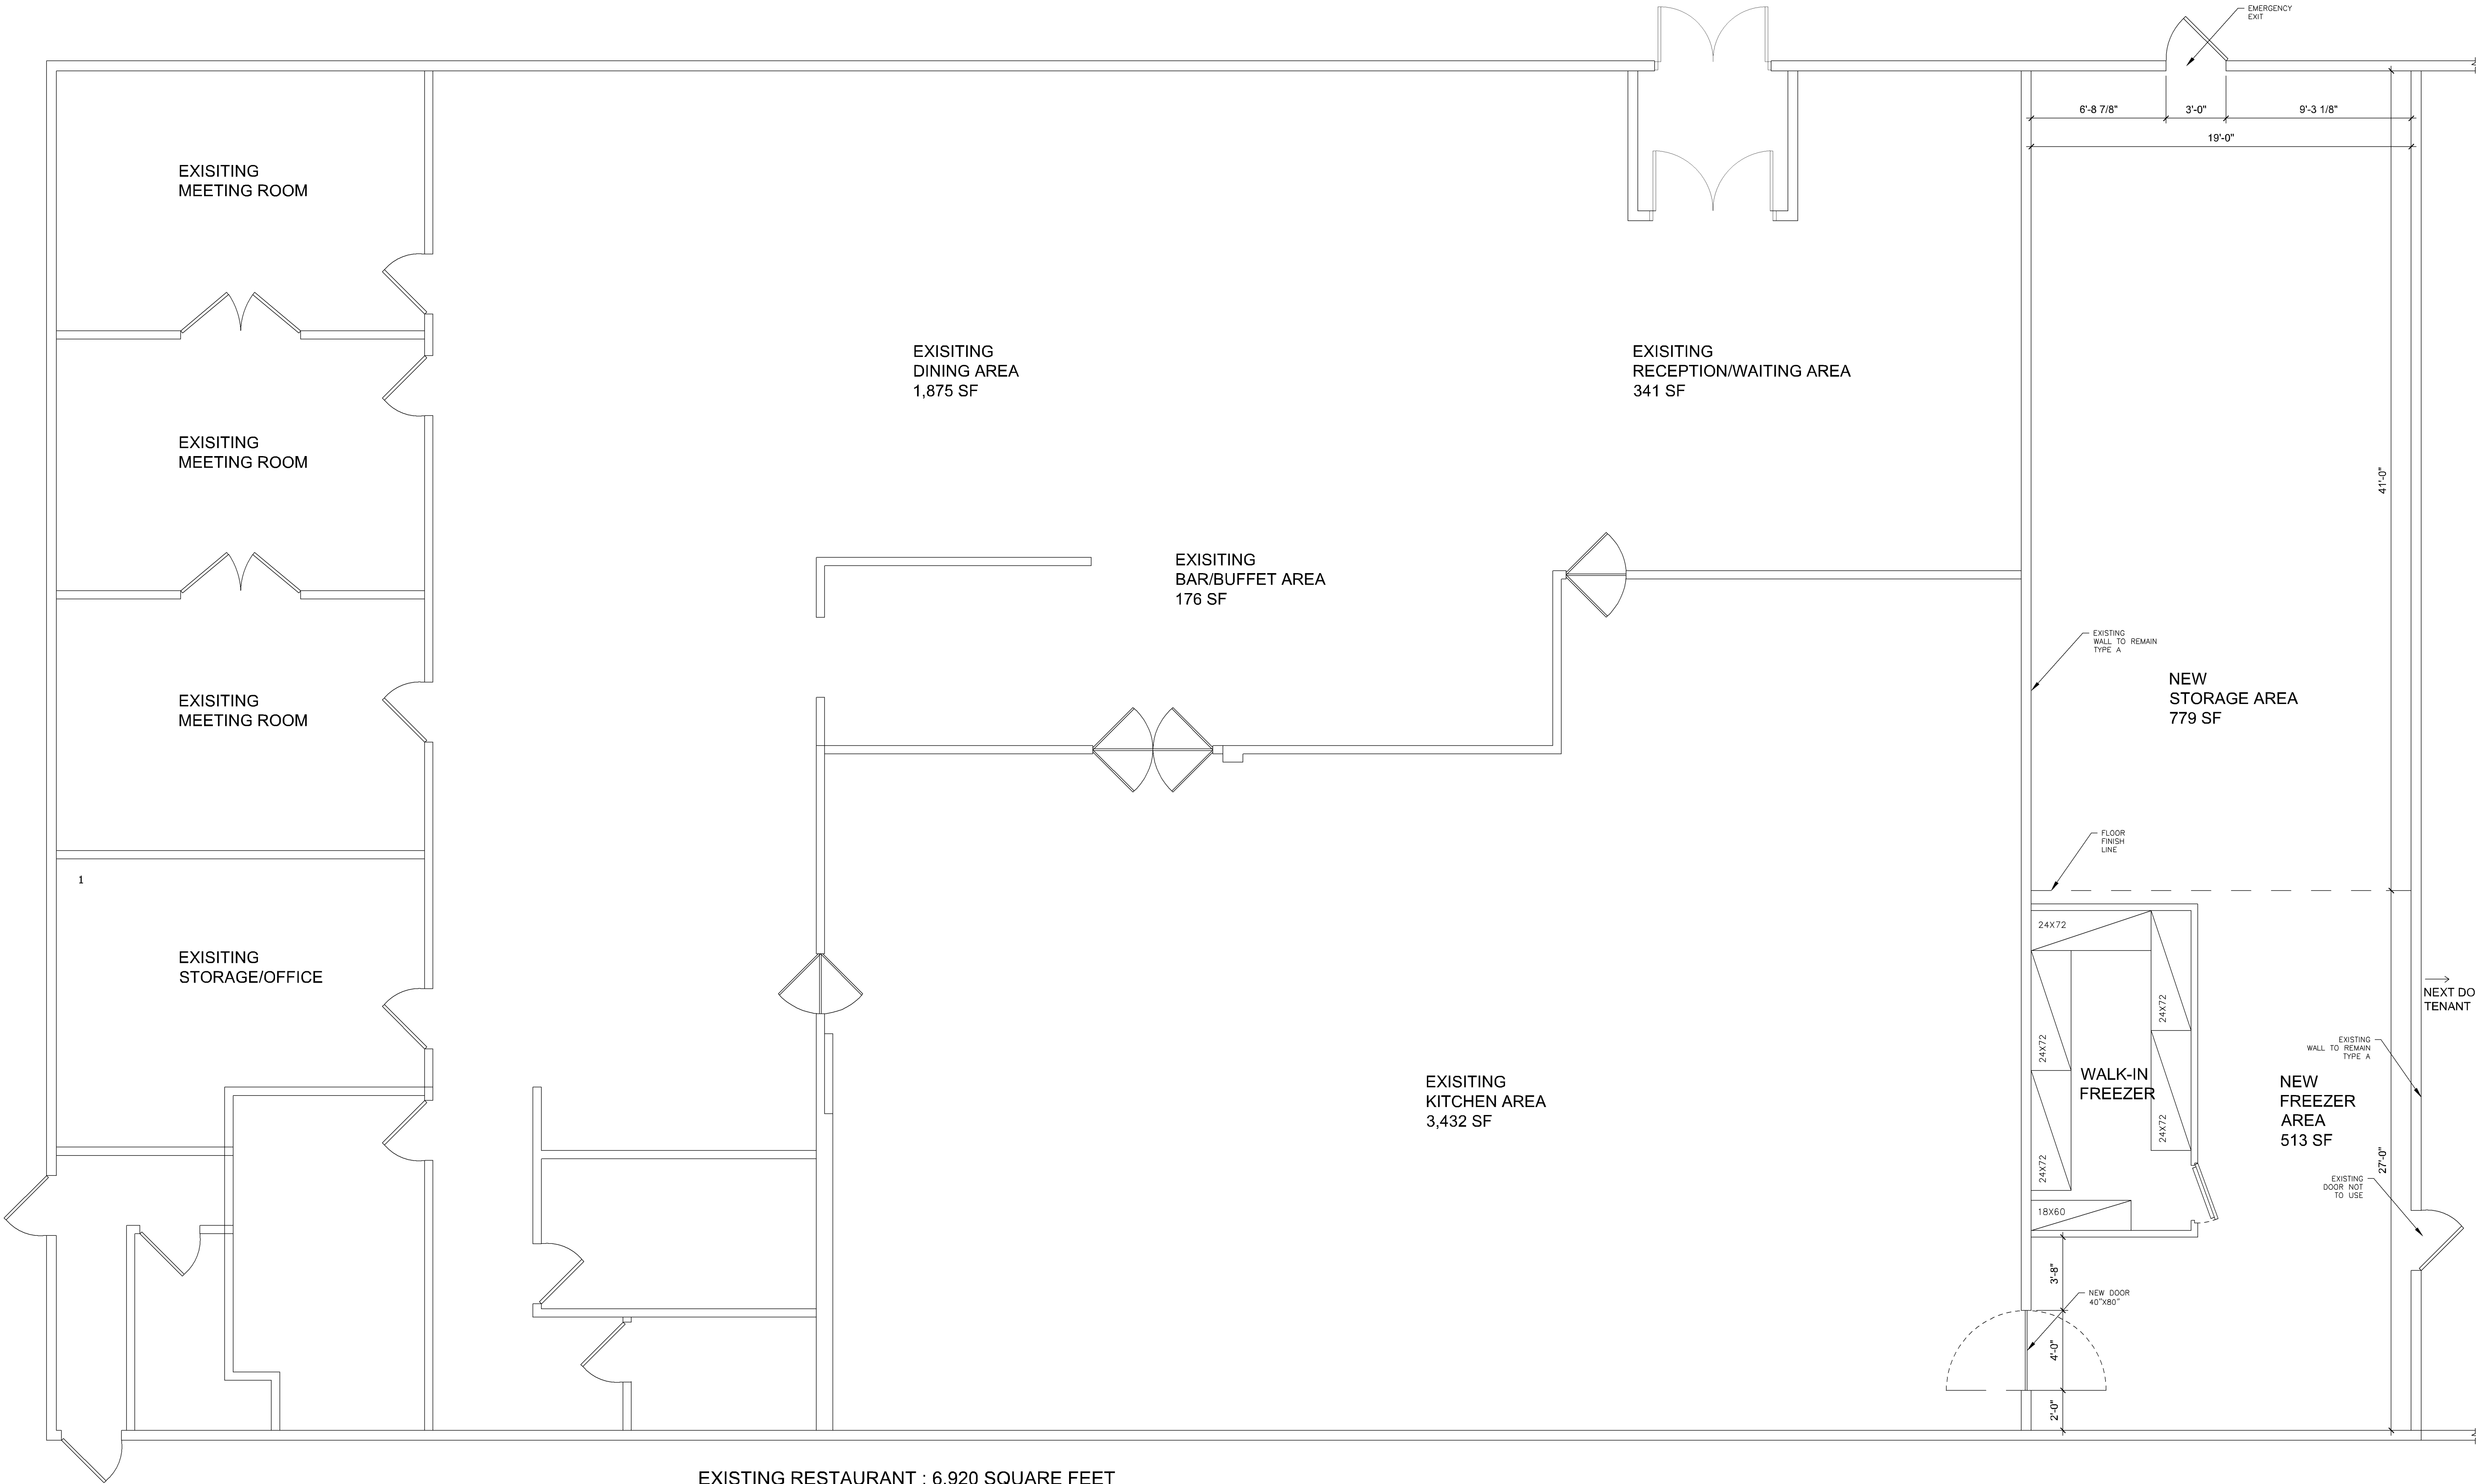

MANDARIN KITCHEN

8766 LYNDALE AVE. S.
BLOOMINGTON, MN 55420

REVISION HISTORY

CHAN'S CONSULTING LLC

17993 FULLERTON CT.
LAKEVILLE, MN 55044
TEL: 952-992-0887
EMAIL: CHANSCONSULTINGLLC@GMAIL.COM

EXPANTION FLOOR PLAN

	COMM. NO.	15-31
	SCALE	3/8"=1'-0"
	DATE	12/28/2015
	DRAWN	YF

CD

K1

1 FLOOR PLAN

1/4"=1'-0"

EXISTING RESTAURANT : 6,920 SQUARE FEET
EXISTING RESTAURANT SEATING: 128 SEATS
NEW TOTAL SQUARE FOOTAGE: 8,212 SQUARE FEET

EQUIPMENT LIST

NO.	EQUIPMENT	MANUFACTURE	MODEL #	N.S.F.
1	WALK-IN FREEZER	AWIC	AWIC-SC (16'X8')	Y
2	SSL SHELVING	EAGLE GROUP	S4-2472, S4-1860	Y

FINISH SCHEDULE

ROOM	WALL	CEILING	FLOOR	BASE
FREEZER AREA	FRP PANEL	WASHABLE A.C.T.	QUARRY TILE	QUARRY TILE COVED
STORAGE	EXITING PAINTING	WASHABLE A.C.T.	RESILIENT VINYL TILE	VINYL BASE COVED