

CASE FILE #PL2020-19

SEAGATE
BLOOMINGTON
ELEVATOR
ADDITION

KEYNOTES - FLOOR PLAN	
REV	DESCRIPTION
	NOTE: NOT ALL KEYNOTES MAY BE USED ON EACH DRAWING
FLO1	SURFACE MOUNTED FLOOR TOP OF CABINET TO BE MOUNTED NO HIGHER THAN TOP OF CABINET
FLO2	FLOOR DRAIN WITH INDIRECT CONNECTION TO SANITARY. SEE MECHANICAL DRAWINGS PROVIDED BY OWNER. FINAL DRAIN LOCATION TO BE COORDINATE WITH ELEVATOR EQUIPMENT.
FLO3	GRADE BEAM SEE STRUCTURAL DRAWINGS
FLO4	PIT ACCESS LADDER
FLO5	ELEVATOR. SEE ELEVATOR DESIGN DRAWINGS ISSUED AS PART OF SEPARATE CONTRACT.
FLO6	HANDRAIL
FLO7	NON PUBLIC STAR GUARDRAIL WITH HANDRAIL
FLO8	GUARDRAIL
FLO9	REMOVABLE SECTION OF GUARDRAIL
FLO10	CONCRETE CURB AT PERIMETER OF BUILDING. MATCH EXISTING
FLO11	CONCRETE CURB AT SILL OF DOOR. SEE STRUCTURAL DRAWINGS
FLO12	TEMPORARY OPENING
FLO13	SEE SHEET 630 FOR CEILING DETAILS
FLO14	DASHED LINE REPRESENTS PROFILE OF PLATFORM AND STAIR AT FIRST FLOOR
FLO15	CAST IN PLACE CONCRETE FOUNDATION WALL. SEE STRUCTURAL DRAWINGS
FLO16	PANT H DOOR AND FRAME MATCH TO MATCH BUILDING STANDARD
FLO17	PARTITION WIDTH TO MATCH BUILDING
FLO18	PANT H DOOR AND FRAME PART2
FLO19	CAST IN PLACE CONCRETE LEG. SEE STRUCTURAL DRAWINGS
FLO20	CLEAN ROOM WALL PANEL
FLO21	ROOF PENETRATION. ROOF DRAIN PIPING - COORDINATE WITH MECHANICAL DRAWINGS PROVIDED AS PART OF SEPARATE CONTRACT
FLO22	SUMP BASIN. SEE MECHANICAL DRAWINGS PROVIDED BY OWNER
FLO23	ELEVATOR RAILS. ELEVATOR CONTRACTOR IS RESPONSIBLE FOR COORDINATING CONSTRUCTION OF RAILS TO MATCH AND COORDINATE LOCATION OF SUPPORTS WITH GENERAL CONTRACTOR

	NOT ISSUED
■	ISSUED
R	ISSUED FOR REFERENCE ONLY
N	ISSUED AS NOTED

[illegible]

This document may be an electronic file or may be printed from an electronic file provided to the user. It is the sole responsibility of the user to ensure that the content and quality is consistent with the content and quality of the original documents on file at BWBR.

I hereby certify that this plan, specification or report was prepared by me or under my direct supervision and that I am a duly Licensed/Registered Architect under the laws of the State of Minnesota.

Name Douglas D. Wild
Date 10/25/2019 Lic./Reg. No. 23874

Issued For

Item	Date
------	------

CD-1550L	10/23/2013

This Sheet may be
a Reduced Copy.

The bar above is 1" long on a Full Size sheet.
Drawing Scales apply to Full Size Sheets.

Keyplan

PLAN
NORTH

Comm. No.	Drawn
-----------	-------

Sheet Title

TITLE SHEET

100

References

APPROVED
ZONING REVIEW ONLY
NMJ 03/10/2020

SEAGATE
BLOOMINGTON
ELEVATOR
ADDITION

B | W | B | R
380 St. Peter Street, Ste. 600
Saint Paul, MN 55102
651.222.3701
bwbr.com

Consultants

This document may be an electronic file or may be printed from an electronic file provided to the user. It is the sole responsibility of the user to ensure that the content and quality of the original document on file at BWBR.

I hereby certify that this plan, specification or report was prepared by me or under my direct supervision and that I am a duly Licensed Professional Architect under the laws of the State of Minnesota.
Name: *Douglas B. Wild*
Date: 10/25/2019 License No. 23874

Issued For

Item	Date
AD-02	01/23/2020

E

F This Sheet may be a Reduced Copy. The bar above is 1" long on a Full Size Sheet. Drawing Scales apply to Full Size Sheets.

Keyplan


G

Comm. No.	Drawn
3.2019201.00	NR

Sheet Title
ARCHITECTURAL SITE PLAN

Sheet No.

400.AS

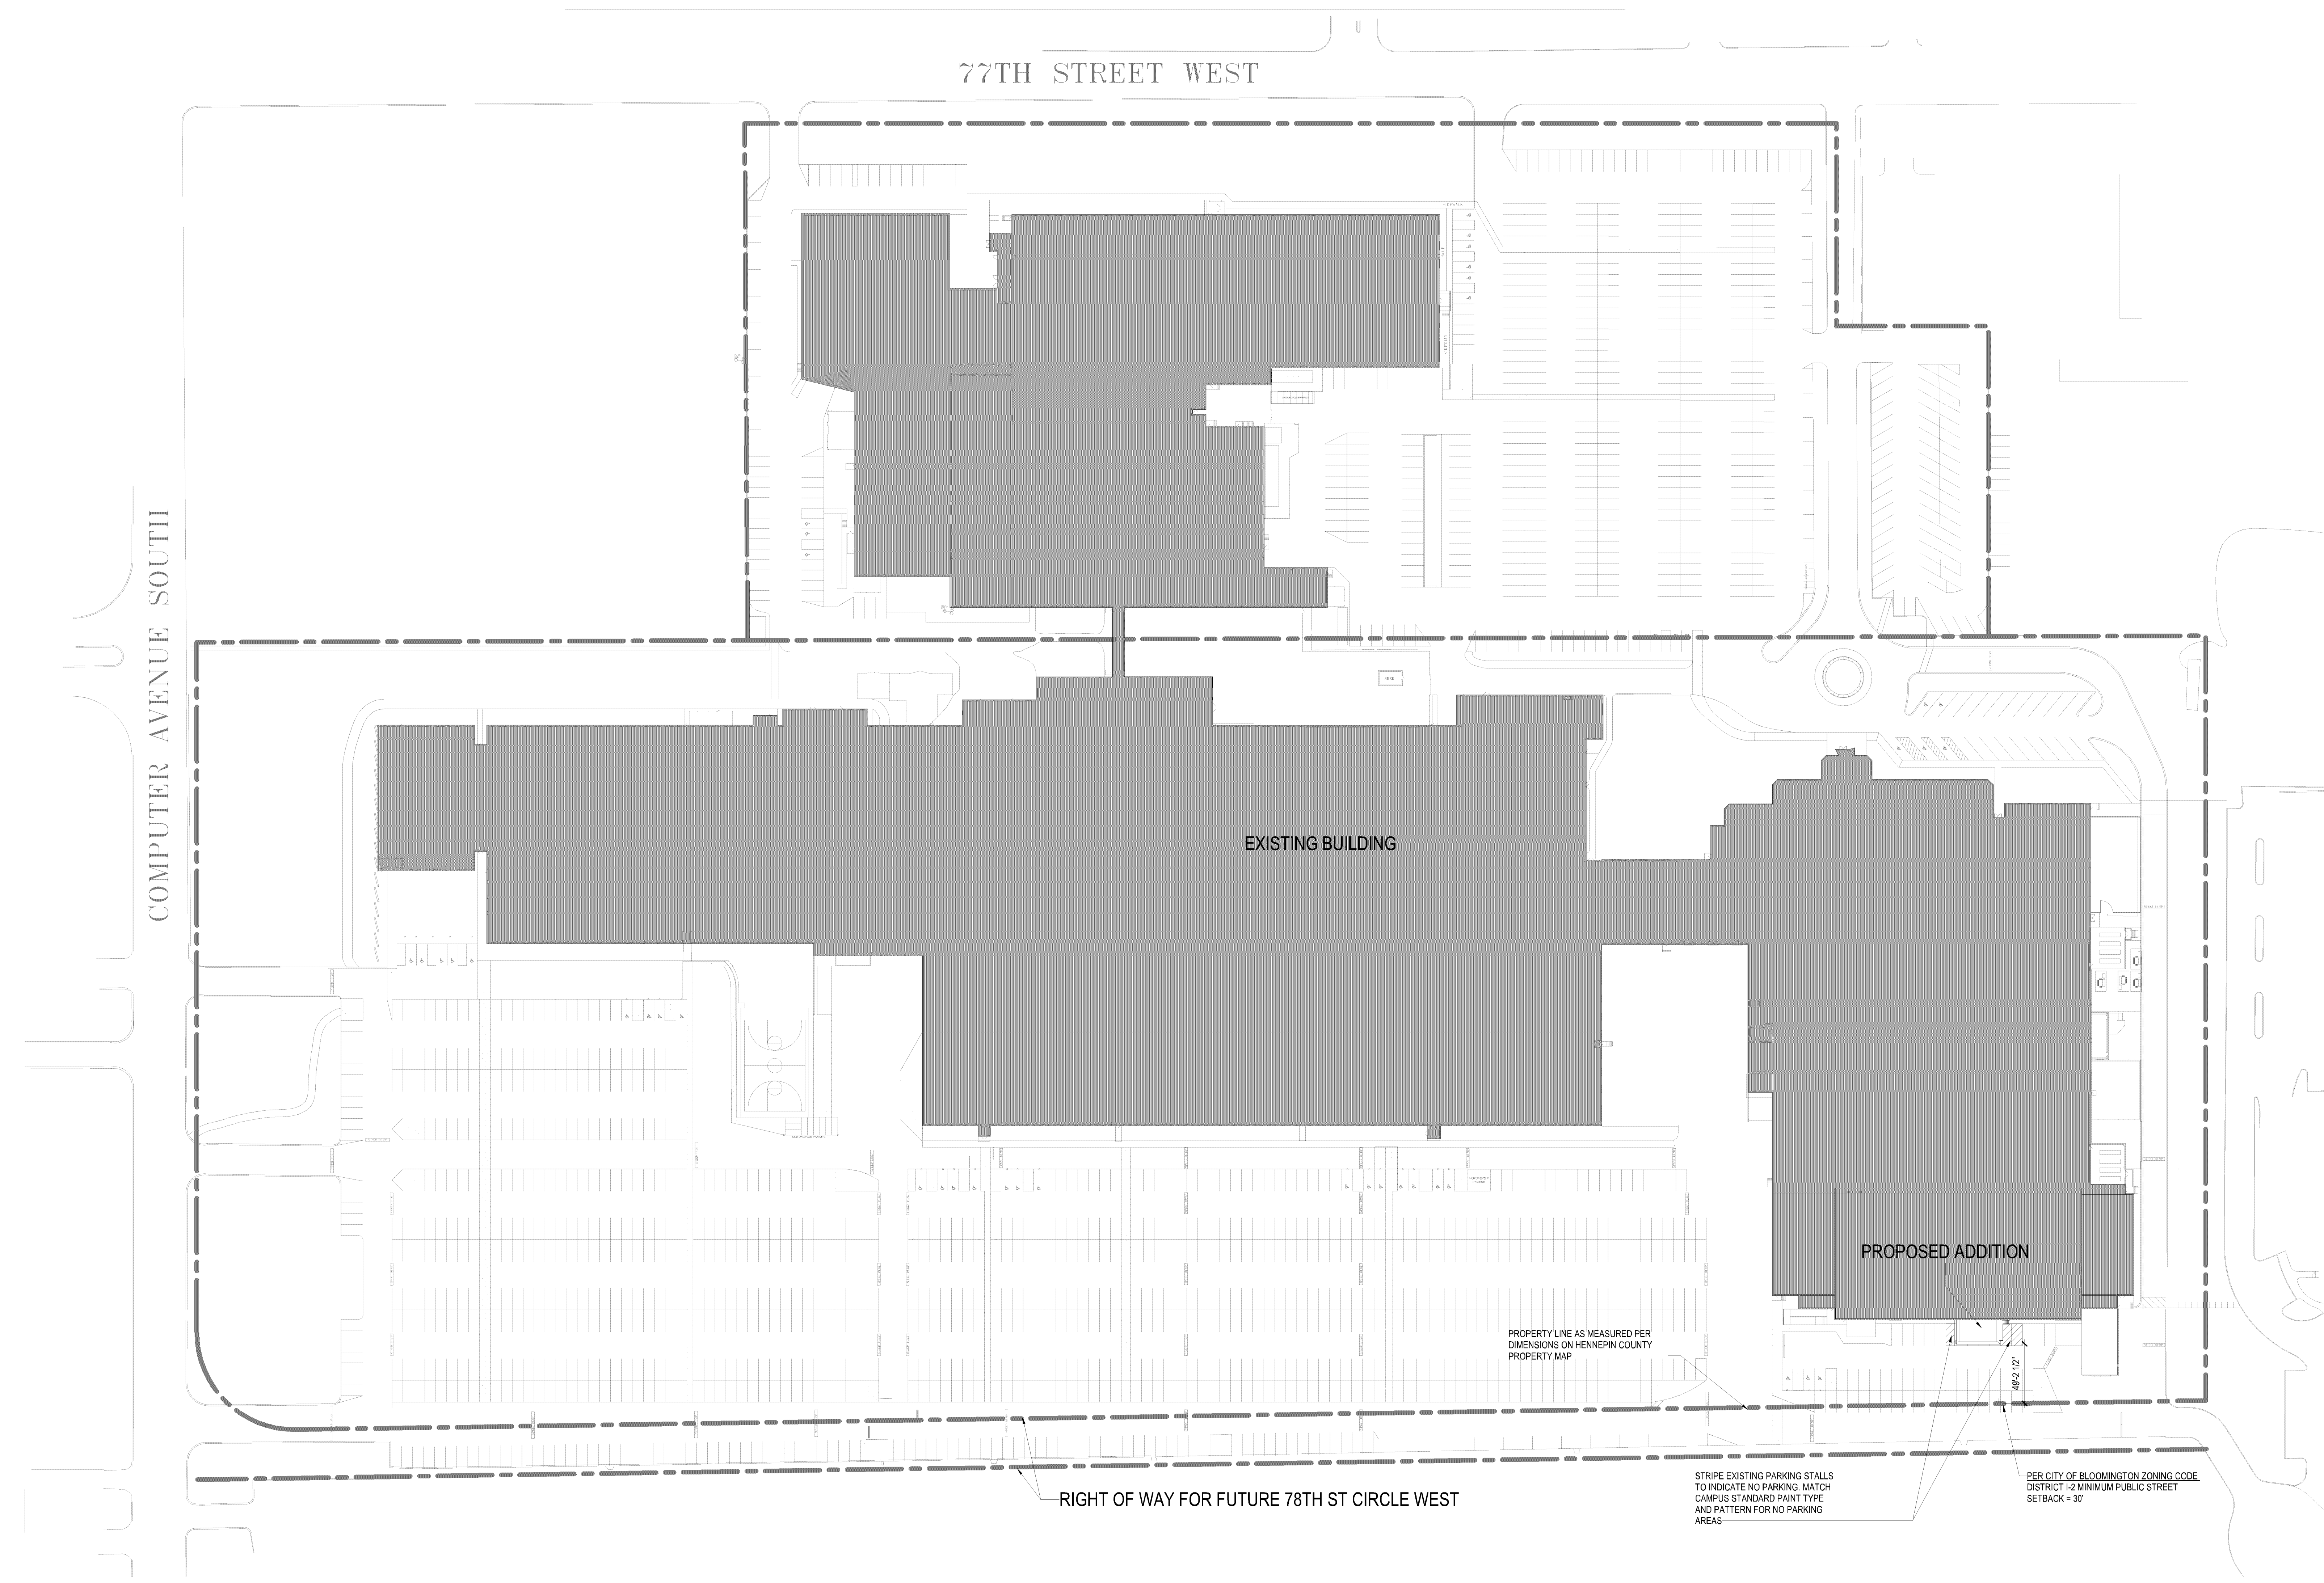


1H 400.AS NORMANDALE CAMPUS ARCHITECTURAL SITE PLAN 1" = 60'-0"

APPROVED
ZONING REVIEW ONLY
NMJ 03/10/2020

Proof of Parking Location (Revision 1)

CASE FILE #PL2020-19

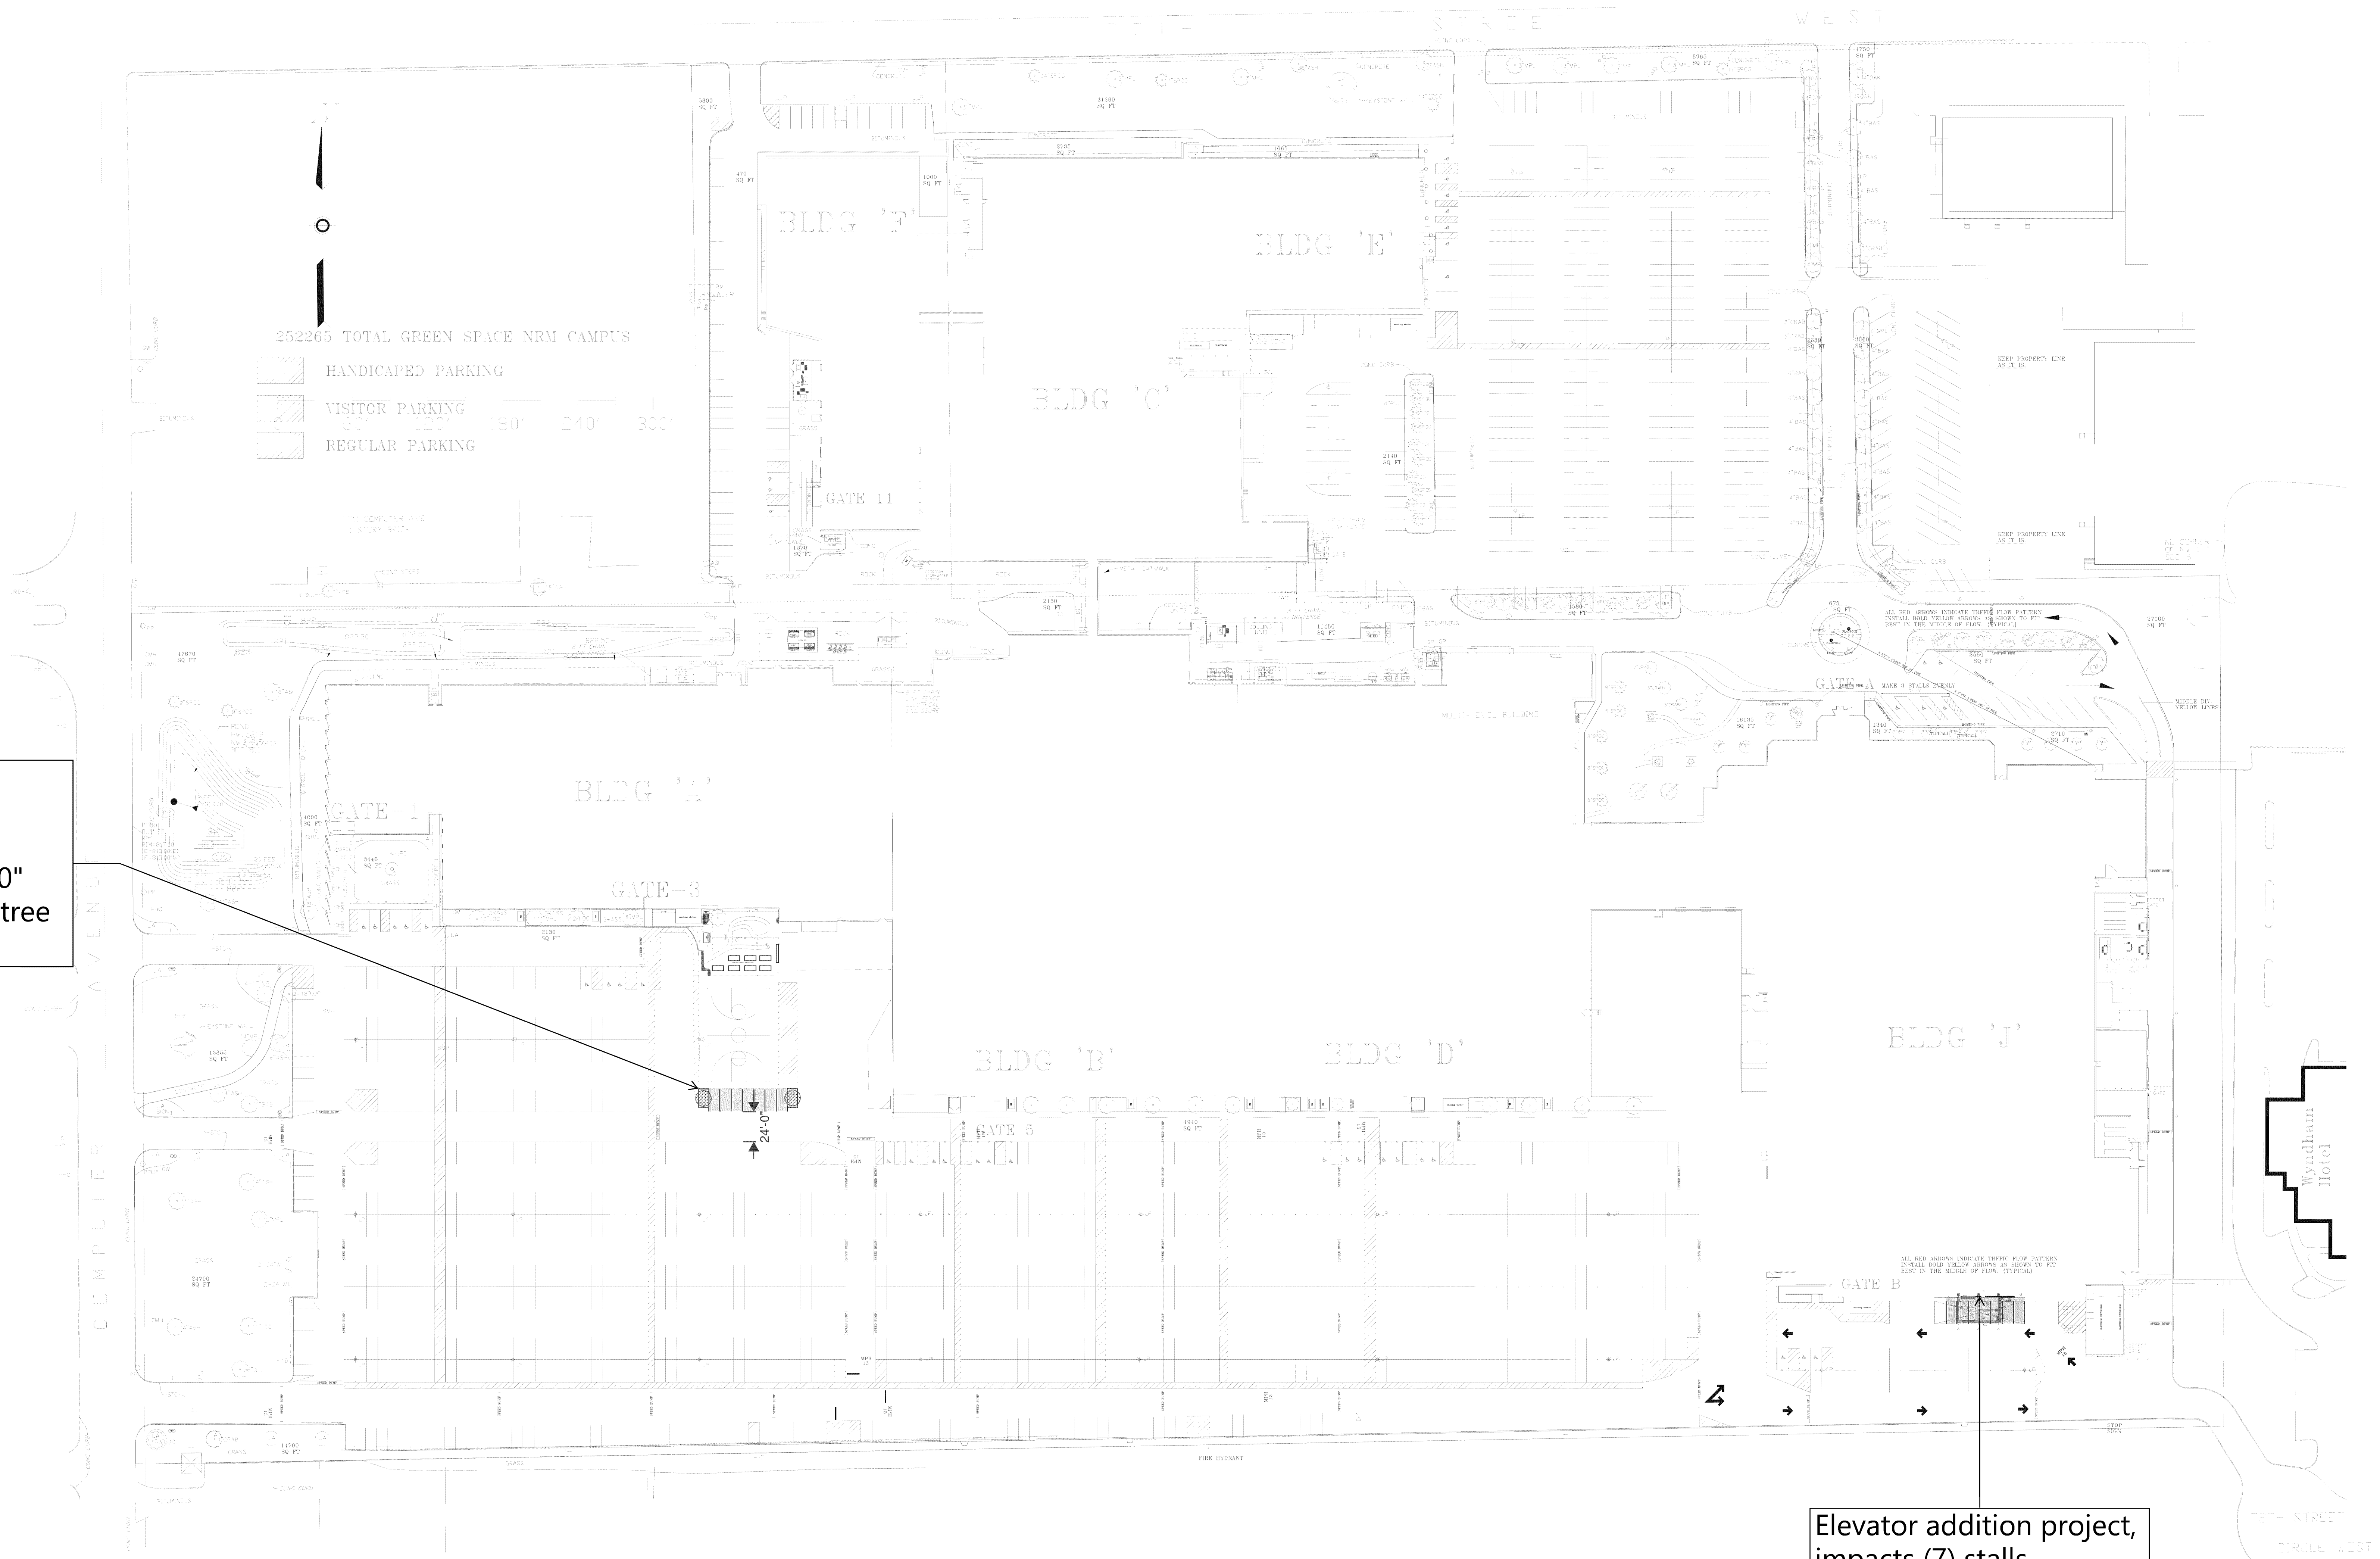

Proof of Parking Location
(7) Stalls at 9' x 18'-0"
24' Drive Aisle Width
Island at each end at 8' x 15'-0"
Island includes (1) deciduous tree

Elevator addition project,
impacts (7) stalls

Site Plan Scale 1" = 60'-0"

CASE FILE #PL2020-19

SEAGATE
BLOOMINGTON
ELEVATOR
ADDITION

B | W | B | R

380 St. Peter Street, Ste. 600
Saint Paul, MN 55102
651.222.3701
bwbr.com

Consultants

This document may be an electronic file or may be printed from an electronic file provided to the user. It is the sole responsibility of the user to ensure that the content and quality is consistent with the content and quality of the original documents on file at BWBR.

I hereby certify that this plan, specification or report was prepared by me or under my direct supervision and that I am a duly Licensed Professional Engineer, under the laws of the State of Minnesota.

Name: *Douglas D. Wild*
Date: 10/25/2019 Douglas D. Wild
Lic./Reg. No. 23874

Issued For

Item Date
CD ISSUE 10/25/2019

This Sheet may be a Reduced Copy.
The bar above is 1" long on a Full Size Sheet.
Drawing Scales apply to Full Size Sheets.

Keyplan
PLAN NORTH

Comm. No. 3.2019201.00 Drawn KN

Sheet Title
LOWER LEVEL, LEVEL ONE, LEVEL TWO - DEMOLITION AND FLOOR PLANS

Sheet No.

400

2C DEMOLITION PLAN - PIT LEVEL - ZONE 1
400 1/4" = 1'-0"

4C FLOOR PLAN - PIT LEVEL - ZONE 1
400 1/4" = 1'-0"

2F DEMOLITION PLAN - FIRST LEVEL - ZONE 1
400 1/4" = 1'-0"


4F FLOOR PLAN - FIRST LEVEL
400 1/4" = 1'-0"

2H DEMOLITION PLAN - SECOND LEVEL - ZONE 1
400 1/4" = 1'-0"

4H FLOOR PLAN - SECOND LEVEL
400 1/4" = 1'-0"


APPROVED
ZONING REVIEW ONLY
NMJ 03/10/2020

CASE FILE #PL2020-19

 

SYMBOLS LEGEND - ROOF PLAN				04-2019
	KEYNOTE		ROOF PAVERS	
	PRIMARY AND OVERFLOW ROOF DRAINS		CRICKET AT EQUIPMENT	
	INSULATION THICKNESS		CRICKET BETWEEN ROOF DRAINS	
	CONSTRUCTION LIMITS	 ROOF ANCHOR (DECK MOUNTED)  ROOF ANCHOR (WALL MOUNTED)		
	FLAT STRUCTURE WITH TAPERED INSULATION (1/4" PER FOOT SLOPE UNLESS NOTED OTHERWISE)			
	SLOPED STRUCTURE WITH CONSISTENT THICKNESS INSULATION (1/4" PER FOOT SLOPE UNLESS NOTED OTHERWISE)			

NOTE: NOT ALL SYMBOLS MAY BE USED ON EACH PLAN

 

APPROVED
ZONING REVIEW ONLY
NMJ 03/10/2020

SEAGATE
BLOOMINGTON
ELEVATOR
ADDITION

B	W	B	R
---	---	---	---

880 St. Peter Street, Ste. 60
Saint Paul, MN 55102
551.222.3701
owbr.com

Consultants

This document may be an electronic file or may be printed from an electronic file provided to the user. It is the sole responsibility of the user to ensure that the content and quality is consistent with the content and quality of the original documents on file at BWBR.

I hereby certify that this plan, specification or report was prepared by me or under my direct supervision and that I am a duly Licensed/Registered Architect under the laws of the State of Minnesota.

Name Douglas D. Wild
Date 10/25/2019 Lic./Reg. No. 23874

Issued For

Item	Date
CD ISSUE	10/25/2019

The bar above is 1" long on a Full Size Sheet.
Drawing Copies apply to Full Size Sheets.

Keyplan



PLAN
NORTH

Course No.	Section
------------	---------






3.2019201.00 KN

Sheet Title

ROOF PLAN AND ROOF DETAILS



Sheet No. _____

500

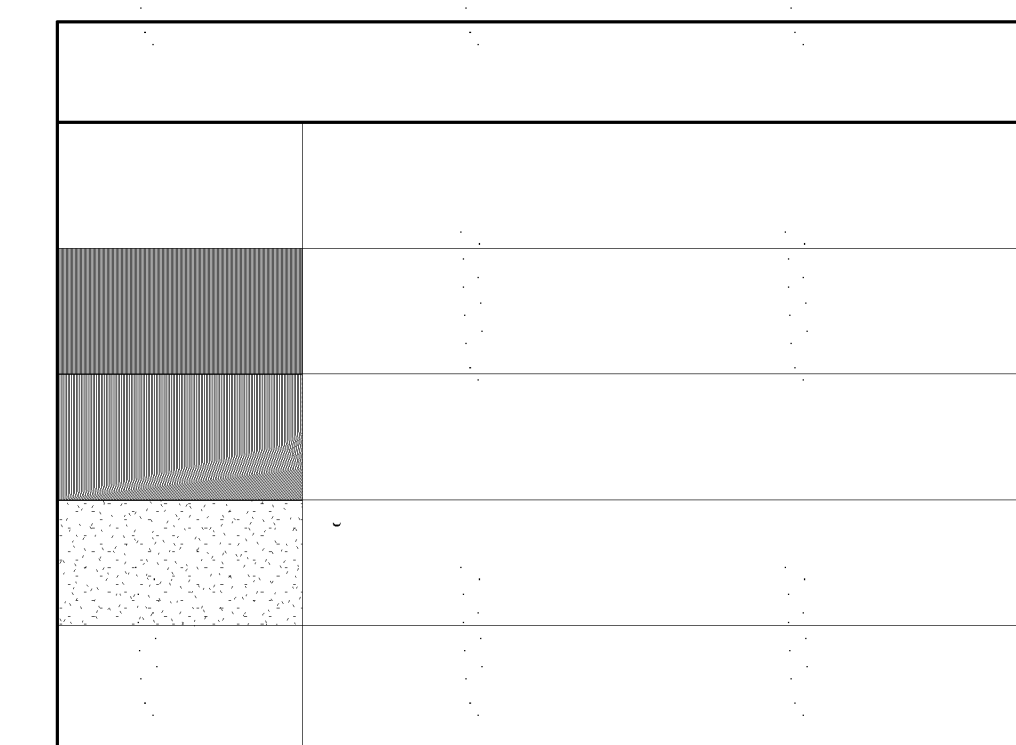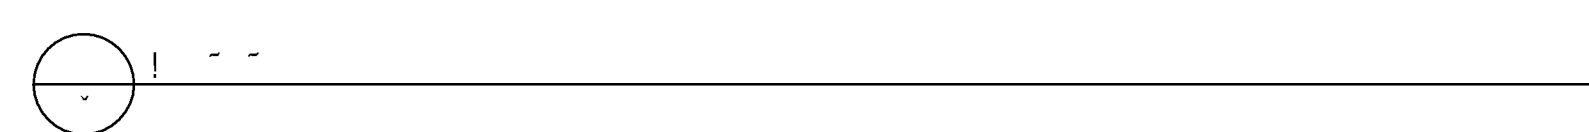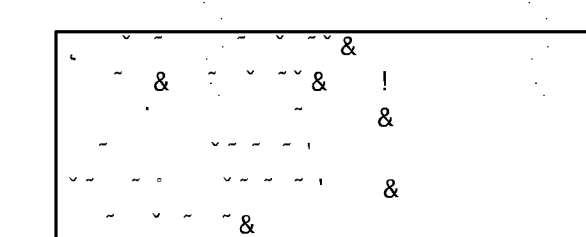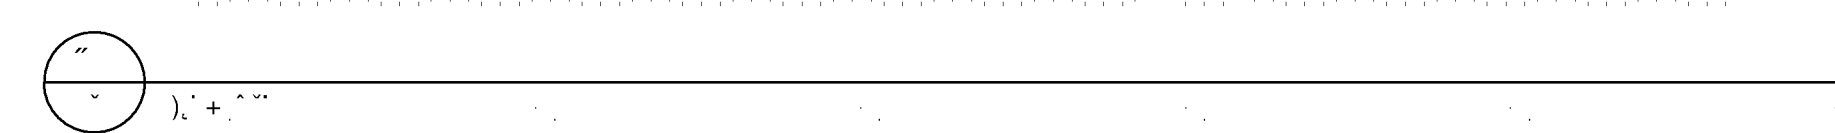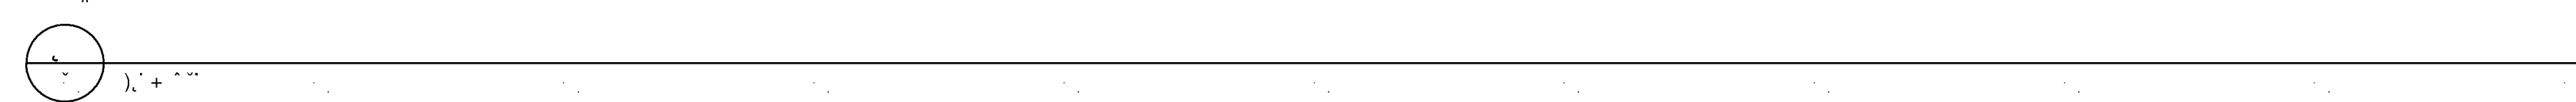
$$\begin{aligned} & \left(\frac{\partial}{\partial t} + v \cdot \nabla \right) u = -\nabla p \\ & \nabla \cdot u = 0 \end{aligned}$$


dunduk

1		2		
1		2		

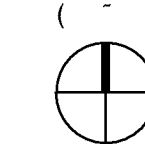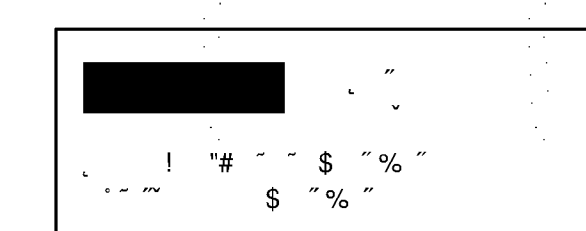

Δ $\bullet$ // $\circ$ // $\sim$ $\bullet$ $\circ$ $\vee$