


www.htg-architects.com
Minneapolis Tampa Bismarck

9300 Hennepin Town Road
Minneapolis, MN 55347
Tel: 952.278.8880
Fax: 952.278.8822


PROJECT

RBCU

1 EAST EXTERIOR ELEVATION
A3 1/8" = 1'-0"

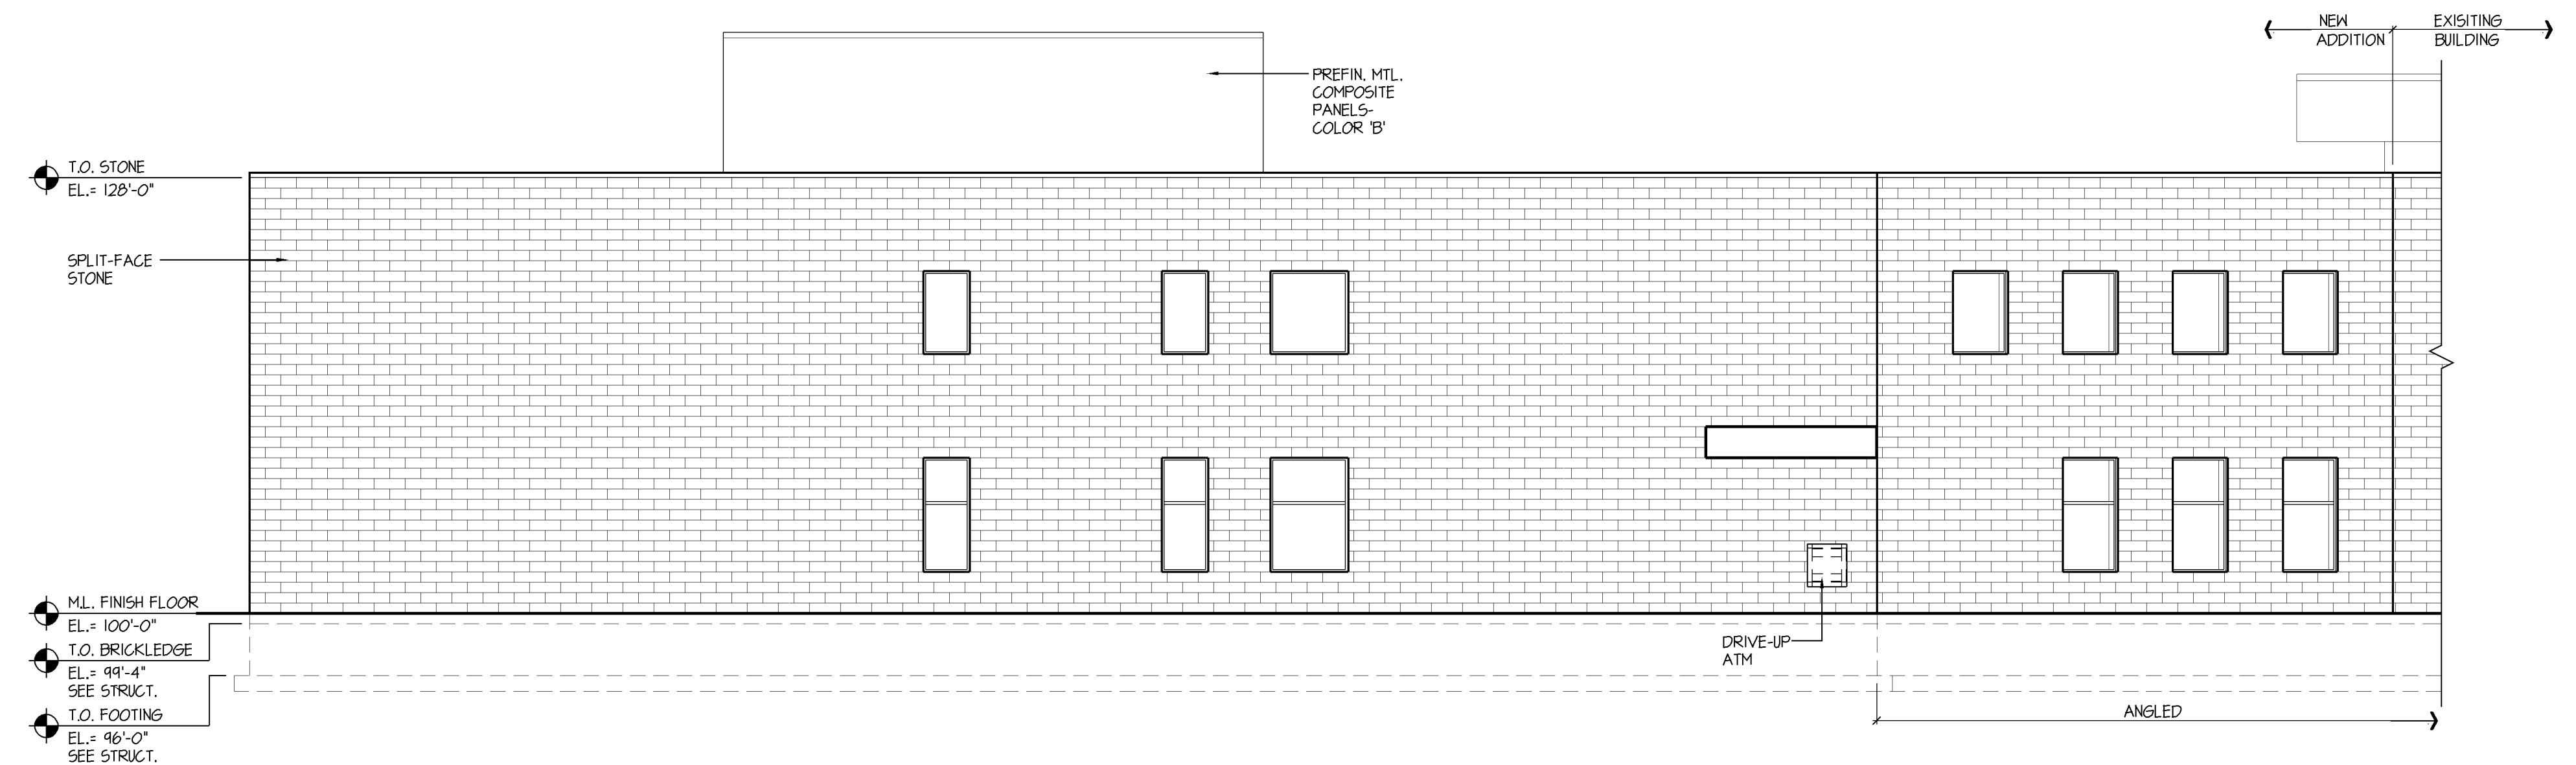

2 NORTH EXTERIOR ELEVATION
A3 1/8"=1'-0"

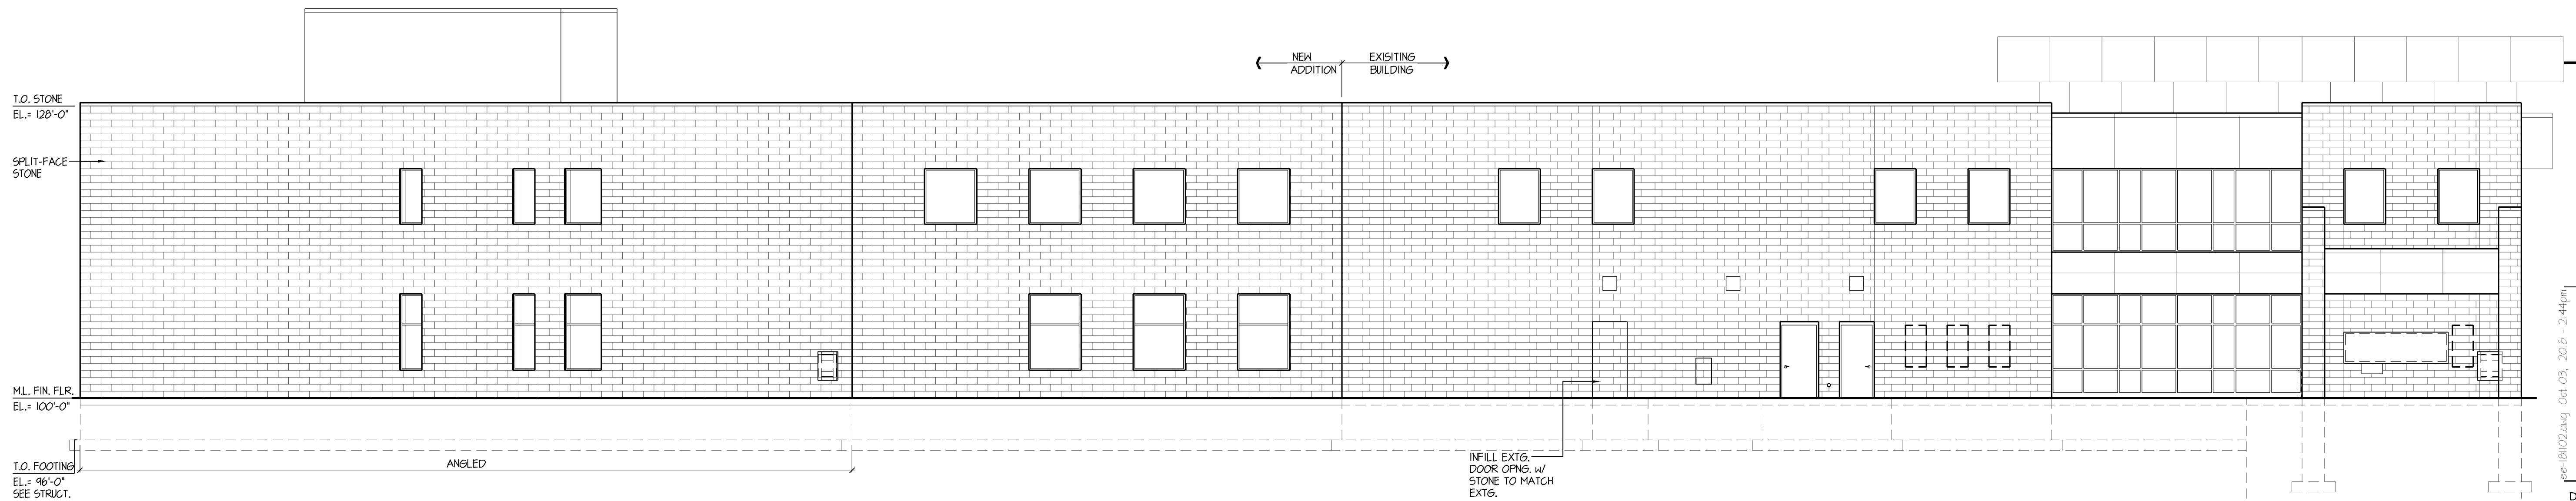

WEST EXTERIOR ELEVATION

BUILDING ADDITION

LYNDALE OFFICE
BLOOMINGTON, MINNESOTA

[illegible]

I HEREBY CERTIFY THAT THIS PLAN, SPECIFICATION
OR REPORT WAS PREPARED BY ME OR UNDER MY
DIRECT SUPERVISION, AND THAT I AM A DULY
LICENSED ARCHITECT UNDER THE LAWS OF THE
STATE OF MINNESOTA

REG. NO. _____ DATE _____

EXTERIOR ELEVATIONS

DRAWN BY: HLH. CHECKED BY: RES.

A3