



KRAUS-ANDERSON® REALTY COMPANY

Development • Leasing • Management

PL201600219

PL2016-219

SOUTHTOWN SHOPPING CENTER

Hwy 494 & Penn Avenue, Bloomington, MN

Bays	Tenant	SF	Dimensions
201	Bruegger's	2,674	30 x 100
202	Starbucks Coffee	2,250	30 x 80
203	Subway	1,600	20 x 80
204	UPS	1,600	20 x 80
205-207	Verizon Wireless	4,800	40 x 80
208	Sport Clips	1,450	20 x 80
209	Salon Oriana	1,600	20 x 80
210	Panda Express	2,400	30 x 80

Bays	Tenant	SF	Dimensions
301-304	Applebee's	6,426	75 x 80
305	GNC	1,600	20 x 80
306	GameStop	1,600	20 x 80
307	Great Clips	1,600	20 x 80
308	Available	2,400	20 x 80
309	Available	800	20 x 40

← (160,000/vpd) →

(113,000/vpd)

FRONTAGE ROAD

PENN AVENUE SOUTH (25,500/vpd)

KNOX AVENUE SOUTH

AMERICAN BOULEVARD (16,300/vpd)




Bays	Tenant	SF	Dimensions
601	Available	2,222	40 x 80
611	H & R Block	1,013	17 x 60
612	Available	1,347	22 x 60
613	Arrow Lift	1,223	22 x 60
630-631	Mattress Firm	4,578	45 x 100
637	Nails & Co.	1,420	20 x 70
638	Available	12,000	
641	Schuler Shoes	10,677	


SOUTHTOWN SHOPPING CENTER

Site Area 37 Acres
Leasable Area 534,650 SF
Parking Stalls 2,100


5/3/16

Bays	Tenant	SF	Dimensions
509-510	Travel Leaders	1,713	20 x 75
511	Christopher & Banks	3,538	24 x 117
512	Restwell Mattress	2,453	24 x 107
513-515	Famous Footwear	7,071	60 x 117
516	Massage Envy Spa	2,943	26 x 117
517-518	Carter's Children Wear	5,000	50 x 100

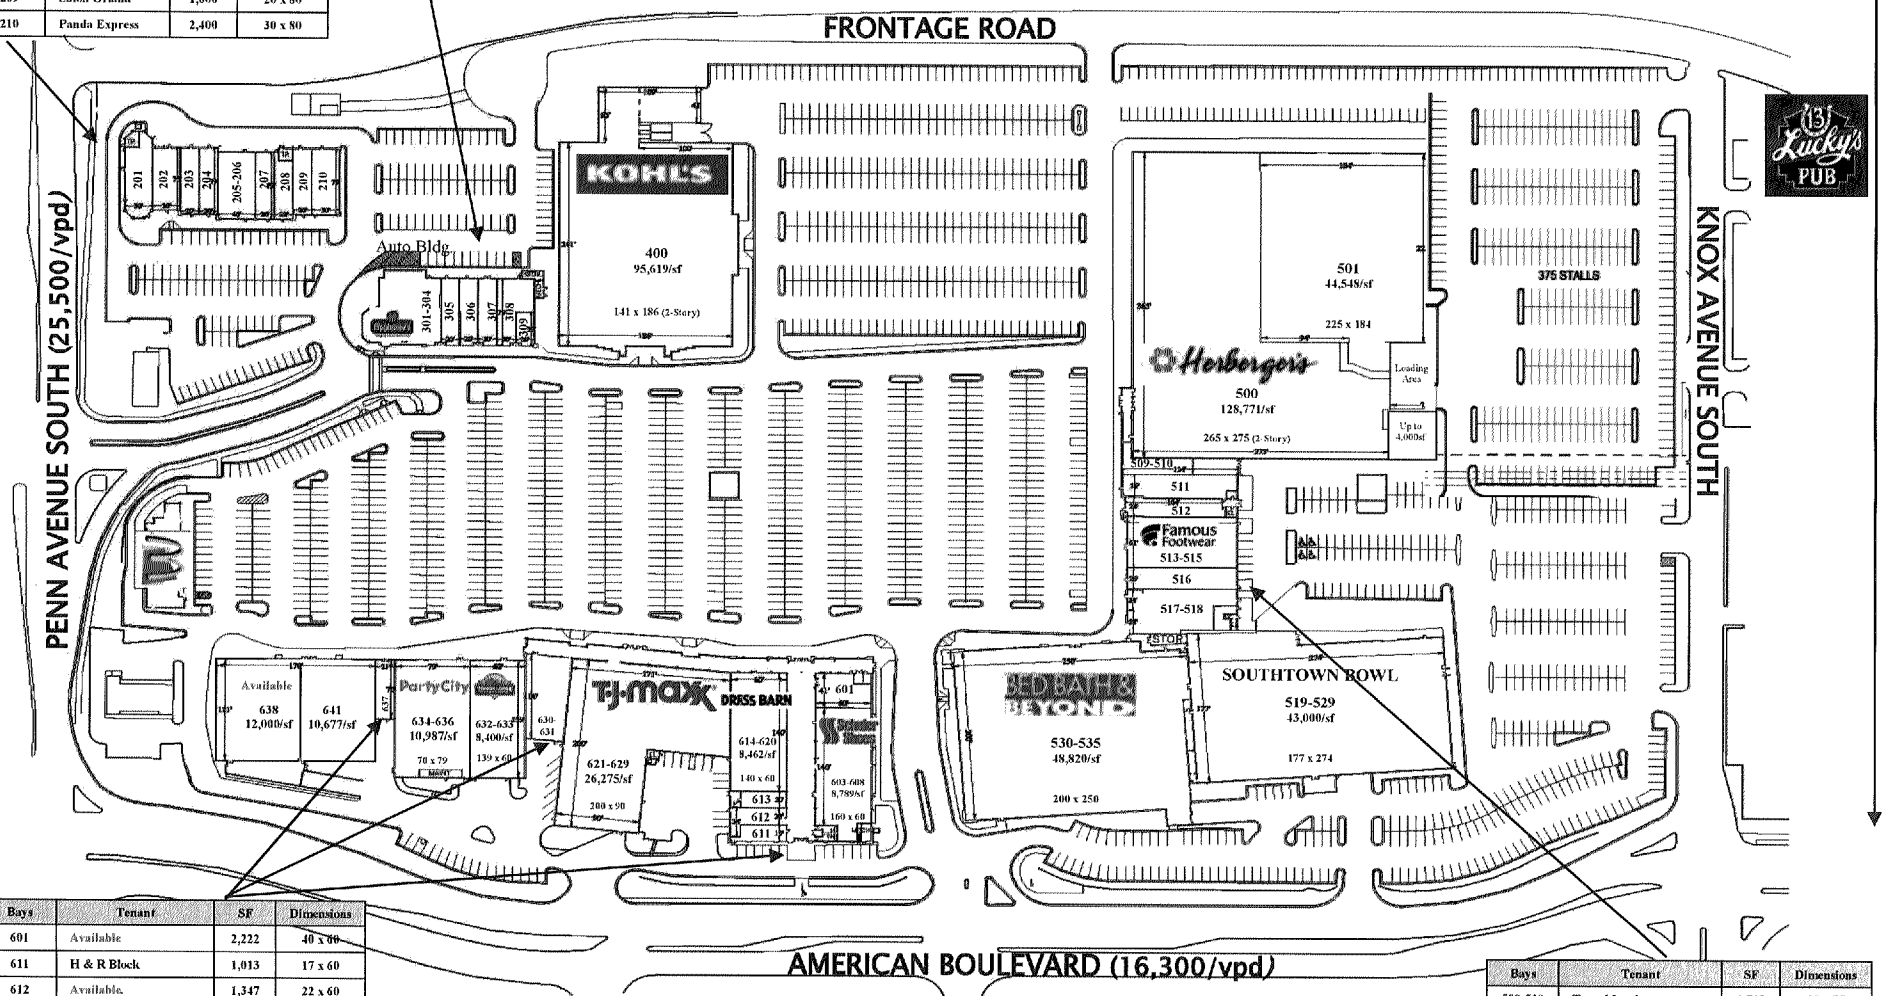

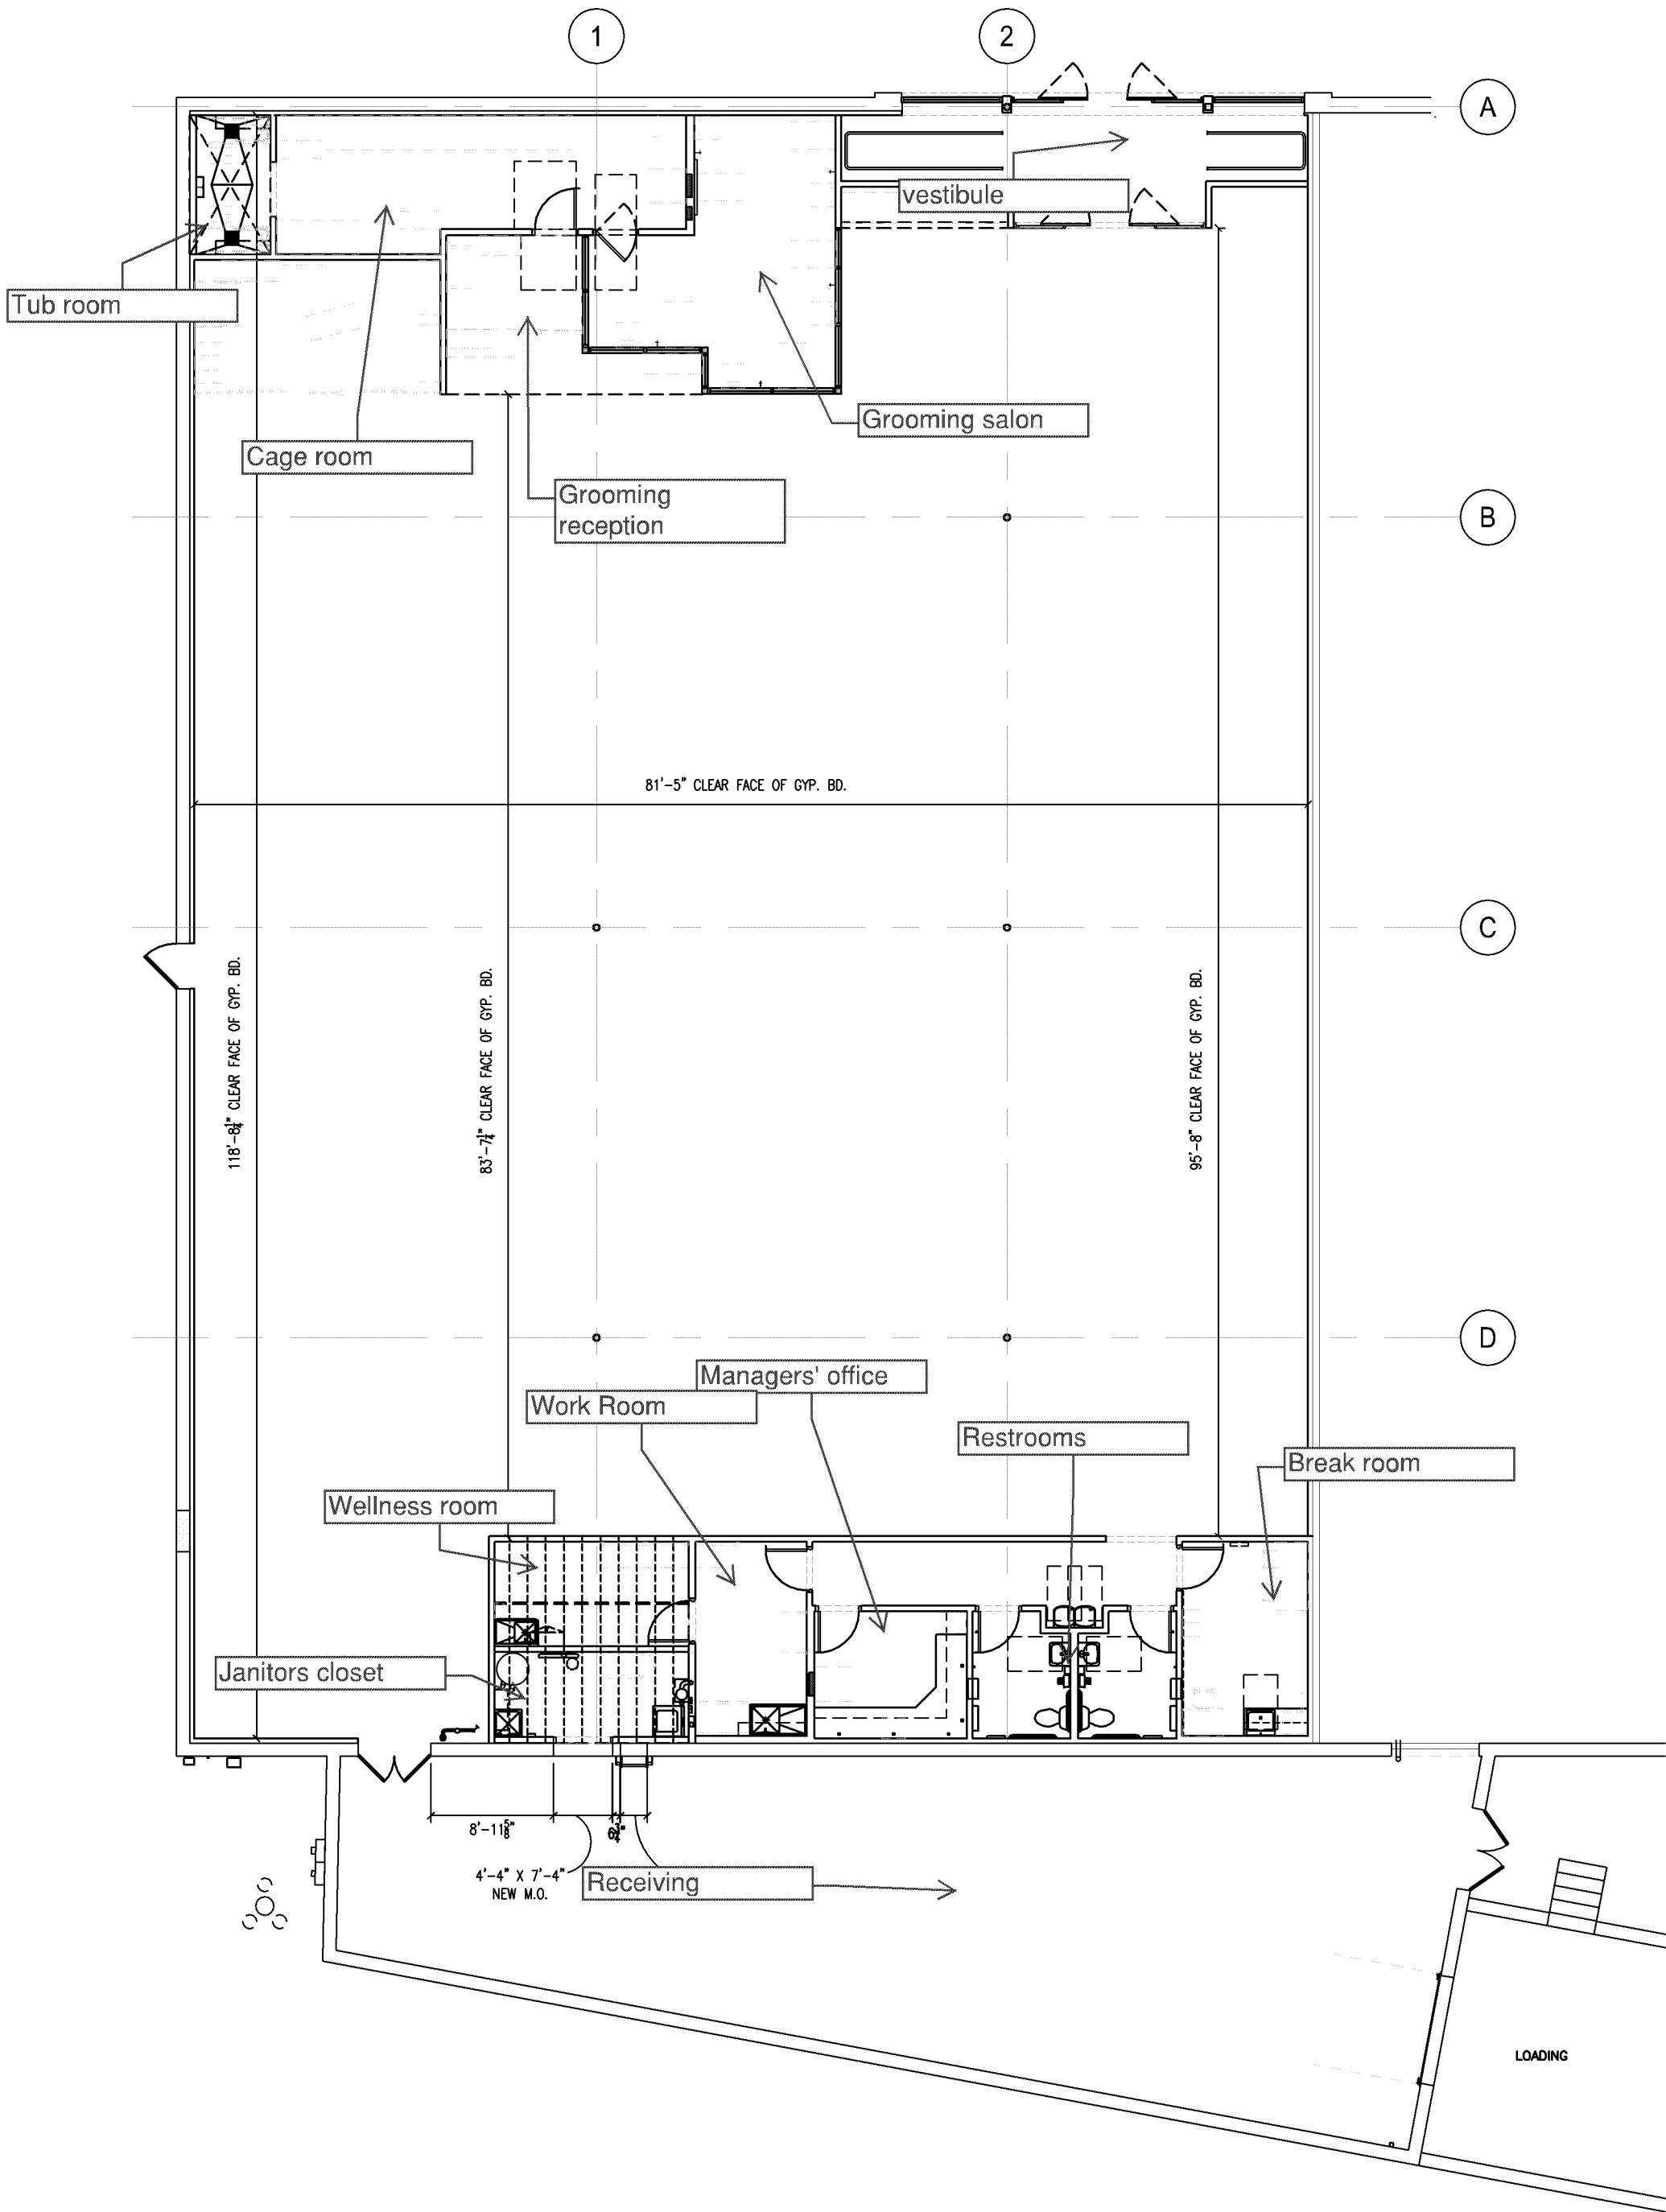


CONTRACTOR SHALL VERIFY EXISTING CONDITIONS AND CORRELATE DIMENSIONS PRIOR TO PROVIDING THE WORK DETAILED IN THESE DRAWINGS.
AND SHALL PROMPTLY NOTIFY THE ARCHITECT OF ANY DISCREPANCIES.
© COPYRIGHT SBLM ARCHITECTS PC. UNAUTHORIZED REPRODUCTION OR OTHER USE OF THIS DRAWING IS PROHIBITED.

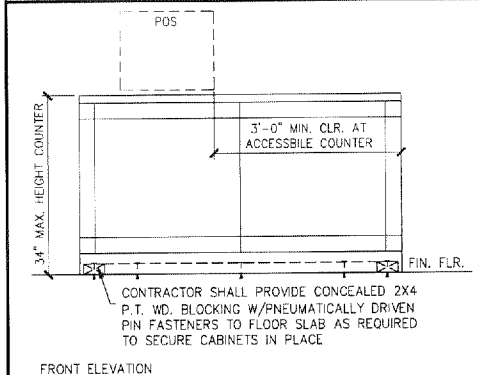

CHECKOUT COUNTER DETAIL	20
REF: A2.3	SOURCE: N.T.S.

- FLOOR PLAN KEYED NOTES:
- ELECTRICAL PANEL WITH 36" MIN. CLEAR FLOOR AREA IN FRONT OF PANEL.
- STORE FIXTURE PLAN NOTES, GENERAL:
- STORE FIXTURES, FURNISHINGS AND EQUIPMENT SHALL BE INSTALLED AND LOCATED IN ACCORDANCE WITH A STORE FIXTURE LAYOUT PLAN PROVIDED TO THE CONTRACTOR BY A PETCO REPRESENTATIVE AT THE TIME OF STORE FIXTURES, FURNISHINGS AND EQUIPMENT DELIVERIES TO THE JOBSITE. FINAL LOCATIONS MAY VARY FROM AS SHOWN ON THIS FLOOR PLAN.
 - REFER TO PROJECT MANUAL SECTION 10300 FOR PETCO STORE FIXTURE/ FURNISHINGS/ EQUIPMENT KEYCODES.
 - FIRE EXTINGUISHERS (10300) SHALL BE PROVIDED AS SPEC. AND IN ACCORDANCE WITH APPLICABLE CODES. FIRE EXTINGUISHERS SHOWN BASED ON 1 PER 3,000 S.F.
 - SYMBOL KEY:
● 3A-40B: C FIRE EXTINGUISHER W/ WALL BRACKET & SIGN (10300)

DESIGNER NOTE:
AS PER CODE IBC 2012 SECTION 906.3.1 PER 3,000 S.F.

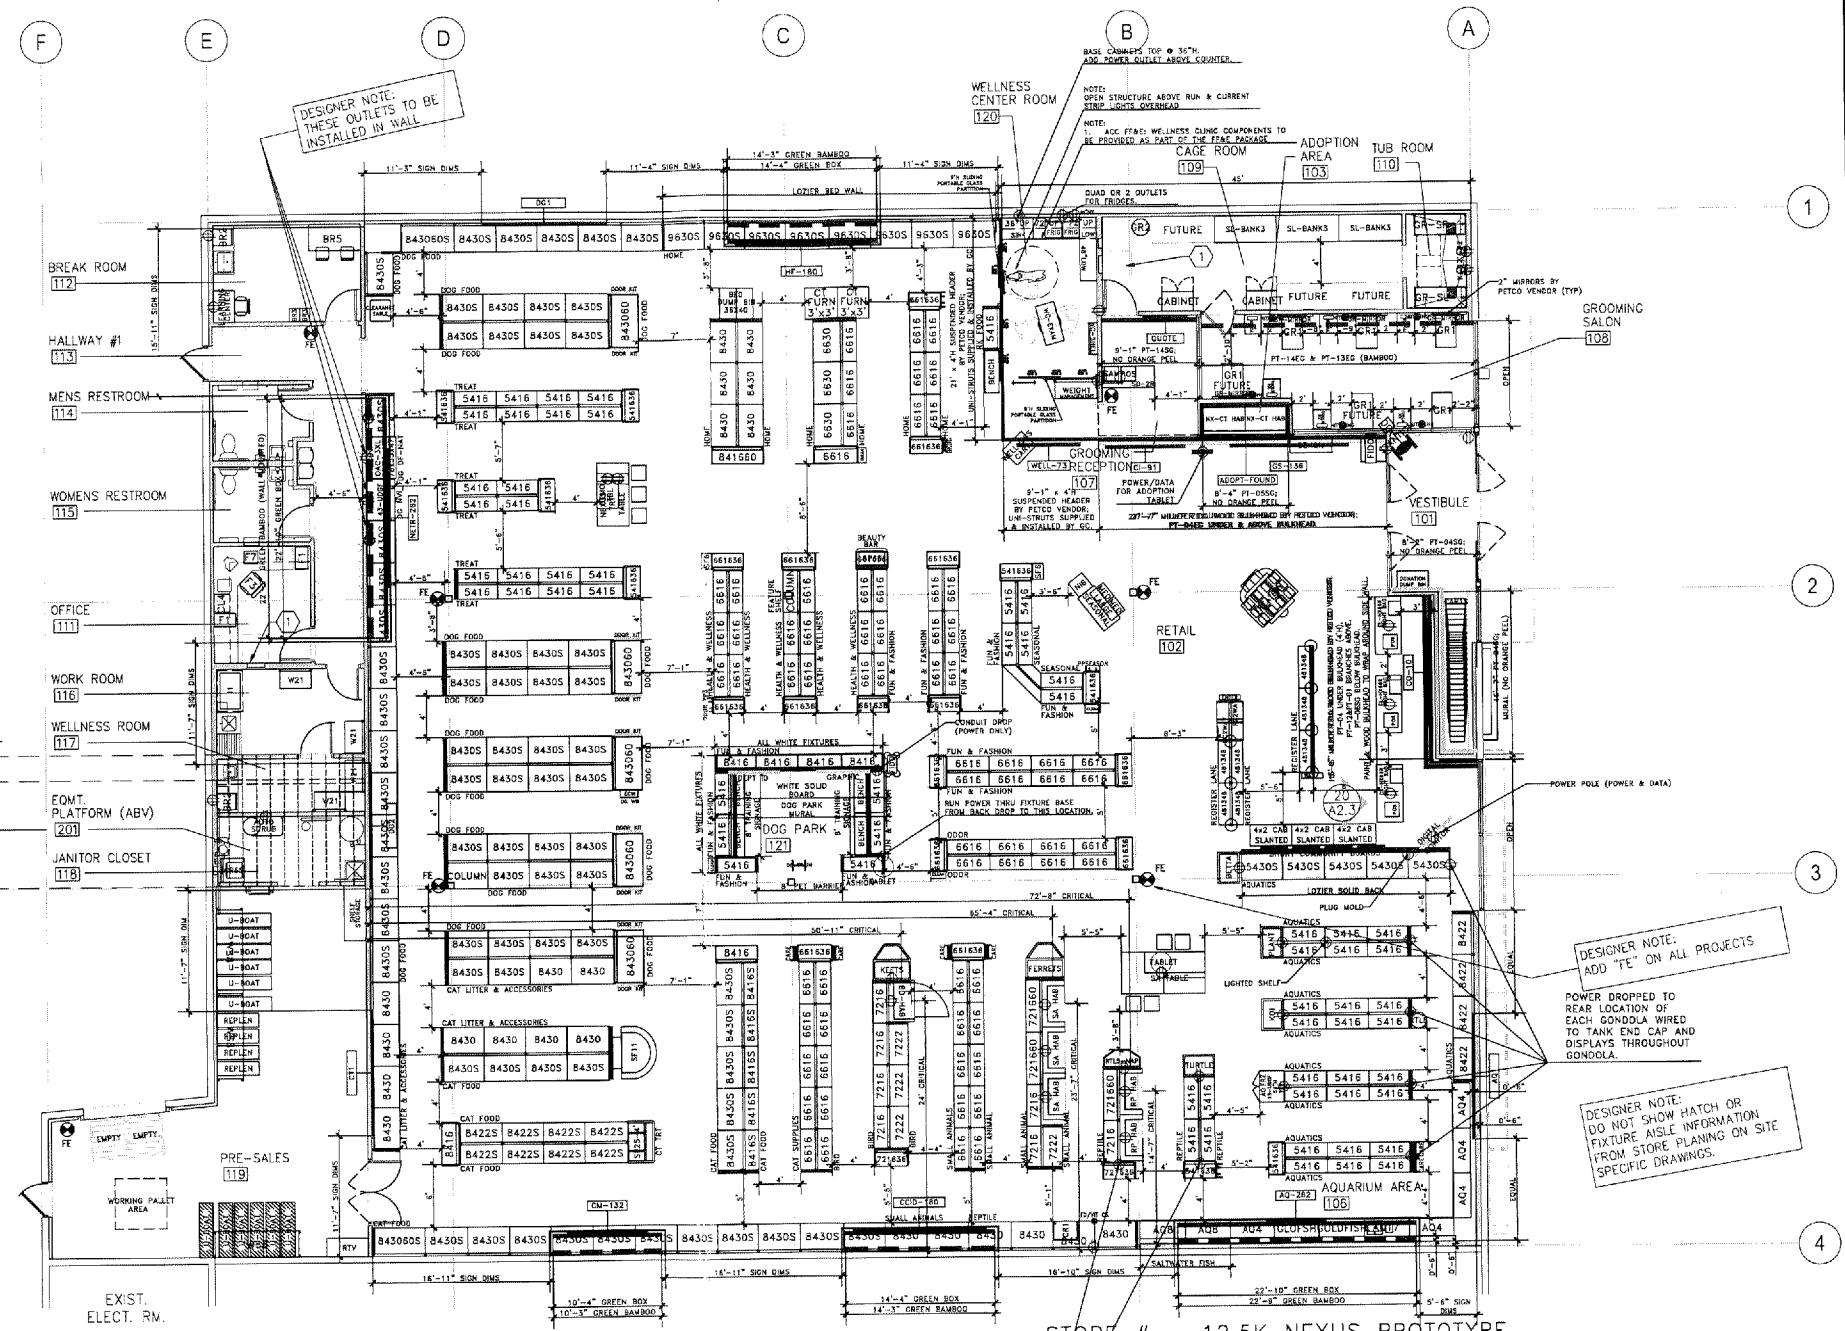

NEXUS (TIER B) - 12,500 SQ. FT.
SALES FLOOR - 9,680 SQ. FT.

- NEXUS WALL PAINT
- PT-065G: REGISTER SIGNAGE WALL & 54" H LOW WALL
 - PT-135G (BAMBOO PATTERN) & PT-145G: GROOMING SALON
 - PT-145G: WALL BEHIND GROOMING RECEPTION COUNTER
 - PT-045G: WALL NEXT TO & IN FRONT OF CARTS IN VESTIBULE
 - PT-045G: SERVICES HEADER ABOVE BULKHEAD
 - PT-055G: ADOPTION AREA WHERE CT HAS ARE
 - GREEN DIMENSIONAL BAMBOO PATTERN ABOVE DEPT 129
 - SALES FLOOR: PT-125G (BAMBOO) & PT-D15G
- NOTE:
- "30" DESIGNATES SEMI-GLOSS FOR DIRECTLY APPLIED SIGNAGE.
 - NO GRANGE FEE ON DIRECTLY APPLIED SIGNAGE SURFACES.
 - STORE SPECIFIC AREAS TBD PER REVIEW.

- POWER/DATA
- TRADITIONAL POWER/DATA DROP FROM ABOVE VIA CONDUIT OR POWER POLE
 - POWER/DATA FROM BELOW GROUND VIA TRENCHED LOCATION
 - POWER FOR FUTURE FRIDGE/FREEZER LOCATION BOX TO REMAIN AT CEILING UNTIL NEEDED
 - MILLER ZELL WOOD BULKHEAD ABOVE SERVICES & REGISTER WALL
 - HUNTER DOUGLAS BULKHEAD ABOVE SERVICES & REGISTER WALL

SFP DESIGN	SFP TO PROJECT MATES	VERSION
BY:	DATE POSTED:	-
REV. BY:	DATE POSTED:	-
REV. BY:	DATE POSTED:	-
REV. BY:	DATE POSTED:	-
REV. BY:	DATE POSTED:	-
REV. BY:	DATE POSTED:	-

STORE FIXTURE PLAN
REF: A2.3 SOURCE: 1/8" = 1'-0"

SBLM Architects
11430 N. Kendall Drive, Suite 310
Miami, FL 33157
Tel: 305.412.6731
Fax: 305.412.6731
www.sblm.com

SBLM

THIS DRAWING IS FOR DESIGN INTENT ONLY. IT SHALL NOT BE USED FOR CONSTRUCTION PURPOSES. ANY CHANGES TO THE DRAWING MUST BE PREPARED BY AN AUTHORIZED, LICENSED DESIGN PROFESSIONAL FOR EACH INDIVIDUAL PROJECT.

petco

PETCO ANIMAL SUPPLIES STORES, INC. "NEXUS TIER B" PROTOTYPE
CITY, STATE, ZIP CODE

DESCRIPTION	DATE
PROTO BULLETIN 1503	09-14-15

NOT FOR CONSTRUCTION

SBLM JOB #	PETCO P.M. JOB #
014022.06	00000
DRAWN	C-REX/MS

DRAWING TITLE:
STORE FIXTURE PLAN

A2.3