
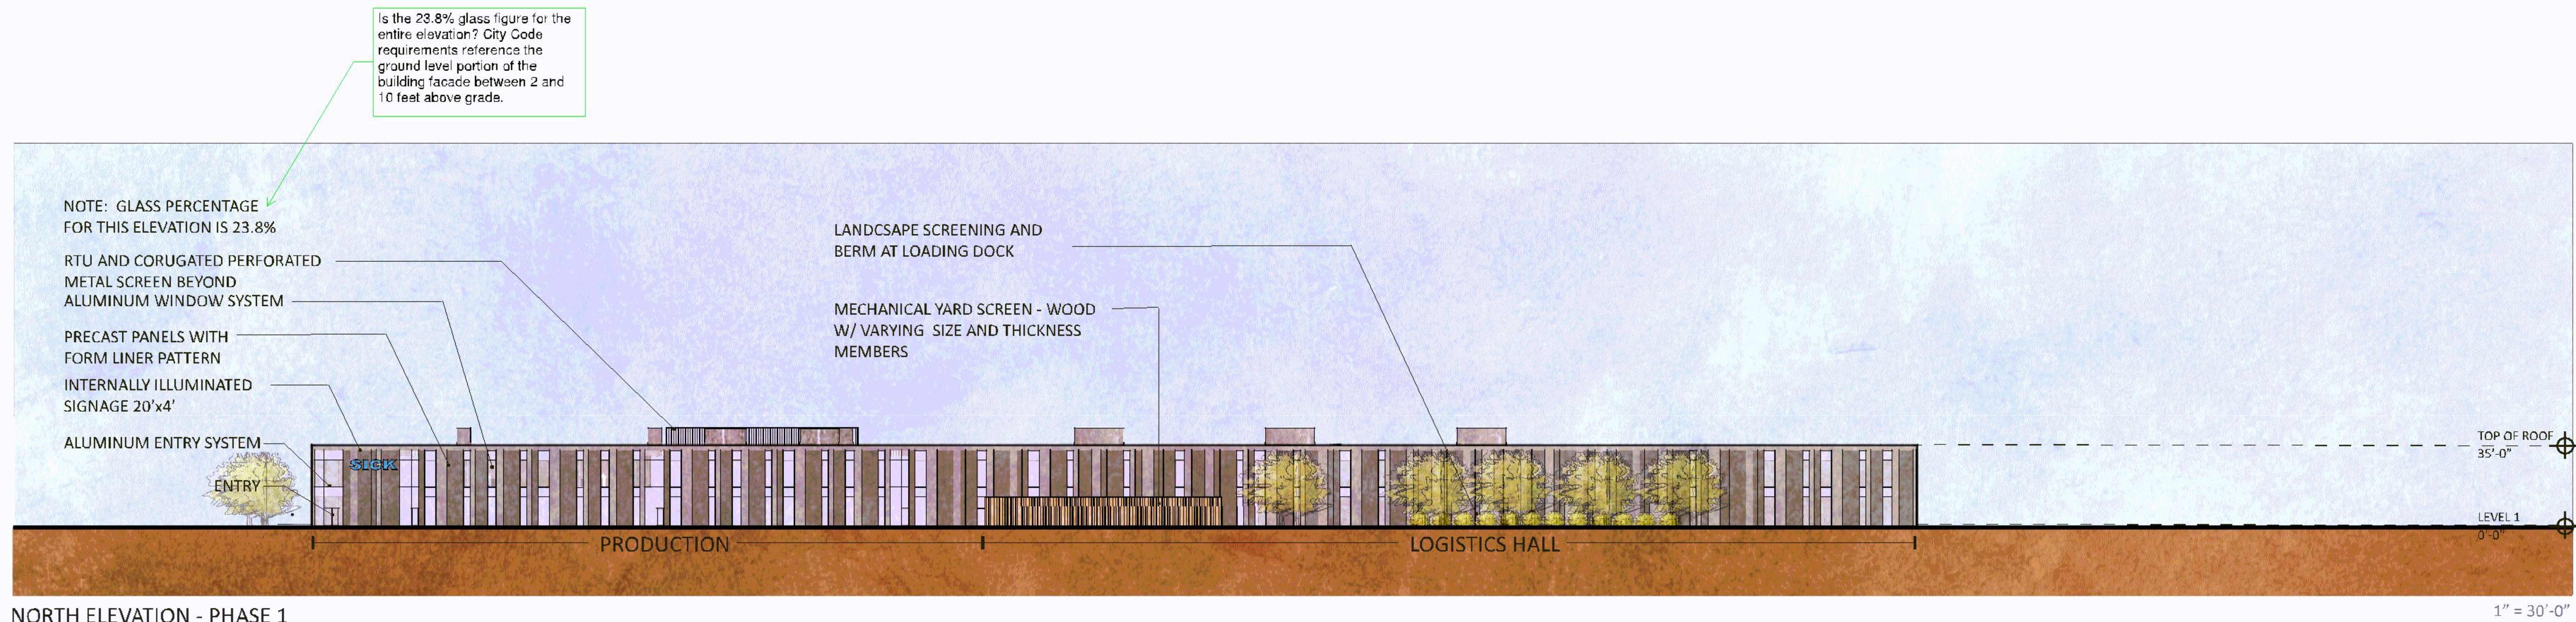


Project Information			
Phase:	Schematic Design	Date:	03/13/2019
Project No:	PR18-0591	PG: / ARC:	SJNB
SICK Technology Campus			

Sheet Title	
Phase 1 & 4 Elevations	

Sheet Number	Current Revision
P1-300	

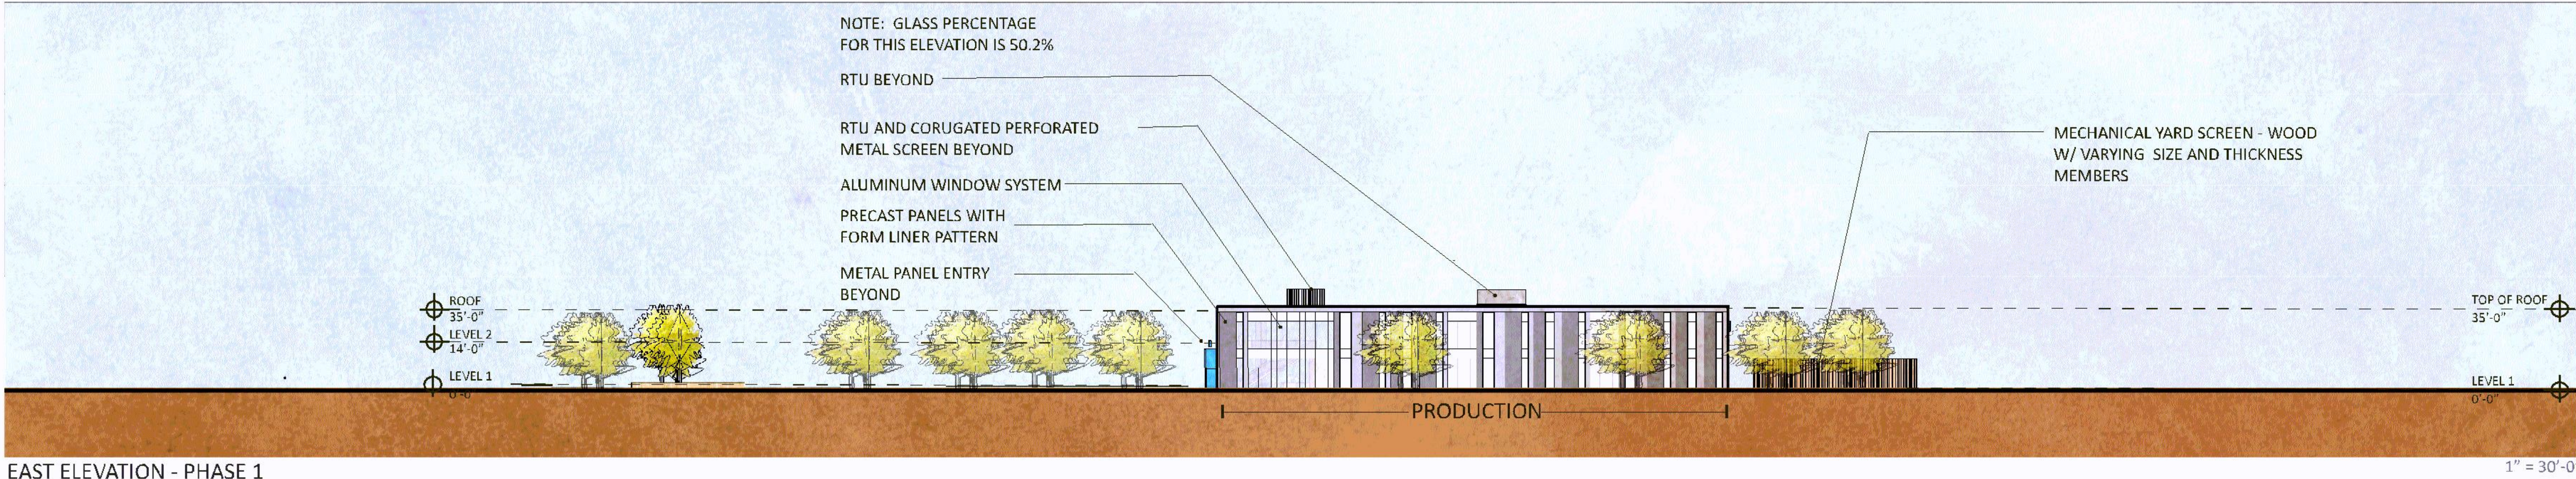

EAST ELEVATION - PHASE 1




EAST ELEVATION - PHASE 4

Project Information			
Phase:	Schematic Design	Date:	03/13/2019
Project No:	PR18-059H	PG: / ARC:	SJNB
SICK Technology Campus			

Sheet Title
Phase 1 & 4 Elevations


Sheet Number
P1-301

Current Revision

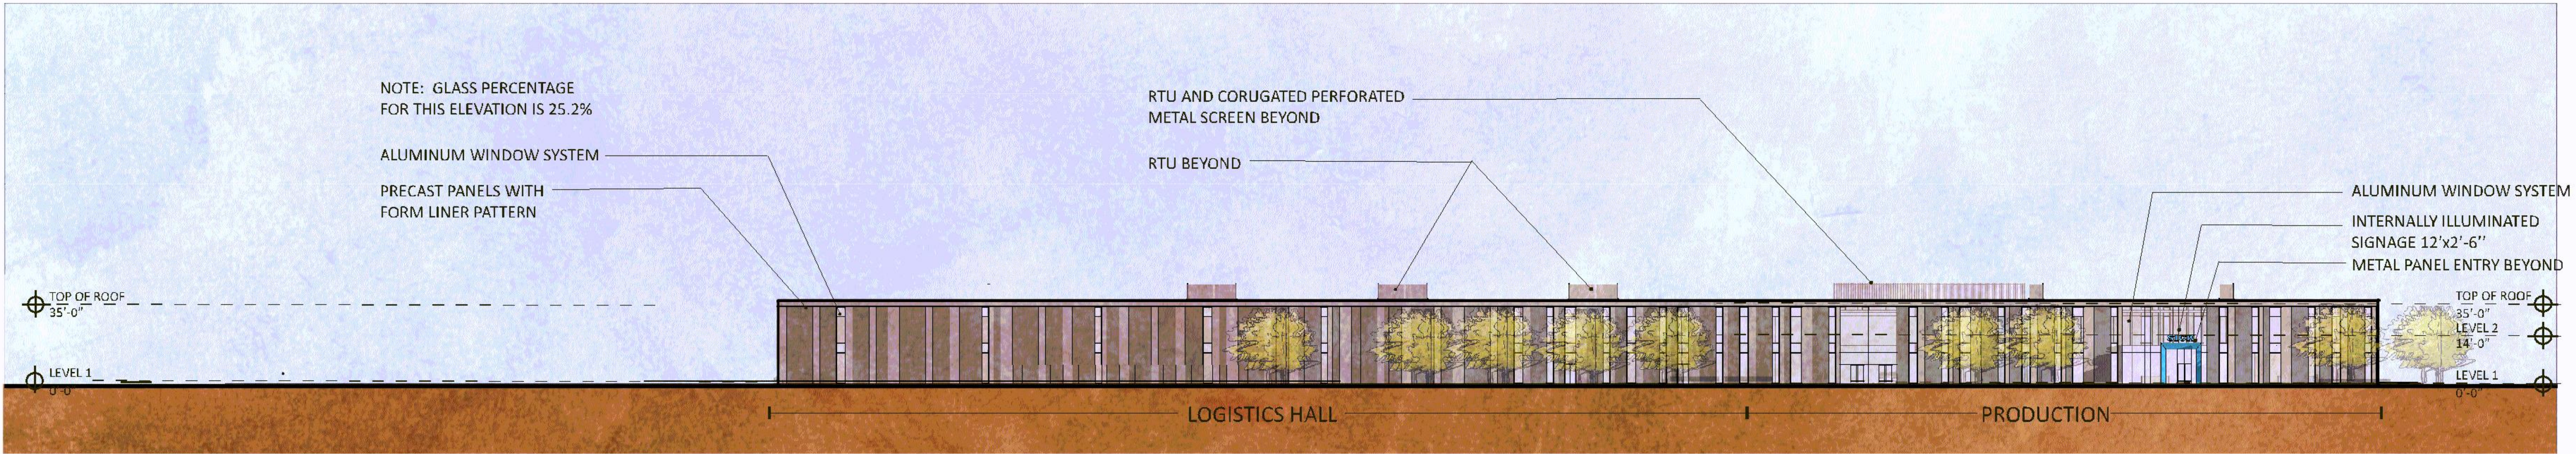

SOUTH ELEVATION - PHASE 1

1" = 30'-0"

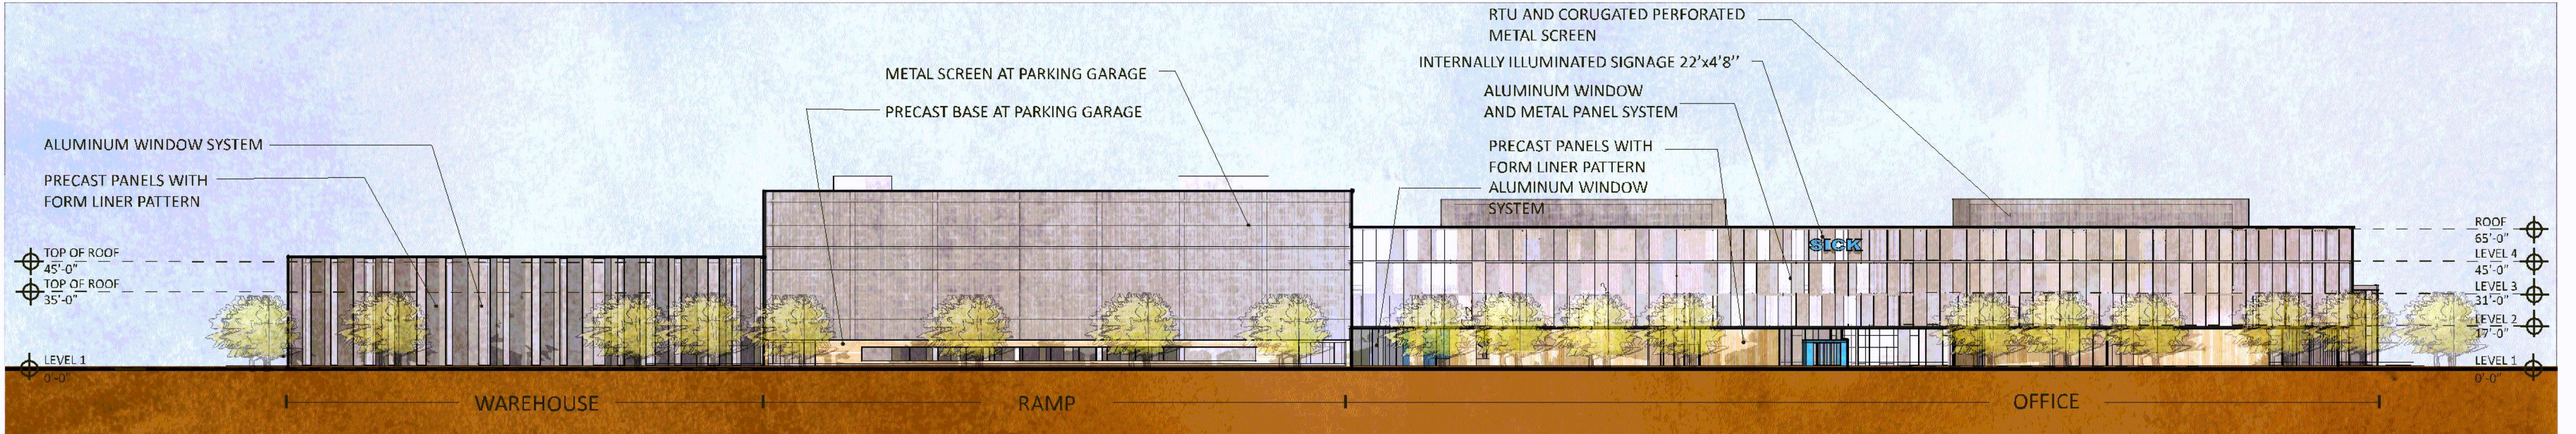

SOUTH ELEVATION - PHASE 4


1" = 30'-0"

Project Information			
Phase:	Schematic Design	Date:	03/13/2019
Project No:	PR18-0591	PG: / ARC:	SJNB
SICK Technology Campus			

Sheet Title	
Phase 1 & 4 Elevations	


Sheet Number	Current Revision
P1-302	

DATE: 03/13/2019 BY: SJNB

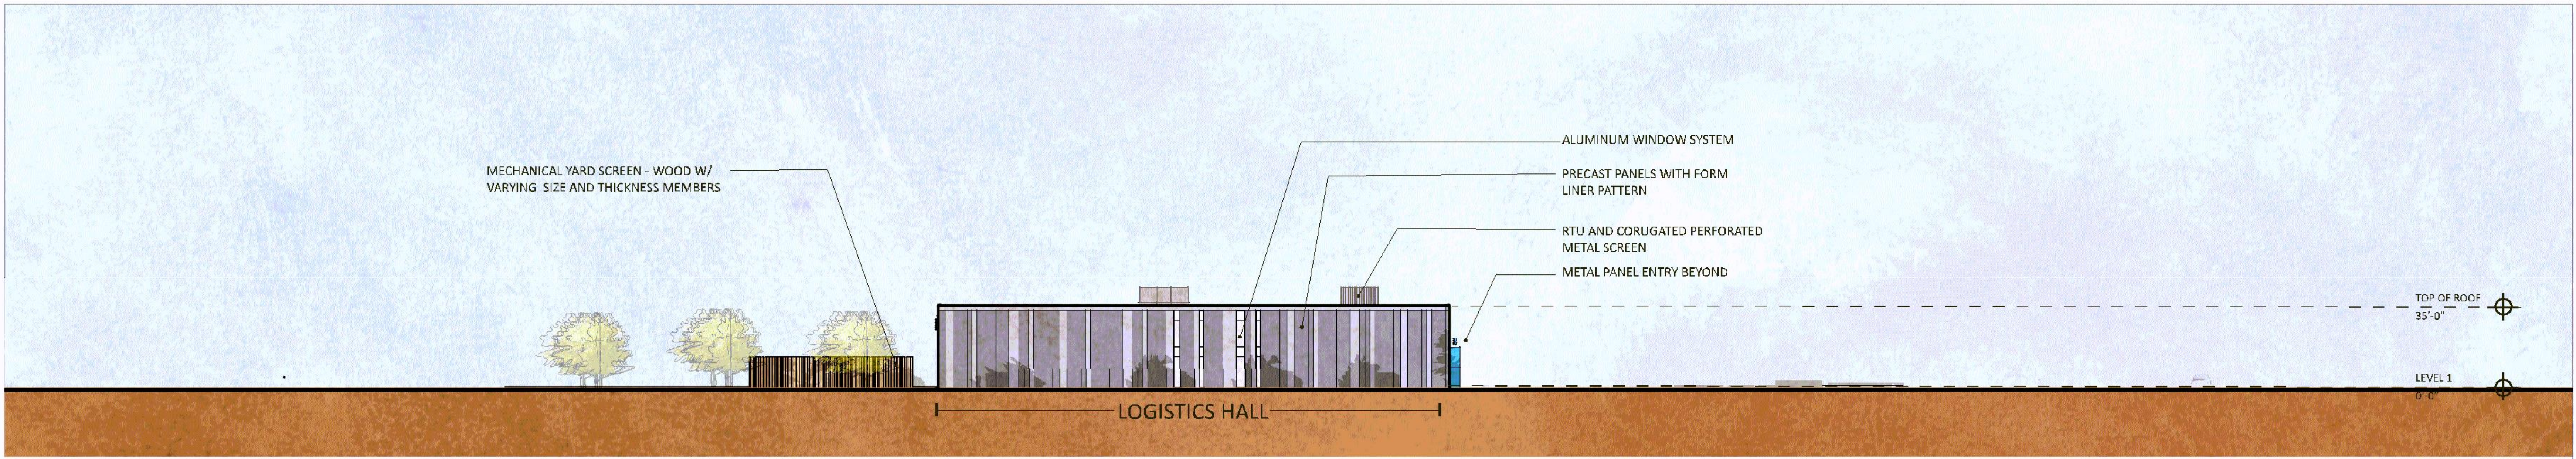

WEST ELEVATION - PHASE 1

1" = 30'-0"

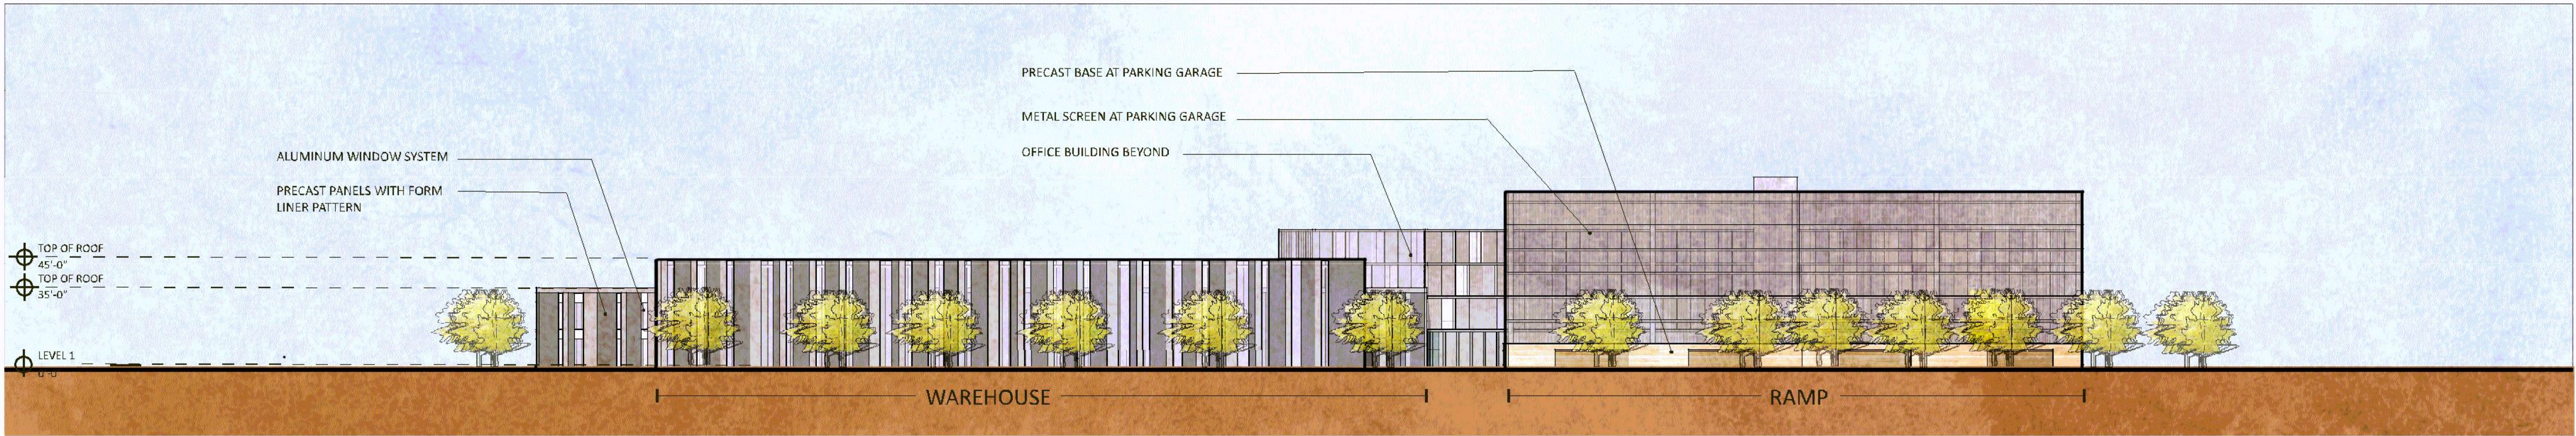

WEST ELEVATION - PHASE 4


1" = 30'-0"

Project Information			
Phase:	Schematic Design	Date:	03/13/2019
Project No:	PR18-059H	PG: / ARC:	SJNB
SICK Technology Campus			

Sheet Title
Phase 1 & 4 Elevations

Sheet Number	Current Revision
P1-303	

© 2019 Cunningham Group Architecture, Inc. All Rights Reserved.

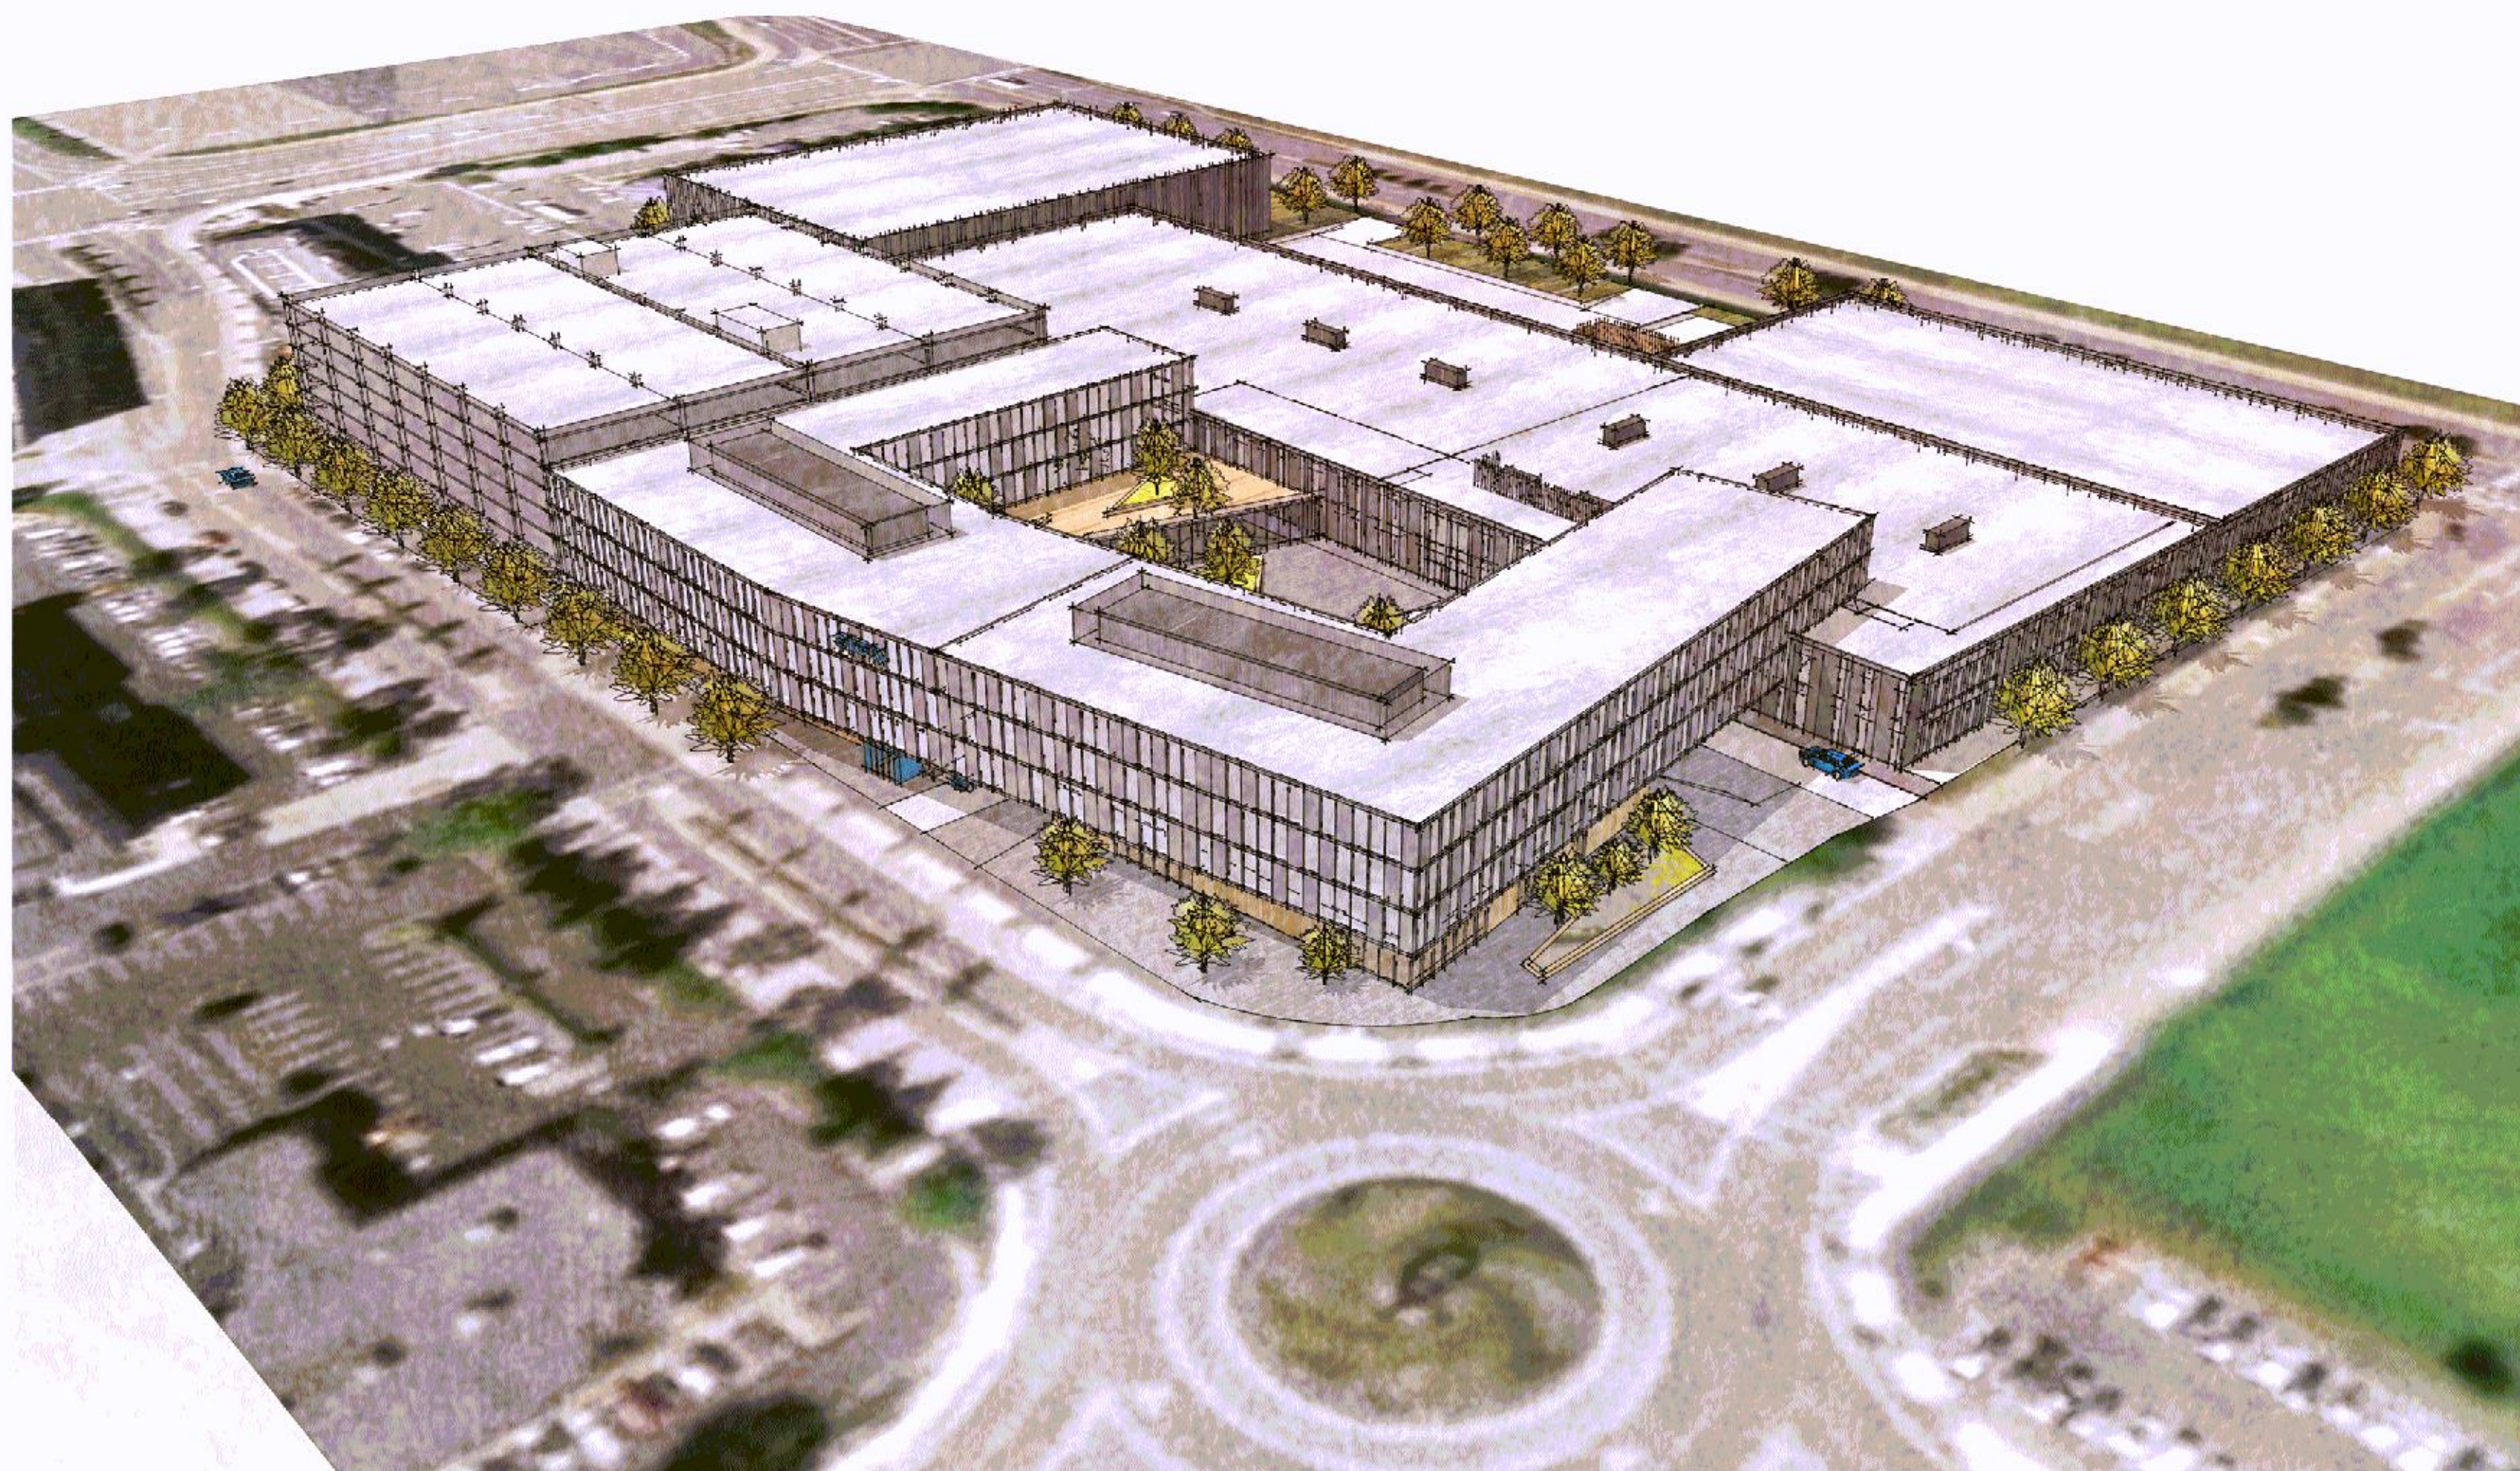

AERIAL FROM THE SOUTHEAST - PHASE 4



AERIAL FROM THE NORTHEAST - PHASE 4



AERIAL FROM THE NORTHWEST - PHASE 4



AERIAL FROM THE SOUTHWEST - PHASE 4



CUNNINGHAM
G R O U P

Cunningham Group Architecture, Inc.
231 Main St. SE, Suite 320, Minneapolis, MN 55414
www.cunningham.com

**PRELIMINARY NOT FOR
CONSTRUCTION**

Revisions
No. Date Description

Project Information
Phase: Schematic Design Date: 03/13/2019
Project No: PR18-0591 PID / AIC: SJNB
SICK Technology Campus

Sheet Title
Phase 1 & 4 Elevations

Sheet Number
P1-304

Scale: 1/8" = 1'-0"