


CONCRETE

GRAVEL





verizon[✓]
BLOOMINGTON MSC EXPANSION
10801 BUSH LAKE ROAD
BLOOMINGTON, MN.

[illegible]

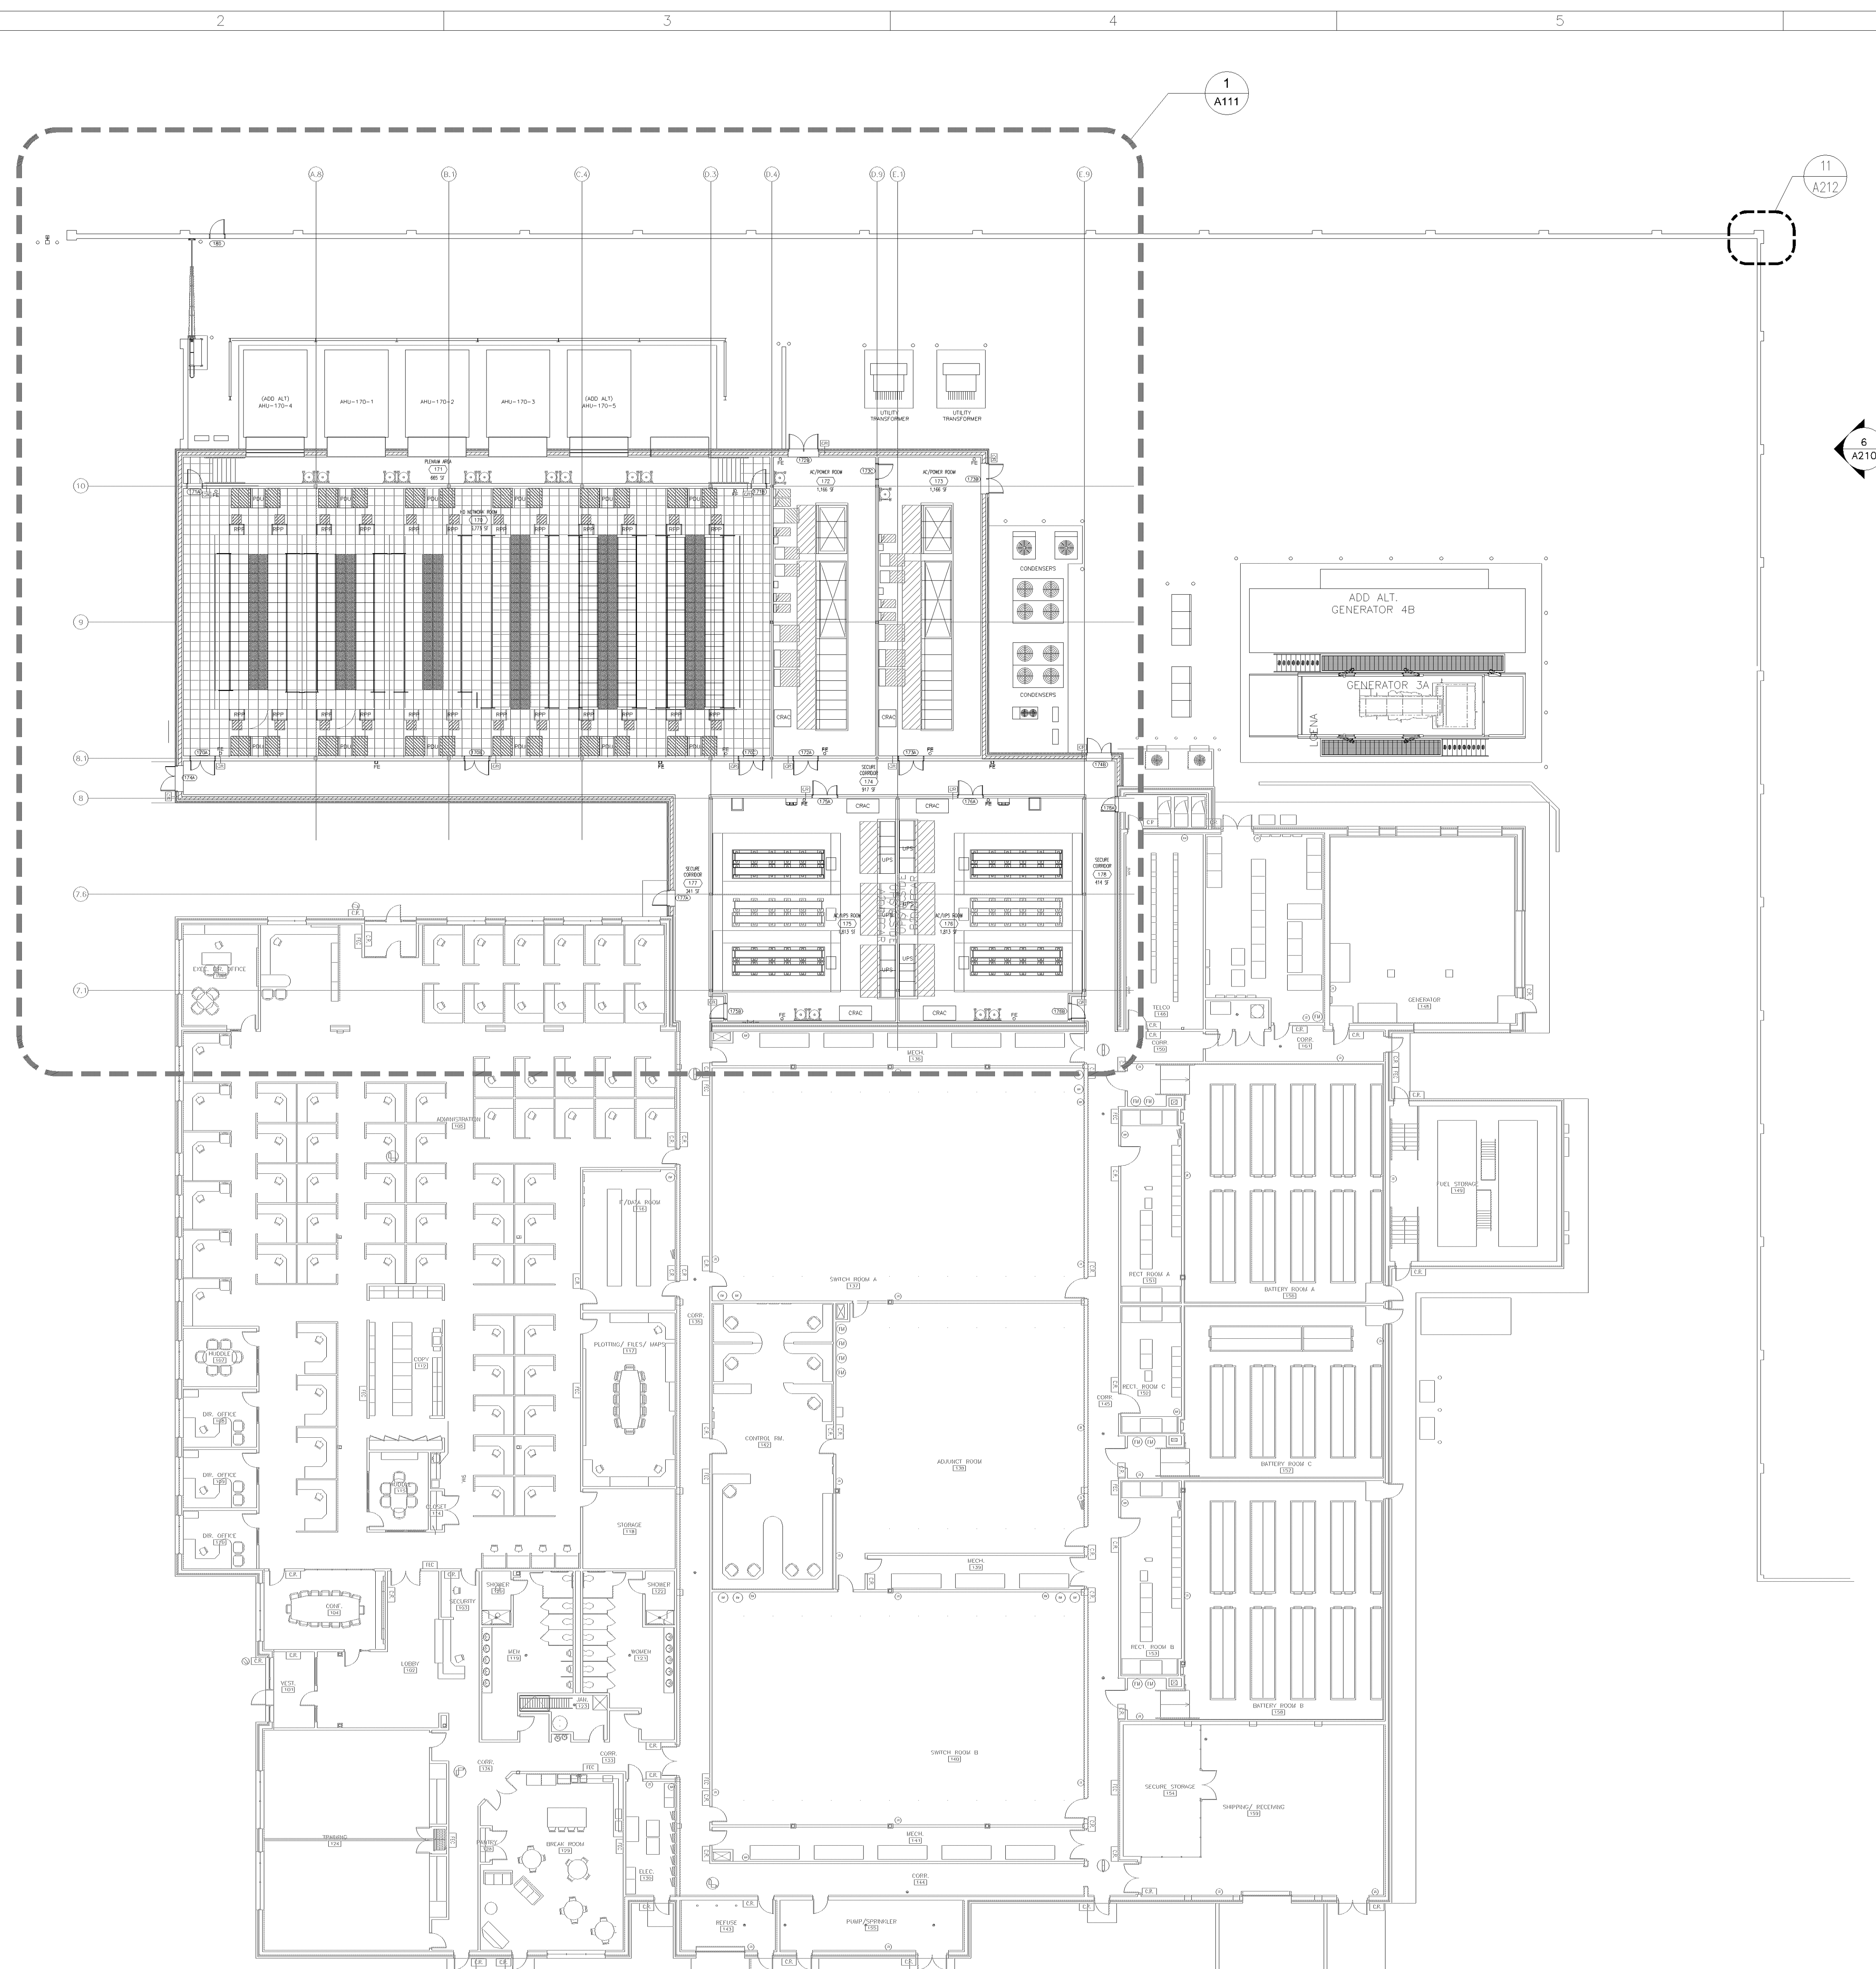

1 OVERALL FLOOR PLAN
A110 SCALE: 1/16" = 1'-0"

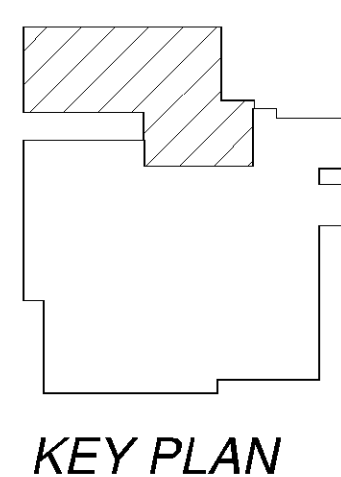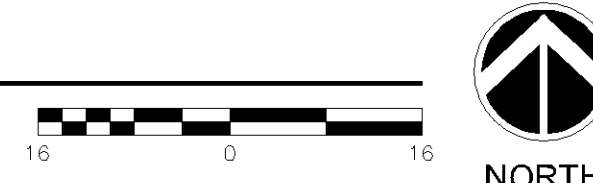

verizon[✓]

This drawing was prepared solely for the use of Verizon Wireless and must only be used by Verizon Wireless employees, contractors, and vendors while performing the work shown on this drawing. Any other use of this drawing is forbidden.

m MORRISON HERSHFIELD
MISSION CRITICAL
1455 LINCOLN PARKWAY, SUITE 500
ATLANTA, GA 30346
TEL: 770.379.8500 FAX: 770.379.8501
WWW.MORRISONHERSHFIELD.COM

Do not scale drawings. Contractor must verify all dimensions and advise Consultants of any errors or omissions. No variations or modifications to work shown shall be implemented without prior written approval. All previous issues of this drawing are superseded by the latest revision. All drawings and specifications remain the property of Morrison Hershfield Corporation.

SUBCONSULTANT

verizon[✓]
BLOOMINGTON MSC EXPANSION
10801 BUSH LAKE ROAD
BLOOMINGTON, MN.

[illegible]


NETWORK COMPLIANCE SUBMITTALS	DATE
ISSUED FOR PRELIMINARY REVIEW	04/24/2020
ISSUED FOR 30% SUBMISSION	05/29/2020
ISSUED FOR 60% SUBMISSION	07/24/2020
ISSUED FOR 90% SUBMISSION	09/21/2020

PROJECT NO:	200174900	STAMP
CAD DWG FILE:	A110	
DESIGNED BY:	JP	
DRAWN BY:	KNC	
CHECKED BY:	KM	
COPYRIGHT:	MAY 2020	

SHEET TITLE

OVERALL FLOOR PLAN

SHEET NUMBER **A110**

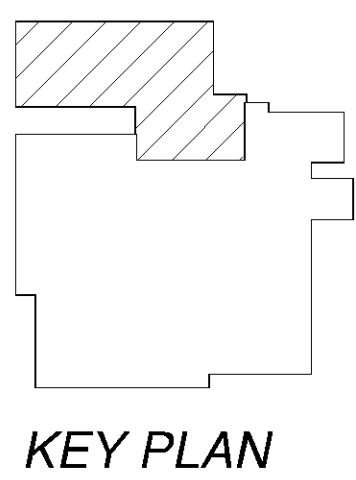

SHEET TITLE	ENLARGED FLOOR PLAN EXPANSION
SHEET NUMBER	A111

Xref_Vis_Vis_CombiTB_20x42.dwg

LAST MODIFIED: 2021-11-14 PM 4:05:00
EDITED BY: J. HERSHFIELD
FILE LOCATION: C:\Users\jshers\OneDrive\Documents\2021\11\14\2021_11_14_11\2021_11_14_11.dwg
C:\Users\jshers\OneDrive\Documents\2021\11\14\2021_11_14_11.dwg

Permit and Engineered plans
required for retaining wall.


6 EAST SCREENWALL ELEVATION
SCALE: 3/32" = 1'-0"



5 NORTH ELEVATION
SCALE: 3/32" = 1'-0"



4 NORTH ELEVATION - AT SCREENWALL
SCALE: 3/32" = 1'-0"

 


3 WEST ELEVATION
SCALE: 3/32" = 1'-0"



1 SOUTH ELEVATION
SCALE: 3/32" = 1'-0"



2 EAST ELEVATION
SCALE: 3/32" = 1'-0"

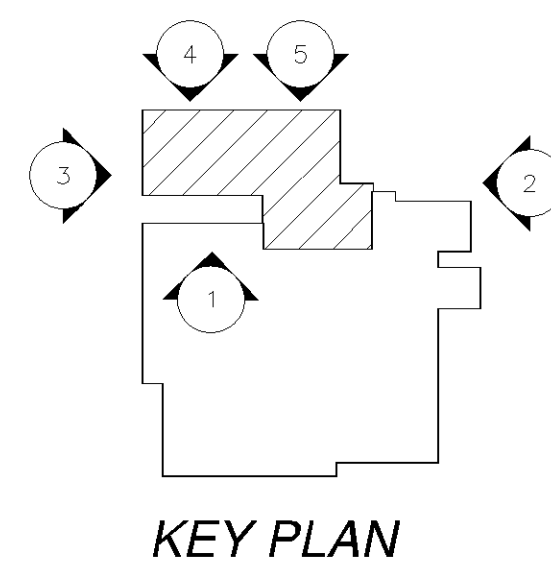

verizon

This drawing was prepared solely for the use of Verizon Wireless, and must only be used by Verizon Wireless employees, contractors, and vendors while performing the work shown on this drawing. Any other use of this drawing is forbidden.

MORRISON HERSHFIELD
MISSION CRITICAL

1455 LINCOLN PARKWAY, SUITE 500
ATLANTA, GA 30346
TEL: 770.379.8500 FAX: 770.379.8501
WWW.MORRISONHERSHFIELD.COM

Do not scale drawings. Contractor must verify all dimensions and advise Consultants of any errors or omissions. No variations or modifications to work shown shall be implemented without prior written approval. All previous issues of this drawing are superseded by the latest revision. All drawings and specifications remain the property of Morrison Hershfield Corporation.

SUBCONSULTANT

verizon
BLOOMINGTON MSC EXPANSION
10801 BUSH LAKE ROAD
BLOOMINGTON, MN.


REV	DESCRIPTION	DATE

NETWORK COMPLIANCE SUBMITTALS	DATE
ISSUED FOR PRELIMINARY REVIEW	04/24/2020
ISSUED FOR 30% SUBMISSION	05/29/2020
ISSUED FOR 60% SUBMISSION	07/24/2020
ISSUED FOR 90% SUBMISSION	08/21/2020

PROJECT NO: 200174000	STAMP
CAD DWG FILE: A210	
DESIGNED BY: JP	
DRAWN BY: KNC	
CHECKED BY: KM	
COPYRIGHT: MAY 2020	

SHEET TITLE
BUILDING ELEVATIONS

SHEET NUMBER
A210

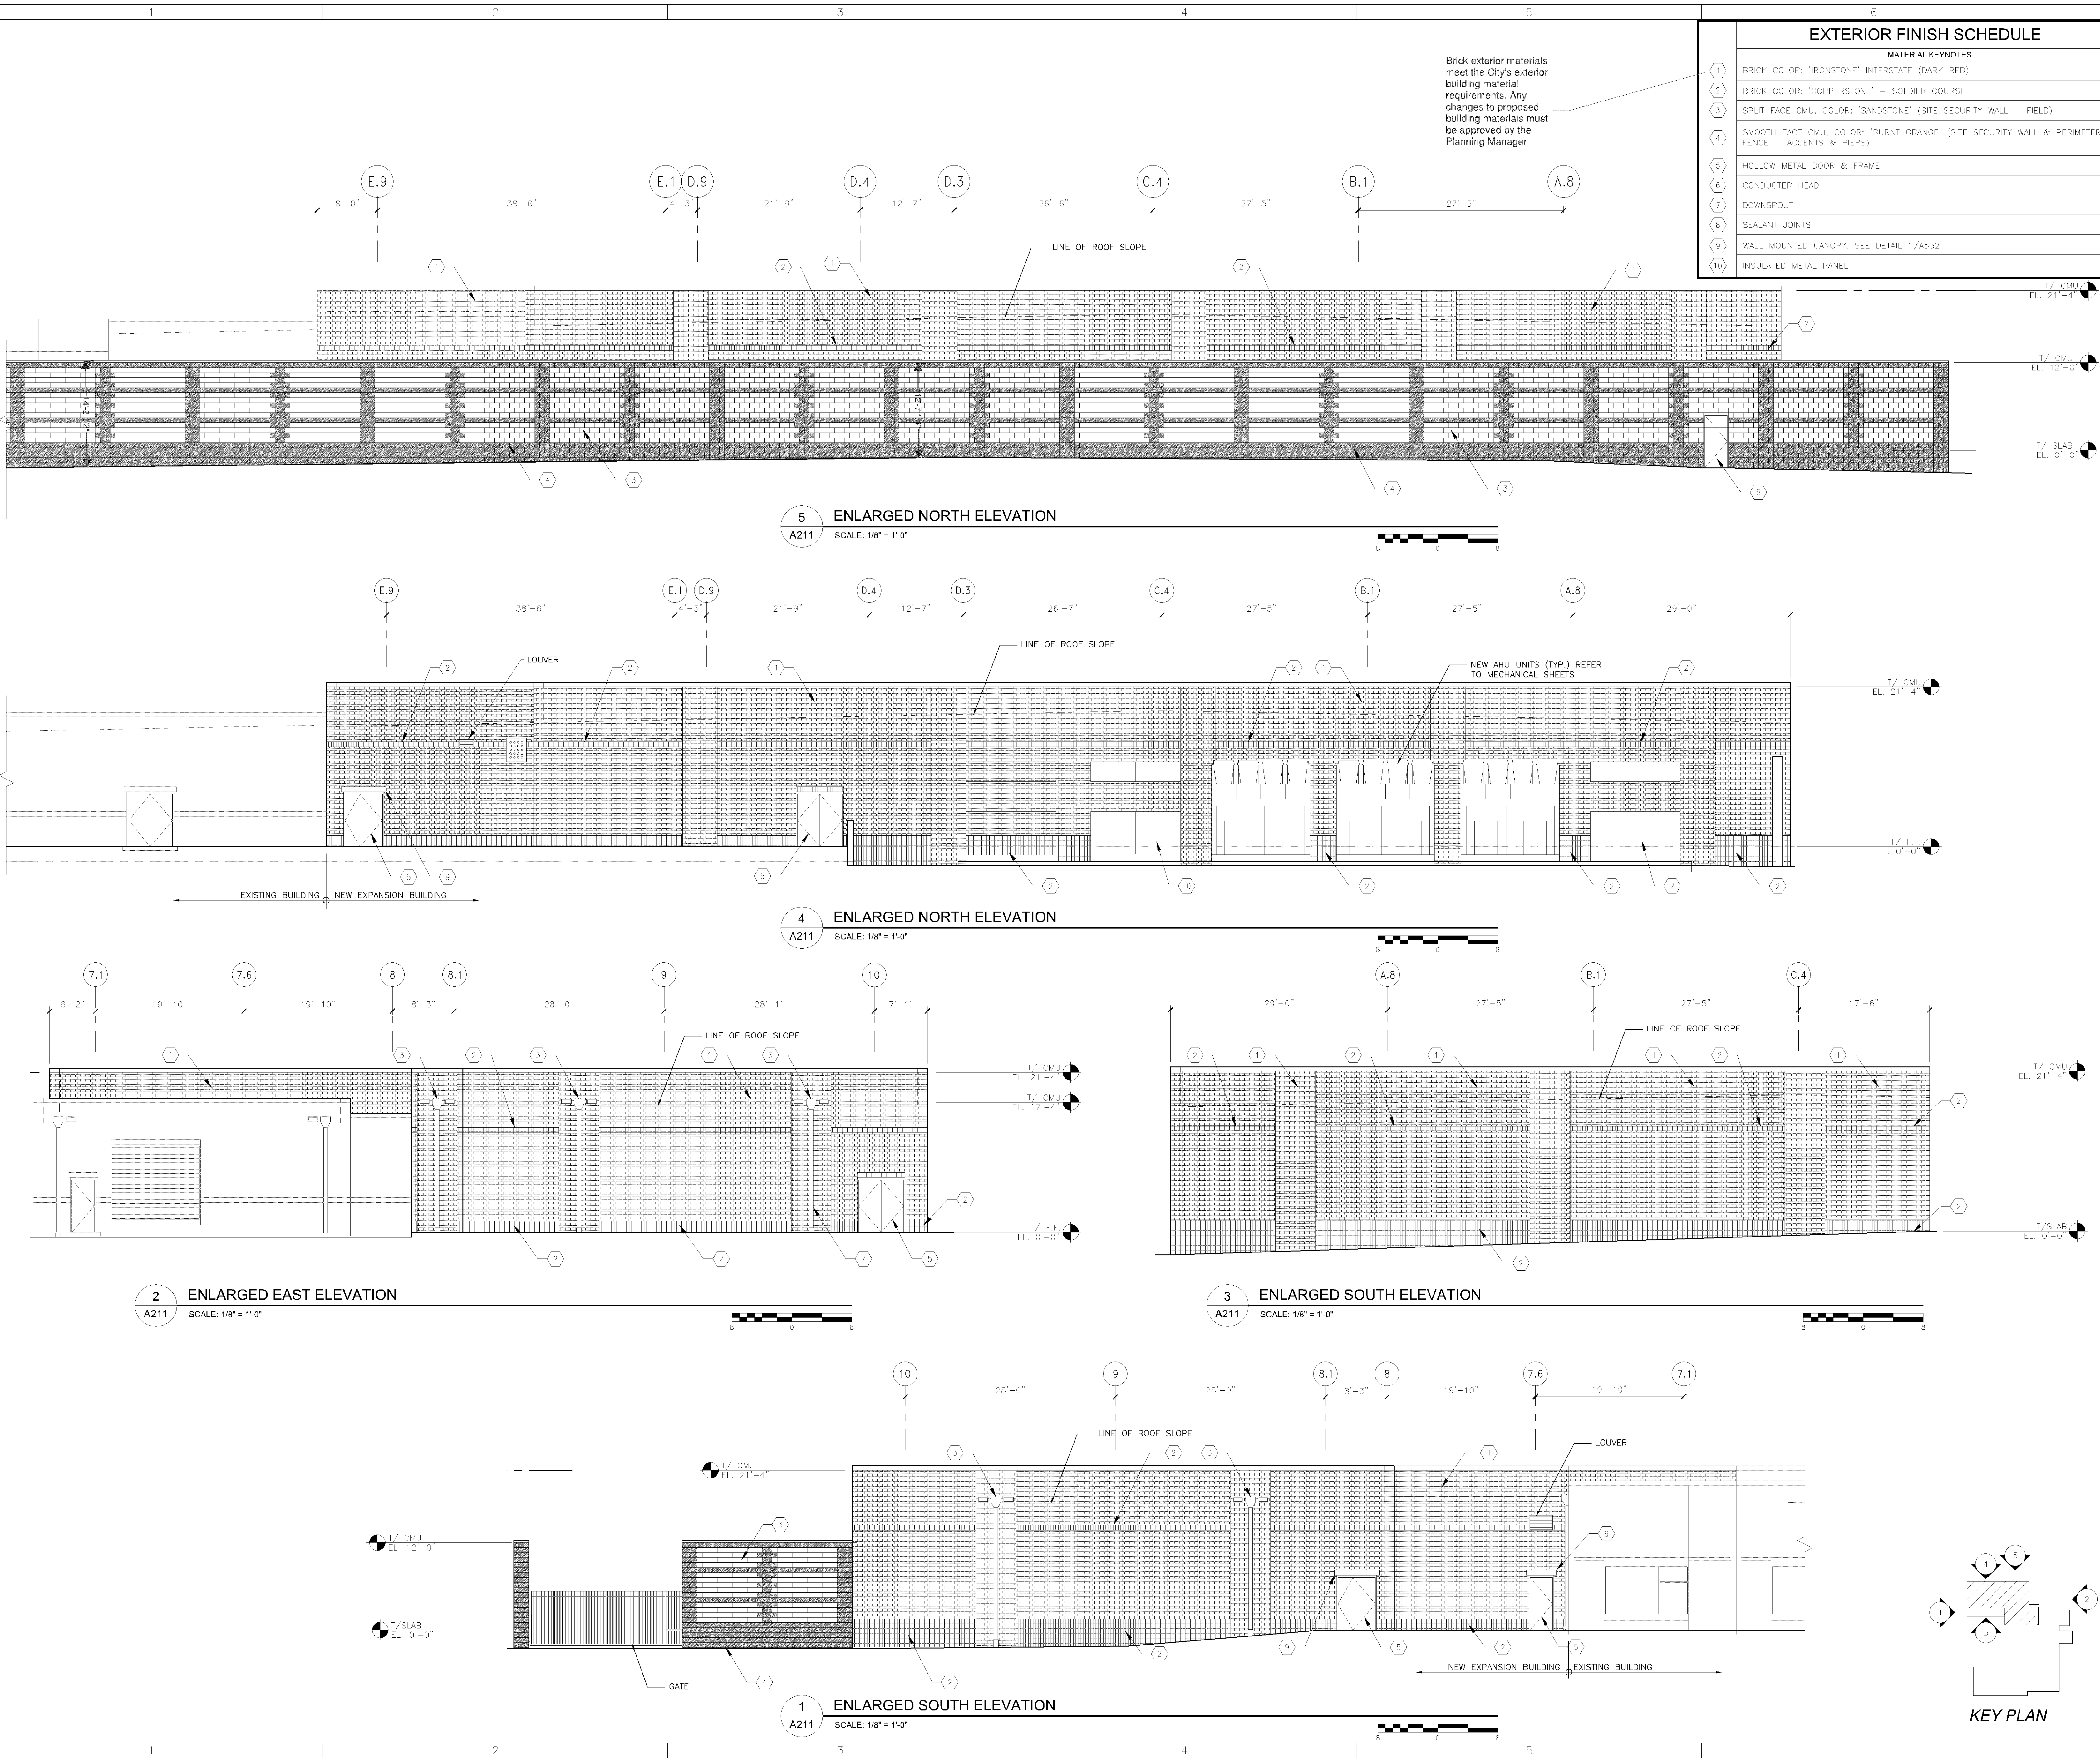

EXTERIOR FINISH SCHEDULE	
MATERIAL KEYNOTES	
1	BRICK COLOR: "IRONSTONE" INTERSTATE (DARK RED)
2	BRICK COLOR: "COPPERSTONE" - SOLDIER COURSE
3	SPLIT FACE CMU, COLOR: "SANDSTONE" (SITE SECURITY WALL - FIELD)
4	SMOOTH FACE CMU, COLOR: "BURNT ORANGE" (SITE SECURITY WALL & PERIMETER FENCE - ACCENTS & PIERS)
5	HOLLOW METAL DOOR & FRAME
6	CONDUCTOR HEAD
7	DOWNSPOUT
8	SEALANT JOINTS
9	WALL MOUNTED CANOPY, SEE DETAIL 1/A532
10	INSULATED METAL PANEL

verizon

This drawing was prepared solely for the use of Verizon Wireless and must only be used by Verizon Wireless employees, contractors, and vendors while performing the work shown on this drawing. Any other use of this drawing is forbidden.

MORRISON HERSHFIELD
MISSION CRITICAL
1455 LINCOLN PARKWAY, SUITE 500
ATLANTA, GA 30346
TEL: 770.379.8500 FAX: 770.379.8501
WWW.MORRISONHERSFIELD.COM

Do not scale drawings. Contractor must verify all dimensions and advise Consultants of any errors or omissions. No variations or modifications to work shown shall be implemented without prior written approval. All previous issues of this drawing are superseded by the latest revision. All drawings and specifications remain the property of Morrison Hershfield Corporation.

SUBCONSULTANT

verizon
BLOOMINGTON MSC EXPANSION
10801 BUSH LAKE ROAD
BLOOMINGTON, MN.

REV	DESCRIPTION	DATE

NETWORK COMPLIANCE SUBMITTALS	DATE
ISSUED FOR PRELIMINARY REVIEW	04/24/2020
ISSUED FOR 30% SUBMISSION	05/29/2020
ISSUED FOR 60% SUBMISSION	07/24/2020
ISSUED FOR 80% SUBMISSION	08/21/2020

PROJECT NO: 200174000	STAMP
CAD DWG FILE: A211	
DESIGNED BY: JP	
DRAWN BY: KNC	
CHECKED BY: KM	
COPYRIGHT: MAY 2020	

SHEET TITLE
ENLARGED BUILDING ELEVATIONS

SHEET NUMBER
A211