




CASE #PL2021-226

BCS HYATT REGENCY
3200 East 81st Street,
Bloomington,
MN 55425

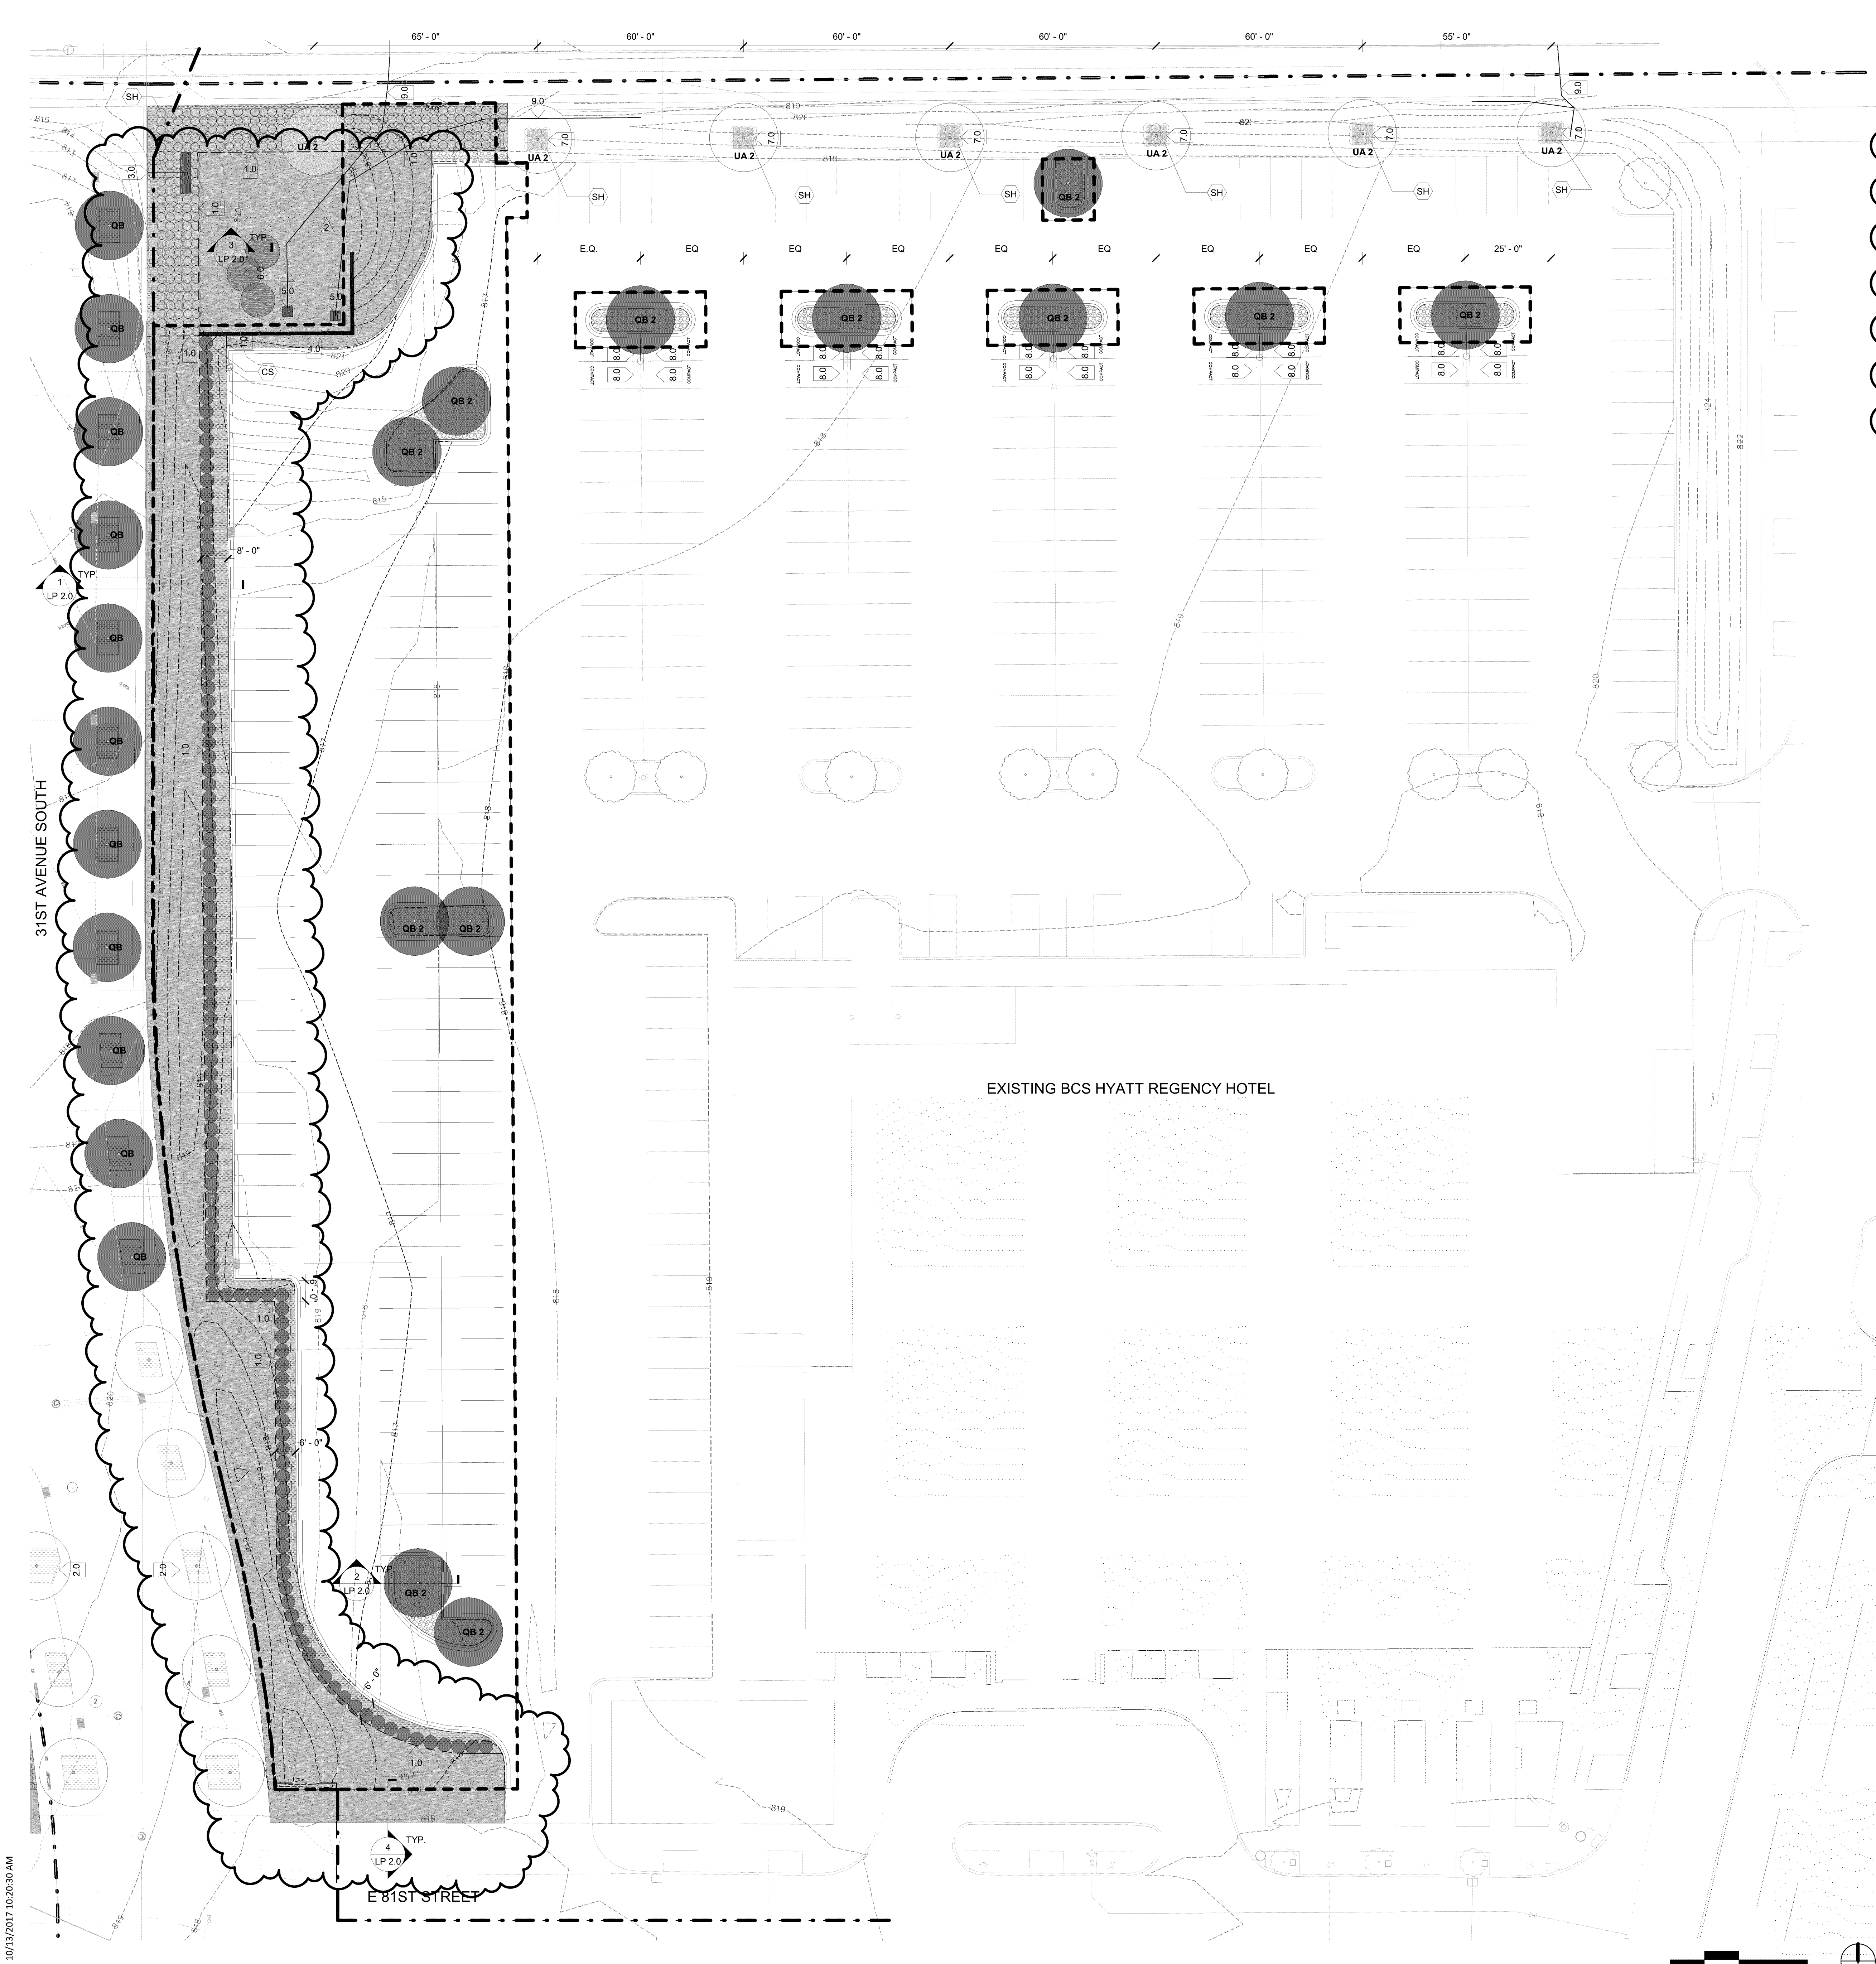

BCS HYATT REGENCY HOTEL PARKING IMPROVEMENTS PLANT SCHEDULE

QTY	KEY	BOTANICAL NAME	COMMON NAME	SIZE	ROOT	NOTES
11	QB	Quercus bicolor	SWAMP WHITE OAK	3"	B&B	MATCHED SPECIMEN
12	QB 2	Quercus bicolor	SWAMP WHITE OAK	2.5"	B&B	MATCHED SPECIMEN
7	UA 2	Ulmus americana "Princeton"	PRINCETON ELM	2.5"	B&B	MATCHED SPECIMEN
30						
116	CS	Cornus sericea	RED TWIG DOGWOOD	#5	CONT.	4" O.C. MATCHED SPECIMEN
352	SH	Sporobolus heterolepis	PRAIRIE DROPSEED	#1	CONT.	

BCS HYATT REGENCY HOTEL PARKING IMPROVEMENTS PLANTING SCHEDULE CONT.

AREA	TYPE	PLANT DESCRIPTION
TURF AND GRASSES		
11864 SF	TURF GRASS SOD	MNST-12 SOD

LEGEND

- TURF GRASS SOD
- PLANTING BED, PROVIDE PLANTING SOIL AND HARDWOOD MULCH
- ROCK MULCH TYPE 2
- 3" DRESSER TRAP ROCK TO MATCH EXISTING
- PROPOSED DECIDUOUS TREE WITH SPECIES KEY
- EXISTING TREES TO BE RELOCATED AT SHOWN POSITION
- EXISTING PARKING LOT TREES TO REMAIN, NOT IN SCOPE
- LANDSCAPE EDGING
- LIMIT OF DISTURBANCE
- PROPERTY LINE
- PROPOSED 1 FT CONTOUR LINE, SEE CIVIL
- EXISTING 1 FT CONTOUR LINE, SEE CIVIL
- KEYNOTE - REFER TO KEYNOTE TABLE

NOTES:

- IF A DISCREPANCY EXISTS BETWEEN THE NUMBER OF PLANTS SHOWN IN THE PLANT SCHEDULES AND THE PLAN, THE PLANS SHALL GOVERN.
- RESTORE ALL AREAS DISTURBED BY CONSTRUCTION UNLESS NOTED OTHERWISE.
- CONTRACTOR SHALL STAKE OUT THE LOCATIONS OF ALL PROPOSED TREES FOR APPROVAL BY LANDSCAPE ARCHITECT PRIOR TO CONSTRUCTION.
- ALL TREES TO BE TAGGED AT PLACE OF GROWTH BY LANDSCAPE ARCHITECT.
- LANDSCAPE ARCHITECT IS TO APPROVE ALL PLANT MATERIALS PRIOR TO INSTALLATION.
- ALL PLANTING BEDS SHALL HAVE ORGANIC MULCH UNLESS OTHERWISE NOTED.
- PROVIDE DRIP IRRIGATION FOR ALL PLANTING BED AREA, PROVIDE SPRAY IRRIGATION FOR SOD AREA. IRRIGATION CONTRACTOR TO SUBMIT IRRIGATION LAYOUT AND SHOP DRAWING FOR LANDSCAPE ARCHITECT'S APPROVAL PRIOR TO INSTALLATION.
- IRRIGATION TIES INTO EXISTING HOTEL IRRIGATION SYSTEM. COORDINATE IRRIGATION WATER SOURCE WITH OWNER AND MEP, COORDINATE CONTROL BOX LOCATION WITH OWNER AND LANDSCAPE ARCHITECT.
- PROVIDE IRRIGATION SLEEVE THROUGH SITE RETAINING WALL AND CONCRETE WALK AS NEEDED, TYP. SUBMIT IRRIGATION SLEEVE PLAN TO CIVIL ENGINEER FOR APPROVAL.

HYATT PARKING LAYOUT KEYNOTES

KEY	CONTENT
1.0	LANDSCAPE EDGING
2.0	31ST STREET AVENUE SOUTH, NOT IN SCOPE
3.0	MONUMENT SIGN
4.0	PROPOSED REMAINING WALL
5.0	EXISTING TRANSFORMER TO REMAIN
6.0	RELOCATED EXISTING TREES
7.0	RESTORE AREA DISTURBED BY TREE PLANTING, TYP. FILL PERENNIAL GRASSES IN PLANTING BED TO FORM CONSISTENT PLANTING MASS.
8.0	PLANT ALLOWANCE 8 PLANTS PER TREE, SEE PLANT SCHEDULE
9.0	COMPACT CAR PARKING, SEE CIVIL
9.0	EXISTING UTILITY LINE, SEE CIVIL. PROTECT DURING CONSTRUCTION, CONTACT UTILITY COMPANY BEFORE DIGGING

I hereby certify that this plan, specification, or report was prepared by me or under my direct supervision and that I am a duly licensed Landscape Architect under the laws of the State of Minnesota.

Signature
Han Zhang
Typed or Printed Name
Han Zhang
12/03/2021
License # 54480

Kimley»Horn

PERMIT SET
12/03/2021

ORIGINAL ISSUE:

REVISIONS:

No.	Description	Date
1	PERMIT SET	12/3/21
2	PERMIT REV	2/28/22

2635.010

PROJECT NUMBER

MN HZH

DRAWN BY

CHECKED BY

KEY PLAN

BCS HYATT REGENCY
PARKING IMPROVEMENTS
LANDSCAPE SITE PLAN

LP 1.0

LANDSCAPING PLAN APPROVED



NMJ
03/22/2022

10/13/2017 10:03:39 AM

1 BCS HYATT REGENCY HOTEL PARKING IMPROVEMENTS
1" = 20'-0"

I hereby certify that this plan, specification, or report was prepared by me or under my direct supervision and that I am a duly licensed Landscape Architect under the laws of the State of Minnesota.

Signature
Han Zhang
Typed or Printed Name
Han Zhang
Date
12/03/2021
License #
54480
STATE OF MINNESOTA

Kimley»Horn

PERMIT SET
12/03/2021

ORIGINAL ISSUE:

REVISIONS:
No. Description Date
1 PERMIT SET 12/3/21
2 PERMIT REV 2/28/22

2635.010

PROJECT NUMBER

MN HZH

DRAWN BY CHECKED BY

KEY PLAN

BCS HYATT REGENCY
PARKING IMPROVEMENTS
LANDSCAPE DETAILS

LP 2.0

1 LANDFORM SECTION - HYATT PARKING
1/2" = 1'-0"

5 SHRUBS PLANTING DETAIL - HYATT PARKING
1/2" = 1'-0"

2 DECIDUOUS TREE PLANTING DETAIL - HYATT PARKING
3/4" = 1'-0"

3 CONIFER PLANTING DETAIL - HYATT PARKING
1/2" = 1'-0"

4 GRASS SOD AND SEED DETAIL - HYATT PARKING
1" = 1'-0"