


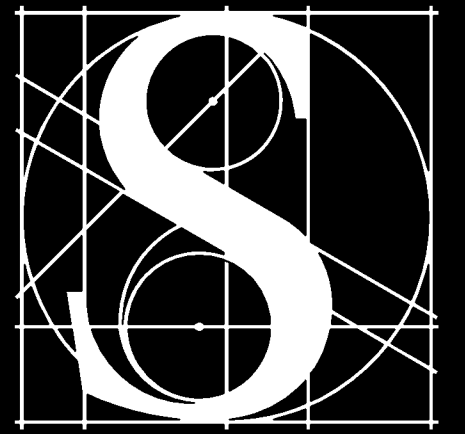

Sjoquist Architects, Inc
2800 University Avenue SE, Suite 100
Minneapolis, Minnesota 55414
612.379.9233 Fax 612.379.9263
<http://www.sjoquist.com>

I hereby certify that this plan, specification,
or report was prepared by me or under my
direct supervision and that I am a duly
Licensed Architect under the laws of the
state of

MINNESOTA

Signature

C. L. ROBERTSON / 22215
Architect / Registration

2017.08.08
Date

ACK / CLR CLR
Drawn Checked

Revisions

1753


Project Number


CREEKRIDGE
CIRCLE
VACATION

CREEKRIDGE CIRCLE
BLOOMINGTON
MINNESOTA

1" = 40'

SITE PLAN

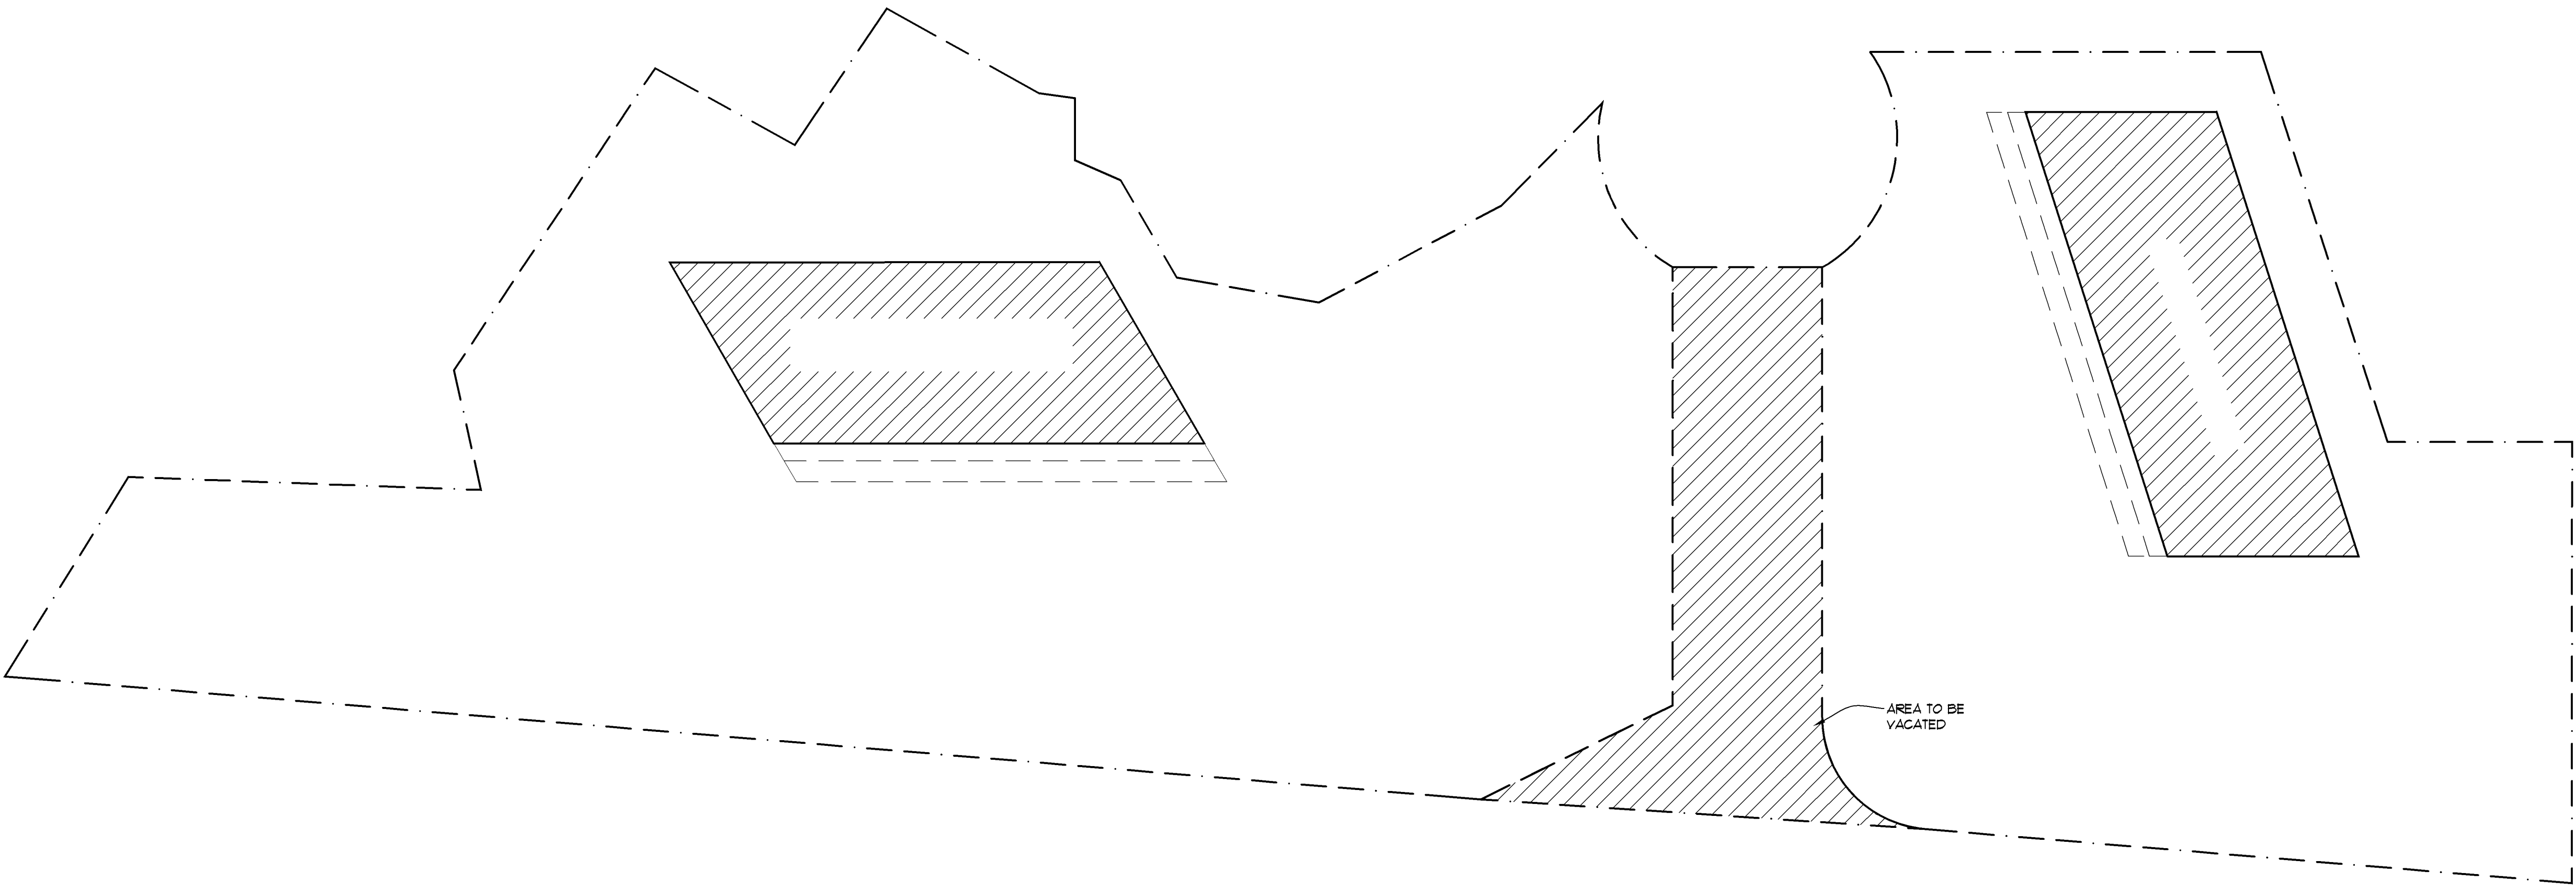

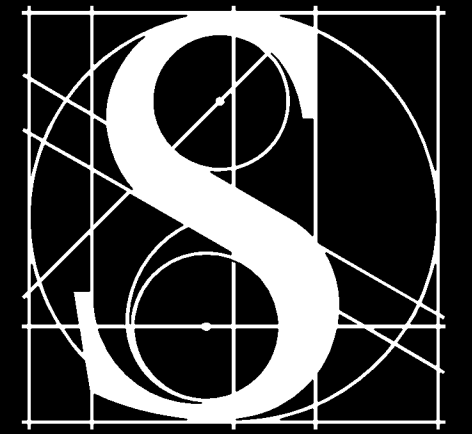

Sjoquist Architects, Inc
2800 University Avenue SE, Suite 100
Minneapolis, Minnesota 55414
612.379.9233 Fax 612.379.9263
<http://www.sjoquist.com>

I hereby certify that this plan, specification,
or report was prepared by me or under my
direct supervision and that I am a duly
Licensed Architect under the laws of the
state of

MINNESOTA

Signature

C. L. ROBERTSON / 22215
Architect / Registration

2017.08.08
Date

ACK / CLR CLR
Drawn Checked

Revisions

1753

Project Number

CREEKRIDGE
CIRCLE
VACATION

CREEKRIDGE CIRCLE
BLOOMINGTON
MINNESOTA

1" = 40'

SITE PLAN

AS102

