


CASE #PL2021-42

APPROVED
Zoning Review Only
10/26/2022 NMJ

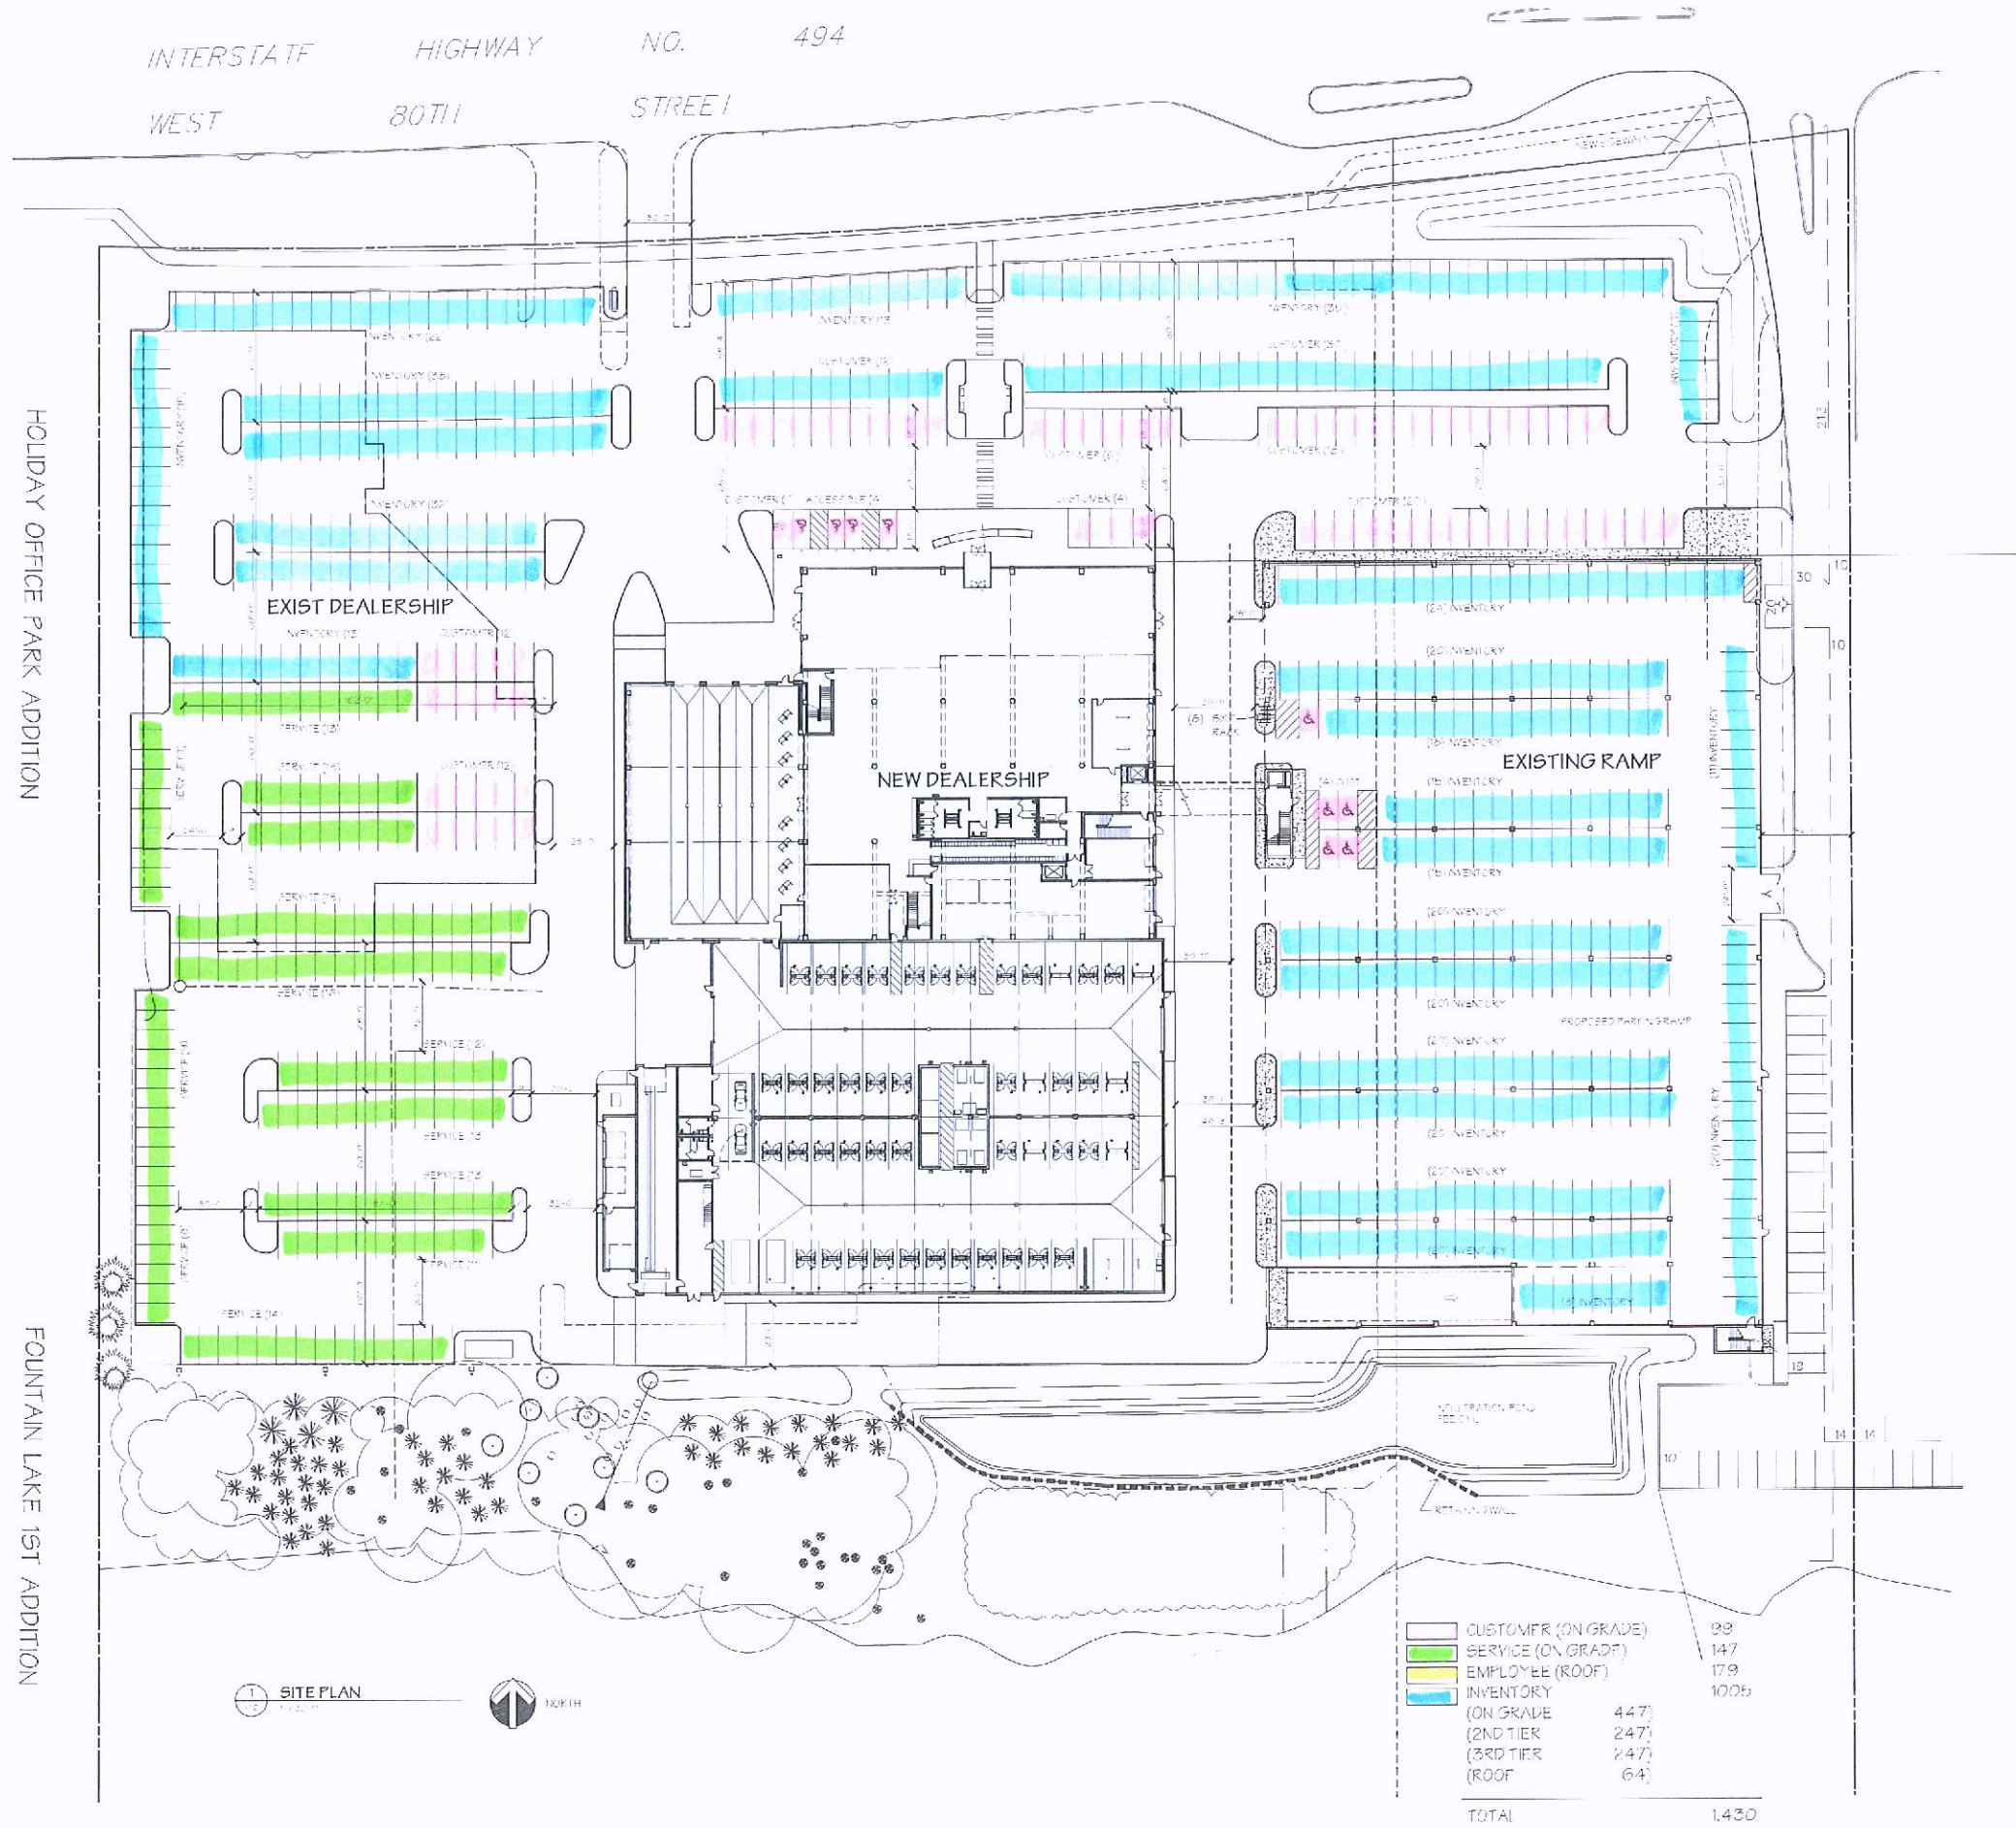

2022 NEW BUILDING FOR:
WALSER TOYOTA
4401 AMERICAN BLVD
BLOOMINGTON, MINNESOTA

PHILLIPS
ARCHITECTS &
CONTRACTORS, LTD.




PHILLIPS ARCHITECTS & CONTRACTORS, LTD.
4401 AMERICAN BLVD
BLOOMINGTON, MN 55425
TEL: 612.835.1234
WWW.PHILLIPSARCHITECTS.COM

DATE: 10/26/2022
DRAWN BY: NMJ
CHECKED BY: NMJ

SITE PLAN

A1.0

APPROVED
Zoning Review Only
10/26/2022 NMJ

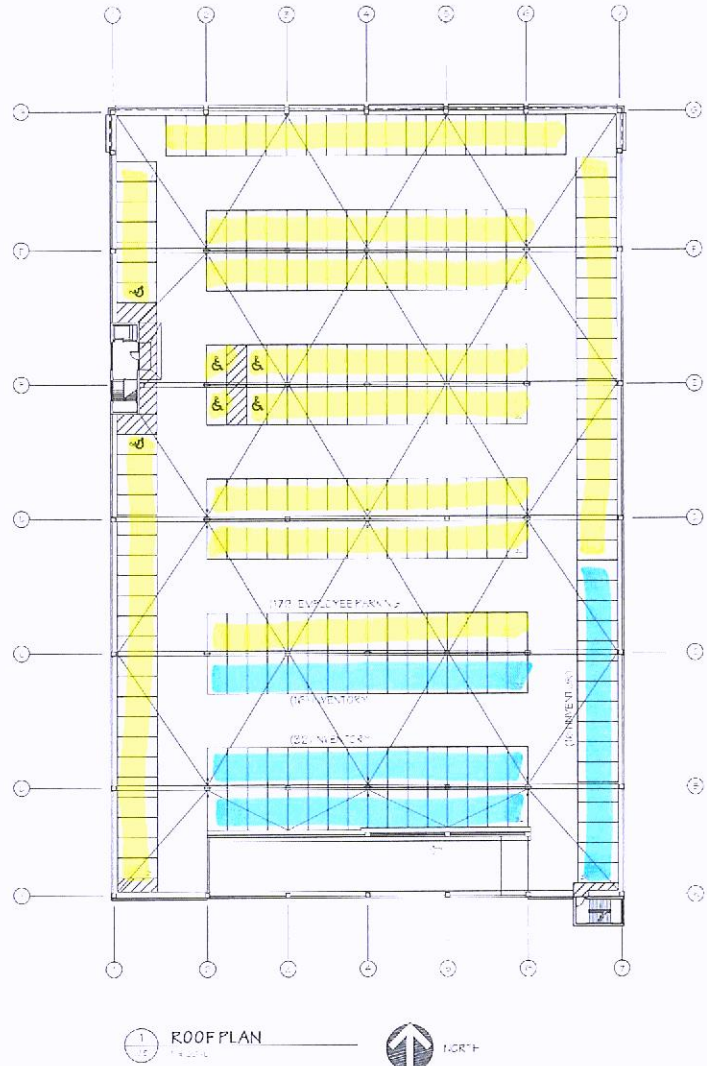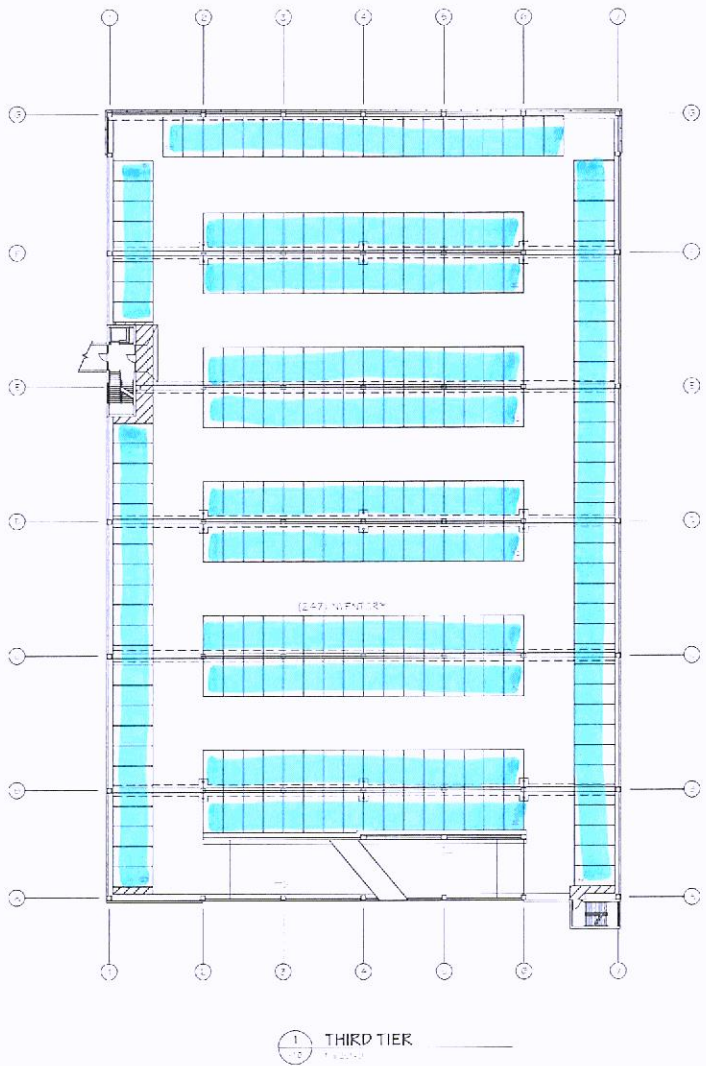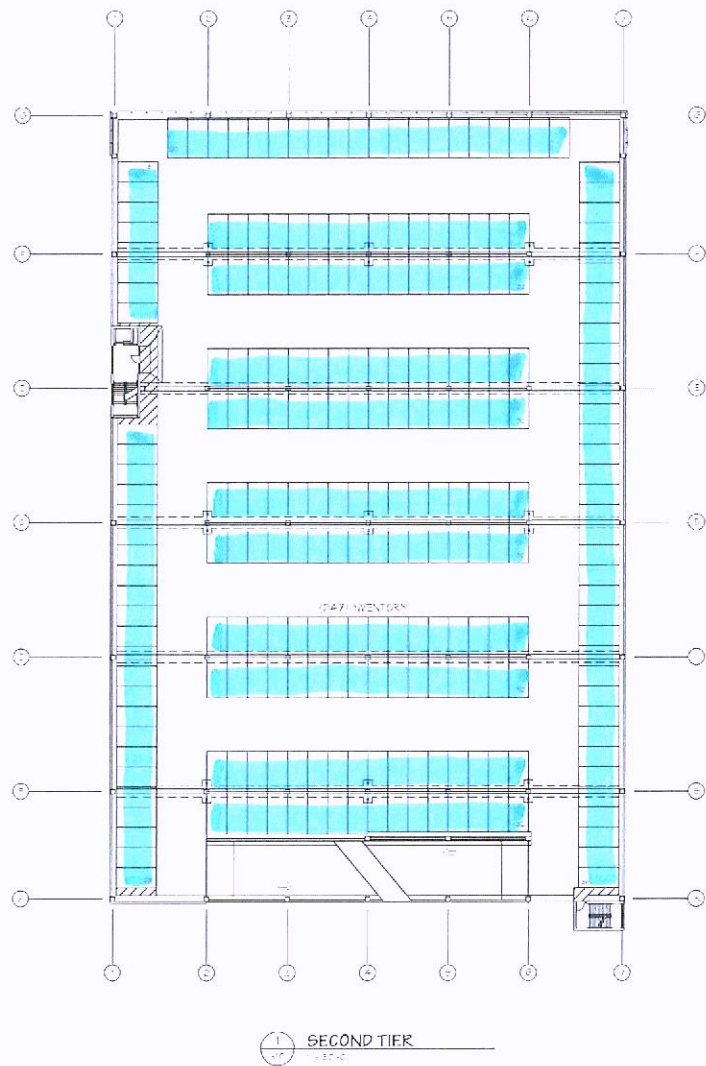

2021 NEW BUILDING FOR:
WALSER TOYOTA RAMP
4401 AMERICAN BLVD
BLOOMINGTON, MINNESOTA

PHILLIPS
ARCHITECTS &
CONTRACTORS, LTD.
ARCHITECT
10000 UNIVERSITY AVENUE
SUITE 100
BLOOMINGTON, MN 55425
TEL: 612-835-1111
WWW.PHILLIPSARCHITECTS.COM

APPROVED FOR THE CITY OF BLOOMINGTON, MINNESOTA
DATE: 10/26/2022
BY: [Signature]
PROJECT: WALSER TOYOTA RAMP
SHEET: A1.1

PARKING
COUNTS