

The Knox

1801 American Blvd W
Bloomington MN 55431



500 Washington Avenue South, Suite 1080
Minneapolis, MN 55415
p 612.339.5508 | f 612.339.5382
www.esgarch.com

I hereby certify that this plan, specification, or
report was prepared by me or under my direct
supervision and that I am a duly licensed architect
under the laws of the State of Minnesota

Signature
Aron B Thomas

Typed or Printed Name
55119 02/01/2024
License # Date

EXTERIOR MATERIAL KEYNOTES

- 1A BRICK VENEER 1A
- 3A PRECAST SILL
- 4A CMU VENEER 4A
- 4B STANDARD CMU
- 5A FORMED METAL WALL PANEL 5A
- 5B COMPOSITE METAL PANEL @ CANOPY 5B
- 5C COMPOSITE METAL PANEL COLOR @ COLUMN COVER 5C
- 6A PAINTED FIBER CEMENT PANEL 6A
- 6B PAINTED FIBER CEMENT TRIM 6B
- 7A 3-COAT CEMENTITIOUS PLASTER FINISH 7A
- 8A ALUMINUM STOREFRONT SYSTEM
- 8B VINYL WINDOW UNITS AND SLIDING DOORS
- 8C ALUMINUM TERRACE DOORS
- 10A SILL / CAP FLASHING
- 11 ALUMINUM RAILING TO MATCH BALCONY RAILING
- 12A PREFABRICATED ALUMINUM BALCONY W/ MESH PANEL GUARD
- 12B PREFINISHED ALUMINUM STOOP W/ MESH PANEL GUARD
- 13A MAGIC-PAK LOUVER EXTERNAL GRILLE
- 13B DECORATIVE PTAC GRILLE
- 13C GARAGE LOUVER EXTERNAL GRILLE
- 17



3 EAST ELEVATION
A3.2 1/8" = 1'-0"



2 NORTH ELEVATION - AREA B
A3.2 1/8" = 1'-0"



1 NORTH ELEVATION - AREA A
A3.2 1/8" = 1'-0"

BUILDING PERMIT
02/01/2023

ORIGINAL ISSUE:

REVISIONS:

No.	Description	Date
B	ASI-01	05/17/24
C	PERMIT RESPONSE 6/10	06/10/24

223403

PROJECT NUMBER

ESG

DRAWN BY

ESG

CHECKED BY

KEY PLAN

The Knox

EXTERIOR ELEVATIONS
(1/8")

A3.2

The Knox

1801 American Blvd W
Bloomington MN 55431



500 Washington Avenue South, Suite 1080
Minneapolis, MN 55415
p 612.339.5508 | f 612.339.5382
www.esgarch.com

I hereby certify that this plan, specification, or report was prepared by me or under my direct supervision and that I am a duly licensed architect under the laws of the State of Minnesota

Signature
Aron B Thomas


Typed or Printed Name
55119 02/01/2024
License # Date



3 SOUTH ELEVATION - AREA A
A3.3 1/8" = 1'-0"



2 SOUTH ELEVATION - AREA B
A3.3 1/8" = 1'-0"

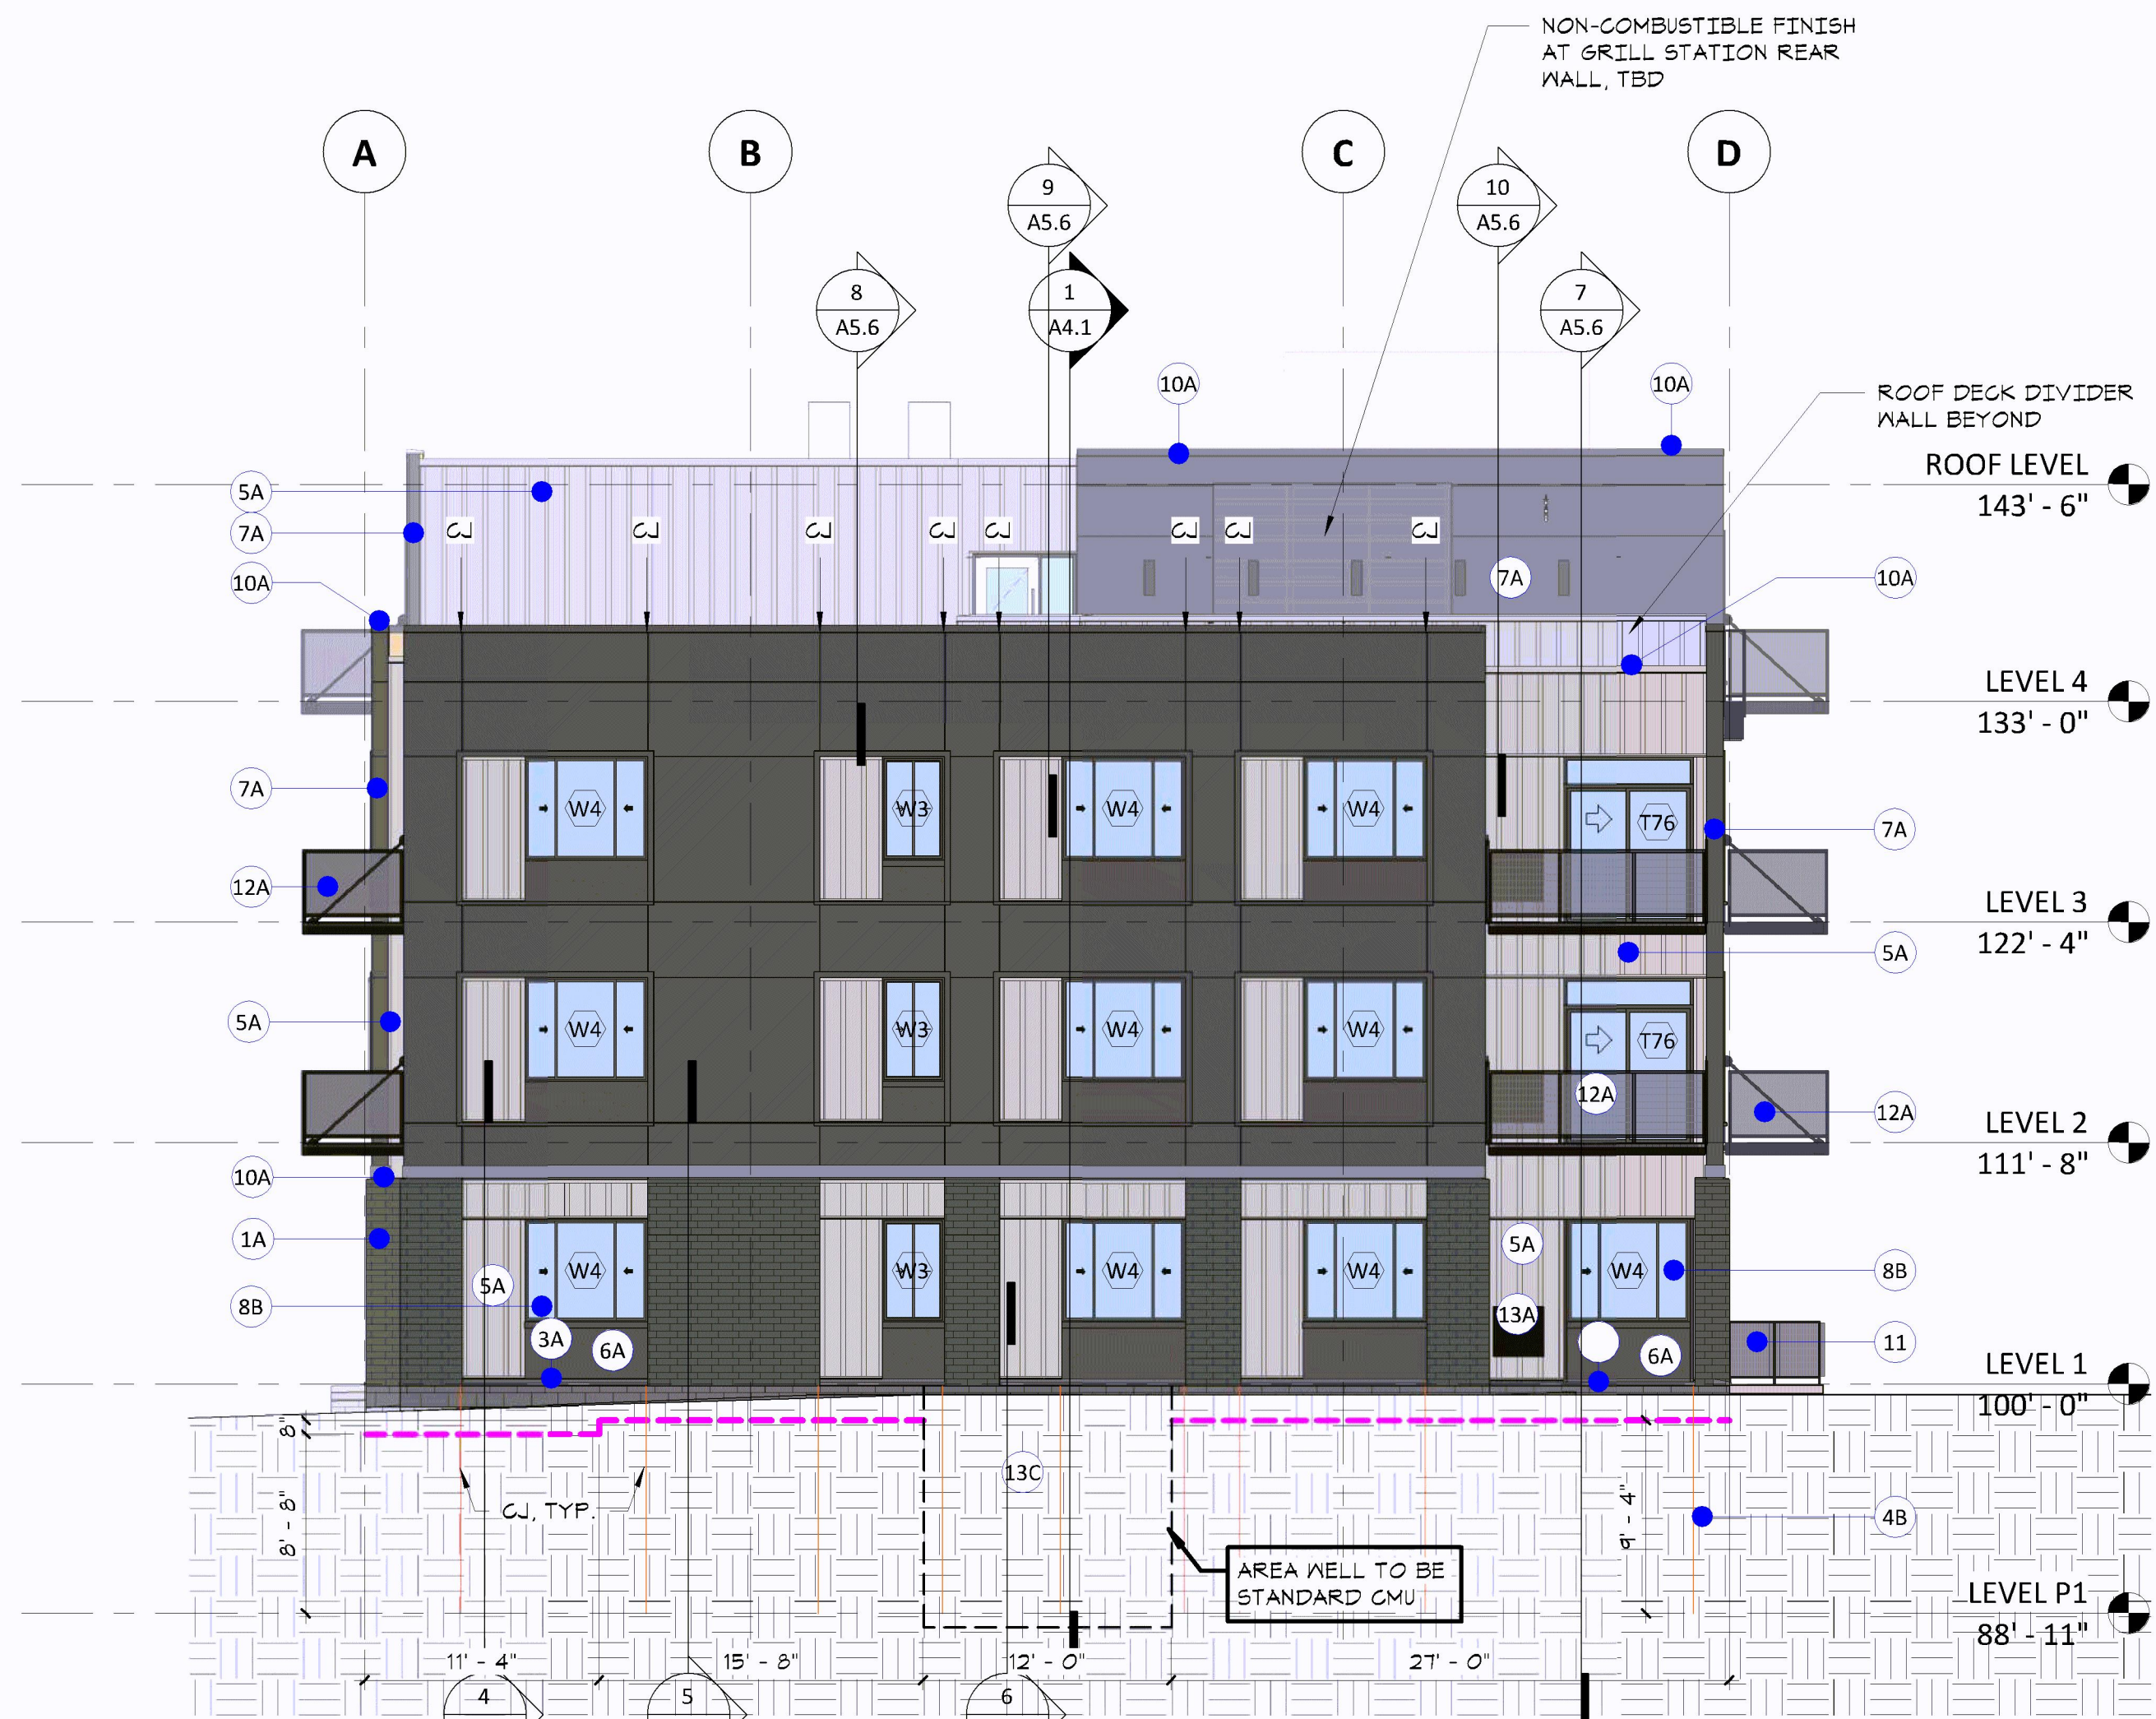

1 WEST ELEVATION
A3.3 1/8" = 1'-0"

EXTERIOR MATERIAL KEYNOTES

- 1A BRICK VENEER 1A
- 3A PRECAST SILL
- 4A CMU VENEER 4A
- 4B STANDARD CMU
- 5A FORMED METAL WALL PANEL 5A
- 5B COMPOSITE METAL PANEL @ CANOPY 5B
- 5C COMPOSITE METAL PANEL COLOR @ COLUMN COVER 5C
- 6A PAINTED FIBER CEMENT PANEL 6A
- 6B PAINTED FIBER CEMENT TRIM 6B
- 7A 3-COAT CEMENTITIOUS PLASTER FINISH 7A
- 8A ALUMINUM STOREFRONT SYSTEM
- 8B VINYL WINDOW UNITS AND SLIDING DOORS
- 8C ALUMINUM TERRACE DOORS
- 10A SILL/ CAP FLASHING
- 11 ALUMINUM RAILING TO MATCH BALCONY RAILING
- 12A PREFABRICATED ALUMINUM BALCONY W/ MESH PANEL GUARD
- 12B PREFINISHED ALUMINUM STOOP W/ MESH PANEL GUARD
- 13A MAGIC-PAK LOUVER EXTERNAL GRILLE
- 13B DECORATIVE PTAC GRILLE
- 13C GARAGE LOUVER EXTERNAL GRILLE
- 17

BUILDING PERMIT
02/01/2023

ORIGINAL ISSUE:

REVISIONS:

No.	Description	Date
1	ASI-01	05/17/24
2	PERMIT RESPONSE 6/10	06/10/24

223403

PROJECT NUMBER

ESG

DRAWN BY

ESG

CHECKED BY

KEY PLAN

The Knox

EXTERIOR ELEVATIONS
(1/8")

A3.3