

TRAVAIL PAMP 2.0

10700 BLOOMINGTON
FERRY RD
BLOOMINGTON, MN 55438

Plans approved
01/13/2025



Elephant 01 mg

PL202400061
PL2024-61

HEREBY CERTIFY THAT THIS PLAN, SPECIFICATION, OR
REPORT WAS PREPARED BY ME OR UNDER MY DIRECT
SUPERVISION AND THAT I AM A DULY LICENSED ARCHITECT
UNDER THE LAWS OF THE STATE OF MINNESOTA

ARCHITECT SIGNATURE:	
NAME:	RYAN FISH
LICENSE NUMBER:	45185
DATE:	03/10/2023 © 2023


THIS PAGE IS INTENDED TO PRINT IN COLOR ON 24"x36"
ARCH D SHEETS. IF THIS DRAWING IS PRINTED ON ANY
OTHER SIZED SHEET OR IN GREYSCALE, DRAWING
SCALES MAY NOT BE ACCURATELY REPRESENTED OR

EV #	DESCRIPTION	DATE
	PERMIT DOCUMENTS	08/26/2024
	REVISION 1	09/13/2024
	REVISION 2	09/27/2024
	REVISION 3	12/04/2024

FLOOR PLAN

A100

© 2024 PKA. ARCHITECTURE

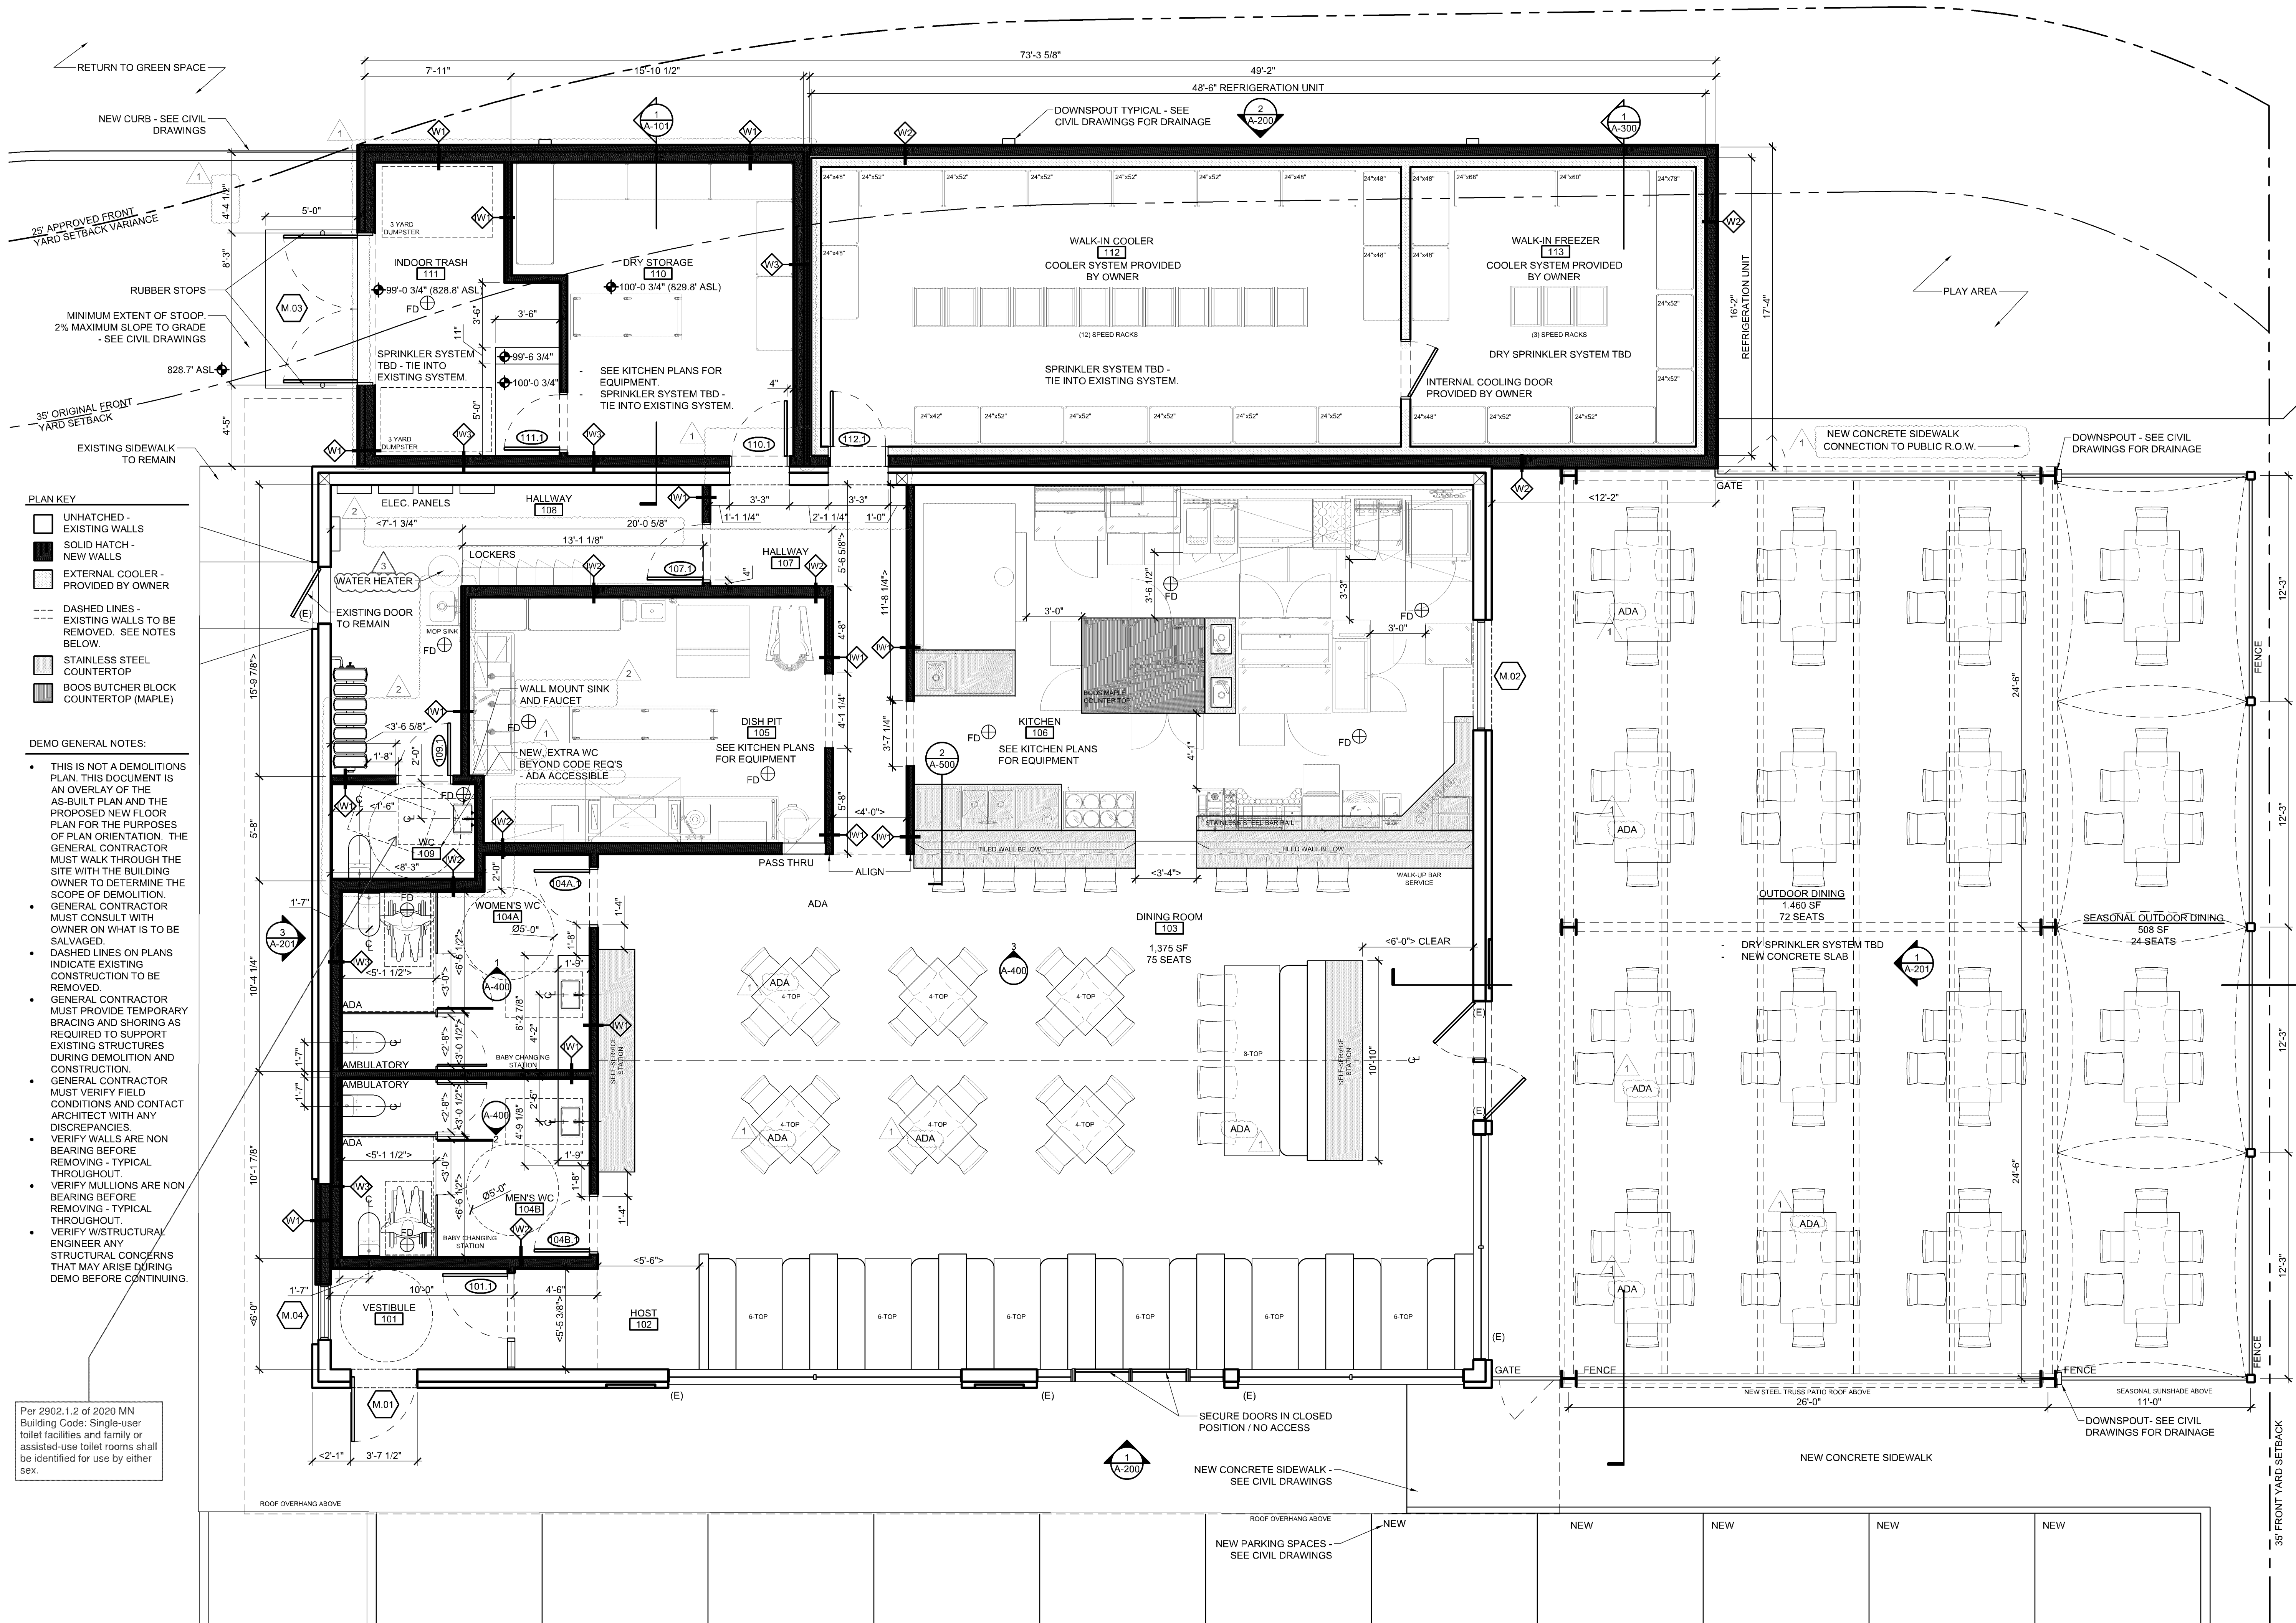

Per 2902.1.2 of 2020 MN Building Code: Single-user toilet facilities and family or assisted-use toilet rooms shall be identified for use by either sex.

1 PROPOSED FLOOR PLAN
SCALE: 1/4"=1'-0"

SCALE: 1/4"=1'-0"

