




PL202300187
 PL2023-187

LUTHER BLOOMINGTON HYUNDAI
 Bloomington, MN

Issued: HYUNDAI 75% SUBMITTAL 29 JULY 2022
 PERMIT SET 08 MARCH 2023
 PERMIT RESUBMIT PR01 14 APRIL 2023
 BULLETIN H01 19 JUNE 2023
 BULLETIN H02 13 JULY 2023
 BULLETIN H03 03 AUGUST 2023
 BULLETIN H05 03 NOVEMBER 2023
 BULLETIN H06 21 DECEMBER 2023

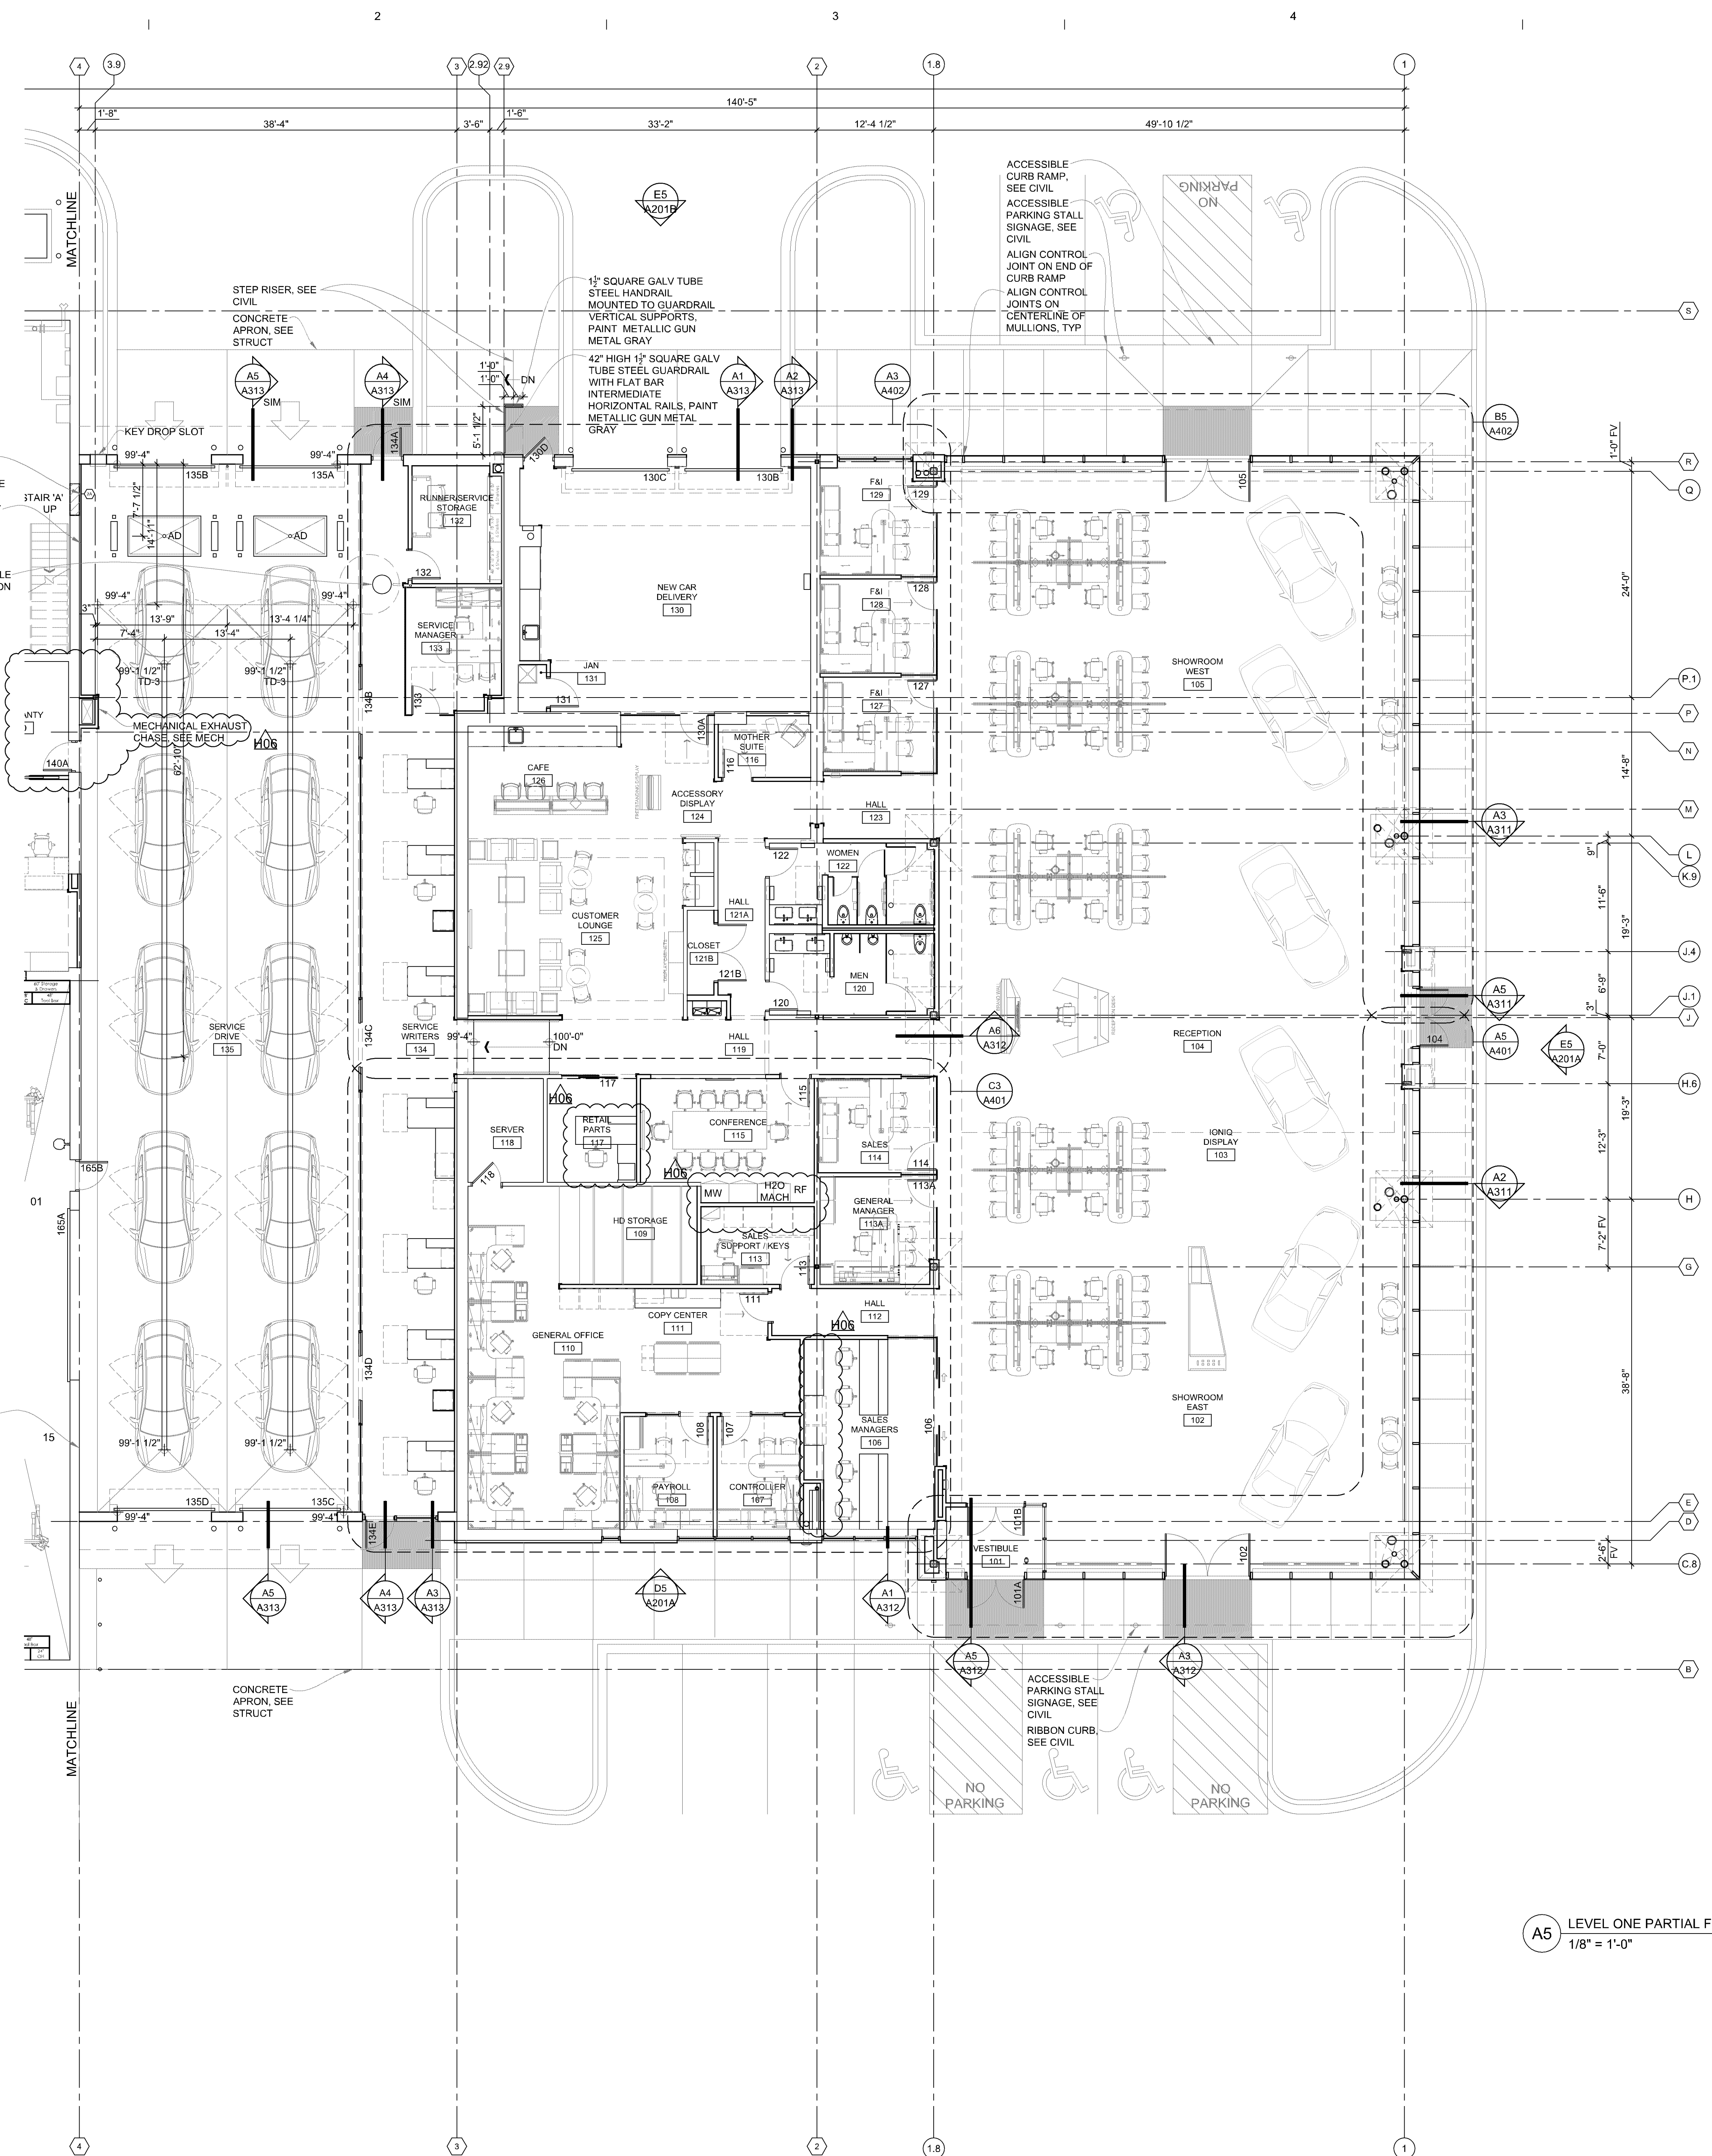

A5 LEVEL ONE PARTIAL FLOOR PLAN
 1/8" = 1'-0"

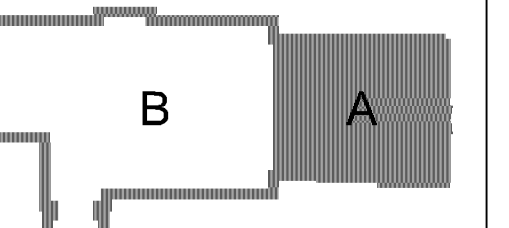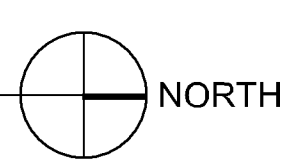

LEVEL ONE KEY PLAN

- LEGEND:**
- EXISTING WALL
 - NEW WALL
 - 2 HR FIRE RATED WALL
 - EXISTING DOOR
 - NEW DOOR
 - VEHICLE PATH OF TRAVEL
 - ⊗ EXISTING GRID
 - ⊗ NEW GRID

I hereby certify that this plan, specification, or report was prepared by me or under my direct supervision and that I am a duly licensed Architect under the laws of the State of Minnesota.

Signature: _____
 Typed or Printed Name: Craig W. John
 Date: 03/08/2023 License Number: 55264

LEVEL ONE PARTIAL FLOOR PLAN

Scale: 1/8" = 1'-0"
 Date: 03/08/2023
 Comm No: 2600
 Sheet Number: A-101A
 © 2023

