



EQUIPMENT SCHEDULE			FINISHED BY	INSTALLED BY
MARK	DESCRIPTION OF EQUIPMENT	REMARKS		
A0100	BEVERAGE SYSTEM DRIVE-THRU	BEVARIETY OR FREESTYLE	O	O
A0200	BEVERAGE SYSTEM SELF-SERVE DINING ROOM	FREESTYLE US SITES "SILVER", CANADA SITES "RED"	O	O
A0501	ICED TEA DISPENSER-NARROW OVAL		ES	ES
C0401	NAPKIN DISPENSER		ES	ES
C1502	KETCHUP PUMP		ES	ES
C1801	LID/STRAW DISPENSER		ES	ES
D0100	POS MONITOR	RUNNER SCREEN ON ARM	O	O
D0200	POS TERMINAL	EXISTING TO BE RELOCATED, OR (NEX OPTIONAL)	O	O
E1405	FRONT COUNTER (COUNTER TOP ONLY)		ES	ES
N0202	CASH DROP BOX	EXISTING TO BE RELOCATED, OR (NEX OPTIONAL)	ES	ES
N0203	DESSERT CASE	VERIFY WITH WENDY'S REPRESENTATIVE	ES	ES
Q01#	REMOTE CONDENSING UNIT - DINING ROOM (ROOF)	* KITCHEN EQUIPMENT SUPPLIER TO VERIFY ACTUAL EQUIPMENT / MODEL / FINISH TO BE USED	ES	ES
Q01#	REMOTE CONDENSING UNIT - DRIVE THRU (ROOF)	* KITCHEN EQUIPMENT SUPPLIER TO VERIFY THAT EXISTING CAN BE REUSED OR IS TO BE REPLACED *QUANTITY WILL VARY DEPENDING ON EXACT BEVERAGE SYSTEM CONFIGURATION	ES	ES
Q02#	ICE MACHINE - DINING ROOM	*QUANTITY WILL VARY DEPENDING ON EXACT BEVERAGE SYSTEM CONFIGURATION	ES	ES
R0102	TRASH RECEPTACLE		ES	ES
R0302	CONDIMENT STAND (N/DRAIN)		ES	ES
R4###	SMALL DRINK CONDIMENT STAND (N/DRAIN)		ES	ES
R04#1	SELF-SERVE CHARGE ASSEMBLY		ES	ES
R0505	CHAIR - STANDARD HEIGHT		ES	ES
R0506	CHAIR - CAFE HEIGHT		ES	ES
R050X	CHAIR - BAR HEIGHT			
R1202	CANTILEVER BRACKET FOR TABLE			
R15#	REFRESH BANQUETTE BOOTH			
R1501	SINGLE BOOTH W/ FINISH BACK			
R1603	HIGH CHAIRS		ES	ES
R1705	BOOSTER CHAIR		ES	ES
R1902	TABLE BASE (22"x22") - STANDARD HEIGHT		ES	ES
R1903	TABLE BASE (20"x20") - LOUNGE TABLE		ES	ES
R1904	TABLE BASE (22"x22") - BAR HEIGHT		ES	ES
R1906	TABLE BASE (HANDICAP) - STANDARD HEIGHT	2 BASES PER TABLE	ES	ES
R1907	TABLE BASE (42") - STANDARD HEIGHT		ES	ES
R2006	TABLE TOP 22"x42" (W/ 4 EASED CORNERS)		ES	ES
R2010	TABLE TOP 20"x24"		ES	ES

EQUIPMENT SCHEDULE			FINISHED BY	INSTALLED BY
MARK	DESCRIPTION OF EQUIPMENT	REMARKS		
R2011	TABLE TOP 20 1/2"x20 1/2"		ES	ES
R2014	TABLE TOP 24"x42"			
R2043	6-TOP FAMILY TABLE AND BASE			
R2045	FREESTANDING COMMUNITY W-TABLE (8 SEAT)			
R2046	CANTILEVERED COMMUNITY W-TABLE (8 SEAT)			
R2105	TABLE TOP 24" ROUND CLIPPED		ES	ES
R2106	TABLE TOP 42" ROUND		ES	ES
R26X1	14'-0" BANQUETTE			
R28X1	ACCESSIBLE BAR SEATING (8 SEAT)			
R30X1	CONDIMENT STAND - 54"			
R32X1	WELCOME WALL			
R32X2	8'-0" INTERIOR RED BLADE			
R5001	REFRESH PINWHEEL BOOTH		ES	ES
U050#	BACKLIT STATIC MERCHANDISER (RED-HEAD ROASTERS)	* OWNER TO VERIFY ACTUAL EQUIPMENT/MODEL TO BE USED	O	O
U050#	BACKLIT STATIC QUEING BOARDS	* OWNER TO VERIFY ACTUAL EQUIPMENT/MODEL TO BE USED	O	O
U050#	BACKLIT STATIC MENU BOARDS	* OWNER TO VERIFY ACTUAL EQUIPMENT/MODEL TO BE USED	O	O

*INDICATES OPTIONAL ITEMS O=OWNER GC=GENERAL CONTRACTOR ES=ELECTRICAL CONTRACTOR PG=PLUMBING CONTRACTOR ES=EQUIPMENT SUPPLIER

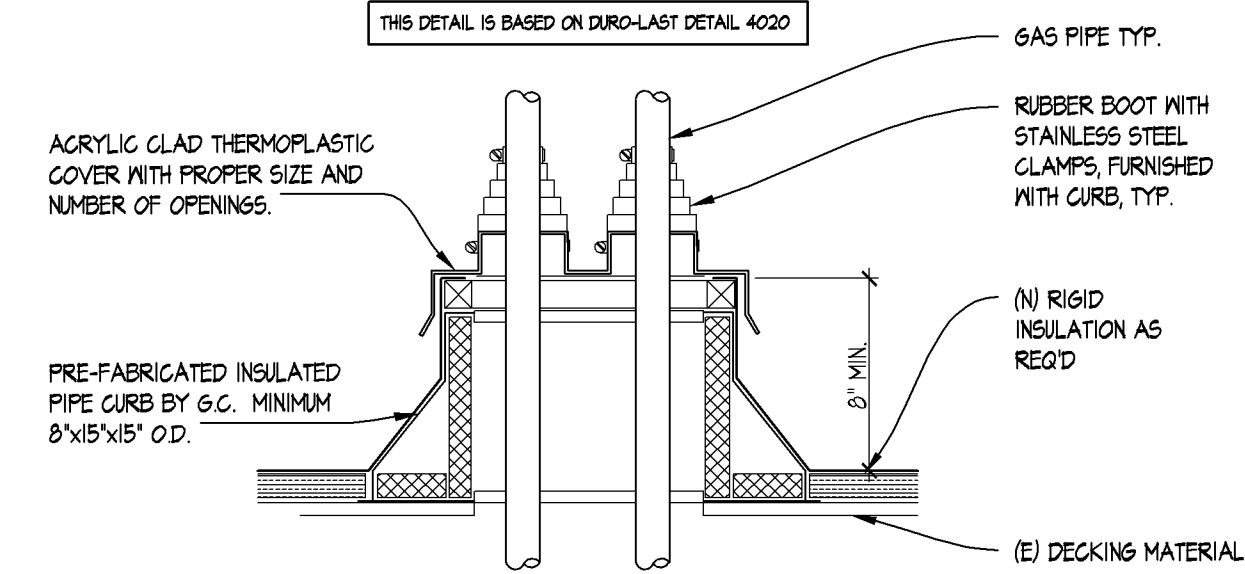


02 CONDENSER PIPE CURB DETAIL
SCALE: 1 1/2" = 1'-0"

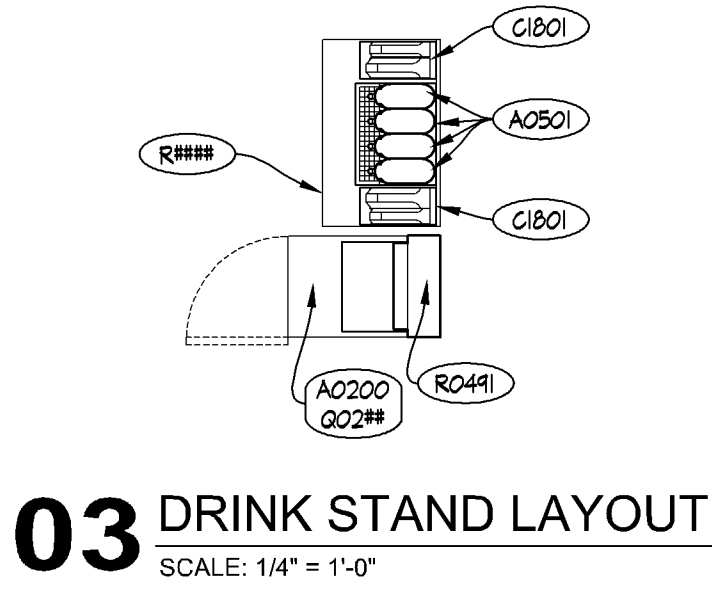

SITE NUMBER:	####
BASE MODEL:	CG3480
ASSET TYPE:	FRANCHISE
CLASSIFICATION:	REFRESH
OWNER:	FOURCROWN, INC
BASE VERSION:	2016 JAN.
UPGRADE CLASSIFICATION:	
	N/A
PROJECT YEAR:	2016
FURNITURE PACKAGE:	2016
DESIGN BULLETINS: THRU DB 2015-02	




Exterior materials must meet Section 19.63.08 of the City Code. Additional details, including specification sheets, of all new materials must be provided. Primary metal materials must meet the City's metals policy for durability and longevity. A total of 15% of any facade may be alternative material.

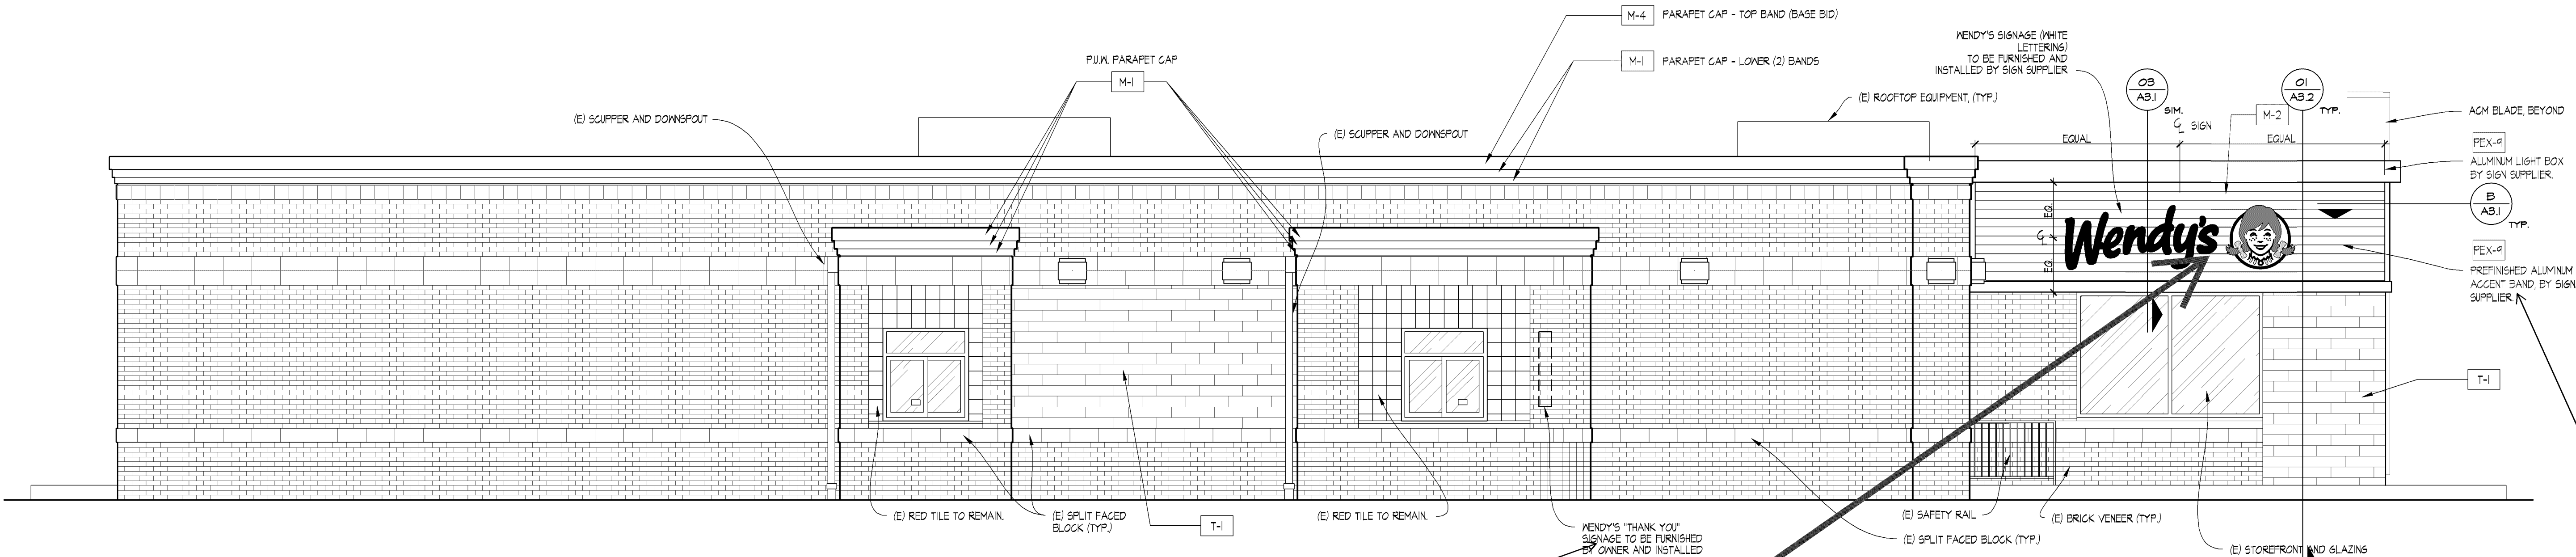


04 LEFT SIDE ELEVATION
SCALE: 1/4" = 1'-0"


All proposed signage must be in conformance with the requirements of Chapter 19, Article X of the City Code. Separate sign permits are required.

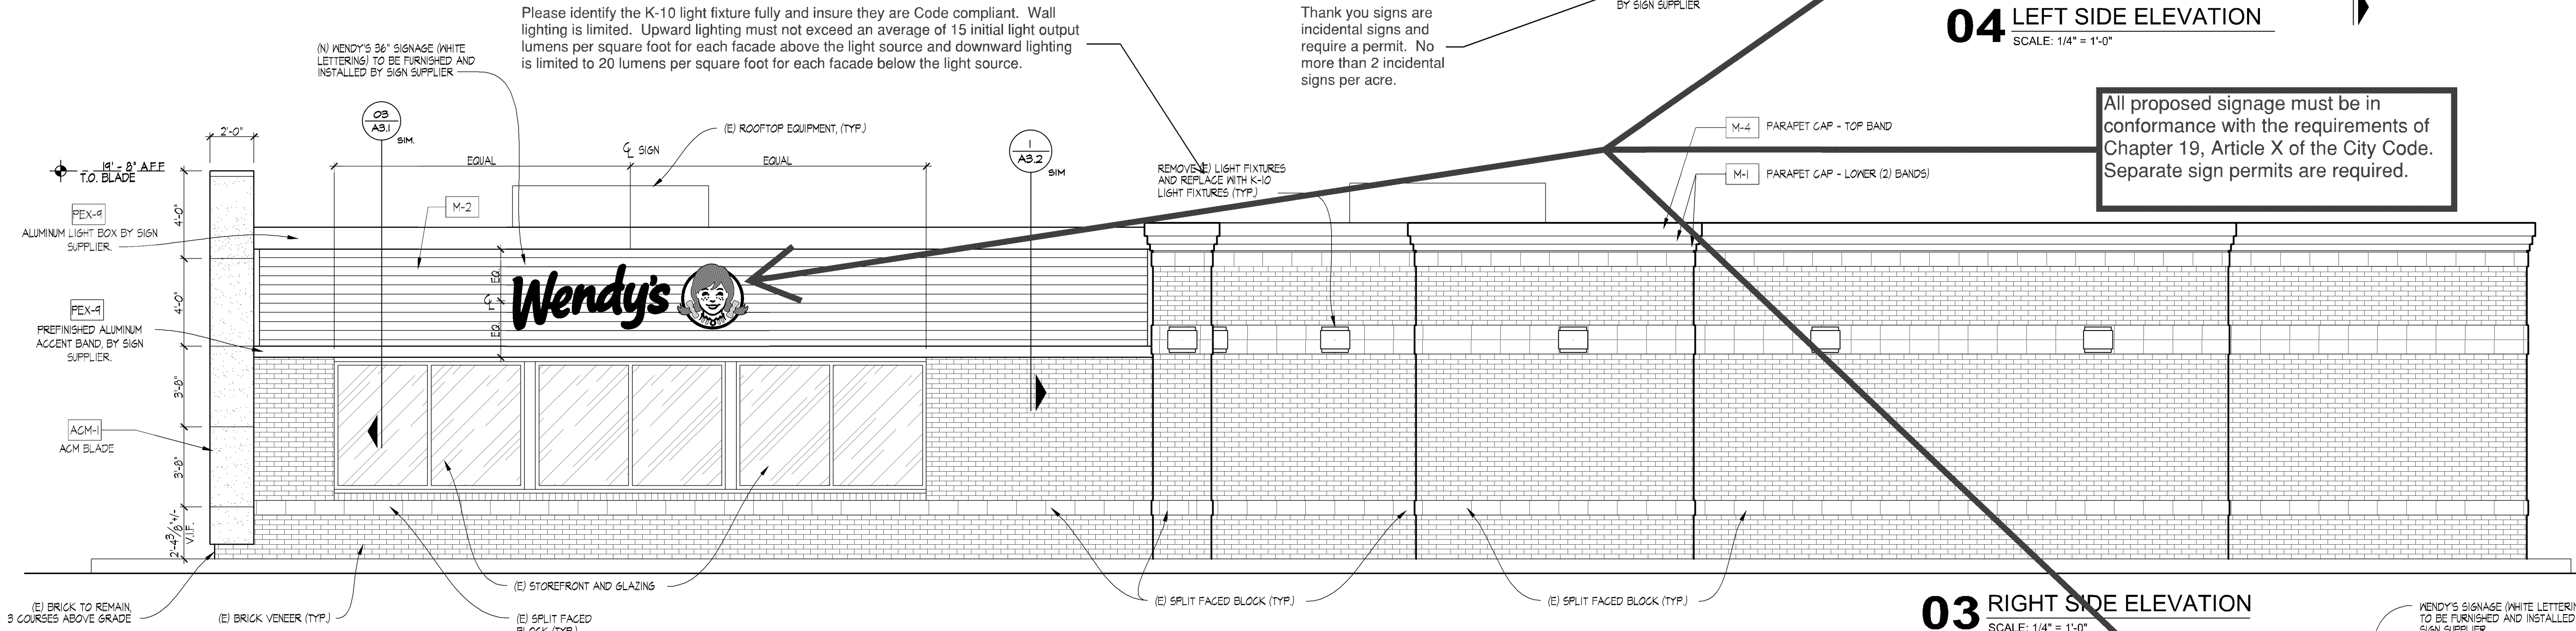

03 RIGHT SIDE ELEVATION
SCALE: 1/4" = 1'-0"

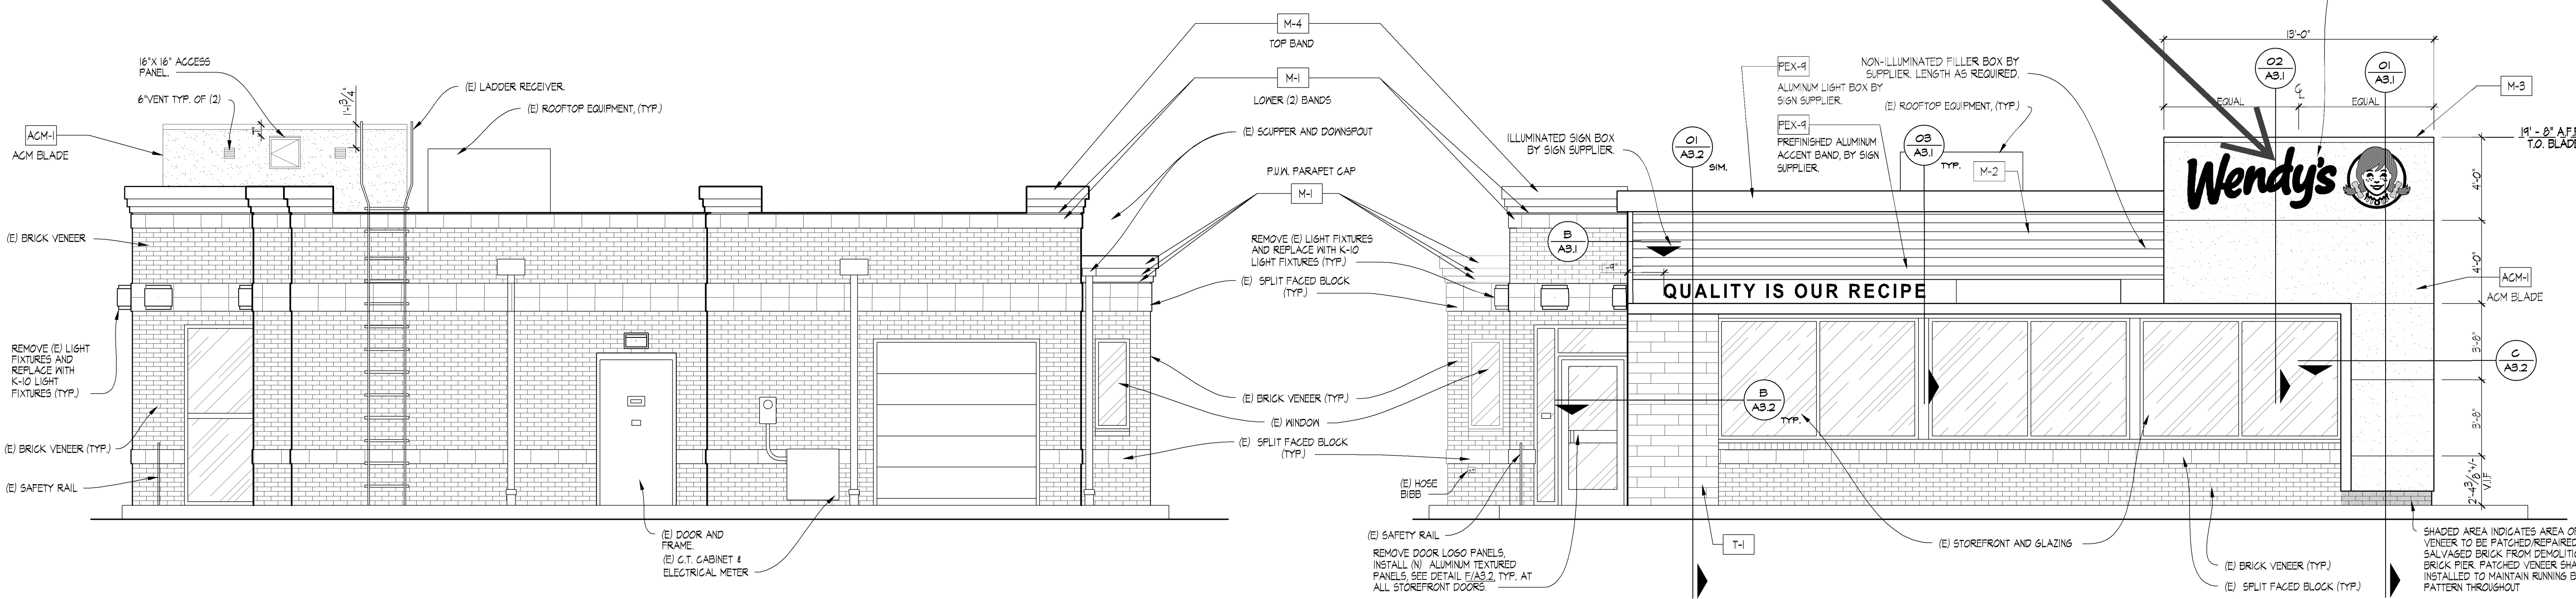

02 REAR ELEVATION
SCALE: 1/4" = 1'-0"

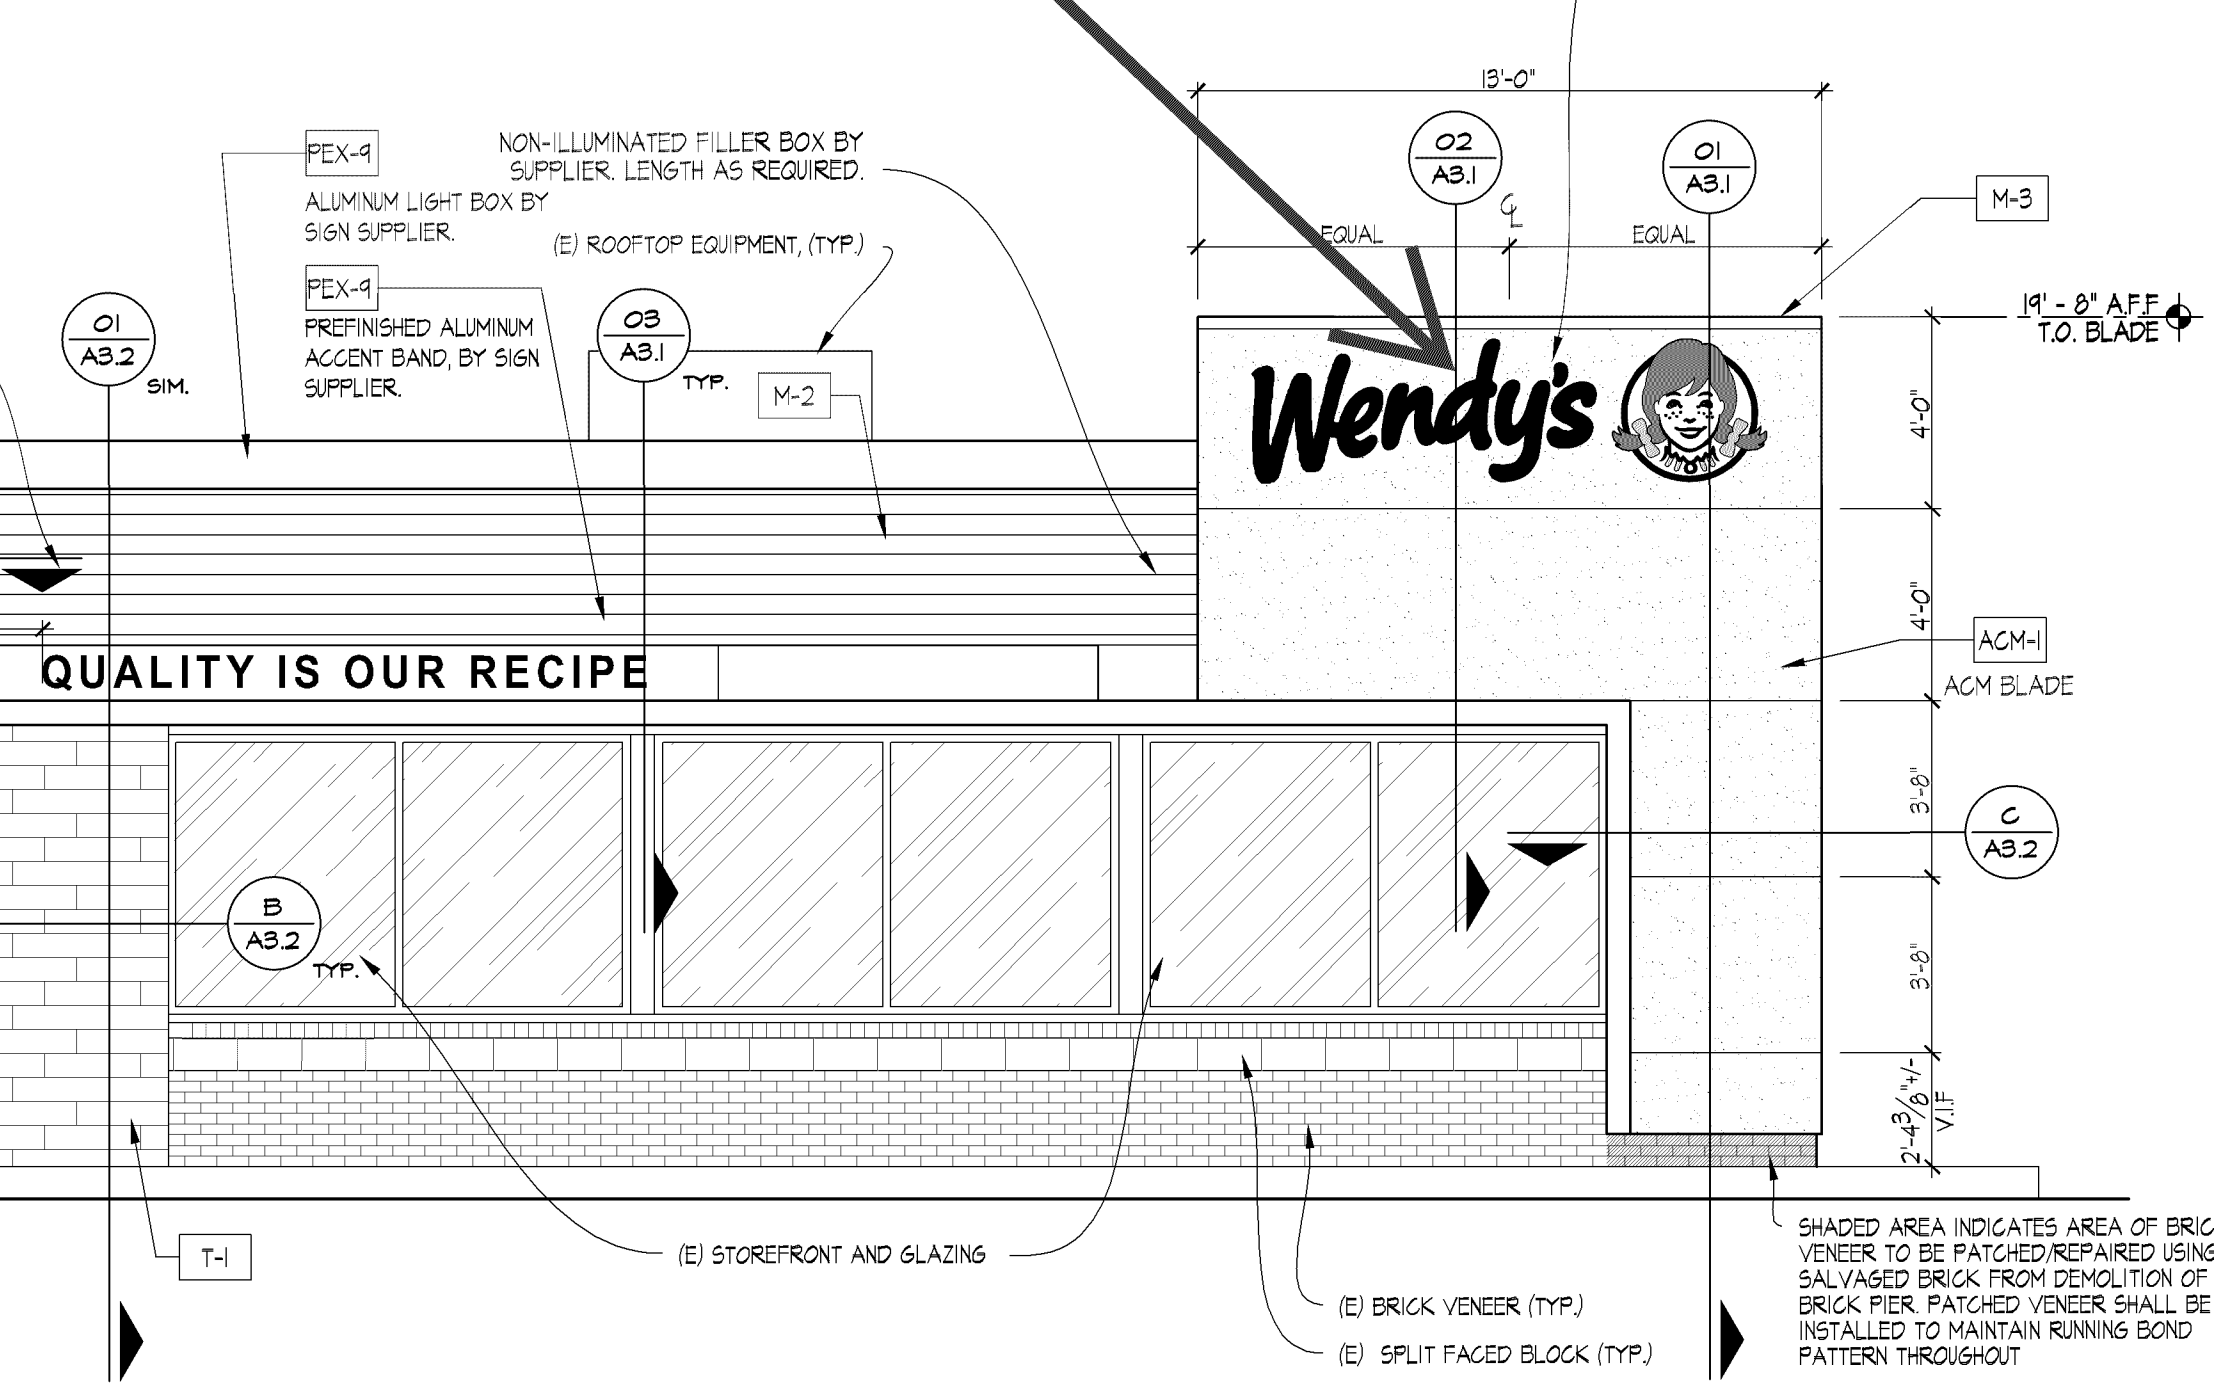

01 FRONT ELEVATION
SCALE: 1/4" = 1'-0"

Wendy's
9624 LYNDALE AVE S,
BLOOMINGTON, MN 55420

REV.	DATE	DESCRIPTION
-	-	-
-	-	-
-	-	-
-	-	-

ISSUE DATE: 11/17/2015
PROJECT NUMBER: 16-048
DRAWN BY: NL
CHECKED BY: EM

DESIGN
GUIDELINE ONLY -
NOT FOR
CONSTRUCTION

EXTERIOR ELEVATIONS

A2.1