


A-1



181 Washington Street
Six Tower Bridge, Suite 430
Conshohocken, PA 19428
www.bergmannpc.com



Lyndale Ave S and W 98th St,
Bloomington, MN 55420

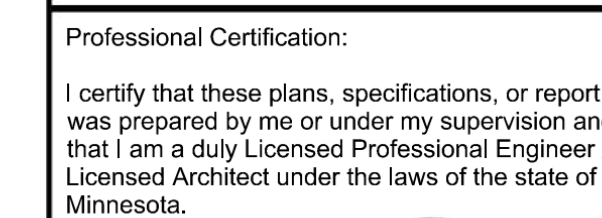

Signature: Sam O'Rourke

Printed Name: SEAN O'ROURKE

Date: 02/19/2025

License Number: 59217

[illegible]

CONTENTS

ELEVATION

SHEET

A-2


ACM PANEL "SILVERSMITH"

Architectural elevation drawing of a building facade. The drawing includes the following height markers on the left side:


- T.O. PARAPET +22'-0"
- T.O. PARAPET +20'-4"
- T.O. PARAPET +18'-0"
- TOP OF PARAPET +13'-6"
- B.O. CANOPY +10'-0"
- FINISHED FLOOR +0'-0"

The building features a central entrance with a canopy and large glass windows. The facade is divided into sections with different textures: light brick on the left, dark brick in the center, and a mix of light and dark brick on the right. A dashed rectangular area is indicated above the entrance canopy.



1 SOUTH ELEVATION
SCALE : 1/4" = 1'-0"

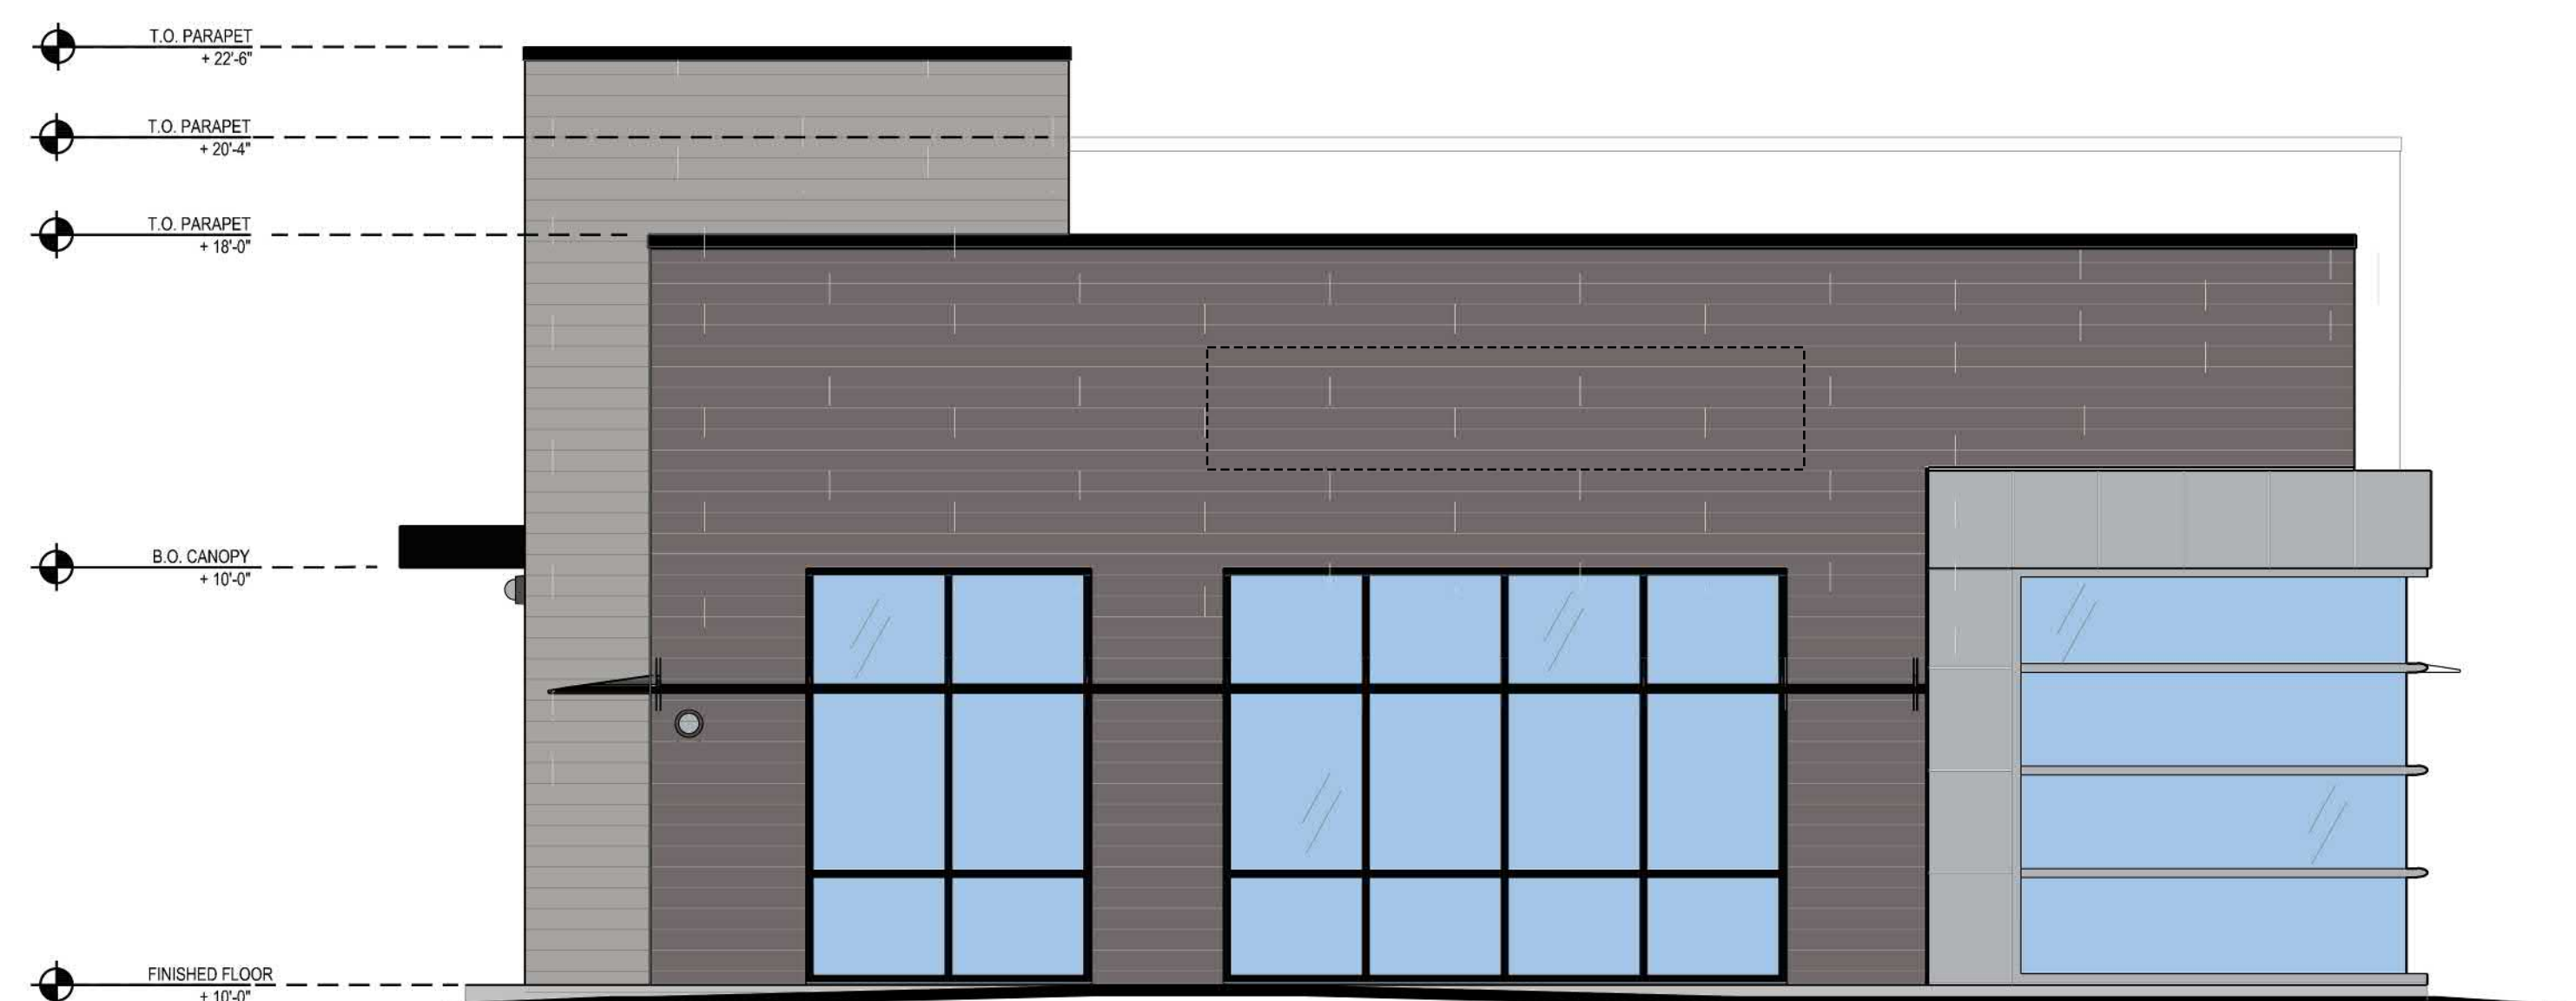



2 EAST ELEVATION
SCALE : 1/4" = 1'-0"

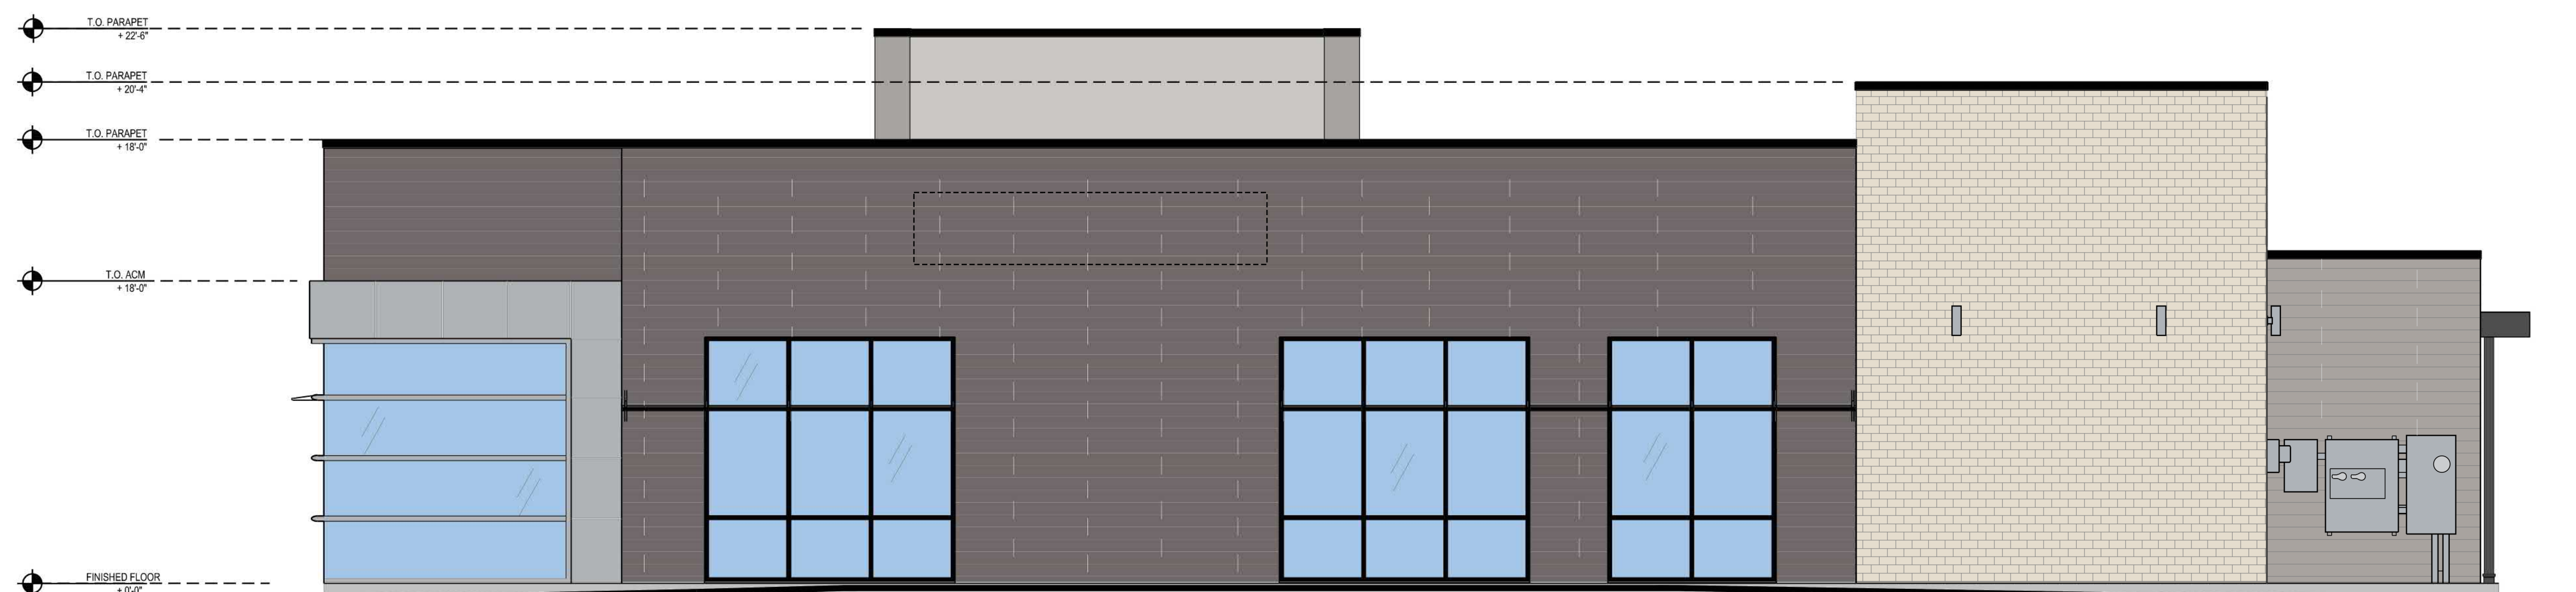

3 NORTH ELEVATION
SCALE: 1/4" = 1' - 0"

  


ACM PANEL "SILVERSMITH"

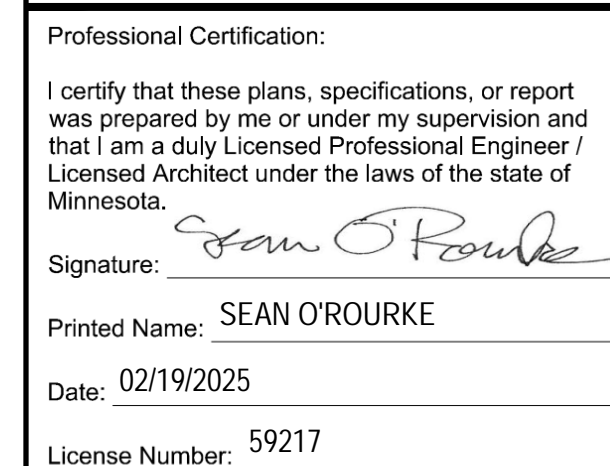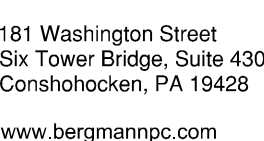[illegible]

ROOF PLAN

A-4

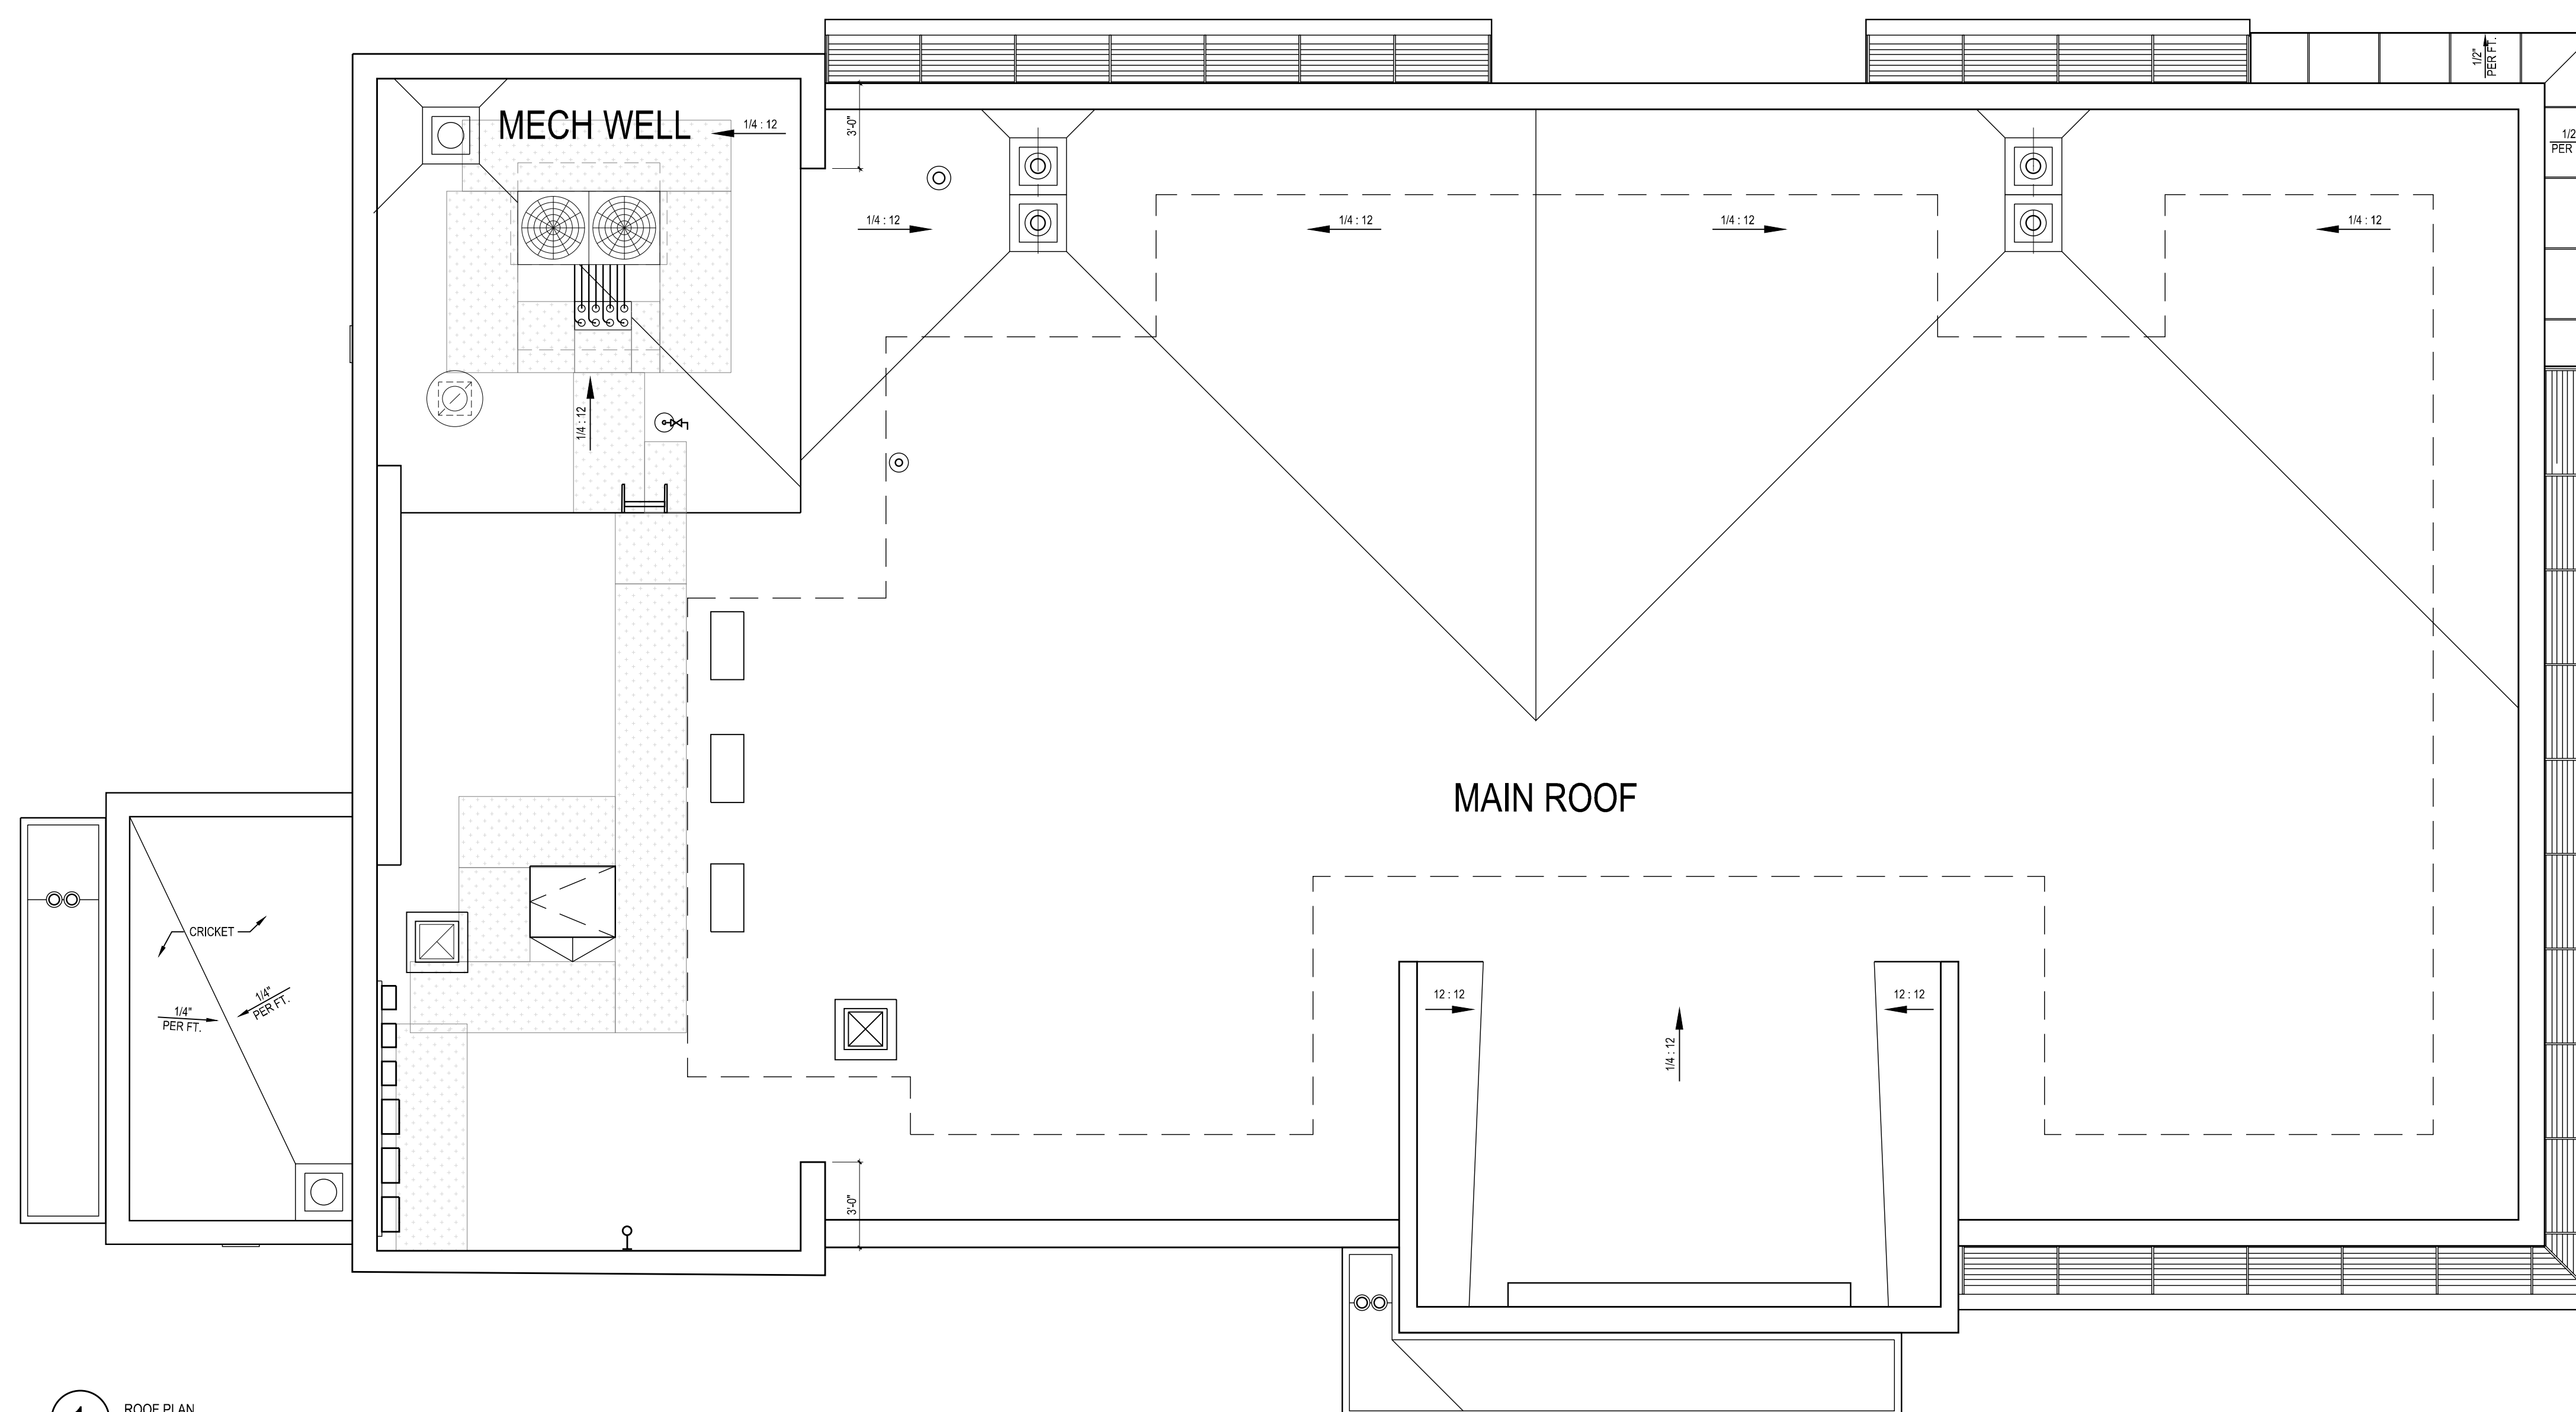

1 ROOF PLAN
SCALE : 1/4" = 1'-0"