

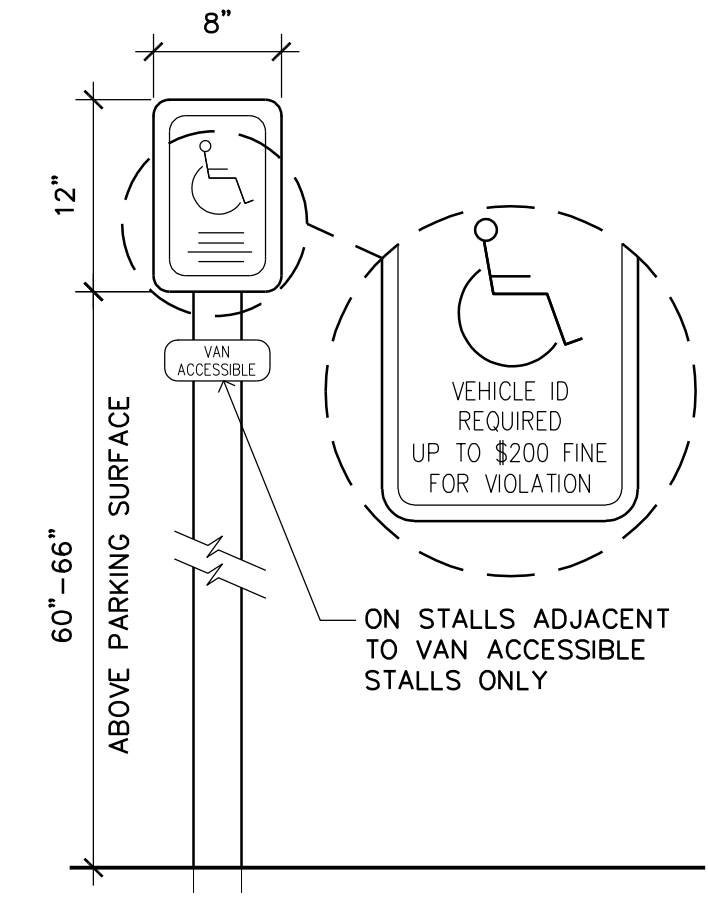



2 ACCESSIBLE CURB CUT
A1 SCALE: 1/4" = 1'-0"

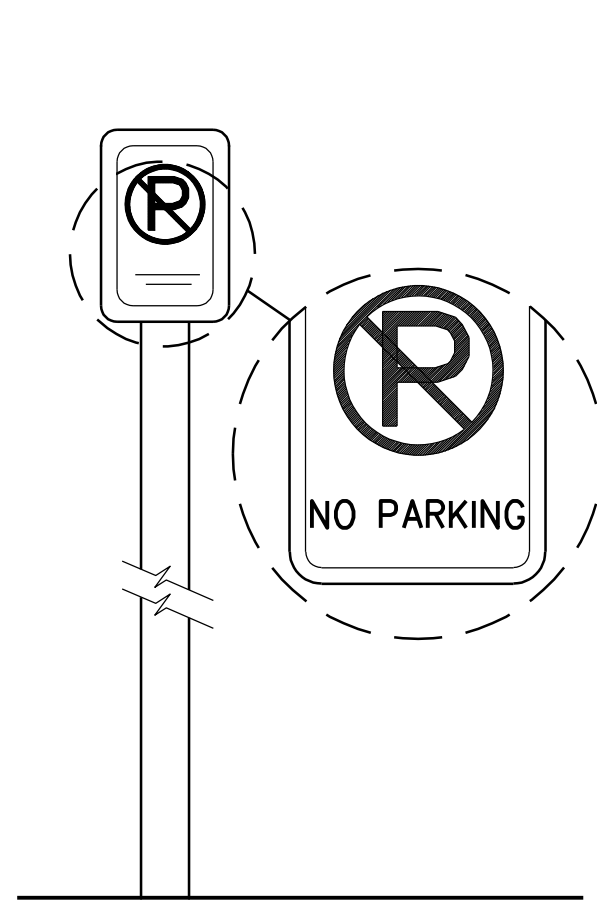

IMPERVIOUS SURFACE
LOT AREA - 193,558 S.F.
BEFORE 179,106 S.F. (92.5%)
AFTER 185,732 S.F. (96.0%)

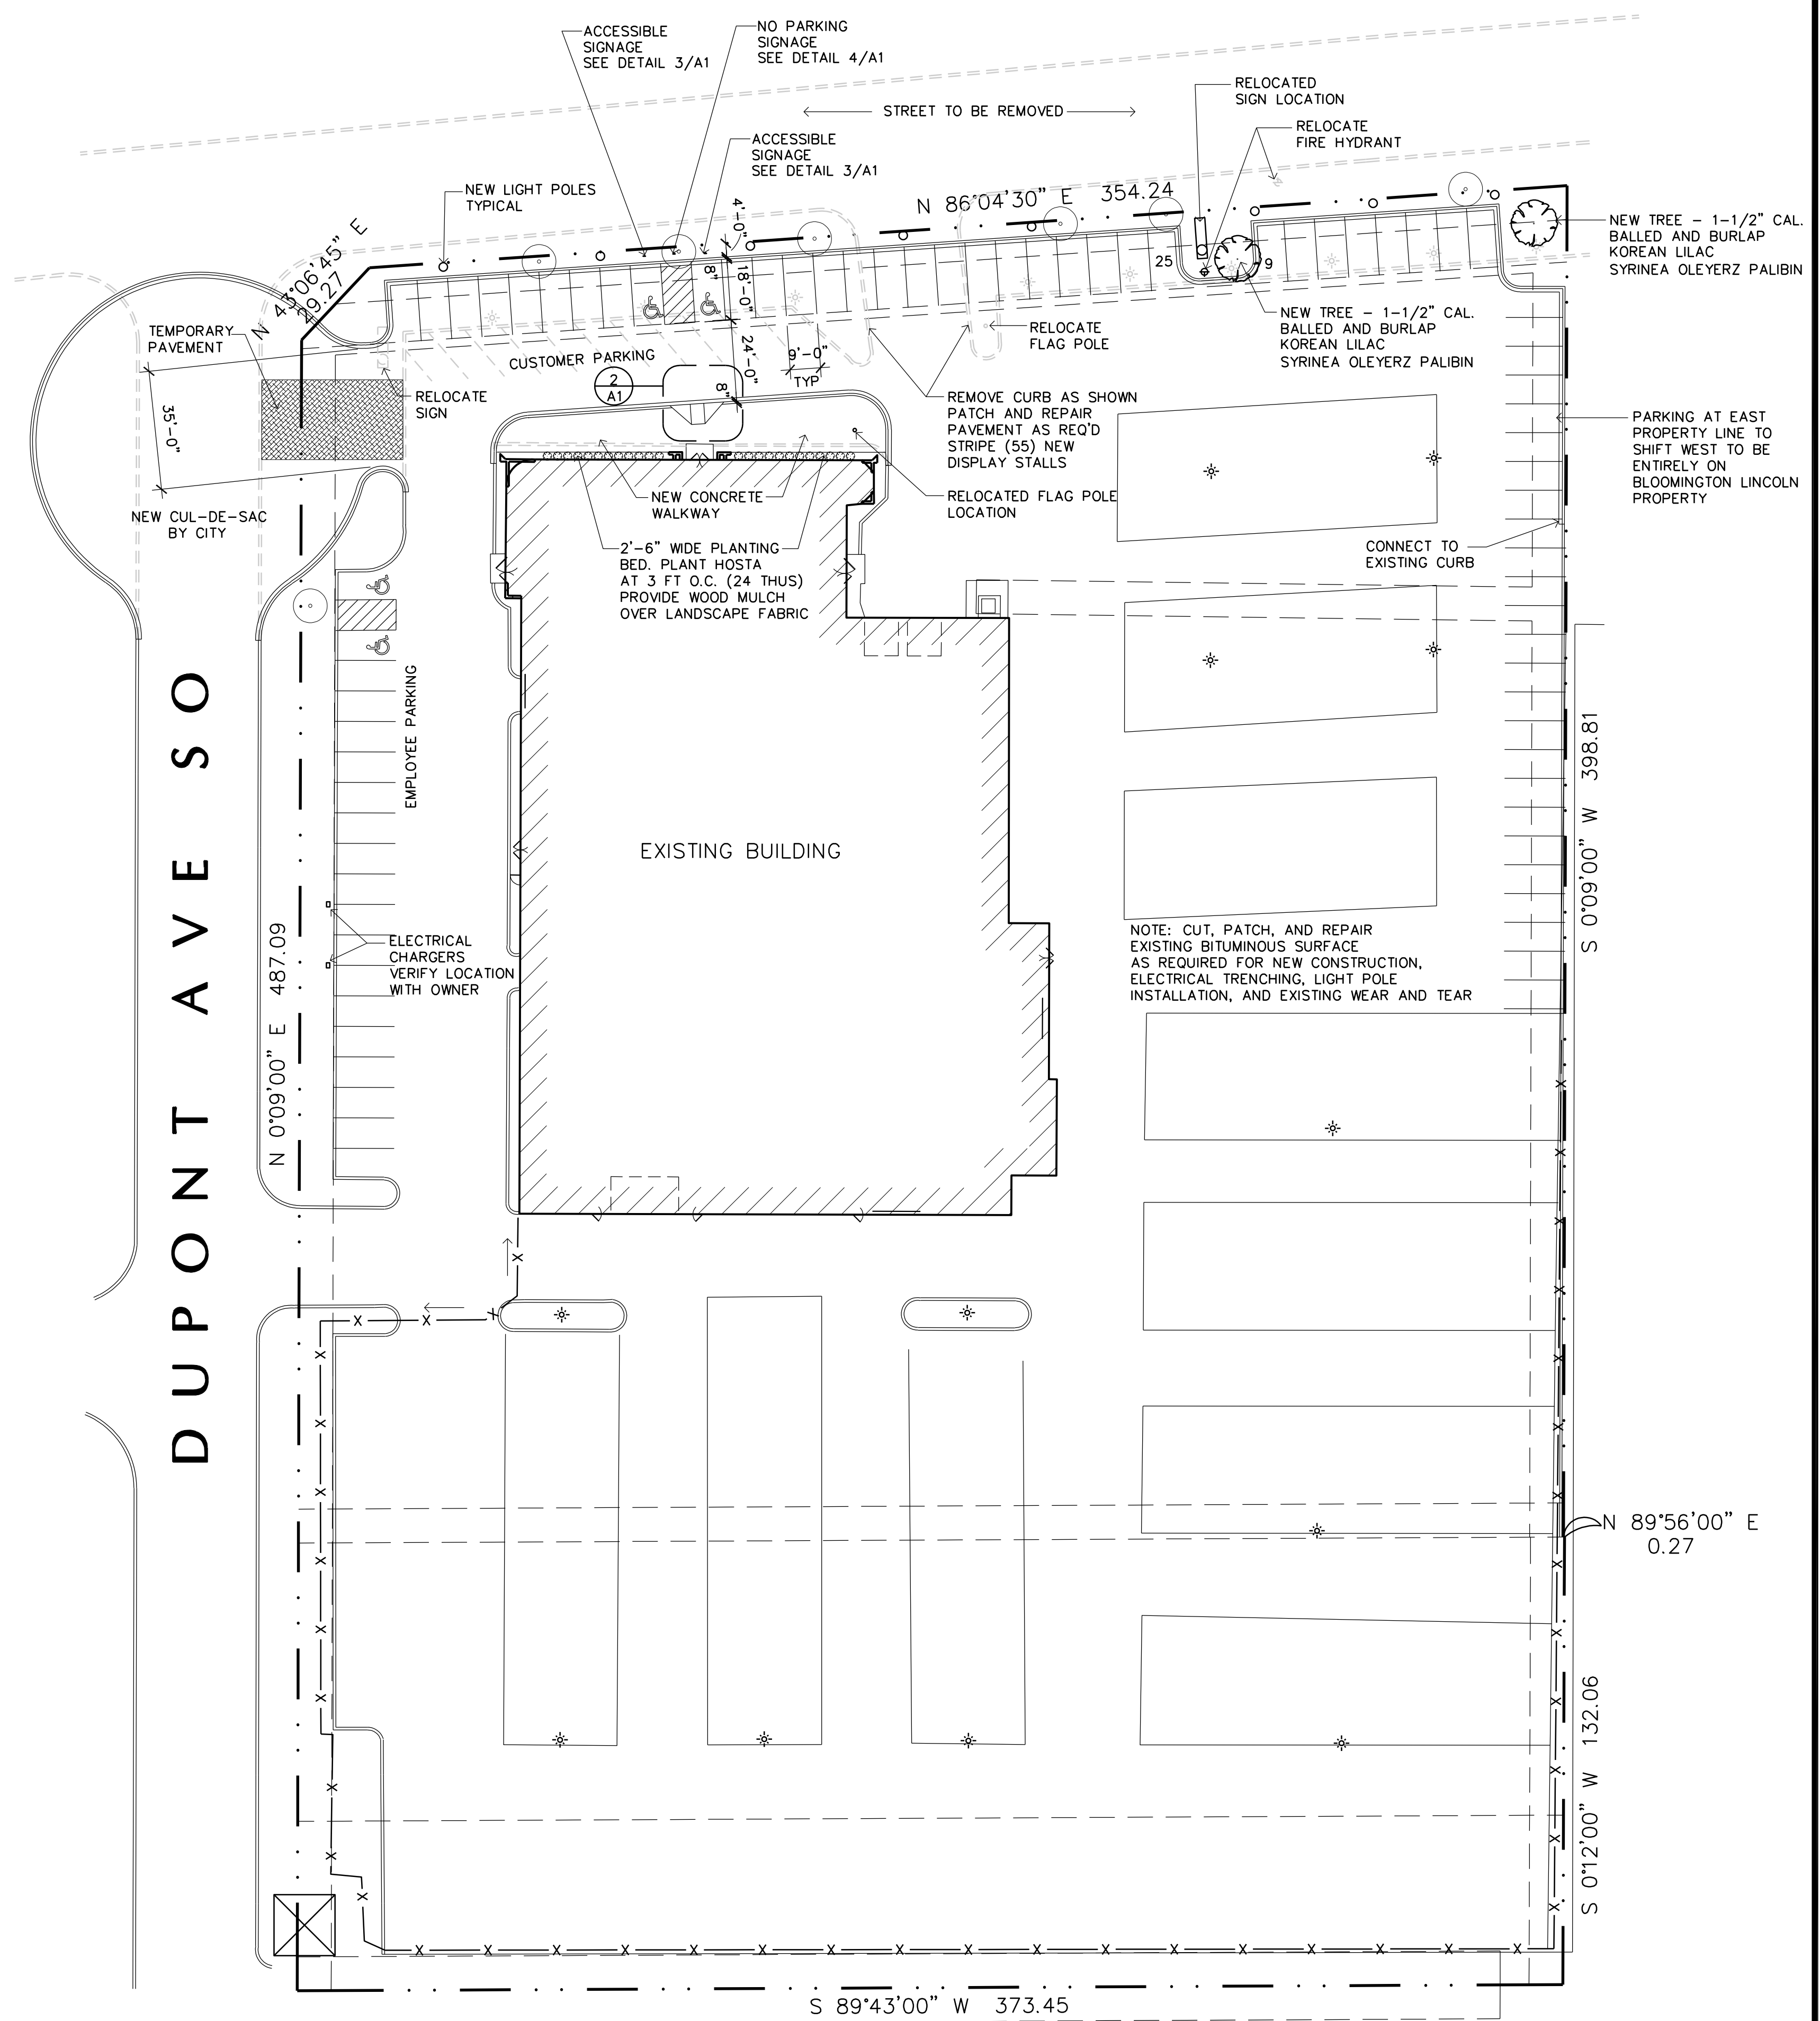

1 SITE PLAN
A1 SCALE: 1" = 30'-0"

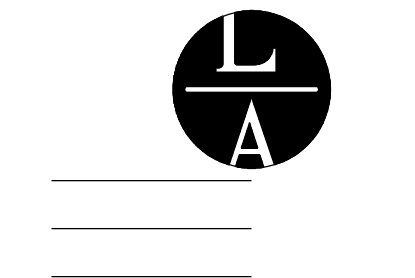

LAMPERT ARCHITECTS
420 Summit Avenue
St. Paul, MN 55102
Phone: 763.755.1211 Fax: 763.757.2849
lampert@lampert-arch.com

ARCHITECT CERTIFICATION:
I HEREBY CERTIFY THAT THIS PLAN, SPECIFICATION OR REPORT WAS PREPARED BY ME OR UNDER MY DIRECT SUPERVISION AND THAT I AM A DULY LICENSED ARCHITECT UNDER THE LAWS OF THE STATE OF MINNESOTA.

PRELIMINARY NOT FOR CONSTRUCTION

RJR Ryan Construction, Inc.
Commercial Design and Construction
1100 Mendota Heights Road
Mendota Heights, MN 55120
Ph: 651-681-0200
Fax: 651-681-0205

BLOOMINGTON LINCOLN
1001 Clover Drive, Bloomington, MN

Copyright 2024
Leonard Lampert Architects Inc.
Project Designer: JAMES B
Drawn By: JRB
Checked By: LL
Revisions

10/15/25	PRELIMINARY

SITE PLAN

Sheet Number

A1

Project No. 110701-1