



SITE PLAN LEGEND

- PROPERTY LINE
- PROPOSED PYLON SIGN
- EXISTING PYLON SIGN
- 5' SETBACK
- 10' SETBACK

PYLON SIGN EXHIBIT

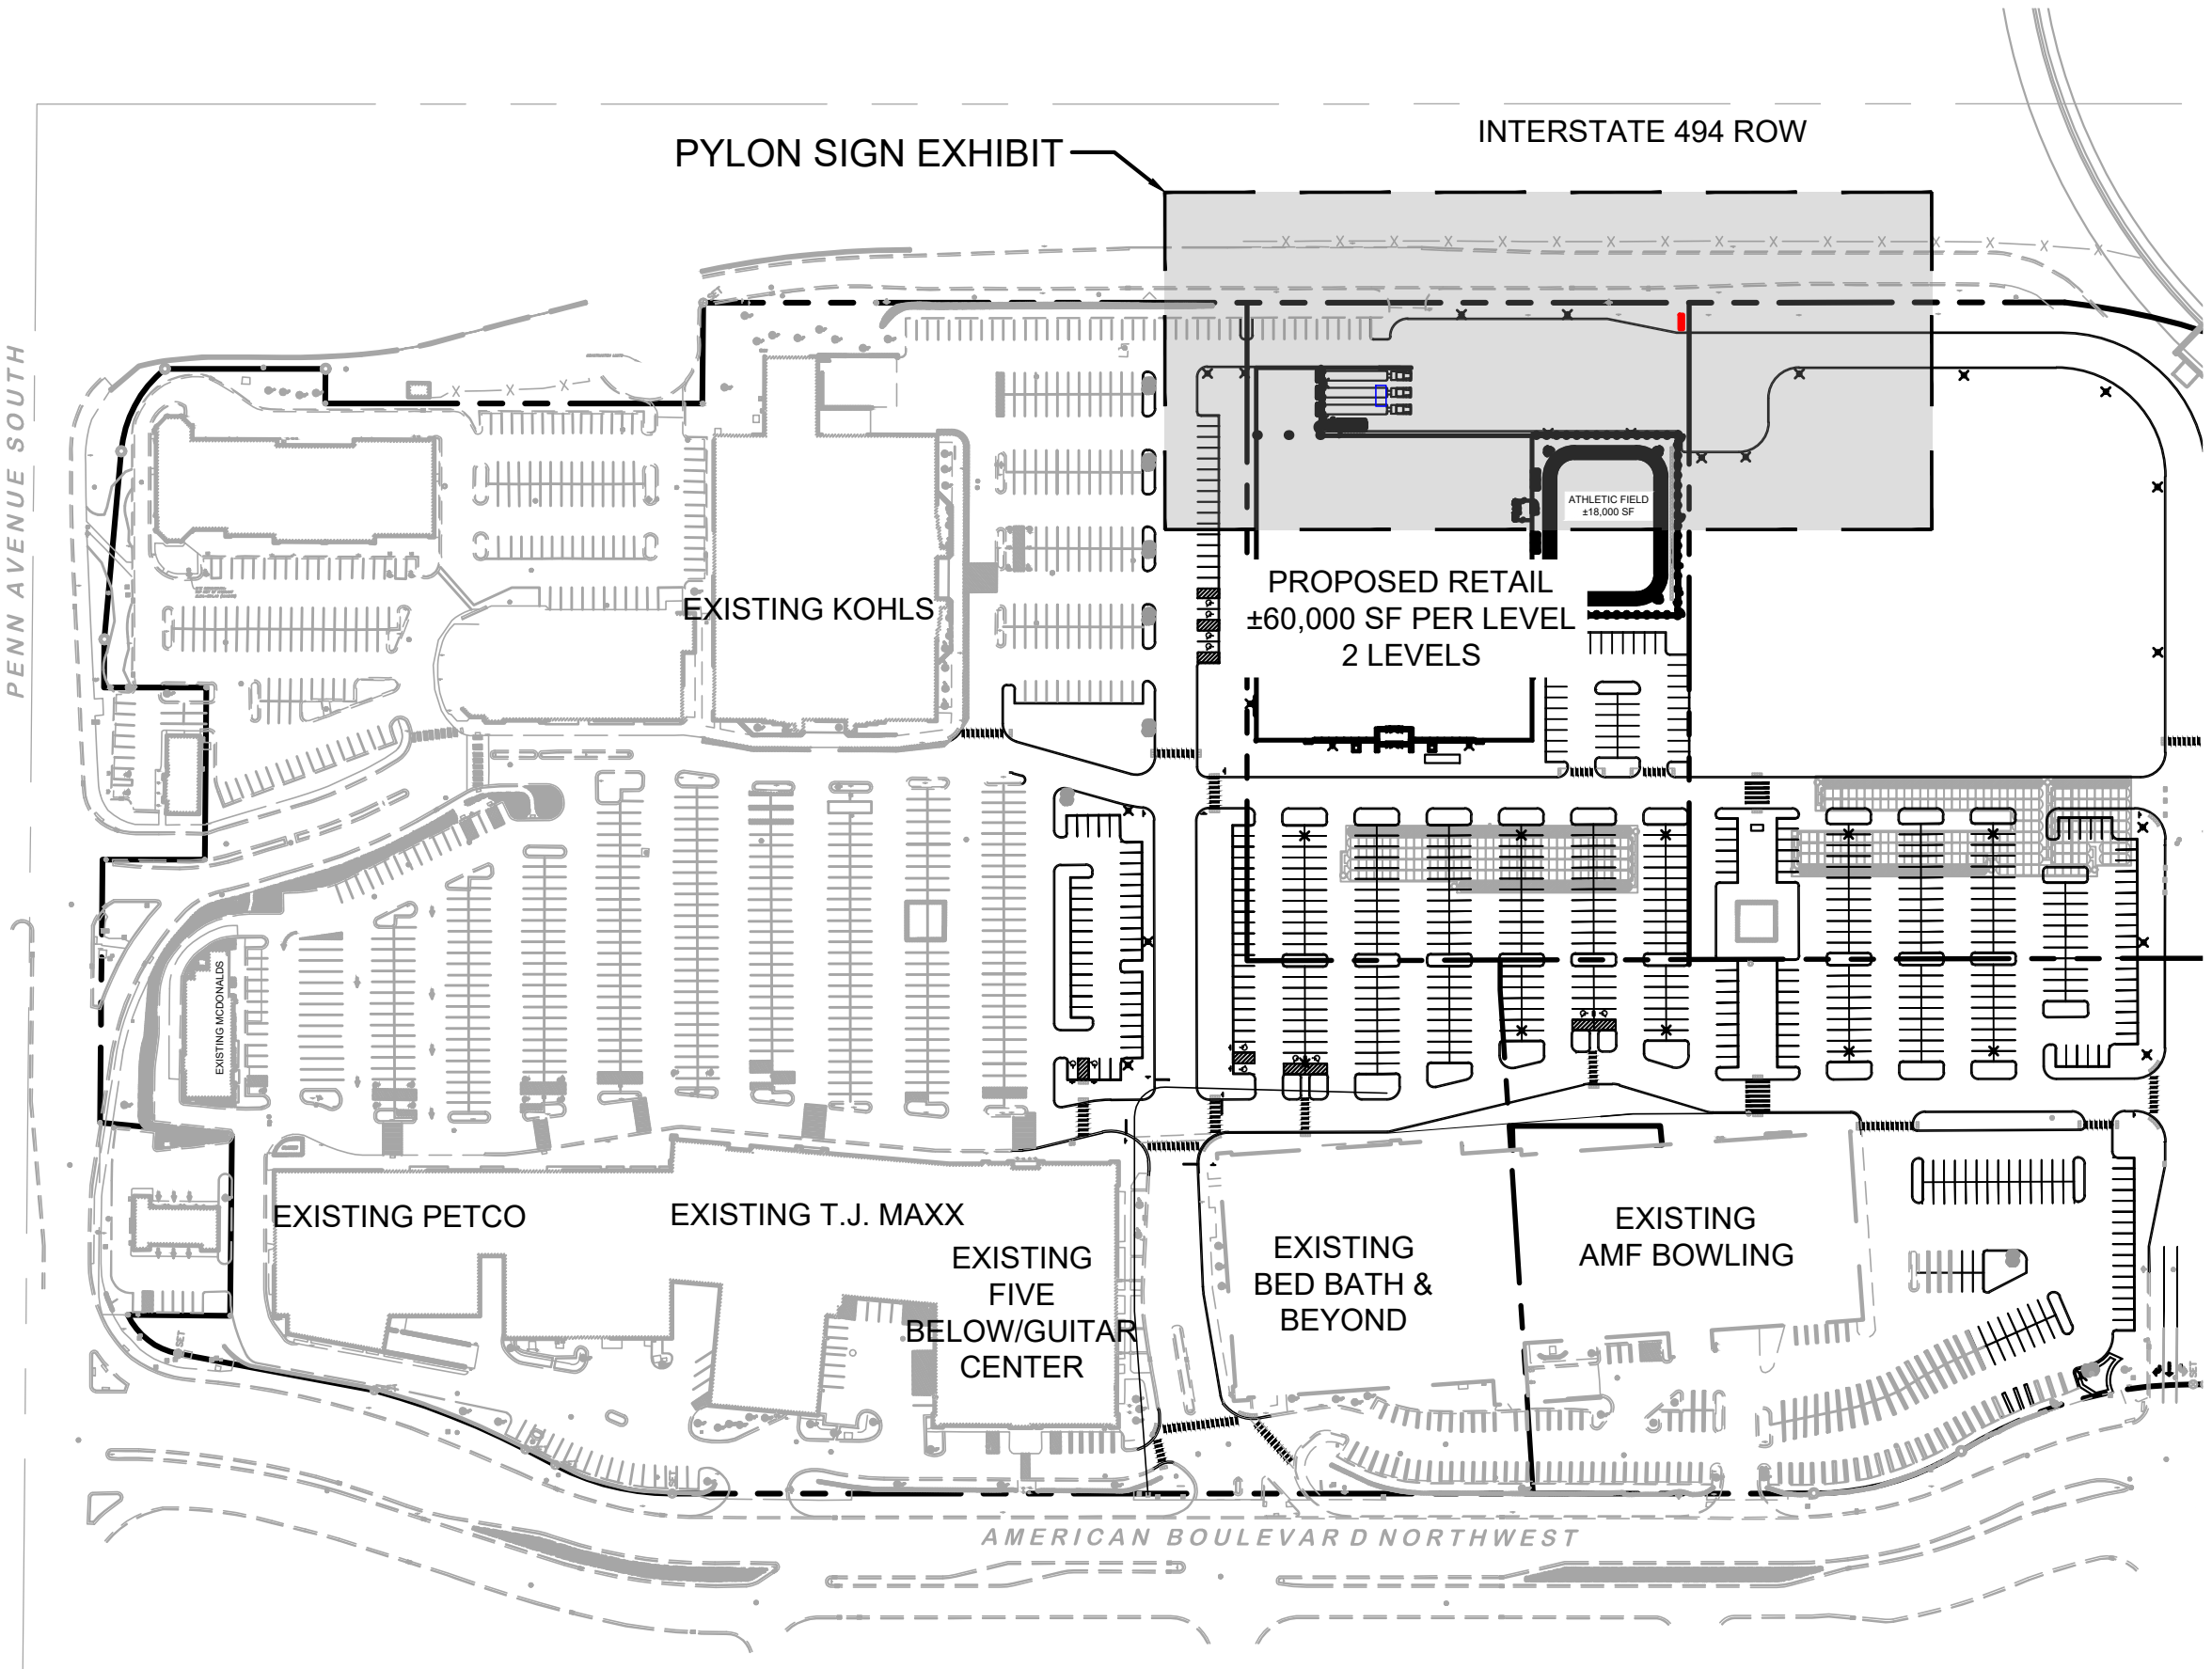

KEY MAP

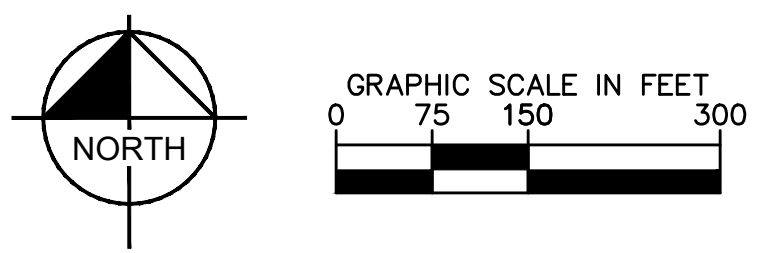

Know what's below.
Call before you dig.

PRELIMINARY - NOT FOR CONSTRUCTION

SOUTHTOWN REDEVELOPMENT

PREPARED FOR
KRAUS ANDERSON

BLOOMINGTON, MN

PYLON SIGN EXHIBIT

KHA PROJECT	160521008
DATE	04/21/2026
SCALE	AS SHOWN
DESIGNED BY	NAB
DRAWN BY	AMZ
CHECKED BY	ACL

Kimley-Horn
 © 2023 KIMLEY-HORN AND ASSOCIATES, INC.
 767 EULSTIS STREET, SUITE 100, ST. PAUL, MN 55114
 PHONE: 651-685-4197
 WWW.KIMLEY-HORN.COM

No.	REVISIONS	DATE	BY