



**EMBASSY
SUITES**
By HILTON

CLARK
ENGINEERING
12755 Highway 55, Suite 100
Minneapolis, MN 55441-4676
(763) 545-9196
Fax (763) 541-0056
www.clark-eng.com

EMBASSY SUITES
7901 34TH AVE S, BLOOMINGTON, MN 55425
MINNEAPOLIS, MINNESOTA

● CARRELL
■ PARTNERS
▼ & YOST
architecture

5646 Milton Street
Suite 888
Dallas, Texas 75206
214.953.0042
214.953.0702 FAX
cpy@cpyarch.com
www.cpyarch.com

DRAWN BY:		KP
CHECKED BY:		DW
DATE:		7.31.2017
REVISIONS:		
1	REV#1-09/15/17	
2	REV#2-09/29/17	
3	REV#3-11/01/17	
4	REV#4-12/04/17	

PROJECT NO.: 16031
SHEET NO.: MEP1.01


Job # M17005

I hereby certify that this plan, specification or report was prepared by me or under my direct supervision and that I am a duly Licensed Professional Engineer under the laws of the State of Minnesota.



DAVID WILLIAMS

Date 07/31/2017 Registration No. 11633

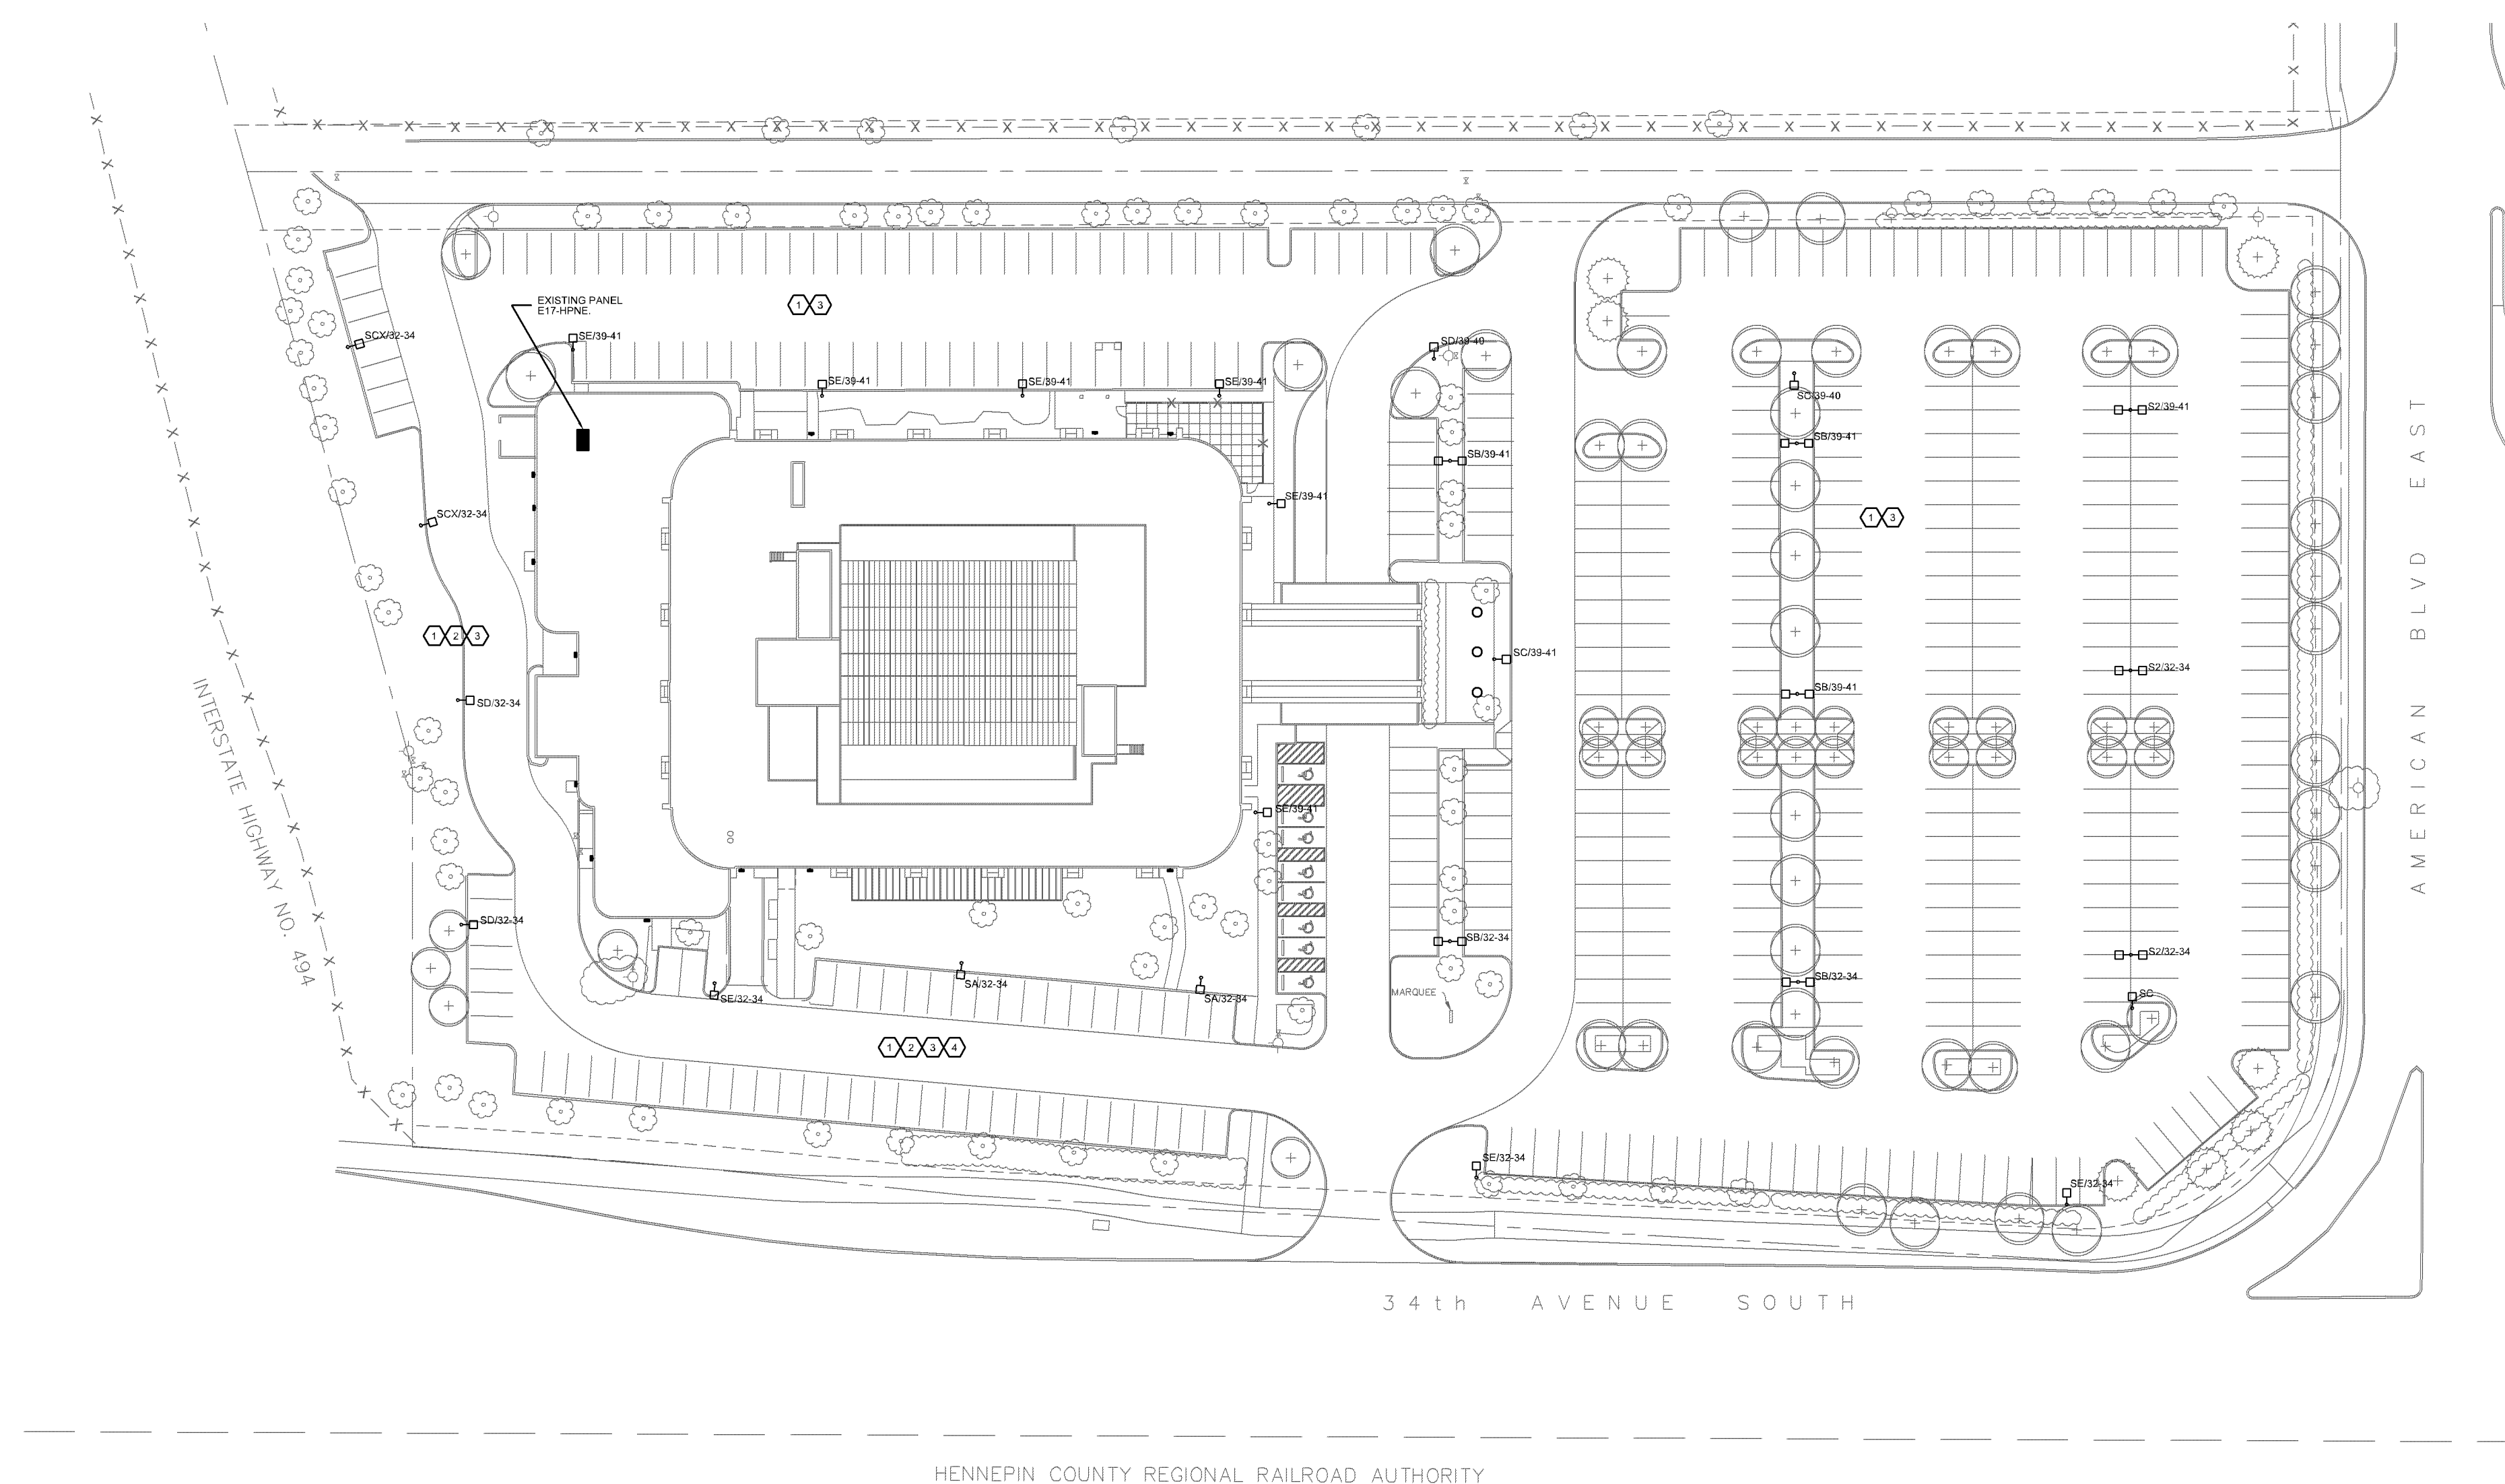

01 SITE PLAN - MEP
SCALE: 1" = 30'-0"

- A. REFER TO SHEET MEP0.00 FOR LIGHTING SYMBOLS AND ABBREVIATIONS.
- B. ALL LIGHTING CIRCUITS IN THIS AREA TO BE CONNECTED FROM PANEL E17-HPN6.
- C. REFER TO SHEET MEP1.04 FOR LIGHT FIXTURE SCHEDULE.
- D. ALL EXTERIOR LIGHTING CIRCUITS TO BE INSTALLED DIRECT BURIAL AT 36" BELOW SURFACE - 2" R/W/G - 1" 10G IN 3/4"

- 1 REMOVE ALL EXISTING LIGHTS AND LIGHT POLES IN PARKING LOT. ABANDON CONDUIT AND WIRE BACK TO PANEL. SAVE AND PROTECT LIGHT POLES FOR RE-USE IN THIS PROJECT RENOVATION.
- 2 COORDINATE LIGHTING INSTALLATION WITH LANDSCAPE ARCHITECT TO TRIM TREES TO ALLOW FULL LIGHT FIXTURE DISTRIBUTION IN THIS AREA.
- 3 CONTROL NEW LIGHTING USING EXISTING CONTROLS.
- 4 RE-USE DEMOUNTED POLES TO OBTAIN FIXTURE MOUNTING HEIGHT FOR PARKING LOT FIXTURES. REPAINT AS NECESSARY TO MATCH NEW LIGHT FIXTURES.

FILE: J:\CLARK\002-CLARK-EMBASSY SUITS\03. WORKING\101-MEP1.01.DWG
DATE/ TIME: 9/11/2017
USER: JALIVAKA\JCO

Luminaire Schedule									
Project: Embassy Suites - Bloomington, MN									
Symbol	Qty	Label	Arrangement	Manufacturer	Description	Arr. Watts	Lum. Watts	Lum. Lumens	LLF
	3	S2	BACK-BACK	PHILIPS GARDCO	GL18-3-310LA-961A-NW @ 33'	620.2	310.1	26843	0.810
	2	SA	SINGLE	PHILIPS GARDCO	GL18-4-310LA-961A-NW-IS	308	308	23733	0.810
	5	S8	BACK-BACK	PHILIPS GARDCO	GL18-5-310LA-961A-NW	634	317	29497	0.810
	1	SC	SINGLE	PHILIPS GARDCO	GL18-5-310LA-961A-NW	317	317	29497	0.810
	2	SCx	SINGLE	PHILIPS GARDCO	GL18-4-160LA-481A-NW-IS	160	160	12674	0.810
	2	SD	SINGLE	PHILIPS GARDCO	GL18-3-160LA-481A-NW-IS	160	160	12316	0.810
	9	SE	SINGLE	PHILIPS GARDCO	GL18-3-310LA-961A-NW	310	310	26843	0.810
	14	WA	WALL MOUNT	PHILIPS STONCO	LPW16-7 @ 10"	36	36	3372	0.810


Calculation Summary												
Project: Embassy Suites - Bloomington, MN												
Label	Avg	Max	Min	Avg/Min	Max/Min	CalcType	Units	Grid Size (Ft.)	Grid Height (Ft.)	# Pts		
Building Perimeter FC at Grad	2.72	7.2	0.1	27.20	72.00	ILLUMINANCE	Fc	10	0	154		
FC Beyond Prop Line at Grade	0.06	1.1	0.0	N.A.	N.A.	ILLUMINANCE	Fc	10	0	1654		
Paved Area FC at Grade	3.13	7.8	0.6	5.22	13.00	ILLUMINANCE	Fc	10	0	1795		
Property Line	0.33	1.3	0.0	N.A.	N.A.	ILLUMINANCE	Fc	8	N.A.	285		
25' Perimeter Parking Area	1.90	4.0	0.8	2.38	5.00	ILLUMINANCE	Fc			327		
Interior Parking Area	3.50	7.8	1.6	2.19	4.88	ILLUMINANCE	Fc			1291		

ALL FIXTURE MOUNTING HEIGHTS ARE SHOWN ADJACENT TO FIXTURE LOCATIONS ON PLAN

ALL VALUES SHOWN ARE HORIZONTAL MAINTAINED FOOTCANDLES AT FINISHED GRADE (U.O.N.)
FIXTURE DISTRIBUTION TEMPLATES ARE SHOWN AT 1.0 MFC FOR REFERENCE USE ONLY
VALUES DO NOT INCLUDE CONTRIBUTION FROM ADJACENT PROPERTIES OR DECORATIVE LIGHTING NOT SHOWN
VALUES DO NOT INCLUDE ENTRANCE CANOPY LIGHTING FIXTURES OR CONTRIBUTION
FOOTCANDLE VALUES DO NOT INCLUDE OBSTRUCTIONS FROM TREES, SHRUBS, LANDSCAPING OR FENCING

Interior Parking Area
ILLUMINANCE (Fc)
Average = 3.50
Maximum = 7.8
Minimum = 1.6
Avg/Min Ratio = 2.19
Max/Min Ratio = 4.88

25' Perimeter Parking Area
ILLUMINANCE (Fc)
Average = 1.90
Maximum = 4.0
Minimum = 0.8
Avg/Min Ratio = 2.38
Max/Min Ratio = 5.00

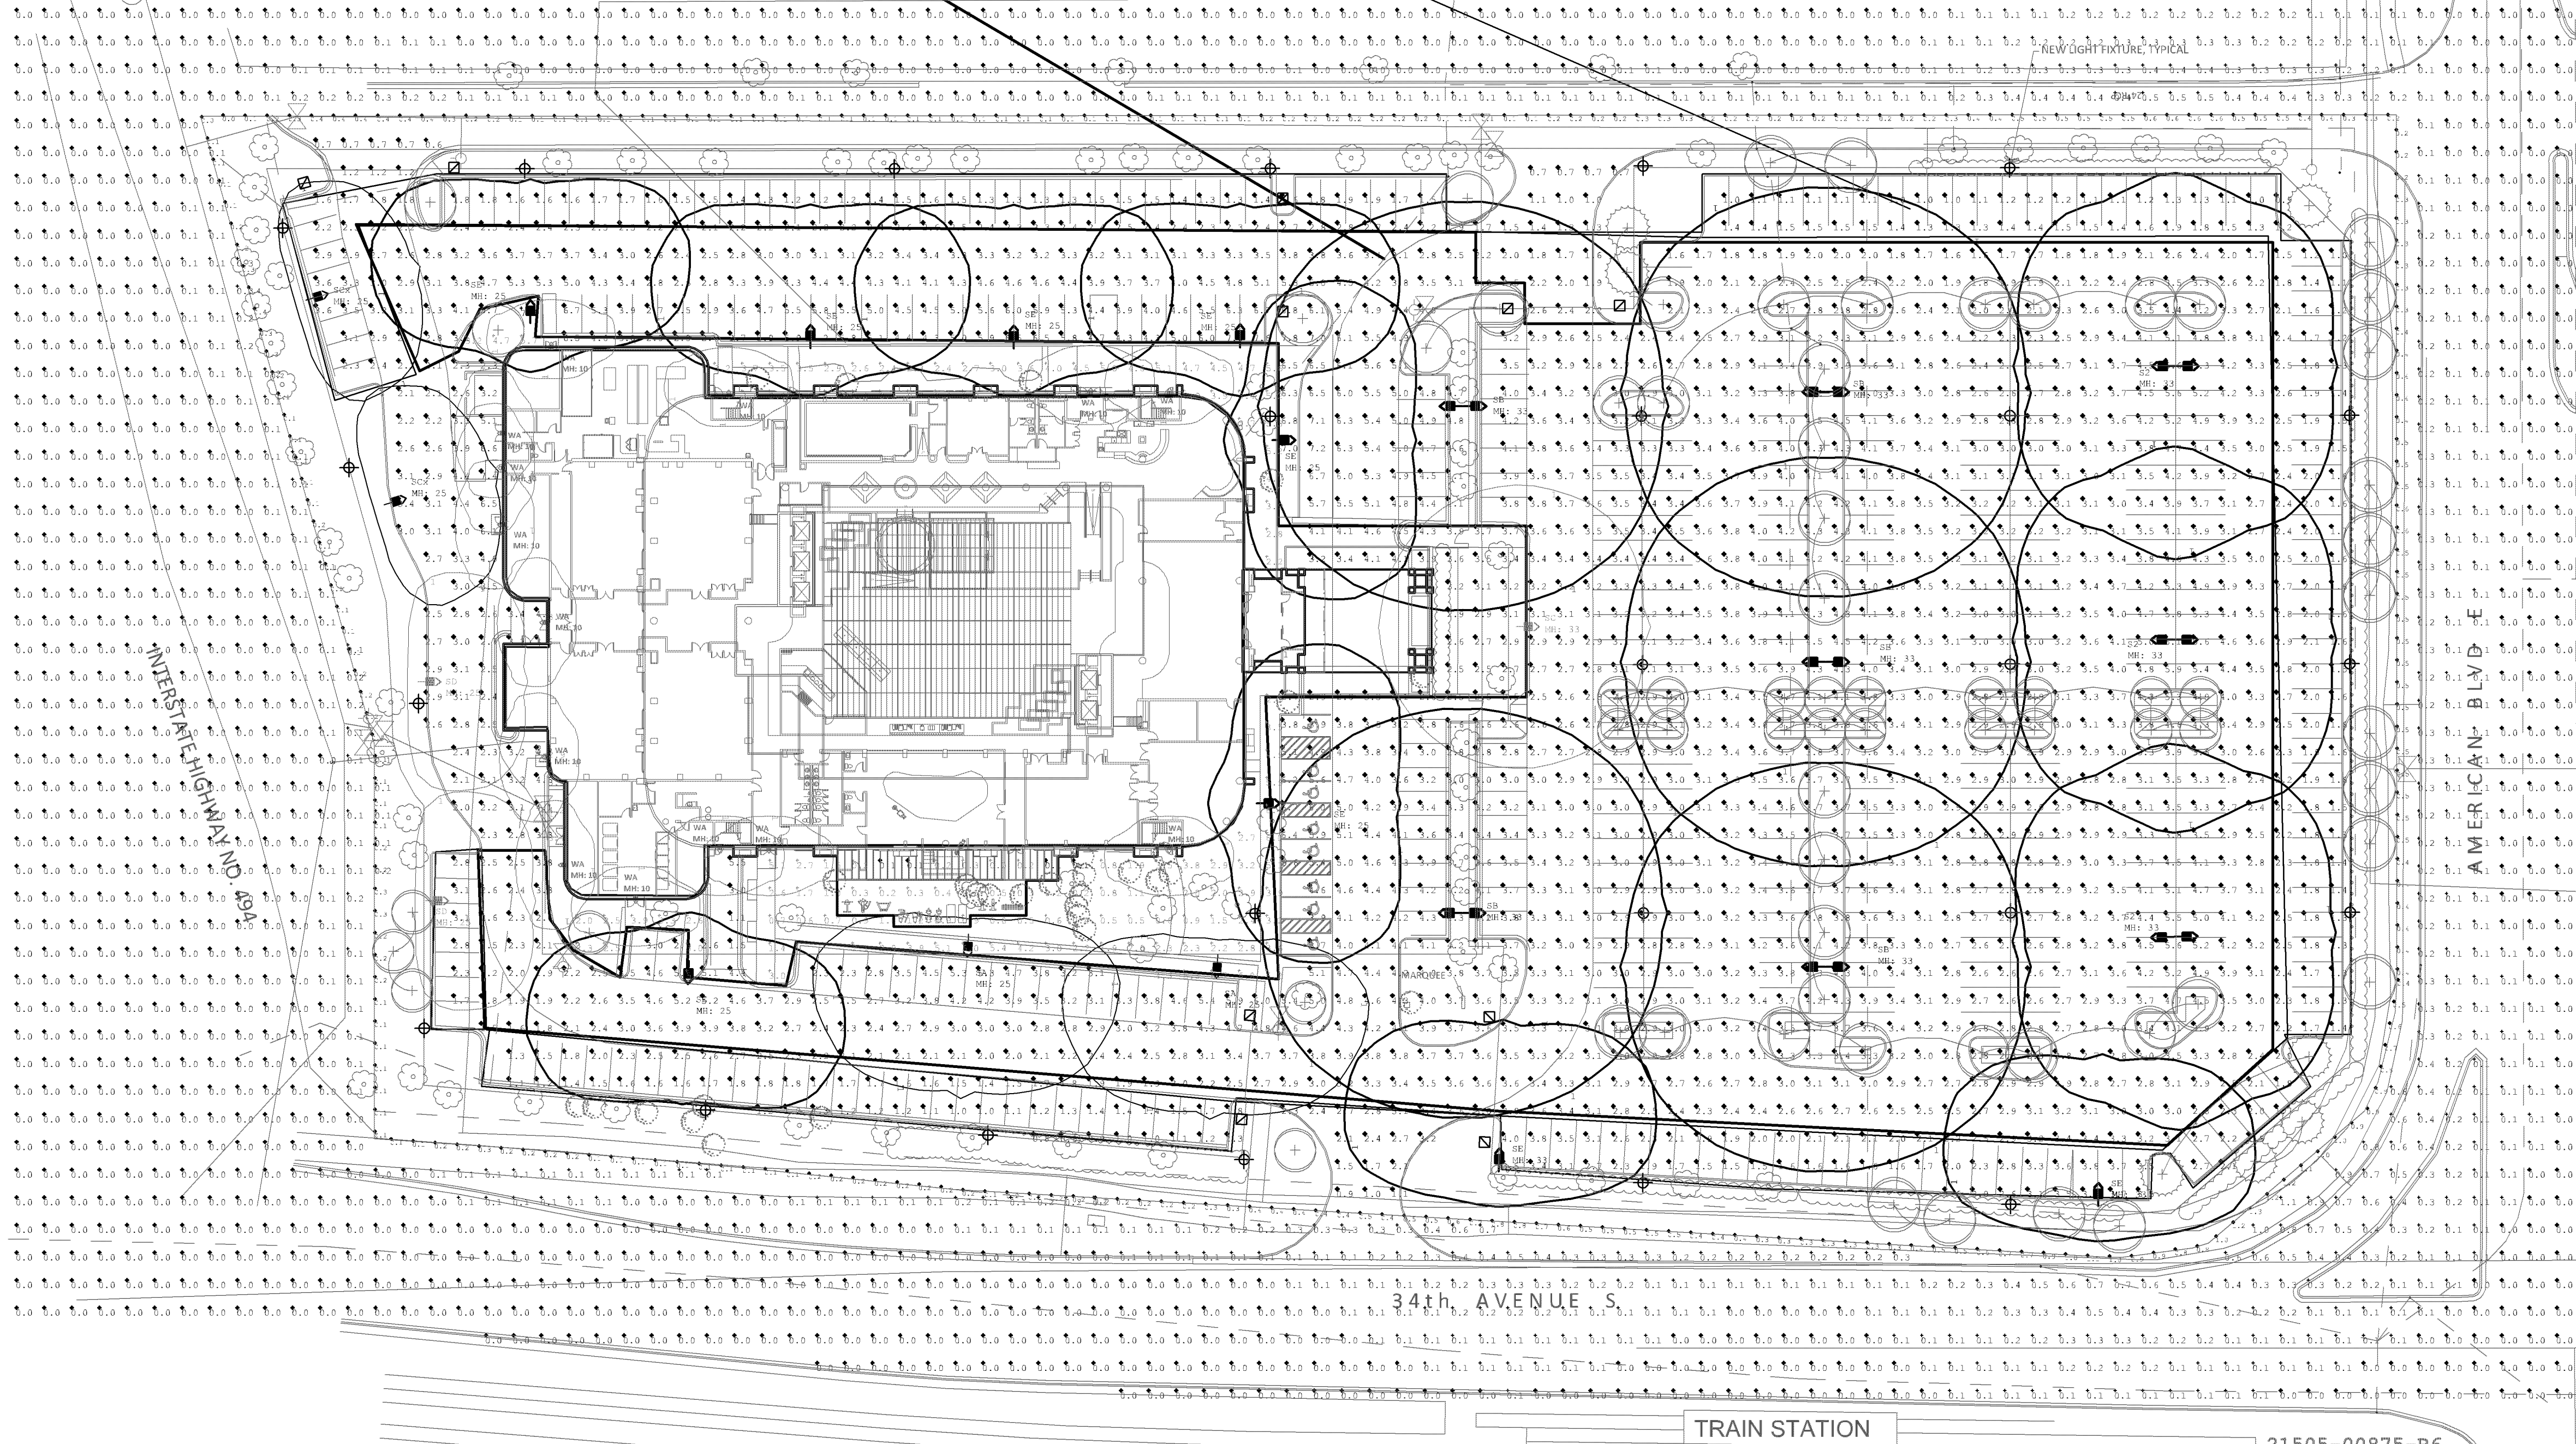

A LIGHTING PHOTOMETRIC PLAN-MAINTAINED
1" = 30'-0"

0 15' 30' 60'

I hereby certify that this plan, specification, or report was prepared by me or under my direct supervision and that I am a duly Licensed Professional Engineer under the laws of the State of Minnesota.
DAVID WILLIAMS
Date 07/31/2017 Registration No. 11633

PREPARED UNDER
THE SEAL OF
RICHARD CARRELL
ISSUED FOR DESIGN
REVIEW, NOT FOR
PERMITTING, OR
CONSTRUCTION

EMBASSY
SUITES
by HILTON
FELCOR
LODGING TRUST

CLARK
ENGINEERING
12755 Highway 55, Suite 100
Minneapolis, MN 55441-4676
(763) 545-9196
Fax (763) 541-0056
www.clark-eng.com

EMBASSY SUITES
7901 34TH AVE S, BLOOMINGTON, MN 55425
AIRPORT SOUTH
MINNEAPOLIS, MINNESOTA

● CARRELL
■ PARTNERS
▼ & YOST
architecture

5646 Milton Street
Suite 888
Dallas, Texas 75206
214.953.0042
214.953.0702 FAX
cpy@cpyearch.com
www.cpyarch.com

DRAWN BY:	KP
CHECKED BY:	DW
DATE:	7.31.2017
REVISIONS:	
1	REV#1-09/15/17
2	REV#2-09/29/17
3	REV#3-11/01/17
4	REV#4-12/04/17

PROJECT NO.: 16031
SHEET NO.: MEP1.02

FILE: \\CLARK\002-CLARK-EMBASSY SUITES\03. WORKING\101-MEP1.02.DWG
DATE: 7/31/2017
USER: DWYAN@CLARK

Luminaire Schedule									
Project: Embassy Suites - Bloomington, MN									
Symbol	Qty	Label	Arrangement	Manufacturer	Description	Arr. Watts	Lum. Watts	Lum. Lumens	LLF
	3	S2	BACK-BACK	PHILIPS GARDCO	GL18-3-310LA-961A-NW @ 33'	620.2	310.1	26843	1.000
	2	SA	SINGLE	PHILIPS GARDCO	GL18-4-310LA-961A-NW-IS	308	308	23733	1.000
	5	SB	BACK-BACK	PHILIPS GARDCO	GL18-5-310LA-961A-NW	634	317	29497	1.000
	1	SC	SINGLE	PHILIPS GARDCO	GL18-5-310LA-961A-NW	317	317	29497	1.000
	2	SCK	SINGLE	PHILIPS GARDCO	GL18-4-160LA-481A-NW-IS	160	160	12674	1.000
	2	SD	SINGLE	PHILIPS GARDCO	GL18-3-160LA-481A-NW-IS	160	160	12316	1.000
	9	SE	SINGLE	PHILIPS GARDCO	GL18-3-310LA-961A-NW	310	310	26843	1.000
	14	WA	WALL MOUNT	PHILIPS STONCO	LPW16-7 @ 10'	36	36	3372	1.000

Calculation Summary												
Project: Embassy Suites - Bloomington, MN												
Label	Avg	Max	Min	Avg/Min	Max/Min	CalcType	Units	Grid Size (ft.)	Grid Height (ft.)	# Pts		
Building Perimeter FC at Grade	3.36	8.8	0.1	33.60	88.00	ILLUMINANCE	Fc	10	0	154		
FC Beyond Prop Line at Grade	0.08	1.3	0.0	N.A.	N.A.	ILLUMINANCE	Fc	10	0	1654		
Paved Area FC at Grade	3.86	9.7	0.8	4.83	12.13	ILLUMINANCE	Fc	10	0	1795		
Property Line	0.40	1.6	0.0	N.A.	N.A.	ILLUMINANCE	Fc	8	N.A.	285		
25' Perimeter Parking Area	2.35	4.9	1.0	2.35	4.90	ILLUMINANCE	Fc			327		
Interior Parking Area	4.32	9.7	2.0	2.16	4.85	ILLUMINANCE	Fc			1291		

ALL FIXTURE MOUNTING HEIGHTS ARE SHOWN ADJACENT TO FIXTURE LOCATIONS ON PLAN

ALL VALUES SHOWN ARE HORIZONTAL INITIAL FOOTCANDLES AT FINISHED GRADE (I.O.N.)
FIXTURE DISTRIBUTION TEMPLATES ARE SHOWN AT 1.0 MFC FOR REFERENCE USE ONLY
VALUES DO NOT INCLUDE CONTRIBUITON FROM ADJACENT PROPERTIES OR DECORATIVE LIGHTING NOT SHOWN
VALUES DO NOT INCLUDE ENTRANCE CANOPY LIGHTING FIXTURES OR CONTRIBUITON
FOOTCANDLE VALUES DO NOT INCLUDE OBSTRUCTIONS FROM TREES, SHRUBS, LANDSCAPING OR FENCING

Interior Parking Area
Illuminance (Fc)
Average = 4.32
Maximum = 9.7
Minimum = 2.0
Avg/Min Ratio = 2.16
Max/Min Ratio = 4.85

25' Perimeter Parking Area
Illuminance (Fc)
Average = 2.35
Maximum = 4.9
Minimum = 1.0
Avg/Min Ratio = 2.35
Max/Min Ratio = 4.90

NEW LIGHT FIXTURE, TYPICAL

INTERSTATE 35
AND
604

AMERICAN BLVD E

TRAIN STATION

21505-00875-R6-INITIAL



A LIGHTING PHOTOMETRIC PLAN

1" = 30'-0"

0 15' 30' 60'

I hereby certify that this plan, specification, or report was prepared by me or under my direct supervision and that I am a duly Licensed Professional Engineer under the laws of the State of Minnesota.

DAVID WILLIAMS
Date 07/31/2017 Registration No. 11633

PREPARED UNDER
THE SEAL OF
RICHARD CARRELL
ISSUED FOR DESIGN
REVIEW, NOT FOR
PERMITTING, OR
CONSTRUCTION

EMBASSY
SUITES
by HILTON

FELCOR
LODGING TRUST

CLARK
ENGINEERING
12755 Highway 55, Suite 100
Minneapolis, MN 55441-4676
(763) 545-9196
Fax (763) 541-0056
www.clark-eng.com

EMBASSY SUITES
7901 34TH AVE S, BLOOMINGTON, MN 55425
AIRPORT SOUTH
MINNEAPOLIS, MINNESOTA

CARRELL
PARTNERS
& YOST
architecture

5646 Milton Street
Suite 888
Dallas, Texas 75206
214.953.0042
214.953.0702 FAX
cpy@cpyarch.com
www.cpyarch.com

DRAWN BY:	KP
CHECKED BY:	DW
DATE:	7.31.2017
REVISIONS:	
1	REV#1-09/15/17
2	REV#2-09/29/17
3	REV#3-11/01/17
4	REV#4-12/04/17

PROJECT NO: 16031
SHEET NO: MEP1.03



FEEDEER DEMAND LOAD ANALYSIS			
LOAD SUMMARY	CONNECTED KVA	FEEDER DEMAND CALCULATION KVA	
LIGHTING	22.5	100%	22.52
LARGEST MOTOR	1.20	125%	1.50
MOTORS	1.20	100%	1.20
RECEPT TO 10 KVA	8.40	100%	8.40
REMAINDER OF RECEPT	0.00	50%	0.00
KITCHEN EQUIPMENT	4.80	65%	3.12
ELECTRONIC LOADS	0.00	100%	0.00
ELECTRIC HEATING	4.80	100%	4.80
MISC.	9.60	100%	9.60
		TOTAL	51.14

02 ELECTRICAL PANEL E17-HPNE
SCALE: N.T.S.

03 PARKING LOT FIXTURE SCHEDULE
SCALE: N.T.S.

Job # M17005

I hereby certify that this plan, specification, or report was prepared by me or under my direct supervision and that I am a duly Licensed Professional Engineer under the laws of the State of Minnesota.



DAVID WILLIAMS

Date 07/31/2017 Registration No. 11633

PREPARED UNDER
THE SEAL OF
RICHARD CARRELL

ISSUED FOR DESIGN
REVIEW, NOT FOR
PERMITTING, OR
CONSTRUCTION



EMBASSY
SUITES
by HILTON

CLARK
ENGINEERING
12755 Highway 55, Suite 100
Minneapolis, MN 55441-4676
(763) 545-9196
Fax (763) 541-0056
www.clark-eng.com

EMBASSY SUITES
7901 34TH AVE S, BLOOMINGTON, MN 55425
AIRPORT SOUTH
MINNEAPOLIS, MINNESOTA

● CARRELL
■ PARTNERS
▼ & YOST
architecture

5646 Milton Street
Suite 888
Dallas, Texas 75206
214.953.0042
214.953.0702 FAX
cpy@cpyarch.com
www.cpyarch.com

DRAWN BY:		KP
CHECKED BY:		DW
DATE:		7.31.2017
REVISIONS:		
1	REV#1-09/15/17	
2	REV#2-09/29/17	
3	REV#3-11/01/17	
4	REV#4-12/04/17	

PROJECT NO.: 16031
SHEET NO.: MEP1.04