


Provide fire alarm system for an A occupancy.

PL201900051
PL2019-51

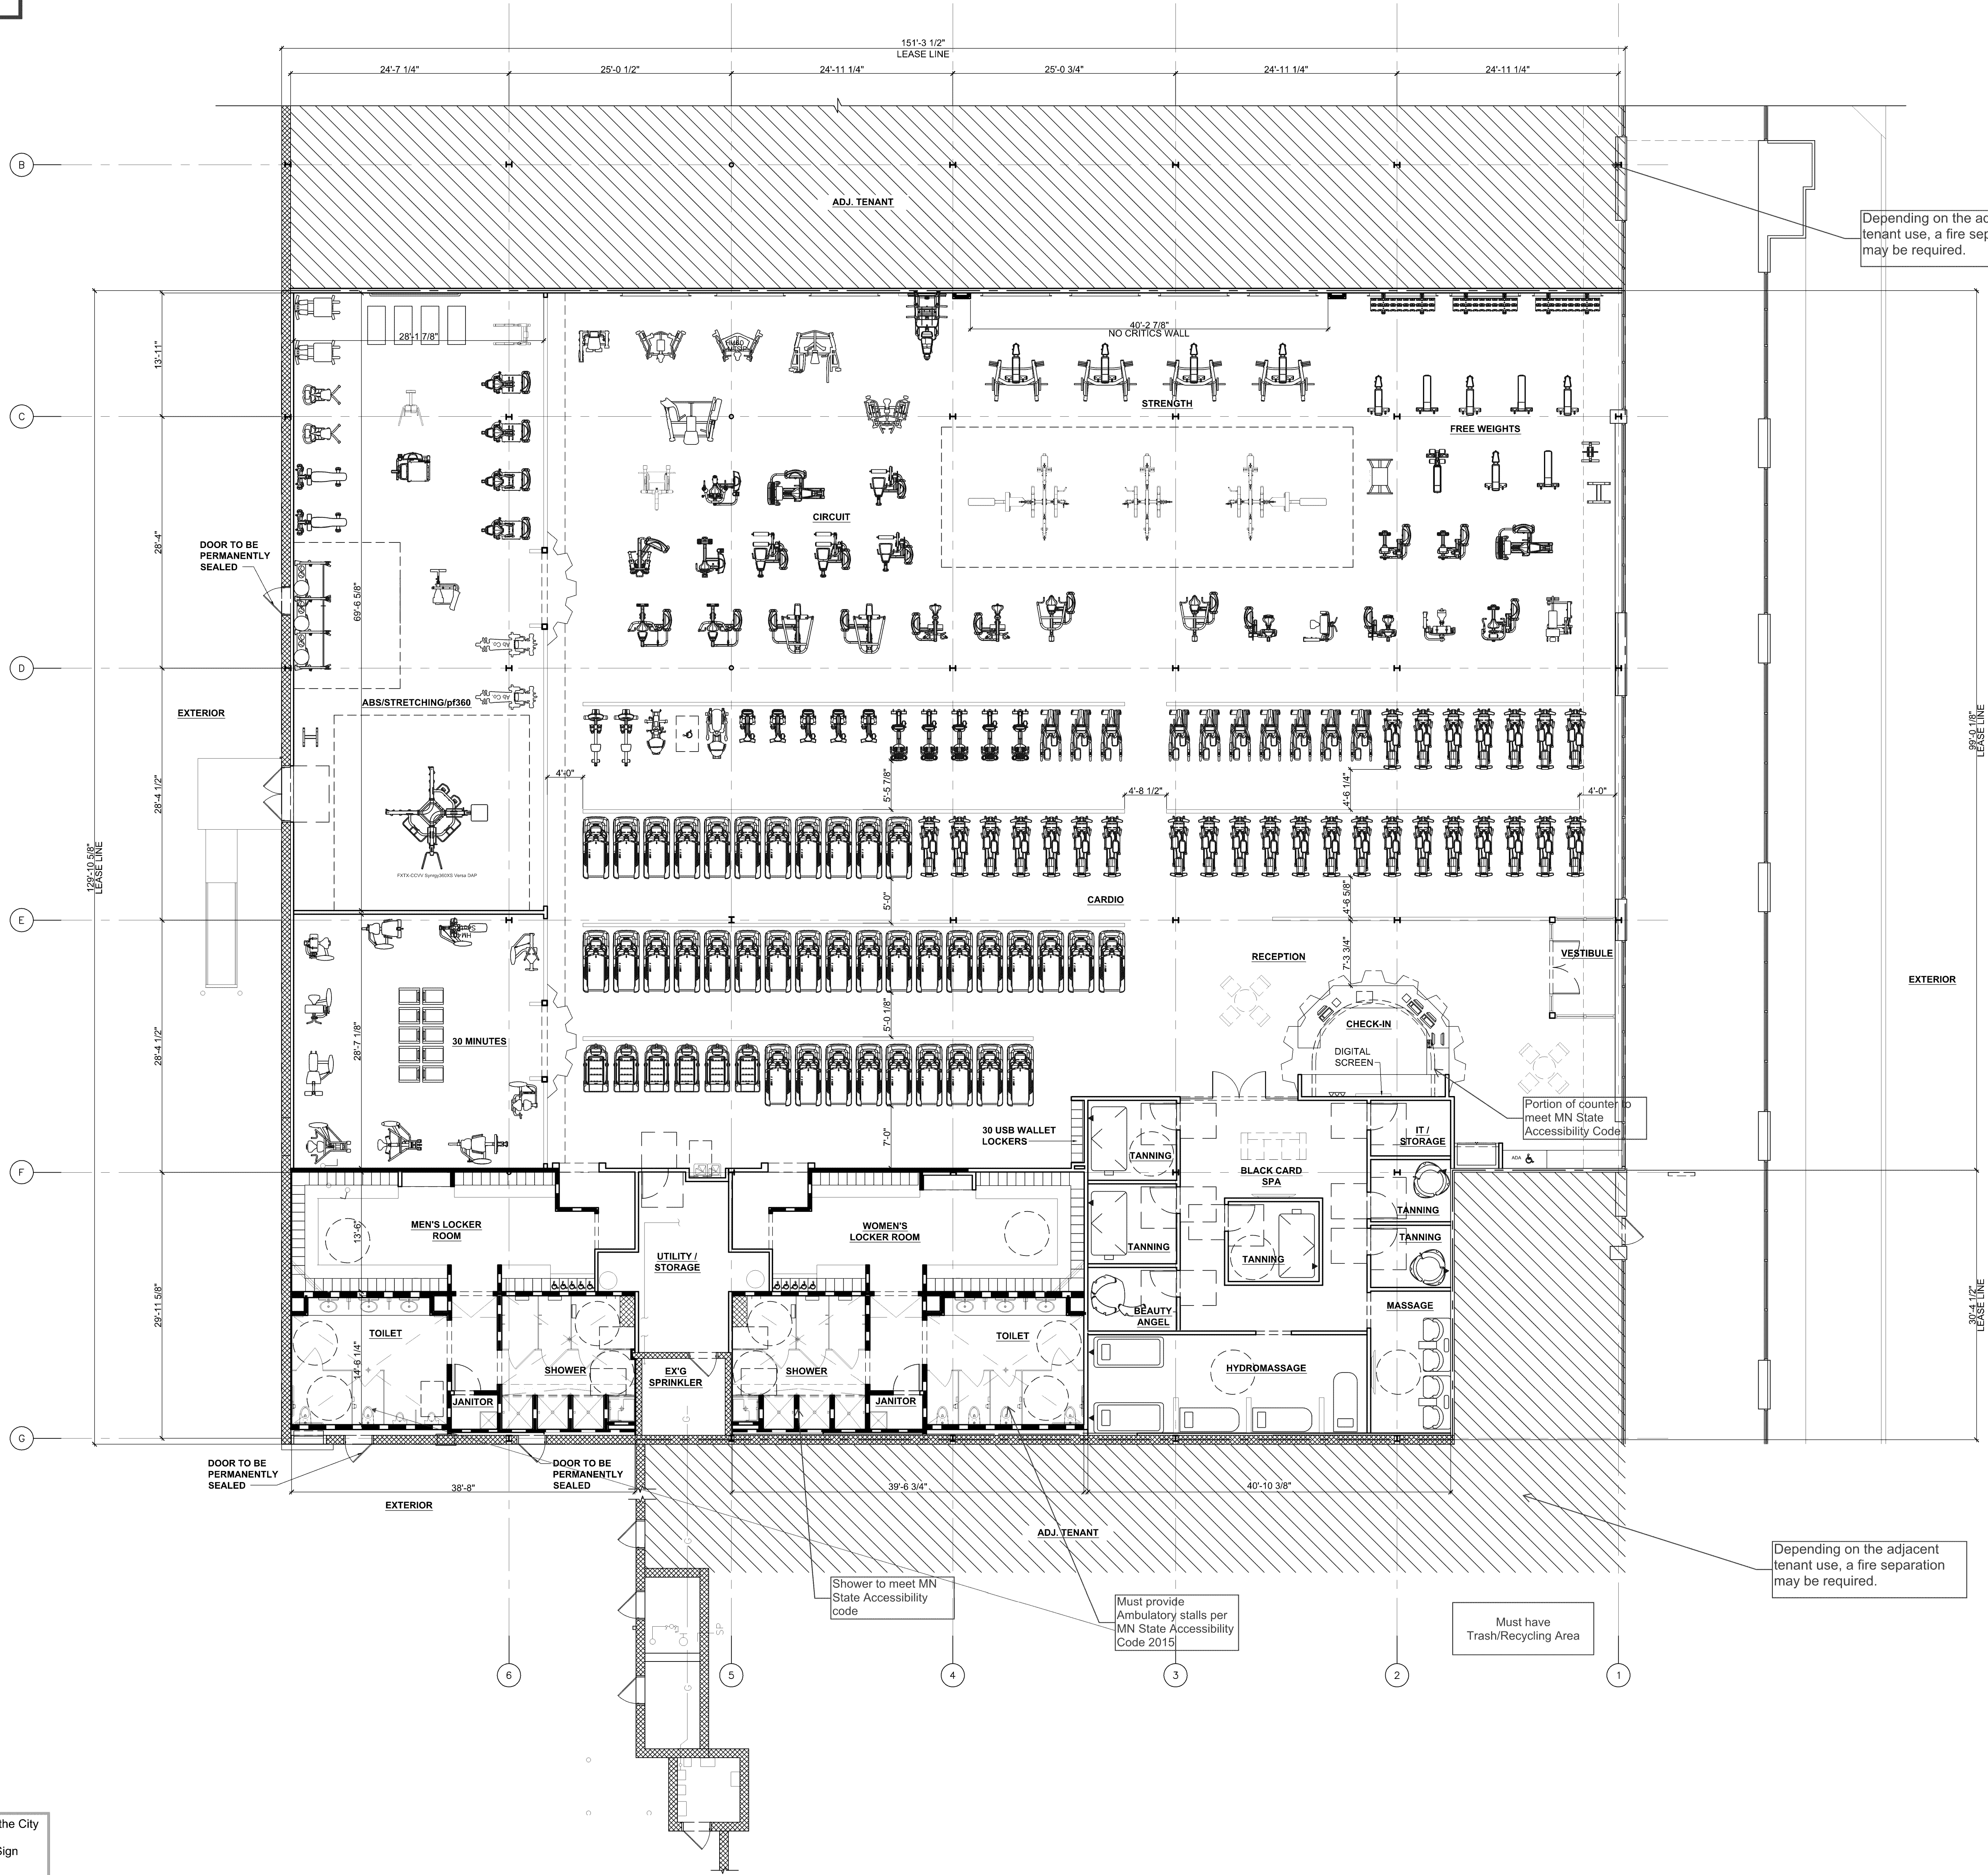

Depending on the adjacent tenant use, a fire separation may be required.

Depending on the adjacent tenant use, a fire separation may be required.

Parking lot lighting must be compliant by December 31, 2020. Please continue to work with staff on compliance.

Which trash location will be used? The existing legally non-conforming trash area must be roofed for compliance.

Are there any exterior modifications proposed? Any changes must comply with City Code.

Signage must comply with the City Code and the Valley West Shopping Center Uniform Sign Design (USD).


Shower to meet MN State Accessibility code

Must provide Ambulatory stalls per MN State Accessibility Code 2015

Must have Trash/Recycling Area



LOCATION:
VALLEY WEST SHOPPING CENTER
10572 FRANCE AVE.
BLOOMINGTON, MN 55431

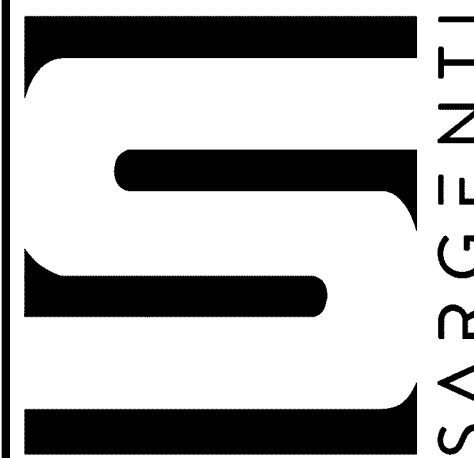

461 FROM ROAD, PARAMUS, NJ 07652
1973.253.9999 • WWW.SARGENT.COM

ARCHITECTURAL SEAL:

THIS DOCUMENT IS THE PROPERTY OF THE OWNER AND IS NOT TO BE USED WITHOUT THEIR WRITTEN PERMISSION.

ARCHITECT OF RECORD

PROFESSIONAL SEAL:

DATE	ISSUE
03/06/19	SPACE STUDY
03/15/19	SP-1
03/15/19	SP-2
03/20/19	SP-3
03/20/19	SP-4
03/21/19	SP-5

ENGINEER OF RECORD

DATE	REVISION
------	----------

PROJECT INFORMATION:	
PROJECT NUMBER:	3829-19
DRAWN BY:	MSW
REVIEWED BY:	OS
TOTAL SQ. FT.:	19,004
DATE:	03/06/19

DRAWING TITLE:

SCHEMATIC PLAN

DRAWING NUMBER

SP-2