


Oblivious Monkey
PL202000050

OBLIVIOUS MONKEY GAMING

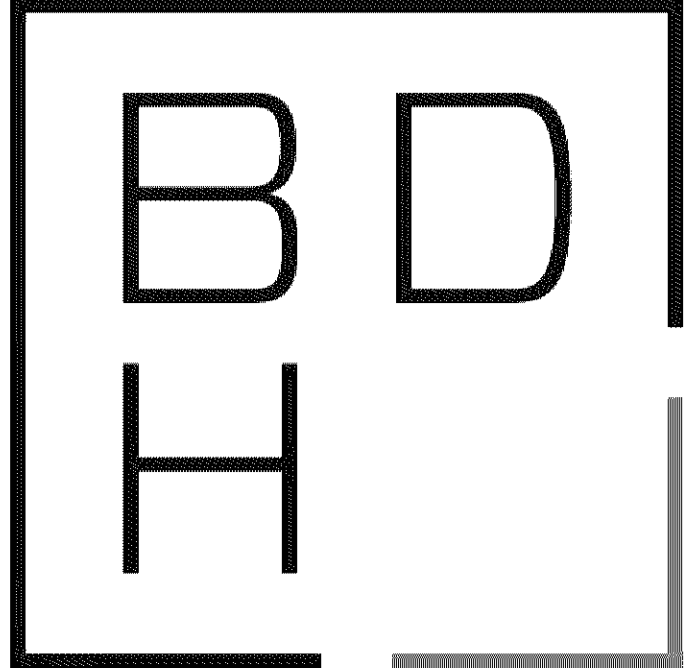

BDH.design

8070 MORGAN CIRCLE DRIVE SOUTH, BLOOMINGTON, MN 55431



Must meet current MN State
Building Code

Must meet MN Accessibility Code

Provide a code analysis with
the plans.

SAC review by MET council will be
required.

OBLIVIOUS MONKEY
GAMING

8070 MORGAN CIRCLE DRIVE SOUTH,
BLOOMINGTON, MN 55431

I hereby certify that this plan, specification, or report
was prepared by me or under my direct supervision
and that I am a duly Licensed Architect under the laws
of the state of MINNESOTA

printed name
signature
date
license #

JEFF GEARS
02/26/2020
LS = 50937

issue record		
no.	date	description

project no. 02174
drawn by CR
reviewed by DL
date 02/26/2020

TITLE SHEET

T0.1

ALTERNATES



#	DESCRIPTION
ALT1	PROVIDE PRICE FOR 'INSCAPE REFORM' PRE-FABRICATED GLAZING SYSTEM IN LIEU OF ARIA SYSTEM.

CONTACT LIST

OWNER REPRESENTATIVE	
OBLIVIOUS MONKEY GAMES 8070 MORGAN CIRCLE DRIVE SOUTH, BLOOMINGTON, MN	EMAIL: jenn@obliviousmonkeygames.com PHONE: (361) 648-0350
JENN PHILLIPS	
INTERIORS ARCHITECTURE	
BDH 201 IRVING AVENUE NORTH SUITE 200 MINNEAPOLIS, MN DEREK LILLO	EMAIL: dlillo@bdh.design PHONE: 952-345-8324
GENERAL CONTRACTOR	
CRAWFORD MERZ 33 SOUTH SIXTH STREET SUITE 4510 MINNEAPOLIS, MN 55402 SCOTT THOMPSON	EMAIL: scott@crawfordmerz.com PHONE: (612) 843-8302 MOBILE: (612) 723-6666

SHEET INDEX

NO	NAME
TITLE	
0.0 - GENERAL	T0.1 TITLE SHEET
ARCHITECTURAL	
0.0 - GENERAL	A0.01 TYPICAL NOTES, LEGENDS, AND MOUNTING HEIGHTS
	A0.05 DOOR/FRAME SCHEDULE AND DETAILS
	A0.06 PARTITION TYPES AND DETAILS
	A0.10 LIFE SAFETY PLAN / CODE REVIEW
1.0 - DEMOLITION	D1.01 DEMOLITION PLAN - LEVEL 01
1.0 - FLOOR	A1.11 CONSTRUCTION PLAN - LEVEL 01
2.0 - CEILING	A2.01 CEILING PLAN - LEVEL 01
3.0 - REFERENCE	A3.01 POWER/DATA PLAN - LEVEL 01 (FOR REFERENCE ONLY)
4.0 - FINISH PLAN	A4.01 FLOOR FINISH PLAN - LEVEL 01
6.0 - ELEVATION	A6.10 INTERIOR ELEVATIONS
8.0 - DETAIL	A8.10 CASEWORK

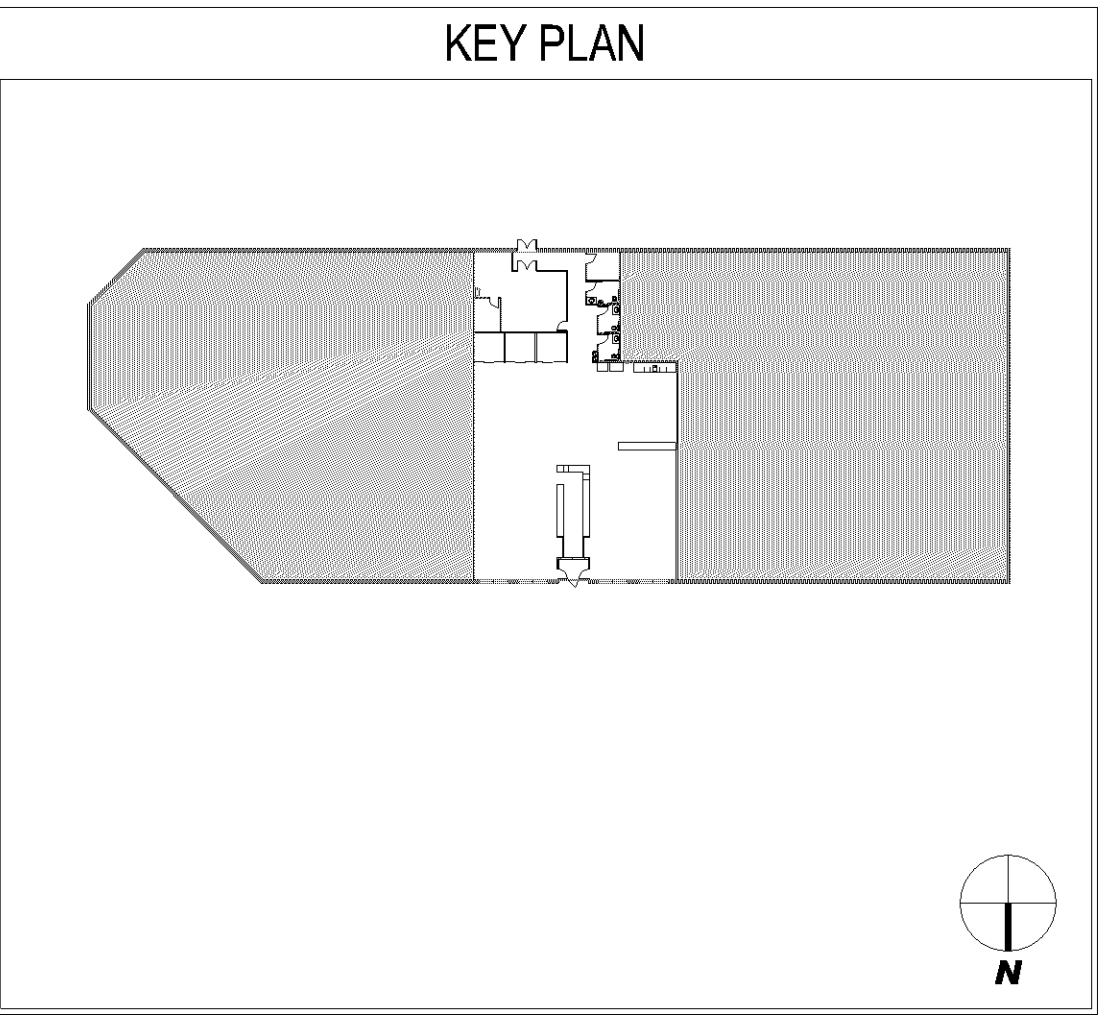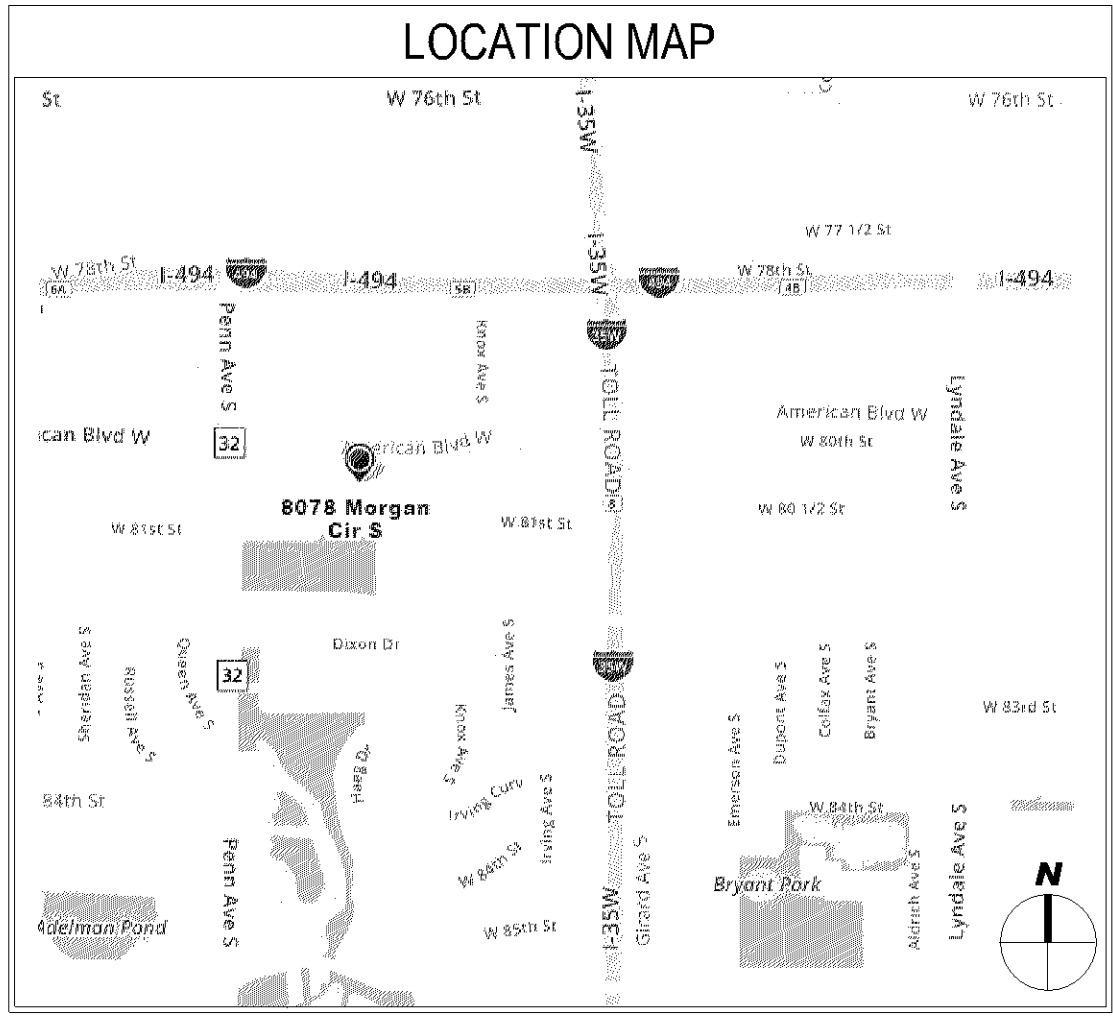

KEYNOTES - PROJECT	
#	DESCRIPTION
ALT1	PROVIDE PRICE FOR 'INSCAPE REFORM' PRE-FABRICATED GLAZING SYSTEM IN LIEU OF ARIA SYSTEM.
C1	INSTALL PRE-FABRICATED COAT/LOCKERS. COORDINATE WITH INSTALLATION OF DISPLAY CASES.
C2	WHERE DOOR WAS REMOVED, INFILL WALL TO MATCH ADJACENT WALL TYPE.
C3	FURNISH AND INSTALL WATER LINE FOR TENANT'S COFFEE SYSTEM.
C4	CLEAN SERVICE SINK AND ENSURE ALL COMPONENTS ARE IN PROPER WORKING ORDER, REPLACE AS REQUIRED.
C5	INSTALL INSCAPE ARIA PRE-FABRICATED WALL-SYSTEM WITH SLIDING DOORS AT BUILT IN BOOTHS. ALSO SEE (ALT1).
C6	REPLACE/MODIFY EXISTING GLAZING FOR NEW VESTIBULE DOOR.
C7	PROVIDE NEW PLUMBING FIXTURES WHERE EXISTING FIXTURES WERE REMOVED. UTILIZE EXISTING PLUMBING AND WATER SUPPLY WHEN POSSIBLE.
C8	COKE FREESTYLE 700 WATER REQUIREMENTS: 1/2" DEDICATED COPPER SUPPLY LINE WITH A SEPARATE SHUTOFF VALVE MUST BE LOCATED WITHIN 6 FEET OF THE WATER BOOSTER AND FILTRATION SYSTEM. • SHUTOFF SHOULD END WITH A 1/2" I.D. FEMALE PIPE FITTING OR A 3/8" O.D. MALE FLARE FITTING OR A 3/8" COMPRESSION FITTING. • AMBIENT OR COLD, UN-SOFTENED WATER. • MINIMUM OF 40 PSI AT 120 GPH (GALLONS PER HOUR) DISPENSING SYSTEM FOR INCOMING WATER PRESSURE. • IF THE WATER PRESSURE EXCEEDS 120 PSI, USE A WATER REGULATOR SET AT 80 PSI.
D1	ALL DOORS AND FRAMES SHOWN AS DEMO TO BE REMOVED AND DISCARDED.
D2	MILLWORK / SLAT WALL SHOWN AS DEMO TO BE REMOVED AND DISCARDED. PATCH/REP WALL TO RECEIVE NEW FINISH.
D3	REMOVE SINK AND/OR TOILET. CAP ALL PLUMBING FOR REUSE. ENSURE ALL COMPONENTS ARE IN PROPER WORKING ORDER. PROVIDE NEW WHEN NEEDED.
D4	REMOVE EXISTING RESTROOM ACCESSORIES, MIRROR, GRAB BARS, PAPER TOWEL AND TOILET PAPER HOLDERS.
D5	REMOVE ALL EXISTING FINISHES, I.E. CARPET, WALL COVERING, ETC. PATCH AND PREPARE SURFACES TO RECEIVE NEW FINISHES, I.E. SKIM WALLS, GRIND MASTIC AT ALL FLOORS, ETC.
D6	WHERE POWER/DATA ARE ABANDONED, INCLUDING ALL BLANK PLATES, PATCH WALL AND PREPARE FOR FINISHES.
D7	CREATE OPENING IN EXISTING WALL FOR NEW DOOR. SEE DOOR SCHEDULE FOR OPENING SIZE.
D8	REPLACE EXISTING GLAZING TO ACCOMMODATE DOOR AND MATCH EXISTING DOOR STOREFRONT. WHERE POSSIBLE, REUSE COMPONENTS FROM EXISTING FRAME SYSTEM. SEE DOOR SCHEDULE FOR DIMENSIONS.
D9	REMOVE SECURITY STANCHIONS AND ALL ASSOCIATED POWER AND WIRING. PREPARE FLOOR FOR NEW FINISH.
D10	REMOVE EXISTING EXTERIOR DOOR AND ALL COMPONENTS. PREPARE OPENING FOR NEW FRAME AND DOORS.
D11	REMOVE AND DISPOSE OF WALL MOUNTED RESTROOM LIGHTING FIXTURES. PATCH AND REPAIR WALL. PREPARE FLOOR FOR NEW FINISH.
D12	REMOVE DATA ACCESS AT CEILING.
D13	REMOVE CAMERA DOMES THROUGHOUT CEILING. REPLACE TILES AS NEEDED.
D14	REMOVE AND DISPOSE OF GYP CEILING MOUNTED LIGHTING FIXTURES. PATCH AND REPAIR CEILING. PREPARE FLOOR FOR NEW FINISH.
E1	PROVIDE HARD PIPE POWER AND VOICE/DATA CONNECTIONS TO BASE OF CASEWORK. LOCATE AT (3) POS EQUIPMENT.
E2	PROVIDE POWER TO LIGHTING IN (4) DISPLAY CASES.
E3	PROVIDE POWER TO TENANTS SERVER RACK. COORDINATE WITH TENANT FOR REQUIREMENTS.
E4	SCDA DISPENSER: USE A SEPARATE 115 VOLT, 20 AMP, AND GROUNDED RECEPTACLE. • OUTLET MUST BE WITHIN 4 FEET OF THE DISPENSER AND WATER BOOSTER AREAS. • NEVER PLUG FREESTYLE UNIT OR WATER BOOSTER INTO A GFI PROTECTED OUTLET OR CIRCUIT.

KEYNOTES - PROJECT	
#	DESCRIPTION
F1	WHERE NEW OR RELOCATED SUITE ENTRY/SECONDARY ENTRY DOORS OCCUR, PATCH TO MATCH EXISTING ADJACENT BUILDING STANDARD PUBLIC CORRIDOR FINISH. (I.E. FLOOR FINISHBASE, WALL MATERIAL, CEILING GRID/CAT, ETC.)
F2	CORIAN THRESHOLD TRANSITION STRIPS AT ALL TOILET ROOMS WITH CERAMIC TILE FLOOR FINISH. TRANSITION NOT TO EXCEED 1/4" HEIGHT VARIATION BETWEEN MATERIAL.
F3	PROVIDE TRANSITION STRIP BETWEEN CARPET AND CONCRETE FLOORING. TRANSITION SPEC TO BE JOINTS/JOINTS SSP-5338, BURNT UMBER.
F4	PAINT COLUMN TO MATCH METAL OF GLAZING SYSTEM.
F5	CARPET TO CARPET TRANSITION TO BE FLUSH. CARPET INSTALLER TO PUR UP SUBFLOOR SO CARPET MEETS TILE FLUSH.
F6	PAINT COLUMN (PT2)
M1	P.LAM. (PL1) BASE CABINET WITH (2) ADJUSTABLE SHELVES. PULLS: DOUG MOCKETT DP148A - 8-1/8" ELEGANT BAR PULL.
M2	P.LAM. (PL1) FIXED BASE CABINET W/4" ATTACHED TOE KICK. PULLS: DOUG MOCKETT DP148A - 8-1/8" ELEGANT BAR PULL.
M3	P.LAM. (PL1) PULL OUT TRASH CABINET. PROVIDE HEAVY DUTY HARDWARE. PULLS: DOUG MOCKETT DP148A - 8-1/8" ELEGANT BAR PULL.
M4	STAINLESS STEEL SINK FAUCET WITH DETACHED SPRAYER, LEVER HANDLES AND GARBAGE DISPOSAL. PLACEMENT OF SINK TO MEET ACCESSIBILITY REQUIREMENTS.
M5	SOLID SURFACE (SSF) COUNTERTOP WITH 4" BACKSPLASH.
M6	PROVIDE NEW RESTROOM ACCESSORIES: SOAP DISPENSER, GRAB BARS, SANITARY NAPKIN DISPOSAL TOILET PAPER AND INTERGRADED PAPER TOWEL AND GARBAGE RECEPTACLE. SEE RESTROOM NOTES ON SHEET A1.11 FOR SPEC REQUIREMENTS.
M7	PROVIDE NEW DYCONN LED BACKLIT VANITY MIRROR - FARADAY M20AT 24" X 34". HOOK LED MIRROR TO MAJOR LIGHT SWITCH. ENABLING THE MANUAL MIRROR ON/OFF SWITCH. CONTACT STEVE HAHN AT 612.866.7207 / SHAHN@LUMASALES.COM FOR MORE INFORMATION.
M8	PROVIDE NEW SOLID SURFACE (SS1) VANITY WITH SOAP PUMP, UNDERMOUNT SINK AND PL1 APRON FRONT TO CONCEAL PIPING.
M9	PROVIDE TILE WITH SCHLUTER METAL CAP AND SCHLUTER COVE BASE ON ALL WET WALLS AT 5' - 0" AFF.
M10	ISLAND: WATERFALL EDGE TABLE WITH SOLID SURFACE (SSF1) TOP, MITER ALL EDGES. SUPPORT BASE FOR TABLE WITH DARK METAL POST AND BEAM.
M11	P.LAM. (PL1) BASE CABINET WITH (4) DRAWERS ON HEAVY DUTY STANDS. PULLS: DOUG MOCKETT DP148A - 8-1/8" ELEGANT BAR PULL.
M12	PROVIDE DEDICATED POWER TO (1) COKE REFRIGERATION UNIT. CONSULT MANUFACTURERS SPECIFICATIONS AND PROVIDE ALL POWER AND ASSEMBLY REQUIREMENTS.
M13	COUNTER MUST SUPPORT 625 LBS. TO INCLUDE DISPENSER, WATER, PRODUCT AND ICE IN THE DISPENSER. (INCLUDES THE FULL FLUIDS INCLUDING PRODUCT, HFCS, WATER, ACCESSORIES, AND ADDITIONAL ITEMS.) AN ADDITIONAL 150-200 LBS. SHOULD BE INCLUDED WHEN ADDING A TOP-MOUNT ICE-MAKER TO THE DISPENSER. CLEARANCE - SIDE: 2"(BOTH SIDES); REAR: 0-4"
M14	P.LAM. (PL2) COUNTER TOP
M18	P.LAM. (PL1) CASHWRAP WITH (2) ADJUSTABLE SHELVES. PULLS: DOUG MOCKETT DP148A - 8-1/8" ELEGANT BAR PULL.
M19	P.LAM. (PL1) CASHWRAP WITH GLASS FRONT AND TOP (1) ADJUSTABLE GLASS SHELF AND BOTTOM STORAGE. PULLS: DOUG MOCKETT DP148A - 8-1/8" ELEGANT BAR PULL.
M20	P.LAM. (PL1) LOCKING B/B/F
M21	P.LAM. (PL1) FINISHED END PANEL
R1	ABOVE ALL TABLES PROVIDE 3" WIDTH ACOUSTICAL PREFAB CLOUD WITH ARMSTRONG AXIOM TRIM. ACT TO BE CALLA 2624 (BK), WITH MATCHING BLACK GRID + BLACK AXIOM TRIM. ACT LENGTH TO MATCH TABLE SIZE. ATTACH TRACK LIGHTING.
R2	PROVIDE SEPARATE 3 WAY SWITCHING FOR THE RETAIL AND GAMING SIDES OF SUITE. PROVIDE SWITCHING FOR BOTH SIDES AT REAR EXT DOOR.

SCOPE NOTES - PROJECT	
1.	DO NOT SCALE DRAWINGS!
2.	REPORT ANY DISCREPANCIES TO DESIGNER/ARCHITECT.
3.	ALL WORK TO CONFORM TO STATE & LOCAL CODES.
4.	ALL WORK TO BE PERFORMED TO INDUSTRY STANDARDS.
5.	NO SUBSTITUTIONS WITHOUT ARCHITECTS/DESIGNERS APPROVAL.
6.	ALL EXPOSED SURFACES TO BE PREPARED TO RECEIVE NEW FINISHES.
7.	SUB-CONTRACTORS ARE RESPONSIBLE TO REVIEW ALL CONSTRUCTION DRAWINGS, ELEVATIONS, & DETAILS.
8.	PATCH TO MATCH ADJACENT SURFACES WHERE DEMOLITION OCCURS.
9.	PROVIDE & INSTALL FIRE RETARDANT BLOCKING IN WALLS AS REQUIRED AT ALL AREAS WITH BUILT-IN COUNTERS, SHELVING, CABINETS, ETC.
10.	BEFORE STARTING ANY WORK EACH CONTRACTOR SHALL EXAMINE WORK PERFORMED BY OTHERS TO WHICH HIS WORK ADJOINS OR IS APPLIED. REPORT TO THE DESIGNER ANY CONDITIONS THAT WILL PREVENT SATISFACTORY COMPLETION OF WORK.
11.	THE CONTRACTOR SHALL GIVE TO THE PROPER AUTHORITIES ALL NOTICES AS REQUIRED BY LAW & OBTAIN ALL OFFICIAL BUILDING PERMITS.
12.	UPON COMPLETION OF WORK, THE TENANT SPACE PREMISES, & ADJOINING AREAS SHALL BE MADE NEAT, CLEAN, WHOLE, TIGHT & FIT FOR IMMEDIATE OCCUPANCY. EACH INDIVIDUAL CONTRACTOR IS RESPONSIBLE TO CLEAN UP & MAKE AREAS NEAT THAT WERE AFFECTED BY THEIR WORK.
13.	ANY PENETRATIONS THROUGH NEW OR EXISTING (1) HOUR FIRE RATED WALLS ARE TO BE SEALED WITH FIRESTOP CAULK AS REQUIRED BY CODE TO MAINTAIN (1) HOUR FIRE RATED SEPARATION. ALL SUB-CONTRACTORS RESPONSIBLE.
14.	ALL MECHANICAL, ELECTRICAL, & SPRINKLER SYSTEM WORK TO BE PERFORMED ON A DESIGN-BUILD FORMAT. MECHANICAL, ELECTRICAL & SPRINKLER CONTRACTORS TO PROVIDE ALL DRAWINGS, SPECIFICATIONS, & CALCULATIONS AS REQUIRED BY STATE & LOCAL CODES.
15.	CONTRACTOR TO PROVIDE & INSTALL FIRE EXTINGUISHERS AS REQ'D BY FIRE MARSHALL ALL OFFICE EXTINGUISHERS TO BE RECESSED. ALL WAREHOUSE EXTINGUISHERS TO BE WALL MOUNTED.
16.	PHONE BOARD TO BE FIRE RETARDANT, INTERIOR SOUND GRADE (2) - B-D INT APA - UTILITY PANEL WITH ONE SOLID SIDE FOR A SMOOTH PAINTED SURFACE.
17.	ALL PARTITIONS IN EXCESS OF 30' LENGTHS SHALL HAVE FULL HEIGHT CONTROL JOINTS INSTALLED WITH 30' MAXIMUM SPACING.
18.	ALL RATED DOORS ARE TO BE LABELED AS A SMOKE & DRAFT CONTROL DOOR MEETING THE REQUIRED UL1784 DOOR TESTED USING NFPA 252.
19.	ALL RATED SIDELIGHTS REQ'D TO MEET NFPA 257 TESTING.

ABBREV	DESCRIPTION
ACT	ACOUSTICAL CEILING TILE
AD	AREA DRAIN
ADJ	ADJUSTABLE
AFF	ABOVE FINISHED FLOOR
ALT	ALTERNATIVE
ALUM	ALUMINUM
ARCH	ARCHITECT(URAL)
ASPH	ASPHALT
BD	BOARD
BLDG	BUILDING
BLK	BLOCK
BLKG	BLOCKING
BM	BEAM
BSMT	BASEMENT
BW	BOTH WAYS
CC	CUBICLE CURTAIN
CFGI	CONTRACTOR FURNISHED, CONTRACTOR INSTALLED
CG	CORNER GUARD
CJ	CONSTRUCTION JOINT
CL	CENTERLINE
CLG	CEILING
CLO	CLOSET
CLR	CLEAR(ANCE)
CMU	CONCRETE MASONRY UNIT
COL	COLUMN
CONC	CONCRETE
CONST	CONSTRUCTION
CONT	CONTINUOUS
CORR	CORRIDOR
CPT	CARPET
CT	CERAMIC TILE
CTR	CENTER
CTSK	COUNTERSINK
D	DEPTH
DET	DETAIL
DF	DRINKING FOUNTAIN
DIA	DIAMETER
DIM	DIMENSION
DISP	DISPENSER
DN	DOWN
DR	DOOR
DWG	DRAWING
E	EAST
EA	EACH

ABBREV	DESCRIPTION
EIFS	EXTERIOR INSULATION FINISH SYSTEM
EJ	EXPANSION JOINT
EL	ELEVATION
ELEC	ELECTRICAL
ELEV	ELEVATOR
EQ	EQUAL
EQUIP	EQUIPMENT
EW	EACH WAY
EXH	EXHAUST
EXIST	EXISTING
EXP	EXPANSION
EXT	EXTERIOR
FEC	FIRE EXTINGUISHER CABINET
FF	FINISHED FLOOR
FHC	FIRE HOSE CABINET
FIN	FINISHED
FIXT	FIXTURE
FL	FLOOR
FLASH	FLASHING
FLD	FLOOR DRAIN
FLEX	FLEXIBLE
FLUOR	FLUORESCENT
FT	FEET
FV	FIELD VERIFY
GAL	GALUSE
GAL	GALVANIZED
GC	GENERAL CONTRACTOR
GI	GALVANIZED IRON
GR	GUARDRAIL
GRD	GRADE
GRT	GROUT
GWB	GYPSUM WALLBOARD
GYPBD	GYPSUM WALLBOARD
HB	HOSE BIBB
HDW	HARDWARE
HOL	HOLLOW METAL
HORIZ	HORIZONTAL
HR	HANDRAIL
HT	HEIGHT
HVAC	HEATING, VENTILATION, AIR CONDITIONING
ID	INSIDE DIAMETER
IN	INCH
INFO	INFORMATION
INSUL	INSULATION

ABBREV	DESCRIPTION
INT	INTERIOR
JAN	JANITOR
JT	JOINT
LAM	LAMINATE
LAV	LAVATORY
LH	LEFT HAND
LT	LIGHT
MAS	MASONRY
MAT	MATERIAL
MAX	MAXIMUM
MECH	MECHANICAL
MEP	MECHANICAL, ELECTRICAL, PLUMBING
MET	METAL
MFG	MANUFACTURING
MFR	MANUFACTURER
MIN	MINIMUM
MISC	MISCELLANEOUS
N	NORTH
NIC	NOT IN CONTRACT
No or #	NUMBER
NRC	NOISE REDUCTION COEFFICIENT
NTS	NOT TO SCALE
OC	ON CENTER
OD	OUTSIDE DIAMETER
OFCI	OWNER FURNISHED, CONTRACTOR INSTALLED
OFOW	OWNER FURNISHED, OWNER INSTALLED
OFVI	OWNER FURNISHED, VENDOR INSTALLED
OH	OPPOSITE HAND
OPNG	OPENING
OPP	OPPOSITE
OVH	OVERHEAD
PART	PARTITION
PL	PLASTIC LAMINATE
PLAS	PLASTER
PLYMD	PLYWOOD
PNL	PANEL
PSF	POUNDS PER SQUARE FOOT
PSI	POUNDS PER SQUARE INCH
PT	PAINTED
PVC	POLYVINYL CHLORIDE
R	RADIUS, STAIR RISER

B


D

H

design


OBLIVIOUS MONKEY GAMING

8070 MORGAN CIRCLE DRIVE SOUTH,
BLOOMINGTON, MN 55431

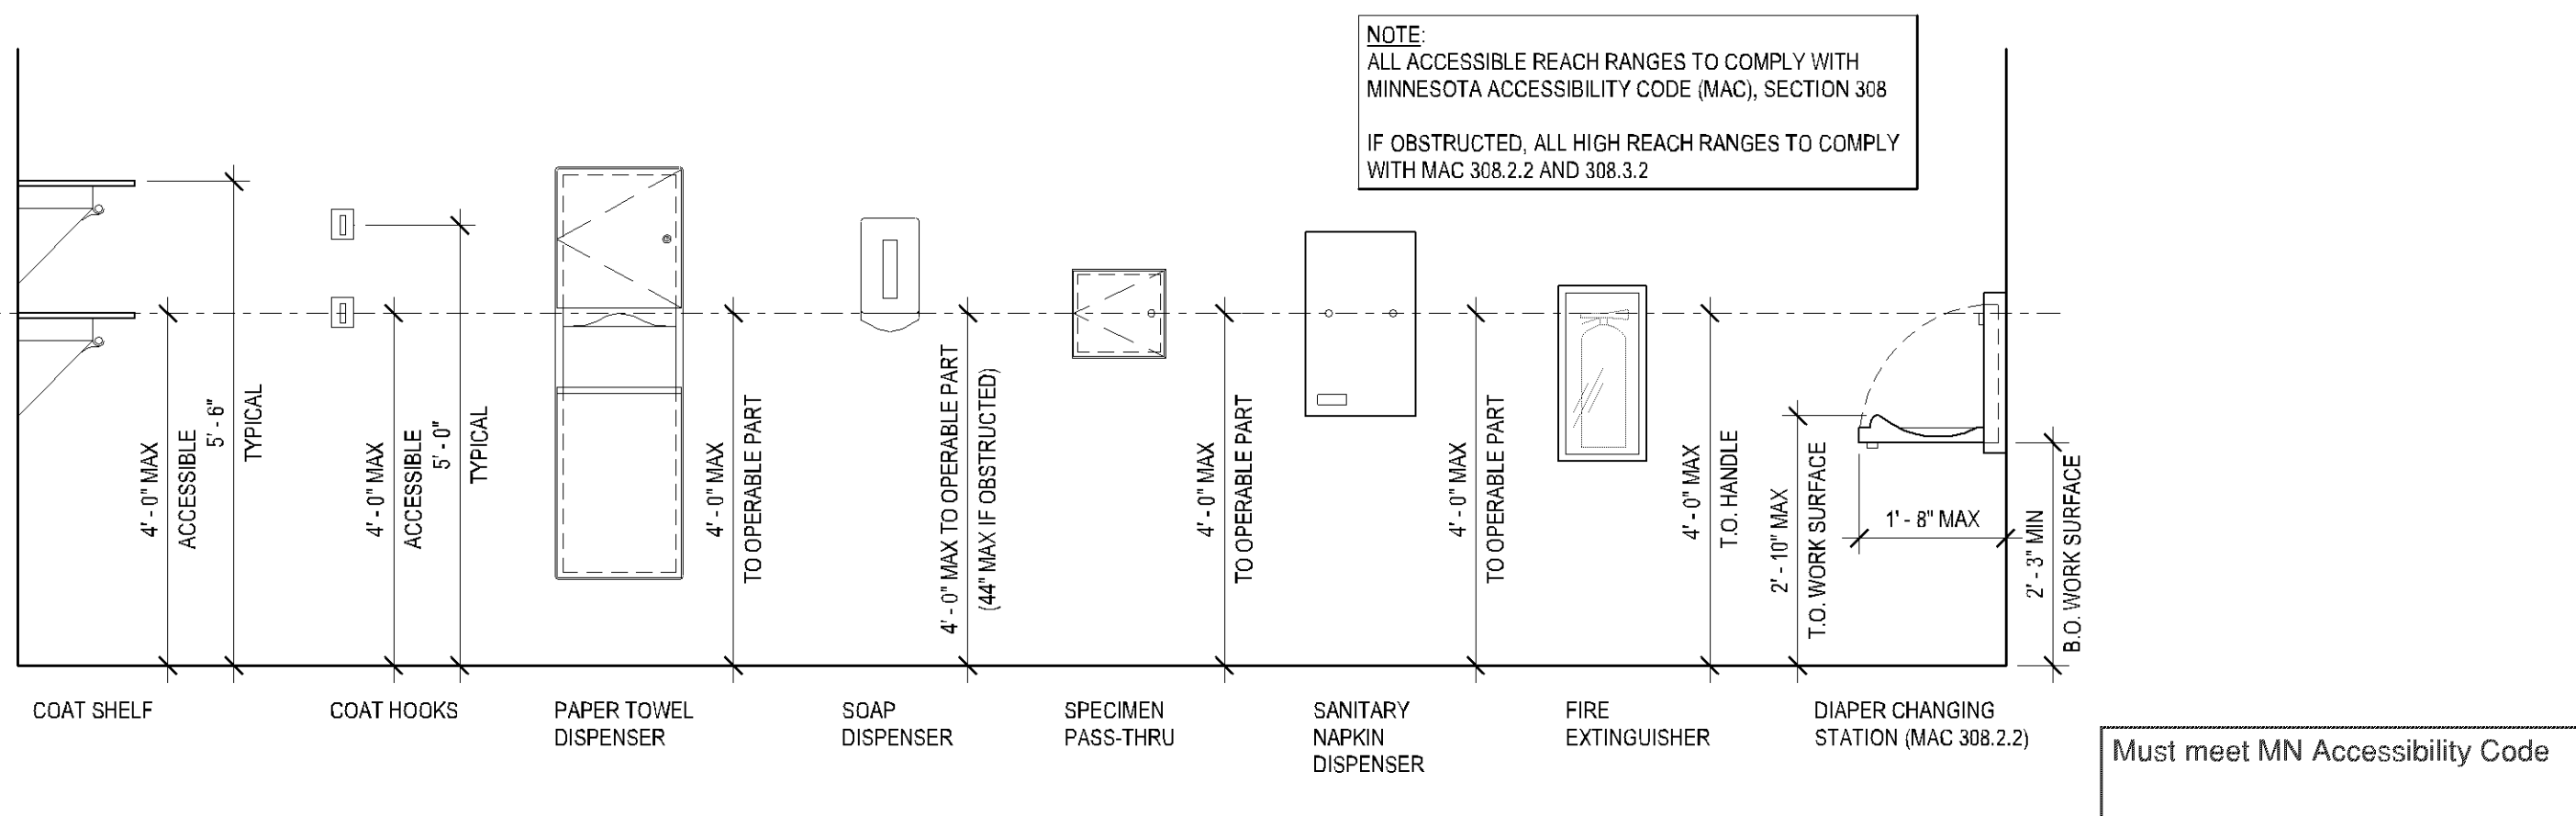



1 ACCESSIBLE MOUNTING HEIGHTS - ACCESSORIES

1/2" = 1'-0"

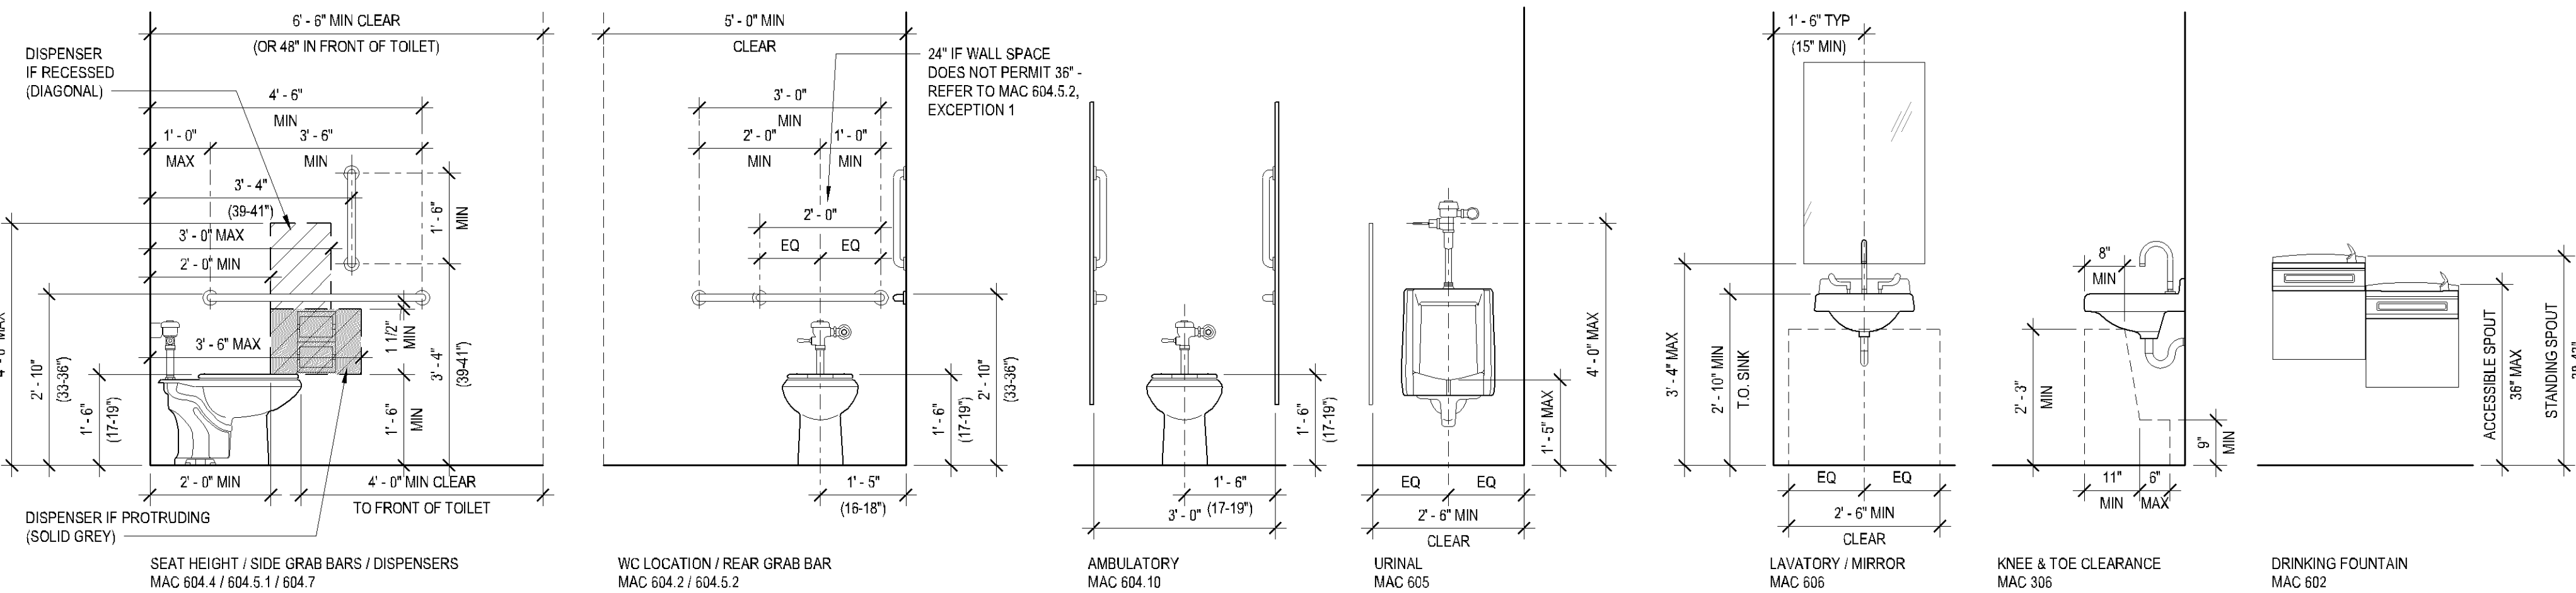

2 ACCESSIBLE MOUNTING HEIGHTS - PLUMBING

1/2" = 1'-0"

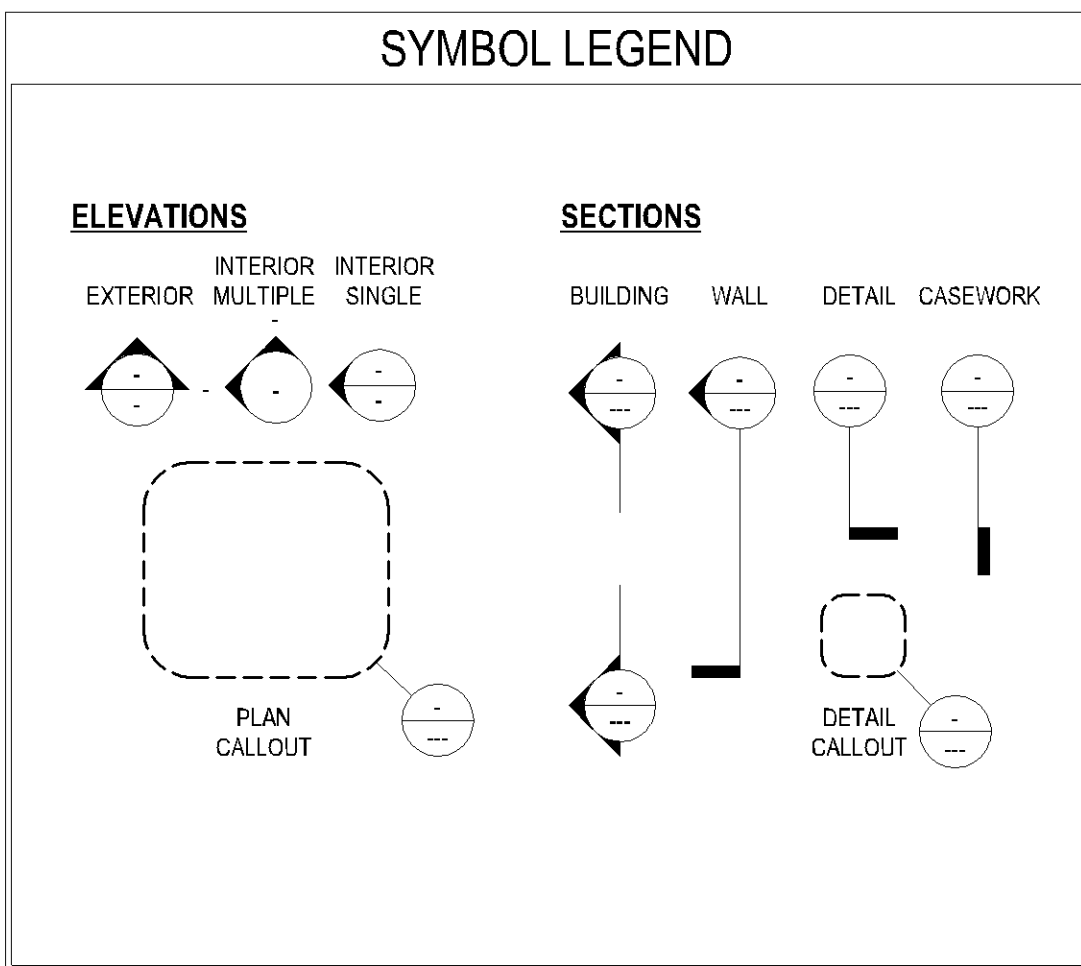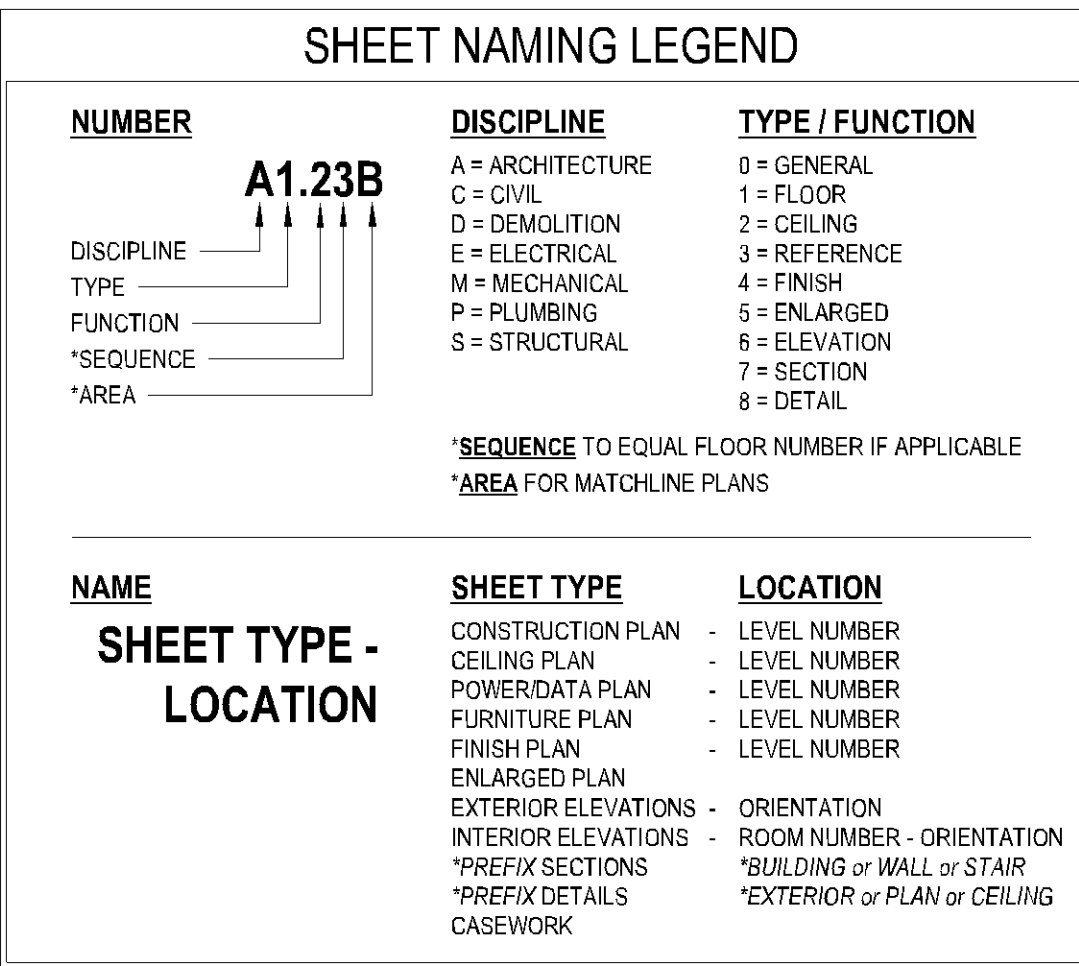

I hereby certify that this plan, specification, or report was prepared by me or under my direct supervision and that I am a duly Licensed Architect under the laws of the state of MINNESOTA



JEFF GEARS
printed name
signature
02/26/2020 LS = 50937
date license #

issue record	
no.	description

project no. 02174
drawn by CR date
reviewed by DL 02/26/2020

TYPICAL NOTES, LEGENDS, AND MOUNTING HEIGHTS

A0.01

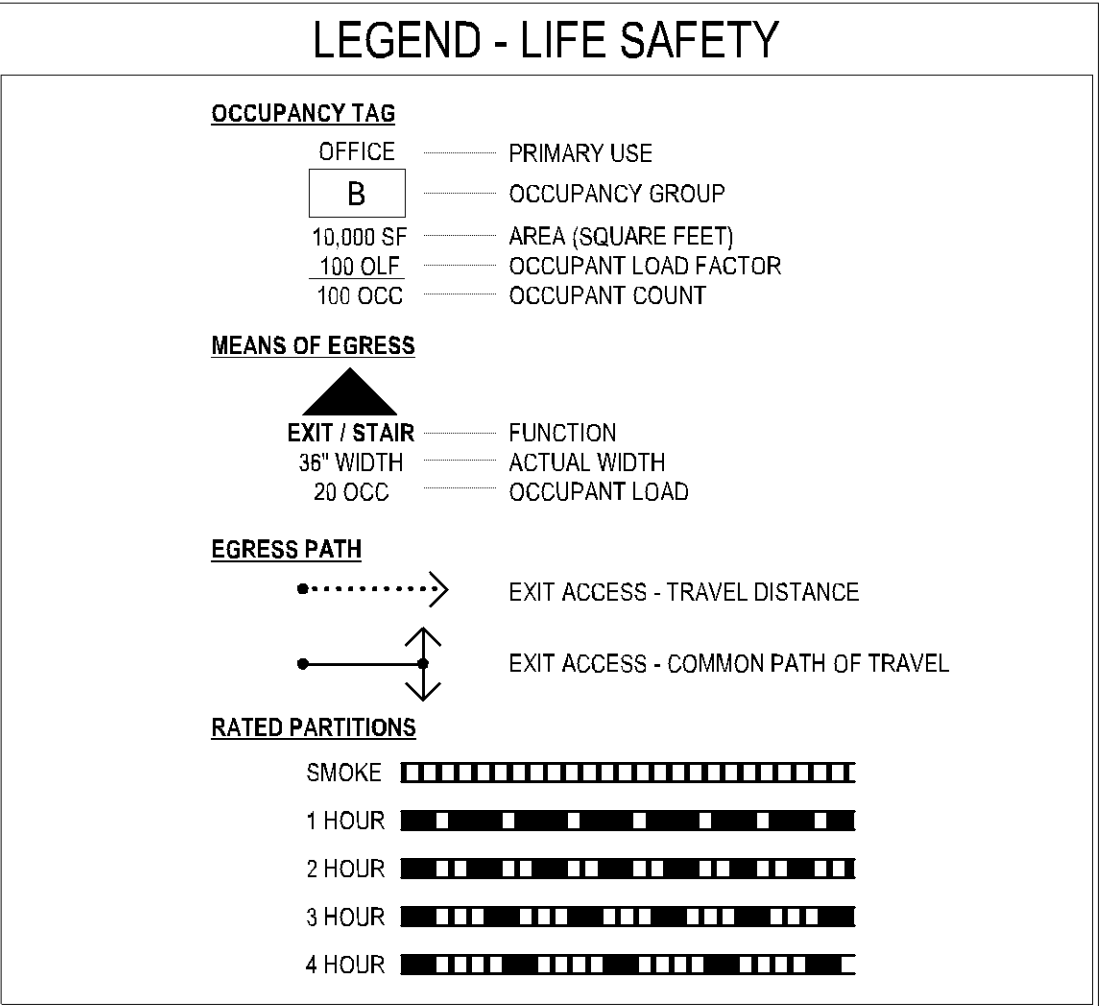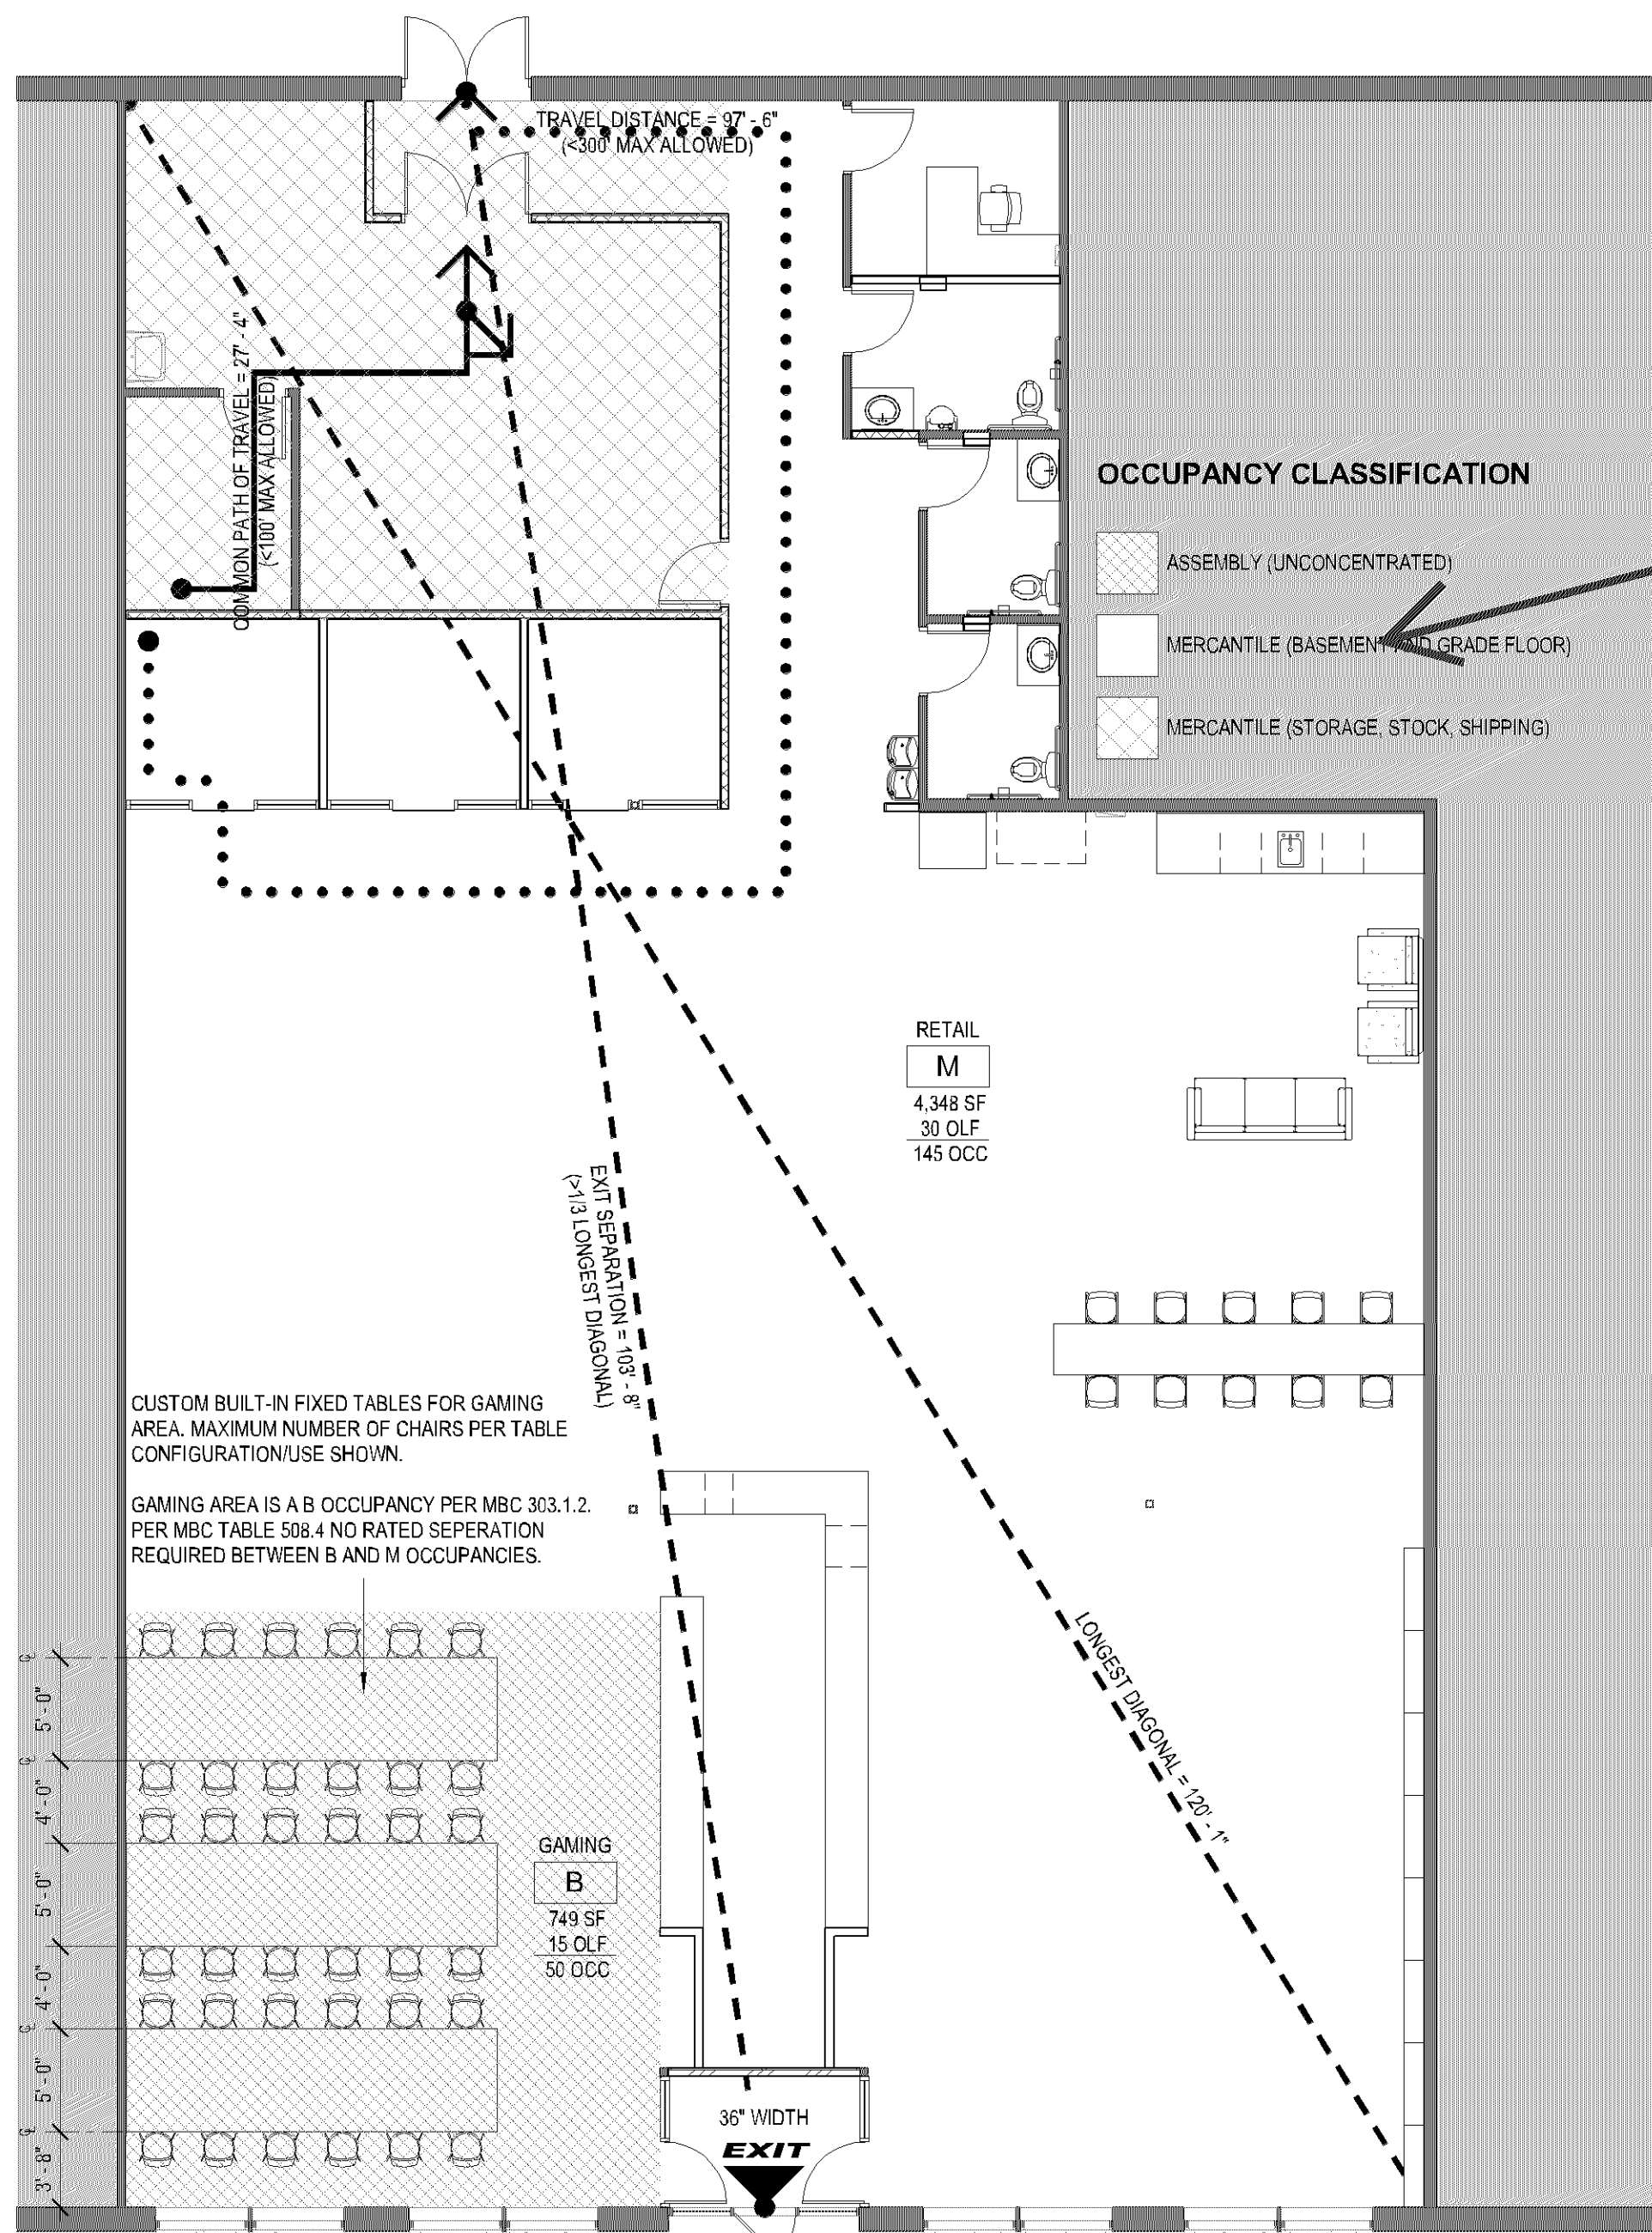

CODE REVIEW

Building Info:	Governing Code:
BUILDING CLASSIFICATION: NON-SEPARATED	2015 MINNESOTA
BLDG CONSTRUCTION TYPE: IIB	CONVERSION CODE FOR
SPRINKLER SYSTEM: COMPLETE, NFPA13	EXISTING BUILDINGS (MBC)
OCCUPANCY TYPE: M, B	2015 MINNESOTA
ADJUTANT OCCUPANCY: B	ACCESSIBILITY CODE (MAC)
OCC. SEPARATION REQ'D: B	

CODE REVIEW - OCCUPANCY

GROUP	LOAD FACTOR	PRIMARY USE	AREA	OCCUPANTS
LEVEL 01				
ASSEMBLY (UNCONCENTRATED)				
B	15	GAMING	749 SF	50
			749 SF	50
MERCANTILE (BASEMENT AND GRADE FLOOR)				
M	30	RETAIL	4,348 SF	145
			4,348 SF	145
MERCANTILE (STORAGE, STOCK, SHIPPING)				
M	300	STORAGE	736 SF	3
			736 SF	3
GRAND TOTAL (GROSS AREA / OCCUPANTS):			5,833 SF	198

CODE REVIEW - EXIT ACCESS

DESCRIPTION	REQUIRED	LENGTH
LEVEL 01		
EXIT ACCESS TRAVEL DISTANCE (SECTION 1016)		
COMMON PATH OF TRAVEL	<100' MAX ALLOWED	27' - 4"
TRAVEL DISTANCE	<300' MAX ALLOWED	97' - 6"
EXIT ACCESS ARRANGEMENT (SECTION 1015.2)		
EXIT SEPARATION	>1/3 LONGEST DIAGONAL	103' - 8"
LONGEST DIAGONAL		120' - 1"

CODE REVIEW - EXITING

EXITS AND EXIT ACCESS DOORWAYS (SECTION 1015)	
(PER TABLE 1015.1) EXITS REQUIRED:	2
EXITS PROVIDED:	3
MEANS OF EGRESS WIDTH (SECTION 1005)	
(OCCUPANTS x 0.2", PER 1005.3.2) MIN. REQ'D. EXIT WIDTH:	39.6"
(NUMBER OF DOORS x DOOR WIDTH) ACTUAL EXIT WIDTH:	108"
AISSLES/CORRIDORS (SECTION 1017 AND 1018)	
(PER 1018.4) MAXIMUM DEAD END CORRIDOR:	50'
(PER 1017.3) MAXIMUM DEAD END AISLE:	30'
(PER TABLE 1018.1) TENANT CORRIDORS RATING:	0
(PER TABLE 1018.1) PUBLIC CORRIDORS RATING:	0

CODE REVIEW - PLUMBING

MERCANTILE						OCCUPANTS:145		
						MALE (50%): 72.5 / FEMALE (50%): 72.5		
M	WATER CLOSET		LAVATORY		BATH OR SHOWER	DRINKING FOUNTAIN	SERVICE SINK	
	M	F	M	F				
REQUIRED:	0.15	0.15	0.10	0.10	0.00	0.15	1	
BUSINESS						OCCUPANTS:50		
						MALE (50%): 25 / FEMALE (50%): 25		
B	WATER CLOSET		LAVATORY		BATH OR SHOWER	DRINKING FOUNTAIN	SERVICE SINK	
	M	F	M	F				
REQUIRED:	1.00	1.00	0.63	0.63	0.00	0.50	1	
GRAND TOTAL						OCCUPANTS:198		
						MALE (50%): 99 / FEMALE (50%): 99		
	WATER CLOSET		LAVATORY		BATH OR SHOWER	DRINKING FOUNTAIN	SERVICE SINK	
	M	F	M	F				
REQUIRED:	1.15	1.15	0.73	0.73	0.00	1.31	1	
PROVIDED:	2	2	1	2	0	2	1	
+-	0	0	0	1	0	0	0	

I hereby certify that this plan, specification, or report was prepared by me or under my direct supervision and that I am a duly Licensed Architect under the laws of the state of MINNESOTA

JEFF GEARS
printed name
signature
02/26/2020
date
LS = 50937
license #


issue record

no.	date	description

project no. 02174
drawn by CR
reviewed by DL
date 02/26/2020

LIFE SAFETY PLAN
/ CODE REVIEW

Oblivious Monkey
PL202000050

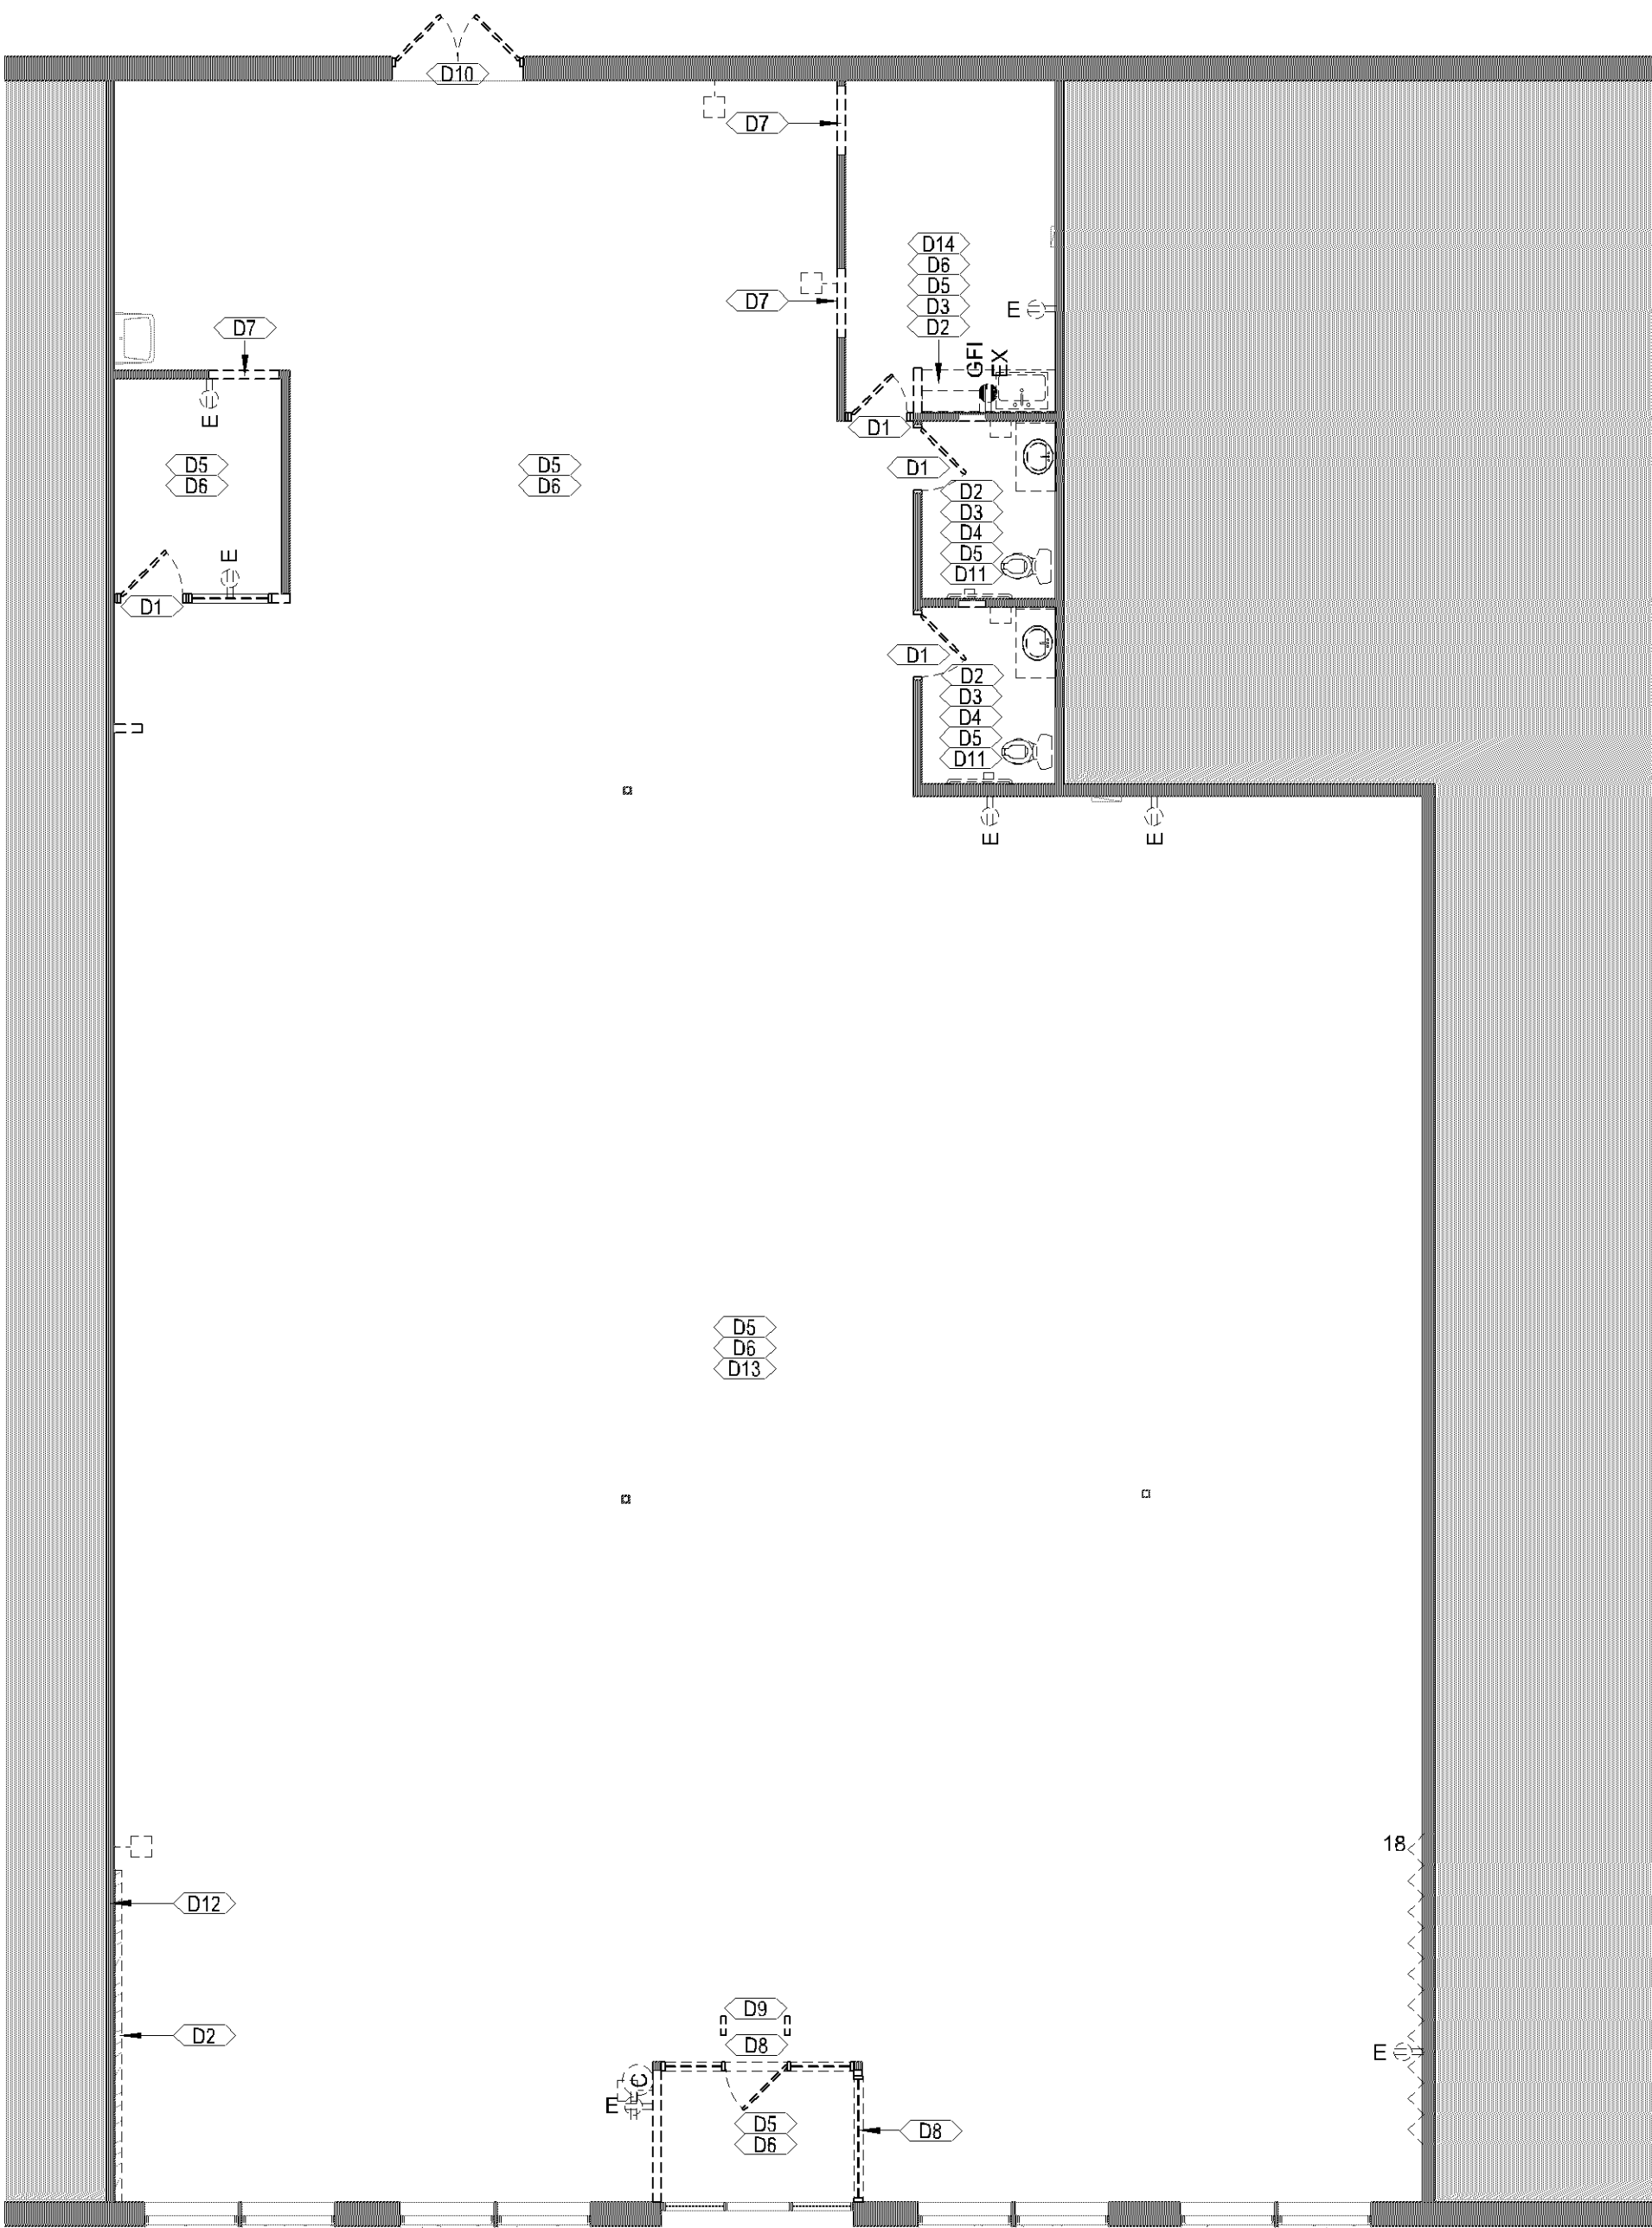

1 DEMOLITION PLAN - LEVEL 01
1/8" = 1'-0"

LEGEND - DEMOLITION


- EXISTING CONSTRUCTION TO REMAIN
- EXISTING CONSTRUCTION TO BE REMOVED

GENERAL NOTES - DEMOLITION

- ALL DEMOLITION/CONSTRUCTION TO BE DONE IN AN ORDERLY MANNER TO MINIMIZE DISTURBANCE TO EXISTING TENANTS & PUBLIC SPACES.
- VERIFY PRIOR TO DEMOLITION, ALL ITEMS TO BE SALVAGED. STOCK PILE & PROTECT ALL SUCH ITEMS.
- PROPERLY TERMINATE ALL PLUMBING, ELECTRICAL, & MECHANICAL ITEMS TO BE ABANDONED DURING DEMOLITION. REMOVE ALL WIRES, PLUMBING, & DUCTS NOT USED.
- VERIFY REMOVAL OF ALL DEMOLITION DEBRIS. CLEAN ALL AREAS FOR NEW CONSTRUCTION.
- WHERE REMOVAL OF WALLS, ETC. OCCURS, ADJOINING SURFACES SHALL BE PATCHED & PREPARED FOR NEW CONSTRUCTION OR FINISH APPLICATION.
- DURING THE PROCESS OF DEMOLITION, CONTRACTOR SHALL MAINTAIN ACCESS TO ALL EXITS & RATED CORRIDORS AS REQUIRED BY CODE FOR EMERGENCY EXITING.
- ELECTRICAL SUB-CONTRACTORS RESPONSIBLE TO REMOVE ALL EXISTING CABLING FOR VOICE & DATA COMMUNICATIONS WHICH ARE NOT TO BE USED BY TENANT.

KEYNOTES

#	DESCRIPTION
D1	ALL DOORS AND FRAMES SHOWN AS DEMO TO BE REMOVED AND DISCARDED.
D2	MILLWORK / SLAT WALL SHOWN AS DEMO TO BE REMOVED AND DISCARDED. PATCH/PREP WALL TO RECEIVE NEW FINISH.
D3	REMOVE SINK AND/OR TOILET. CAP ALL PLUMBING FOR REUSE. ENSURE ALL COMPONENTS ARE IN PROPER WORKING ORDER. PROVIDE NEW WHEN NEEDED.
D4	REMOVE EXISTING RESTROOM ACCESSORIES, MIRROR, GRAB BARS, PAPER TOWEL AND TOILET PAPER HOLDERS.
D5	REMOVE ALL EXISTING FINISHES, I.E. CARPET, WALL COVERING, ETC. PATCH AND PREPARE SURFACES TO RECEIVE NEW FINISHES, I.E. SKIM WALLS, GRIND MASTIC AT ALL FLOORS, ETC.
D6	WHERE POWER/DATA ARE ABANDONED, INCLUDING ALL BLANK PLATES, PATCH WALL AND PREPARE FOR FINISHES.
D7	CREATE OPENING IN EXISTING WALL FOR NEW DOOR. SEE DOOR SCHEDULE FOR OPENING SIZE.
D8	REPLACE EXISTING GLAZING TO ACCOMMODATE DOOR AND MATCH EXISTING DOOR STOREFRONT. WHERE POSSIBLE, REUSE COMPONENTS FROM EXISTING FRAME SYSTEM. SEE DOOR SCHEDULE FOR DIMENSIONS.
D9	REMOVE SECURITY STANCHIONS AND ALL ASSOCIATED POWER AND WIRING. PREPARE FLOOR FOR NEW FINISH.
D10	REMOVE EXISTING EXTERIOR DOOR AND ALL COMPONENTS. PREPARE OPENING FOR NEW FRAME AND DOORS.
D11	REMOVE AND DISPOSE OF WALL MOUNTED RESTROOM LIGHTING FIXTURES. PATCH AND REPAIR WALL. PREPARE FLOOR FOR NEW FINISH.
D12	REMOVE DATA ACCESS AT CEILING.
D13	REMOVE CAMERA DOMES THROUGHOUT CEILING. REPLACE TILES AS NEEDED.
D14	REMOVE AND DISPOSE OF GYP CEILING MOUNTED LIGHTING FIXTURES. PATCH AND REPAIR CEILING. PREPARE FLOOR FOR NEW FINISH.

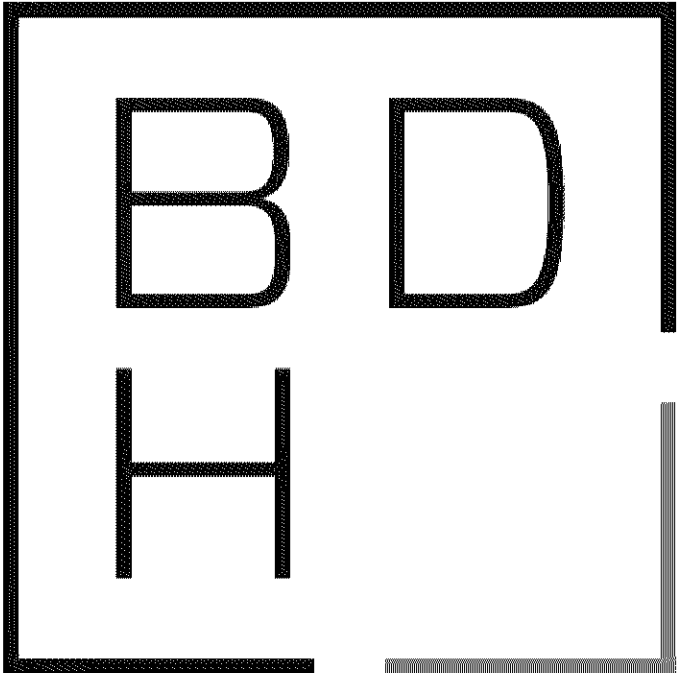

BDH.design

OBLIVIOUS MONKEY
GAMING

8070 MORGAN CIRCLE DRIVE SOUTH,
BLOOMINGTON, MN 55431

I hereby certify that this plan, specification, or report was prepared by me or under my direct supervision and that I am a duly Licensed Architect under the laws of the state of MINNESOTA

JEFF GEARS

printed name

signature

02/26/2020

date

LS = 50937

license #

issue record

no.	date	description

project no. 02174

drawn by CR

date

reviewed by DL

02/26/2020


DEMOLITION PLAN
- LEVEL 01

D1.01

Oblivious Monkey
PL202000050

Entire space including individual booths
(with ceilings) shall be sprinklered.

As an assembly occupancy, this space
may be required to have a fire alarm
system.

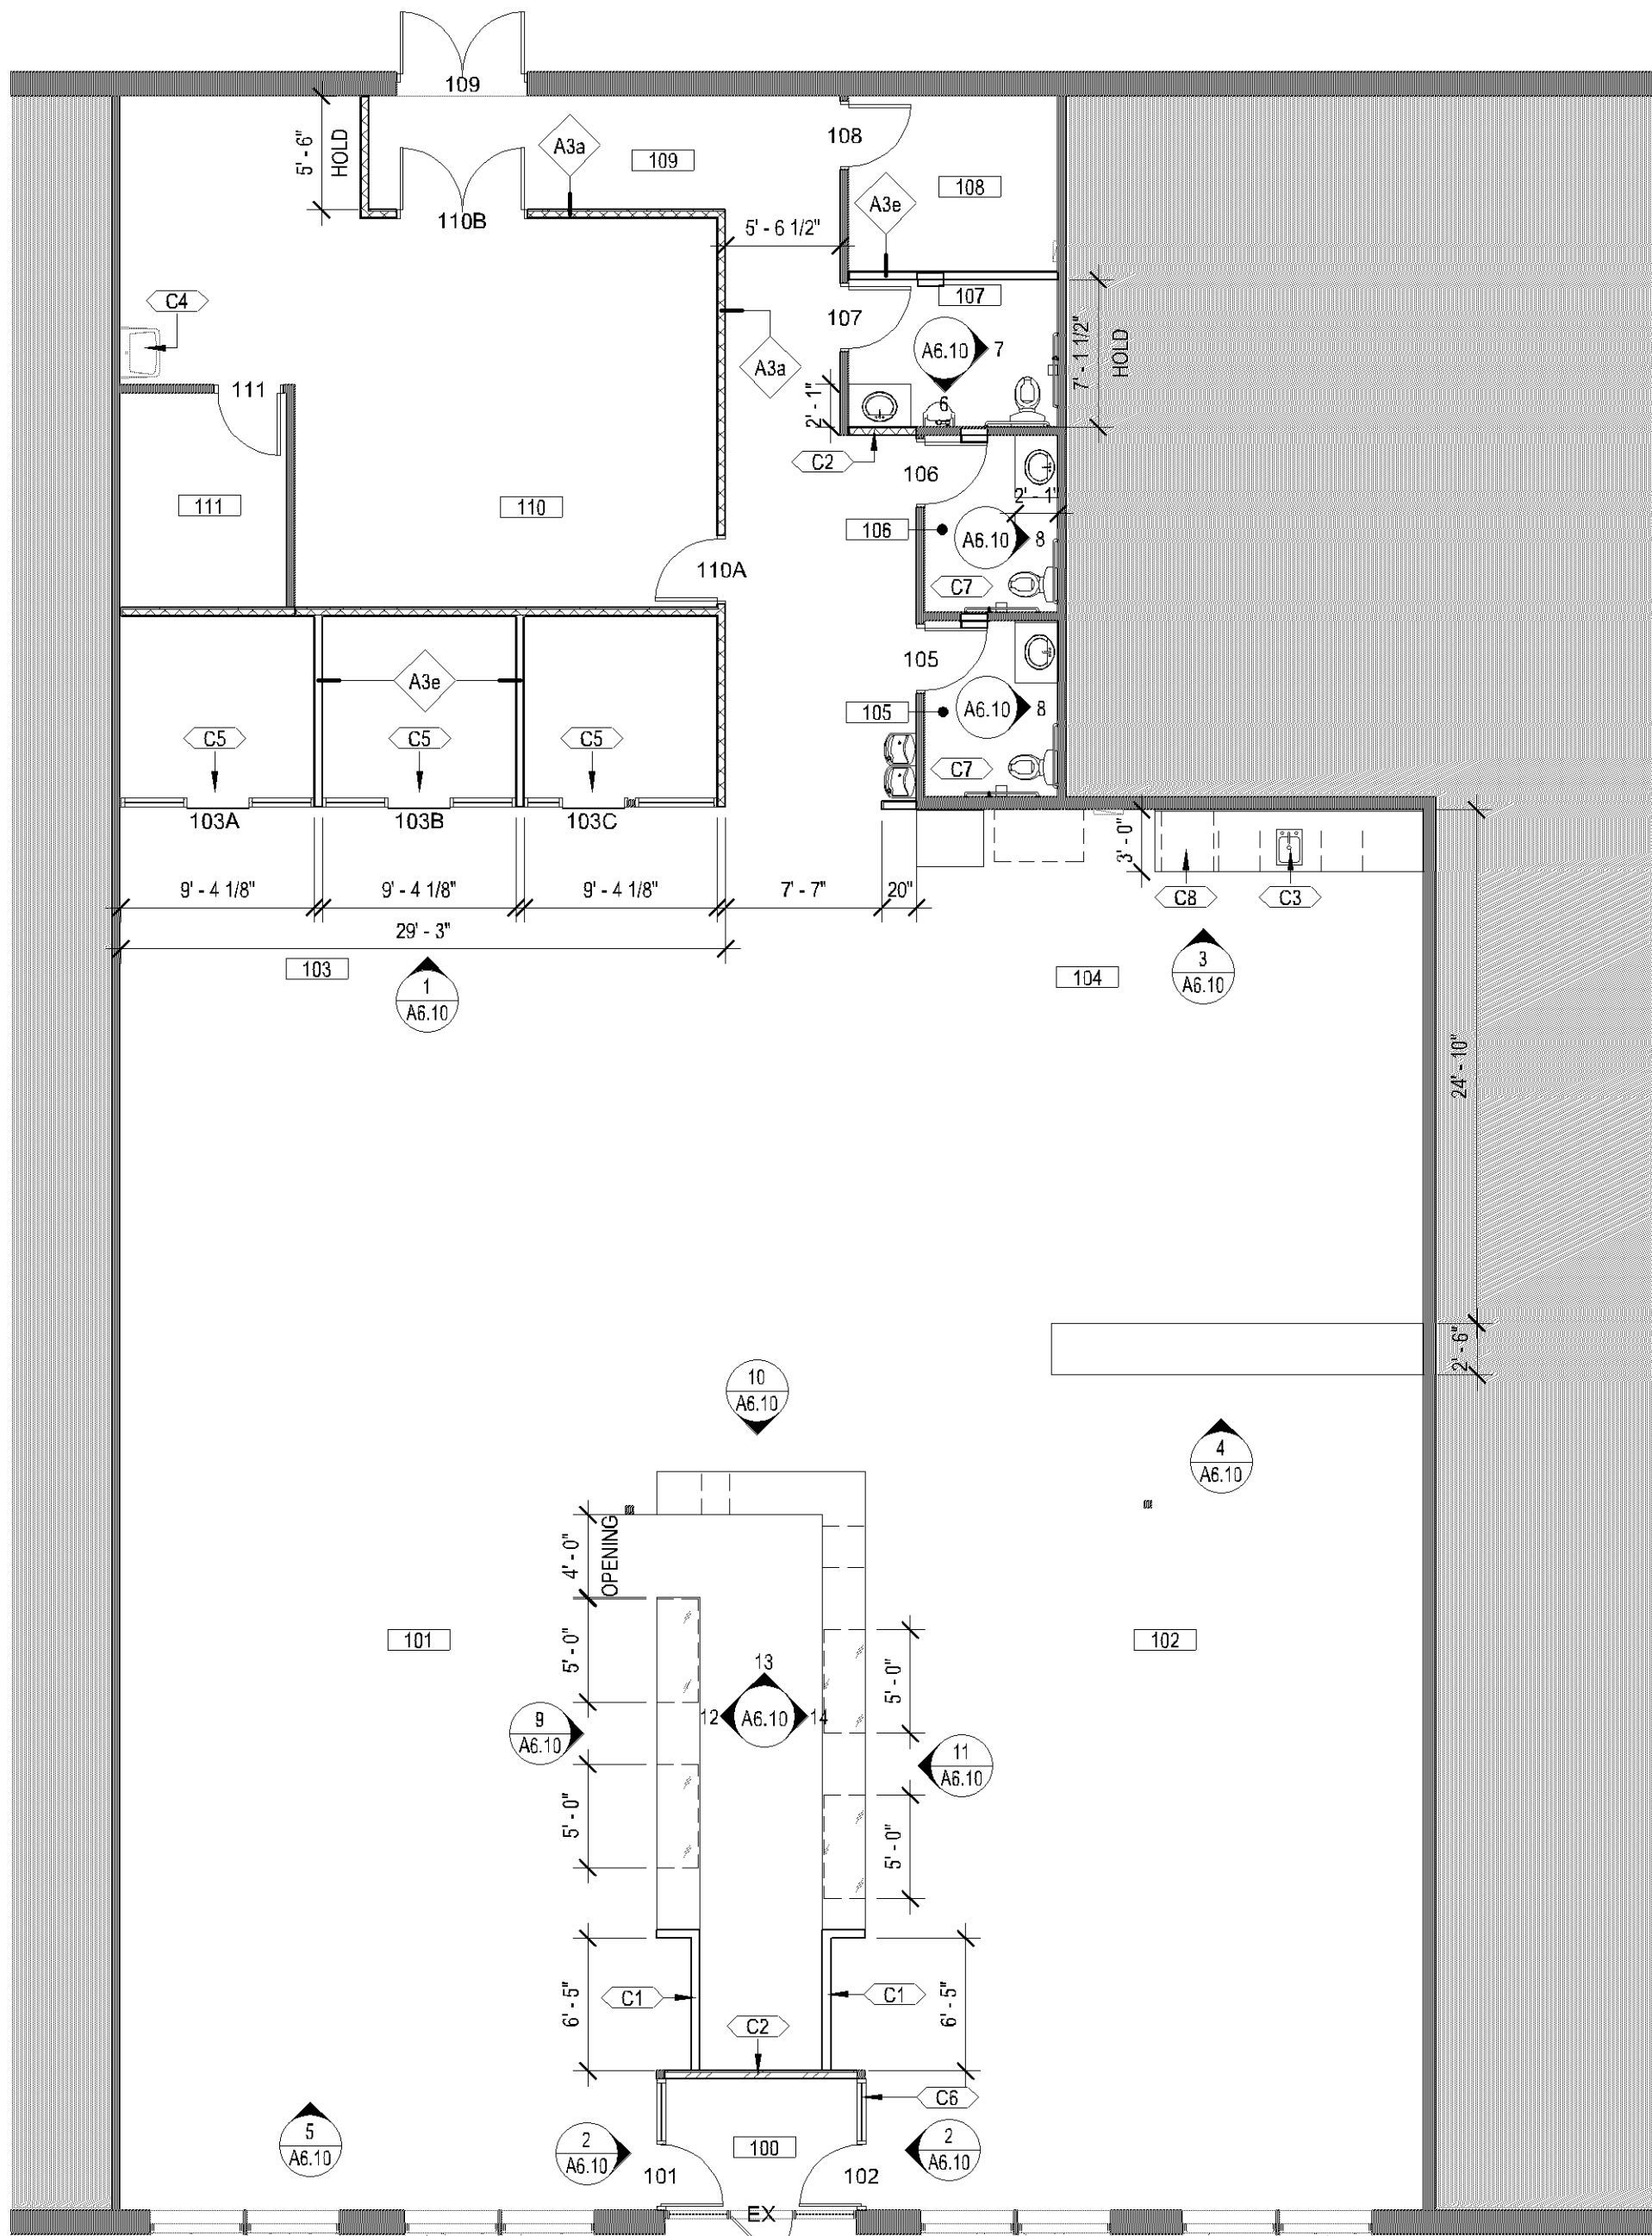

1 CONSTRUCTION PLAN - LEVEL 01
1/8" = 1'-0"

KEYNOTES

#	DESCRIPTION
C1	INSTALL PRE-FABRICATED COAT LOCKERS. COORDINATE WITH INSTALLATION OF DISPLAY CASES.
C2	WHERE DOOR WAS REMOVED, INFILL WALL TO MATCH ADJACENT WALL TYPE.
C3	FURNISH AND INSTALL WATER LINE FOR TENANTS' COFFEE SYSTEM.
C4	CLEAN SERVICE SINK AND ENSURE ALL COMPONENTS ARE IN PROPER WORKING ORDER. REPLACE AS REQUIRED.
C5	INSTALL INSCAPE ARIA PRE-FABRICATED WALL-SYSTEM WITH SLIDING DOORS AT BUILT-IN BOOTHS. ALSO SEE (ALT1).
C6	REPLACE/MODIFY EXISTING GLAZING FOR NEW VESTIBULE DOOR.
C7	PROVIDE NEW PLUMBING FIXTURES WHERE EXISTING FIXTURES WERE REMOVED. UTILIZE EXISTING PLUMBING AND WATER SUPPLY WHEN POSSIBLE.
C8	COKE FREESTYLE 700 WATER REQUIREMENTS: 1/2" DEDICATED COPPER SUPPLY LINE WITH A SEPARATE SHUTOFF VALVE MUST BE LOCATED WITHIN 6 FEET OF THE WATER BOOSTER AND FILTRATION SYSTEM. • SHUTOFF SHOULD END WITH A 1/2" I.D. FEMALE PIPE FITTING OR A 3/8" O.D. MALE FLARE FITTING OR A 3/8" COMPRESSION FITTING. • AMBIENT OR COLD, UN-SOFTENED WATER. • MINIMUM OF 40 PSI AT 120 GPH (GALLONS PER HOUR) DISPENSING SYSTEM FOR INCOMING WATER PRESSURE. • IF THE WATER PRESSURE EXCEEDS 120 PSI, USE A WATER REGULATOR SET AT 80 PSI.

LEGEND - CONSTRUCTION

	EXISTING CONSTRUCTION TO REMAIN
	NEW FULL HEIGHT CONSTRUCTION - REFER TO PARTITION TYPE
	NEW INSULATED CONSTRUCTION - REFER TO PARTITION TYPE
	NEW CONSTRUCTION - REFER TO PARTITION TYPE

SCOPE NOTES - CONSTRUCTION

- ALL NEW PARTITIONS TO BE TYPE A3a UNLESS OTHERWISE NOTED.
- PROVIDE IN-WALL BLOCKING FOR INSTALLATION OF FURNITURE AS REQUIRED. REFER TO FURNITURE PLAN TO REFERENCE LOCATIONS, COORDINATE FINAL LOCATIONS WITH FURNITURE VENDOR.
- PROVIDE EXHAUST FAN AND FLOOR DRAIN AT ALL NEW RESTROOMS. ENSURE EXISTING RESTROOMS HAVE PROPERLY FUNCTIONING EXHAUST FAN AND FLOOR DRAIN.
- ALL PARTITIONS IN EXCESS OF 30' LENGTHS SHALL HAVE FULL HEIGHT CONTROL JOINTS INSTALLED WITH MAXIMUM 30' SPACING.
- NEW PARTITIONS TO ALIGN WITH EDGE OF EXISTING WINDOW FRAME/SILLS OR EXISTING WALLS/COLUMNS UNLESS OTHERWISE DIMENSIONED.
- NEW PARTITIONS AT WINDOWS TO BE CENTERED ON MULLION UNLESS OTHERWISE DIMENSIONED.
- PLUMBING CONTRACTOR TO PROVIDE DESIGNER WITH CUT SHEETS FOR FINAL APPROVAL OF ALL FIXTURES PRIOR TO ORDERING.
- ANY EXPOSED SINK PIPES TO BE WRAPPED TO MEET ACCESSIBILITY REQUIREMENTS.
- ALL NEW WATER SUPPLY PIPING TO BE TYPE 'L' WATER PIPING.
- MECHANICAL CONTRACTOR TO REVIEW ALL THERMOSTAT LOCATIONS WITH DESIGNER PRIOR TO INSTALLATION.
- REUSE EXISTING BLINDS AT ALL EXTERIOR WINDOWS. PULL UP BLINDS AND WRAP PRIOR TO CONSTRUCTION. REPAIR OR REPLACE ANY BLINDS NOT IN PROPER WORKING ORDER. NEW BLINDS TO BE BUILDING STANDARD.
- PROVIDE FIRE EXTINGUISHERS AS REQUIRED BY FIRE MARSHAL. ALL OFFICE EXTINGUISHERS TO BE RECESSED, ALL WAREHOUSE EXTINGUISHERS TO BE SURFACE MOUNTED.

SCOPE NOTES - RESTROOM

- TOILET- AMERICAN STANDARD FLOOR MOUNTED "CADET 11 17" ELONGATED TOILET. 17" RIM HT. NOMINAL DIMENSIONS 30 1/4" X 16 3/4" X 35". COLOR: WHITE.
- SINK- AMERICAN STANDARD "AQUALYN" COUNTERTOP LAVATORY UNDERMOUNT, FRONT OVERFLOW NOMINAL DIMENSIONS 20" X 17" COLOR: WHITE. WRAP EXPOSED PLUMBING PIPES WITH PLUMBEX, HANDYSHIELD PRE-FORMED PIPE INSULATION OR EQUAL. COLOR: WHITE.
- URINAL- AMERICAN STANDARD "WASHBROOK" 1.0 URINAL. ELONGATED 14" RIM FROM FINISH WALL. NOMINAL DIMENSIONS.
- 18 1/2" X 14" X 27 1/4" COLOR: WHITE. FLUSH CONTROLS MOUNTED AT MAX. 44" OC AFF MAX RIM HT 17" AFF FLUSH VALVES TO BE SLOAN "ROYAL MODEL FLUSHMETER" #188 - 1.0 LOW CONSUMPTION.
- PAPER TOWEL DISPENSER AND WASTE RECEPTACLE- BOBRICK RECESSED #B-36903 ROUGH WALL OPENING 11 1/2" W X 29 1/2" H X 3-3/4" MIN RECESSED DEPTH. INSTALL AT 48" AFF TO THE PAPER TOWEL DISPENSER SLOT.
- TOILET PAPER DISPENSER- BOBRICK CONTURA SERIES SURFACE-MOUNTED MULTI-ROLL TOILET TISSUE DISPENSER #B-4288. 6 1/16" W X 11" H X 5 15/16" D. INSTALL AT APPROXIMATELY 32" AFF TO TOP OF DISPENSER. INSURE THERE IS 2' CLEAR SPACE BETWEEN GRAB BAR AND DISPENSER.
- SANITARY NAPKIN DISPOSAL- BOBRICK CONTURA SERIES SURFACE MOUNTED SANITARY NAPKIN DISPOSAL #B-270. 7 1/2" X 10" X 3 13/16".
- GRAB BARS- BOBRICK B-6805 CONCEALED MOUNTING WITH FOUR SET SCREWS 1 1/2" DIA. BAR SIZES 18" VERTICAL, 42" HORIZONTAL AND 36" HORIZONTAL, SATIN FINISH. INSTALL AT 35" OC AFF
- WATER COOLER- ELKAY DESIGN 2000 BARRIER-FREE WATER COOLER LZ38S FRONT/SIDE PUSH BARS FINISH: STAINLESS STEEL

ROOM

NUMBER	NAME
100	VESTIBULE
101	GAME AREA
102	RETAIL AREA
103	GAMING BOOTHS
104	LOUNGE
105	WOMENS

ROOM

NUMBER	NAME
106	WOMENS
107	MENS
108	OFFICE
109	EXIT CORRIDOR
110	STORAGE
111	SERVER

OBLIVIOUS MONKEY
GAMING

8070 MORGAN CIRCLE DRIVE SOUTH,
BLOOMINGTON, MN 55431

I hereby certify that this plan, specification, or report
was prepared by me or under my direct supervision
and that I am a duly Licensed Architect under the laws
of the state of MINNESOTA

JEFF GEARS

printed name

signature

02/26/2020

date

LS = 50937

license #

issue record

no.	date	description

project no. 02174

drawn by CR


date

reviewed by DL

02/26/2020

CONSTRUCTION
PLAN - LEVEL 01


A1.11

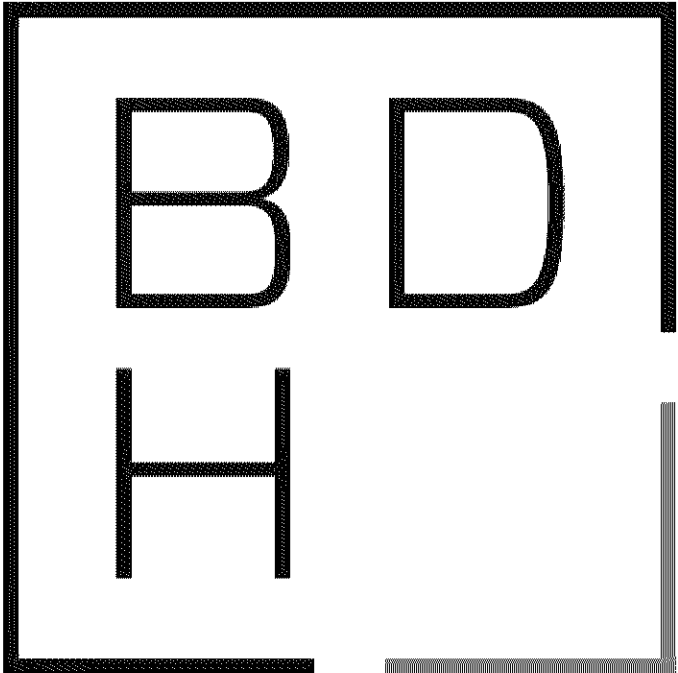

BDH.design

OBLIVIOUS MONKEY
GAMING

8070 MORGAN CIRCLE DRIVE SOUTH,
BLOOMINGTON, MN 55431

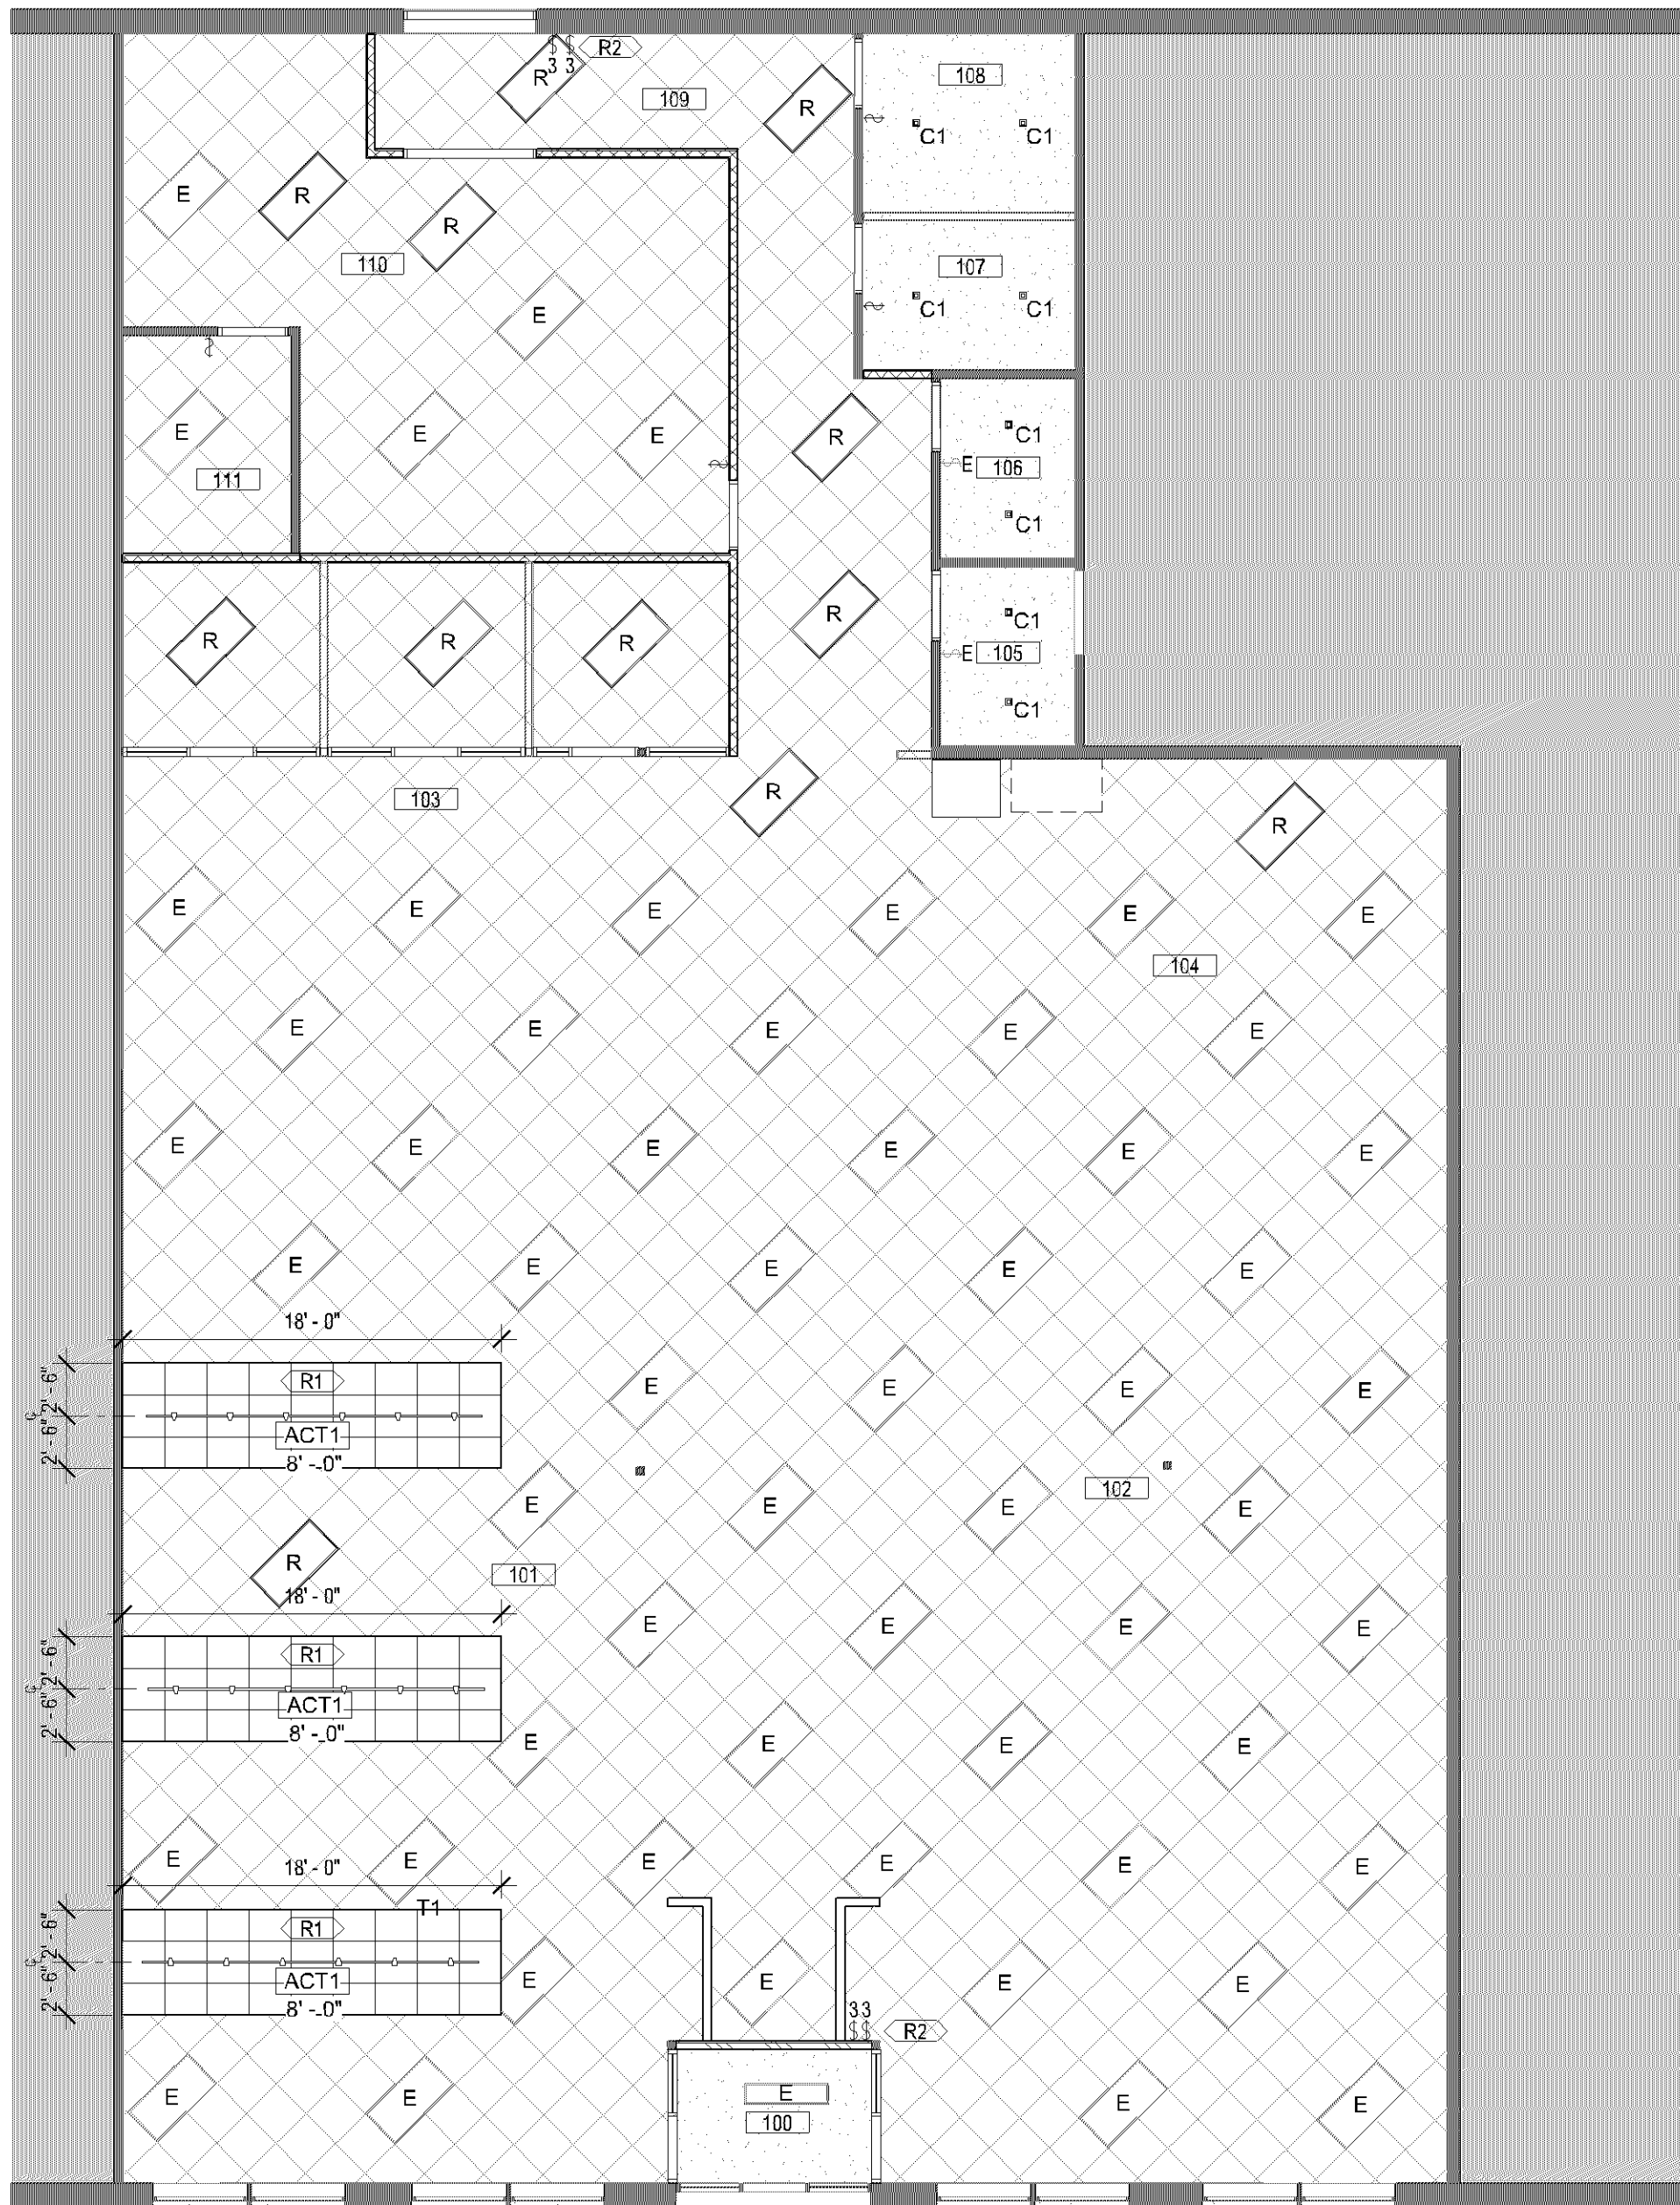

LEGEND - CEILING

- EXISTING ACT CEILING GRID TO REMAIN
- EXISTING GYP BD CEILING
- GYPSUM BOARD CEILING

LEGEND - LIGHTING

- EXISTING 24"x48" LIGHT FIXTURE TO REMAIN
- RELOCATED EXISTING 24"x48" LIGHT FIXTURE
- RECESSED CAN LIGHT HALO COMMERCIAL PRS4-FS12-D010-SM4-41S-WD-H
- TRACK MOUNTED LIGHT FIXTURE WAC LIGHTING 14W EXTERMINATOR II - MODEL 1014
- WALL MOUNTED LIGHT FIXTURE

LEGEND - CEILING EQUIPMENT

- SWITCH, SINGLE POLE
- SWITCH, THREE POLE
- EXIT SIGN - ALL TEXT AND SYMBOLS TO MATCH BUILDING STANDARD / TO BE GREEN IN COLOR

#	DESCRIPTION
R1	ABOVE ALL TABLES PROVIDE 3" WIDTH ACOUSTICAL PREFAB CLOUD WITH ARMSTRONG AXIOM TRIM. ACT TO BE CALLA 2624 (BK) WITH MATCHING BLACK GRID + BLACK AXIOM TRIM. ACT LENGTH TO MATCH TABLE SIZE. ATTACH TRACK LIGHTING.
R2	PROVIDE SEPARATE 3 WAY SWITCHING FOR THE RETAIL AND GAMING SIDES OF SUITE. PROVIDE SWITCHING FOR BOTH SIDES AT REAR EXIT DOOR.

- SCOPE NOTES - CEILING
- MEP CONTRACTORS/ENGINEERS ARE RESPONSIBLE TO DESIGN DRAWINGS AND/OR CALCULATIONS TO MEET THE 2015 MINNESOTA ENERGY CODE; CHAPTERS 1322 AND 1323. THIS INCLUDES, BUT IS NOT LIMITED TO:
 - A. THRESHOLD FOR LIGHTING UPGRADE
 - B. AUTOMATIC LIGHTING SHUT-OFF
 - C. LIGHTING CONTROLS
 - D. LIGHTING LEVELS - CONTRACTOR / ENGINEER REQUIRED TO PRODUCE DOCUMENT FOR CITY REVIEW OF LIGHTING ENERGY USAGE.
 - E. DAYLIGHTING
 - F. PARKING GARAGE / EXTERIOR LIGHTING AS APPLICABLE
 - G. AUTOMATIC RECEPTACLE CONTROL
 - H. SYSTEM COMMISSIONING BY THIRD PARTY
 - REFLECTED CEILING PLANS ARE SCHEMATIC AND DO NOT REFLECT ACTUAL WORK TO BE PERFORMED. MEP CONTRACTORS TO CALCULATE/VERIFY WORK TO BE COMPLETED.
 - PATCH TO MATCH ANY & ALL GRID/ACT DAMAGED DUE TO DEMOLITION, NEW CONSTRUCTION, RELOCATIONS OF LIGHTS, OR EXISTING DAMAGE. NEW ACT TO MATCH EXISTING STYLE, SIZE, & FINISH.
 - VERIFY ZONING OF HVAC THROUGHOUT SUITE. UPGRADE SYSTEMS TO ACCOMMODATE NEW CONSTRUCTION PER CODE. ALL WORK TO BE DONE BY A LICENSED CONTRACTOR.
 - EXISTING SPRINKLER & MECHANICAL TO BE FIELD VERIFIED. UPGRADE AS REQUIRED TO ACCOMMODATE NEW CONSTRUCTION PER CODE.
 - ELECTRICAL CONTRACTOR TO PROVIDE EMERGENCY LIGHTING & EXIT SIGNS AS REQUIRED BY CODE & ADA (AMERICANS WITH DISABILITIES ACT).
 - ELECTRICAL CONTRACTOR TO VERIFY SWITCHING/CIRCUIT LOADS AT EXISTING & NEW LIGHT FIXTURES. ANY SWITCHING SHOWN IS FOR DESIGN INTENT ONLY.
 - ALL NEW & RELOCATED LIGHT FIXTURES TO BE SUPPORTED FROM THE STRUCTURE ABOVE. LIGHTS TO BE INDEPENDENT OF GRID.
 - SPRINKLER HEADS TO MATCH EXISTING WITHIN SUITE.
 - ALL RELOCATED/NEW 2'x4' LIGHT FIXTURES LAMPED TO MATCH EXISTING WITHIN SUITE. ALL NEW FIXTURES, REFER TO SPEC.

- SCOPE NOTES - HVAC
- HVAC SYSTEM TO BE DESIGNED BY DESIGN-BUILD CONTRACTOR. SYSTEM TO BE IN CONFORMANCE WITH BUILDING SYSTEM AS SET FORTH BY BUILDING LANDLORD AND CODE REQUIREMENTS. CONTRACTOR / ENGINEER TO DESIGN / PERFORM MECHANICAL SYSTEMS TO MEET 2015 MINNESOTA ENERGY CODE.
 - THERMOSTAT LOCATIONS TO BE REVIEWED BY DESIGNER AND LANDLORD PRIOR TO INSTALLATION.
 - PROVIDE FIRE AND SMOKE DAMPERS AT FIRE RELATED PARTITIONS AS REQUIRED BY CODE. PROVIDE BAFFLED DAMPERS OR TRANSFER DUCTS AT ACOUSTIC PARTITIONS.
 - HVAC CONTRACTOR TO SUBMIT PLANS SHOWING ALL PROPOSED ZONES, DUCTWORK AND THERMOSTAT LOCATIONS TO LANDLORD FOR REVIEW AND APPROVAL PRIOR TO STARTING ANY WORK. CLARIFY NUMBER OF EXISTING ZONES INCLUDED IN BID.
 - COORDINATE ALL HVAC SYSTEM REQUIREMENTS WITH BUILDING LANDLORD.
 - ANY NECESSARY AIR TRANSFERS BETWEEN TENANT SPACES REQUIRE AN INSULATED BOOT. COORDINATE THE LOCATION OF THE AIR TRANSFER WITH LANDLORD.
 - CLEARANCE AND ACCESSIBILITY ON ALL SIDES OF THE VAV BOXES MUST BE MAINTAINED AT ALL TIMES. THE INSTALLATION OF WALLS, PIPES, CONDUIT AND MISCELLANEOUS WIRES/ CABLES UNDER ANY VAV BOXES IS PROHIBITED.
 - ANY EXPOSED SINK PIPES TO BE WRAPPED TO MEET ADA REQUIREMENTS.
 - ALL PIPING TO BE TYPE 1" COPPER INCLUDING ANY APPLIANCE WATER SUPPLY LINES.
 - ANY EXISTING UN-USED OR ABANDONED PLUMBING TO BE MECHANICALLY CAPPED AND SEALED.
 - ANY PORTABLE OXYGEN TANK STORAGE TO BE VENTED AS REQUIRED BY CODE.
 - GENERAL CONTRACTOR TO TEST AND RE-BALANCE ZONES ONCE REMODELING IS COMPLETE.
 - CLEAN ANY RELOCATED DIFFUSERS.

- SCOPE NOTES - MECHANICAL
- EXISTING MECHANICAL TO BE FIELD VERIFIED. UPGRADE AS REQUIRED TO ACCOMMODATE NEW CONSTRUCTION & USAGE PER CODE. WORK TO BE DONE BY A LICENSED CONTRACTOR.
 - ALL MECHANICAL WORK TO BE PERFORMED ON A DESIGN-BUILD FORMAT. MECHANICAL CONTRACTOR TO PROVIDE ALL DRAWINGS, SPECIFICATIONS, & CALCULATIONS AS REQUIRED PER CODE.
 - MECHANICAL CONTRACTOR TO REVIEW ALL THERMOSTAT LOCATIONS WITH DESIGNER PRIOR TO INSTALL.

- SCOPE NOTES - SPRINKLER/FIRE PROTECTION
- ALL SPRINKLER/FIRE PROTECTION WORK TO BE PERFORMED ON A DESIGN- BUILD BASIS. ACCOMMODATE LAYOUT IN CONFORMANCE WITH CURRENT CODES.
 - ALL PIPING, CONDUIT, ETC. MUST BE ANCHORED TO DECK.
 - SPRINKLER DESIGN/ BUILD CONTRACTOR TO REVISE EXISTING SPRINKLER SYSTEM TO ACCOMMODATE LAYOUT IN CONFORMANCE WITH CURRENT CODES.
 - SPRINKLER HEADS TO MATCH BUILDING STANDARD.
 - EXTEND AND MODIFY BUILDING FIRE PROTECTION SYSTEM AS REQUIRED BY CODE AND NEW CONSTRUCTION.
 - EXTEND AND MODIFY ANY EXISTING FIRE ALARMS, STROBES, ETC. IN TENANT SPACES AS REQUIRED BY REMODELING.

ROOM	
NUMBER	NAME
100	VESTIBULE
101	GAME AREA
102	RETAIL AREA
103	GAMING BOOTHS
104	LOUNGE
105	WOMENS

ROOM	
NUMBER	NAME
106	WOMENS
107	MENS
108	OFFICE
109	EXIT CORRIDOR
110	STORAGE
111	SERVER

I hereby certify that this plan, specification, or report was prepared by me or under my direct supervision and that I am a duly Licensed Architect under the laws of the state of MINNESOTA

JEFF GEARS

printed name

signature

02/26/2020

date

LS = 50937

license #

issue record

no.	date	description

project no.

02174

drawn by

CR

date


reviewed by

DL


02/26/2020

CEILING PLAN -
LEVEL 01

A2.01

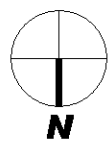

Oblivious Monkey
PL202000050

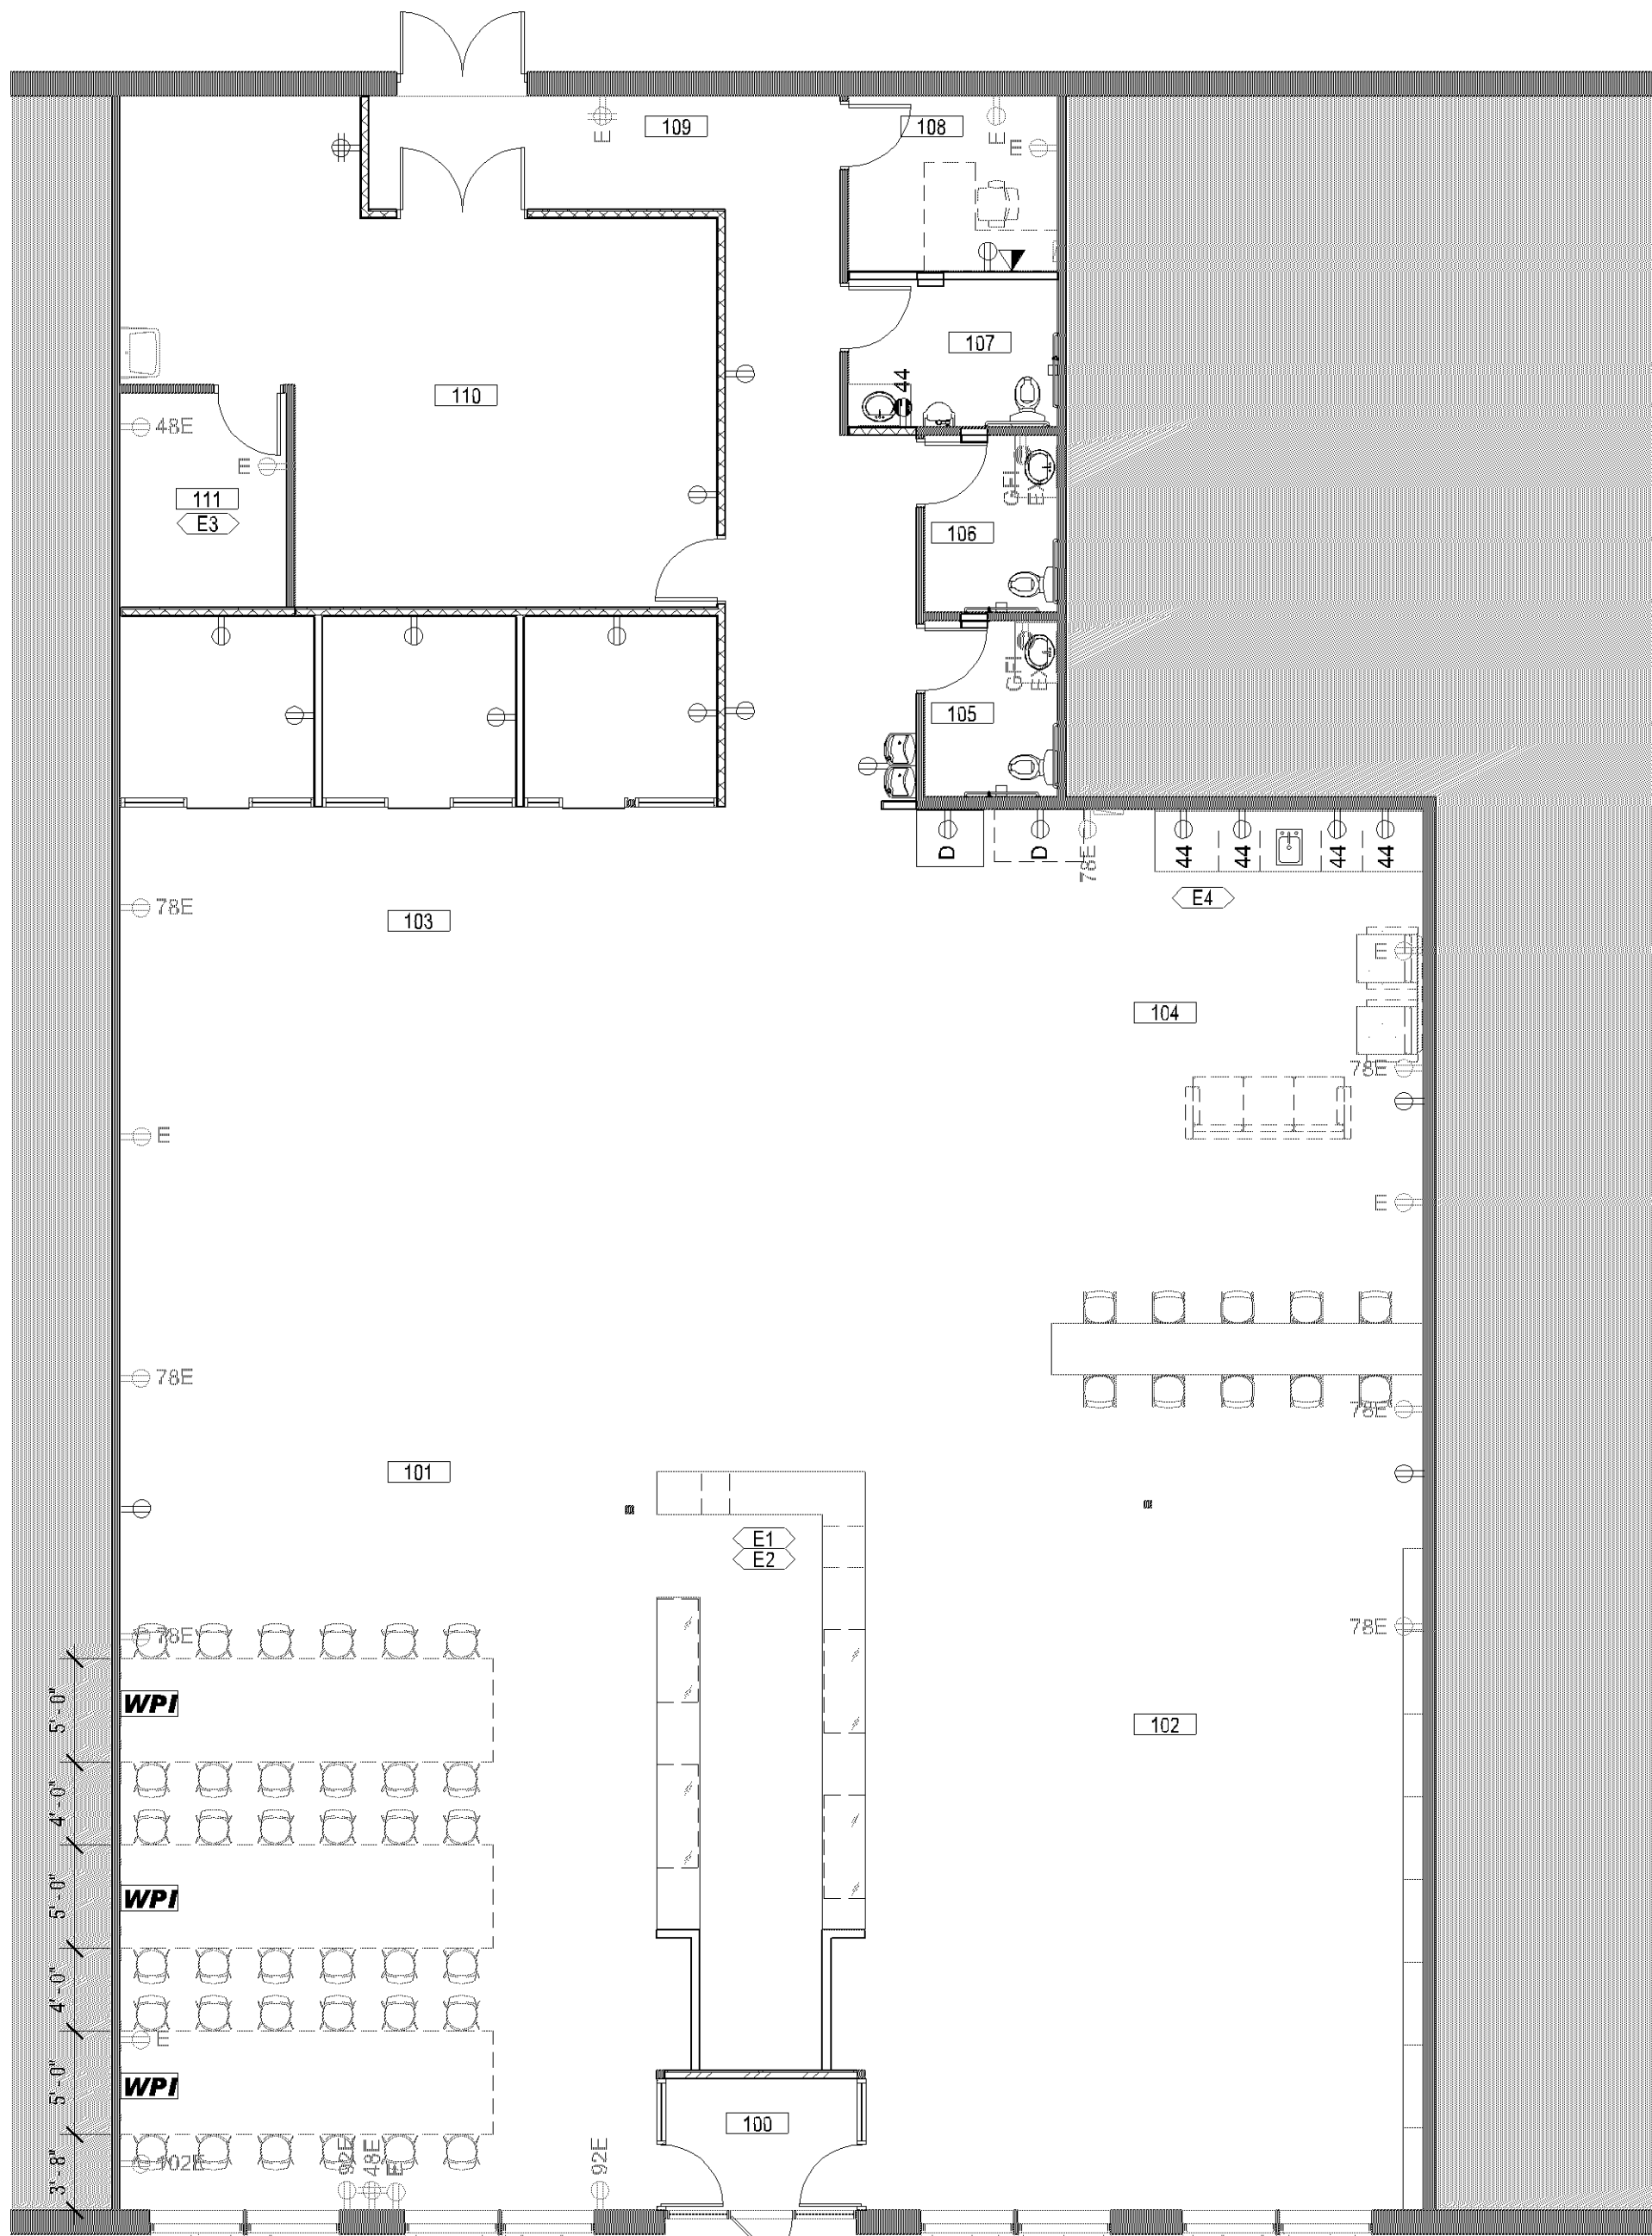

1 POWER/DATA - LEVEL 01
1/8" = 1'-0"


LEGEND - POWER/DATA	
	DUPLEX RECEPTACLE
	FOURPLEX RECEPTACLE
	VOICEDATA JACK - SINGLE-GANG BOX WITH PULL STRING UNO
	PLUGMOLD
	ELECTRICAL PANEL
	COAXIAL CABLE OUTLET
	WALL SUPPLIED BASE POWER FEED FOR HARDWIRE ELECTRICAL & COMMUNICATION TO FURNITURE BY TENANT
	POWER POLE FOR HARDWIRE ELECTRICAL & COMMUNICATION TO BE SUPPLIED BY FURNITURE VENDOR
	TELEPHONE BOARD LOCATION - GC TO PROVIDE PLYWOOD & REQUIRED OUTLETS, DEDICATED LINES, ETC. COORDINATE WITH TENANT.
SYMBOL MODIFIERS	
XX	HEIGHT ABOVE FINISHED FLOOR (NON-TYPICAL)
D	DEDICATED CIRCUIT
GFI	GROUND FAULT INTERRUPT
220V	REQUIRED VOLTAGE
20A	REQUIRED AMPERAGE
E	EXISTING TO REMAIN

KEYNOTES	
#	DESCRIPTION
E1	PROVIDE HARD PIPE POWER AND VOICE/DATA CONNECTIONS TO BASE OF CASEWORK. LOCATE AT (3) POS EQUIPMENT.
E2	PROVIDE POWER TO LIGHTING IN (4) DISPLAY CASES.
E3	PROVIDE POWER TO TENANTS SERVER RACK. COORDINATE WITH TENANT FOR REQUIREMENTS.
E4	SODA DISPENSER: USE A SEPARATE 115 VOLT, 20 AMP, AND GROUNDED RECEPTACLE. OUTLET MUST BE WITHIN 4 FEET OF THE DISPENSER AND WATER BOOSTER AREAS. NEVER PLUG FREESTYLE UNIT OR WATER BOOSTER INTO A GFI PROTECTED OUTLET OR CIRCUIT.

SCOPE NOTES - ELECTRICAL	
1.	ALL ELECTRICAL WORK TO BE PERFORMED BY A LICENSED ELECTRICAL CONTRACTOR AND TO CONFORM TO ALL STATE AND LOCAL CODES.
2.	MEP CONTRACTORS/ENGINEERS ARE RESPONSIBLE TO DESIGN DRAWINGS AND/OR CALCULATIONS TO MEET THE 2015 MINNESOTA ENERGY CODE, CHAPTERS 1322, 1323. THIS INCLUDES, BUT IS NOT LIMITED TO: A. THRESHOLD FOR LIGHTING UPGRADE B. AUTOMATIC LIGHTING SHUT-OFF C. LIGHTING CONTROLS D. LIGHTING LEVELS - CONTRACTOR / ENGINEER REQUIRED TO PRODUCE DOCUMENT FOR CITY REVIEW OF LIGHTING ENERGY USAGE. E. DAYLIGHTING F. PARKING GARAGE / EXTERIOR LIGHTING AS APPLICABLE G. AUTOMATIC RECEPTACLE CONTROL H. SYSTEM COMMISSIONING BY THIRD PARTY
3.	ELECTRICAL PLANS ARE SCHEMATIC AND DO NOT REFLECT ACTUAL WORK TO BE PERFORMED. ELECTRICAL CONTRACTORS TO CALCULATE/VERIFY WORK TO BE DONE AND RECOMMEND CHANGES TO SCHEMATIC DESIGNS.
4.	ALL NEW ELECTRICAL TO BE @ 18" AFF UNLESS OTHERWISE NOTED ON PLAN. ALL HEIGHTS ARE TO CENTERLINE OF JUNCTION BOX.
5.	ELECTRICAL CONTRACTOR TO PROVIDE EMERGENCY LIGHTING AND EXIT SIGNS AS REQUIRED PER CODE & ADA (AMERICAN'S WITH DISABILITIES ACT).
6.	ALL ELECTRICAL/TELEPHONE BOXES IN ADJACENT ROOMS TO BE STAGGERED TO PREVENT NOISE TRANSMISSION.
7.	ALL PHONE AND COMPUTER CABLING IS PROVIDED BY TENANT OR TENANT'S CONSULTANT. COMMUNICATION JACKS NOTED AT APPROXIMATE LOCATIONS ON PLAN.
8.	ELECTRICAL CONTRACTOR TO VERIFY EXISTING ELECTRICAL SYSTEM, CIRCUIT LOCATIONS, LOADS, ETC. AND MODIFY SERVICE AS REQUIRED.
9.	ALL EXISTING OR NEW CABLING TO REMAIN IN PLENUM TO BE BUNDLED AND STRAPPED TO STRUCTURAL DECK ABOVE.
10.	ELECTRICAL SUB-CONTRACTOR RESPONSIBLE TO REMOVE ALL EXISTING CABLING FOR VOICE & DATA COMMUNICATIONS WHICH ARE NOT TO BE USED BY TENANT.
11.	ALL MECHANICAL, ELECTRICAL SPRINKLER & LIFE SAFETY SYSTEM WORK IS TO BE PERFORMED ON A DESIGN-BUILD FORMAT. MECHANICAL, ELECTRICAL, & SPRINKLER CONTRACTORS TO PROVIDE ALL DRAWINGS, SPECIFICATIONS, & CALCULATIONS AS REQUIRED BY STATE AND LOCAL CODES.
12.	PHONE BOARD TO BE FIRE RETARDANT, INTERIOR SOUND, GRADE (2) - B-D INT APA - UTILITY PANEL WITH ONE SOLID SIDE FOR SMOOTH PAINTED SURFACE.
13.	ALL NEW ELECTRICAL/COMMUNICATIONS DEVICES & COVER PLATES TO BE COLOR: [X].
14.	ALL EXISTING ELECTRICAL TO REMAIN UNLESS OTHERWISE NOTED.
15.	REFER TO MILLWORK ELEVATIONS TO COORDINATE LOCATIONS OF POWER AND VOICE/DATA RECEPTACLES WITH CABINETS, APPLIANCES, ETC. TO ENSURE CORRECT ALIGNMENT.

ROOM	
NUMBER	NAME
100	VESTIBULE
101	GAME AREA
102	RETAIL AREA
103	GAMING BOOTHS
104	LOUNGE
105	WOMENS

ROOM	
NUMBER	NAME
106	WOMENS
107	MENS
108	OFFICE
109	EXIT CORRIDOR
110	STORAGE
111	SERVER

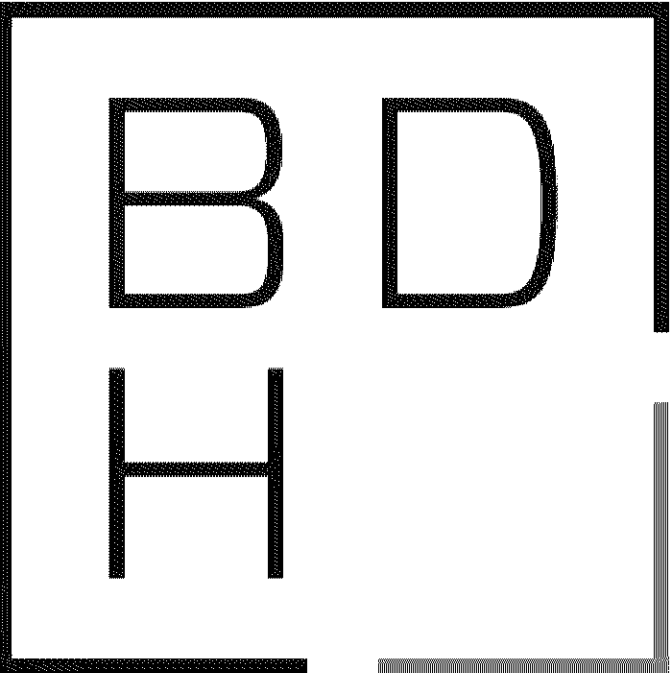

BDH.design

OBLIVIOUS MONKEY
GAMING

8070 MORGAN CIRCLE DRIVE SOUTH,
BLOOMINGTON, MN 55431

issue record		
no.	date	description

project no. 02174
drawn by CR date
reviewed by DL 02/26/2020

POWER/DATA
PLAN - LEVEL 01
(FOR REFERENCE
ONLY)


A3.01

Oblivious Monkey
PL202000050


KEYNOTES	
#	DESCRIPTION
F2	CORIAN THRESHOLD TRANSITION STRIPS AT ALL TOILET ROOMS WITH CERAMIC TILE FLOOR FINISH: TRANSITION NOT TO EXCEED 1/4" HEIGHT VARIATION BETWEEN MATERIAL
F3	PROVIDE TRANSITION STRIP BETWEEN CARPET AND CONCRETE FLOORING. TRANSITION SPEC TO BE JOHNSONITE SSR-63-B, BURNT UMBER
F5	CARPET TO CARPET TRANSITION TO BE FLUSH. CARPET INSTALLER TO FUR UP SUBFLOOR SO CARPET MEETS TILE FLUSH.

LEGEND - FINISH			
(CPT1)	CARPET MFR: BENTLEY PRCD: ROUGH IDEA 8RN24 COLOR: SHAPE 800117 SIZE: UNIT DIMENSION INSTALL: INSTALL NOTES: VESTIBULE	(PT1)	PAINT MFR: SHERWIN WILLIAMS PRCD: SW6233 COLOR: SAMOVAR SILVER NOTES: FIELD COLOR
(CPT2)	CARPET MFR: JJ FLOORING GROUP PRCD: MADRAS MODULAR 7065 COLOR: 2401 JERSEY SIZE: 24 X 24 INSTALL: MONOLITHIC	(PT2)	PAINT MFR: BENJAMIN MOORE PRCD: 2059-30 COLOR: LAGUNA BLUE NOTES: ACCENT COLOR
(CPT3)	CARPET MFR: JJ FLOORING PRCD: TANDEN MODULAR 7066 COLOR: 2521 VM & VIGOR SIZE: 18" X 36" INSTALL: ASHLAR	(PT3)	PAINT MFR: SHERWIN WILLIAMS PRCD: SW7069 COLOR: IRON ORE NOTES: DOOR FRAMES
(CT1)	TILE MFR: TILE X DESIGN PRCD: SHADES HEX TILE COLOR: EVENING NAT/RET SIZE: 6 7/8" X 8 1/16" GROUT: GRT1 NOTES: HONEYCOMB	(SSF1)	SOLID SURFACE MFR: MEGANITE PRCD: M007 COLOR: M007 NOTES: BREAK + RESTROOMS
(CT2)	TILE MFR: COMPANY NAME PRCD: MED SYMMETRY COLOR: MOON GLOW (NAT) SIZE: 3 X 12 GROUT: GRT1 NOTES: RESTROOM WALL TILE	(VB1)	BASE - VINYL MFR: JOHNSONITE PRCD: 4" H VINYL COVE BASE COLOR: 63 BURNT UMBER SIZE: ROLL
(CT3)	TILE MFR: TILE X DESIGN PRCD: METRO RHOMBUS COLOR: GLOSSY WHITE GROUT: GRT1 NOTES: BREAK BACKSPLASH ALTERNATE		
(PL1)	PLASTIC LAMINATE MFR: PIONITE PRCD: WX440 COLOR: BLACK FOREST CAKE - SUED NOTES: BREAK + RESTROOM		
(PL2)	PLASTIC LAMINATE MFR: WILSONART PRCD: 4937-38 COLOR: PINBALL NOTES: RETAIL COUNTER		

SCOPE NOTES - FINISH	
1.	DO NOT SCALE DRAWINGS.
2.	ALL WALLS TO BE PAINTED (PT1) UNLESS OTHERWISE NOTED.
3.	PROVIDE FLAT PAINT FINISH AT ALL CEILINGS AND SOFFITS, EGGSHELL PAINT FINISH AT ALL WALLS, SEMI-GLOSS PAINT FINISH AT METAL FRAMES, DOORS AND MISC METAL ITEMS.
4.	ALL WALL PAINTS TO BE WASHABLE/ SCRUBABLE EGGSHELL FINISH SUCH AS SHERWIN WILLIAMS PROMAR 200 ZERO VOC OR SIMILAR.
5.	ALL FLOORING TO BE (CPT1) UNLESS OTHERWISE NOTED.
6.	SUBMIT FLOOR MATERIALS SEAMING DIAGRAM TO DESIGNER FOR REVIEW AND APPROVAL PRIOR TO ORDERING & INSTALLATION OF FLOOR MATERIALS.
7.	ALL CARPETING TO BE INSTALLED BY DIRECT GLUE METHOD UNLESS OTHERWISE NOTED.
8.	SUB-CONTRACTOR TO CALL DESIGNER 24 HOURS IN ADVANCE OF CARPET GRAPHIC INSTALLATION FOR SITE VISIT.
9.	ALL PLASTIC LAMINATE TO BE (PL1) UNLESS OTHERWISE NOTED.
10.	ALL PULL HARDWARE TO BE (PULL1) UNLESS OTHERWISE NOTED.
11.	ALL TILE TO BE (CT1) UNLESS OTHERWISE NOTED.
12.	PROVIDE 6" HIGH COVED TILE BASE AT ALL RESTROOM WALLS WHERE WAINSCOTING DOES NOT OCCUR.
13.	ALL GROUT TO BE (GRT1) UNLESS OTHERWISE NOTED.
14.	GROUT LINES AT TILE FLOORS NOT TO EXCEED 3/16" WIDTH.
15.	ALL HOLLOW METAL DOOR FRAMES TO BE PAINTED (PT#) UNLESS OTHERWISE NOTED.
16.	PROVIDE SPLIT PAINT FINISH AT ALL ENTRY DOOR FRAMES.
17.	ALL BASE BOARD HEAT TO BE PAINTED (PT#) UNLESS OTHERWISE NOTED.
18.	ALL PLASTIC LAMINATE COAT SHELVES TO BE (PL#) UNLESS OTHERWISE NOTED.
19.	ALL EXPOSED SURFACES TO BE PREPARED TO RECEIVE NEW FINISHES
20.	ALL MATERIALS TO BE INSTALLED PER MANUFACTURER'S SPECIFICATIONS.
21.	NO SUBSTITUTIONS WITHOUT DESIGNER OR BUILDING OWNER'S APPROVAL.
22.	ALL VCT TILE TO BE INSTALLED IN "SAME DIRECTION" PATTERN. PRODUCT TO BE WASHED & WAXED AFTER INSTALLATION PER MANUFACTURER'S GUIDELINES.
23.	ALL SHEET VINYL/LVT PRODUCTS TO BE INSTALLED PER MANUFACTURES GUIDELINES. WASH AFTER INSTALL. FOLLOW MANUFACTURER'S GUIDELINES FOR FLOOR FINISH (WAX, POLISH, OR NO FINISH).
24.	ALL MISC METAL ITEMS THROUGHOUT SPACE (METAL SUPPORT BRACKETS, FIRE EXTINGUISHER HOUSINGS, ETC.) TO BE PAINTED. DESIGNER TO SPECIFY COLOR.
25.	ALL MATERIALS SPECIFIED ARE AVAILABLE AS OF ORIGINAL DATE ON PLAN. BDH IS NOT RESPONSIBLE FOR ANY MATERIALS ORDERED AFTER THIS DATE THAT ARE DISCONTINUED OR UNAVAILABLE. ANY SUBSTITUTIONS MUST BE REVIEWED & APPROVED BY BDH.
26.	INSPECT ALL SURFACES TO RECEIVE NEW FINISHES. REPORT TO DESIGNER ANY AREAS WHICH ARE NOT SUITABLE TO RECEIVE NEW FINISH PRIOR TO BEGINNING WORK. CONTACT DESIGNER WITH ANY DISCREPANCIES IN PRODUCT QUALITY SUCH AS DYELOT VARIANCES, PRODUCT SHADING, ETC. DO NOT CONTINUE TO INSTALL PRODUCTS WITH POSSIBLE DEFECTS.
27.	CONTRACTOR TO SUBMIT QTY. (2) SAMPLES/CUT SHEETS FOR ALL FINISH MATERIALS LISTED IN FINISH SCHEDULE TO DESIGNER FOR APPROVAL PRIOR TO ORDERING PRODUCT. IF SAMPLES ARE NOT SUBMITTED, CONTRACTOR ASSUMES RESPONSIBILITY.
28.	GENERAL CONTRACTOR TO PROVIDE GENERAL MAINTENANCE INSTRUCTIONS FOR ALL INSTALLED FINISHES AND MATERIALS TO TENANT. OUTLINE RECOMMENDED CLEANING AND CARE PROCEDURES PER MANUFACTURER.
29.	GENERAL CONTRACTOR AND FLOORING INSTALLER RESPONSIBLE TO PERFORM FLOOR MOISTURE TESTING OF ALL FLOOR SLABS. FLOOR MOISTURE TESTING RESULTS MUST BE WITHIN TOLERANCE OF ALL SPECIFIED FLOORING MATERIALS AND ADHESIVES TO BE INSTALLED. GENERAL CONTRACTOR AND FLOORING INSTALLER RESPONSIBLE TO AMEND FLOOR SLAB IF MOISTURE TESTING RESULTS ARE OUTSIDE OF SPECIFIED FLOORING MATERIALS AND ADHESIVES INSTALLATION TOLERANCE.

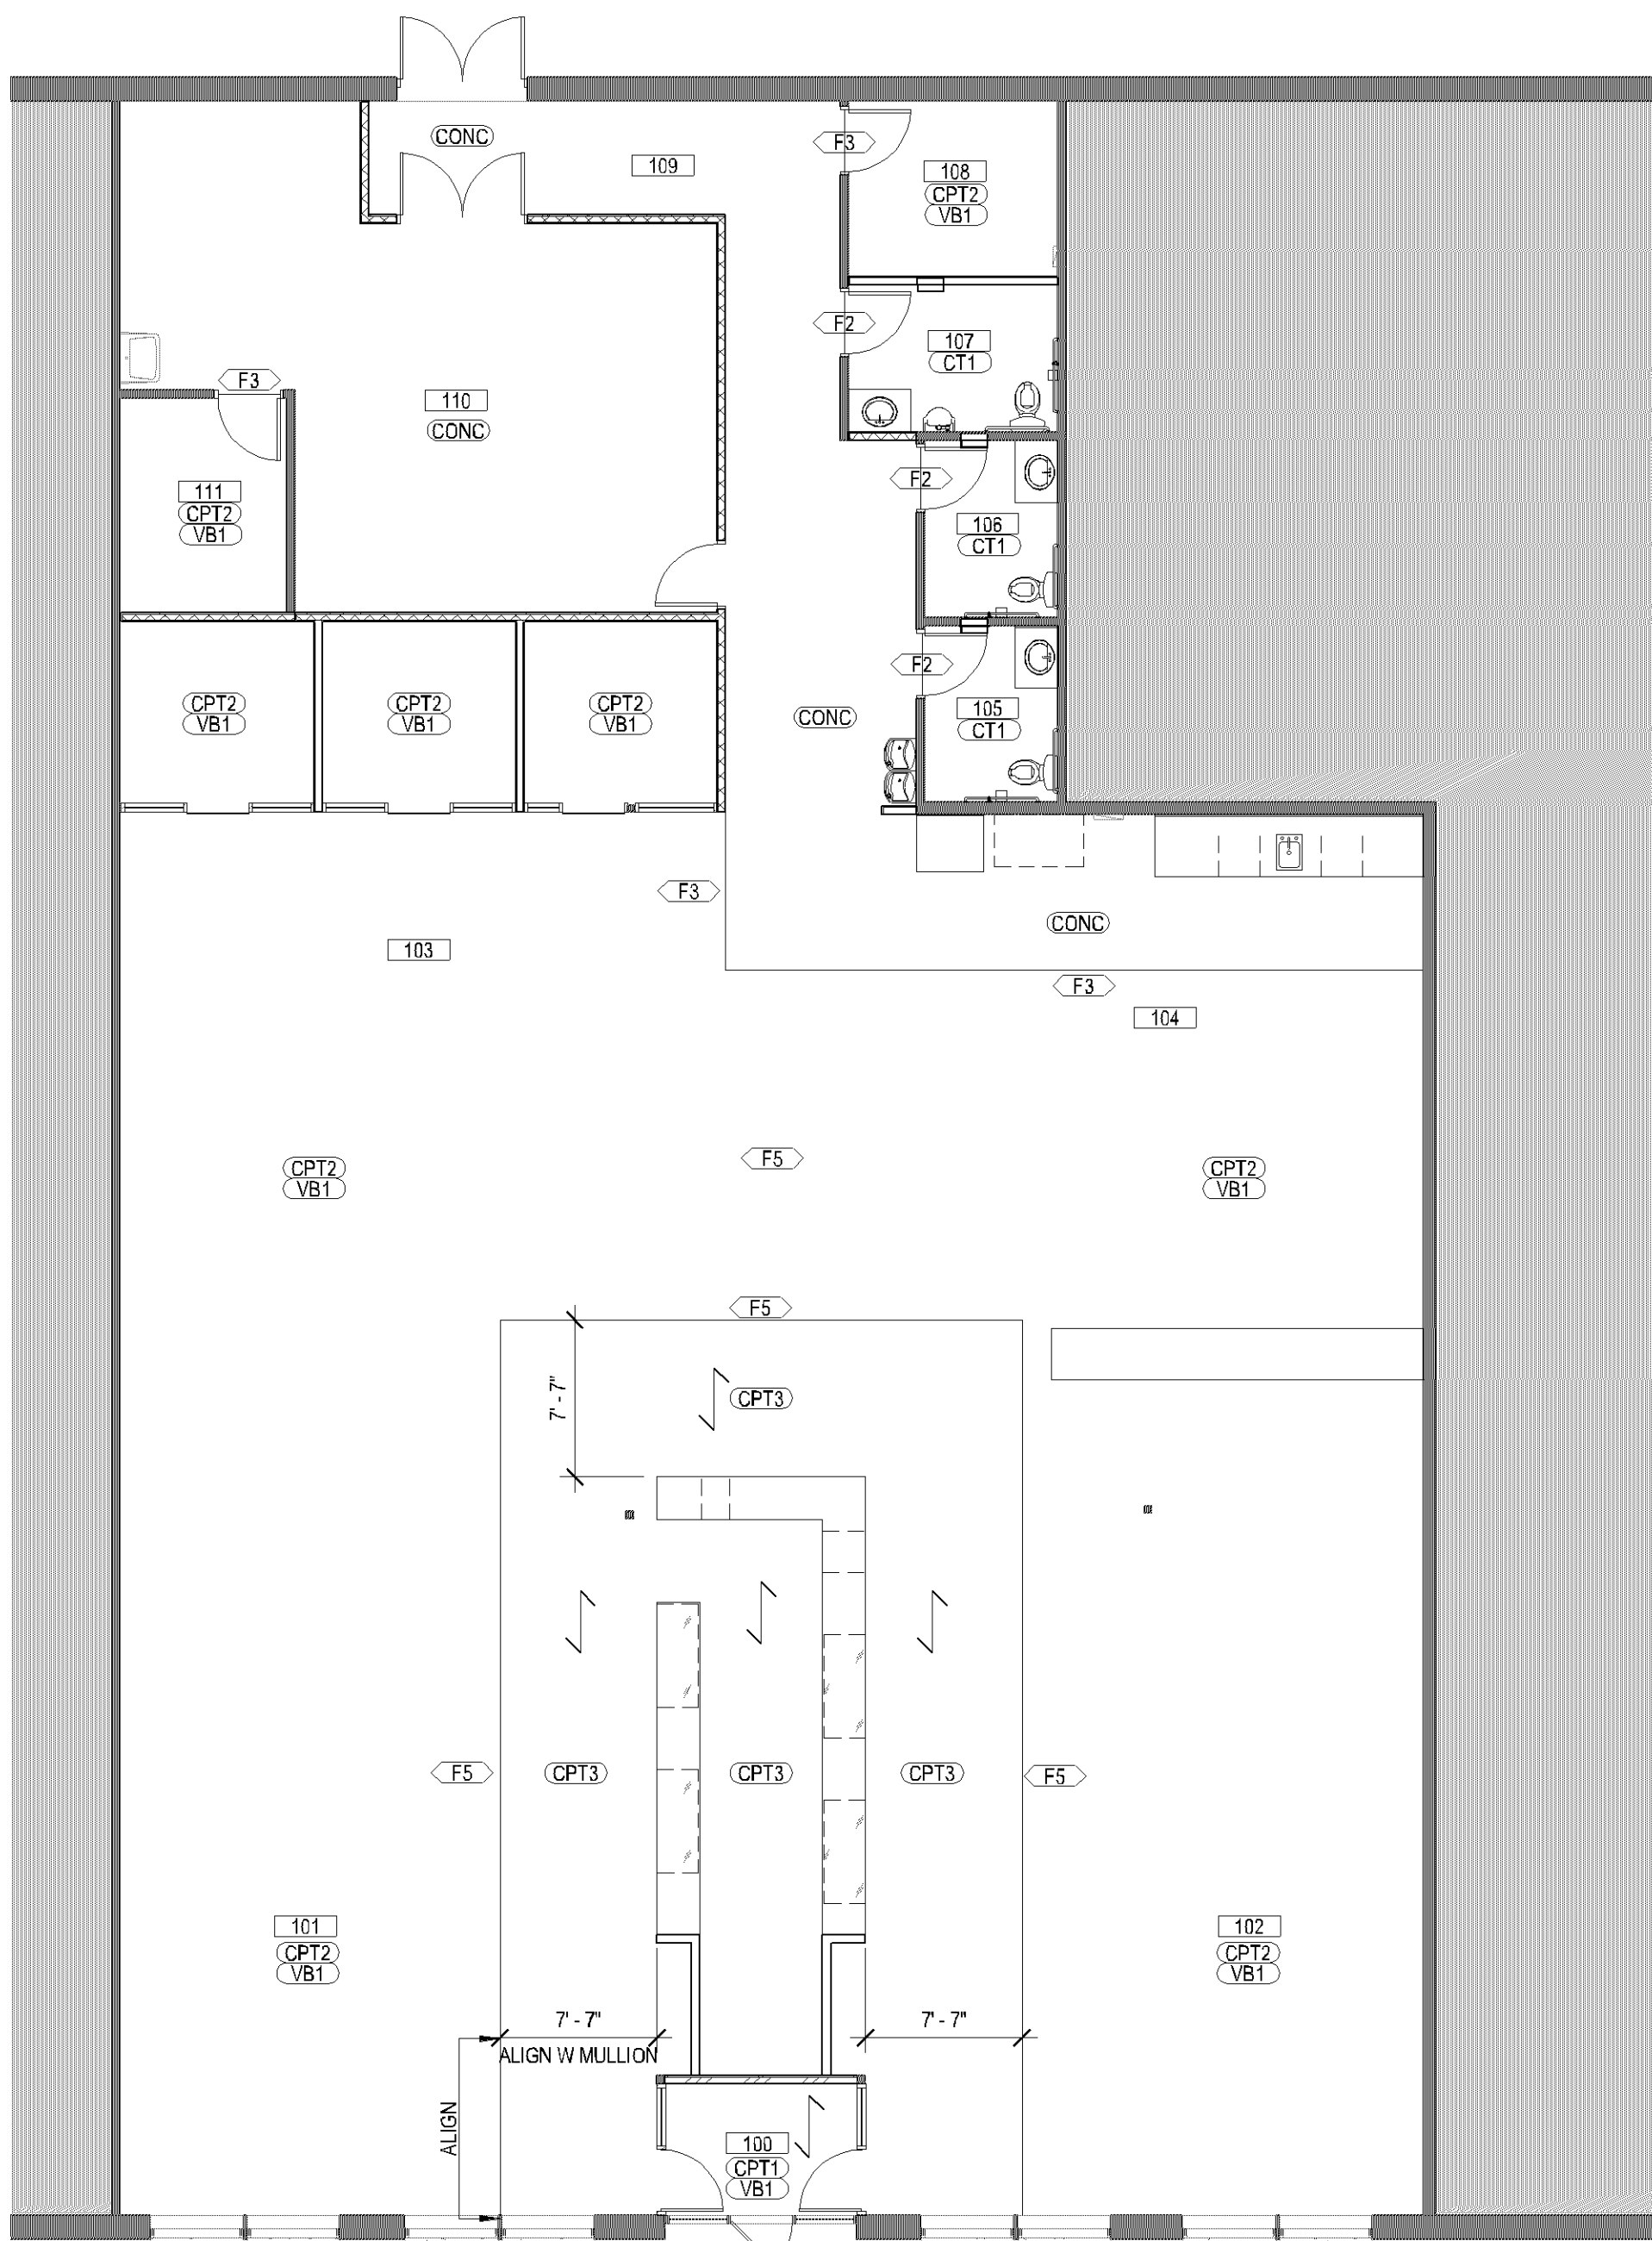

1 FLOOR FINISH PLAN - LEVEL 01
1/8" = 1'-0"

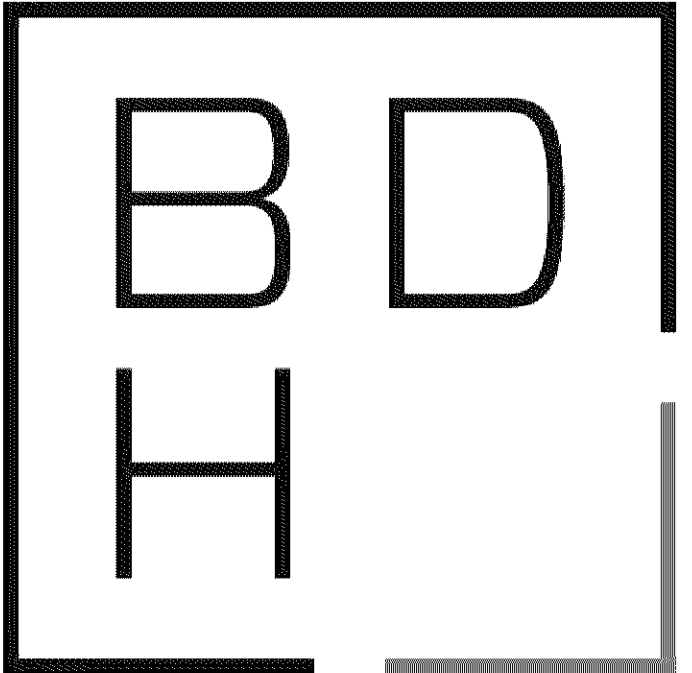

BDH.design

OBLIVIOUS MONKEY
GAMING

8070 MORGAN CIRCLE DRIVE SOUTH,
BLOOMINGTON, MN 55431

I hereby certify that this plan, specification, or report
was prepared by me or under my direct supervision
and that I am a duly Licensed Architect under the laws
of the state of MINNESOTA

JEFF GEARS
printed name
signature
02/26/2020 LS = 50937
date license #

issue record		
no.	date	description

project no. 02174
drawn by CR date
reviewed by DL 02/26/2020

FLOOR FINISH
PLAN - LEVEL 01


A4.01

Oblivious Monkey
PL202000050


KEYNOTES	
#	DESCRIPTION
F1	WHERE NEW OR RELOCATED SUITE ENTRY/SECONDARY ENTRY DOORS OCCUR, PATCH TO MATCH EXISTING ADJACENT BUILDING STANDARD PUBLIC CORRIDOR FINISH. (I.E. FLOOR FINISH/BASE, WALL MATERIAL, CEILING GRID/ACT, ETC.)
F4	PAINT COLUMN TO MATCH METAL OF GLAZING SYSTEM.
F6	PAINT COLUMN (PT2)

LEGEND - FINISH			
(CPT1)	CARPET MFR: BENTLEY PRCD: ROUGH IDEA 8RN24 COLOR: SHAPE 800117 SIZE: UNIT DIMENSION INSTALL: INSTALL NOTES: VESTIBULE	(PT1)	PAINT MFR: SHERWIN WILLIAMS PRCD: SW6233 COLOR: SAMOVAR SILVER NOTES: FIELD COLOR
(CPT2)	CARPET MFR: JJ FLOORING GROUP PRCD: MADRAS MODULAR 7065 COLOR: 2401 JERSEY SIZE: 24 X 24 INSTALL: MONOLITHIC	(PT2)	PAINT MFR: BENJAMIN MOORE PRCD: 2059-30 COLOR: LAGUNA BLUE NOTES: ACCENT COLOR
(CPT3)	CARPET MFR: JJ FLOORING PRCD: TANDEM MODULAR 7066 COLOR: 2521 VIM & VIGOR SIZE: 18" X 36" INSTALL: ASHLAR	(PT3)	PAINT MFR: SHERWIN WILLIAMS PRCD: SW7069 COLOR: IRON ORE NOTES: DOOR FRAMES
(CT1)	TILE MFR: TILE X DESIGN PRCD: SHADES HEX TILE COLOR: EVENING NAT/RET SIZE: 6 7/8" X 8 1/16" GROUT: GRT1 NOTES: HONEYCOMB	(SSF1)	SOLID SURFACE MFR: MEGANITE PRCD: M007 COLOR: M007 NOTES: BREAK + RESTROOMS
(CT2)	TILE MFR: COMPANY NAME PRCD: MED SYMMETRY COLOR: MOON GLOW (NAT) SIZE: 3 X 12 GROUT: GRT1 NOTES: RESTROOM WALL TILE	(VB1)	BASE - VINYL MFR: JOHNSONITE PRCD: 4" H VINYL COVE BASE COLOR: 63 BURNT UMBER SIZE: ROLL
(CT3)	TILE MFR: TILE X DESIGN PRCD: METRO RHOMBUS COLOR: GLOSSY WHITE GROUT: GRT1 NOTES: BREAK BACKSPLASH ALTERNATE		
(PL1)	PLASTIC LAMINATE MFR: PIONITE PRCD: WX440 COLOR: BLACK FOREST CAKE - SUED NOTES: BREAK + RESTROOM		
(PL2)	PLASTIC LAMINATE MFR: WILSONART PRCD: 4937-38 COLOR: PINBALL NOTES: RETAIL COUNTER		

SCOPE NOTES - FINISH	
1.	DO NOT SCALE DRAWINGS.
2.	ALL WALLS TO BE PAINTED (PT1) UNLESS OTHERWISE NOTED.
3.	PROVIDE FLAT PAINT FINISH AT ALL CEILINGS AND SOFFITS, EGGSHELL PAINT FINISH AT ALL WALLS, SEMI-GLOSS PAINT FINISH AT METAL FRAMES, DOORS AND MISC METAL ITEMS.
4.	ALL WALL PAINTS TO BE WASHABLE/ SCRUBABLE EGGSHELL FINISH SUCH AS SHERWIN WILLIAMS PROMAR 200 ZERO VOC OR SIMILAR.
5.	ALL FLOORING TO BE (CPT1) UNLESS OTHERWISE NOTED.
6.	SUBMIT FLOOR MATERIALS SEAMING DIAGRAM TO DESIGNER FOR REVIEW AND APPROVAL PRIOR TO ORDERING & INSTALLATION OF FLOOR MATERIALS.
7.	ALL CARPETING TO BE INSTALLED BY DIRECT GLUE METHOD UNLESS OTHERWISE NOTED.
8.	SUB-CONTRACTOR TO CALL DESIGNER 24 HOURS IN ADVANCE OF CARPET GRAPHIC INSTALLATION FOR SITE VISIT.
9.	ALL PLASTIC LAMINATE TO BE (PL1) UNLESS OTHERWISE NOTED.
10.	ALL PULL HARDWARE TO BE (PULL1) UNLESS OTHERWISE NOTED.
11.	ALL TILE TO BE (CT1) UNLESS OTHERWISE NOTED.
12.	PROVIDE 6" HIGH COVED TILE BASE AT ALL RESTROOM WALLS WHERE WAINSCOTING DOES NOT OCCUR.
13.	ALL GROUT TO BE (GRT1) UNLESS OTHERWISE NOTED.
14.	GROUT LINES AT TILE FLOORS NOT TO EXCEED 3/16" WIDTH.
15.	ALL HOLLOW METAL DOOR FRAMES TO BE PAINTED (PT#) UNLESS OTHERWISE NOTED.
16.	PROVIDE SPLIT PAINT FINISH AT ALL ENTRY DOOR FRAMES.
17.	ALL BASE BOARD HEAT TO BE PAINTED (PT#) UNLESS OTHERWISE NOTED.
18.	ALL PLASTIC LAMINATE COAT SHELVES TO BE (PL#) UNLESS OTHERWISE NOTED.
19.	ALL EXPOSED SURFACES TO BE PREPARED TO RECEIVE NEW FINISHES.
20.	ALL MATERIALS TO BE INSTALLED PER MANUFACTURER'S SPECIFICATIONS.
21.	NO SUBSTITUTIONS WITHOUT DESIGNER OR BUILDING OWNER'S APPROVAL.
22.	ALL VCT TILE TO BE INSTALLED IN "SAME DIRECTION" PATTERN. PRODUCT TO BE WASHED & WAXED AFTER INSTALLATION PER MANUFACTURER'S GUIDELINES.
23.	ALL SHEET VINYL/LVT PRODUCTS TO BE INSTALLED PER MANUFACTURES GUIDELINES. WASH AFTER INSTALL. FOLLOW MANUFACTURER'S GUIDELINES FOR FLOOR FINISH (WAX, POLISH, OR NO FINISH).
24.	ALL MISC METAL ITEMS THROUGHOUT SPACE (METAL SUPPORT BRACKETS, FIRE EXTINGUISHER HOUSINGS, ETC.) TO BE PAINTED. DESIGNER TO SPECIFY COLOR.
25.	ALL MATERIALS SPECIFIED ARE AVAILABLE AS OF ORIGINAL DATE ON PLAN. BDH IS NOT RESPONSIBLE FOR ANY MATERIALS ORDERED AFTER THIS DATE THAT ARE DISCONTINUED OR UNAVAILABLE. ANY SUBSTITUTIONS MUST BE REVIEWED & APPROVED BY BDH.
26.	INSPECT ALL SURFACES TO RECEIVE NEW FINISHES. REPORT TO DESIGNER ANY AREAS WHICH ARE NOT SUITABLE TO RECEIVE NEW FINISH PRIOR TO BEGINNING WORK. CONTACT DESIGNER WITH ANY DISCREPANCIES IN PRODUCT QUALITY SUCH AS DYELOT VARIANCES, PRODUCT SHADING, ETC. DO NOT CONTINUE TO INSTALL PRODUCTS WITH POSSIBLE DEFECTS.
27.	CONTRACTOR TO SUBMIT QTY. (2) SAMPLES/CUT SHEETS FOR ALL FINISH MATERIALS LISTED IN FINISH SCHEDULE TO DESIGNER FOR APPROVAL PRIOR TO ORDERING PRODUCT. IF SAMPLES ARE NOT SUBMITTED, CONTRACTOR ASSUMES RESPONSIBILITY.
28.	GENERAL CONTRACTOR TO PROVIDE GENERAL MAINTENANCE INSTRUCTIONS FOR ALL INSTALLED FINISHES AND MATERIALS TO TENANT. OUTLINE RECOMMENDED CLEANING AND CARE PROCEDURES PER MANUFACTURER.
29.	GENERAL CONTRACTOR AND FLOORING INSTALLER RESPONSIBLE TO PERFORM FLOOR MOISTURE TESTING OF ALL FLOOR SLABS. FLOOR MOISTURE TESTING RESULTS MUST BE WITHIN TOLERANCE OF ALL SPECIFIED FLOORING MATERIALS AND ADHESIVES TO BE INSTALLED. GENERAL CONTRACTOR AND FLOORING INSTALLER RESPONSIBLE TO AMEND FLOOR SLAB IF MOISTURE TESTING RESULTS ARE OUTSIDE OF SPECIFIED FLOORING MATERIALS AND ADHESIVES INSTALLATION TOLERANCE.

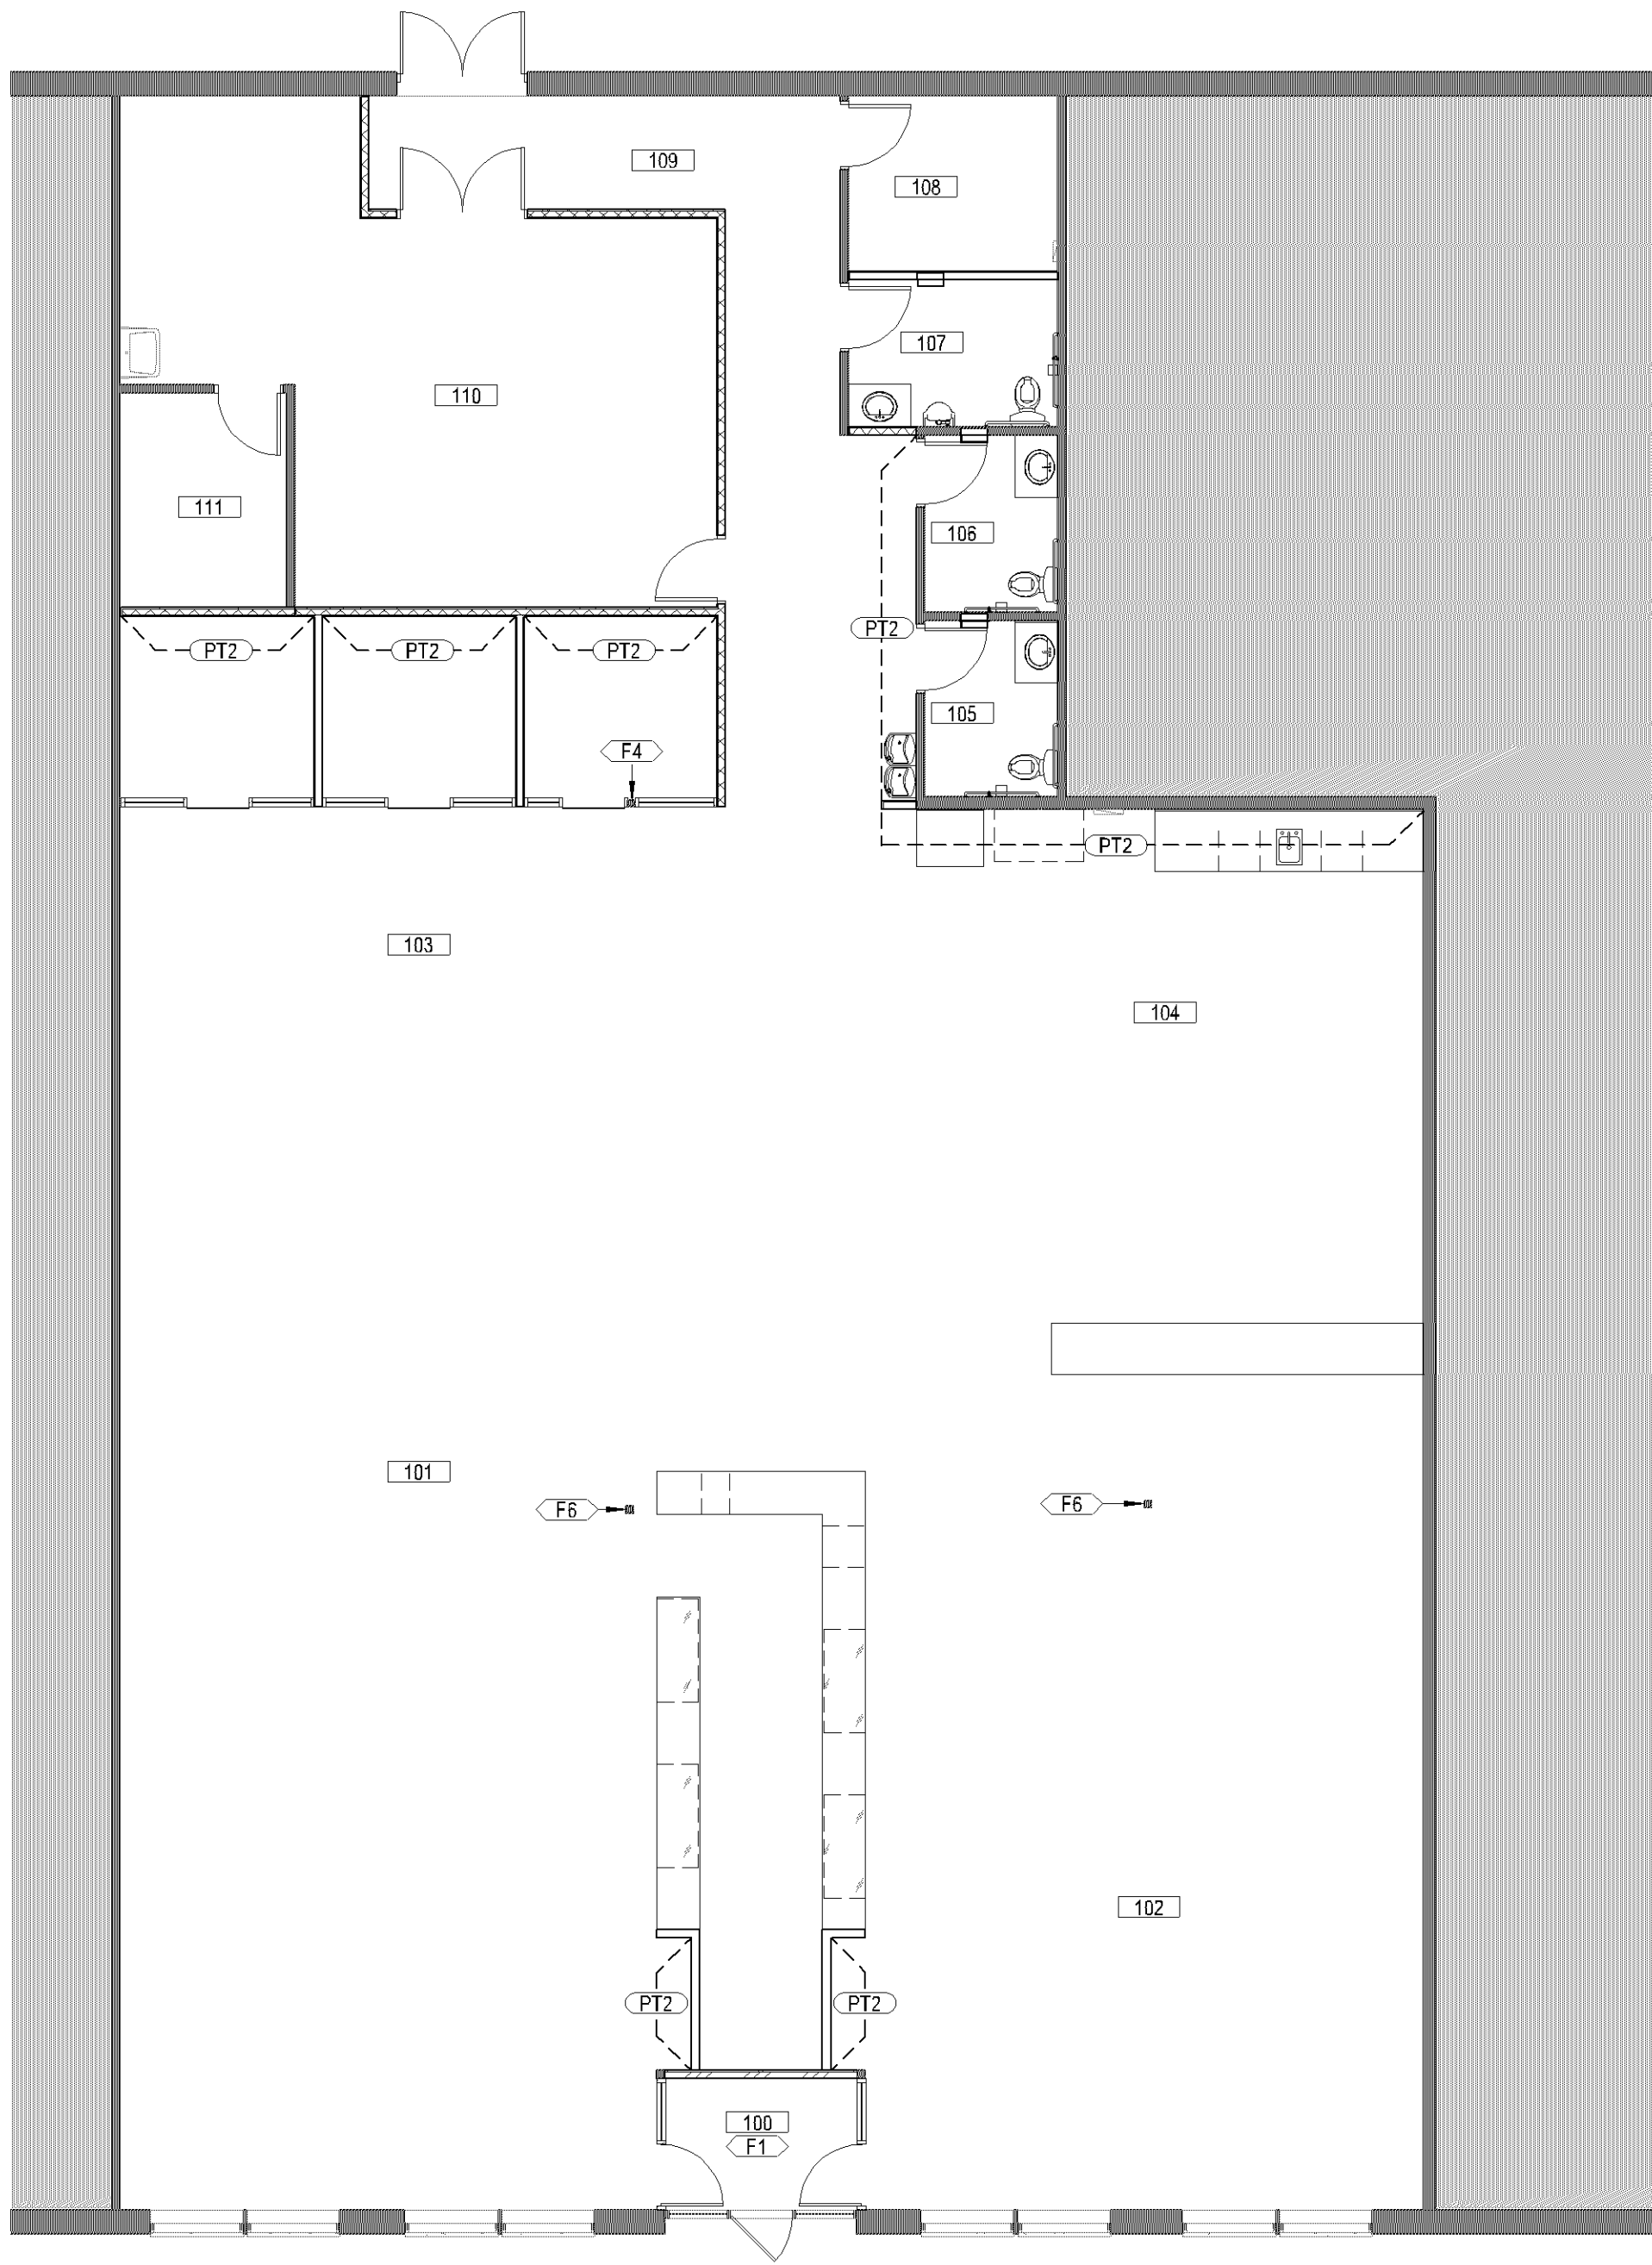

1 WALL FINISH PLAN - LEVEL 01
1/8" = 1'-0"

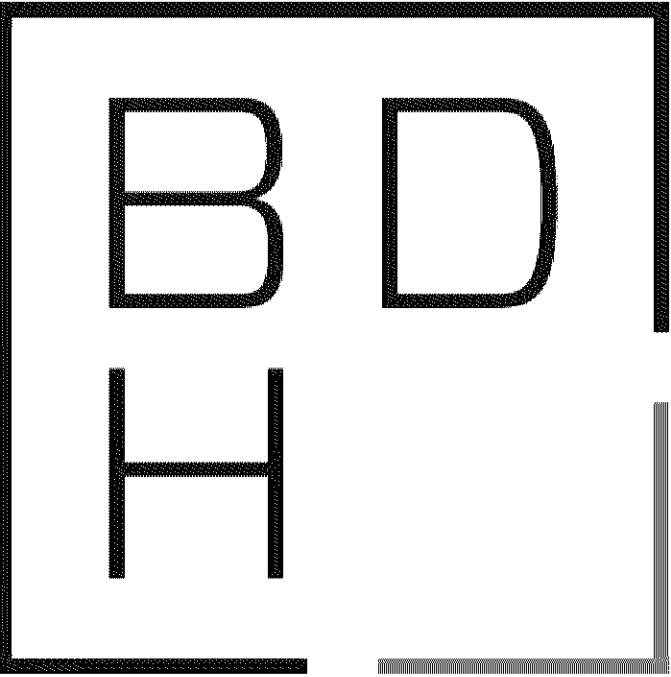

BDH.design

OBLIVIOUS MONKEY
GAMING

8070 MORGAN CIRCLE DRIVE SOUTH,
BLOOMINGTON, MN 55431

I hereby certify that this plan, specification, or report was prepared by me or under my direct supervision and that I am a duly Licensed Architect under the laws of the state of MINNESOTA

JEFF GEARS
printed name
signature
02/26/2020 LS = 50937
date license #


issue record		
no.	date	description

project no. 02174
drawn by CR date
reviewed by DL 02/26/2020


WALL FINISH PLAN
- LEVEL 01

A4.11


2 VESTIBULE GLAZING
1/4" = 1'-0"

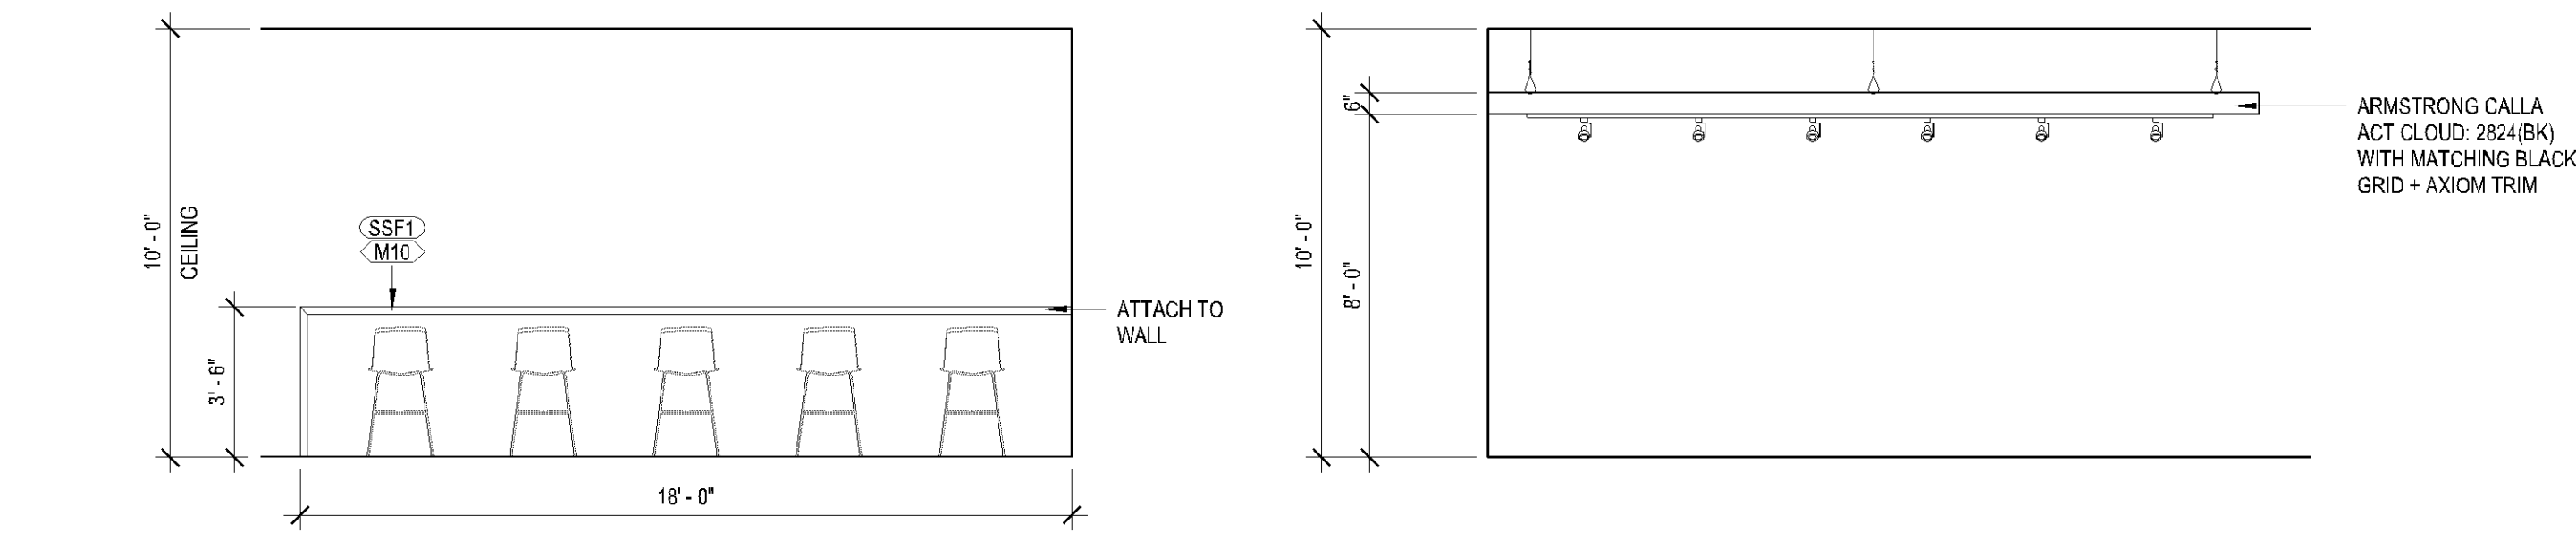


5 ACT CLOUD
1/4" = 1'-0"

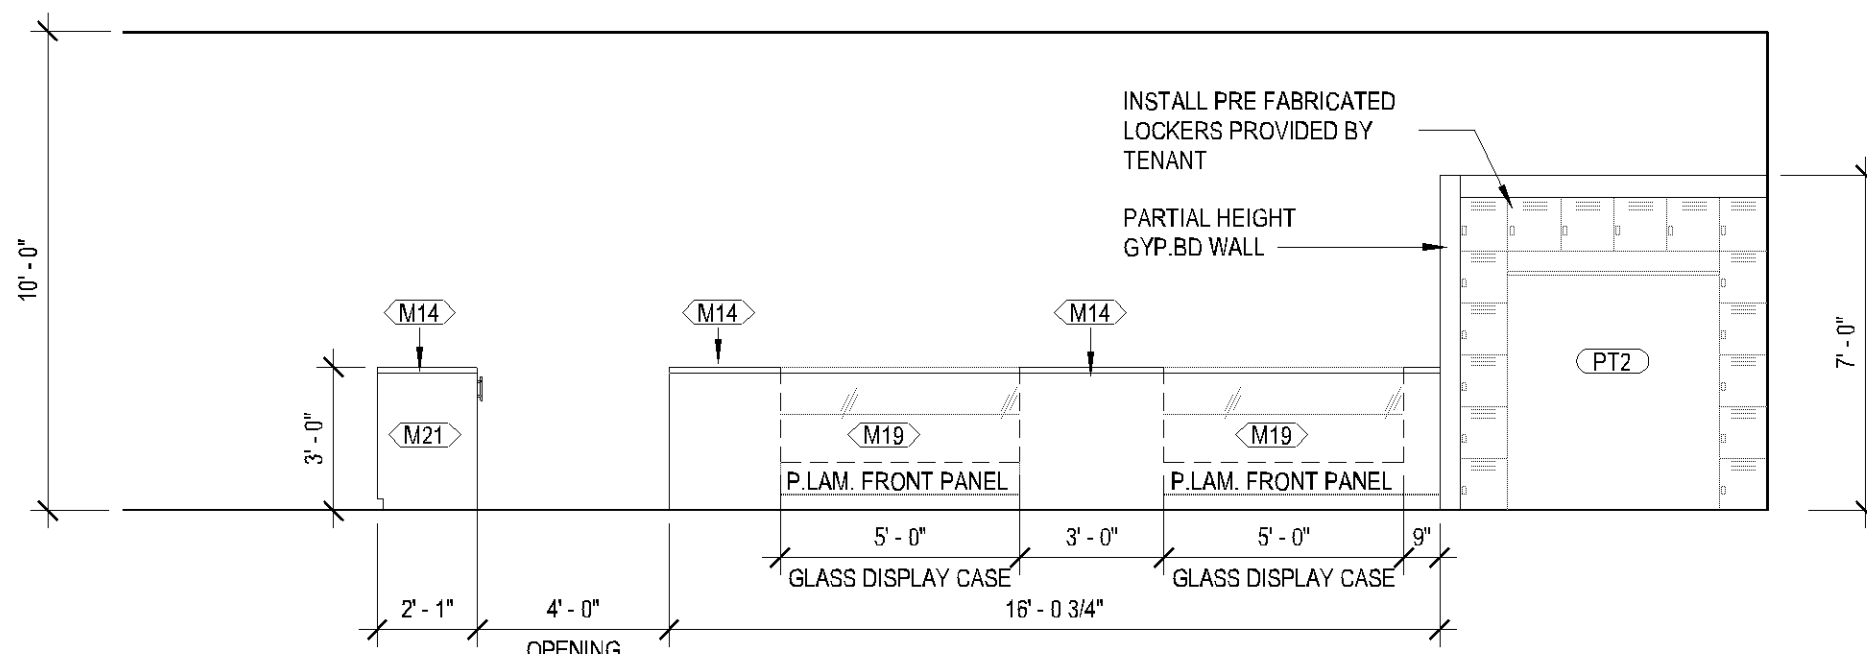


10 DISPLAY CASE - CENTER
1/4" = 1'-0"

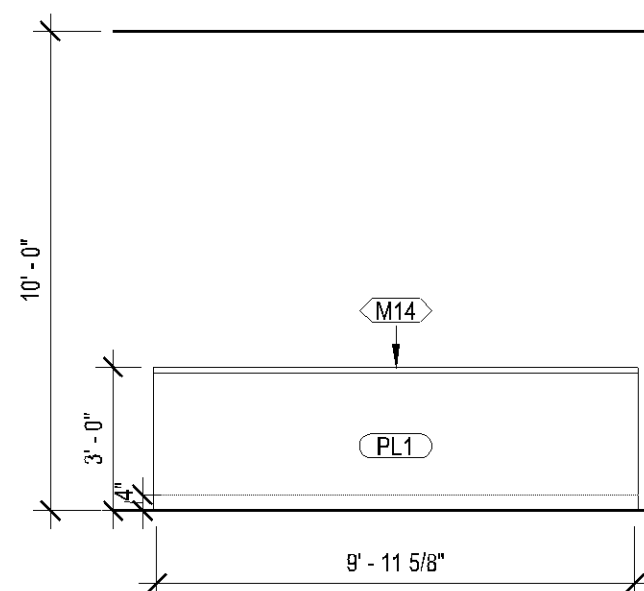


11 **DISPLAY CASE - RIGHT**
1/4" = 1'-0"

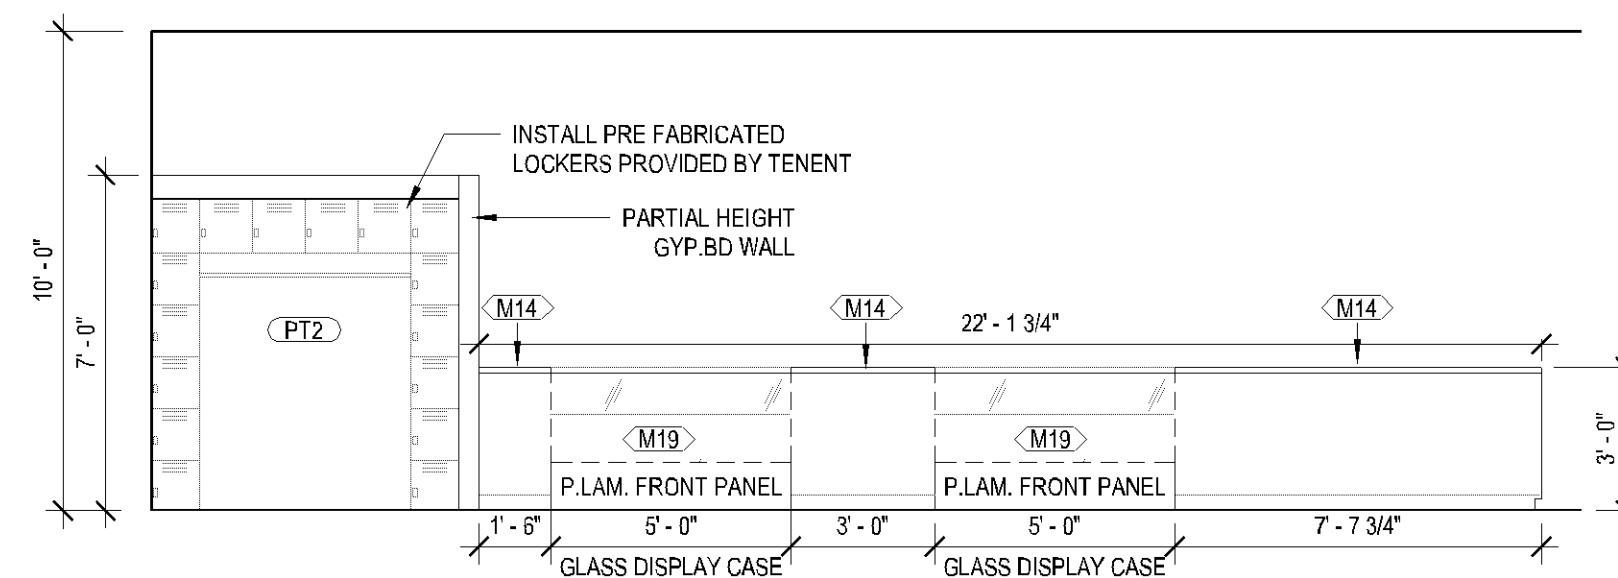


11 **DISPLAY CASE - RIGHT**
1/4" = 1'-0"

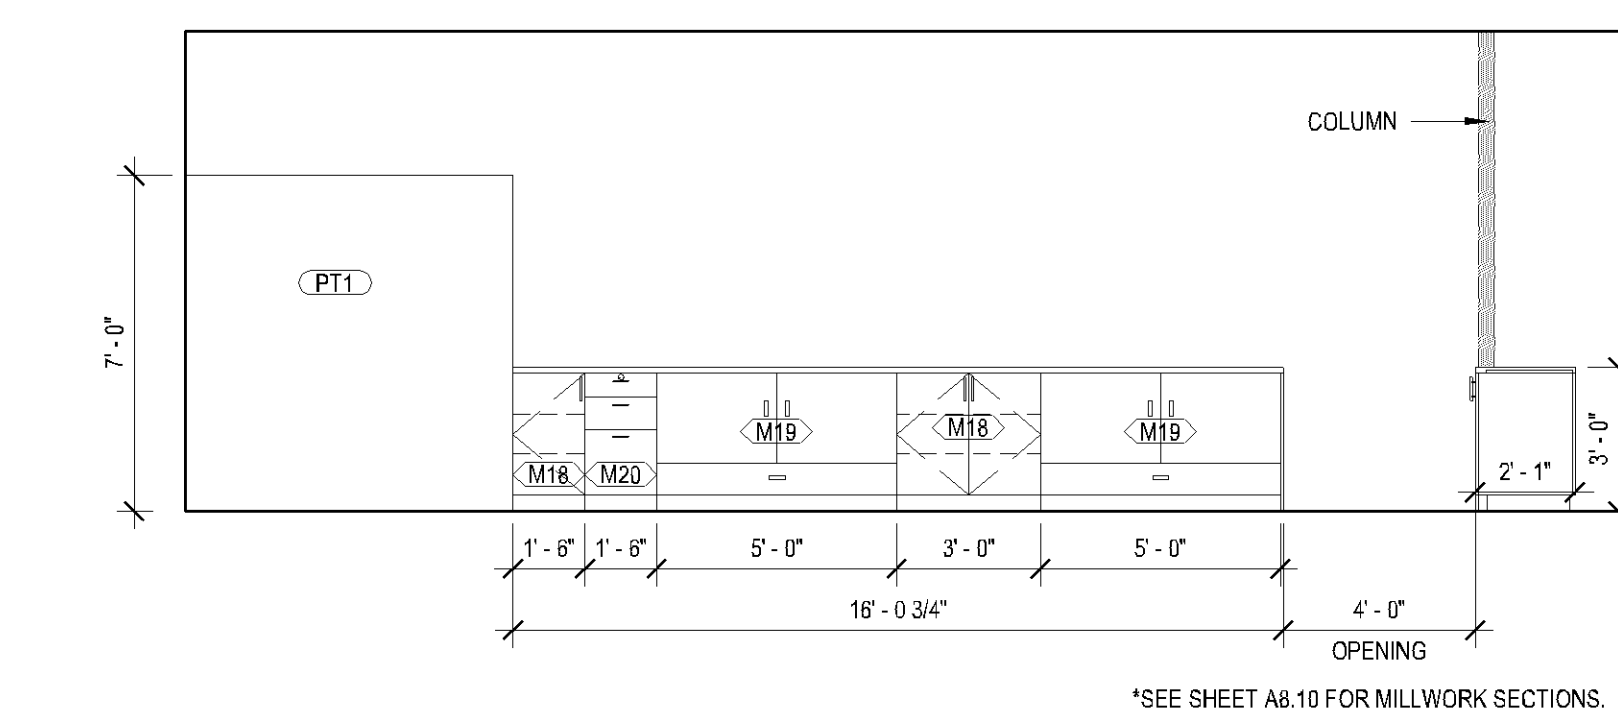

13 INTERIOR DISPLAY CASE - CENTER
1/4" = 1'-0"

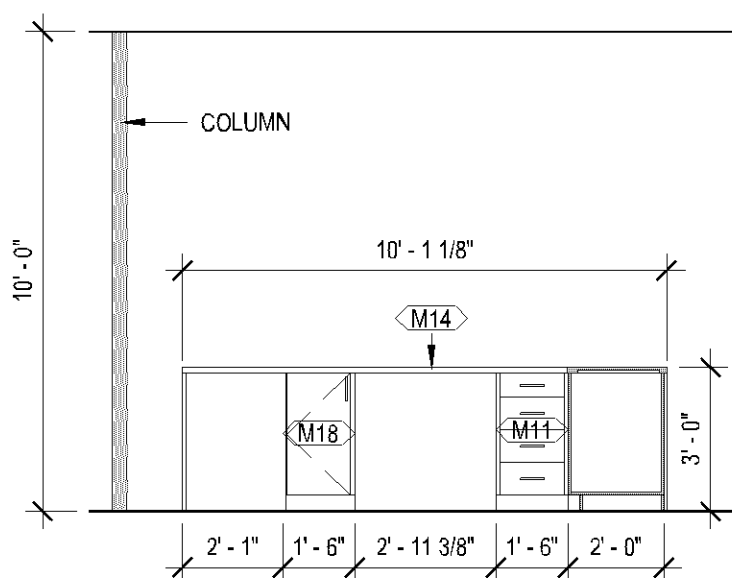

14 INTERIOR DISPLAY CASE - RIGHT
1/4" = 1'-0"

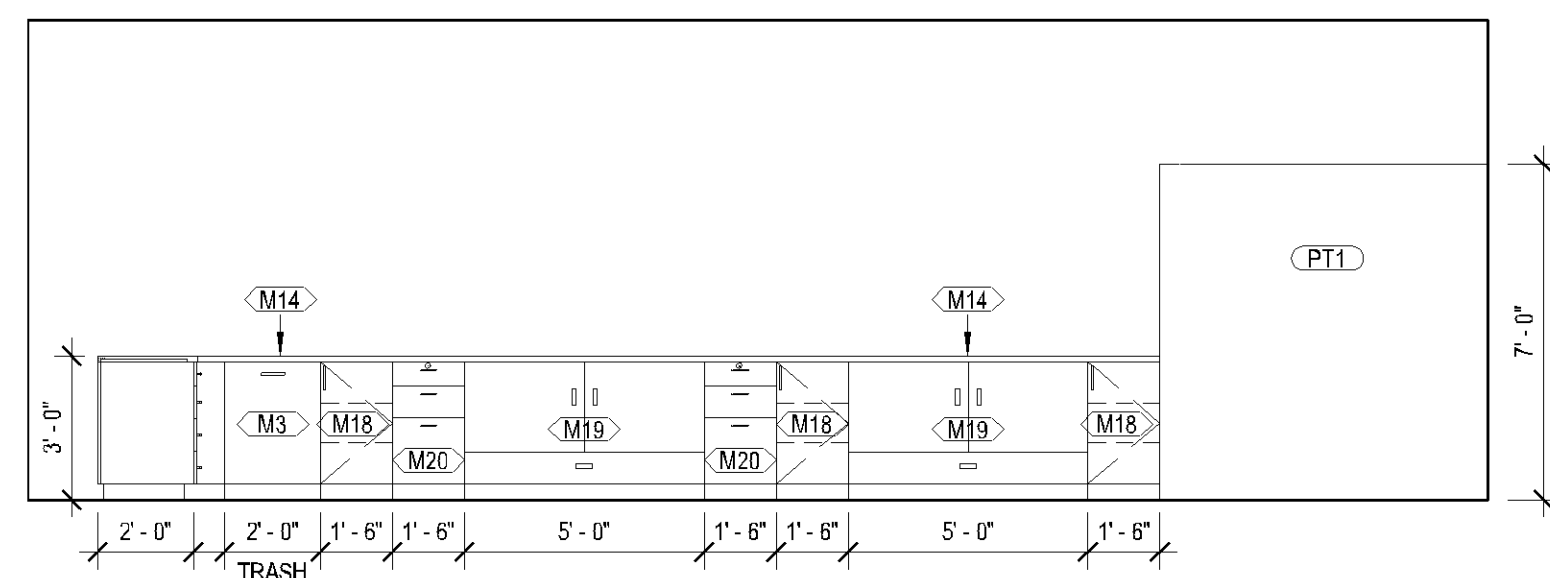

KEYNOTES	
#	DESCRIPTION
AL11	PROVIDE PRICE FOR 'INSCAPE REFORM' PRE-FABRICATED GLAZING SYSTEM IN LIEU OF AREA SYSTEM.
M1	P.LAM. (PL1) BASE CABINET WITH (2) ADJUSTABLE SHELVES. PULLS: DOUG MOCKETT DP148A - 8-1/8" ELEGANT BAR PULL.
M2	P.LAM. (PL1) FIXED BASE CABINET W/4" ATTACHED TOE KICK. PULLS: DOUG MOCKETT DP148A - 8-1/8" ELEGANT BAR PULL.
M3	P.LAM. (PL1) PULL OUT TRASH CANISTER. PROVIDE HEAVY DUTY HARDWARE. PULLS: DOUG MOCKETT DP148A - 8-1/8" ELEGANT BAR PULL.
M4	STAINLESS STEEL SINK FAUCET WITH DETACHED SPRAYER, LEVER HANDLES AND GARBAGE DISPOSAL. (REPLACEMENT OF SINK TO MEET ACCESSIBILITY REQUIREMENTS.
M5	SOLID SURFACE (SSF) COUNTERTOP WITH 4 BACKSPLASH.
M6	PROVIDE NEW RESTROOM ACCESSORIES, SOAP DISPENSER, GRAB BARS, SANITARY NAPKIN DISPOSAL, TOILET PAPER AND INTERGRADED PAPER TOWEL, AND GARBAGE RECEPTACLE. SEE RESTROOM NOTES ON SHEET A1111 FOR SPEC REQUIREMENTS.
M7	PROVIDE NEW DYCONN LED BACKLIT VANITY MIRROR - FARADAY M20AT 24" X 34" HOOK LED MIRROR TO MAJOR LIGHT SWITCH, ENABLING THE MANUAL MIRROR ON/OFF SWITCH. CONTACT STEVE HAHN AT 812 385.7207 / SHAHN@LUNASALES.COM FOR MORE INFORMATION.
M8	PROVIDE NEW SOLID SURFACE (SS1) VANITY WITH SOAP PUMP, UNDERMOUNT SINK AND PL1 APRON FRONT TO CONCEAL PIPING.
M9	PROVIDE TILE WITH SCHLUTER METAL CAP AND SCHLUTER COVE. BASE ON ALL WET WALLS AT 5" ± OFF.
M10	ISLAND: WATERFALL EDGE TABLE WITH SOLID SURFACE (SSF) TOP, MITER ALL EDGES. SUPPORT BASE FOR TABLE WITH DARK METAL POST AND BEAM.
M11	P.LAM. (PL1) BASE CABINET WITH (4) DRAWERS ON HEAVY DUTY STANDARDS. PULLS: DOUG MOCKETT DP148A - 8-1/8" ELEGANT BAR PULL.
M12	PROVIDE DEDICATED POWER TO (1) COKE REFRIGERATION UNIT. CONSULT MANUFACTURERS SPECIFICATIONS AND PROVIDE ALL POWER AND ASSEMBLY REQUIREMENTS.
M13	COUNTER MUST SUPPORT 625 LBS. TO INCLUDE DISPENSER, WATER, PRODUCE AND ICE IN THE DISPENSER. (INCLUDES THE FULL FLUIDS INCLUDING PRODUCT, HFCS, WATER, ACCESSORIES, AND ADDITIONAL ITEMS.) AN ADDITIONAL 150-200 LBS. SHOULD BE INCLUDED WHEN ADDING A TOP-MOUNT ICE-MAKER TO THE DISPENSER. CLEARANCE - SIDE: 2" (BOTH SIDES); REAR: 0-4"
M14	P.LAM (PL2) COUNTER TOP
M15	P.LAM. (PL1) CASHWARP WITH (2) ADJUSTABLE SHELVES. PULLS: DOUG MOCKETT DP148A - 8-1/8" ELEGANT BAR PULL.
M19	P.LAM. (PL1) CASHWARP WITH GLASS FRONT AND TOP (1) ADJUSTABLE GLASS SHELF AND BOTTOM STORAGE. PULLS: DOUG MOCKETT DP148A - 8-1/8" ELEGANT BAR PULL.
M20	P.LAM. (PL1) LOCKING B/B/F
M21	P.LAM. (PL1) FINISHED END PANEL.

BD
H

OBLIVIOUS MONKEY GAMING

8070 MORGAN CIRCLE DRIVE SOUTH,
BLOOMINGTON, MN 55431

I hereby certify that this plan, specification, or report was prepared by me or under my direct supervision and that I am a duly Licensed Architect under the laws of the state of MINNESOTA

JEFF GEARS
printed name




signature
02/26/2020 LS = 50937
date license #

<i>issue record</i>		
<i>no.</i>	<i>date</i>	<i>description</i>



project no. 02174
drawn by CR date
reviewed by DL 02/26/2020

INTERIOR ELEVATIONS


A6.10

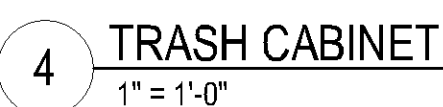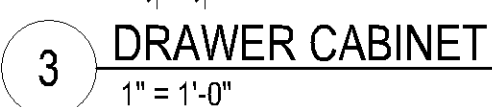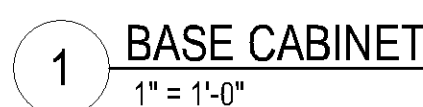

1. ALL HINGES TO BE: HEAVY DUTY, 165° SWING, CONCEALED & SELF CLOSING.
2. SUBMIT SHOP DRAWINGS FOR ALL CUSTOM MILLWORK FOR APPROVAL PRIOR TO CONSTRUCTION.
3. GENERAL CONTRACTOR TO PROVIDE FIRE RETARDANT WOOD BLOCKING AT ALL CABINETS, SHELVING, COUNTERS, WORK SURFACES, SINKS, ETC. COORDINATE LOCATIONS WITH MILLWORK SUPPLIER.
4. ALL GROMMETS TO BE 2-1/2" DIA. UNLESS NOTED OTHERWISE. CUT IN FIELD.
5. ALL MELAMINE OR INTERIOR BACKER SHEET MATERIAL TO BE WHITE, UNLESS NOTED OTHERWISE.
6. **ALL WIRE PULL HANDLES FOR DRAWERS & DOORS TO BE: "TOP KNOBS" M430, UNLESS NOTED OTHERWISE.**
7. ALL EXPOSED SURFACES TO BE FINISHED INCLUDING ALL EXPOSED SURFACES ABOVE 3'-6" (I.E. SHELF EDGES, UNDERSIDE OF CABINETS, ETC.)
8. ALL MILLWORK TO COMPLY WITH AWI GUIDELINES FOR "CUSTOM GRADE".
9. DOOR/DRAWER FRONTS TO HAVE MATCHING P. LAM. EDGES.
10. **ALL EXPOSED OUTSIDE CORNERS ON COUNTERTOPS TO HAVE 2" RADIUS.**
11. FILE DRAWER GUIDES TO BE 100 LB. FULL EXTENSION CAPACITY.
12. FILE DRAWERS TO INCLUDE INTEGRAL FILE RAILS.
13. ALL COUNTER METAL SUPPORTS (IN-WALL AND SURFACE MOUNT) TO BE 1" TUBE STEEL, PAINTED. PROVIDE FIRE-RATED WOOD BACKING.
14. MILLWORK CONTRACTOR TO TOUCH-UP ANY DAMAGED SURFACES & REPAIR. ANY HARDWARE NOT IN PROPER WORKING ORDER ON ALL CABINETS, COUNTERS, FILES, ETC. TO BE REUSED.
15. IF REQUIRED TO MATCH EXISTING CONDITIONS, MILLWORK CONTRACTOR TO FIELD VERIFY ALL TYPICAL CABINETRY DETAILS, STAIN COLORS, HARDWARE, PLASTIC LAMINATE COLORS, CABINET INTERIORS, PENCIL DRAWER INSERTS, ETC. UNLESS OTHERWISE NOTED.
16. ALL WOOD VENEERS APPLIED TO WAINSCOTING, HALF WALLS, DESKS, ETC. TO BE **BOOK-MATCHED AND SEQUENCE-MATCHED.**

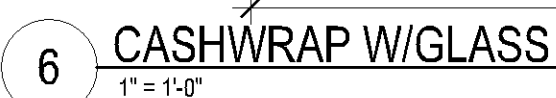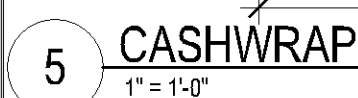

Oblivious Monkey
PL202000050

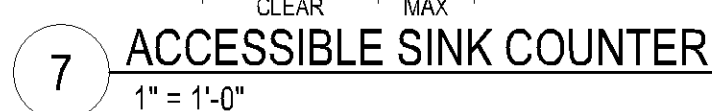

BDH.design

8070 MORGAN CIRCLE DRIVE SOUTH,
BLOOMINGTON, MN 55431

JEFF GEARS
printed name
signature
02/26/2020 LS = 50937
date license #

project no. 02174
drawn by CR
reviewed by DL

date
02/26/2020

CASEWORK

A8.10