





Seagate Minnesota Campus Parking Ramp

Bloomington City Planning Commission Submittal

July 8, 2020

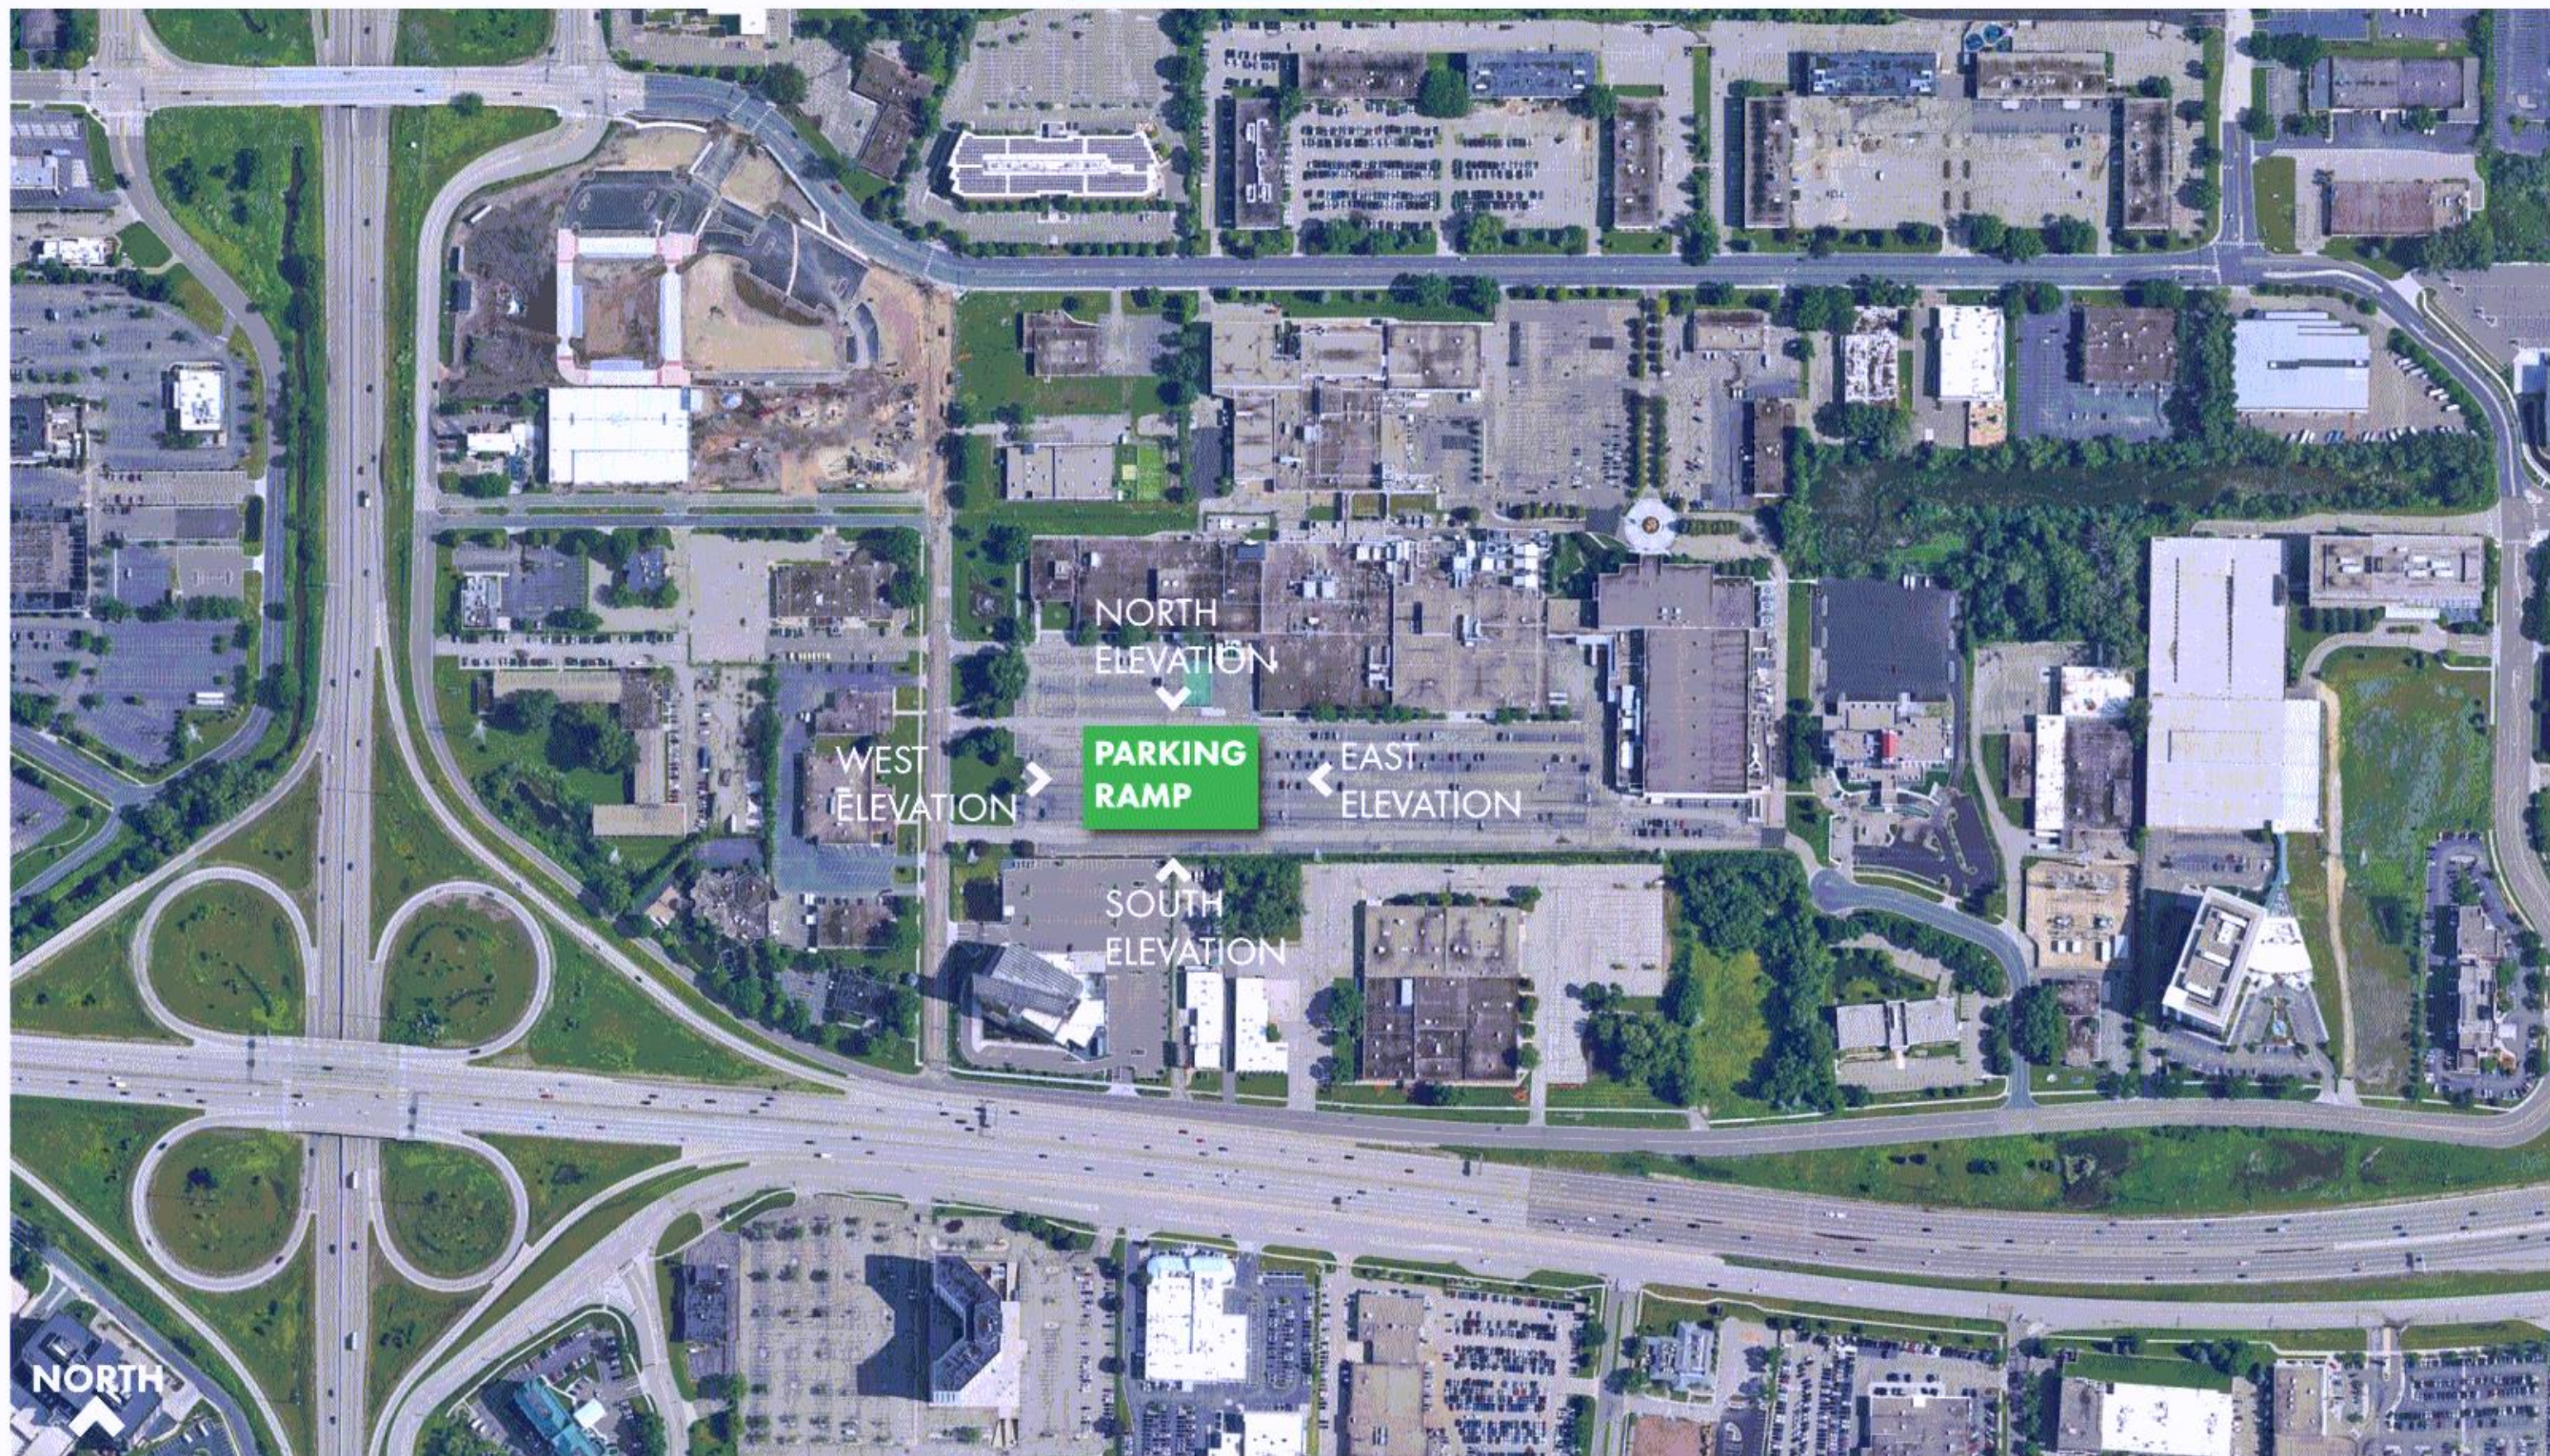


EXTERIOR MATERIAS

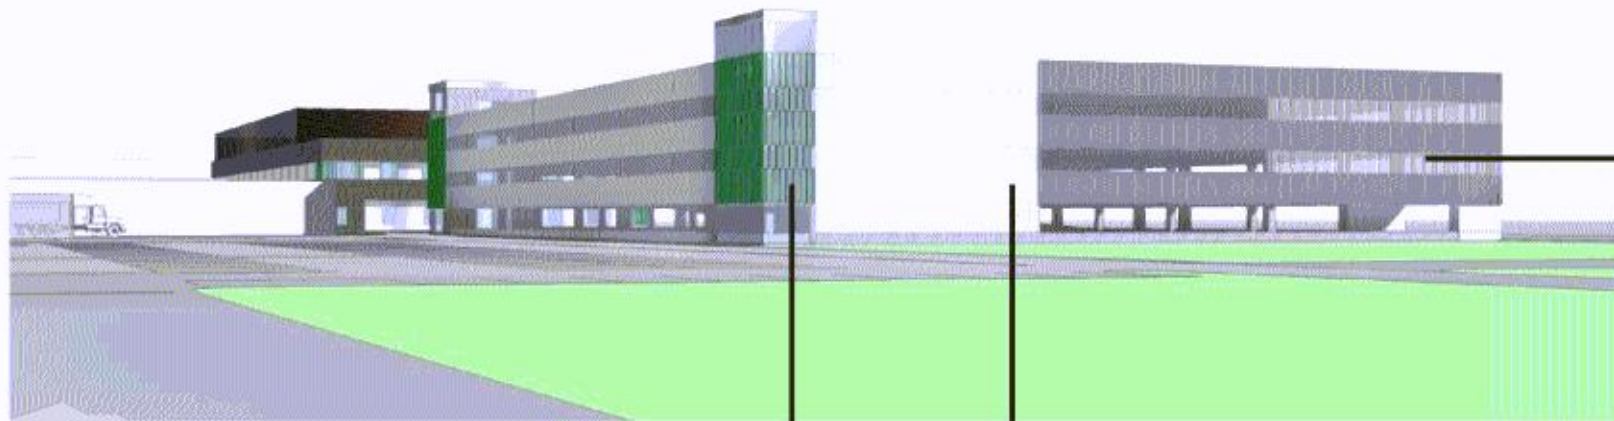



EXTRUDED ALUMINUM SUN SHADE
COLOR TBD




WHITE ARCHITECTURAL FINISH
PRECAST CONCRETE PANEL

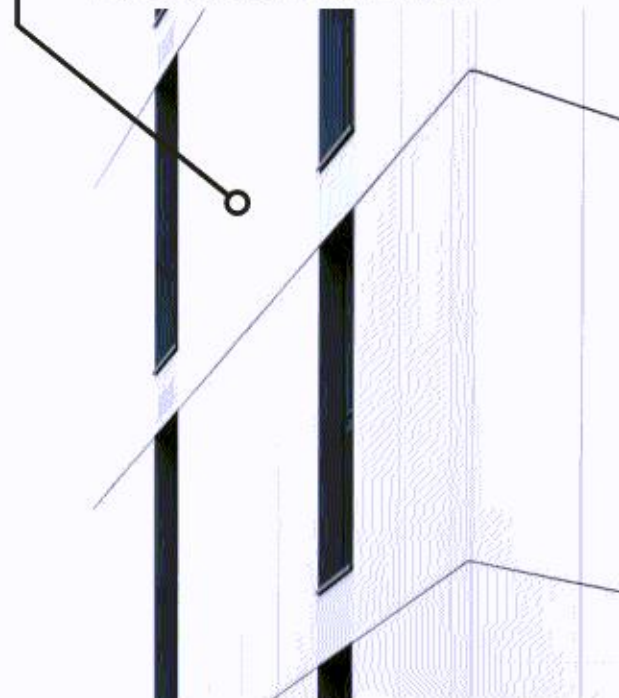


PERFORATED ALUMINUM PANEL WITH CUSTOM PROFILE AND ANODIZE FINISH

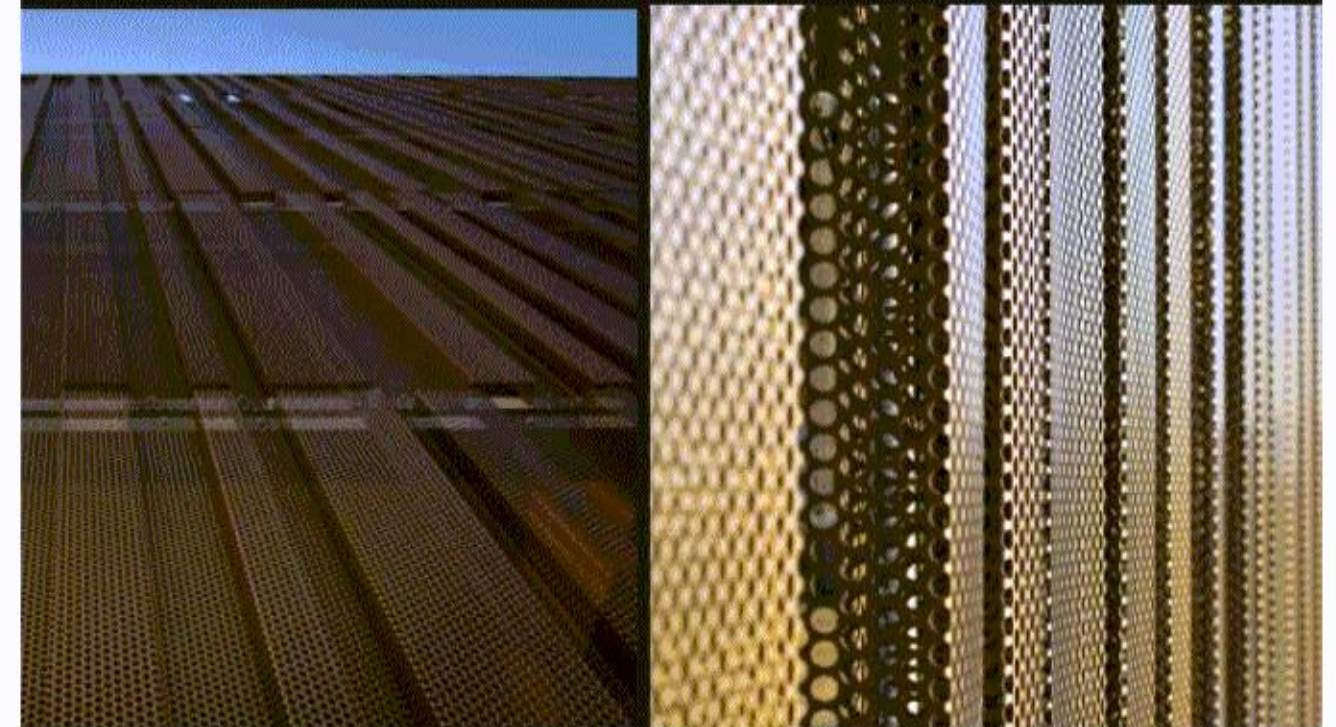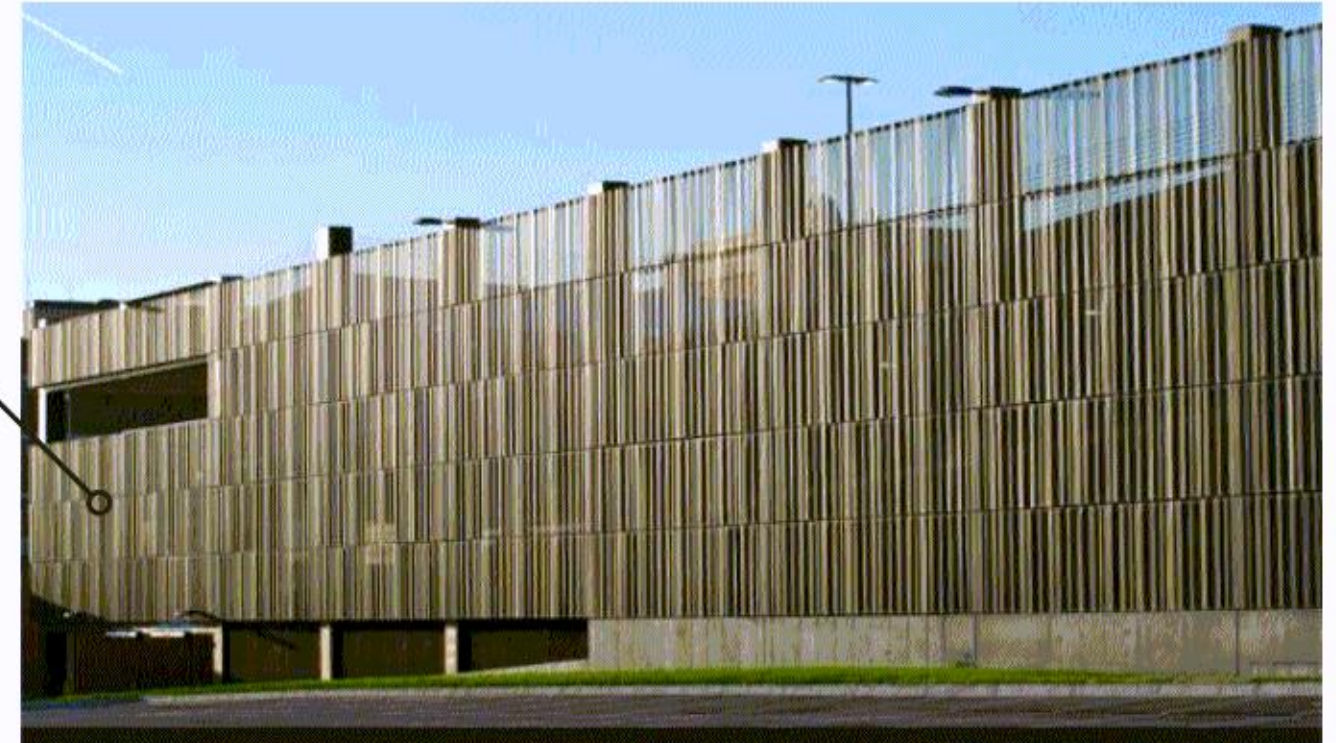


EXTERIOR ELEVATION_SOUTH

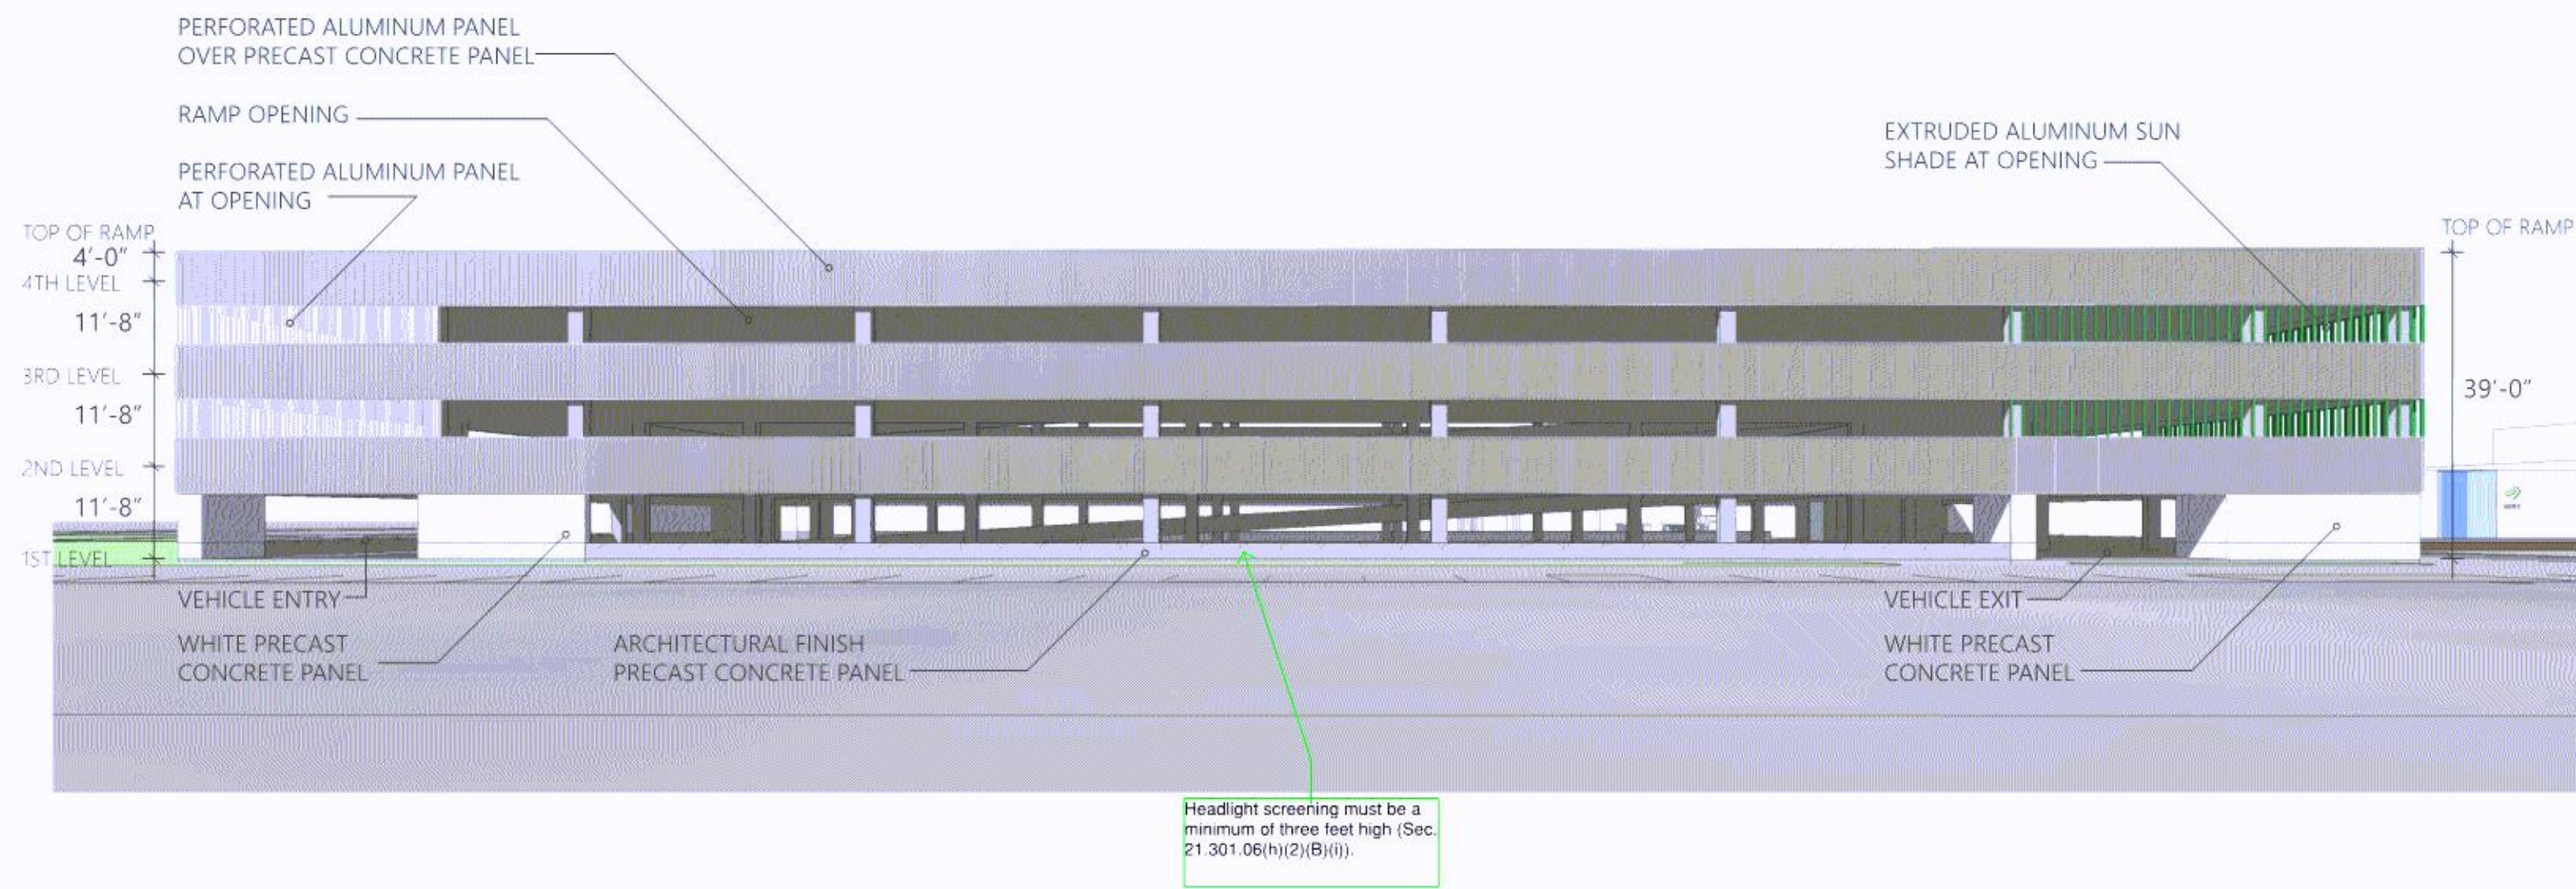


EXTERIOR ELEVATION_EAST

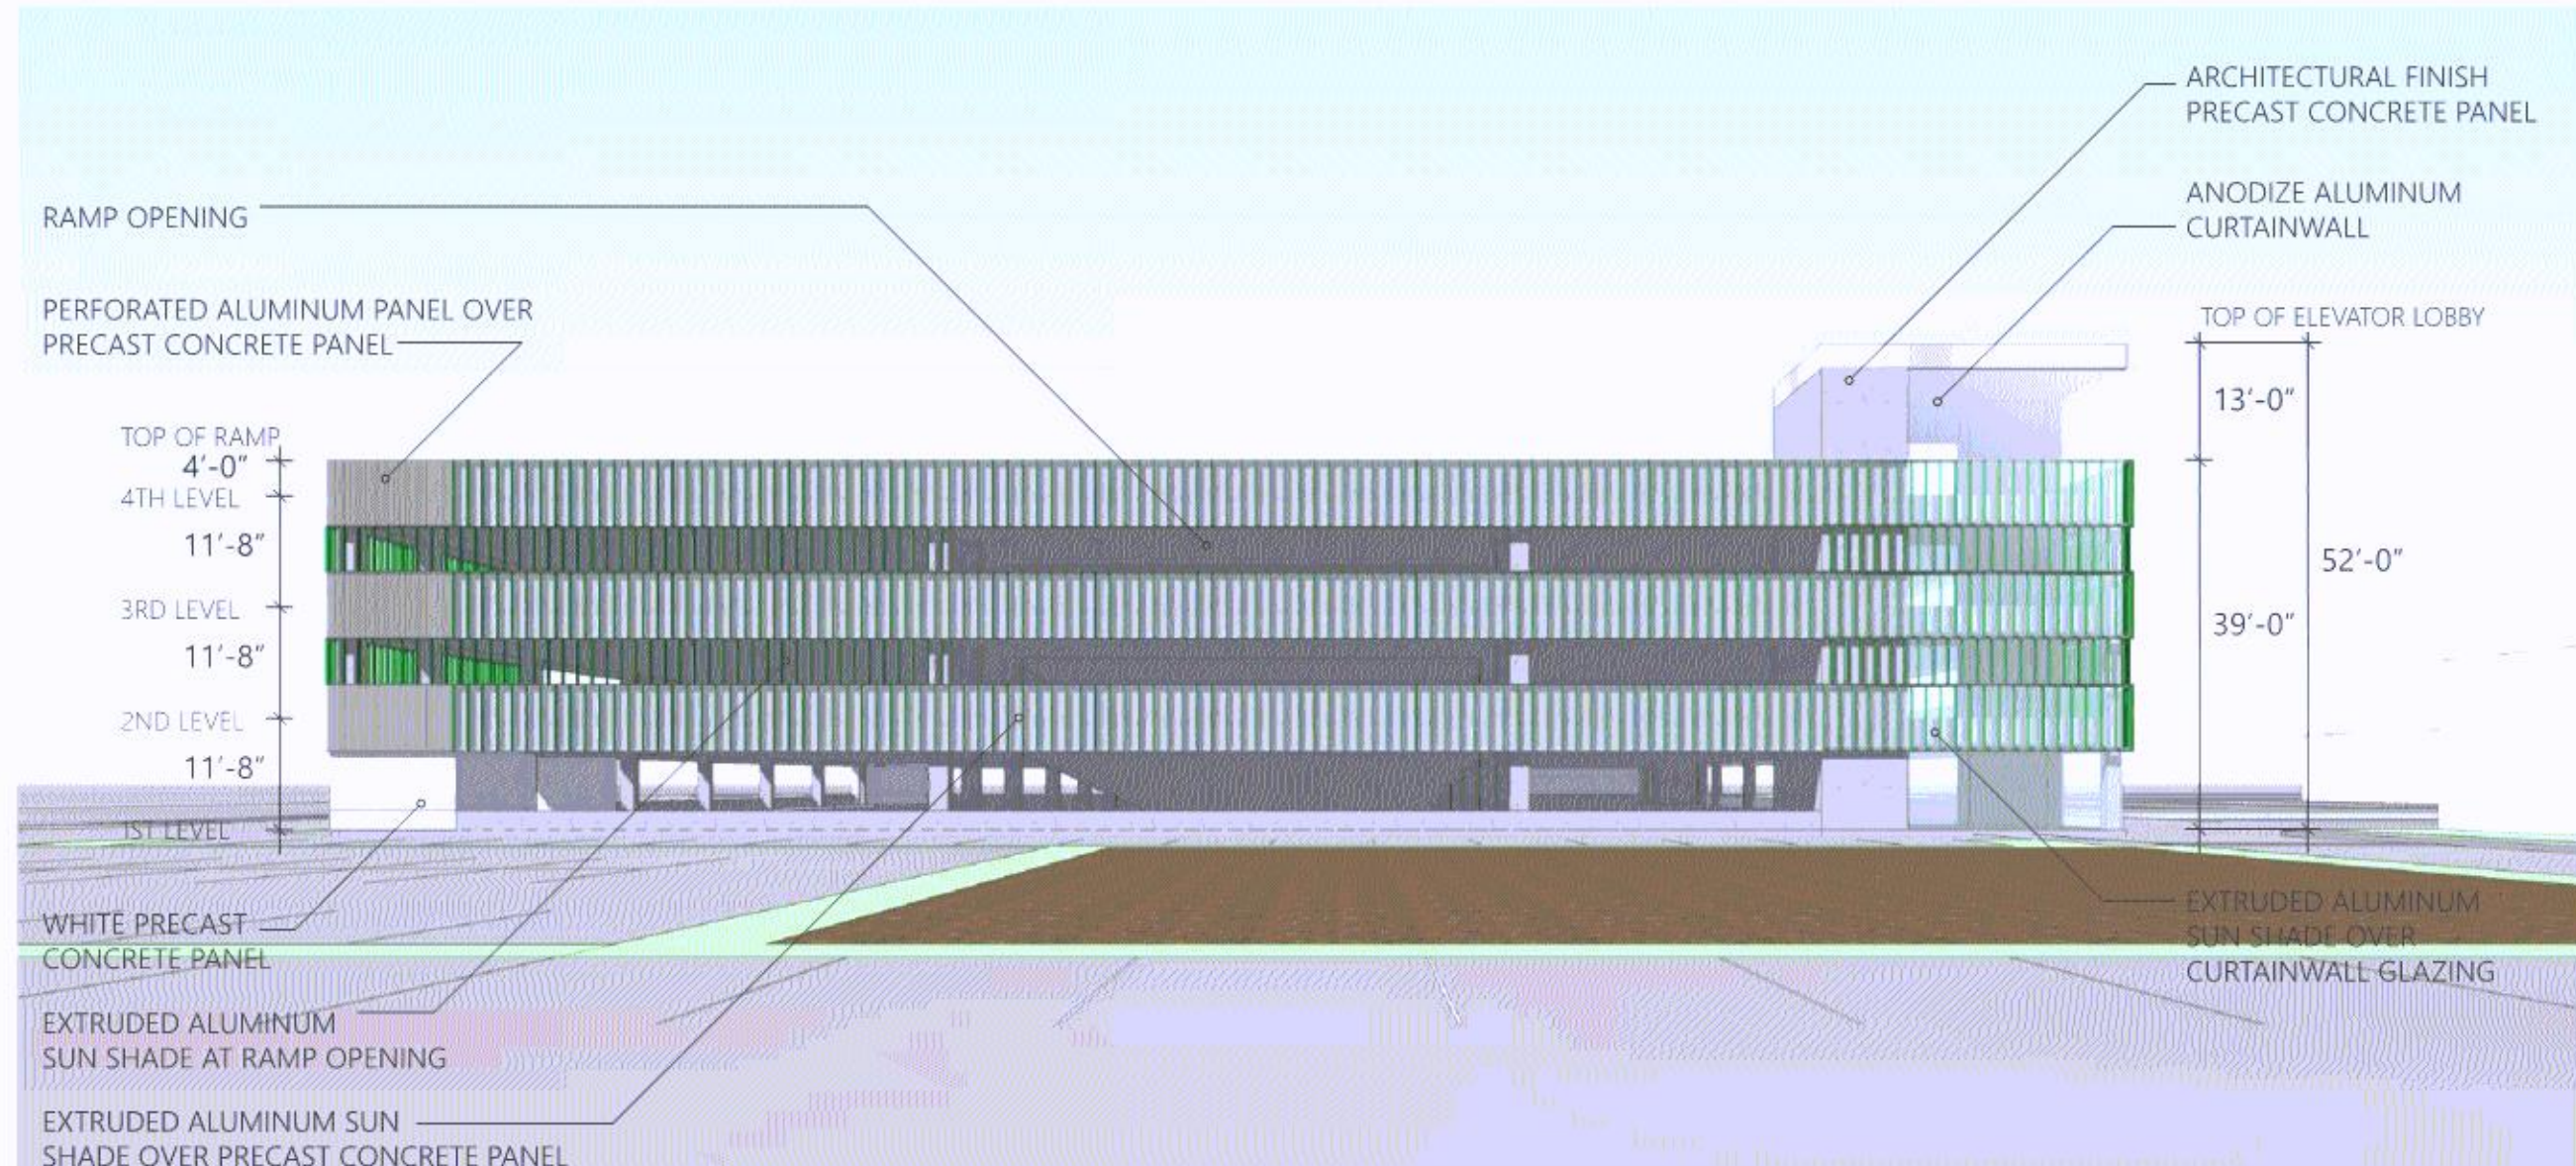


EXTERIOR ELEVATION_NORTH

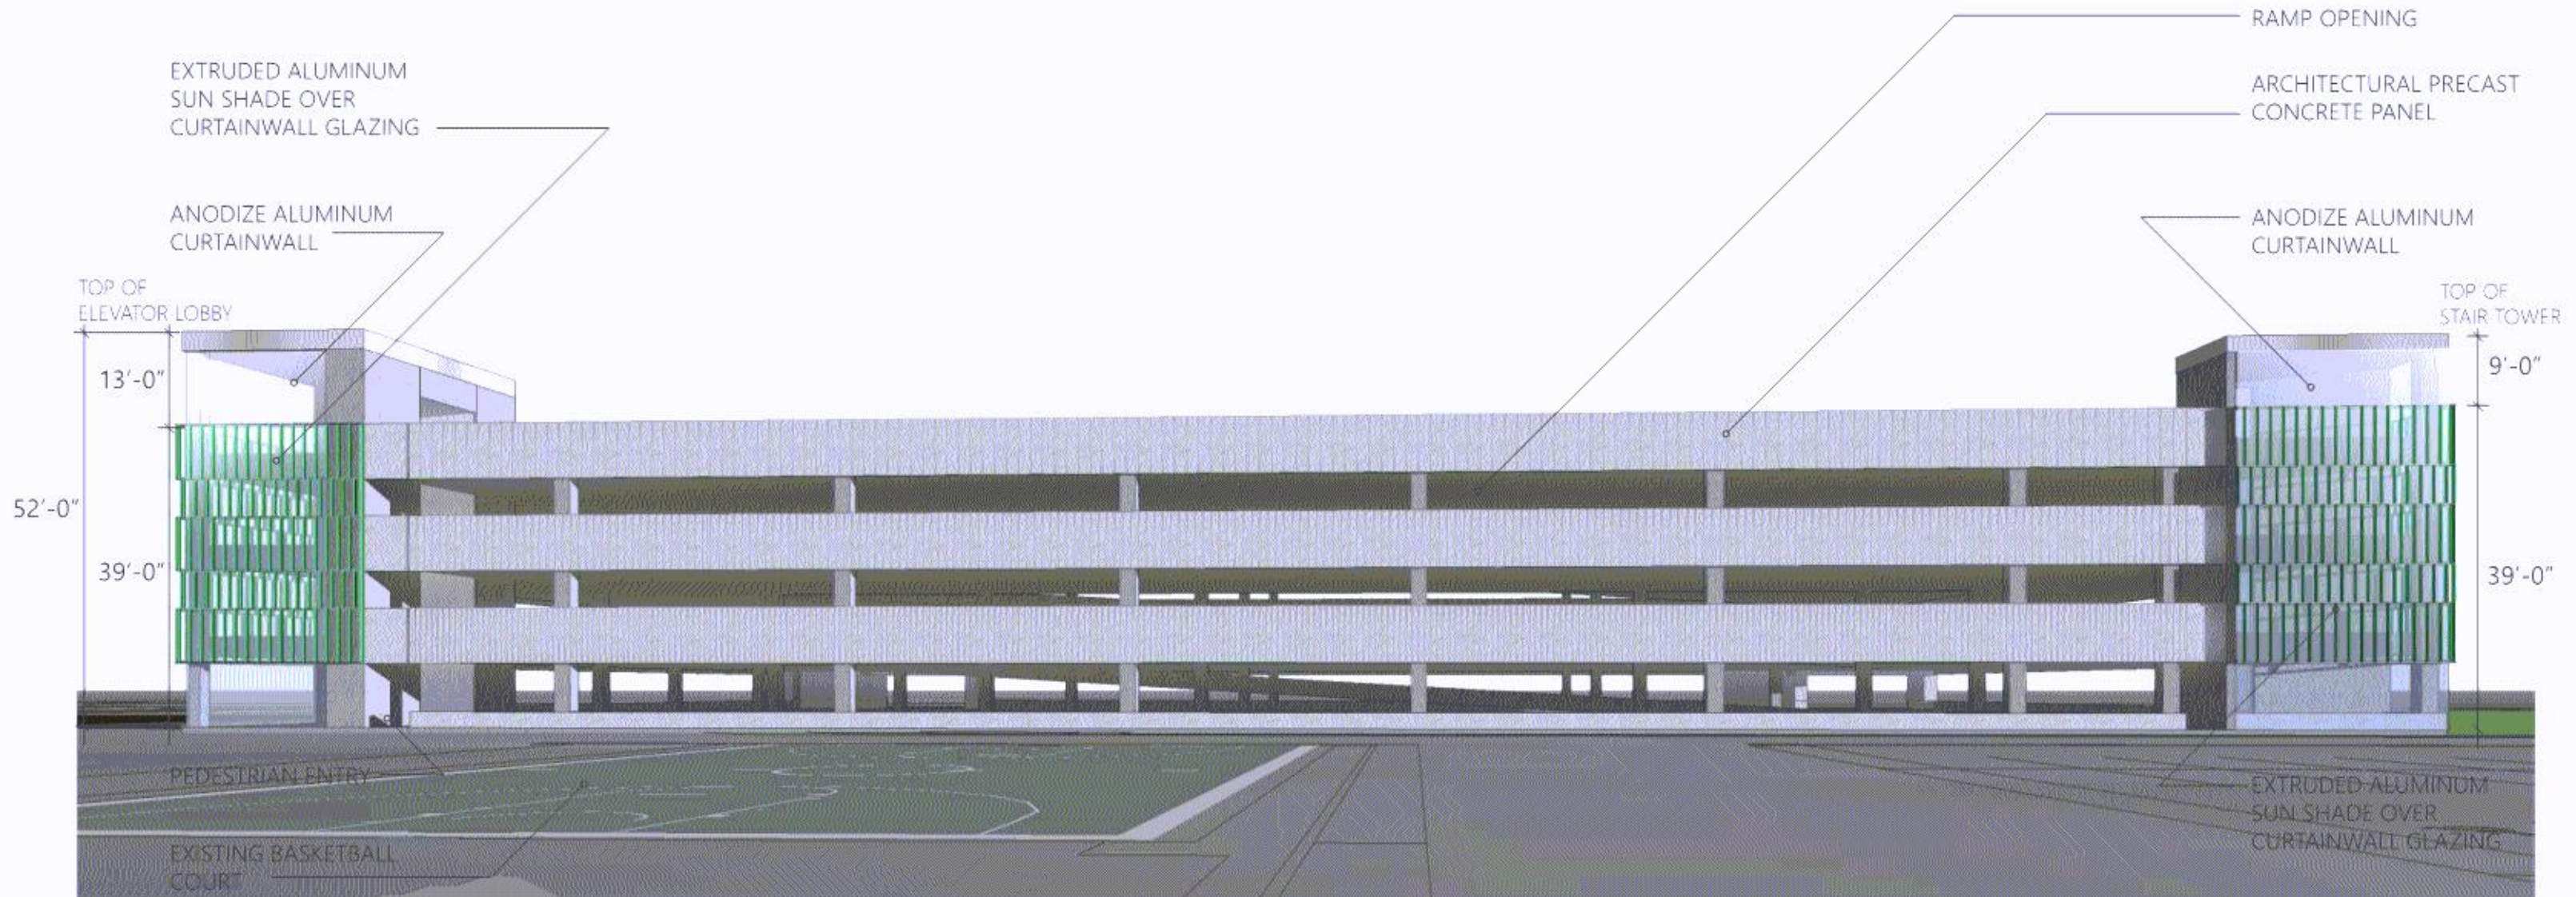


EXTERIOR ELEVATION_WEST

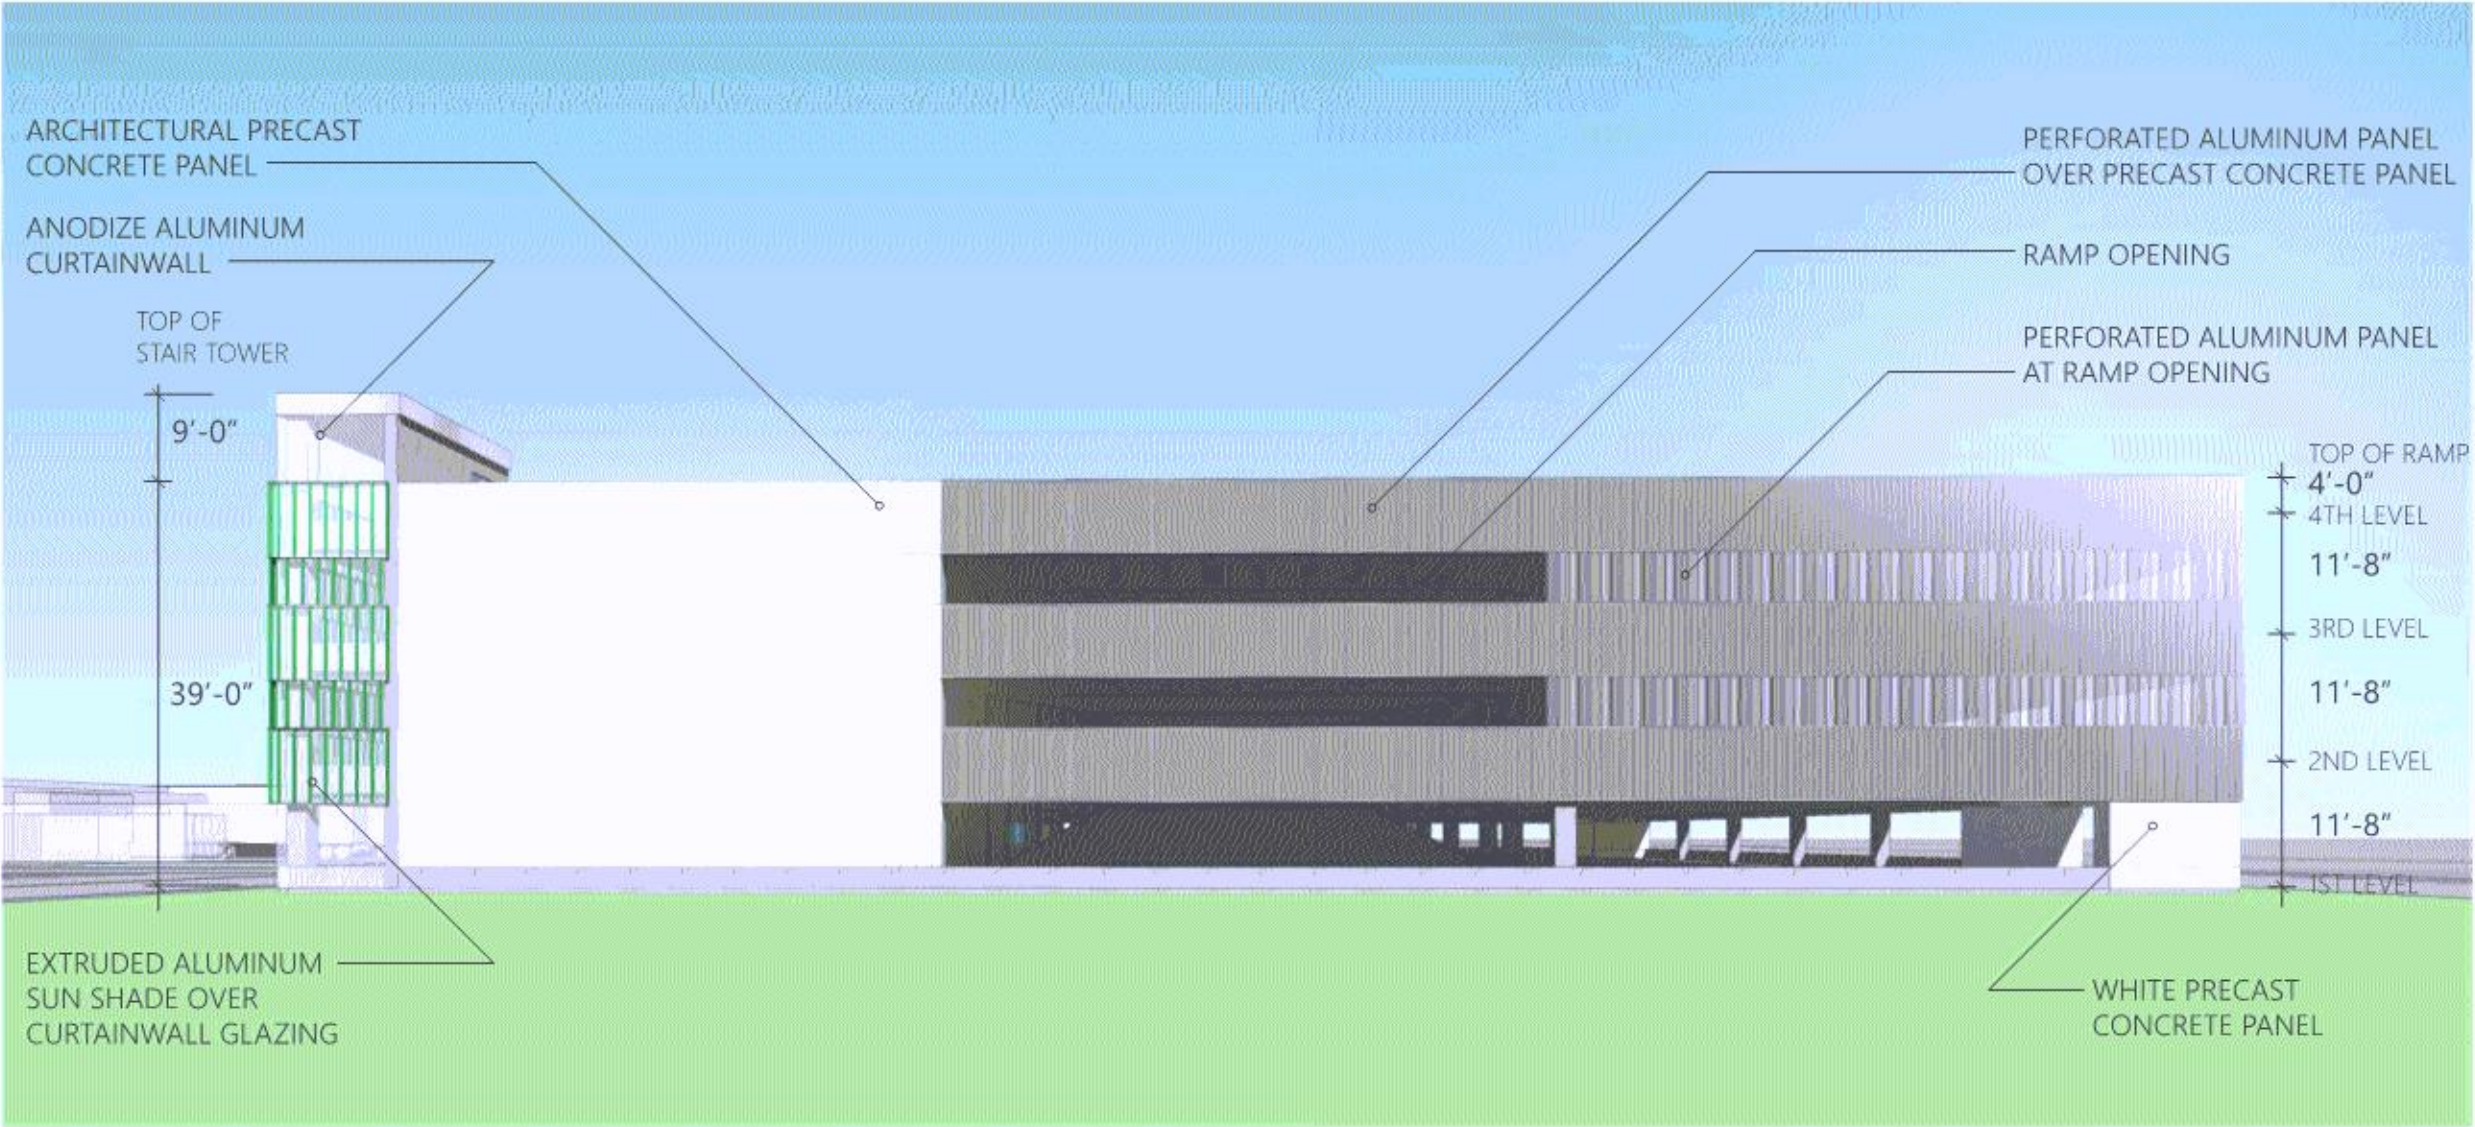


EXTERIOR SCHEME_NORTHWEST

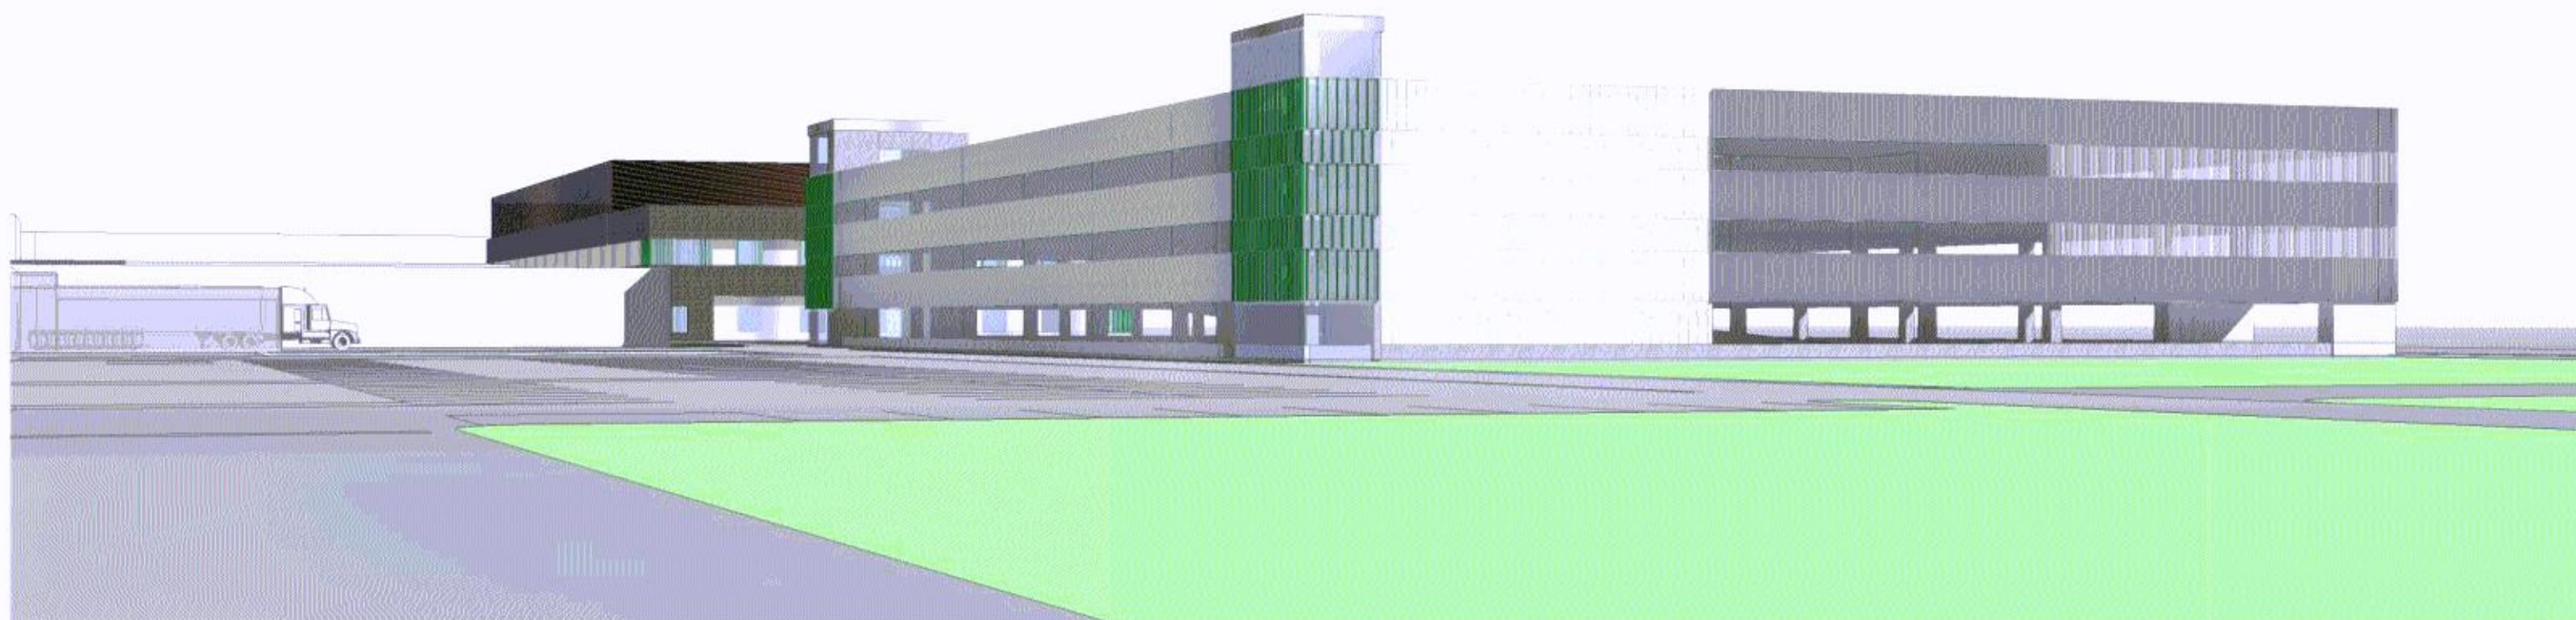



EXTERIOR SCHEME_SOUTHWEST

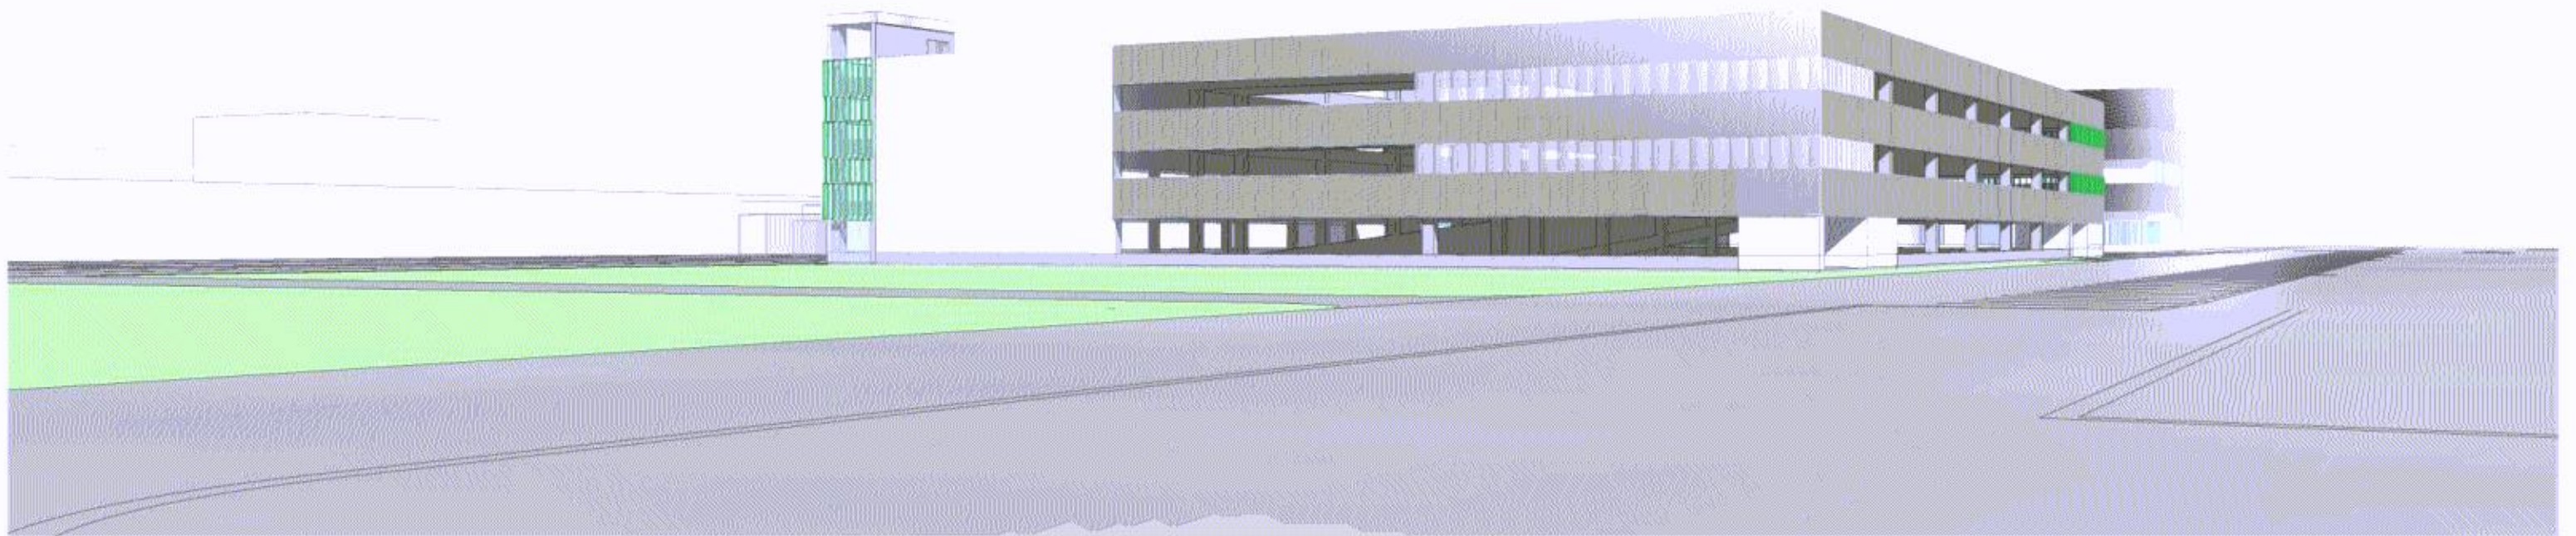

EXTERIOR SCHEME_SOUTHEAST

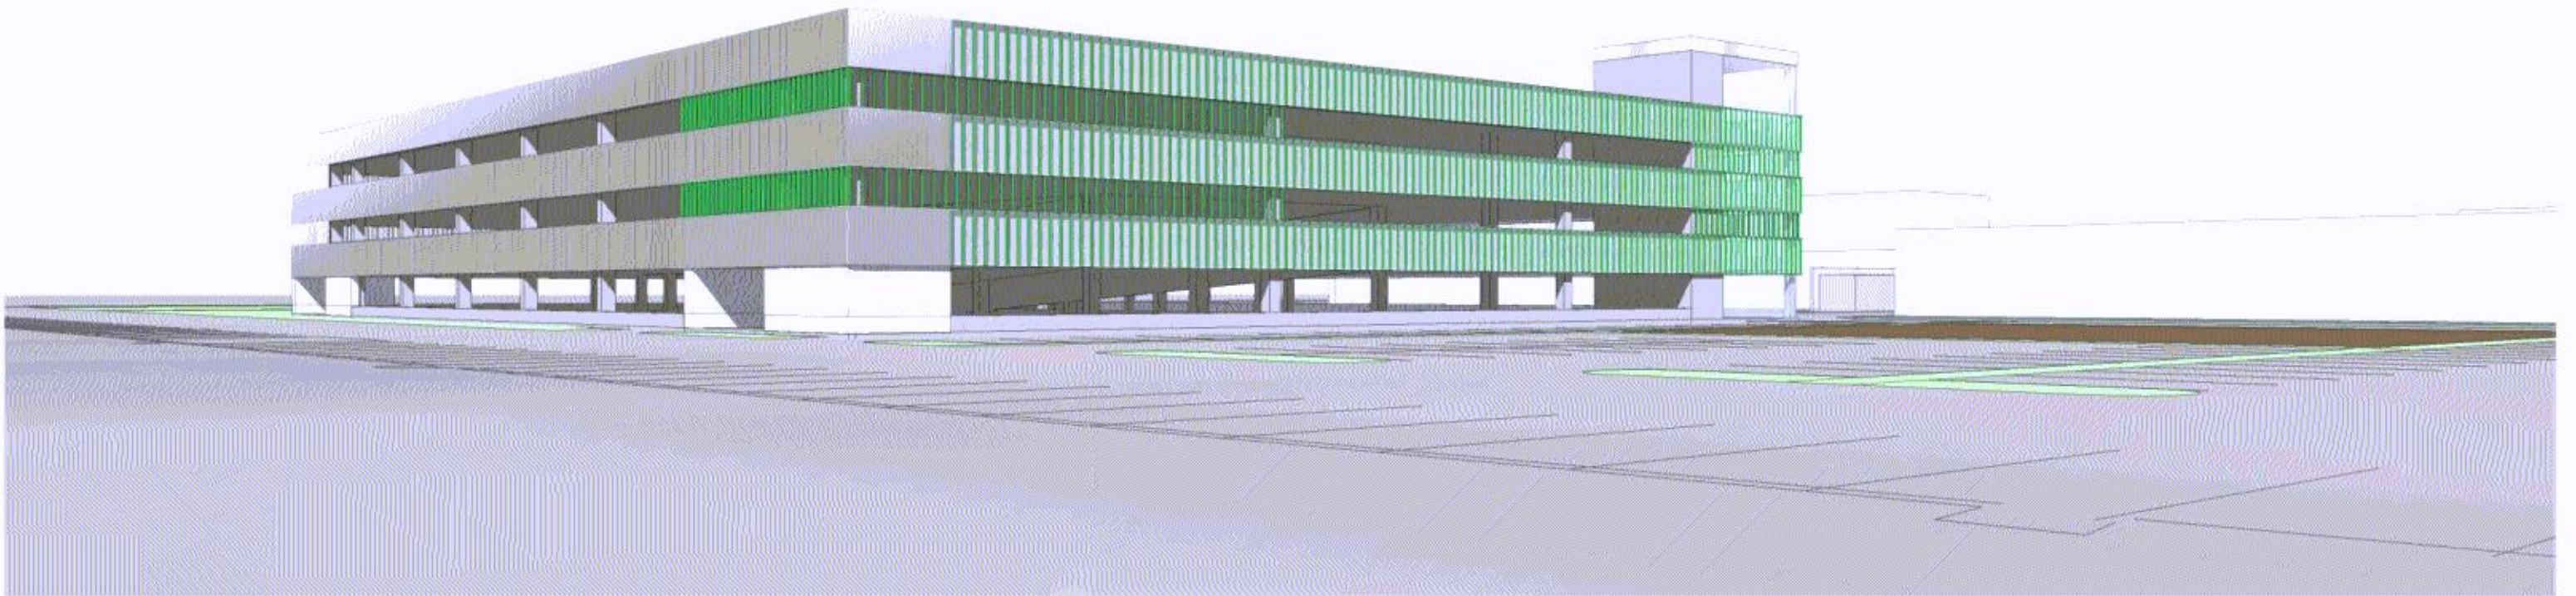

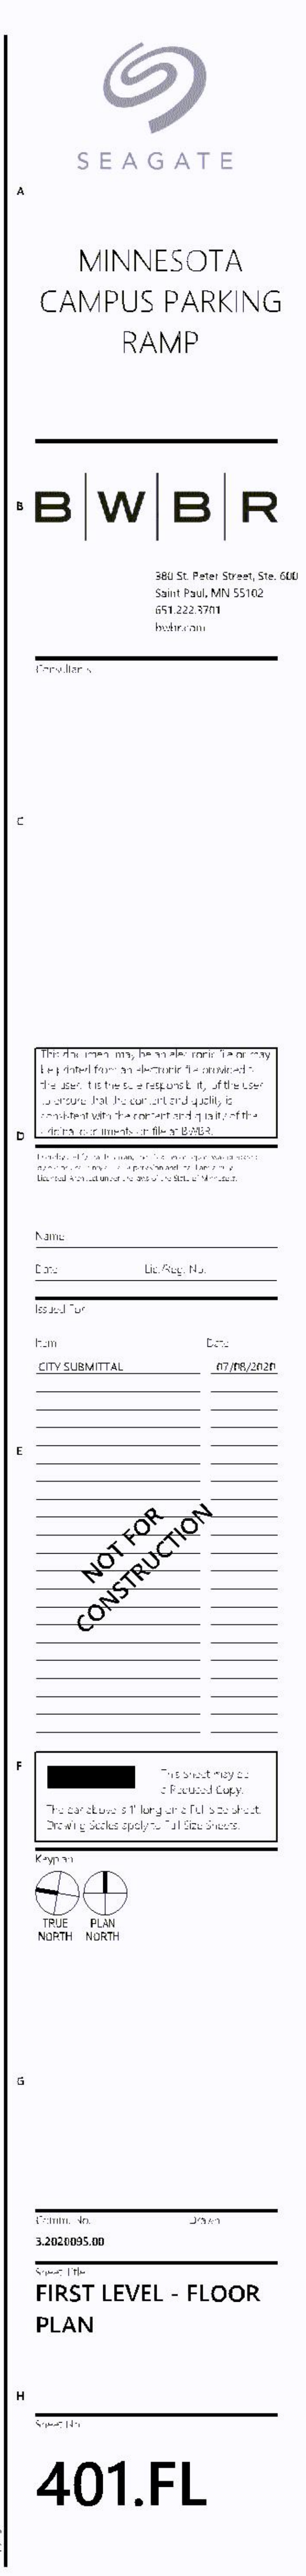

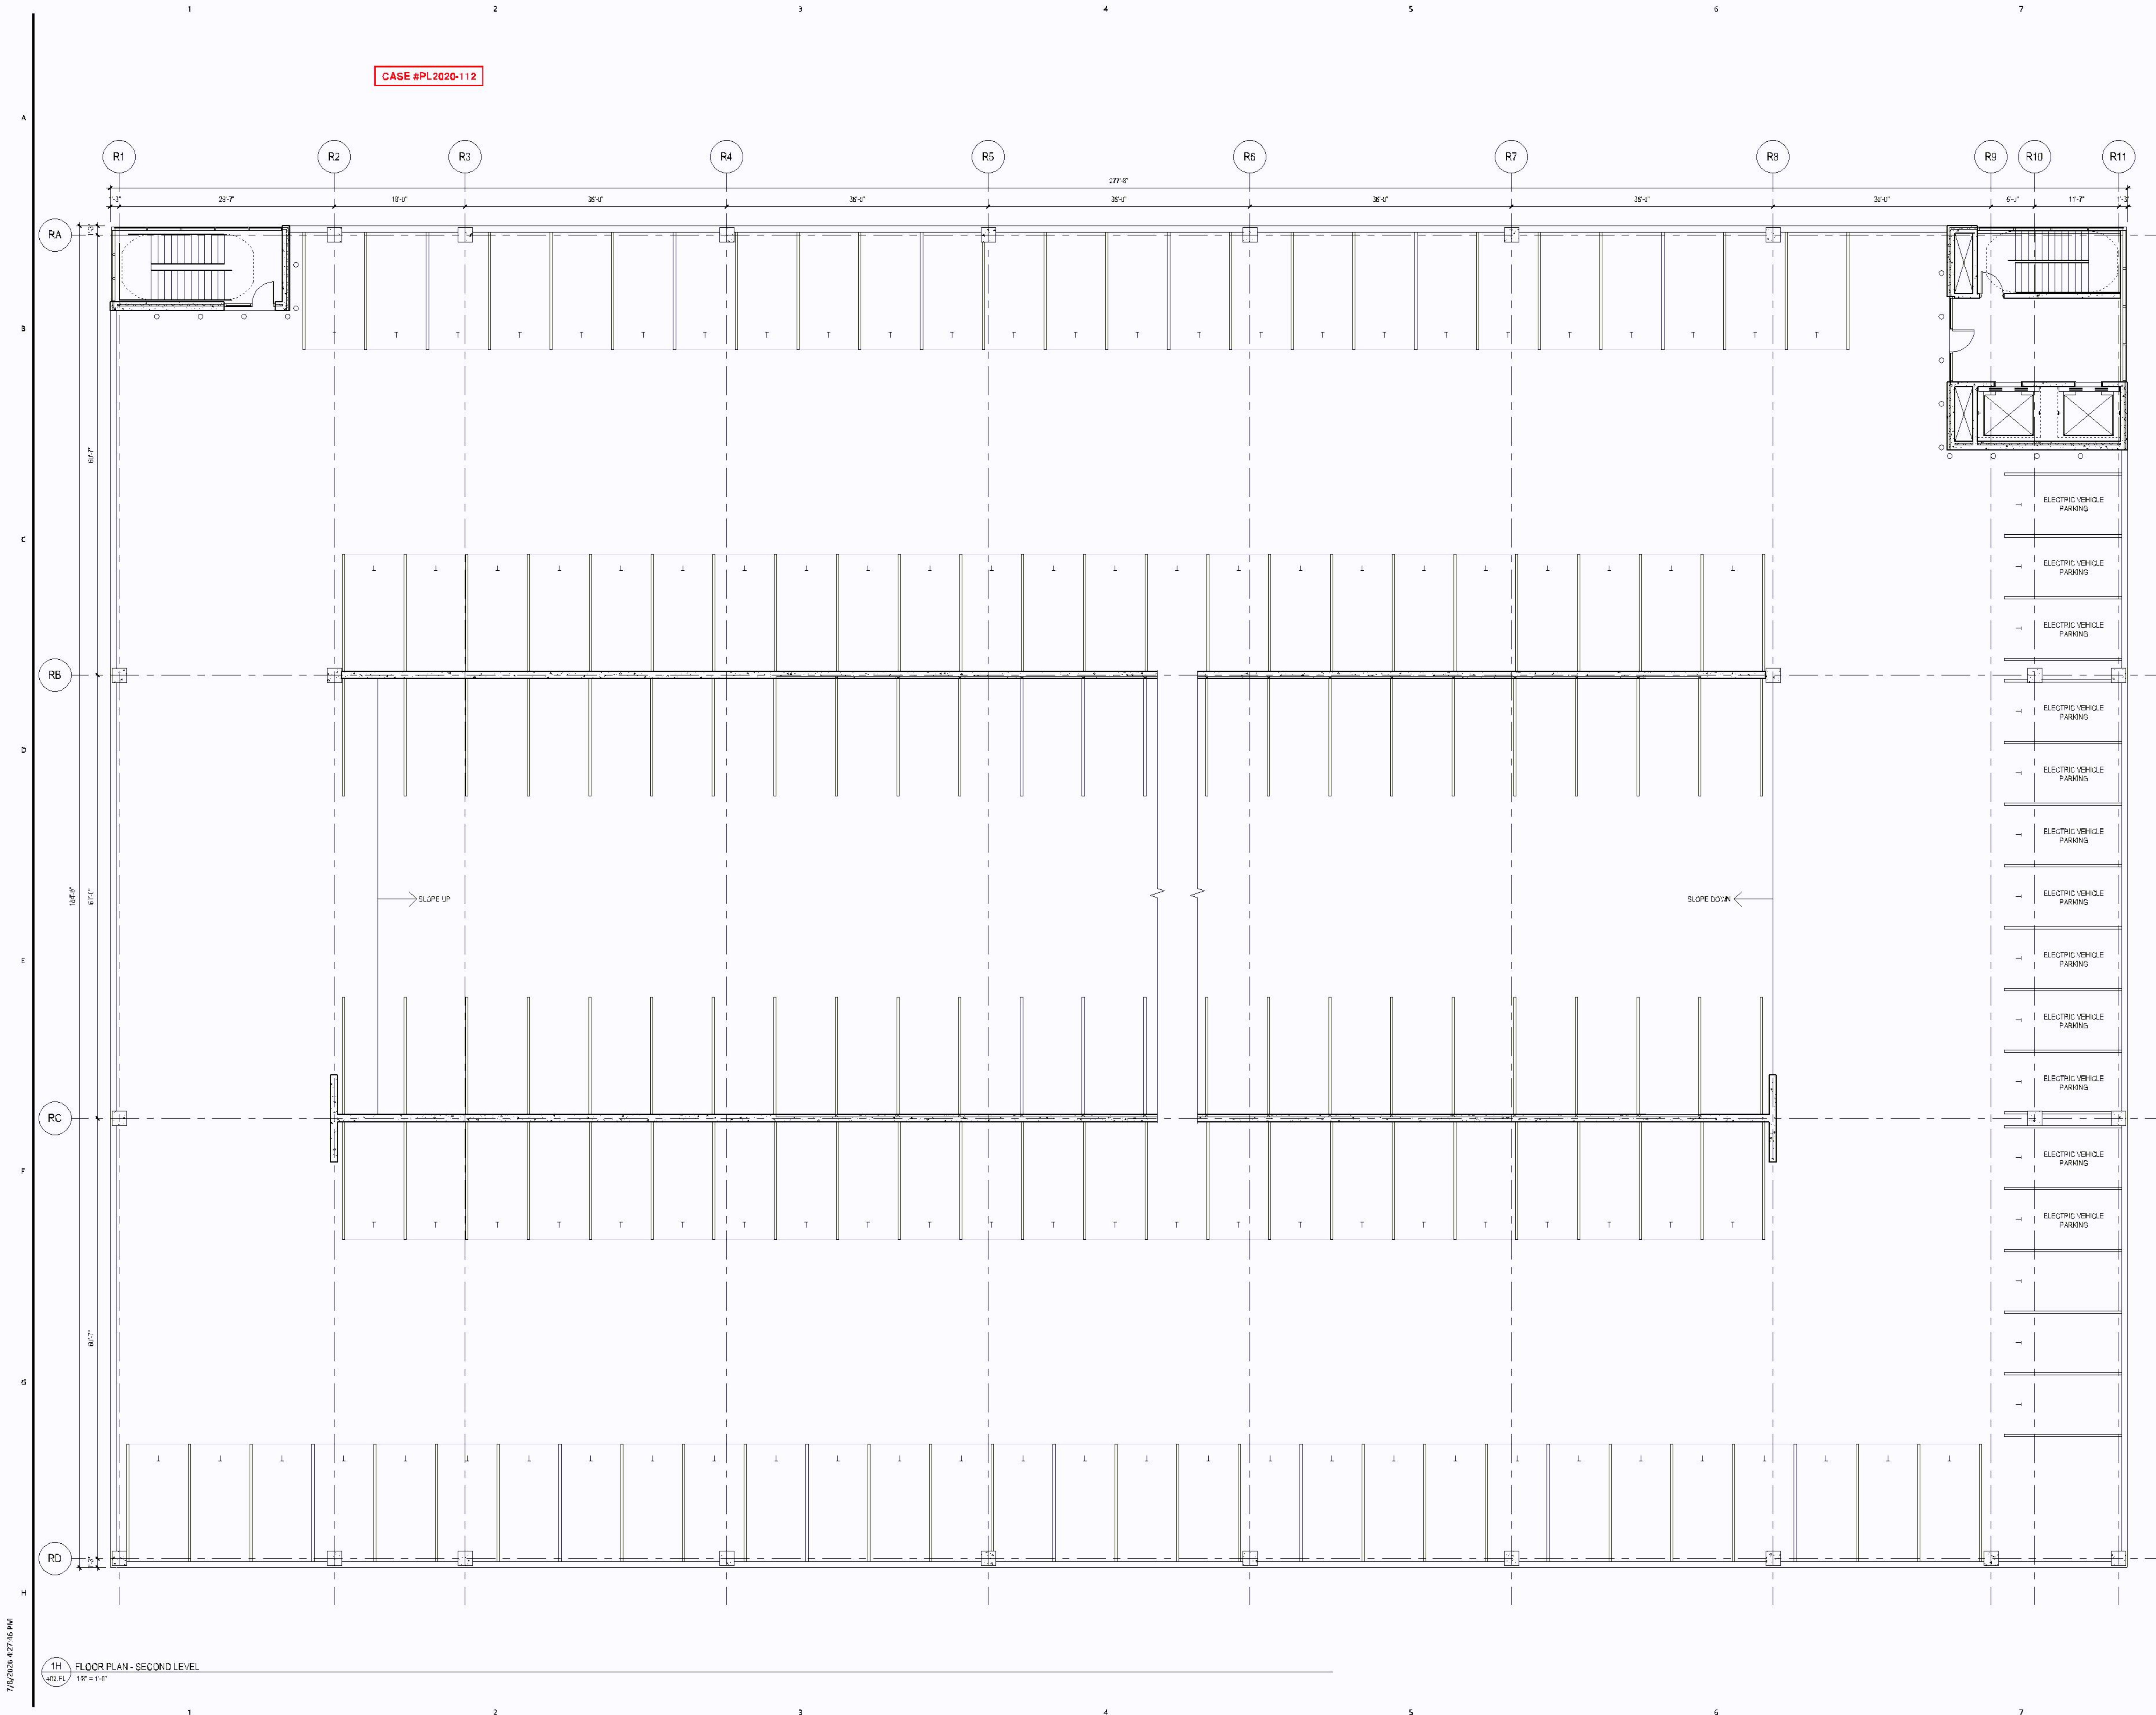

SEAGATE

MINNESOTA
CAMPUS PARKING
RAMP

B | W | B | R

880 St. Peter Street, Ste. 600
Saint Paul, MN 55102
(612) 222-3701
bwr.com

Consultant

This drawing is for informational purposes only. It is not to be used for construction. The user is responsible for obtaining all necessary permits and approvals. 

Name: _____


Date: _____

Project: _____

Form: _____

CITY SUBMITTAL: _____

Date: _____

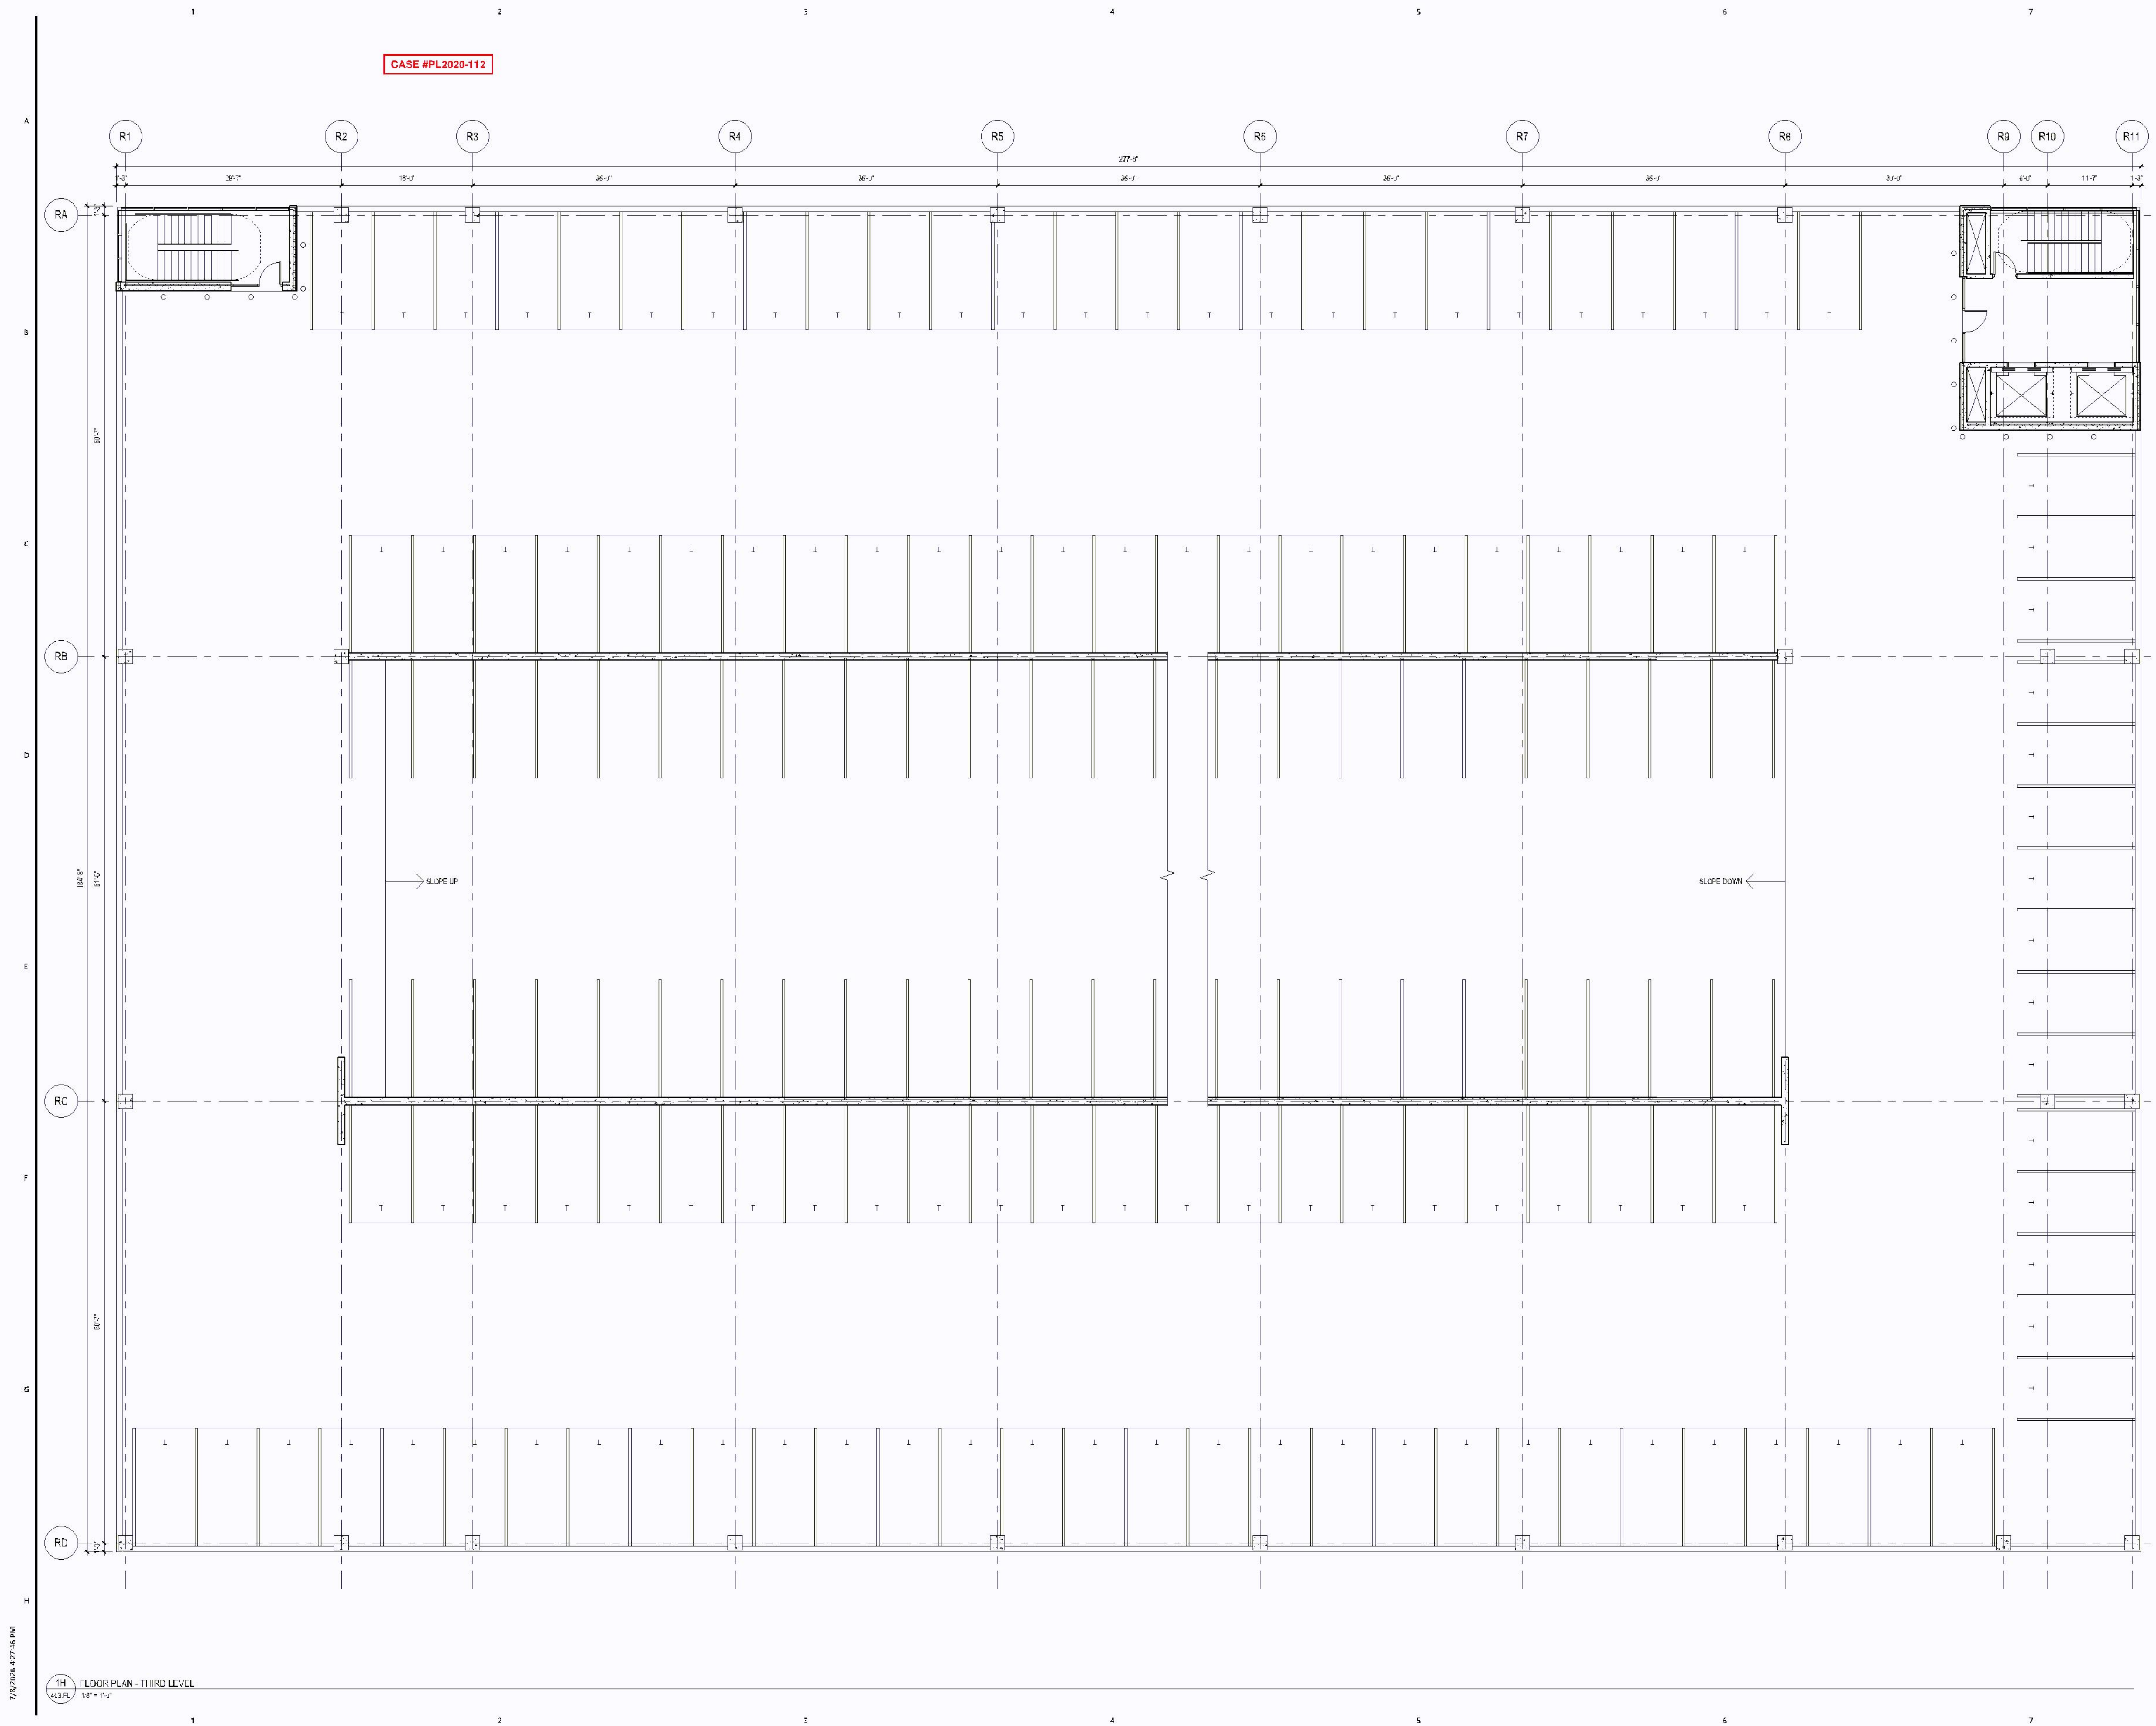

MINNESOTA
CAMPUS PARKING
RAMP

B | W | B | R

880 St. Peter Street, Ste. 600
Saint Paul, MN 55102
(612) 222-3701
bwb.com


Preparation:

This drawing is not to be used for any other project without the written consent of the designer. The user assumes all liability for any errors or omissions in this drawing. The user agrees to indemnify and hold the designer harmless from all claims, damages, and expenses, including reasonable attorneys' fees, arising from the use of this drawing for any purpose other than that for which it was prepared.

Name: _____
Date: _____
Project: _____
City Submittal: _____
Date: 07/19/2020


**NOT FOR
CONSTRUCTION**

This drawing is not to be used for any other project without the written consent of the designer. The user assumes all liability for any errors or omissions in this drawing. The user agrees to indemnify and hold the designer harmless from all claims, damages, and expenses, including reasonable attorneys' fees, arising from the use of this drawing for any purpose other than that for which it was prepared.

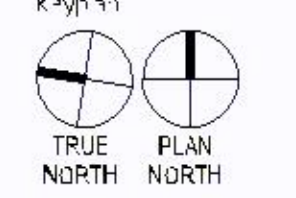

Drawn by: JCH
3.202.0095.00
Scale: 1/8" = 1'-0"
**THIRD LEVEL - FLOOR
PLAN**

403.FL

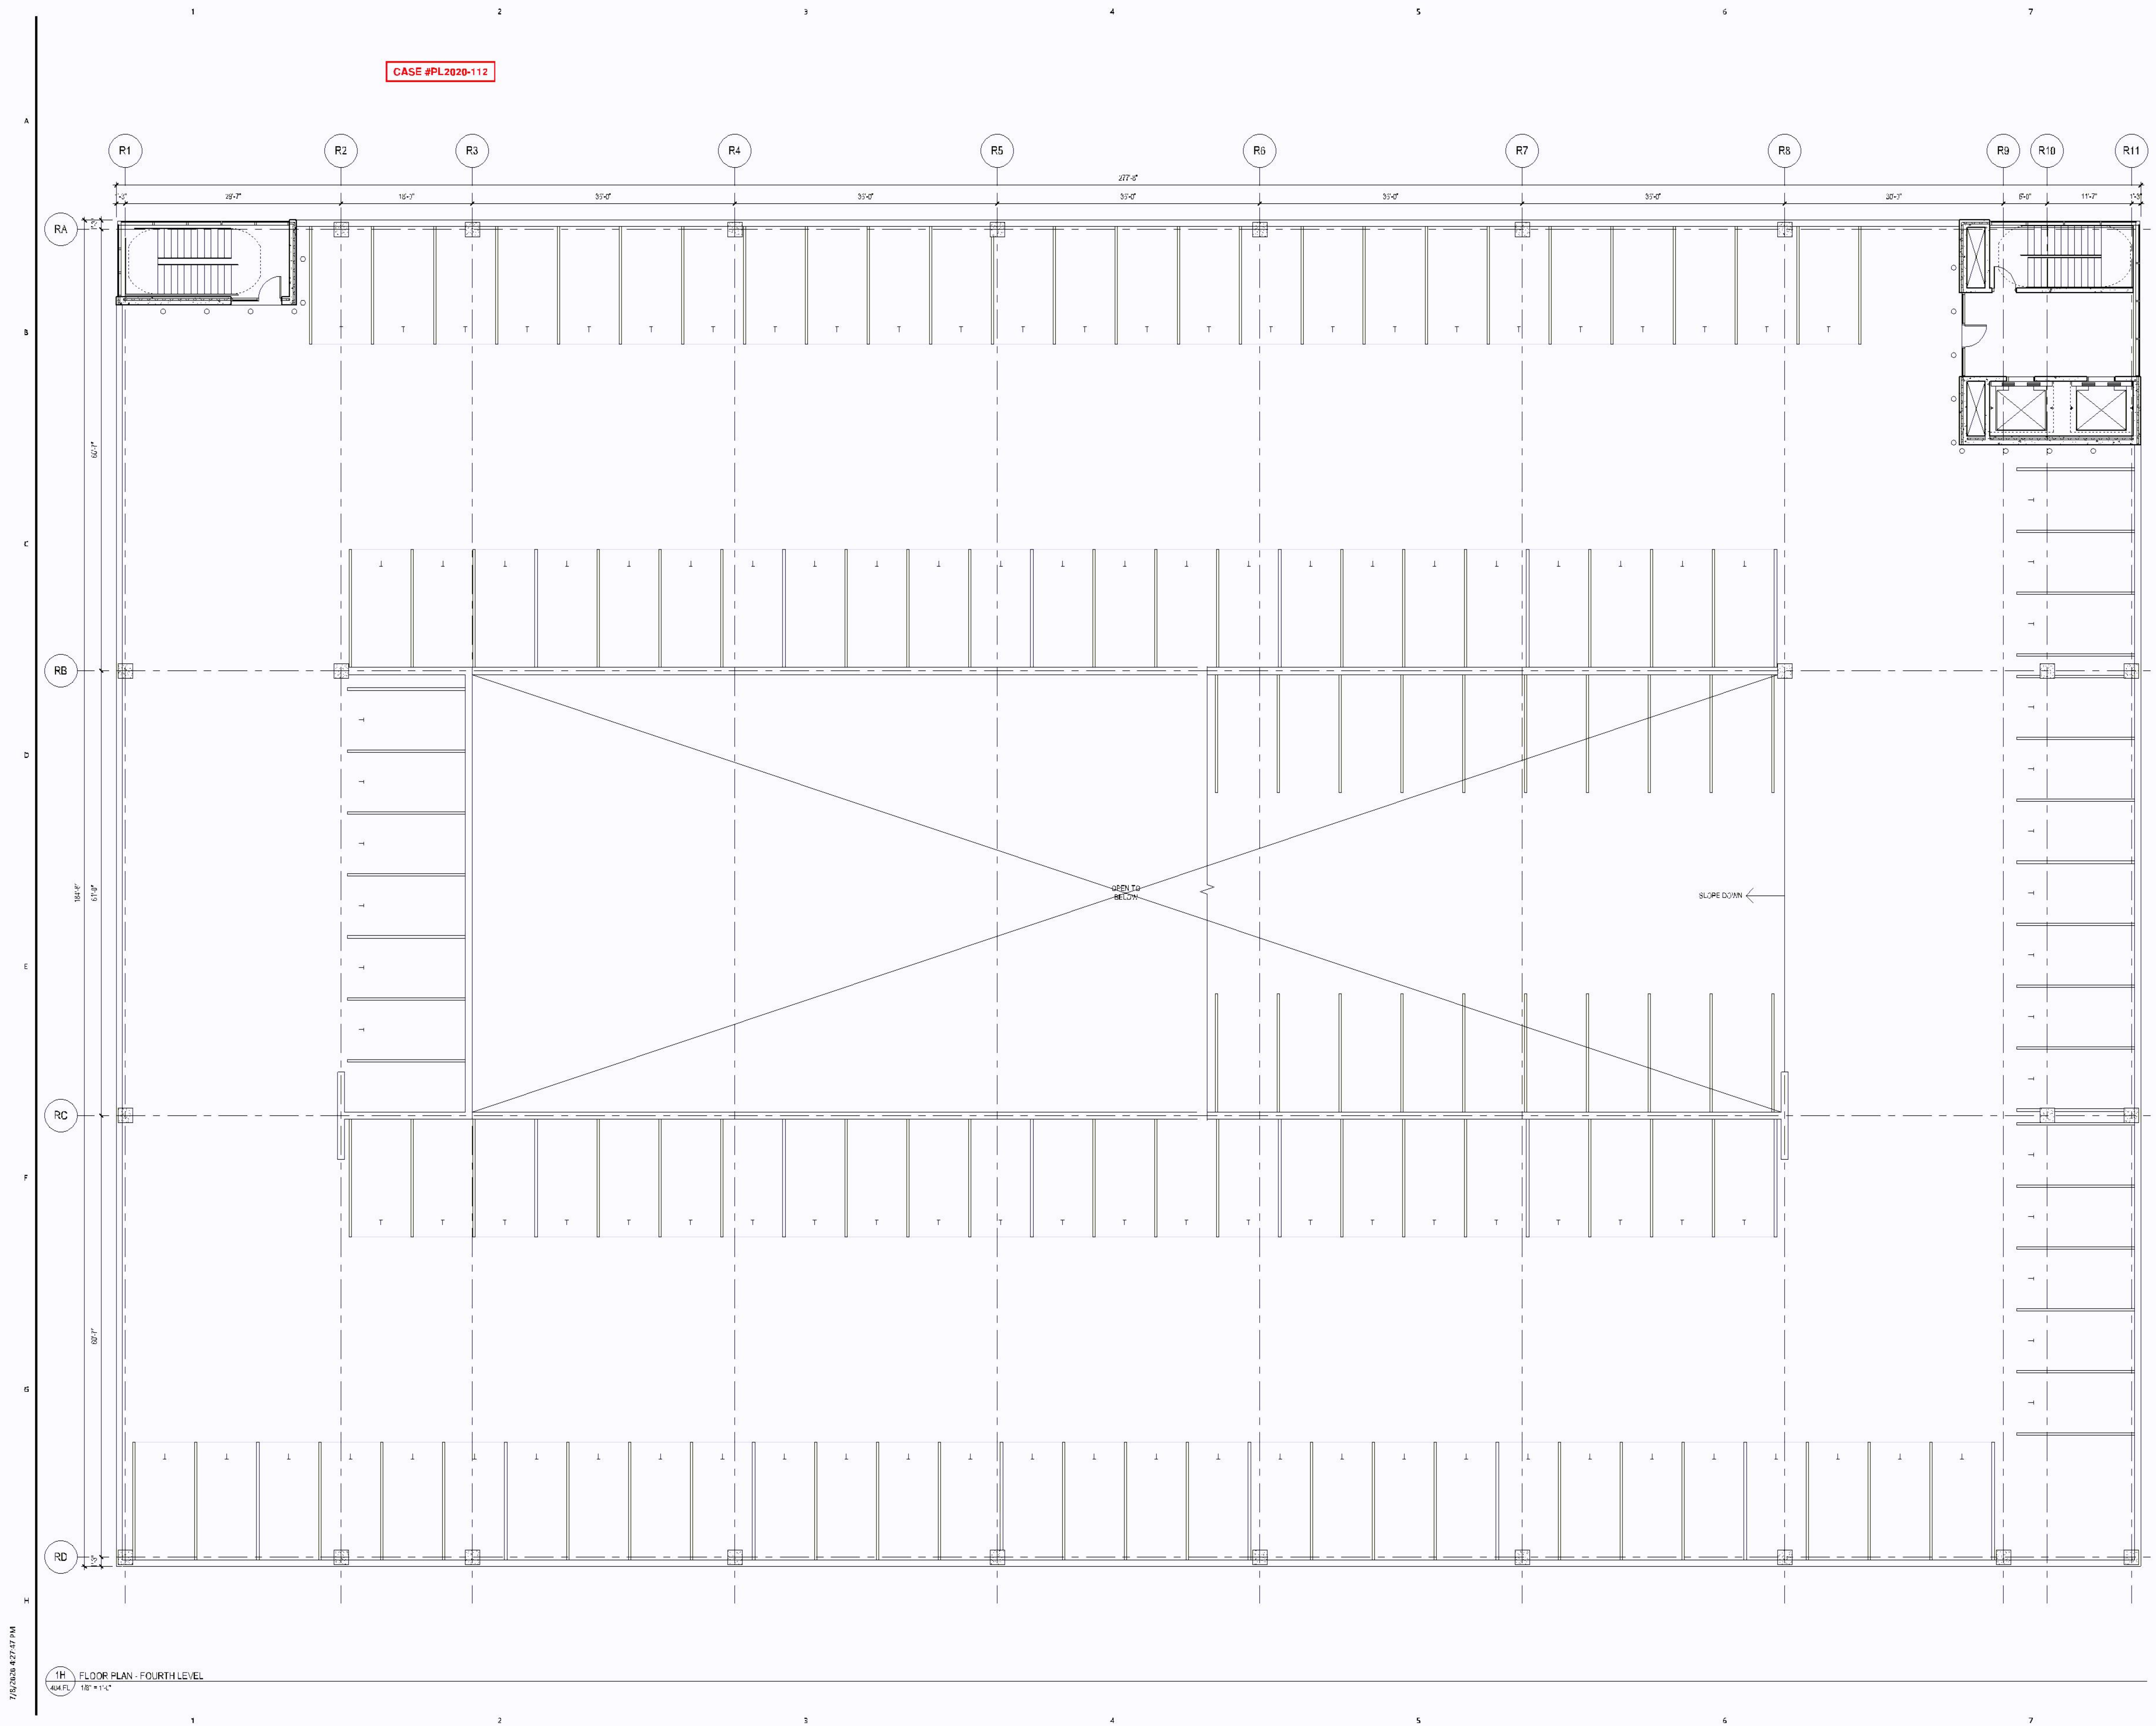

CASE #PL2020-112



MINNESOTA
CAMPUS PARKING
RAMP

B | W | B | R


880 St. Peter Street, Ste. 600
Saint Paul, MN 55102
(612) 222-3701
info@bwbr.com

This drawing is not to be used for construction without the written consent of the architect. The architect is not responsible for the accuracy of the information provided by the client. The architect is not responsible for the accuracy of the information provided by the client.

Name: _____
Date: _____
Project: _____
City Submittal: _____
Date: 07/06/2020

**NOT FOR
CONSTRUCTION**

This drawing is not to be used for construction without the written consent of the architect. The architect is not responsible for the accuracy of the information provided by the client. The architect is not responsible for the accuracy of the information provided by the client.

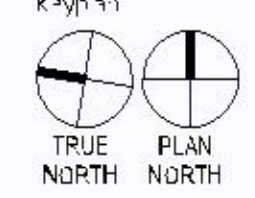

Fourth Level - Floor Plan
3.20200905.00

404.FL